


IT IS A VIOLATION OF THE LAW FOR ANY PERSON, UNLESS ACTING UNDER THE DIRECTION OF A LICENSED ARCHITECT TO ALTER THESE PLANS AND SPECIFICATIONS. THIS DOCUMENT CONTAINS PROPERTY INFORMATION AND SHALL NOT BE USED OR REPRODUCED OR ITS CONTENTS DISCLOSED, IN WHOLE OR IN PART, WITHOUT THE PRIOR WRITTEN CONSENT OF GALLO HERBERT ARCHITECTS ARCHITECTS. CONTRACTOR(S) SHALL VERIFY EXISTING CONDITIONS AND CORRELATE DIMENSIONS PRIOR TO PROVIDING THE WORK DETAILED IN THESE DRAWINGS, AND SHALL PROMPTLY NOTIFY THE DESIGNER OF ANY DISCREPANCIES.



1 EAST ELEVATION
3/32" = 1'-0"

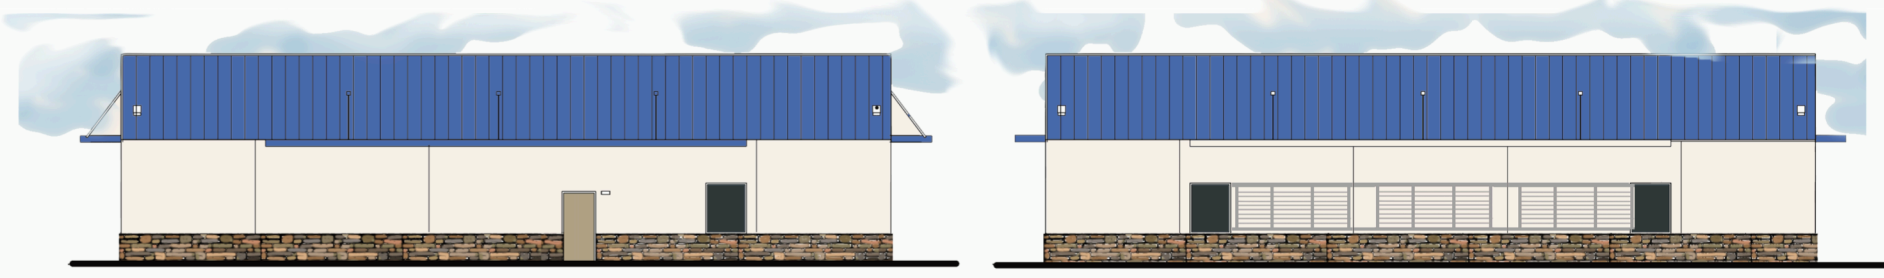


2 SOUTH ELEVATION
3/32" = 1'-0"

3 NORTH ELEVATION
3/32" = 1'-0"



4 WEST ELEVATION
3/32" = 1'-0"

REMOVED GENERATOR ENCLOSURE SEE REVISED COLOR ELEVATIONS FOR GENERATOR ENCLOSURE SEPARATE SHEET 1-14-2025

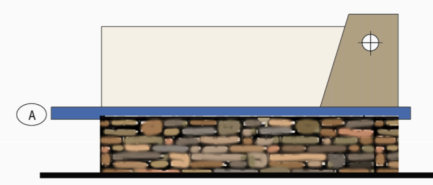


4 MONUMENT SIGN
NA

EXTERIOR PAINT COLORS

- A** SW-6803 DANUBE BLUE
- B** SW-6080 UTTERLY BEIGE
- C** SW-6091 RELIABLE WHITE
- D** THIN STONE VENEER - CULTURED STONE SUMMIT PEAK PRO FIT WATERTABLE SILL TALUPE TOP OF STONE. CONTACT JIM RICHARDS AT OLD CASTLE POMPANO BEACH, FL
- E** STOREFRONT DOOR AND FIXED GLASS FRAME TO MATCH SW-6091


NOTE: PROTECTIVE BOLLARDS SHALL BE SLEEVE TYPE WITH YELLOW PLASTIC COVERS.

5 EXTERIOR PAINT COLORS

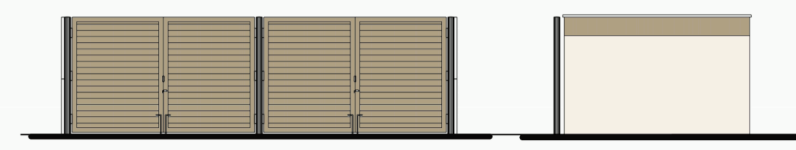

1 EAST ELEVATION
SCALE: 1/8" = 1'-0"

2 NORTH ELEVATION
SCALE: 1/8" = 1'-0"

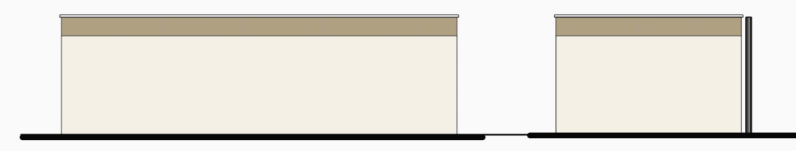

3 WEST ELEVATION
SCALE: 1/8" = 1'-0"

4 SOUTH ELEVATION
SCALE: 1/8" = 1'-0"

6 DUMPSTER ENCLOSURES
NA



PROJECT
 DELRAY INDUSTRIAL PROPERTIES, LLC

905 SW 14th AVE.
 DELRAY BEACH, FL 33444

OWNER

REVISIONS

No.	Description	Date
1	SPRAB RESUBMITTAL	2023-11-16

PROJECT STATUS

DATE

PROJECT NUMBER

6322

SCALE

AS NOTED

DRAWN BY

JET


CHECKED BY

DRAWING TITLE

EXTERIOR ELEVATIONS

DRAWING NUMBER


COLOR ELEVS

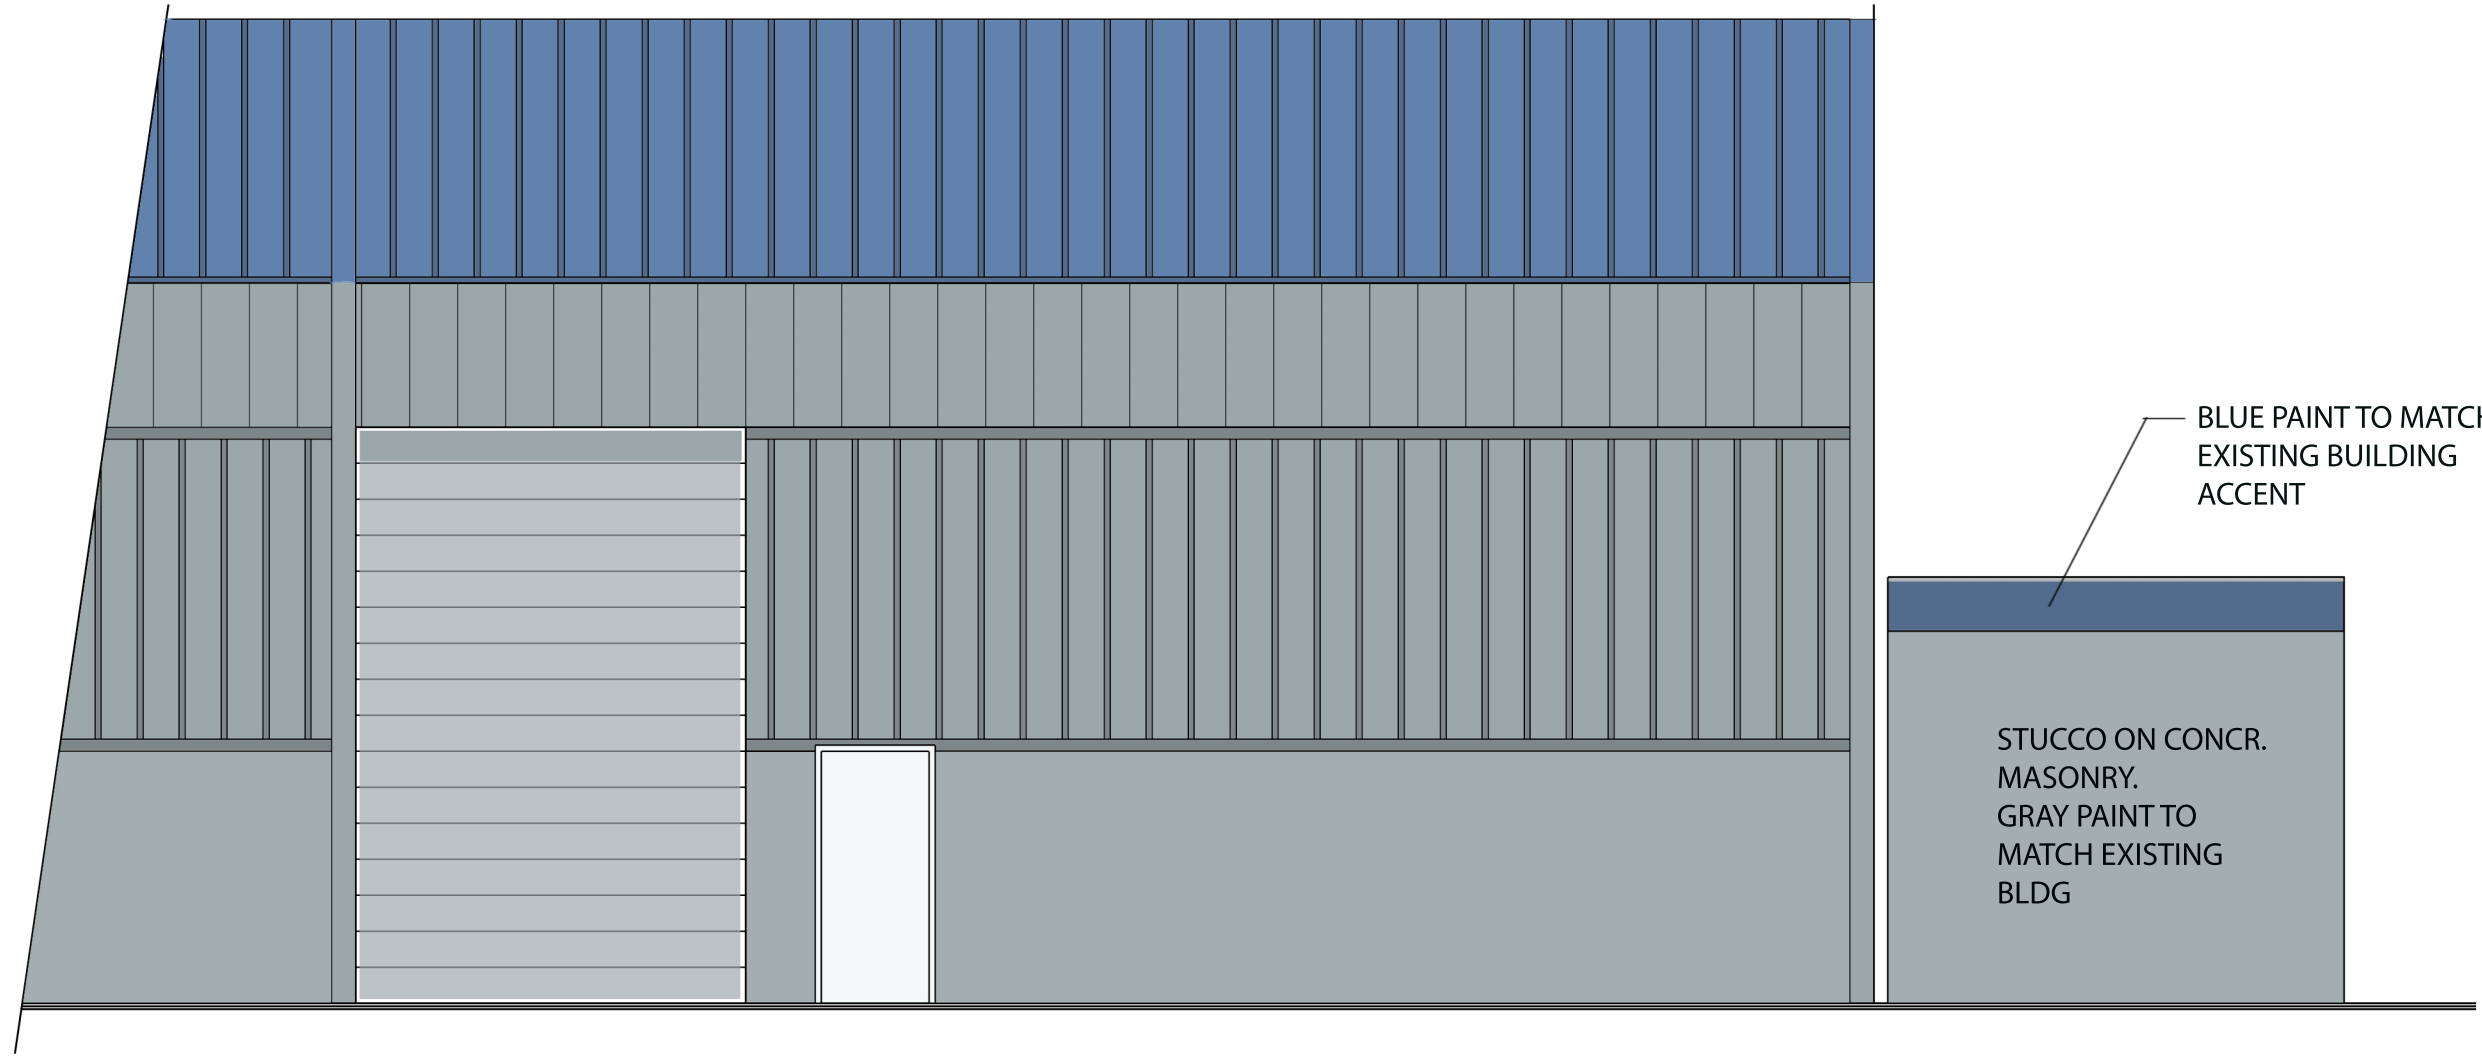


EXISTING BUILDING EAST ELEVATION

○ GEN. ENCL. EAST ELEVATION

WHITW STEEL DOORS TO MATCH EXISTING

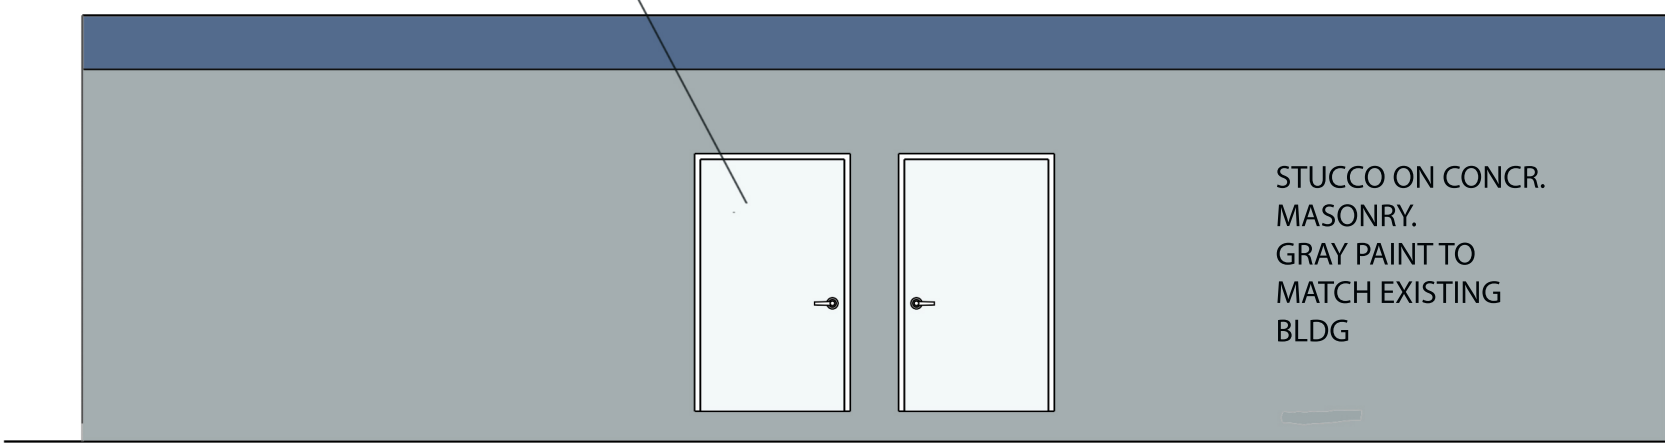

○ GENERATOR ENCLOSURE NORTH ELEVATION

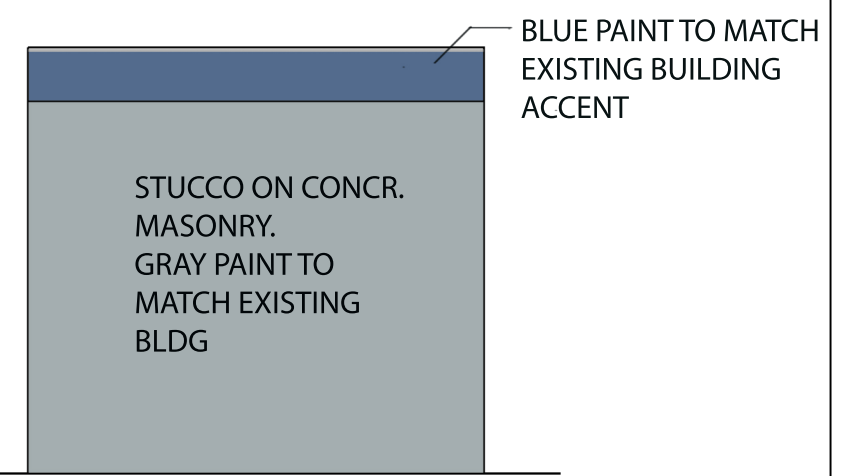

○ GEN. ENCL. WEST ELEVATION

1 GENERATOR ENCLOSURE COLOR ELEVATIONS

AS104 SCALE : NA

REVISIONS	PROJECT DELRAY INDUSTRIAL PROPERTIES			SHEET #1
	905 SW 14TH AVENUE DELRAY BEACH, FL			
	JOB NUMBER	JOB#	6322	
	Date	DATE	2025-01-14	
	Drawn by	DRAWN	Checked by	CHECKED