

**HPB SUBMITAL FOR: MINOR IMPROVEMENTS TO -
THE DAN KOWALSKI & ALEXANDRA MEIGHAN RESIDENCE
707 SOUTHEAST 1ST STREET
DELRAY BEACH, FLORIDA 33483**

GENERAL NOTES	CODES	VICINITY MAP	INDEX	
<p>ARCHITECTURAL:</p> <ol style="list-style-type: none"> THE CONTRACTOR SHALL PERFORM ANY AND ALL CUTTING AND PATCHING NECESSARY TO COMPLETE THE WORK. THE CONTRACTOR SHALL NOT DISRUPT EXISTING SERVICES, OPERATIONS, OR UTILITIES WITHOUT OBTAINING OWNER'S PRIOR APPROVAL AND INSTRUCTIONS IN EACH CASE. ALL CONSTRUCTION AND WORKMANSHIP SHALL CONFORM TO THE REQUIREMENTS OF LOCAL CODES. THE CONTRACTOR SHALL VISIT THE JOB SITE AND BE RESPONSIBLE FOR THE VERIFICATION OF ALL ELEVATIONS, CONDITIONS, AND DIMENSIONS PRIOR TO COMMENCING CONSTRUCTION. ANY CONFLICTS OR OMISSIONS BETWEEN THE VARIOUS ELEMENTS OF THE WORKING DRAWINGS AND/OR GENERAL NOTES SHALL BE BROUGHT TO THE ATTENTION OF THE ARCHITECT IMMEDIATELY AND BEFORE PROCEEDING WITH ANY WORK SO INVOLVED. DO NOT SCALE DRAWINGS. THE GENERAL CONTRACTOR SHALL COORDINATE AND VERIFY WITH ALL SUBCONTRACTORS THE SIZE AND LOCATION OF ALL PIPING, DUCTWORK, TRENCHES, SLEEVES, SPECIAL BOLTING FOR EQUIPMENT CONDUITS, ETC. THE GENERAL CONTRACTOR SHALL BE SOLELY RESPONSIBLE FOR ALL MEANS AND METHODS OF CONSTRUCTION. THE CONTRACTOR SHALL BE RESPONSIBLE FOR LEAVING ALL FINISH SURFACES CLEAN AT COMPLETION OF THE WORK AND SHALL REMOVE ALL EXCESS MATERIAL AND DEBRIS FROM THE JOB REGULARLY. JOB SITE MEASUREMENTS ARE THE FULL RESPONSIBILITY OF THE CONTRACTOR AND/OR SUBCONTRACTOR AND MUST BE TAKEN FOR ALL ITEMS BY ALL SUBCONTRACTORS PRIOR TO FABRICATION. THE GENERAL CONTRACTOR SHALL BE RESPONSIBLE FOR INSTALLING SOLID PT. BLOCKING BEHIND ALL SHELVING, CABINETS, ETC., OR EQUIPMENT REQUIRING BACKING. FINAL INSPECTIONS ARE REQUIRED FOR ALL PERMITS. 	<p>FLORIDA BUILDING CODE, 2011 EDITION NFA 1-101 LIFE & SAFETY CODE FLORIDA FIRE PREVENTION CODE, 2011 EDITION NATIONAL ELECTRICAL CODE, 2011 EDITION FLORIDA MECHANICAL CODE, 2011 EDITION FLORIDA PLUMBING CODE, 2011 EDITION FLORIDA ACCESSIBILITY CODE/ADA-90, 2011 EDITION</p> <p>ALL OTHER RULES, REGULATIONS AND CODES HAVING JURISDICTION INCLUDING BUT NOT NECESSARILY LIMITED TO: DELRAY BEACH, PALM BEACH COUNTY - THE STATE OF FLORIDA DELRAY BEACH ZONING REGULATIONS DELRAY BEACH ADOPTED ORDINANCES</p> <p>BLDG. DESIGN DATA</p> <p>OCCUPANCY CLASSIFICATION: SINGLE FAMILY RESIDENTIAL (NO CHANGE) BLDG. CONSTRUCTION TYPE: TYPE V, PROTECTED ZONING DISTRICT: RM, MULTI-FAMILY RESIDENTIAL (NO CHANGE) DESIGN WIND LOAD: 110 MILES PER HOUR (3 SECOND GUST) BUILDING HEIGHT LIMITATION: 35'-0"</p> <p>CLASSIFICATION OF SCOPE-OF-WORK UNDER THIS PERMIT: ALTERATIONS - LEVEL 2 (AS PER 2011 FBC EXISTING BLDG, SEC. 403)</p>	<p>BOUNDRY SURVEY Date Of Field Work: 04/22/2017 Drawn By: R.L.W. Order #: 1000007922</p> <p>707 SE 1ST STREET, DELRAY BEACH, FLORIDA 33483</p>	<p>ARCHITECTURAL DOCUMENTS:</p> <p>A00 COVER SHEET SURVEY AS PROVIDED BY THE CLIENT</p> <p>A10 ARCHITECTURAL SPECIFICATIONS</p> <p>A20 ARCHITECTURAL SITE PLAN</p> <p>A41 EXISTING FLOOR PLAN</p> <p>A42 PROPOSED FLOOR PLAN</p> <p>A43 PROPOSED ROOF PLAN</p> <p>A51 EXISTING & PROPOSED SOUTH ELEVATIONS</p> <p>A52 EXISTING & PROPOSED EAST (ENTRY) ELEVATIONS</p> <p>A53 EXISTING & PROPOSED NORTH ELEVATIONS</p> <p>A54 EXISTING & PROPOSED WEST (REAR) ELEVATIONS</p> <p>CUSTOM EYEBROW DETAIL</p>	
	<p>SYMBOLS</p> <p>DETAIL REFERENCE: </p> <p>ELEVATION REFERENCE: </p> <p>SECTION REFERENCE: </p> <p>INTERIOR ELEVATION REFERENCE: </p> <p>ROOM REFERENCE: </p> <p>DOOR REFERENCE: </p> <p>WINDOW REFERENCE: </p> <p>NOTE REFERENCE: </p> <p>REVISION REFERENCE: </p>	<p>ABBREVIATIONS</p> <table border="0"> <tbody> <tr> <td>ACQUS.</td><td>ACOUSTICAL</td><td>N.L.</td><td>NOT IN CONTRACT</td></tr> <tr> <td>ADJ.</td><td>ADJUSTABLE</td><td>NO.</td><td>NUMBER</td></tr> <tr> <td>AL.</td><td>ALUMINUM</td><td>N.T.S.</td><td>NOT TO SCALE</td></tr> <tr> <td>APPROX.</td><td>APPROXIMATE</td><td></td><td></td></tr> <tr> <td>BD.</td><td>BOARD</td><td>OA.</td><td>OVERALL</td></tr> <tr> <td>BLDG.</td><td>BUILDING</td><td>ODA.</td><td>OCIRCLE</td></tr> <tr> <td>BLK.</td><td>BLOCK</td><td>OC.</td><td>ON CENTER</td></tr> <tr> <td>BLDG.</td><td>BUILDINGS</td><td>OD.</td><td>OUTSIDE DIAMETER</td></tr> <tr> <td>BLW.</td><td>BLW</td><td>OFCL.</td><td>OFICE</td></tr> <tr> <td>BOT.</td><td>BOTTOM</td><td>OPR.</td><td>OPNING</td></tr> <tr> <td>CAB.</td><td>CABINET</td><td>OPN.</td><td>OPPOSITE</td></tr> <tr> <td>CAST.</td><td>CAST</td><td>PL.</td><td>PLATE</td></tr> <tr> <td>CER.</td><td>CERAMIC</td><td>PLAS.</td><td>PLASTER</td></tr> <tr> <td>CL.</td><td>CAST IRON</td><td>PLY.</td><td>PLYWOOD</td></tr> <tr> <td>CLE.</td><td>CLEAR</td><td>PLWD.</td><td>PANE</td></tr> <tr> <td>COL.</td><td>COLUMN</td><td>PL.</td><td>PLATE</td></tr> <tr> <td>CONC.</td><td>CONCRETE</td><td>PREC.</td><td>PRECAST</td></tr> <tr> <td>CONN.</td><td>CONNECTION</td><td>PPT.</td><td>PRESURE TREATED</td></tr> <tr> <td>CONT.</td><td>CONTINUOUS</td><td>DF.</td><td>DOUGLAS FIR</td></tr> <tr> <td>CTBK.</td><td>COUNTERBUCK</td><td>PTN.</td><td>PARTITION</td></tr> <tr> <td>DECOR.</td><td>DECORATIVE</td><td>QT.</td><td>QUARRY TILE</td></tr> <tr> <td>DET.</td><td>DETAL</td><td>R.</td><td>RISER</td></tr> <tr> <td>DP.</td><td>DOUGLAS FIR</td><td>RAD.</td><td>RADIUS</td></tr> <tr> <td>DIA.</td><td>DIAETER</td><td>REAR.</td><td>REAR FORCE</td></tr> <tr> <td>DIA.</td><td>DIAETER</td><td>REG.</td><td>REQUIRED</td></tr> <tr> <td>DN.</td><td>DN</td><td>RF.</td><td>ROOM</td></tr> <tr> <td>DN.</td><td>DN</td><td>ROU.</td><td>ROUGH OPENING</td></tr> <tr> <td>DRA.</td><td>DRA</td><td>RSP.</td><td>RESPONSE</td></tr> <tr> <td>DRA.</td><td>DRA</td><td>RUL.</td><td>RUN WATER LEADER</td></tr> <tr> <td>EA.</td><td>EACH</td><td>SC.</td><td>SOLID CORE</td></tr> <tr> <td>EL.</td><td>ELEVATION</td><td>SCAL.</td><td>SCALLOPE</td></tr> <tr> <td>ELEC.</td><td>ELECTRICAL</td><td>SE.</td><td>SEAT</td></tr> <tr> <td>ES.</td><td>ES</td><td>SM.</td><td>SMALL</td></tr> <tr> <td>EXA.</td><td>EXAUST</td><td>SG.</td><td>SQUARE</td></tr> <tr> <td>EXP.</td><td>EXPANSION</td><td>ST.</td><td>STAINLESS STEEL</td></tr> <tr> <td>EXT.</td><td>EXTOR</td><td>STD.</td><td>STANDARD</td></tr> <tr> <td>EXIST.</td><td>EXISTING</td><td>STL.</td><td>STEEL</td></tr> <tr> <td>FALL.</td><td>FALL</td><td>STOR.</td><td>STORAGE</td></tr> <tr> <td>FACU.</td><td>FACU</td><td>STRUCT.</td><td>STRUCTURAL</td></tr> <tr> <td>FIRE.</td><td>FIRE</td><td>SUP.</td><td>SUPPLY</td></tr> <tr> <td>FIRE.</td><td>FIRE</td><td>SYM.</td><td>SYMETRICAL</td></tr> <tr> <td>FLAM.</td><td>FLAMING</td><td>T.</td><td>TREAD</td></tr> <tr> <td>FLUOR.</td><td>FLUOR</td><td>TC.</td><td>TOP OF CURB</td></tr> <tr> <td>FLOR.</td><td>FLOR</td><td>TEL.</td><td>TELING</td></tr> <tr> <td>FLOR.</td><td>FLOR</td><td>TG.</td><td>TONGLE AND GROOVE</td></tr> <tr> <td>FLOR.</td><td>FLOR</td><td>THK.</td><td>THICK</td></tr> <tr> <td>FOOT.</td><td>FOOT</td><td>TOL.</td><td>TOP OF CHIMNEY</td></tr> <tr> <td>FOOT.</td><td>FOOT</td><td>TOP.</td><td>TOP OF FRAMING</td></tr> <tr> <td>FOOT.</td><td>FOOT</td><td>TOPP.</td><td>TOP OF LEDGER</td></tr> <tr> <td>FOOT.</td><td>FOOT</td><td>TOPL.</td><td>TOP OF PLATE</td></tr> <tr> <td>FOOT.</td><td>FOOT</td><td>TOPP.</td><td>TOPICAL</td></tr> <tr> <td>GALV.</td><td>GALVANIZED</td><td>UN.</td><td>UNLESS OTHERWISE NOTED</td></tr> <tr> <td>GL.</td><td>GLASS</td><td>VERT.</td><td>VERTICAL</td></tr> <tr> <td>GR.</td><td>GRADE</td><td>VERT.</td><td>VERTICALE</td></tr> <tr> <td>GTP.</td><td>GTPM</td><td>VADP.</td><td>VERTICAL GRAIN</td></tr> <tr> <td>H.C.</td><td>H.C. SEDD</td><td>W.C.</td><td>WATER CLOSET</td></tr> <tr> <td>H.C.</td><td>H.C. CORE</td><td>WD.</td><td>WOOD</td></tr> <tr> <td>H.C.</td><td>H.C. CORE</td><td>WHD.</td><td>WOOD HEATER</td></tr> <tr> <td>H.C.</td><td>H.C. CORE</td><td>WHT.</td><td>WATER HEATER</td></tr> <tr> <td>HGT.</td><td>HGT</td><td>WHTC.</td><td>WATER CLOSET</td></tr> <tr> <td>HGT.</td><td>HGT</td><td>WT.</td><td>WEIGHT</td></tr> <tr> <td>HGT.</td><td>HGT</td><td>SYMB.</td><td>SYMBOLS</td></tr> <tr> <td>HGT.</td><td>HGT</td><td>AND</td><td>AND</td></tr> <tr> <td>HGT.</td><td>HGT</td><td>ANGLE</td><td>ANGLE</td></tr> <tr> <td>HGT.</td><td>HGT</td><td>AT</td><td>AT</td></tr> <tr> <td>HGT.</td><td>HGT</td><td>CENTER LINE</td><td>CENTER LINE</td></tr> <tr> <td>INCAD.</td><td>INCAD.</td><td>DIA.</td><td>DIAETER</td></tr> <tr> <td>INSUL.</td><td>INSUL</td><td>DIAM.</td><td>DIAMETER</td></tr> <tr> <td>INT.</td><td>INTERIOR</td><td>FOUN.</td><td>FOUND</td></tr> <tr> <td>JAN.</td><td>JANITOR</td><td>FR.</td><td>FRONT</td></tr> <tr> <td>JT.</td><td>JT</td><td>GT.</td><td>GT</td></tr> <tr> <td>LAM.</td><td>LAMINATE</td><td>HT.</td><td>HT</td></tr> <tr> <td>LAV.</td><td>LAVATORY</td><td>W.C.</td><td>WATER CLOSET</td></tr> <tr> <td>LOC.</td><td>LOCATION</td><td>WD.</td><td>WOOD</td></tr> <tr> <td>MAX.</td><td>MAXIMUM</td><td>WHD.</td><td>WOOD HEATER</td></tr> <tr> <td>MCH.</td><td>MCH</td><td>WHTC.</td><td>WATER CLOSET</td></tr> <tr> <td>MET.</td><td>MET</td><td>WT.</td><td>WEIGHT</td></tr> <tr> <td>MFR.</td><td>MFR</td><td>SYMB.</td><td>SYMBOLS</td></tr> <tr> <td>MIN.</td><td>MIN</td><td>AND</td><td>AND</td></tr> <tr> <td>MIS.</td><td>MIS</td><td>ANGLE</td><td>ANGLE</td></tr> <tr> <td>MIS.</td><td>MIS</td><td>AT</td><td>AT</td></tr> <tr> <td>MIS.</td><td>MIS</td><td>CENTER LINE</td><td>CENTER LINE</td></tr> <tr> <td>MIS.</td><td>MIS</td><td>DIA.</td><td>DIAETER</td></tr> <tr> <td>MIS.</td><td>MIS</td><td>DIAM.</td><td>DIAMETER</td></tr> <tr> <td>MIS.</td><td>MIS</td><td>FOUN.</td><td>FOUND</td></tr> <tr> <td>MIS.</td><td>MIS</td><td>FR.</td><td>FRONT</td></tr> <tr> <td>MIS.</td><td>MIS</td><td>GT.</td><td>GT</td></tr> <tr> <td>MIS.</td><td>MIS</td><td>HT.</td><td>HT</td></tr> <tr> <td>MIS.</td><td>MIS</td><td>WD.</td><td>WOOD</td></tr> <tr> <td>MIS.</td><td>MIS</td><td>WHD.</td><td>WOOD HEATER</td></tr> <tr> <td>MIS.</td><td>MIS</td><td>WHTC.</td><td>WATER NOT IN CONTRACT	ADJ.	ADJUSTABLE	NO.	NUMBER	AL.	ALUMINUM	N.T.S.	NOT TO SCALE	APPROX.	APPROXIMATE			BD.	BOARD	OA.	OVERALL	BLDG.	BUILDING	ODA.	OCIRCLE	BLK.	BLOCK	OC.	ON CENTER	BLDG.	BUILDINGS	OD.	OUTSIDE DIAMETER	BLW.	BLW	OFCL.	OFICE	BOT.	BOTTOM	OPR.	OPNING	CAB.	CABINET	OPN.	OPPOSITE	CAST.	CAST	PL.	PLATE	CER.	CERAMIC	PLAS.	PLASTER	CL.	CAST IRON	PLY.	PLYWOOD	CLE.	CLEAR	PLWD.	PANE	COL.	COLUMN	PL.	PLATE	CONC.	CONCRETE	PREC.	PRECAST	CONN.	CONNECTION	PPT.	PRESURE TREATED	CONT.	CONTINUOUS	DF.	DOUGLAS FIR	CTBK.	COUNTERBUCK	PTN.	PARTITION	DECOR.	DECORATIVE	QT.	QUARRY TILE	DET.	DETAL	R.	RISER	DP.	DOUGLAS FIR	RAD.	RADIUS	DIA.	DIAETER	REAR.	REAR FORCE	DIA.	DIAETER	REG.	REQUIRED	DN.	DN	RF.	ROOM	DN.	DN	ROU.	ROUGH OPENING	DRA.	DRA	RSP.	RESPONSE	DRA.	DRA	RUL.	RUN WATER LEADER	EA.	EACH	SC.	SOLID CORE	EL.	ELEVATION	SCAL.	SCALLOPE	ELEC.	ELECTRICAL	SE.	SEAT	ES.	ES	SM.	SMALL	EXA.	EXAUST	SG.	SQUARE	EXP.	EXPANSION	ST.	STAINLESS STEEL	EXT.	EXTOR	STD.	STANDARD	EXIST.	EXISTING	STL.	STEEL	FALL.	FALL	STOR.	STORAGE	FACU.	FACU	STRUCT.	STRUCTURAL	FIRE.	FIRE	SUP.	SUPPLY	FIRE.	FIRE	SYM.	SYMETRICAL	FLAM.	FLAMING	T.	TREAD	FLUOR.	FLUOR	TC.	TOP OF CURB	FLOR.	FLOR	TEL.	TELING	FLOR.	FLOR	TG.	TONGLE AND GROOVE	FLOR.	FLOR	THK.	THICK	FOOT.	FOOT	TOL.	TOP OF CHIMNEY	FOOT.	FOOT	TOP.	TOP OF FRAMING	FOOT.	FOOT	TOPP.	TOP OF LEDGER	FOOT.	FOOT	TOPL.	TOP OF PLATE	FOOT.	FOOT	TOPP.	TOPICAL	GALV.	GALVANIZED	UN.	UNLESS OTHERWISE NOTED	GL.	GLASS	VERT.	VERTICAL	GR.	GRADE	VERT.	VERTICALE	GTP.	GTPM	VADP.	VERTICAL GRAIN	H.C.	H.C. SEDD	W.C.	WATER CLOSET	H.C.	H.C. CORE	WD.	WOOD	H.C.	H.C. CORE	WHD.	WOOD HEATER	H.C.	H.C. CORE	WHT.	WATER HEATER	HGT.	HGT	WHTC.	WATER CLOSET	HGT.	HGT	WT.	WEIGHT	HGT.	HGT	SYMB.	SYMBOLS	HGT.	HGT	AND	AND	HGT.	HGT	ANGLE	ANGLE	HGT.	HGT	AT	AT	HGT.	HGT	CENTER LINE	CENTER LINE	INCAD.	INCAD.	DIA.	DIAETER	INSUL.	INSUL	DIAM.	DIAMETER	INT.	INTERIOR	FOUN.	FOUND	JAN.	JANITOR	FR.	FRONT	JT.	JT	GT.	GT	LAM.	LAMINATE	HT.	HT	LAV.	LAVATORY	W.C.	WATER CLOSET	LOC.	LOCATION	WD.	WOOD	MAX.	MAXIMUM	WHD.	WOOD HEATER	MCH.	MCH	WHTC.	WATER CLOSET	MET.	MET	WT.	WEIGHT	MFR.	MFR	SYMB.	SYMBOLS	MIN.	MIN	AND	AND	MIS.	MIS	ANGLE	ANGLE	MIS.	MIS	AT	AT	MIS.	MIS	CENTER LINE	CENTER LINE	MIS.	MIS	DIA.	DIAETER	MIS.	MIS	DIAM.	DIAMETER	MIS.	MIS	FOUN.	FOUND	MIS.	MIS	FR.	FRONT	MIS.	MIS	GT.	GT	MIS.	MIS	HT.	HT	MIS.	MIS	WD.	WOOD	MIS.	MIS	WHD.	WOOD HEATER	MIS.	MIS	WHTC.	WATER CLOSET	MIS.	MIS	WT.	WEIGHT	MIS.	MIS	SYMB.	SYMBOLS	MIS.	MIS	AND	AND	MIS.	MIS	ANGLE	ANGLE	MIS.	MIS	AT	AT	MIS.	MIS	CENTER LINE	CENTER LINE	MIS.	MIS	DIA.	DIAETER	MIS.	MIS	DIAM.	DIAMETER	MIS.	MIS	FOUN.	FOUND	MIS.	MIS	FR.	FRONT	MIS.	MIS	GT.	GT	MIS.	MIS	HT.	HT	MIS.	MIS	WD.	WOOD
ACQUS.	ACOUSTICAL	N.L.	NOT IN CONTRACT	
ADJ.	ADJUSTABLE	NO.	NUMBER	
AL.	ALUMINUM	N.T.S.	NOT TO SCALE	
APPROX.	APPROXIMATE	
BD.	BOARD	OA.	OVERALL	
BLDG.	BUILDING	ODA.	OCIRCLE	
BLK.	BLOCK	OC.	ON CENTER	
BLDG.	BUILDINGS	OD.	OUTSIDE DIAMETER	
BLW.	BLW	OFCL.	OFICE	
BOT.	BOTTOM	OPR.	OPNING	
CAB.	CABINET	OPN.	OPPOSITE	
CAST.	CAST	PL.	PLATE	
CER.	CERAMIC	PLAS.	PLASTER	
CL.	CAST IRON	PLY.	PLYWOOD	
CLE.	CLEAR	PLWD.	PANE	
COL.	COLUMN	PL.	PLATE	
CONC.	CONCRETE	PREC.	PRECAST	
CONN.	CONNECTION	PPT.	PRESURE TREATED	
CONT.	CONTINUOUS	DF.	DOUGLAS FIR	
CTBK.	COUNTERBUCK	PTN.	PARTITION	
DECOR.	DECORATIVE	QT.	QUARRY TILE	
DET.	DETAL	R.	RISER	
DP.	DOUGLAS FIR	RAD.	RADIUS	
DIA.	DIAETER	REAR.	REAR FORCE	
DIA.	DIAETER	REG.	REQUIRED	
DN.	DN	RF.	ROOM	
DN.	DN	ROU.	ROUGH OPENING	
DRA.	DRA	RSP.	RESPONSE	
DRA.	DRA	RUL.	RUN WATER LEADER	
EA.	EACH	SC.	SOLID CORE	
EL.	ELEVATION	SCAL.	SCALLOPE	
ELEC.	ELECTRICAL	SE.	SEAT	
ES.	ES	SM.	SMALL	
EXA.	EXAUST	SG.	SQUARE	
EXP.	EXPANSION	ST.	STAINLESS STEEL	
EXT.	EXTOR	STD.	STANDARD	
EXIST.	EXISTING	STL.	STEEL	
FALL.	FALL	STOR.	STORAGE	
FACU.	FACU	STRUCT.	STRUCTURAL	
FIRE.	FIRE	SUP.	SUPPLY	
FIRE.	FIRE	SYM.	SYMETRICAL	
FLAM.	FLAMING	T.	TREAD	
FLUOR.	FLUOR	TC.	TOP OF CURB	
FLOR.	FLOR	TEL.	TELING	
FLOR.	FLOR	TG.	TONGLE AND GROOVE	
FLOR.	FLOR	THK.	THICK	
FOOT.	FOOT	TOL.	TOP OF CHIMNEY	
FOOT.	FOOT	TOP.	TOP OF FRAMING	
FOOT.	FOOT	TOPP.	TOP OF LEDGER	
FOOT.	FOOT	TOPL.	TOP OF PLATE	
FOOT.	FOOT	TOPP.	TOPICAL	
GALV.	GALVANIZED	UN.	UNLESS OTHERWISE NOTED	
GL.	GLASS	VERT.	VERTICAL	
GR.	GRADE	VERT.	VERTICALE	
GTP.	GTPM	VADP.	VERTICAL GRAIN	
H.C.	H.C. SEDD	W.C.	WATER CLOSET	
H.C.	H.C. CORE	WD.	WOOD	
H.C.	H.C. CORE	WHD.	WOOD HEATER	
H.C.	H.C. CORE	WHT.	WATER HEATER	
HGT.	HGT	WHTC.	WATER CLOSET	
HGT.	HGT	WT.	WEIGHT	
HGT.	HGT	SYMB.	SYMBOLS	
HGT.	HGT	AND	AND	
HGT.	HGT	ANGLE	ANGLE	
HGT.	HGT	AT	AT	
HGT.	HGT	CENTER LINE	CENTER LINE	
INCAD.	INCAD.	DIA.	DIAETER	
INSUL.	INSUL	DIAM.	DIAMETER	
INT.	INTERIOR	FOUN.	FOUND	
JAN.	JANITOR	FR.	FRONT	
JT.	JT	GT.	GT	
LAM.	LAMINATE	HT.	HT	
LAV.	LAVATORY	W.C.	WATER CLOSET	
LOC.	LOCATION	WD.	WOOD	
MAX.	MAXIMUM	WHD.	WOOD HEATER	
MCH.	MCH	WHTC.	WATER CLOSET	
MET.	MET	WT.	WEIGHT	
MFR.	MFR	SYMB.	SYMBOLS	
MIN.	MIN	AND	AND	
MIS.	MIS	ANGLE	ANGLE	
MIS.	MIS	AT	AT	
MIS.	MIS	CENTER LINE	CENTER LINE	
MIS.	MIS	DIA.	DIAETER	
MIS.	MIS	DIAM.	DIAMETER	
MIS.	MIS	FOUN.	FOUND	
MIS.	MIS	FR.	FRONT	
MIS.	MIS	GT.	GT	
MIS.	MIS	HT.	HT	
MIS.	MIS	WD.	WOOD	
MIS.	MIS	WHD.	WOOD HEATER	
MIS.	MIS	WHTC.	WATER CLOSET	
MIS.	MIS	WT.	WEIGHT	
MIS.	MIS	SYMB.	SYMBOLS	
MIS.	MIS	AND	AND	
MIS.	MIS	ANGLE	ANGLE	
MIS.	MIS	AT	AT	
MIS.	MIS	CENTER LINE	CENTER LINE	
MIS.	MIS	DIA.	DIAETER	
MIS.	MIS	DIAM.	DIAMETER	
MIS.	MIS	FOUN.	FOUND	
MIS.	MIS	FR.	FRONT	
MIS.	MIS	GT.	GT	
MIS.	MIS	HT.	HT	
MIS.	MIS	WD.	WOOD	

**KOWALSKI/MEIGHAN RESIDENCE
707 SE 1ST STREET, DELRAY BEACH, FLORIDA 33483**

orida License No.
30013552

drawn
BY COPE
Project No.
018.99KOWALSKI
D File No.
OVER SHEET
Date
AUGUST 19, 2019
Drawing No.

A00

GENERAL NOTES

ARCHITECTURAL:

- THESE DOCUMENTS INDICATE THE DESIGN INTENT OF THE CONSTRUCTION PROJECT IN ORDER TO ESTABLISH STANDARDS FOR QUALITY AND/OR PERFORMANCE.
- THE CONTRACTOR SHALL INVESTIGATE THE JOBSITE & COMPARE THE CD'S W/ THE EXISTING CONDITIONS. THE CONTRACTOR SHALL INCLUDE IN HIS COST, WORK DESCRIBED IN THE CD'S THAT IS REQUIRED OR REASONABLY IMPLIED TO ACHIEVE THE DESIGN INTENT OF THE CD'S. THE CONTRACTOR SHALL NOTIFY THE ARCHITECT OF ANY CONFLICTS BETWEEN EXISTING CONDITIONS & ANY NEW WORK, OF ANY OMISSIONS IN THE DRAWINGS & ANY RESTRICTIONS RELATED TO THE EXECUTION OF THE WORK INCLUDING THE COORDINATION W/ STRUCTURAL AND MEP RELATED WORK.
- THE CONTRACTOR SHALL BE REQUIRED TO PROVIDE A COMPLETE JOB IN EVERY RESPECT THAT ALLOWS FOR THE FULL USE OF THE COMPLETED FACILITY CONSISTENT W/ THE DESIGN INTENT OF THE CD'S. THIS SHALL INCLUDE, BUT NOT BE LIMITED TO, COMPLETE UTILITY CONNECTIONS FOR H2O, SEWER, RAIN WATER LEADERS, DRAINS, POWER (W/ TRANSFORMING TO ACHIEVE APPROPRIATE 4 NECESSARY VOLTS & AMPS) GROUNDS, NATURAL OR LP GAS, VENTS, VENTILATION, SMOKE EVACUATION, & BLOCKING, BRIDGING, STRUCTURAL SUPPORTS, ETC. TO ALLOW FOR THE COMPLETE & WORKING OF NOTED OR INFERRRED EQUIPMENT.
- REASONABLY INFERRRED CONDITIONS NOT OTHERWISE INDICATED IN THESE CD'S SHALL BE INTERPRETED AS HAVING THE SAME MEANING AS THOSE MOST SIMILARLY DETAILED & MORE FULLY DEFINED ELSEWHERE WITHIN THESE DOCUMENTS. CONTRACTOR IS TO NOTIFY THE ARCHITECT IF CLARIFICATIONS ARE REQUIRED. CONTRACTOR SHALL BE LIABLE IF INAPPROPRIATE INTERPRETATIONS CONFLICT WITH OTHER ELEMENTS OF THE WORK.
- THE CONTRACTOR SHALL FIELD VERIFY CONDITIONS & DIMENSIONS INDICATED W/ THE CD'S & SHALL NOTIFY THE ARCHITECT OF ANY VARIATION PRIOR TO THE PURCHASING OF MATERIALS, FABRICATION OR CONSTRUCTION. THE CONTRACTOR SHALL BE LIABLE FOR RESTOCKING CHARGES, REPLACEMENT COSTS & FOR DELAYS IF HE FAILS TO COMPLY W/ THIS PROVISION.
- THE GENERAL CONTRACTOR, UPON AWARDING CONTRACTS TO SUB-CONTRACTORS, SHALL SUBMIT TO THE ARCHITECT & THE OWNER A LIST OF ITEMS & THEIR DELIVERY SCHEDULES. THE CONTRACTOR, PRIOR TO ORDERING AN ITEM, SHALL BE RESPONSIBLE FOR NOTIFYING THE ARCHITECT & OWNER OF ANY ITEM WHICH MAY CAUSE THE PROJECT TO BE DELAYED DUE TO LONG LEAD TIME IN OBTAINING.
- THE CONTRACTOR SHALL BE RESPONSIBLE FOR ACHIEVING SUBSTANTIAL COMPLETION REGARDLESS OF DELIVERY DATES FOR MATERIALS & EQUIPMENT.
- THE ARCHITECT HAS NOT CONDUCTED NOR INTENDS TO CONDUCT ANY INVESTIGATION AS TO THE PRESENCE OF HAZARDOUS MATERIALS, INCLUDING ASBESTOS, WITHIN THE CONFINES OF THIS PROJECT. THE ARCHITECT ACCEPTS NO RESPONSIBILITY FOR THE IDENTIFICATION, THE REMOVAL OR ANY EFFECTS FROM THE PRESENCE OF THESE MATERIALS.
- THE CONTRACTOR SHALL ISSUE COMPLETE SETS OF CD'S TO EACH OF THE SUB-CONTRACTORS FOR COORDINATION OF THEIR WORK AND DESCRIPTION OF SCOPE.
- THE CONTRACTOR SHALL APPLY FOR, OBTAIN & PAY FOR PERMITS, FEES, INSPECTIONS & APPROVALS BY LOCAL AUTHORITIES HAVING JURISDICTION OVER THE PROJECT. CONTRACTOR IS TO PROVIDE COPIES OF TRANSACTIONS TO OWNER. NOTIFY ARCHITECT OF ANY VARIANCE W/ CODES IN FORCE. CONTRACTOR SHALL BE RESPONSIBLE FOR COMPLIANCE W/ THE REGULATIONS OF ANY & ALL PUBLIC AUTHORITIES (FEDERAL, STATE & LOCAL) HAVING JURISDICTION OVER THE PROJECT.
- PROVIDE & PAY FOR ANY AND ALL MATERIALS, LABOR, EQUIPMENT, TOOLS, CONSTRUCTION EQUIPMENT, WAREHOUSING, TRANSPORTATION & DELIVERY COSTS, HOISTING, REMOVAL OF TRASH & DEBRIS, & OTHER FACILITIES & SERVICES NECESSARY FOR THE EXECUTION & COMPLETION OF THE WORK.
- WORK SHALL BE PERFORMED BY THE GENERAL CONTRACTOR UNLESS OTHERWISE NOTED. REFERENCES TO THE CONTRACTOR SHALL INCLUDE THE GENERAL CONTRACTOR AND SUB-CONTRACTORS.
- THE CONTRACTOR SHALL BE SOLELY RESPONSIBLE FOR & HAVING CONTROL OVER CONSTRUCTION MEANS, TECHNIQUES, SEQUENCES & PROCEDURES & FOR COORDINATING PORTIONS OF THE WORK REQUIRED BY THE CD'S.
- THE ARCHITECT & OWNER SHALL NOT BE RESPONSIBLE FOR THE ERRORS, OMISSIONS OR DELAYS RESULTING FROM THE CONTRACTOR'S PERFORMANCE.
- THE CONTRACTOR SHALL BE RESPONSIBLE FOR ACTS & OMISSIONS OF THE CONTRACTOR'S EMPLOYEES, SUB-CONTRACTORS & THEIR AGENTS & EMPLOYEES & ANY OTHER PERSONS PERFORMING ANY OF THE WORK UNDER A CONTRACT WITH THE CONTRACTOR.
- OTHER CONTRACTORS & THEIR SUB-CONTRACTORS MAY BE WORKING ON THE PREMISES SIMULTANEOUS WITH THE DURATION OF THIS CONTRACT. NO ACTION SHALL BE TAKEN ON THE PART OF THIS CONTRACTOR OR ANY SUB-CONTRACTOR TO IMPEDE THE ACCESS OR OPERATION OF ANY OTHER CONTRACTOR ON THE PREMISES, EITHER UNION OR NON-UNION.
- WORK SHALL BE DONE DURING NORMAL WORKING HOURS. CONTRACTOR SHALL SCHEDULE & PERFORM SO AS NOT TO UNREASONABLY DISTURB ANY NEIGHBORS & SHALL BE RESPONSIBLE FOR ANY OVERTIME COSTS INCURRED THEREBY.
- THE CONTRACTOR SHALL COORDINATE & WORK W/ BUILDING OWNER REGARDING HEAT, WATER, ELECTRICITY, DELIVERIES, ACCESS, ELEVATOR AVAILABILITY, STAGING, NOISE CONTROL, TRASH & DEBRIS REMOVAL, HOISTING, & ANY OTHER UTILITIES OR OWNER'S RULES & REGULATIONS CONCERNING THE PROJECT SITE. CONTRACTOR SHALL COORDINATE USE OF RESTROOM FACILITIES FOR HIS EMPLOYEES WITH THE OWNER.
- THE CONTRACTOR SHALL FURNISH MATERIALS SO AS NOT TO DELAY SUBSTANTIAL COMPLETION. THE CONTRACTOR SHALL NOTIFY ARCHITECT WITHIN FIVE (5) DAYS OF EXECUTION OF CONTRACT OF ANY MATERIAL DELIVERY WHICH COULD DELAY COMPLETION OF THE CONTRACT.
- COORDINATE SCHEDULING, PROVISIONS FOR INSTALLATION LOCATIONS & INSTALLATION OF ITEMS FURNISHED BY THE OWNER & BY OTHERS FOR THE PURPOSES OF THIS CONTRACT. THE FOLLOWING ABBREVIATIONS APPLY: OF-OI = OWNER FURNISHED & OWNER INSTALLED, OF-CI = OWNER FURNISHED & CONTRACTOR INSTALLED, CF-CI = CONTRACTOR FURNISHED & CONTRACTOR INSTALLED, AND CF-OI = CONTRACTOR FURNISHED & OWNER INSTALLED.
- THE CONTRACTOR SHALL COORDINATE & WORK W/ TRADES ON THE PROJECT NOT UNDER CONTRACT W/ THE CONTRACTOR (I.E. TELEPHONE, DATA LINES, FIRE ALARM, ETC.). ANY CHANGES OR DELAYS ARISING FROM CONFLICTS BETWEEN SUCH TRADES SHALL BE THE RESPONSIBILITY OF THE CONTRACTOR AT NO ADDITIONAL EXPENSE TO THE OWNER.

- UNLESS OTHERWISE NOTED, WHEN DRAWINGS ARE IN CONFLICT, ENLARGED PLANS & DETAILS SHALL GOVERN. HOWEVER, THE ARCHITECT SHALL MAKE THE FINAL DETERMINATION IN THESE MATTERS.
- SUBMIT FOR ARCHITECT'S REVIEW ABOVE BUILDING STANDARD SAMPLES & LITERATURE. SUBMIT FOR ARCHITECT'S CONSIDERATION SAMPLES & PRODUCT LITERATURE & OTHER PERTINENT DATA OF ANY PROPOSED SUBSTITUTIONS. ANY SUBSTITUTIONS PROPOSED BY THE CONTRACTOR SHALL BE SUBMITTED TO THE ARCHITECT FOR APPROVAL PRIOR TO IMPLEMENTATION. IT IS THE CONTRACTOR'S RESPONSIBILITY TO RESEARCH & QUALIFY THAT THE PERFORMANCE & CONSTRUCTION SPECIFICATIONS MEET THOSE OF THE ORIGINALLY SPECIFIED ITEM PRIOR TO SUBMISSION FOR APPROVAL. CONTRACTOR SHALL BE LIABLE FOR MATERIALS THAT ARE NOT AVAILABLE DUE TO UNTIMELY ORDERING & FOR THE COORDINATION OF SUBSTITUTIONS W/ OTHER TRADES & DISCIPLINES.
- SHOP DRAWINGS (TWO (2) COPIES TO ARCHITECT & TWO (2) COPIES TO ENGINEER), AS REQUIRED, SHALL BE SUBMITTED FOR REVIEW PRIOR TO FABRICATION OR CONSTRUCTION. SUBMIT FOR ARCHITECT'S REVIEW PRIOR TO FABRICATION OR PURCHASE. SHOP DRAWINGS OR SAMPLES FOR MILLWORK, CUSTOM METALWORK, CUSTOM CASEGOODS & OTHER ITEMS AS REQUIRED BY ARCHITECT FOR ABOVE BUILDING STANDARDS ITEMS.
- CHANGES IN THE WORK SHALL ONLY BE ALLOWED W/ ONE OF THE FOLLOWING WRITTEN DIRECTIVES: 1) ARCHITECT'S DIRECTIVE FOR MINOR CHANGES IN WORK, 2) CONSTRUCTION CHANGE DIRECTIVE FROM THE ARCHITECT, OR 3.) CHANGE ORDER ISSUED BY THE ARCHITECT. CHANGES MUST FOLLOW MODIFICATION PROCEDURES NOTED IN AIA A201 - ARTICLE 7. CHANGES REQUIRING A CHANGE IN COST OR TIME MUST BE EXPLICITLY NOTED AT TIME OF DISCUSSION IN FIELD, NOTIFICATION OR ARCHITECT OR AT JOB PROGRESS MEETING & FOLLOWED UP WITHIN TWO (2) WORKING DAYS BY WRITTEN CONFIRMATION. IF CHANGE IS AGREED TO WITHOUT EXPLICIT REFERENCE TO CHANGE IN COST OR TIME, A SUBSEQUENT CHANGE ORDER MAY BE JUSTIFIABLY REJECTED.
- PERFORM WORK & INSTALL MATERIALS IN STRICT ACCORDANCE W/ MANUFACTURER'S SPECIFICATIONS & INSTRUCTIONS & IN A MANNER CONSISTENT W/ INDUSTRY STANDARDS FOR WORKMANSHIP.
- GYPSUM & METAL STUD CONSTRUCTION SHALL BE DONE IN ACCORDANCE W/ RECOMMENDATIONS & INSTRUCTIONS PUBLISHED BY US GYPSUM COMPANY - GYPSUM CONSTRUCTION HANDBOOK, LATEST EDITION. CONSTRUCTION JOINTS MUST OCCUR AT A MAXIMUM OF 25 FT. ON UNDERSIDE OF ROOF DECK.
- FINISH CARPENTRY & MILLWORK SHALL BE DONE IN ACCORDANCE W/ THE ARCHITECTURAL WOODWORKS INSTITUTE (AWI) STANDARDS FOR SELECTION OF MATERIALS, HARDWARE, FABRICATION, WORKMANSHIP & FINISHING.
- EXAMINE SURFACES TO DETERMINE THAT THEY ARE SOUND, DRY, CLEAN & READY TO RECEIVE FINISHES OR MILLWORK PRIOR TO INSTALLATION. START OF INSTALLATION SHALL IMPLY ACCEPTANCE OF SUBSTRATE & SHALL NOT BE GROUNDS FOR CLAIMS AGAINST IMPROPER PERFORMANCE OF INSTALLED MATERIAL. ADVISE ARCHITECT OF ANY EXISTING CONSTRUCTION NOT LEVEL, SMOOTH & PLUMB WITHIN INDUSTRY STANDARDS PRIOR TO START OF CONSTRUCTION.
- INSTALL & MAINTAIN NECESSARY COVERINGS, PROTECTIVE ENCLOSURES, TEMPORARY DOORS & PARTITIONS & DUST BARRIERS TO PROTECT OCCUPANTS & RECEIVING WORK & FINISHES TO REMAIN. REPAIR & REPLACE ANY DAMAGES CAUSED BY INPROPER PROTECTION AT NO ADDITIONAL CHARGE TO OWNER. THE CONTRACTOR SHALL BE RESPONSIBLE FOR ANY & ALL DAMAGE WHICH MAY OCCUR DURING EITHER THE DEMOLITION OR CONSTRUCTION PHASE TO THE EXISTING BUILDING. CONTRACTOR SHALL REPAIR SAME IMMEDIATELY TO MATCH ADJACENT SURFACES IN GOOD CONDITION.
- WORK DAMAGED DURING CONSTRUCTION OR NOT CONFORMING TO SPECIFIED STANDARD TOLERANCES OR MANUFACTURER'S INSTRUCTIONS FOR INSTALLATION SHALL BE REPLACED AT NO ADDITIONAL COST TO THE OWNER.
- Maintain EXIT, EXIT LIGHTING, FIRE PROTECTIVE DEVICES & LIFE SAFETY SYSTEMS IN WORKING ORDER.
- EXIT DOORS, EGRESS DOORS & OTHER DOORS REQUIRED FOR MEANS OF EGRESS SHALL BE OPERABLE FROM INSIDE WITHOUT USE OF A KEY OR SPECIAL KNOWLEDGE OR EFFORT.
- VERIFY KEYING REQUIREMENTS OF ALL NEW LOCKS WITH OWNER.
- 24 HOURS PRIOR TO OCCUPANCY OF ANY PHASE, THOROUGHLY CLEAN SURFACES OF DUST, DEBRI, LOOSE CONSTRUCTION MATERIAL & EQUIPMENT, VACUUM OR MOP FLOORS & CLEAN WINDOWS. THE CONTRACTOR AT THE COMPLETION OF THE PROJECT, SHALL CLEAN THE ENTIRE BUILDING AND LEAVE IT IN ACCEPTABLE CONDITION.
- SUBSTANTIAL COMPLETION SHALL BE THE DATE ON WHICH THE PREMISES ARE AVAILABLE FOR OCCUPANCY FROM THE CONTRACTOR & SHALL BE AS DEFINED IN AIA DOCUMENT A201. ADDITIONAL TOUCH-UP OR MINOR INSTALLATION WORK MAY BE INCOMPLETE.
- WARRANT TO THE OWNER THAT ALL MATERIALS & EQUIPMENT FURNISHED & INSTALLED UNDER THIS CONTRACT SHALL BE NEW UNLESS OTHERWISE SPECIFIED. & WORK SHALL BE OF GOOD QUALITY, FREE FROM FAULTS & DEFECTS & CONFORMS WITH THE CONTRACT DOCUMENTS.
- FOR A PERIOD OF ONE (1) YEAR BEGINNING AT THE DATE OF SUBSTANTIAL COMPLETION, CONTRACTOR SHALL PROMPTLY CORRECT WORK FOUND NOT TO BE IN ACCORDANCE W/ THE CONTRACT DOCUMENTS. CONTRACTOR SHALL BEAR ALL COSTS OF CORRECTIONS.
- UNLESS OTHERWISE NOTED, FASTENERS & ATTACHMENTS SHALL BE FULLY CONCEALED FROM VIEW.
- THE ARCHITECT'S SEAL AFFIXED TO THESE CONTRACT DOCUMENTS, SHALL CERTIFY TO THE BEST OF OUR KNOWLEDGE, THAT THESE DRAWINGS MEET THE APPLICABLE STATE & LOCAL CODES. IF ANY PORTION OF THESE DOCUMENTS IS FOUND TO BE IN CONFLICT W/ STATE OR LOCAL CODES, THE ARCHITECT SHALL BE NOTIFIED IN WRITING BY THE CONTRACTOR.
- CONTRACTOR SHALL BE RESPONSIBLE IN PROVIDING THE OWNER A COMPLETE SET OF "AS-BUILT" OR "RECORD" DOCUMENTS.
- PROVISIONS OF THE AIA A201 - GENERAL CONDITIONS APPLY TO THIS CONTRACT BY REFERENCE UNLESS SPECIFICALLY MODIFIED IN WRITING BY THE OWNER OR ARCHITECT.

BUILDING CODE COMPLIANCE:

- THE CONTRACTOR SHALL PERFORM WORK IN ACCORDANCE W/ APPLICABLE CODES, REGULATIONS, LOCAL AUTHORITY REGULATIONS & LOCAL CODE OFFICIAL'S DIRECTIVES.
- THE CONTRACTOR SHALL PROVIDE TERMITE PROTECTION AS PER FBC 1816.17

PARTITION NOTES:

- CLEAR DIMENSIONS MUST BE HELD. DIMENSIONS NOTED AS FINISHED FACE.
- DRAWING DIMENSIONS ARE TO THE FACE OF STUD SURFACE UNLESS CLEAR OR CRITICAL SHALL BE MEASURED FROM FINISH FACE TO FINISH FACE.
- MAKE NO MECHANICAL ATTACHMENTS TO EXTERIOR BUILDING SURFACES WITHOUT PRIOR NOTIFICATION AND APPROVAL FROM THE ARCHITECT.
- CONSTRUCT CEILINGS & PARTITIONS PER MANUFACTURER'S RECOMMENDATIONS WITH DEFLECTIONS NOT TO EXCEED 1/240 OF THE SPAN. PROVIDE FIRE RATINGS AS REQUIRED BY CODE - SEE FBC AND LOCAL CODE AMENDMENTS FOR ANY SPECIAL FIRE STOPPING REQUIREMENTS.
- INSTALL WOOD BLOCKING AT ANY PARTITION SCHEDULED TO RECEIVE HANGING CABINETRY AND/OR SHELVING.
- INSTALL MOISTURE RESISTANT SUBSTRATE (WATER RESISTANT TYPE GYPSUM BOARD OR CEMENTITIOUS BOARD) WHERE CERAMIC TILE OR STONWORK IS INDICATED.
- INSTALL STEEL FRAMING FOR PARTITIONS TO COMPLY WITH ASTM C-754 & THE GYPSUM CONSTRUCTION HANDBOOK BY U.S. GYPSUM, LATEST EDITION.

- INSTALL & FINISH GYPSUM BOARD TO COMPLY W/ ASTM C-840, GA-216 BY GYPSUM ASSOCIATION & GYPSUM CONSTRUCTION HANDBOOK BY U.S. GYPSUM, LATEST EDITION. PREPARE SURFACE AS REQUIRED FOR FINAL SURFACE FINISH AS RECOMMENDED BY GYPSUM CONSTRUCTION HANDBOOK.
- PROVIDE FIRE RESISTANCE RATED PARTITION ASSEMBLIES IDENTICAL TO UL DESIGNATIONS (UNDERWRITERS LABORATORY) SHOWN IN THE FIRE RESISTANCE DIRECTORY OR LISTED BY OTHER TESTING AGENCIES ACCEPTABLE TO AUTHORITIES HAVING JURISDICTION.

MILLWORK NOTES:

- MILLWORK & CASEWORK SHALL COMPLY W/ ARCHITECTURAL WOODWORK QUALITY STANDARDS, GUIDE SPECIFICATIONS & QUALITY CERTIFICATION PROGRAM, LATEST EDITION, CUSTOM GRADE UNLESS OTHERWISE NOTED.
- INSTALL FIRE RETARDANT TREATED WOOD PRODUCTS WHERE REQUIRED TO COMPLY WITH THE BUILDING CODE.
- COORDINATE INSTALLATION OF ALL IN-WALL STEEL ANCHORAGE, GROUNDS, & MISCELLANEOUS BLOCKING W/ OTHER TRADES FOR PRECISE LOCATION.
- THE MILLWORK CONTRACTOR SHALL OBTAIN & VERIFY FIELD MEASUREMENTS & CONDITIONS AFFECTING HIS WORK & SHALL BE RESPONSIBLE FOR DETAILS & DIMENSIONS ASSURING PRECISION & PROPER ASSEMBLY OF HIS PRODUCTS.
- COORDINATE ITEMS TO INSURE DELIVERY TO THE PROPER LOCATION & VERIFY PHYSICAL ACCOMMODATION WITHIN THE CONFINES OF THE PROJECT AS REQUIRED.
- SET WORK PLUMB, LEVEL & SQUARE, SCRIBED TIGHTLY & ACCURATELY TO ADJUT. SURFACES, SECURELY ANCHORED IN POSITION INDICATED ON DRAWINGS TO HIGHEST QUALITY STANDARDS.
- LAMINATE EDGES OF COUNTERTOPS & EDGES OF DOORS PRIOR TO FACING COUNTERTOPS OR DOORS.
- COORDINATE EXACT PLACEMENT OF PLUMBING & ELECTRICAL FIXTURES, SWITCHES & OUTLETS TO BE INSTALLED WITHIN THE MILLWORK.
- REPAIR, REPLACE OR OTHERWISE MAKE GOOD TO SATISFACTION OF ARCHITECT DAMAGE INCURRED TO MILLWORK DURING CONSTRUCTION.
- ADJUST DOORS, DRAWERS & HARDWARE FOR PROPER OPERATION & CLEAN SURFACES, INSIDE & OUT.
- COMPLY W/ MILLWORK MANUFACTURER'S & INSTALLER'S RECOMMENDED OPTIMUM TEMPERATURE & HUMIDITY CONDITIONS FOR STORAGE & INSTALLATION OF WORK.
- COMPLY W/ ARCHITECTURAL WOODWORK QUALITY STANDARDS, GUIDE SPECIFICATIONS & QUALITY CERTIFICATION PROGRAM, SECTION 1500 FACTOR FINISHING SYSTEMS FOR FINISHES NOTED.

FINISH NOTES:

- INSPECT MATERIALS FOR DEFECTS, FLAWS, SHIPPING DAMAGE, CORRECT COLOR & PATTERN, INFORM ARCHITECT OF ANY DEFECTIVE MATERIALS & COORDINATE W/ THE MANUFACTURER FOR ACCURATE SHIPPING DATES FOR THE REPLACEMENT MATERIAL.
- FLOOR COVERINGS SHALL BE REPAIRED IN RENOVATION WORK TO MATCH ADJACENT SURFACES. FLOOR COVERINGS IN CLOSETS SHALL MATCH ADJACENT SURFACES. FLOOR COVERING IN CLOSETS SHALL MATCH ADJACENT ROOM UNLESS NOTED OTHERWISE.
- CONTRACTOR WILL BE RESPONSIBLE FOR PROVING AN APPROPRIATELY LEVEL & SMOOTH CONCRETE OR OTHER SUBSTRATE TO MEET THE CARPET (IF CARPET IS USED) MEETING INDUSTRY STANDARDS PRIOR TO INSTALLATION.
- CARPET, IF USED, SHALL BE INSTALLED IN THE SAME DIRECTION. SEAM CARPET AT DOORS AND ON CENTERLINE OF DOORS, TYPICAL.
- PAINTED SURFACES:

 - PAINTED FINISH METAL & WOOD TRIM SHALL BE SEMI-GLOSS ALKYD ENAMEL COLOR TO MATCH ADJACENT WALL UNLESS NOTED OTHERWISE. OTHER SURFACES SHALL BE LATEX, FLAT FINISH. PAINTED FINISHES WITHIN BATHROOMS & KITCHEN/ GALLEY/PANTRY SHALL BE SEMI-GLOSS ALKYD ENAMEL.
 - PREPARE FOR & APPLY PAINT IN ACCORDANCE W/ THE MANUFACTURER'S SPEC'S. FOR THE PARTICULAR SURFACE, ONE (1) COAT PRIME & TWO (2) FINISH COATS. MINIMUM APPLICATION FOLLOW INDUSTRY STANDARDS FOR SURFACE PREPARATION & APPLICATION ENVIRONMENT (TEMPERATURE & HUMIDITY).

- EXHAUST FANS SHALL BE SILENT RUNNING & SHALL HAVE A MINIMUM EIGHT (8) FOOT LONG DUCT BETWEEN THE RETURN AIR GRILLE & FAN MOTOR. DUCT SHALL BE LINED W/ ONE (1) INCH MIN. THICK FIBERGLASS LINER. DO NOT LOCATE FAN MOTOR ABOVE CEILING OF ROOM SERVED BY FAN - LOCATE MOTOR ABOVE CORRIDOR OR OPEN AREA CEILING. PROVIDE SPARK PROOF MOTORS OR EXPLOSION PROOF MOTORS FOR LOCATIONS INVOLVING FLAMMABLE MATERIALS (ONLY IF APPLICABLE).
- ACCESS PANELS AS REQUIRED SHALL BE INSTALLED FLUSH W/ CEILING & FINISHED TO MATCH THE ADJACENT CEING FINISH. LOCATIONS OF ACCESS PANELS ARE TO BE REVIEWED WITH THE ARCHITECT PRIOR TO INSTALLATION.

WALL COVERING:

- INTERIOR FINISH MATERIALS SHALL COMPLY WITH LOCAL CODES. WHEN REQUIRED BY BUILDING OFFICIAL'S, APPLY FLAME PROOFING TO FABRIC WALL COVERINGS.
- WALL COVERINGS SHALL BE INSTALLED ACCORDING TO MANUFACTURER'S SPECIFICATIONS FOR THE PARTICULAR SURFACE APPLICATION, INCLUDING TEMPERATURE AND DUST CONTROL. WALL COVERING REQUIRING BACKING SHALL BE SO APPROVED. APPLY WALL PRIMER PRIOR TO APPLYING ADHESIVE FOLLOWING MANUFACTURER'S INSTRUCTION.
- INSTALL SEAMS PLUMB & NOT LESS THAN SIX (6) INCHES FROM CORNERS. HORIZONTAL SEAMS SHALL NOT BE PERMITTED UNDER ANY CIRCUMSTANCES.
- REMOVE EXCESS ADHESIVE PROMPTLY. REPLACE PANELS WHICH CANNOT BE COMPLETELY CLEANED.
- INSTALLATION OF PATTERNED FABRIC WALL COVERINGS SHALL BE MATCH AT EDGE TO ADJACENT FABRIC PANEL.
- REMOVE SWITCH PLATES & SURFACE MOUNTED FIXTURES TO PERMIT WALL COVERING INSTALLATION & RE-INSTALL UPON COMPLETION.
- WALL COVERINGS SHALL BE FROM CONSISTENT DYE LOTS.
- NO SUBSTITUTION OF ANY SPECIFIED WALL COVERINGS OR FINISH MAY BE MADE WITHOUT PRIOR APPROVAL OF ARCHITECT.

TILE:

- INSTALL TILE IN ACCORDANCE W/ TILE COUNCIL OF AMERICA HANDBOOK FOR CERAMIC TILE INSTALLATION METHODS.
- CONTRACTOR IS RESPONSIBLE FOR PROVIDING APPROPRIATE SUBSTRATE (I.E. MOISTURE RESISTANT GYPSUM BOARD, "WONDERBOARD", ETC.).

TELEPHONE/DATA/ELECTRICAL NOTES:

- WORK SHALL BE IN ACCORDANCE W/ APPLICABLE NATIONAL, STATE AND LOCAL ELECTRICAL CODES.
- IN M/E/P DESIGN-BUILD PROJECTS, MECHANICAL & ELECTRICAL ENGINEERING DRAWINGS SHALL BE SUBMITTED TO ARCHITECT FOR REVIEW & APPROVAL PRIOR TO START OF CONSTRUCTION. CONTRACTOR SHALL HAVE SOLE RESPONSIBILITY FOR COORDINATING VARIOUS TRADES. CONTRACTOR SHALL CONTROL INSTALLATION SEQUENCE OF VARIOUS ITEMS TO ACCOMMODATE DIMENSIONAL REQUIREMENTS OF TOTAL ASSEMBLY INCLUDING MECHANICAL, ELECTRICAL, PLUMBING, FIRE ALARM, DATA, TELEPHONE, SPRINKLER PIPING AND ANY & ALL EQUIPMENT.
- ANY DISCREPANCY BETWEEN THE ARCHITECTURAL, MECHANICAL, ELECTRICAL & PLUMBING ENGINEER'S OR ANY OTHER CONSULTANT'S DRAWINGS SHALL BE BROUGHT TO THE ATTENTION OF THE ARCHITECT FOR CLARIFICATION. WORK INSTALLED IN CONFLICT W/ THE ARCHITECT'S DRAWINGS OR CREATING CONFLICTS DUE TO INSUFFICIENT COORDINATION OF WORK SHALL BE CORRECTED BY THE CONTRACTOR @ THE CONTRACTOR'S EXPENSE & SHALL NOT IMPACT THE SCHEDULE.
- REFER TO ENGINEERING DRAWINGS FOR CIRCUITING & SPECIFICATIONS. MECHANICAL & ELECTRICAL ENGINEER'S DRAWINGS DO NOT SPECIFY LOCATIONS OF FIXTURES, OUTLETS, OR EQUIPMENT - REFER TO ARCHITECT'S DRAWINGS.
- SEPARATE JUNCTION BOXES BY AT LEAST ONE (1) STUD WHERE TELEPHONE & ELECTRICAL OUTLETS APPEAR BACK-TO-BACK OR SIDE-BY-SIDE.
- OUTLETS, SWITCHES & JUNCTION BOXES LOCATED IN ACOUSTICAL PARTITIONS SHALL RECEIVE EQUIVALENT INSULATION BEHIND BOXES.
- WHERE WALL MOUNTED OUTLETS ARE INDICATED SIDE-BY-SIDE, THE MAXIMUM SEPARATION SHALL BE SIX (6) INCHES, CENTERLINE TO CENTERLINE, UNO..
- GANG ELECTRICAL OUTLETS & SWITCHES WHERE POSSIBLE.
- WALL MOUNTED ELECTRICAL, TELEPHONE & DATA OUTLETS SHALL BE INSTALLED AT EIGHTEEN (18) INCHES ABOVE FINISHED FLOORS, UNLESS NOTED OTHERWISE.
- INSTALL LIGHT SWITCHES AT FORTY-TWO (42) INCHES AFF. & WITHIN EIGHT (8) INCHES OF DOOR FRAME, UNO.. FOLLOW ADA REGULATIONS IN PUBLIC CIRCUMSTANCES.
- THERMOSTATS SHALL BE INSTALLED AT SIXTY (60) INCHES AFF. ADJACENT TO LIGHT SWITCHES, UNLESS NOTED OTHERWISE.
- INCANDESCENT LIGHT FIXTURES ARE TO BE ON DIMMERS, UNO..
- WHERE LIGHTS & SWITCHES ARE NOTED W/ A LOWER CASE LETTER DESIGNATION, THE SWITCHES ARE TO BE CONNECTED ONLY TO THOSE LIGHT FIXTURES WITHIN THAT SPECIFIC ROOM.
- FLOOR MOUNTED OUTLETS ARE DIMENSIONED FROM THE CENTERLINE OF THE OUTLET TO THE FINISHED FACE OF THE PARTITION AND/OR COLUMN, UNLESS NOTED OTHERWISE.
- ELECTRICAL ITEMS INDICATED IN OR ON CABINETRY SHALL BE SUPPLIED, INSTALLED & COORDINATED BY THE CONTRACTOR.
- ELECTRICAL SUB-CONTRACTOR SHALL MAKE FINAL CONNECTIONS FOR ALL FLOOR OR WALL OUTLETS TO FURNITURE SYSTEM POWER POLES (WHERE APPLICABLE) FOLLOWING MANUFACTURER'S STANDARDS FOR INSTALLATION AND APPLICABLE CODES.
- PHONE & DATA OUTLETS SHALL BE SINGLE OUTLET BOX W/ FULL STRING & RING FOR WIRING. WIRING OR CABLING SHALL BE BY OTHERS UNLESS NOTED OTHERWISE.
- THE SIZE OF NEW TELEPHONE & DATA LINE CONDUITS SHALL BE AS PER SUPPLIER'S SPECIFICATIONS. VERIFY REQUIREMENTS W/ OWNER.
- INSTALL BUILDING STANDARD COVER PLATES FOR OUTLETS & SWITCHES.
- EXHAUST FANS SHALL BE SILENT RUNNING & SHALL HAVE A MINIMUM EIGHT (8) FOOT LONG DUCT BETWEEN THE RETURN AIR GRILLE & FAN MOTOR. DUCT SHALL BE LINED W/ ONE (1) INCH MIN. THICK FIBERGLASS LINER. DO NOT LOCATE FAN MOTOR ABOVE CEILING OF ROOM SERVED BY FAN - LOCATE MOTOR ABOVE CORRIDOR OR OPEN AREA CEILING. PROVIDE SPARK PROOF MOTORS OR EXPLOSION PROOF MOTORS FOR LOCATIONS INVOLVING FLAMMABLE MATERIALS (ONLY IF APPLICABLE).
- ACCESS PANELS AS REQUIRED SHALL BE INSTALLED FLUSH W/ CEILING & FINISHED TO MATCH THE ADJACENT CEING FINISH. LOCATIONS OF ACCESS PANELS ARE TO BE REVIEWED WITH THE ARCHITECT PRIOR TO INSTALLATION.

Florida License No. F0013552
Drawn RW COPE
Project No. 2018.99KOWALSKI
CAD File No. SPEC SHEET
Date AUGUST 19, 2019
Drawing No. A1.0

KOWALSKI/MEIGHAN RESIDENCE
707 SE 1ST STREET, DELRAY BEACH, FLORIDA 33483

PROJECT DATA:

PROPOSED TOTAL GROUND FLOOR AREA -	+- 1,998.00 SQ. FT.	+- 35.8% OF SITE
PARKING & PAVED AREAS -	+- 183.00 SQ. FT.	+- 3.3% OF SITE
OPEN LANDSCAPED SPACE -	+- 3,399.00 SQ. FT.	+- 60.9% OF SITE
WATER BODIES (POOL) -	+- 0.00 SQ. FT.	+- 0.0% OF SITE
TOTALS	+- 5,580.00 SQ. FT.	100% OF SITE

PARKING DATA:

SITE DATA: (APPROX. 5,580.00 SQ. FT. OR +- 0.128 ACRES)

ZONED: RM (MULTI FAMILY RESIDENTIAL)

PROPOSED USE: SINGLE FAMILY RESIDENCE (NO CHANGE)

PROPOSED PROJECT CHART:

RM	MIN. LOT SIZE (sq. ft.)	MIN. LOT WIDTH (ft.)	MIN. LOT DEPTH (ft.)	MIN. FLOOR AREA (sq. ft.)	MIN. LOT FRONTAGE (ft.)	MIN. OPEN SPACE (%) LDR	MAX. LOT COVERAGE (%) LDR	MIN. FRONT SETBACK (ft.)	MIN. SIDE INTERIOR SETBACK (ft.) LDR	MIN. SIDE STREET SETBACK (ft.)	MIN. REAR SETBACK (ft.)	MAX. BUILDING HEIGHT (ft.)	PERVIOUS AREA (sq. ft.)	IMPERVIOUS AREA (sq. ft.)
REQUIRED	8,000	60	100	1,000	60	25	NA	25	7.5	15	10	35	1,395	NA
PROVIDED	5,580	55.8	100	1,617	55.8	25	NA	25	6.9	17	5.9	NO CHANGE	3,399	2,181
EXISTING	5,580	55.8	100	1,617	55.8	25	NA	23.5	6.9	20.7	5.9	NO CHANGE	3,400	2,180

GENERAL GRADING NOTES:

- 1.) UNDER NO CIRCUMSTANCES SHALL THIS PROPERTY BE GRADED SO THAT STORM WATER RUNS OFF ONTO ANY ADJACENT PROPERTIES.
- 2.) SEE SUFFICIENT PROPOSED FINAL GRADES AND ASSOCIATED DETAIL INSURING STORM WATER DOES NOT FLOW ONTO ADJACENT PROPERTIES.
- 3.) PLEASE SEE SURVEY FOR EXISTING GRADES @ ALL PROPERTY LINES & ON ALL ADJACENT PROPERTIES. MINIMUM TWO (2) GRADES PER PROPERTY LINE.
- 4.) PLEASE SEE FLOOR PLANS FOR FINISH FLOOR ELEVATIONS OF ALL STRUCTURES WHICH ARE ALL MINIMUM 18" ABOVE THE CROWN OF THE ADJACENT STREETS OR ROADWAYS.
- 5.) PLEASE SEE SITE PLAN AND DETAILS FOR MINIMUM 3" DEEP SODDED SWALE BETWEEN SITE'S PROPERTY LINE AND ALL ADJACENT STREETS OR ROADWAYS.

SYMBOLS LEGEND:

EXISTING TOPOGRAPHY (GRADE) TO REMAIN - SEE SURVEY


PROPOSED NEW TOPOGRAPHY (FINISH GRADE)

TRUE NORTH

+1926
EXISTING 1-STORY
SINGLE FAMILY
HOME


A2 ARCHITECTURAL SITE PLAN

SCALE: 1/8" = 1'-0"

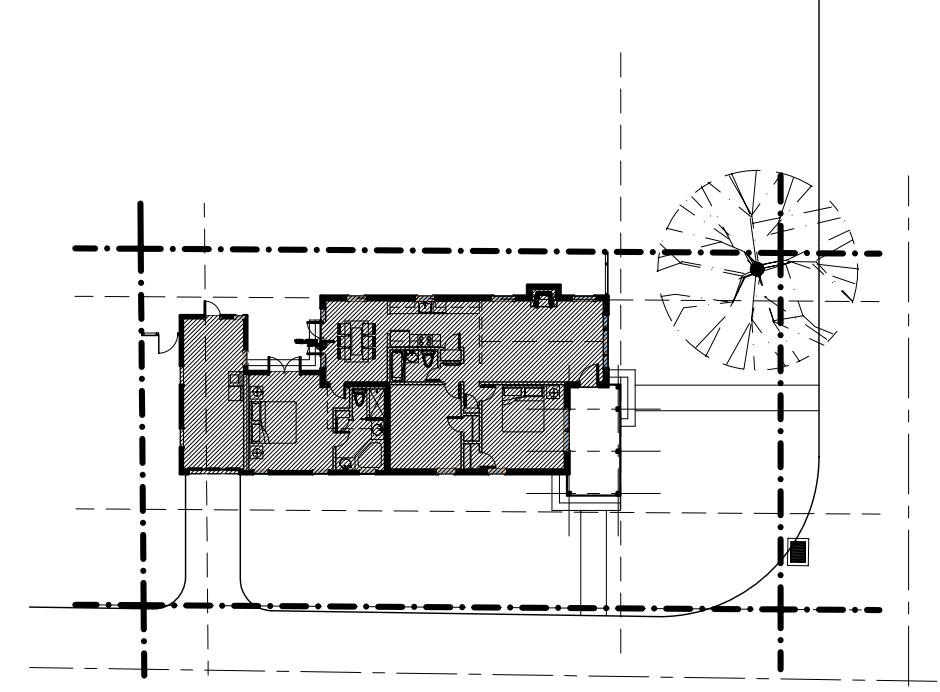

AI ARCHITECTURAL SITE PLAN

SCALE: 1" = 30'-0"

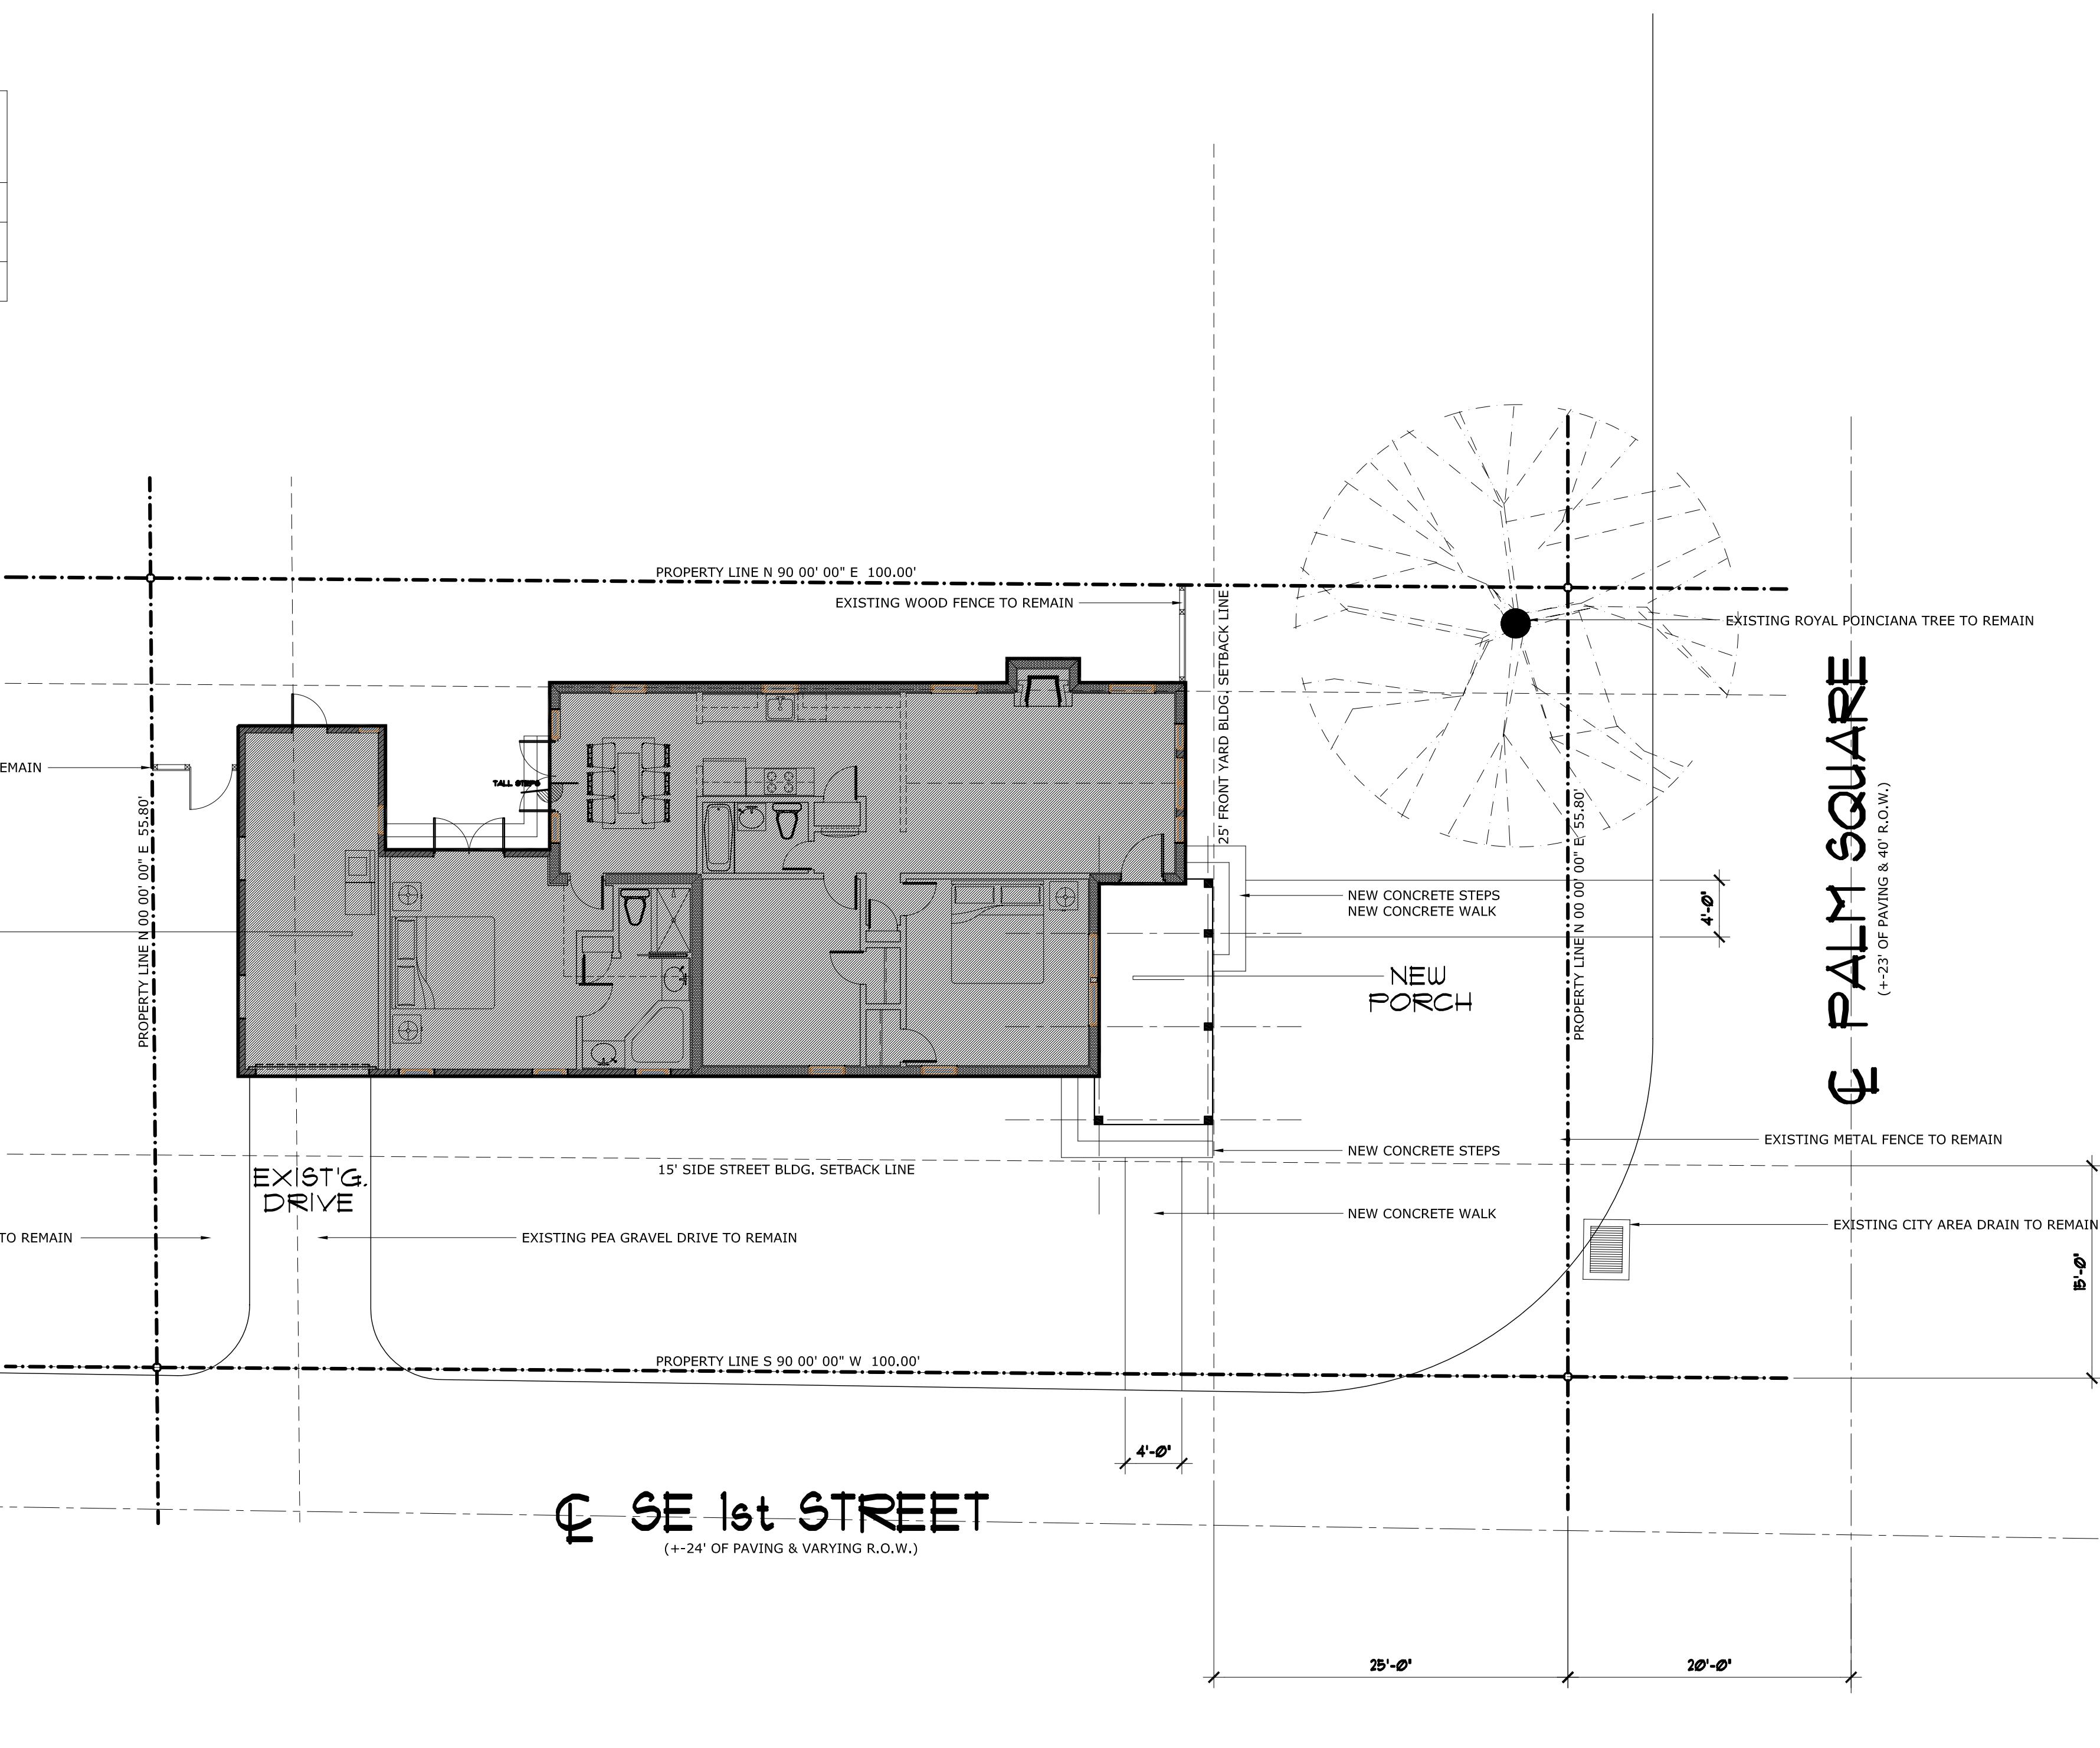


COPE ARCHITECTS, INC., 2019
THIS DOCUMENT IS THE EXCLUSIVE PROPERTY OF COPE ARCHITECTS, INC.
AND SHALL NOT BE REPRODUCED WITHOUT THE AUTHORIZED WRITTEN
CONSENT OF COPE ARCHITECTS, INC.

A2.0

Seq	Drawn	Florida License No. AR001352
Drawn	RW COPE	
Project No.	2019-02 KOWALSKI	
CAD File No.	SITEPLAN	
Date	MAY 10, 2019	
Drawing No.	A2.0	
COPE ARCHITECTS, INC.		Consultant Seal
"HISTORIC MIZNER COTTAGE" 707 SE 1ST STREET DELRAY BEACH, FLORIDA 33483-5305 ARCHITECTURE - PLANNING - INTERIORS		
Drawing Title		SITE PLAN
No. REVISIONS		Date


A2
HISTORIC MIZNER COTTAGE;
EXISTING FLOOR PLAN

SCALE: 1/4" = 1'-0"

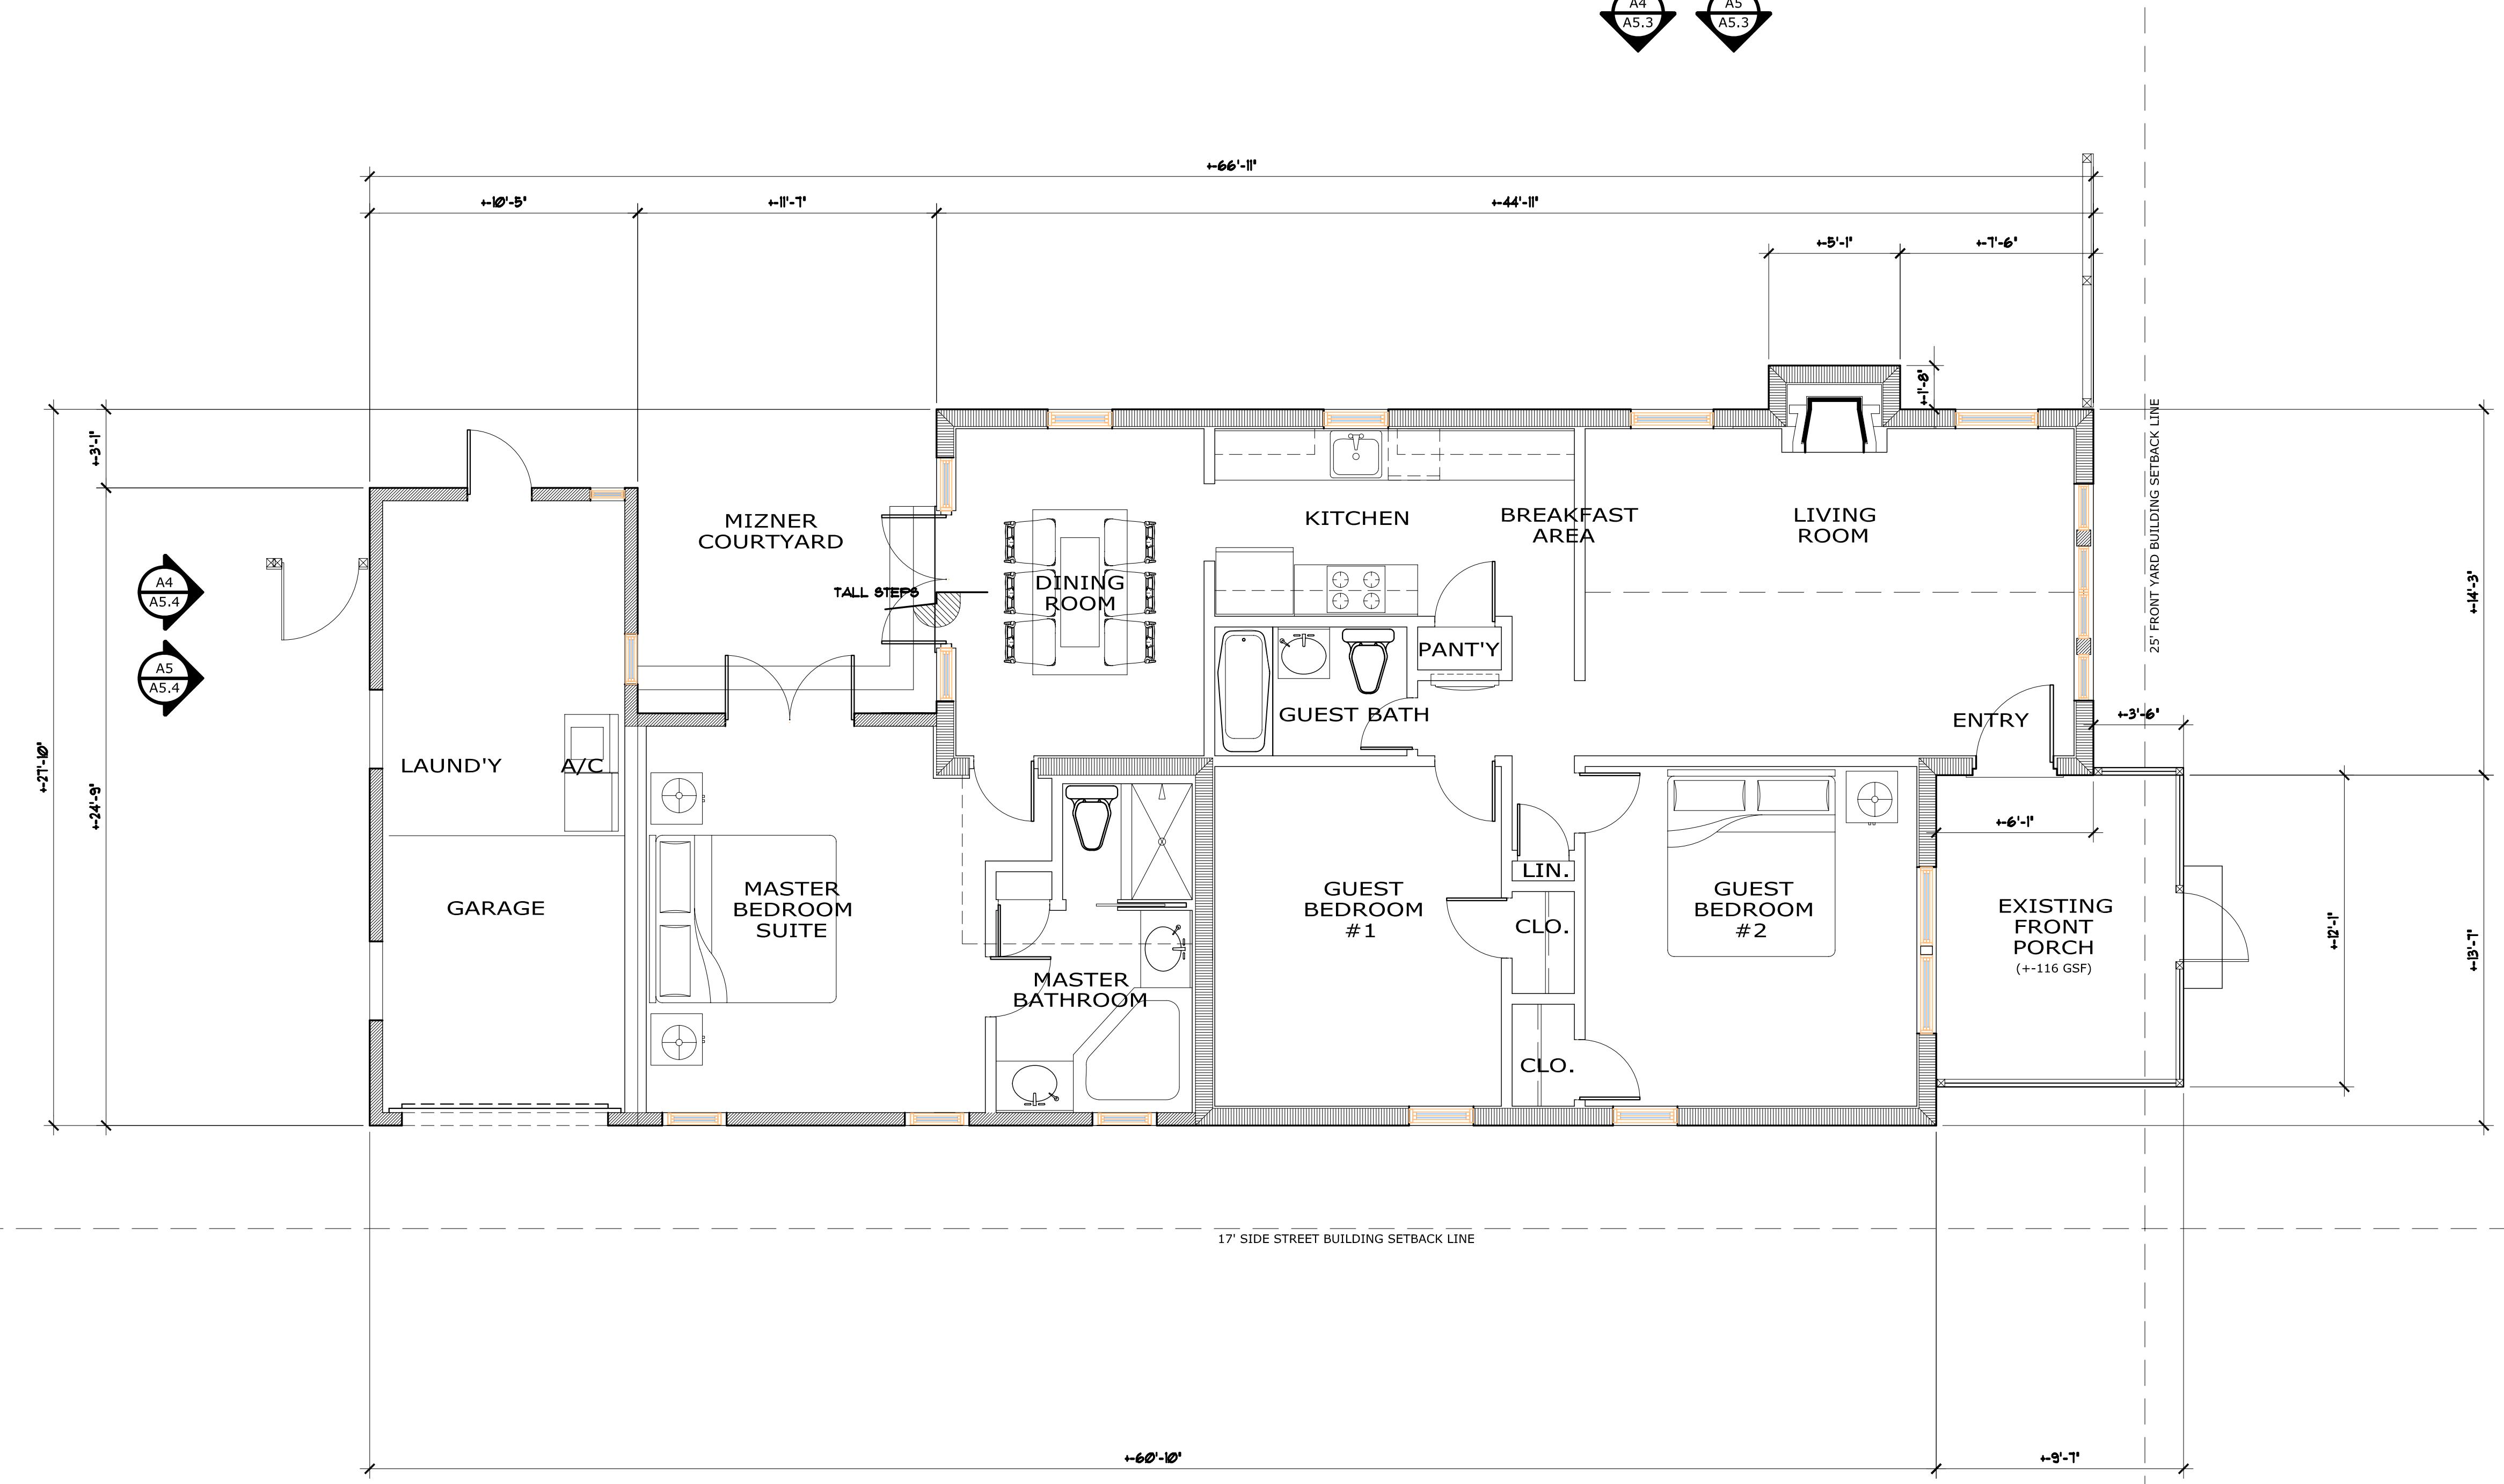


A3
HISTORIC MIZNER COTTAGE;
PROPOSED ROOF PLAN

SCALE: 1/4" = 1'-0"

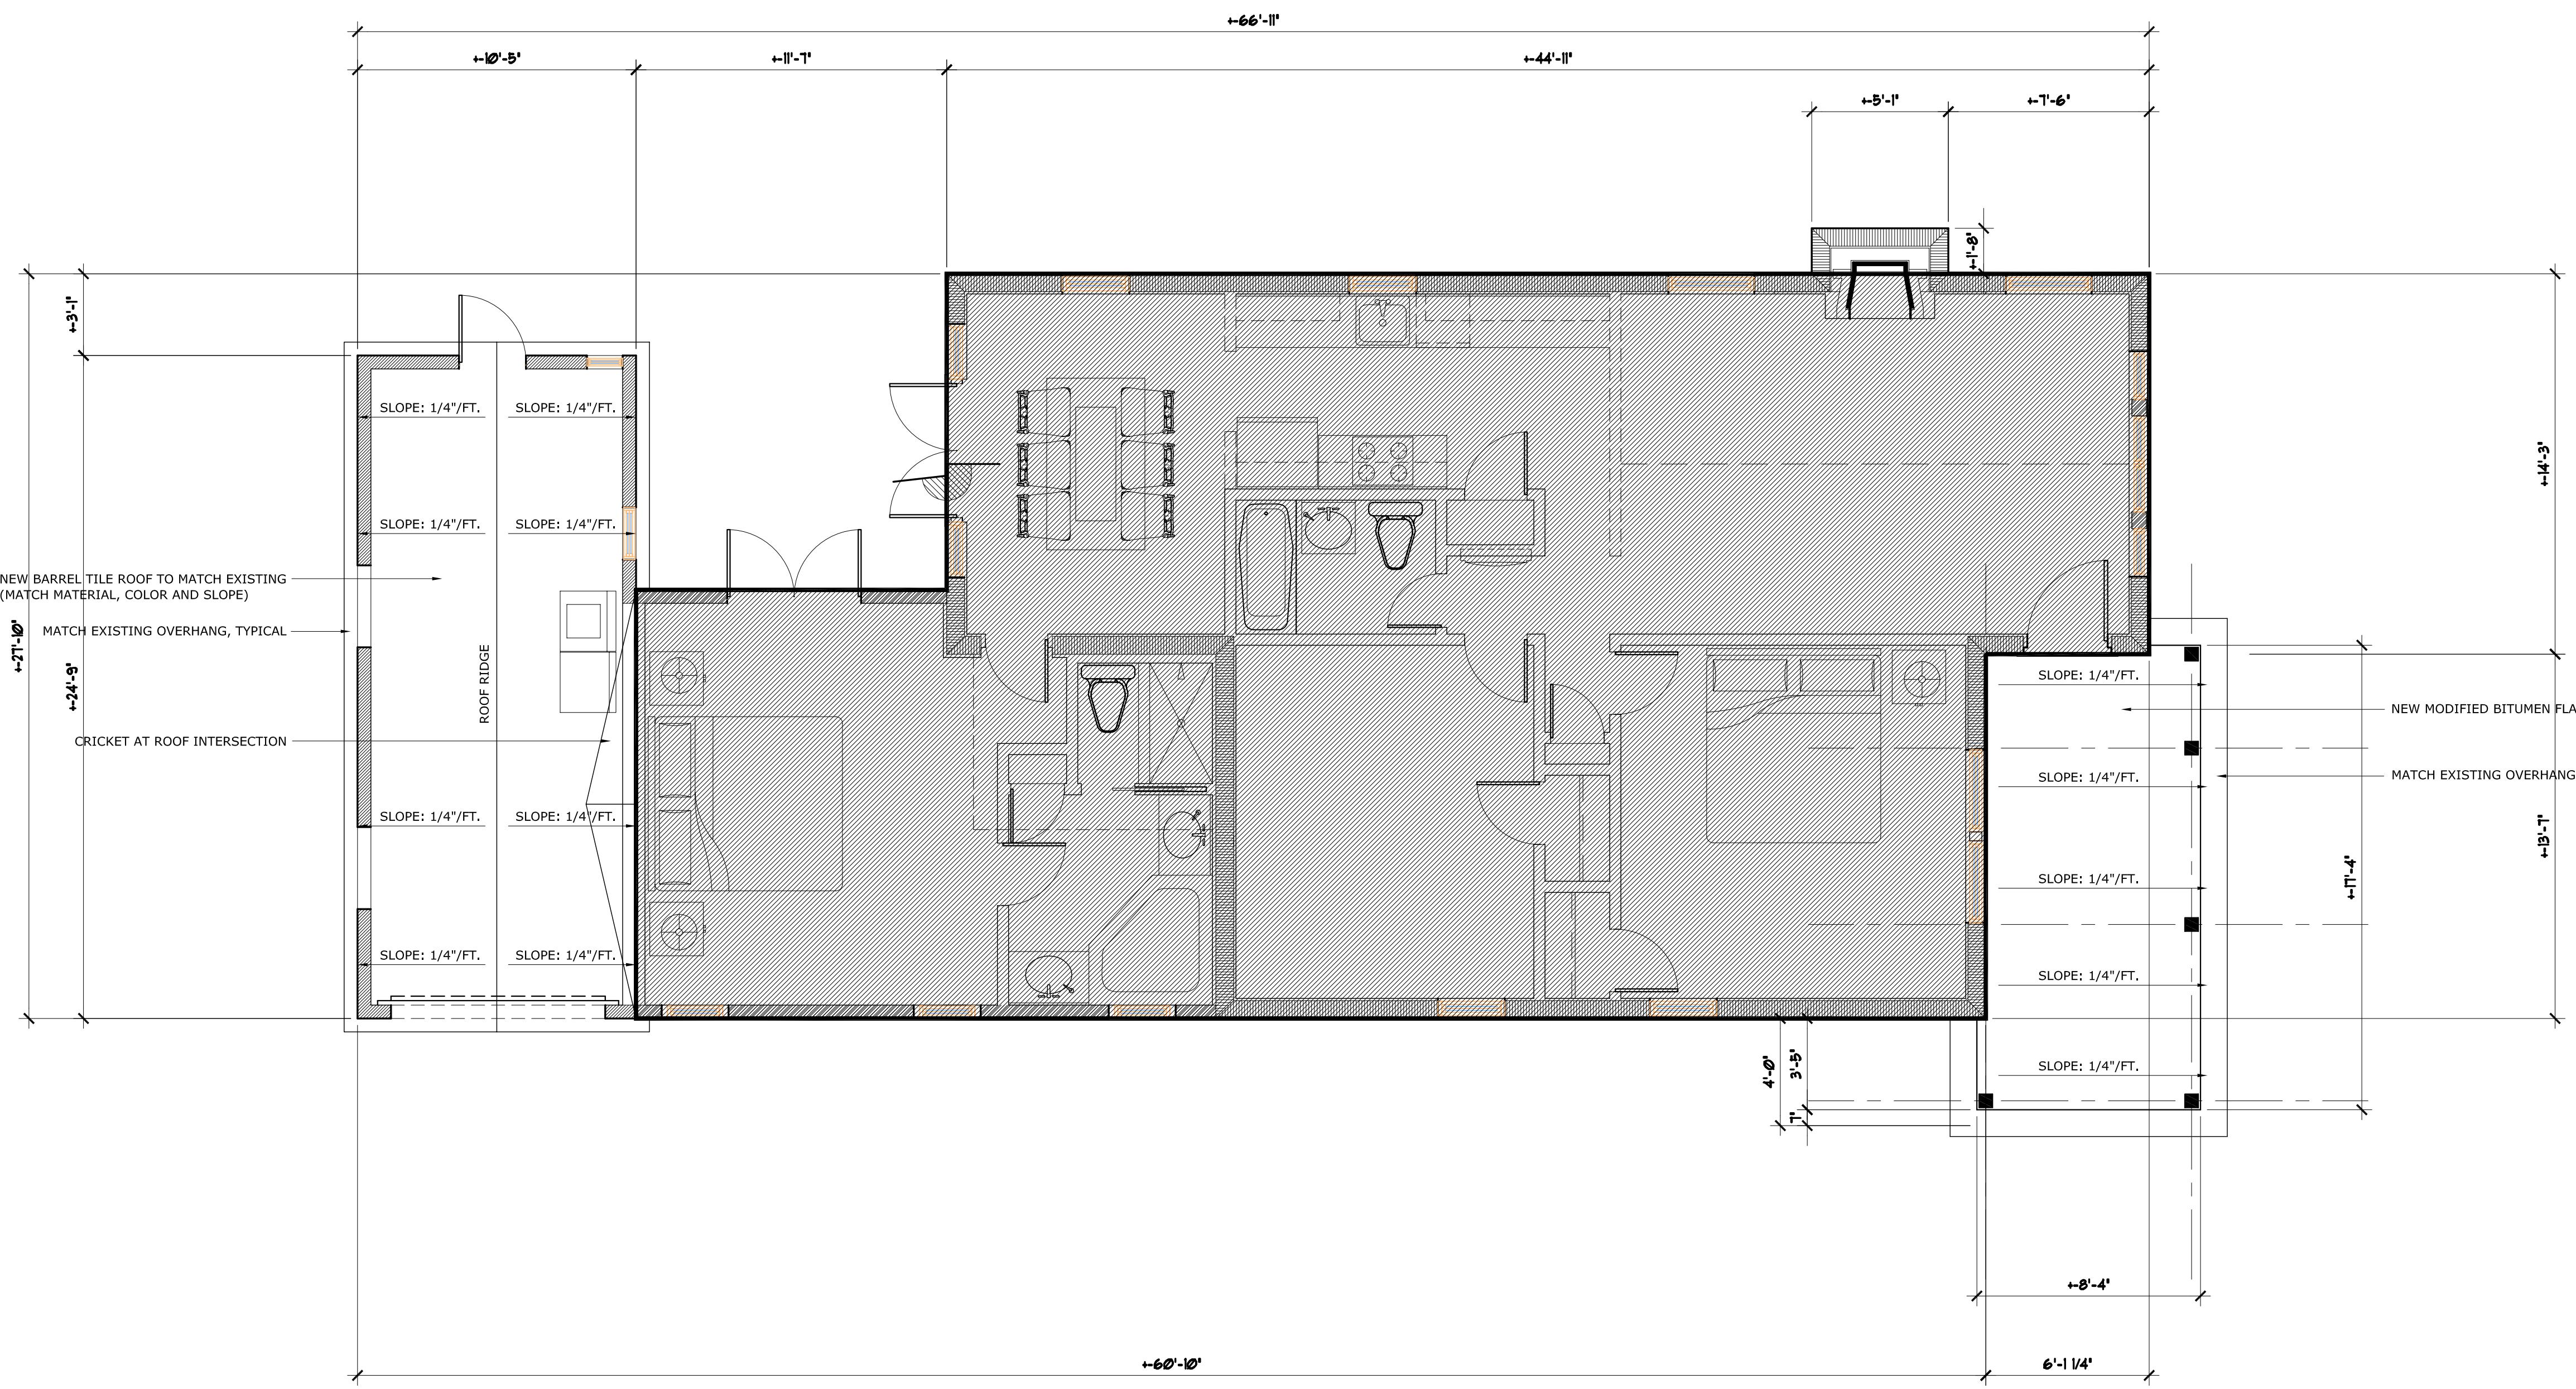


PROJECT
NORTH

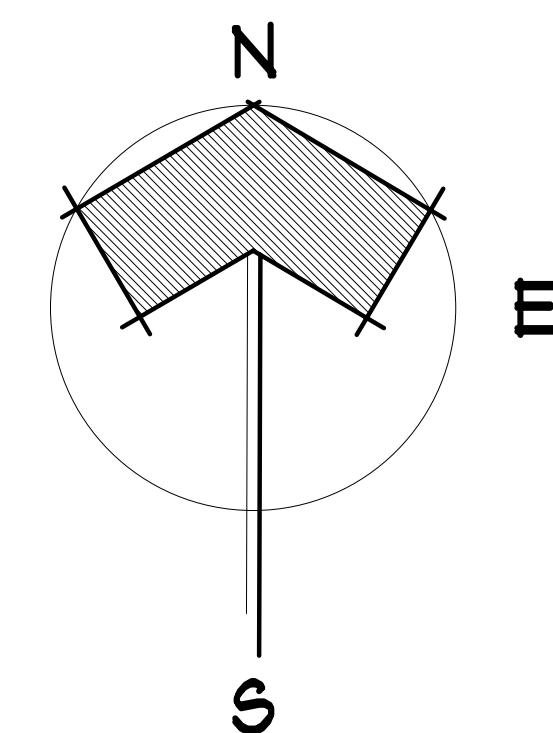

A4.3


of

Seal	COPE ARCHITECTS, INC.	HISTORIC MIZNER COTTAGE	Consultant Seal
	114 1/2 NE 15TH AVENUE DELRAY BEACH, FLORIDA 33444-3713 ARCHITECTURE - PLANNING - INTERIORS	707 SE 1ST STREET DELRAY BEACH, FLORIDA	
	email: copearchitects@bellsouth.net cell: 561.289.3791	Drawing Title PROPOSED FLOOR PLAN	Date
			No. REVISIONS
			of

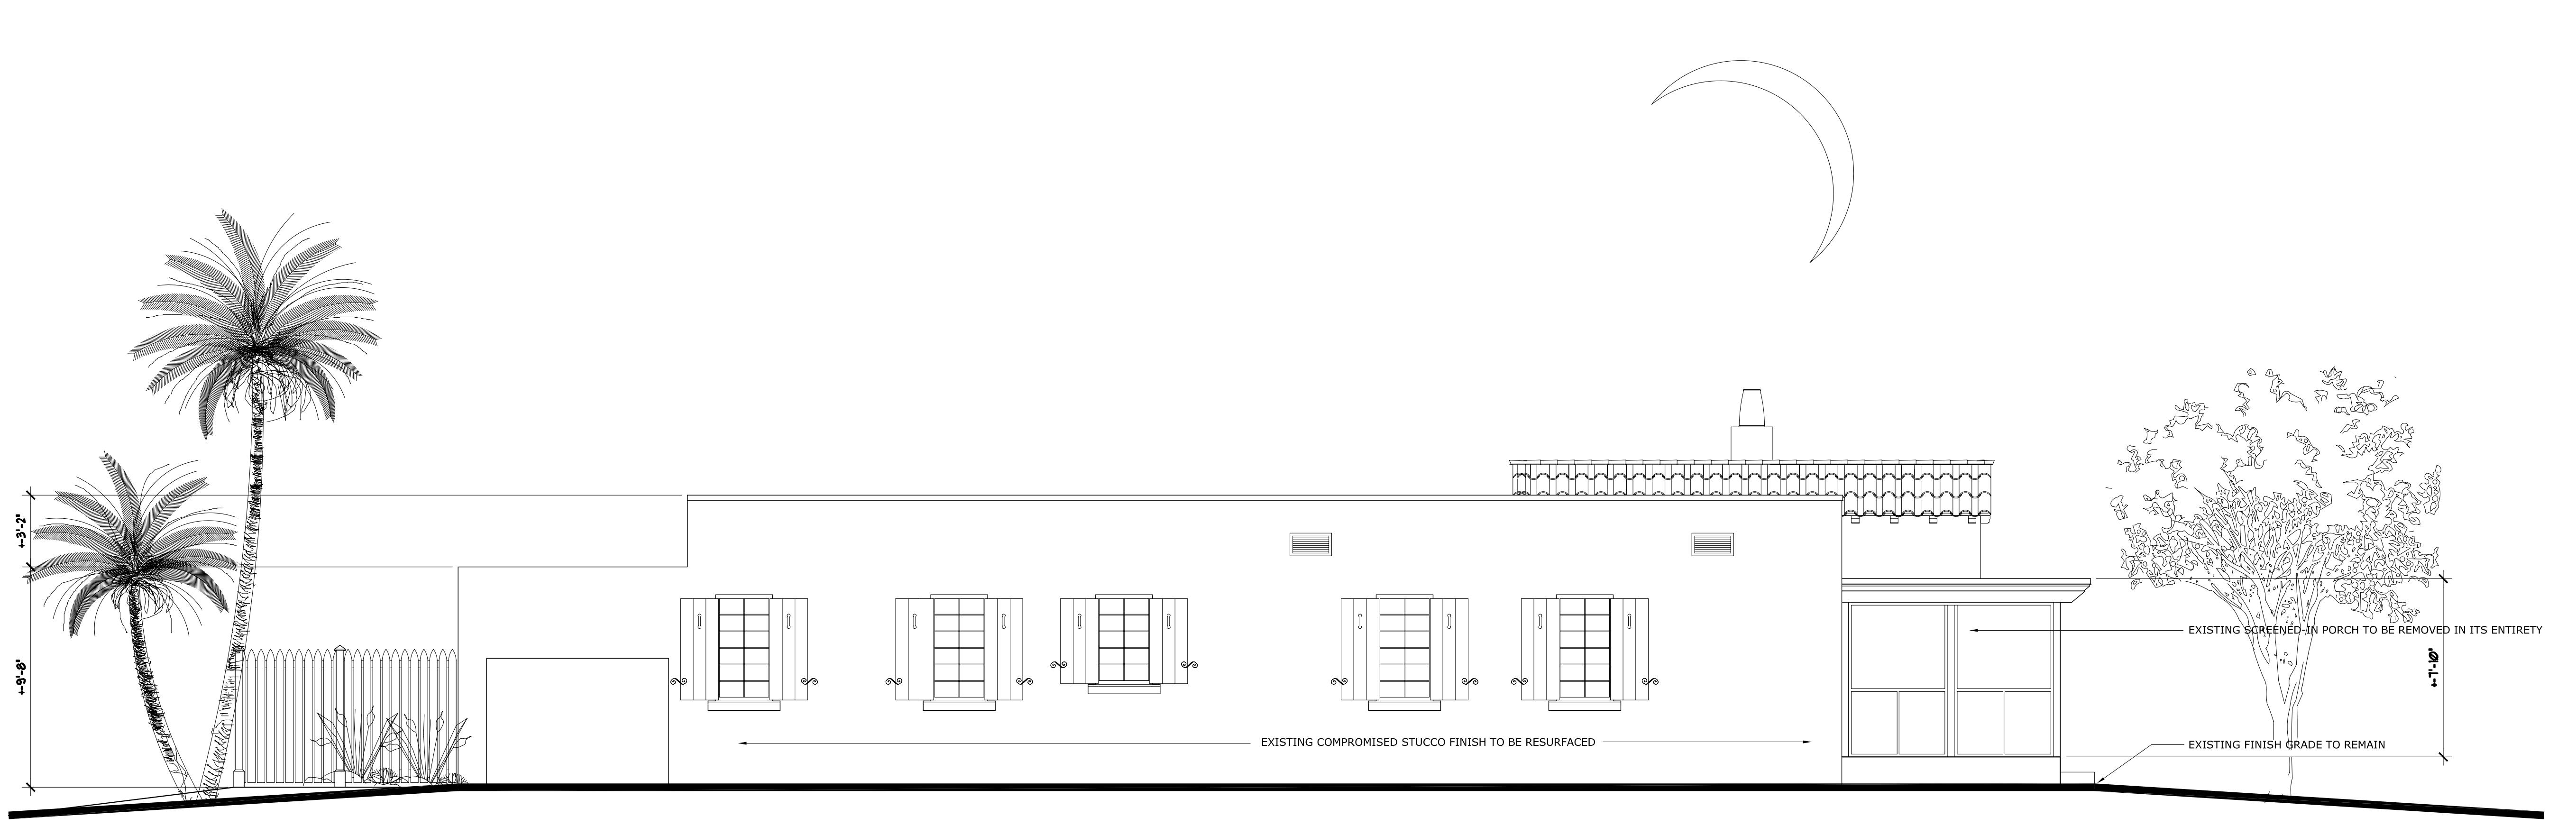

A5 HISTORIC MIZNER COTTAGE; EXISTING SOUTH ELEVATION

SCALE: 1/4" = 1'-0"

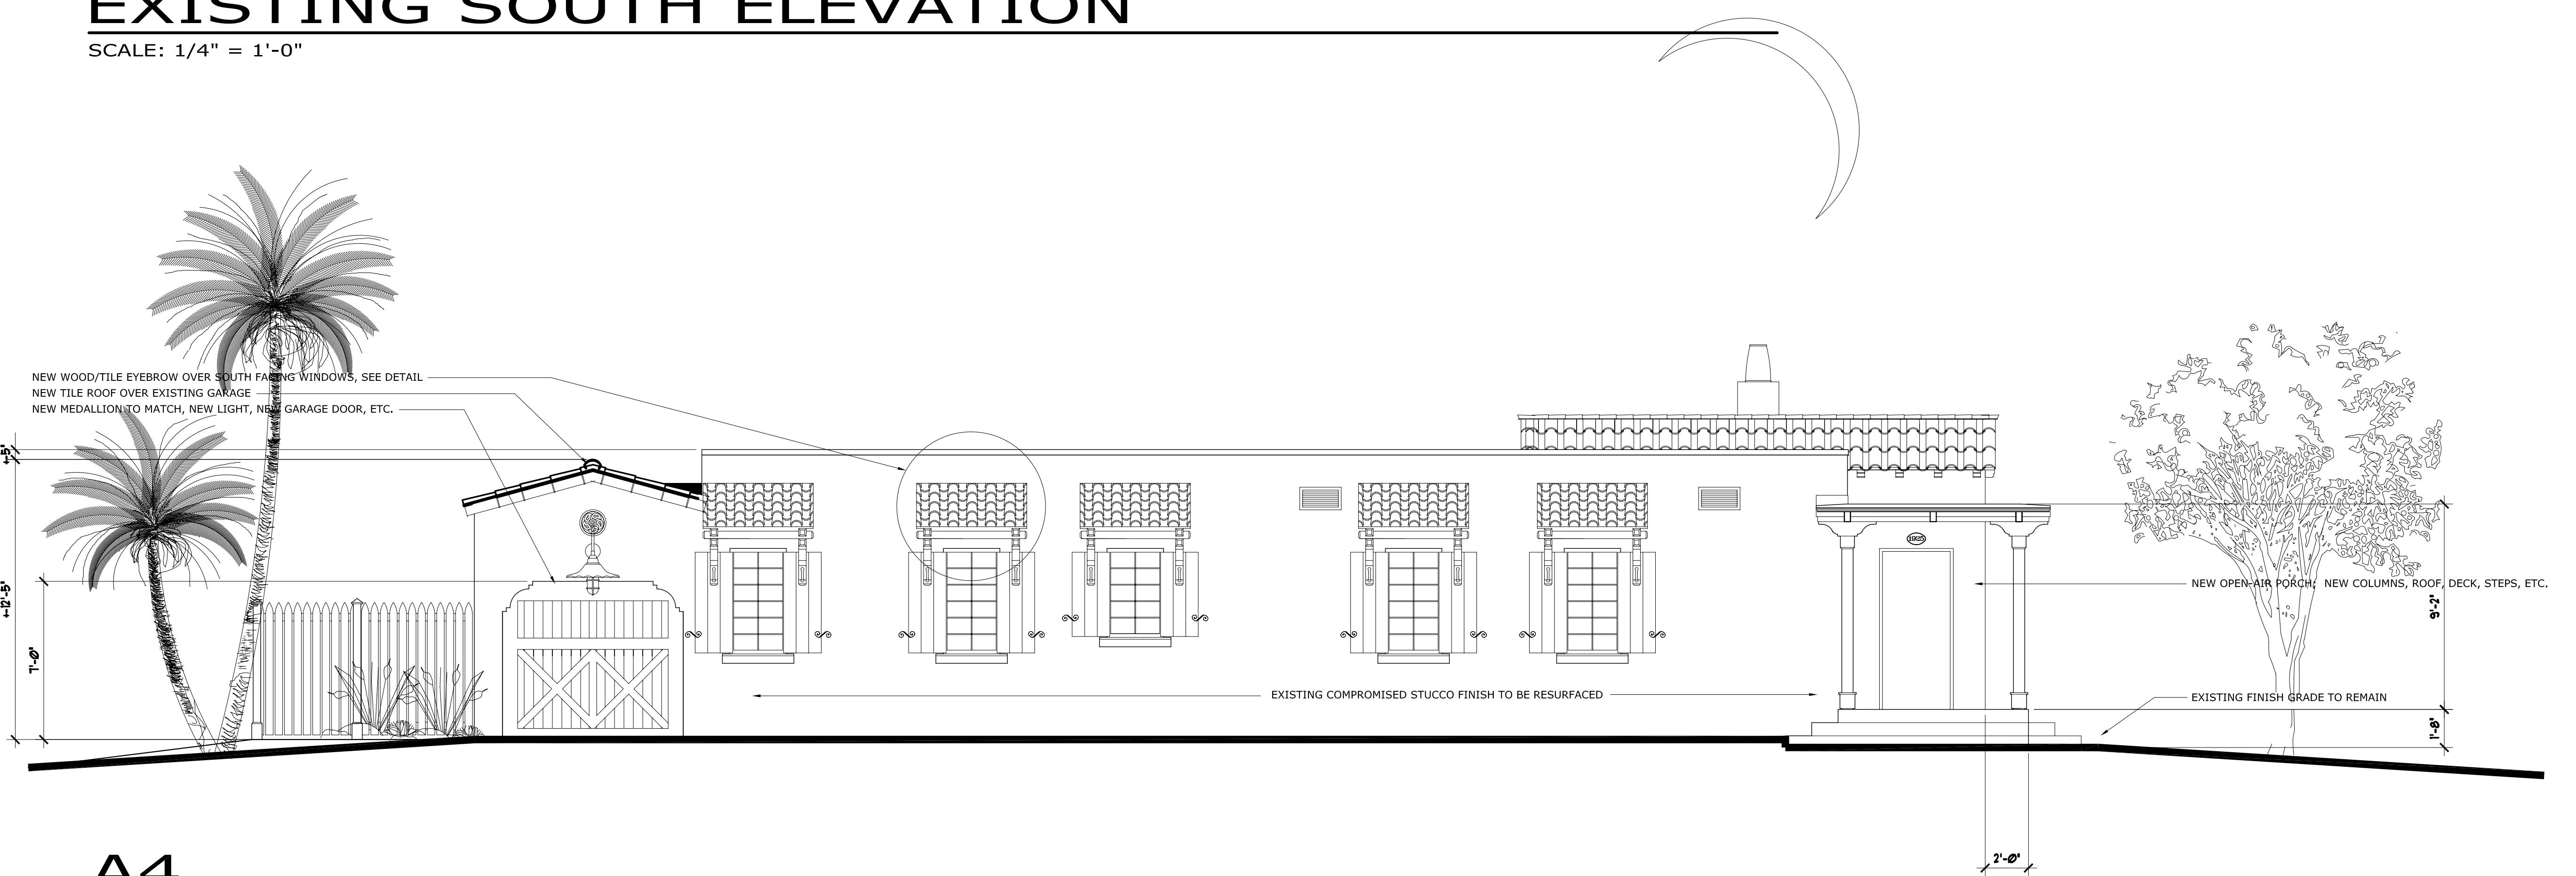

A4 HISTORIC MIZNER COTTAGE; PROPOSED SOUTH ELEVATION

SCALE: 1/4" = 1'-0"

**A5
HISTORIC MIZNER COTTAGE;
EXISTING EAST (ENTRY) ELEVATION**

SCALE: 1/4" = 1'-0"




**A4
HISTORIC MIZNER COTTAGE;
PROPOSED EAST (ENTRY) ELEVATION**

SCALE: 1/4" = 1'-0"



Seal	COPE ARCHITECTS, INC.		HISTORIC MIZNER COTTAGE	
Florida License No.	114 1/2 NE 15TH AVENUE DELRAY BEACH, FLORIDA 33444-3713 ARCHITECTURE - PLANNING - INTERIORS		707 SE 1ST STREET DELRAY BEACH, FLORIDA	
Drawn	RW COPE		Drawing Title	
Project No.	2019.39707		PROPOSED ELEVATIONS	
CAD File No.	NEW ELEVATIONS		Date	
Date	MARCH 06, 2019		Drawing No.	
Drawing No.	A5.2		of	
<p>© COPE ARCHITECTS, INC., 2019 THIS DOCUMENT IS THE EXCLUSIVE PROPERTY OF COPE ARCHITECTS, INC. AND SHALL NOT BE REPRODUCED WITHOUT THE AUTHORIZED WRITTEN CONSENT OF COPE ARCHITECTS, INC.</p>				

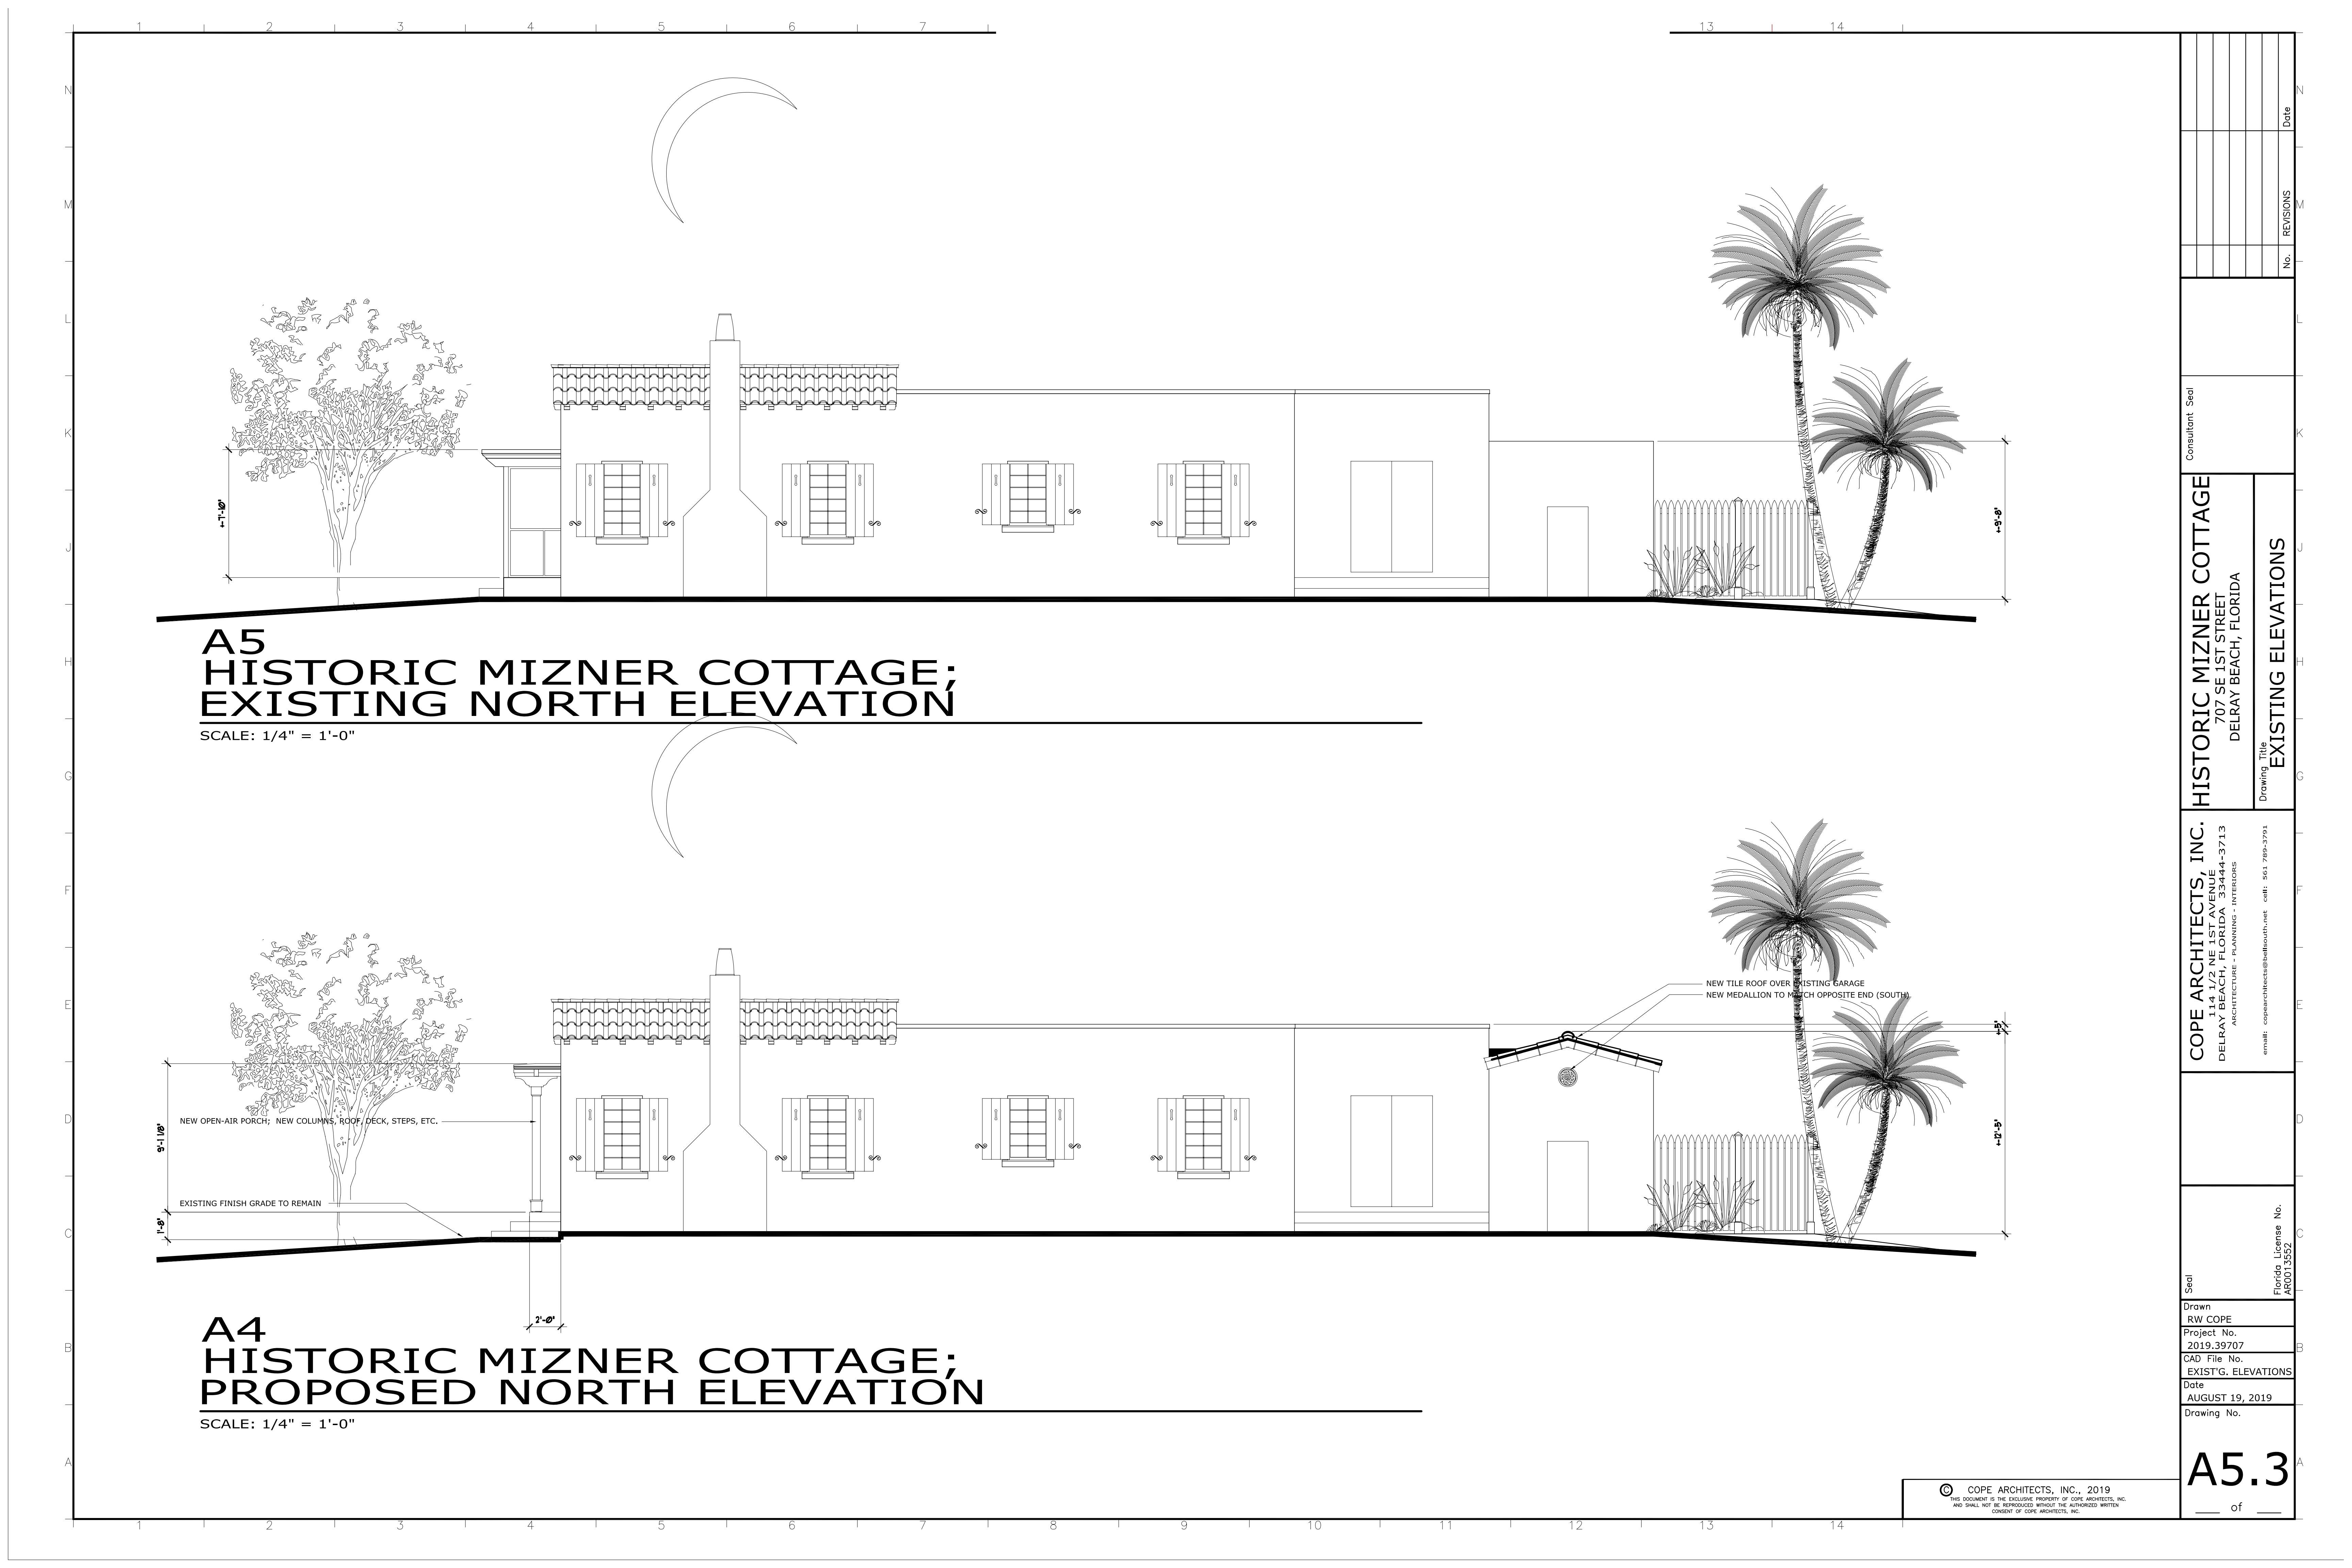

1 2 3 4 5 6 7


13 14

N
M
L
K
J
H
G
F
E
D
C
B
A

Seal	COPE ARCHITECTS, INC.	HISTORIC MIZNER COTTAGE	Consultant Seal
Florida License No.	J 114 1/2 NE 15TH AVENUE DELRAY BEACH, FLORIDA 33444-3713 ARCHITECTURE - PLANNING - INTERIORS email: copearchitects@bellsouth.net cell: 561.289-3791	707 SE 1ST STREET DELRAY BEACH, FLORIDA	
Drawing No.		Title	PROPOSED ELEVATIONS
		Date	
		No.	REVISIONS
			Date

A5 HISTORIC MIZNER COTTAGE; EXISTING WEST (REAR) ELEVATION

SCALE: 1/4" = 1'-0"

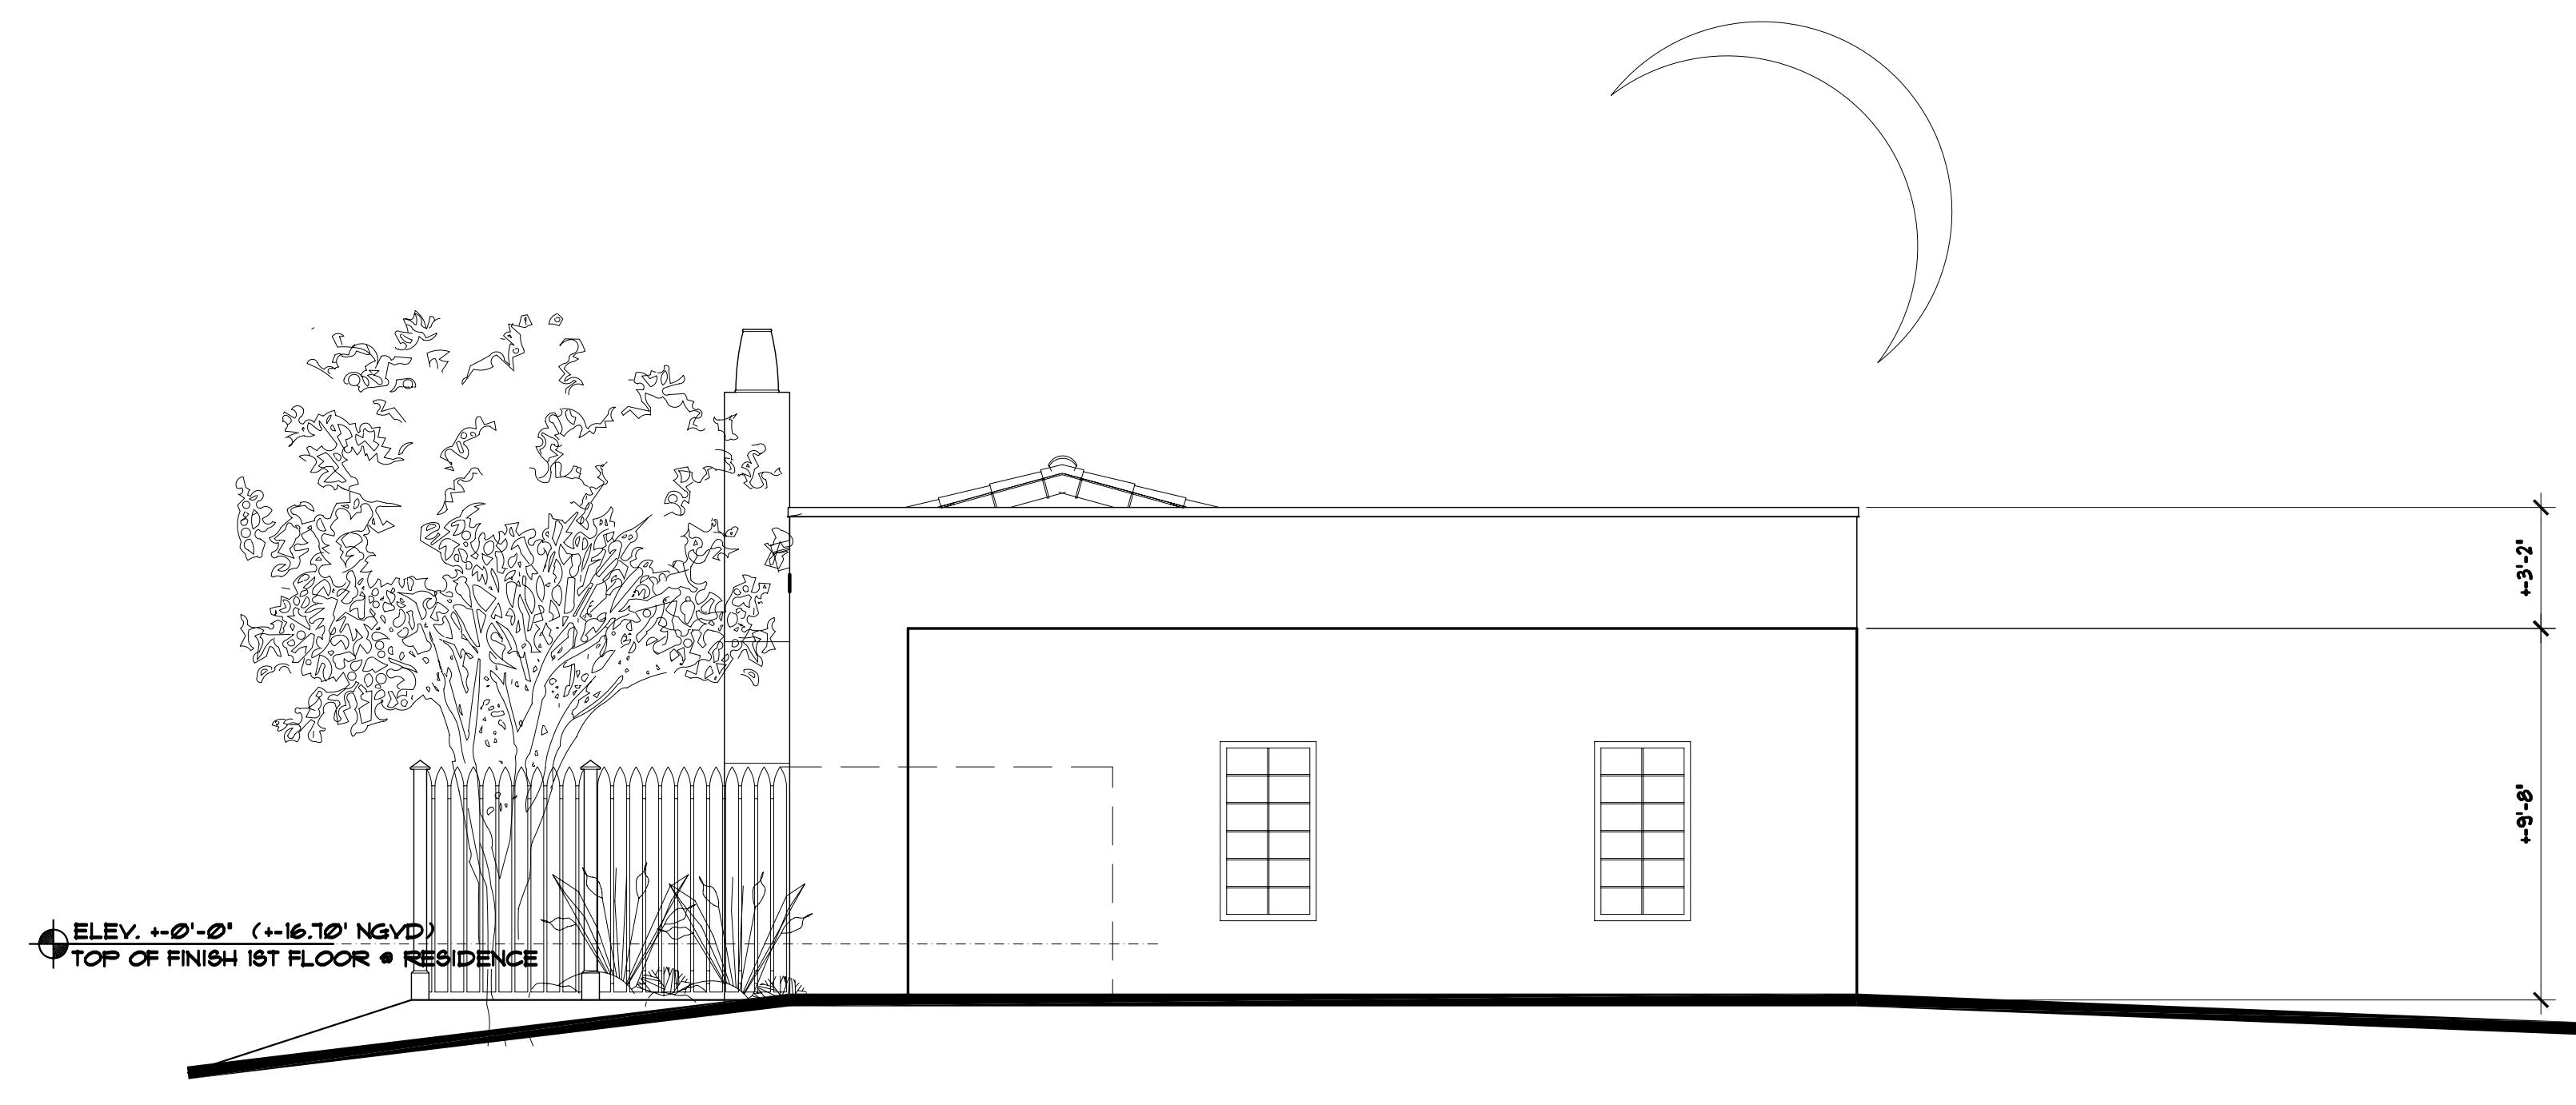

A4 HISTORIC MIZNER COTTAGE; PROPOSED WEST (REAR) ELEVATION

SCALE: 1/4" = 1'-0"

