




8 EXISTING PARTIAL NORTHEAST ELEVATION (STAIRS)  
SCALE: 1" = 20'-0"

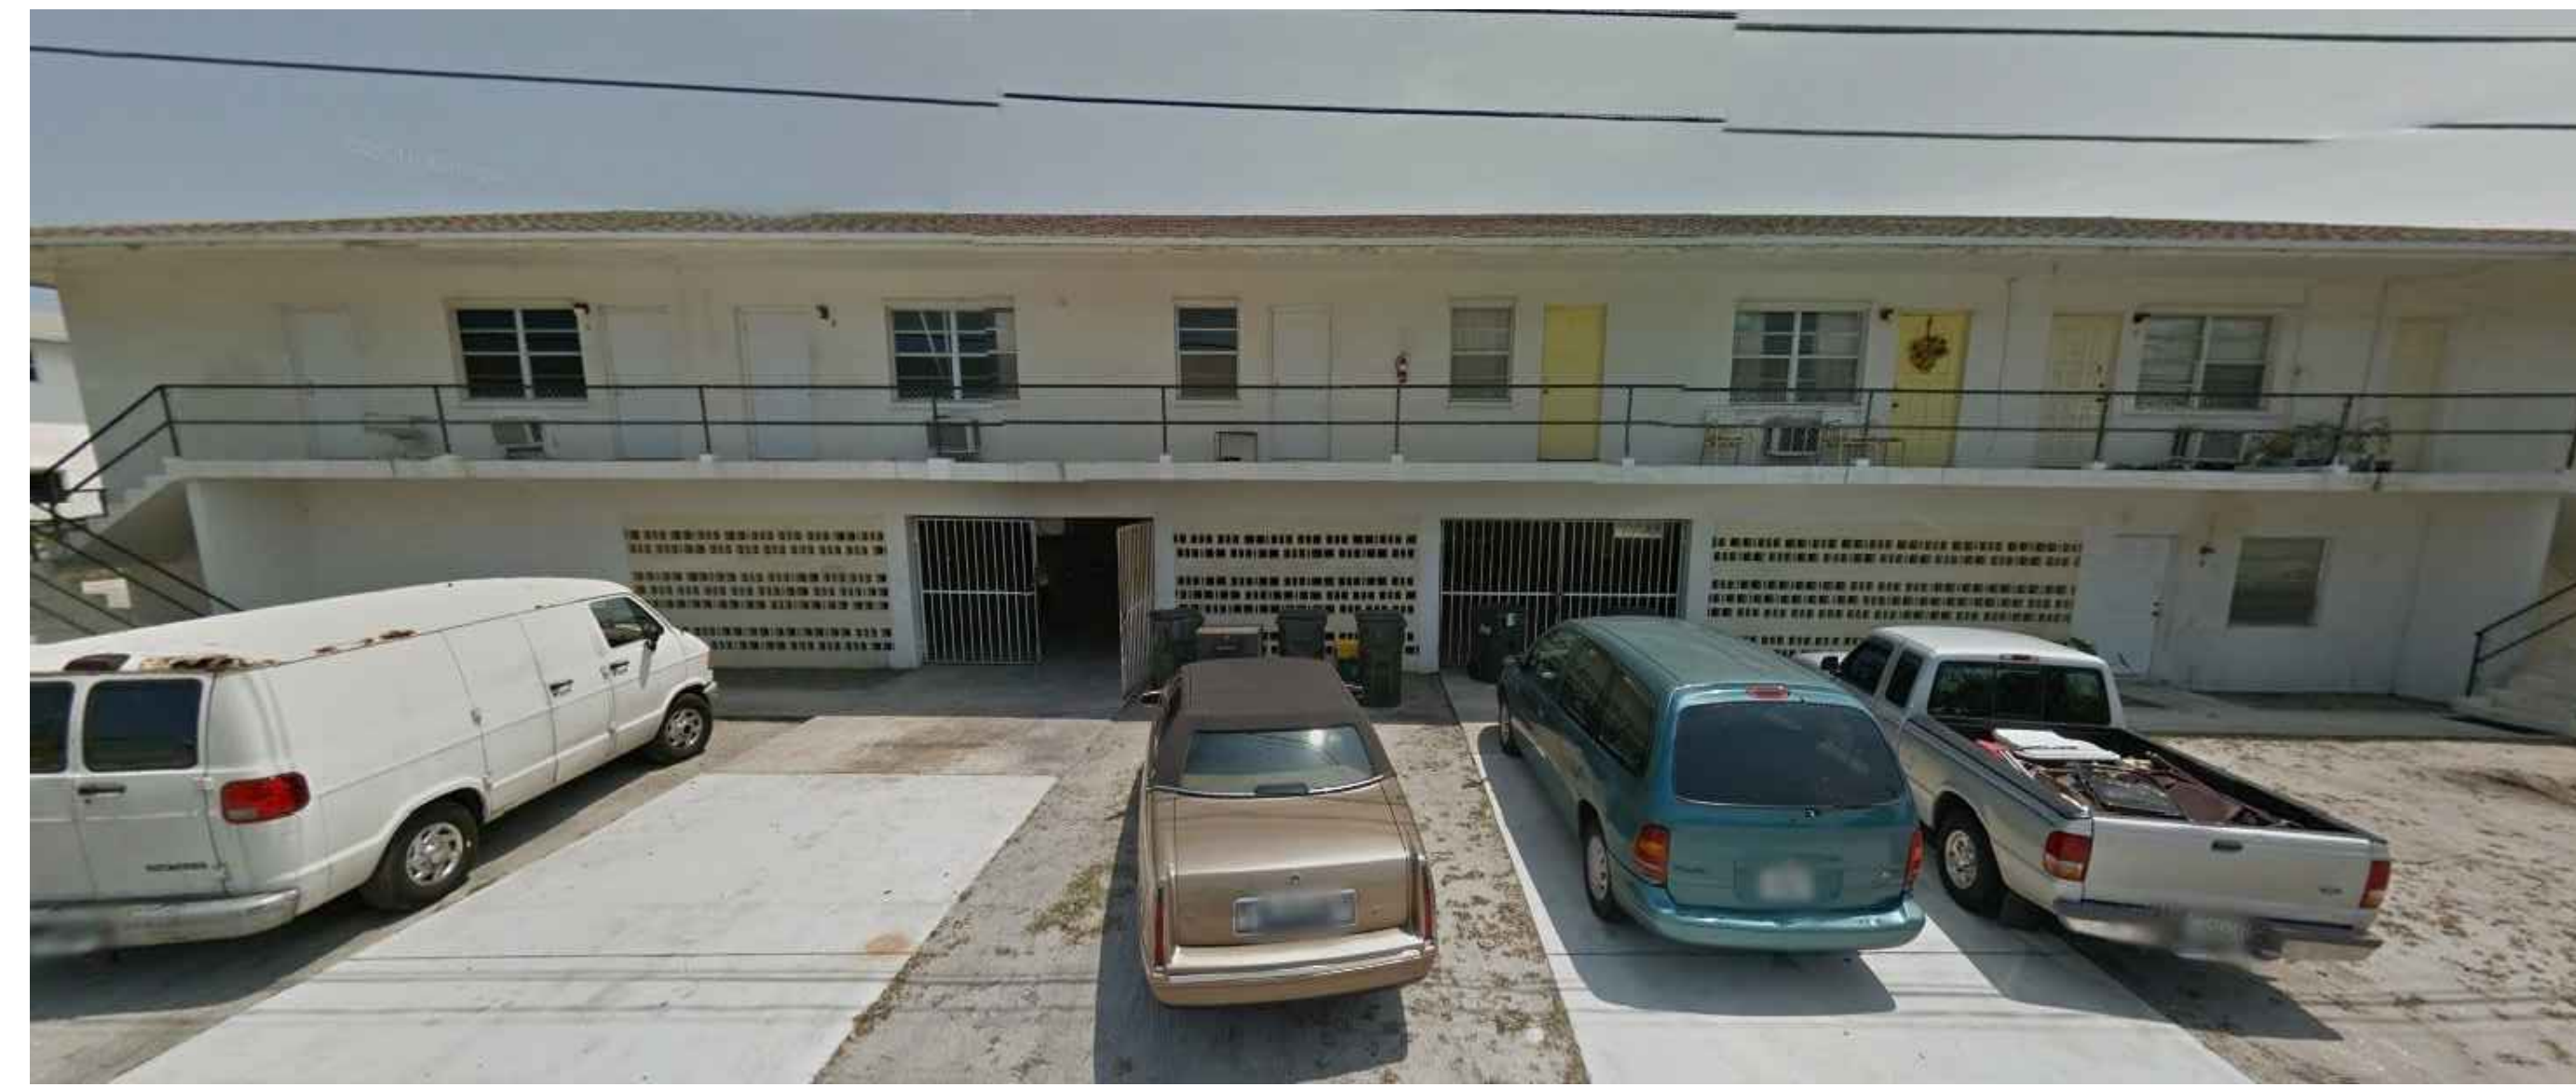

4 EXISTING PARTIAL NORTH ELEVATION  
SCALE: 1" = 20'-0"



1 EXISTING PARTIAL NORTHWEST CORNER



9 EXISTING EAST ELEVATION



5 EXISTING NORTH ELEVATION (LOOKING SOUTHWEST)  
SCALE: 1" = 20'-0"




2 EXISTING WEST ELEVATION (LOOKING NORHTEAST)



10 EXISTING NORTHEAST CORNER



7 EXISTING PARTIAL NORTH ELEVATION (STAIRS)  
SCALE: 1" = 20'-0"

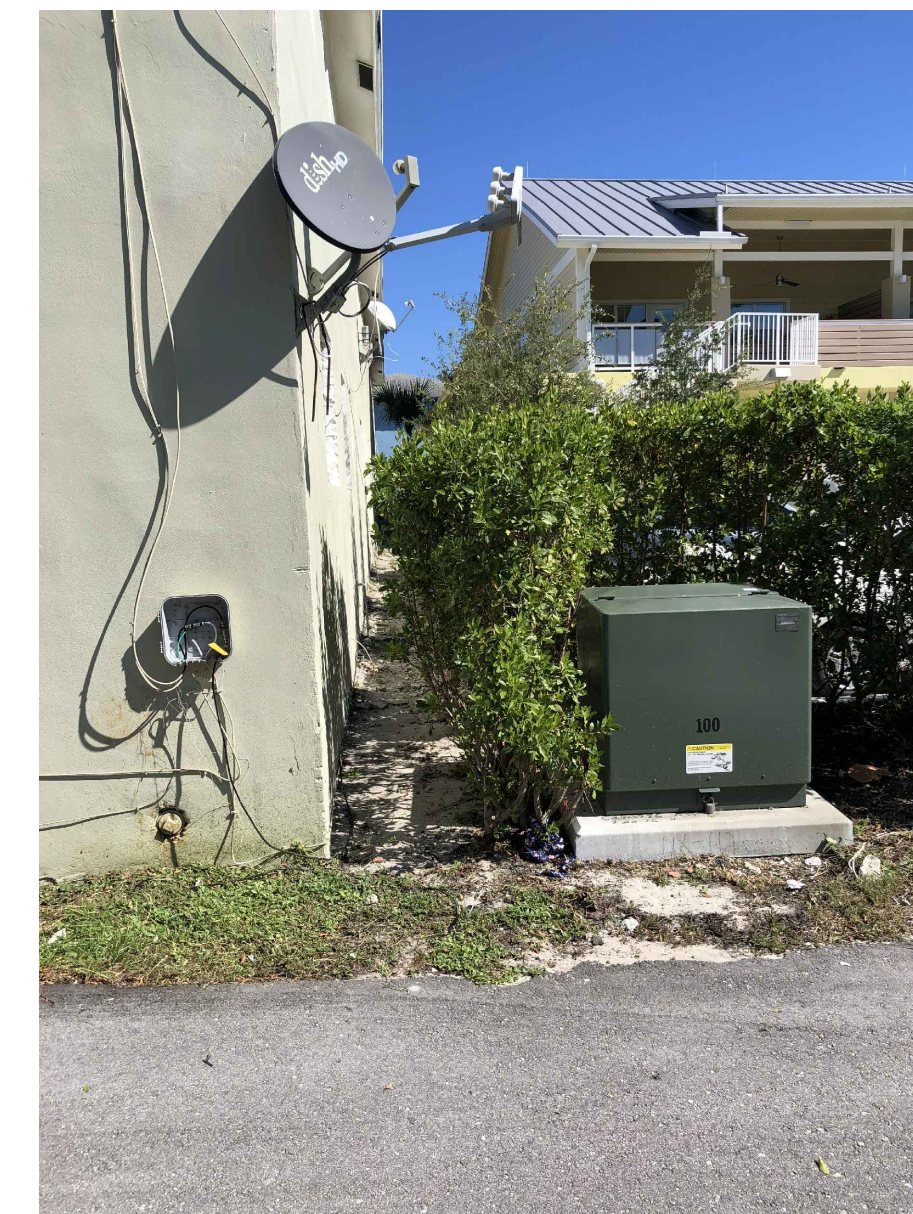

6 EXISTING SOUTHWEST CORNER




3 EXISTING PARTIAL SOUTH ELEVATION



**SYNALOVSKI ROMANIK SAYE**  
Architects • Planning • Interior Design

1800 Eller Drive, Suite 500  
Fort Lauderdale, FL 33316  
T 954-961.6806  
F 954-961.6807  
www.synalovski.com

Manuel Synalovski, AIA  
AR 0011628

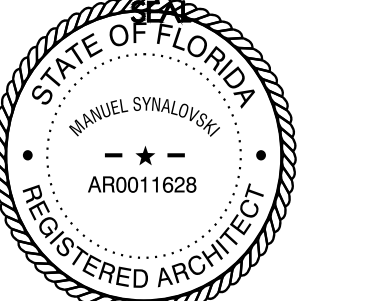

LICENSE NO. AA26001863



**98 N.W. 5th AVENUE  
RENOVATION PROJECT**

98 NW 5th AVENUE  
DELRAY BEACH, FL 33444

CLIENT: DELRAY BEACH CRA

REV	DATE	DESCRIPTION
1	11/05/2019	TAC COMMENTS
2	01/22/2020	RESUBMITTAL

DESIGN  
DELIVERABLE: SITE PLAN  
ISSUE DATE: 08/01/2019

PROJECT NUMBER: 1552-181019  
DRAWN BY: LS/OV  
CHECKED BY: MS

Copyright (c) by SYNALOVSKI ROMANIK SAYE, LLC  
All Rights Reserved.

SHEET TITLE:

**PHOTOS OF  
EXISTING BUILDING**

SHEET NUMBER:

**AS-103**