



CITY OF DELRAY BEACH  
100 N.W. 1<sup>st</sup> AVENUE, DELRAY BEACH, FL 33444

## Solicitation Addendum

---

**Addendum No.:** 2

**Solicitation No.:** 2018-033

**Project No.:** N/A

**Solicitation Title:** Parking Count and Guidance System

**Addendum Date:** July 2, 2018

**Purchasing Contact:** Ryan Lingholm, LingholmR@mydelraybeach.com

---

**RFP 2018-033 IS HEREBY AMENDED AS SET FORTH HEREIN BELOW. CITY RESPONSES TO QUESTIONS POSED BY PROSPECTIVE PROPOSERS ARE ALSO PROVIDED BELOW. THIS ADDENDUM NO. 2 IS HEREBY INCORPORATED IN AND MADE A PART OF THE SOLICITATION.**

**ADD:**

### **EXHIBIT B, OLD SCHOOL SQUARE PARKING GARAGE PLANS**

Exhibit B, Old School Square Parking Garage Marking and Signage Plans is hereby added to RFP No. 2018-033 per this Addendum No. 2.

**QUESTIONS AND RESPONSES:**

**Q1. Do you have any drawings that show the floor plan and striping layout for the parking spaces?**

**R1.** Yes. Exhibit B has been added per this Addendum No. 2.

**Q2. The RFP states that part or all of the ground floor parking area is separated from the rest of the facility. Does this area contain spaces that are allocated for other users? If so, how is this area protected or enforced? Could the spaces be used for general public parking during other hours of the day or week?**

**R2.** This area contains 17 general public parking spaces that are paid for via parking meters and enforced by license-plate recognition (LPR) technology, as is the rest of the garage. The parking garage is open 24 hours per day, seven days per week.

**Q3. Does the roof top deck contain light poles? If so, how many?**

R3. Yes. There are six light poles on the top (roof) floor of the parking garage.

**Q4. Does the City have architectural drawing of the facility?**

R4. Yes. Please refer to Exhibit A, Old School Square Parking Garage Plans added per Addendum No. 1. Additional drawings have been added per this Addendum No. 2 to assist Proposers.

---

NOTE: Items that are ~~struck through~~ are deleted. Items that are underlined have been added. All other terms and conditions remain as stated in the solicitation.

**End of Addendum**

**INSTRUCTIONS:**

Receipt of this addendum must be acknowledged as instructed in the solicitation document. Failure to acknowledge receipt of this Addendum may result in the disqualification of Respondent's response.



OWNER  
City of Delray Beach  
100 N.W. 1st Avenue  
Delray Beach, Florida 33444  
[T] (561) 243-7040  
[F] (561) 246-7221

ARCHITECT

**PGAL**  
Pierce Goodwin Alexander & Linville

791 PARK OF COMMERCE  
BLVD. SUITE 400  
BOCA RATON, FLORIDA  
33487  
[T] 561 988 4002  
[F] 561 988 3002  
AA 000337  
CONSULTANT

PROJECT TITLE  
Old School Square  
Parking Garage

PROJECT NUMBER  
718.04014.00  
PROJECT LOCATION

Delray Beach, Florida

DATE OF ISSUE  
04/12/06  
REVISIONS

CHANGE OF PLAN  
03/07/07

DESIGNER  
DESIGNER  
CHECKED BY  
DRAWN BY  
BP AM BP AM GM  
ACCEPTED

SUBMITTED

APPROVED

REGISTRATION  
COPYRIGHT © 2005  
JOBY L. BALINT  
AR-0016633

SHEET TITLE

SECTION 16, TOWNSHIP 46S, RANGE 43E

N

ATLANTIC OCEAN

INTERSTATE 95

S.E. 1ST STREET

PROJECT LOCATION

ATLANTIC BOULEVARD

S.E. 2ND AVENUE

GULF STREAM AVENUE

GULF STREAM AVENUE

INTERSTATE 95


AIA

CONSTRUCTION DOCUMENTS

SECTION 16, TOWNSHIP 46S, RANGE 43E

OVERALL SITE  
GROUND LEVEL  
SIGNAGE PLAN

SHEET NUMBER

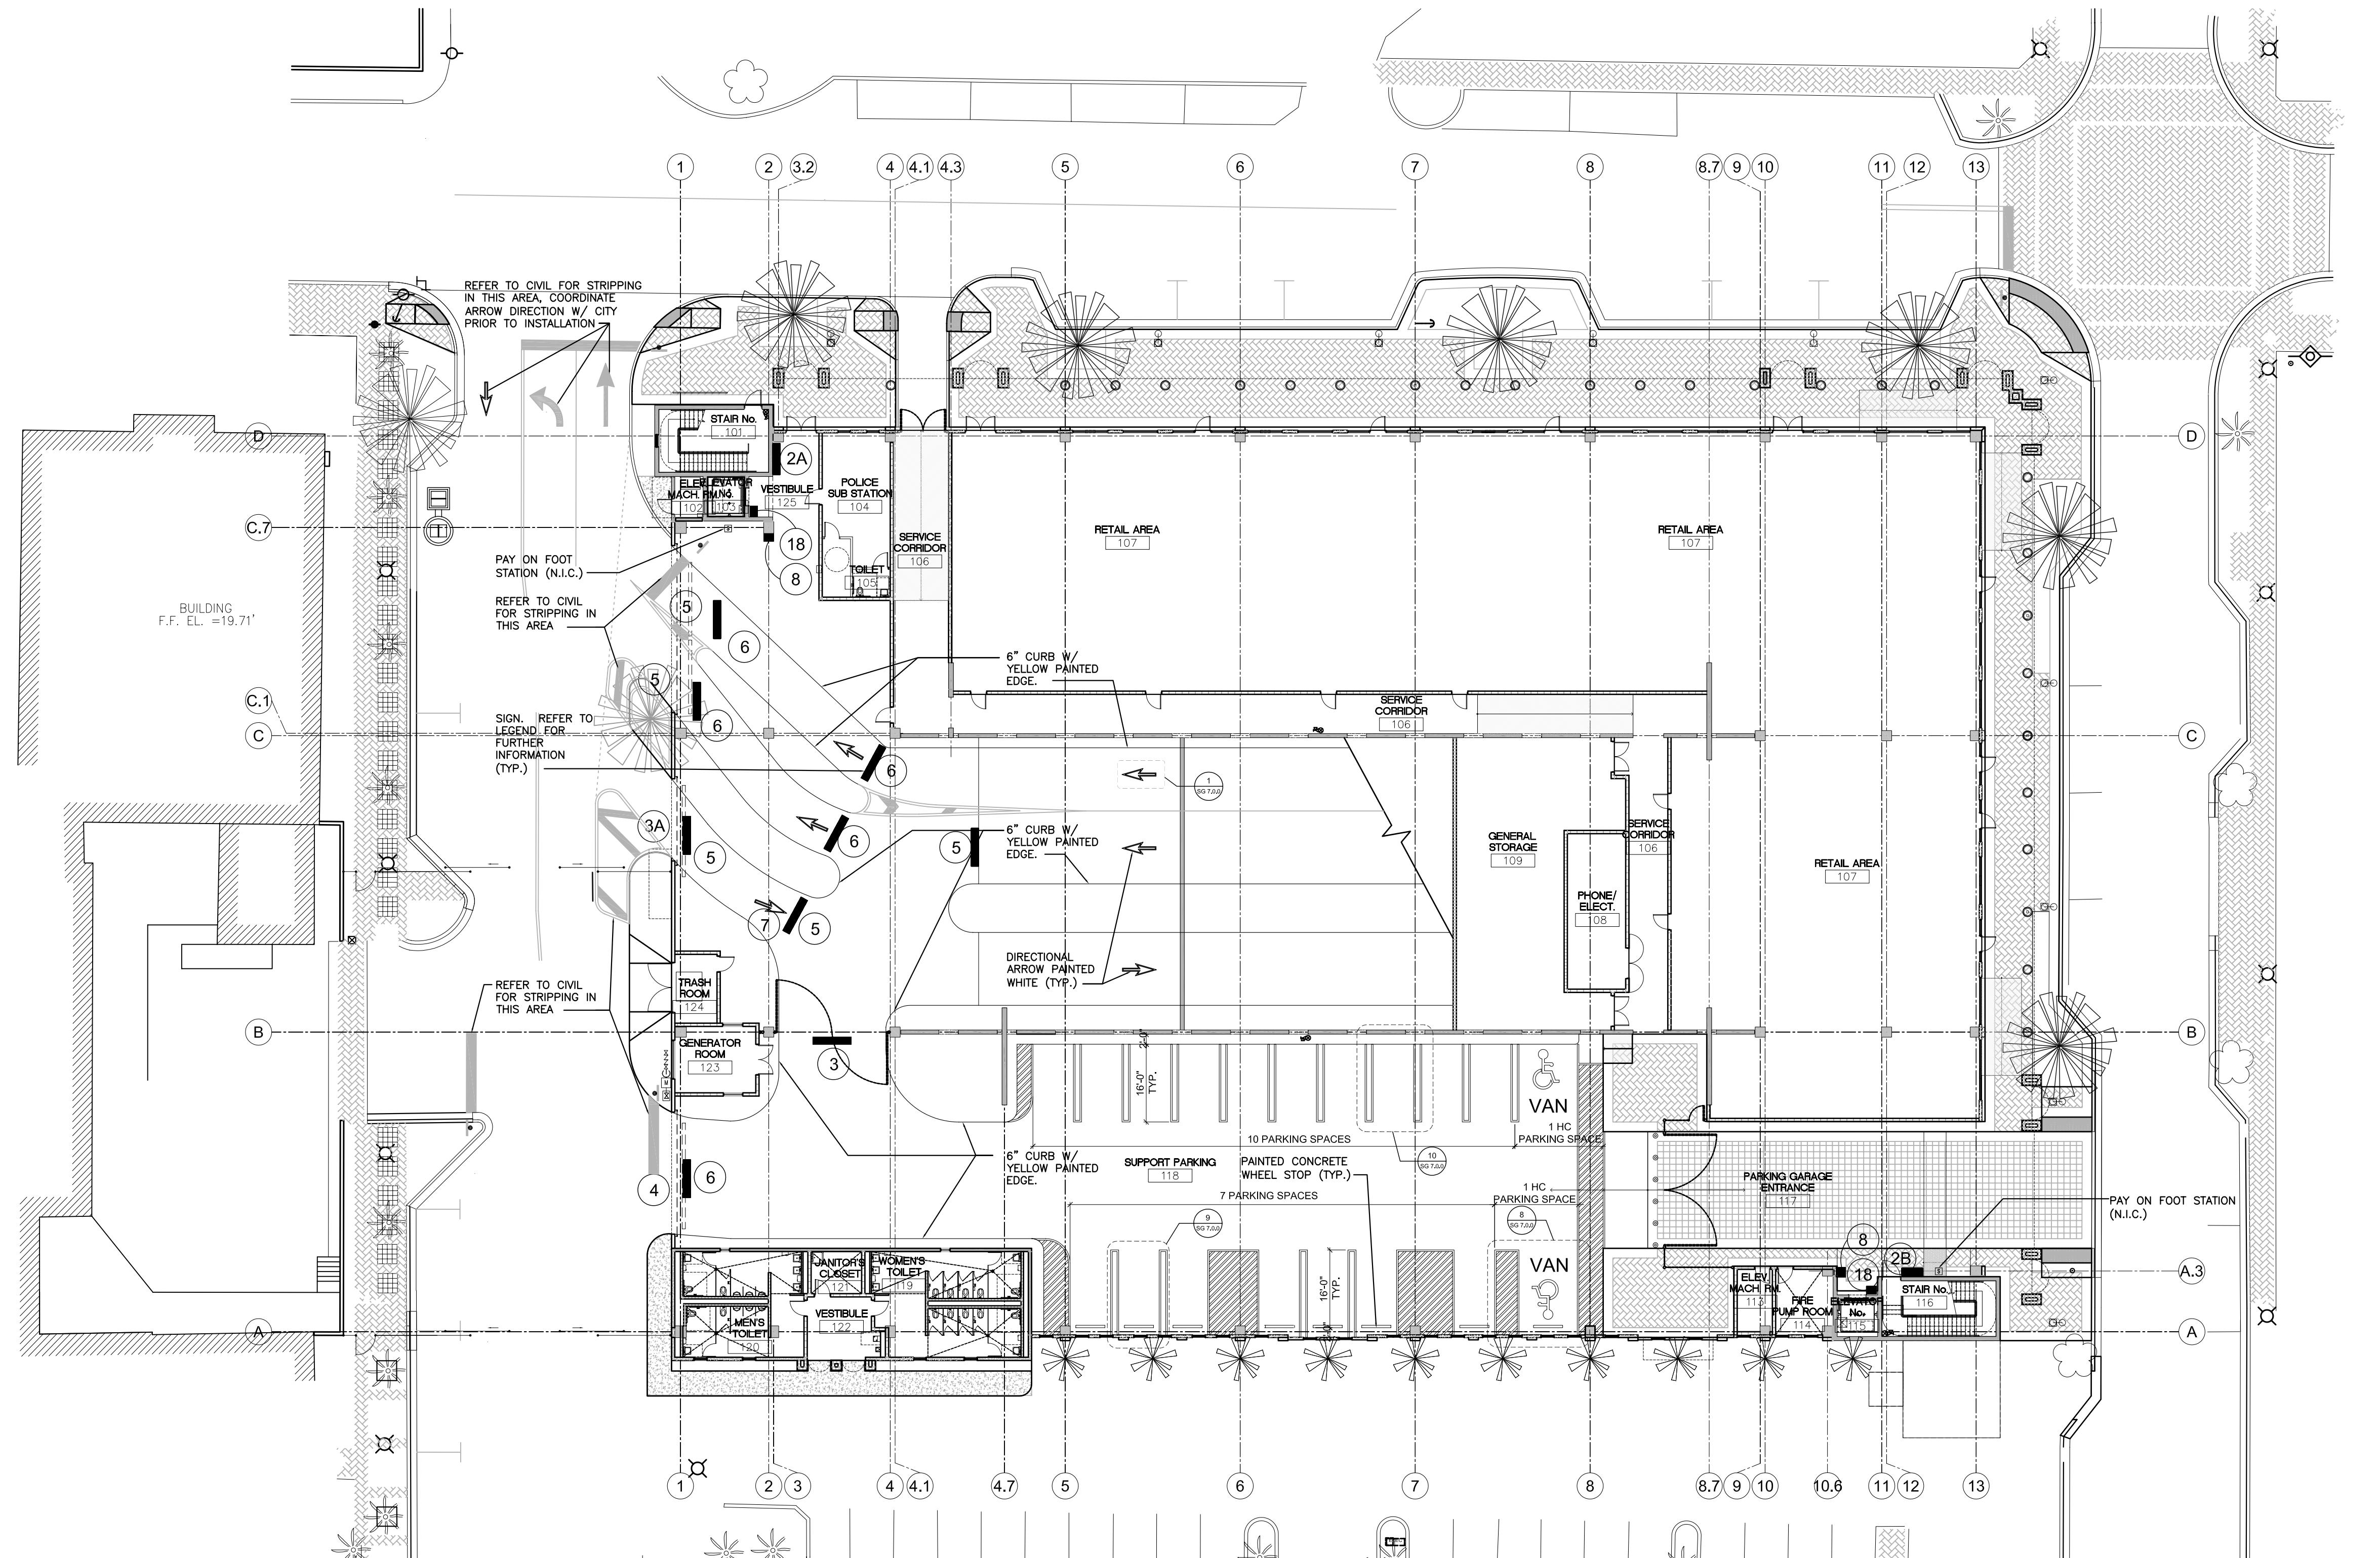


## OVERALL SITE / GROUND LEVEL SIGNAGE PLAN

1" = 20'-0" 2

2A NORTH TOWER RED LEVEL 1 INSTALLATION: WALL MOUNTED	2B SOUTH TOWER RED LEVEL 1 INSTALLATION: CEILING MOUNTED	7 Park INSTALLATION: CEILING MOUNTED	14 Park INSTALLATION: WALL MOUNTED
3 Clearance: 7'- 0" INSTALLATION: CEILING MOUNTED	8 Elevator INSTALLATION: WALL MOUNTED	15 Park INSTALLATION: WALL MOUNTED	
3A Entrance Clearance: 7'- 0" INSTALLATION: CEILING MOUNTED	9 Exit Park INSTALLATION: CEILING MOUNTED	16 PARK FOR DISABLED PERMIT ONLY INSTALLATION: WALL MOUNTED	18 FIRE USE EXIT STAMPINGS INSTALLATION: WALL MOUNTED
4 Entrance INSTALLATION: CEILING MOUNTED	10 Park Exit INSTALLATION: CEILING MOUNTED		
5 Do Not Enter INSTALLATION: CEILING MOUNTED	11 Park/Exit Park INSTALLATION: CEILING MOUNTED		
6 Exit INSTALLATION: CEILING MOUNTED	12 Park Exit INSTALLATION: CEILING MOUNTED	17 Caution: Two-Way Traffic INSTALLATION: WALL MOUNTED	
	13 Park Exit INSTALLATION: WALL MOUNTED	19 AREA OF REFUGE INSTALLATION: WALL MOUNTED	

1. PROVIDE PROTECTION FOR ALL PIPING IN PARKING AREA. (PAINTED YELLOW)  
REFER TO STRUCTURAL FOR DETAILS.
2. REFER TO PAVEMENT MARKING & SIGNAGE DETAILS FOR FURTHER INFORMATION.
3. CONTRACTOR SHALL COORDINATE FINAL LOCATION AND MESSAGE FOR ALL SIGNAGE PRIOR TO PURCHASE AND INSTALLATION
4. PROVIDE VAN ACCESSIBLE SPACE ALONG EXTERIOR OF BUILDING W/ ADA REQUIRED DIMENSIONS AND SIGNAGE.
5. PROVIDE ELEVATOR PLACARD TO NOTIFY OCCUPANTS THAT AN ELEVATOR IS UNSUITABLE FOR EMERGENCY EGRESS USE. SEE DETAIL.
6. REFER TO BUILDING CODE ANALYSIS FOR FURTHER AREA OF REFUGE INFORMATION
7. ALL WALL SIGNAGES SHALL BE A MIN. OF 54" FROM BOTTOM OF SIGN TO FINISH FLOOR

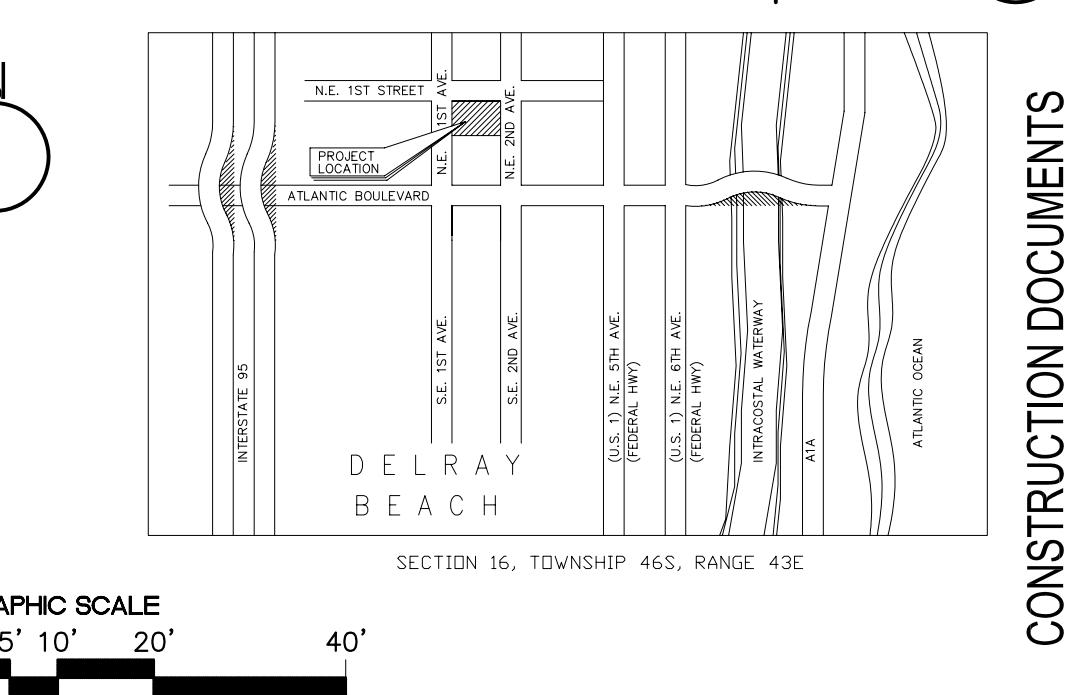



OWNER  
City of Delray Beach  
100 N.W. 1st Avenue  
Delray Beach, Florida 33444  
[T] (561) 243-7040  
[F] (561) 246-7221

ARCHITECT

**PGAL**  
Pierce Goodwin Alexander & Linville

791 PARK OF COMMERCE  
BLVD. SUITE 400  
BOCA RATON, FLORIDA  
33487

[T] 561 988 4002

[F] 561 988 3002

AA 000337

CONSULTANT

PROJECT TITLE  
Old School Square  
Parking Garage

PROJECT NUMBER  
718.04014.00  
PROJECT LOCATION

Delray Beach, Florida

DATE OF ISSUE  
04/12/06  
REVISIONS

Pierce Goodwin Alexander &amp; Linville

DESIGNER  
DESIGNER  
CHECKED BY DRAWN BY  
BP AM BP AM GM  
ACCEPTED

SUBMITTED

APPROVED


REGISTRATION  
COPYRIGHT © 2005

JOBY L. BALINT  
AR-0016653

SHEET TITLE


OVERALL SECOND  
LEVEL PAVEMENT MARKING  
& SIGNAGE PLAN

SHEET NUMBER

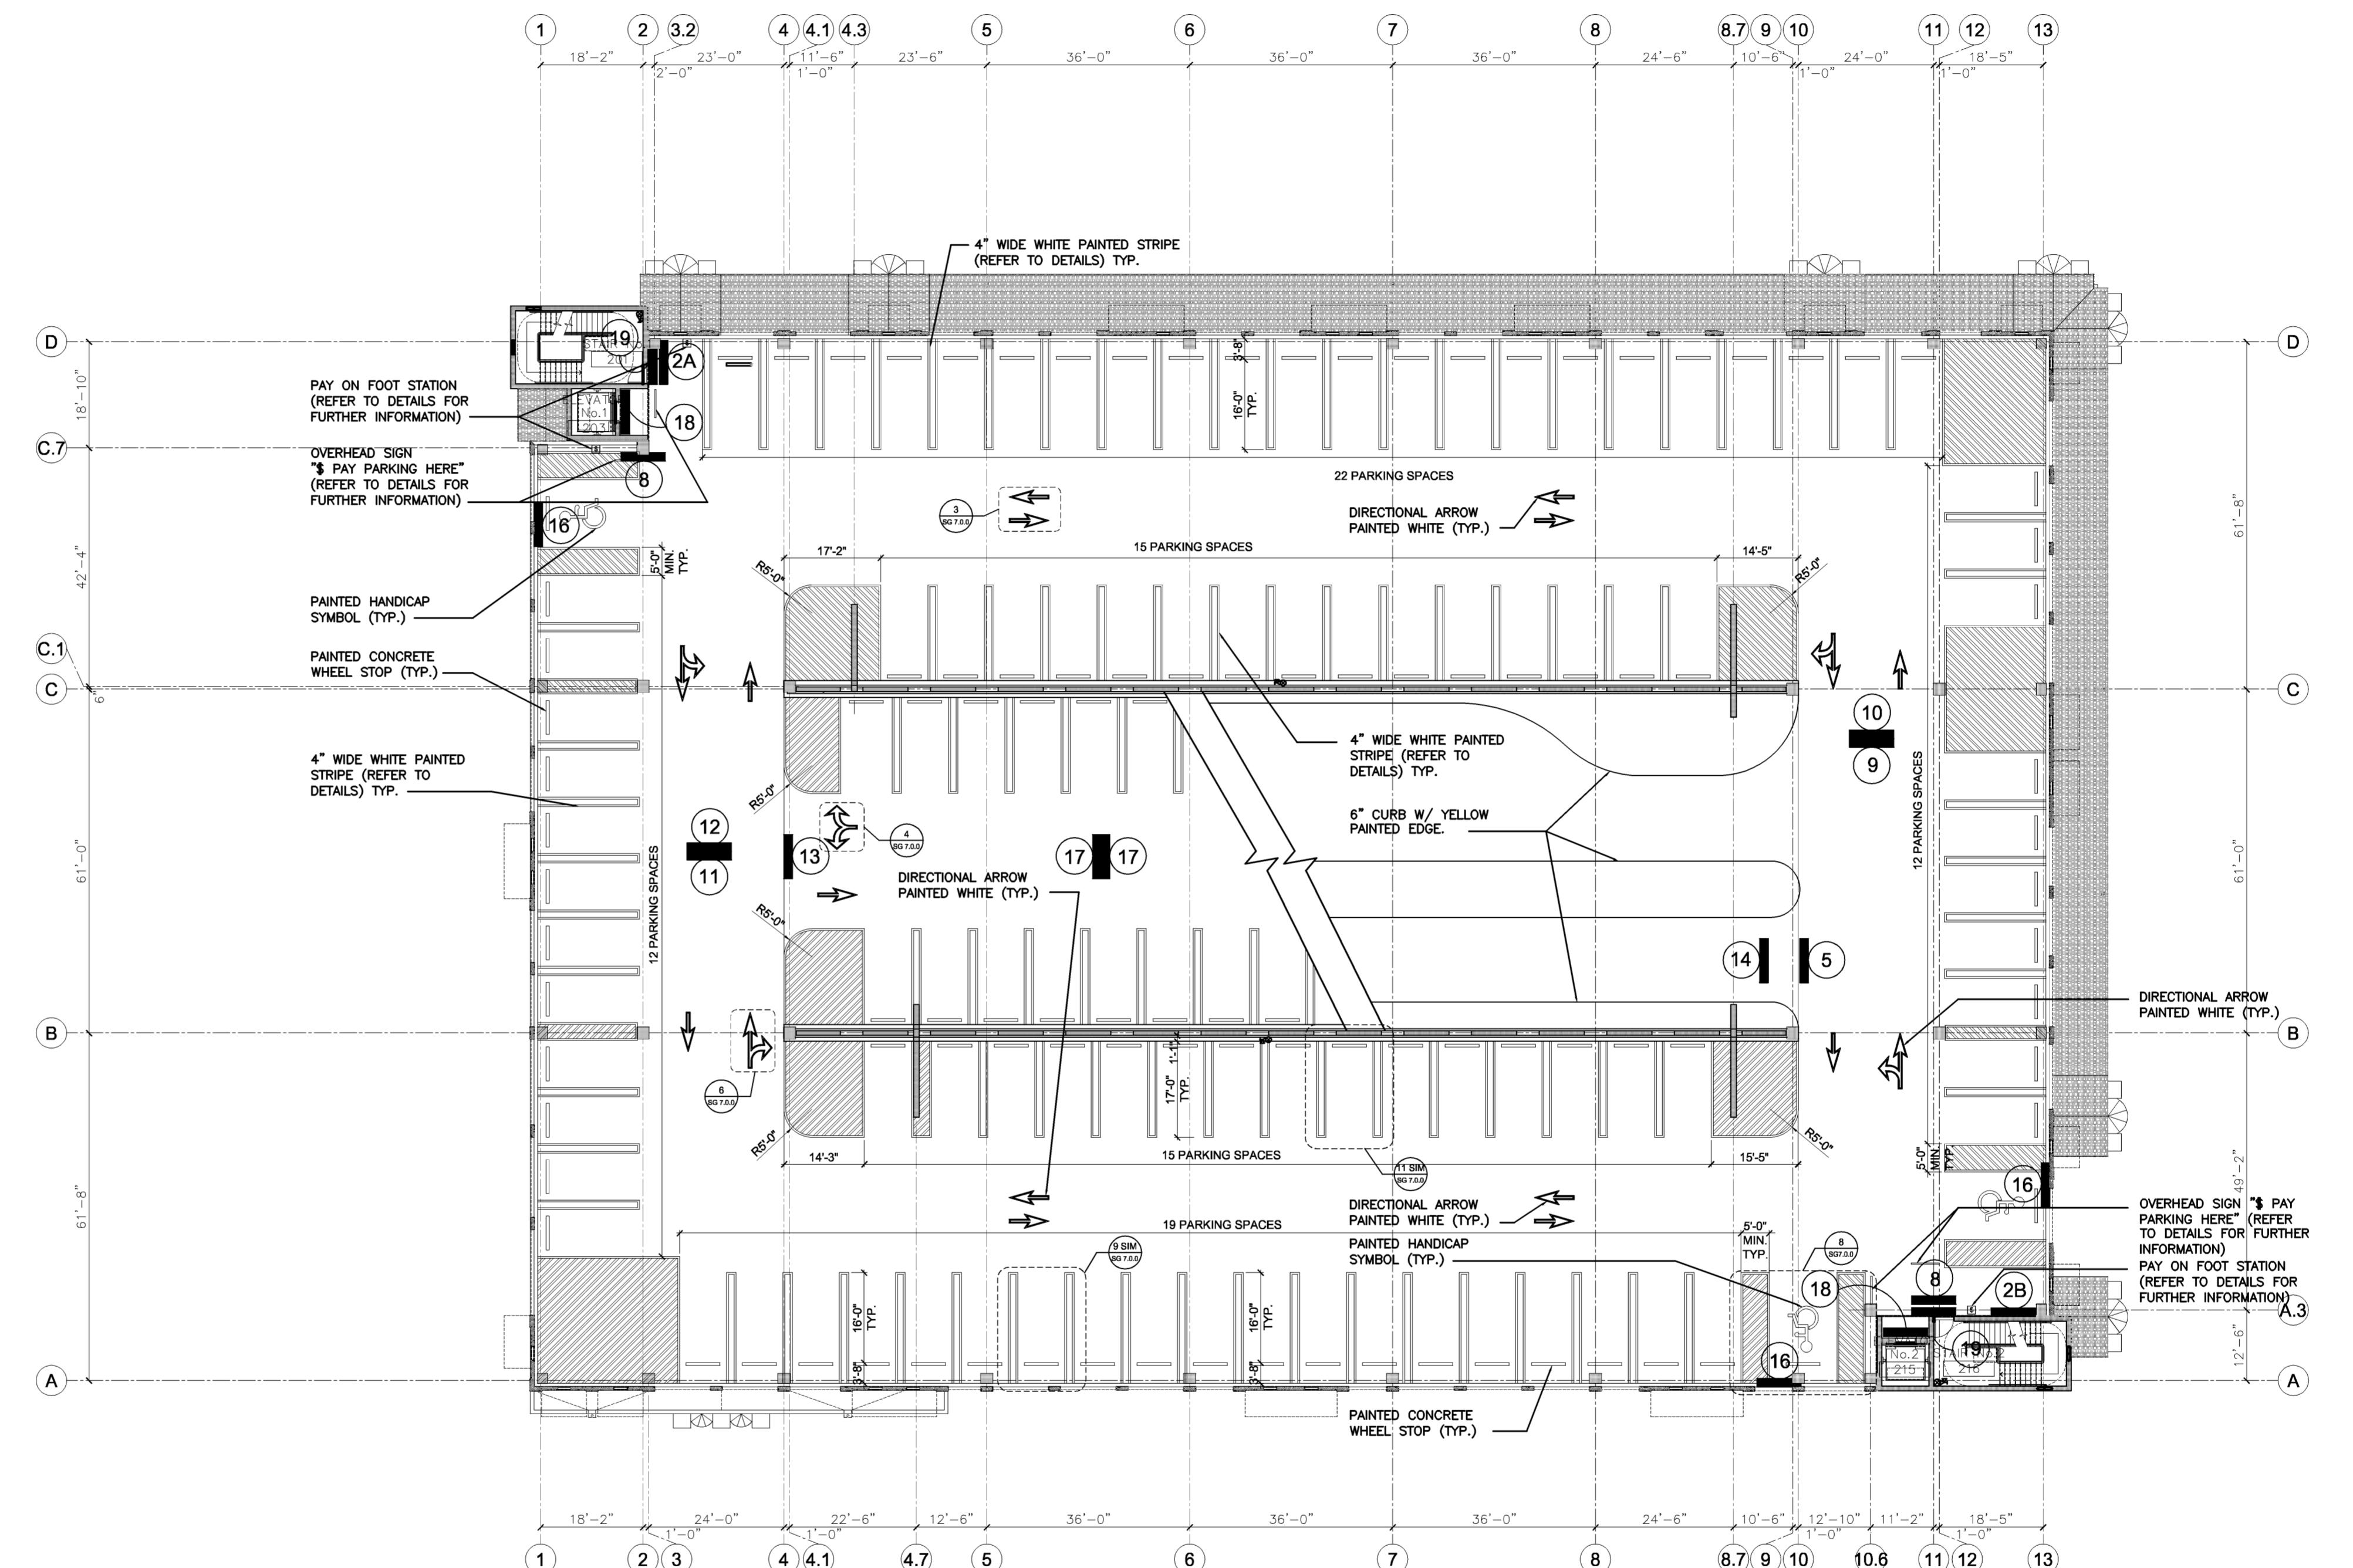


OVERALL SECOND LEVEL PAVEMENT MARKING &amp; SIGNAGE PLAN

1" = 20'-0" (2)

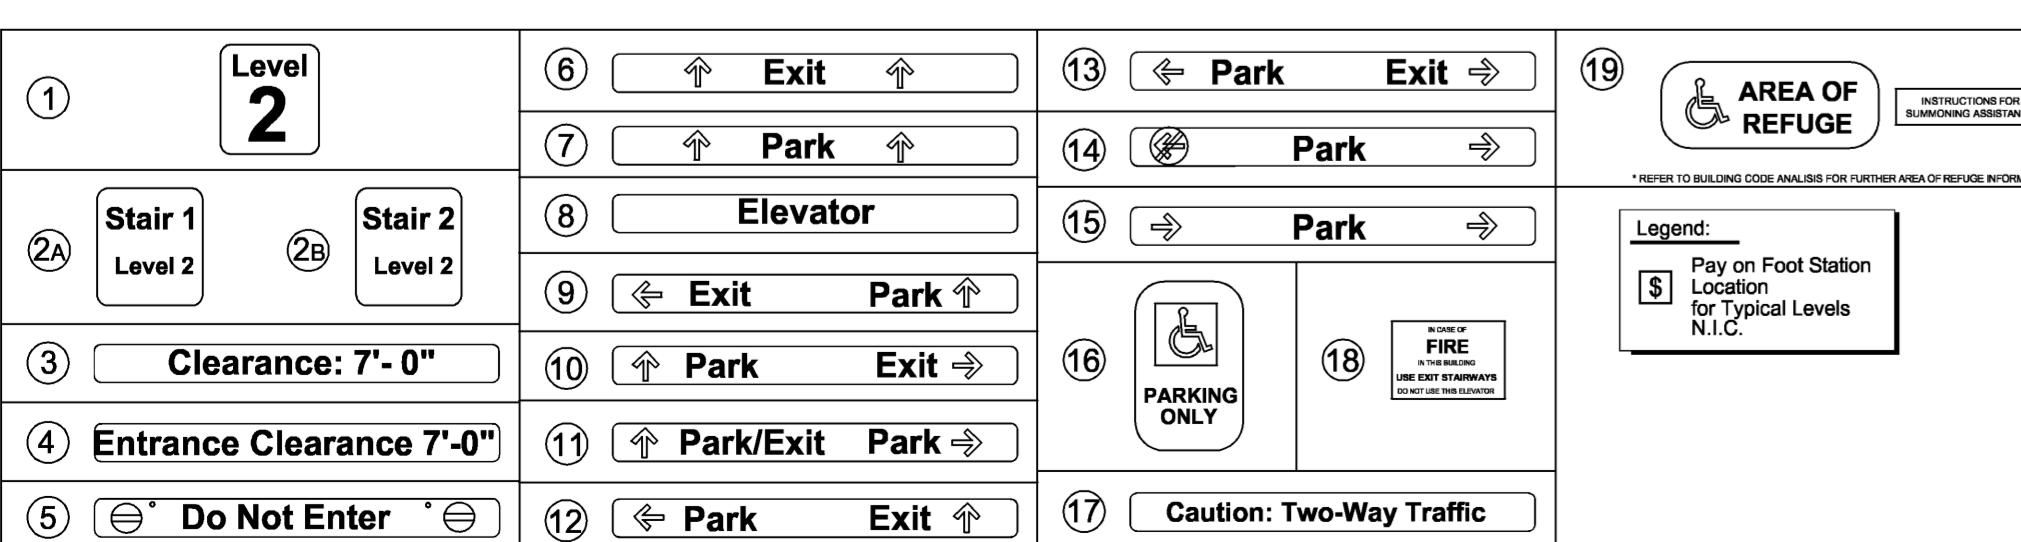

1. PROVIDE PROTECTION FOR ALL PIPING IN PARKING AREA. (PAINTED YELLOW)  
REFER TO STRUCTURAL FOR DETAILS.
2. REFER TO PAVEMENT MARKING & SIGNAGE DETAILS FOR FURTHER INFORMATION.
3. CONTRACTOR SHALL COORDINATE FINAL LOCATION AND MESSAGE FOR ALL SIGNAGE PRIOR TO PURCHASE AND INSTALLATION
4. PROVIDE ELEVATOR PLACARD TO NOTIFY OCCUPANTS THAT AN ELEVATOR IS UNSUITABLE FOR EMERGENCY EGRESS USE. SEE DETAIL.

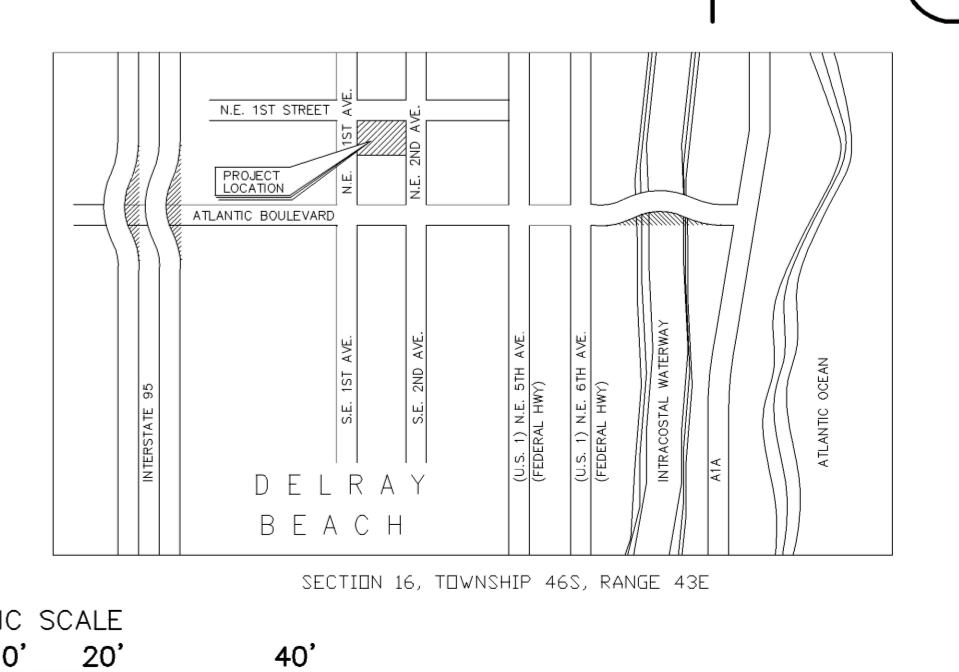


GRAPHIC SCALE  
0 5' 10' 20' 40'

CONSTRUCTION DOCUMENTS

1

SG 2.2.0

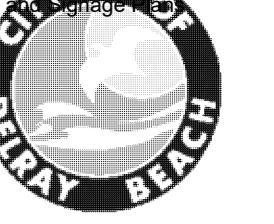

OWNER  
City of Delray Beach  
100 N.W. 1st Avenue  
Delray Beach, Florida 33444  
[T] (561) 243-7040  
[F] (561) 246-7221

ARCHITECT

**PGAL**  
Pierce Goodwin Alexander & Linville

791 PARK OF COMMERCE  
BLVD. SUITE 400  
BOCA RATON, FLORIDA  
33487

[T] 561 988 4002  
[F] 561 988 3002  
AA 000337  
CONSULTANT

PROJECT TITLE  
Old School Square  
Parking Garage

PROJECT NUMBER  
718.04014.00  
PROJECT LOCATION

Delray Beach, Florida

DATE OF ISSUE  
04/12/06  
REVISIONS

Pierce Goodwin Alexander & Linville

DESIGNER  
DESIGNER  
CHECKED BY DRAWN BY  
BP AM BP AM GM  
ACCEPTED  
SUBMITTED

APPROVED


REGISTRATION  
COPYRIGHT © 2005

JOBY L. BALINT  
AR-0016653

SHEET TITLE


OVERALL THIRD  
LEVEL PAVEMENT MARKING  
& SIGNAGE PLAN

SHEET NUMBER


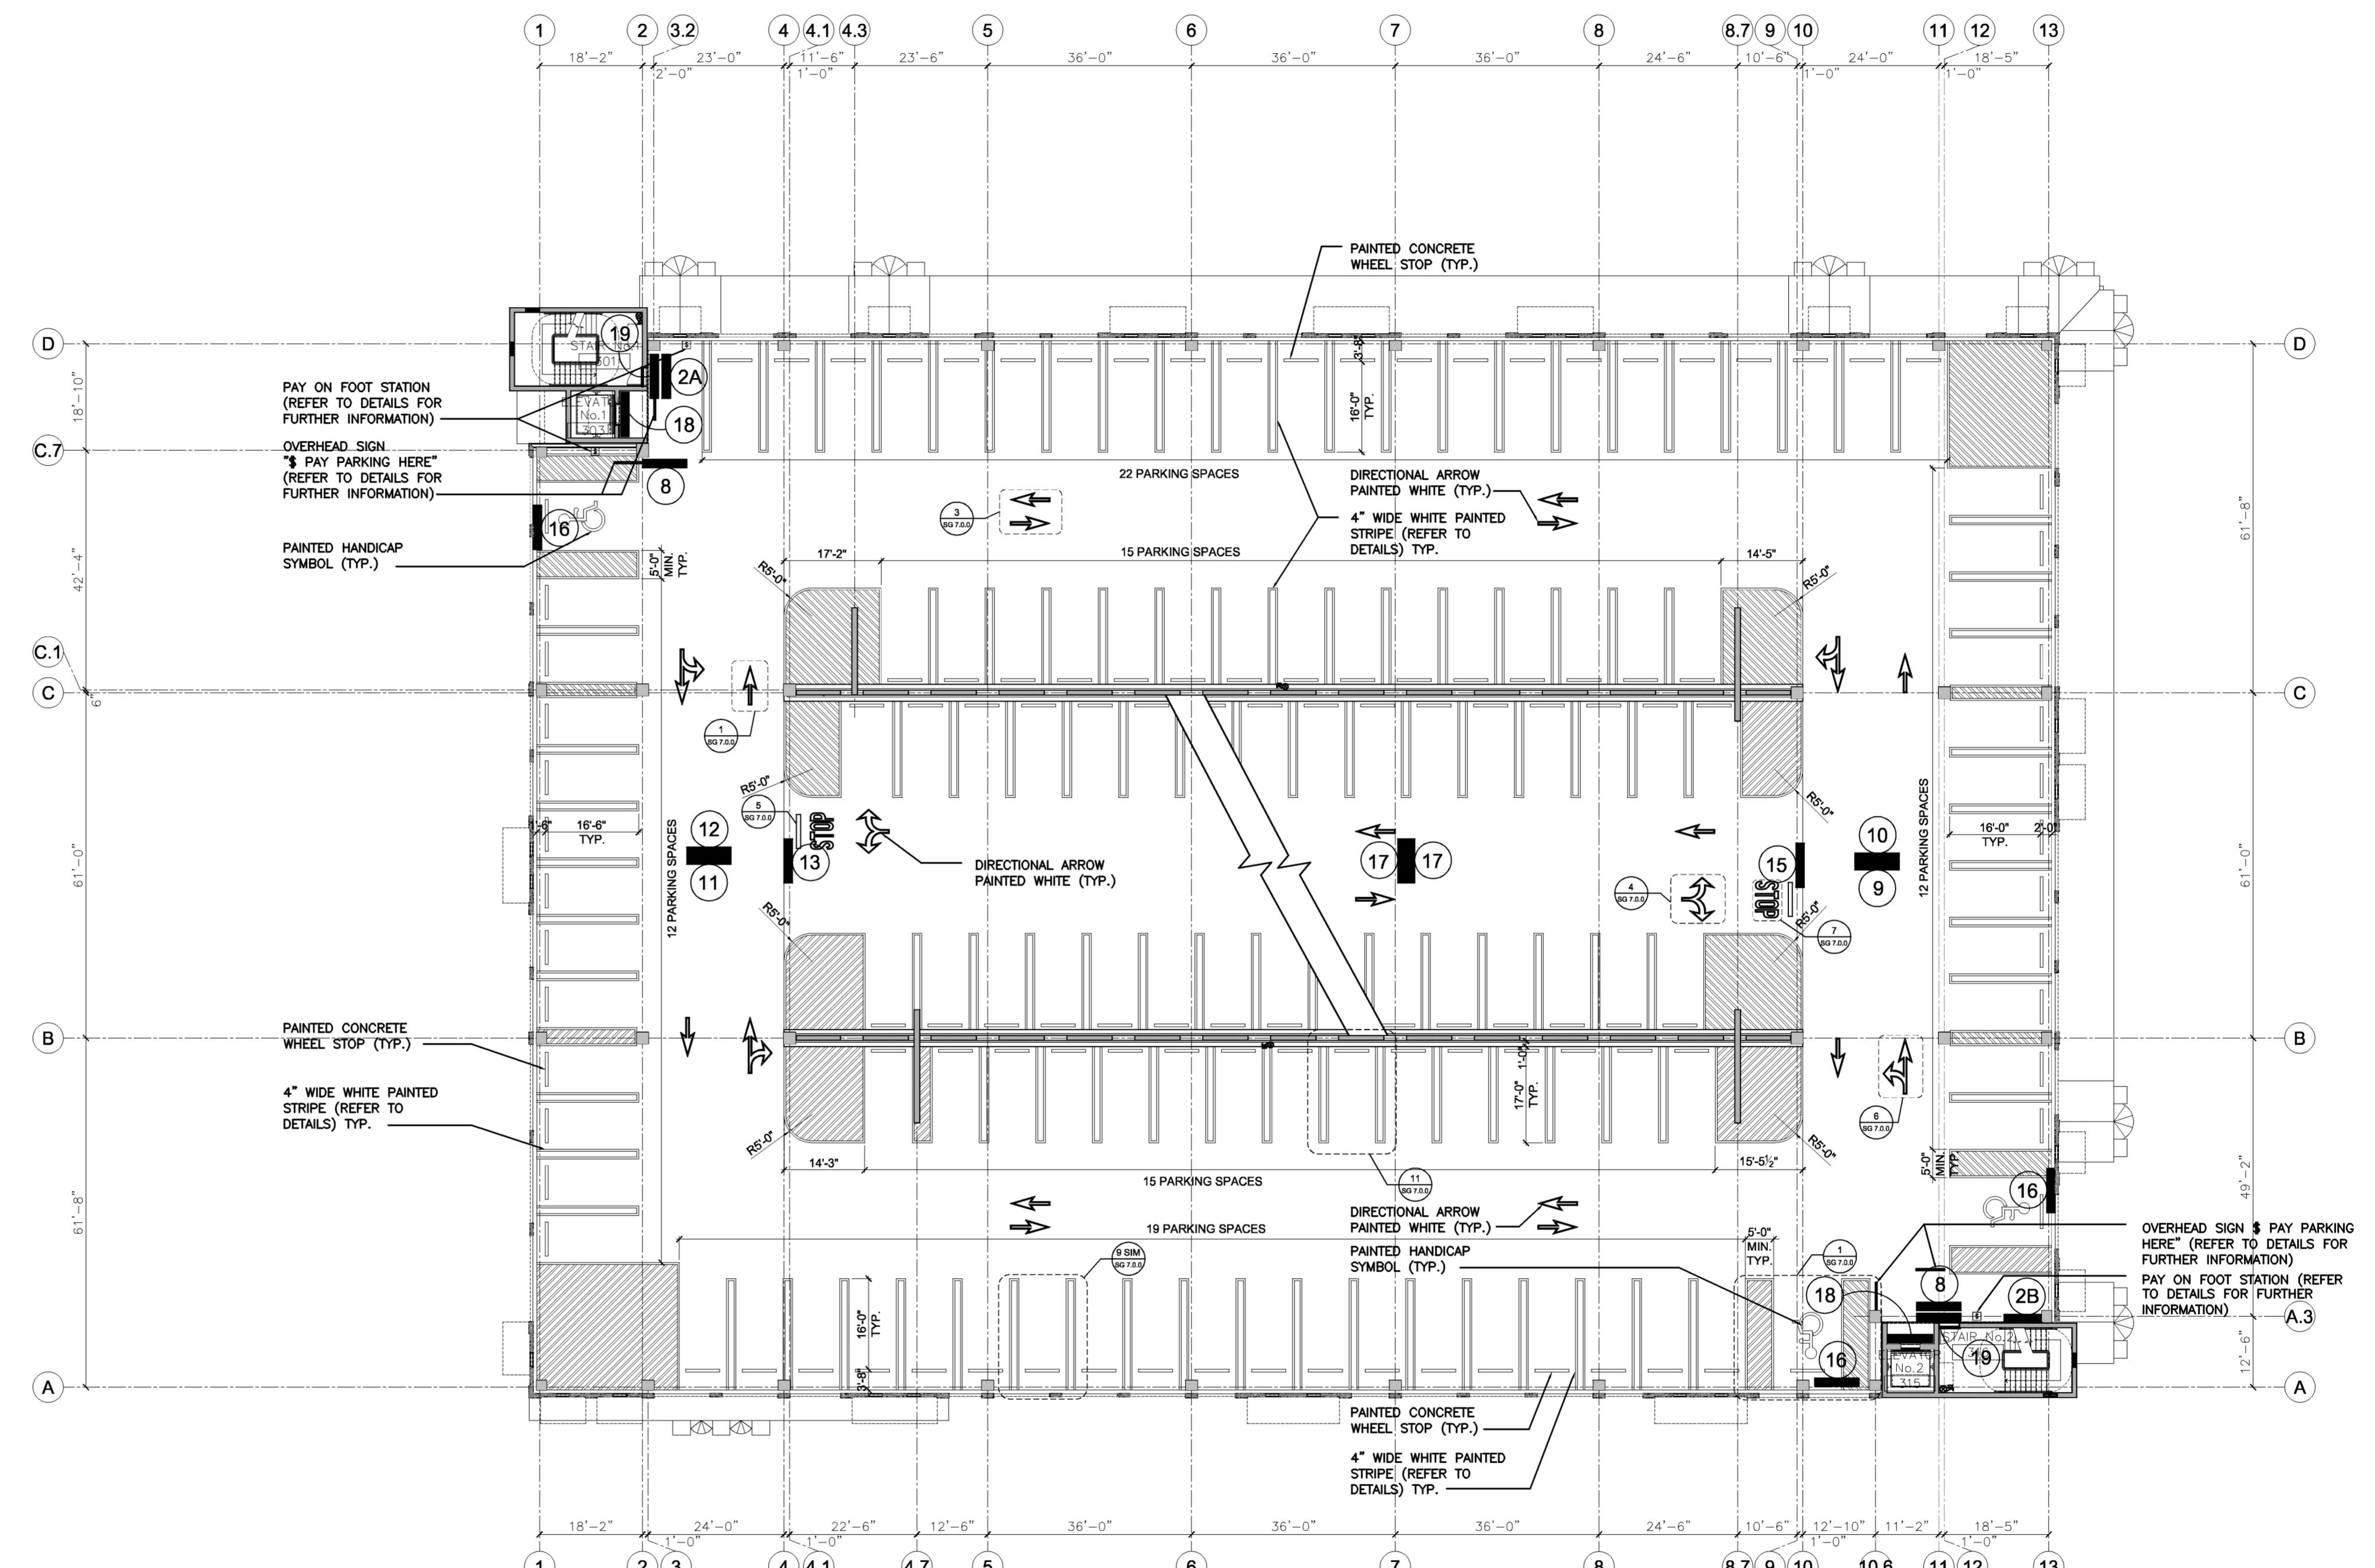


## OVERALL THIRD LEVEL SIGNAGE PLAN


1" = 20'-0" (2)

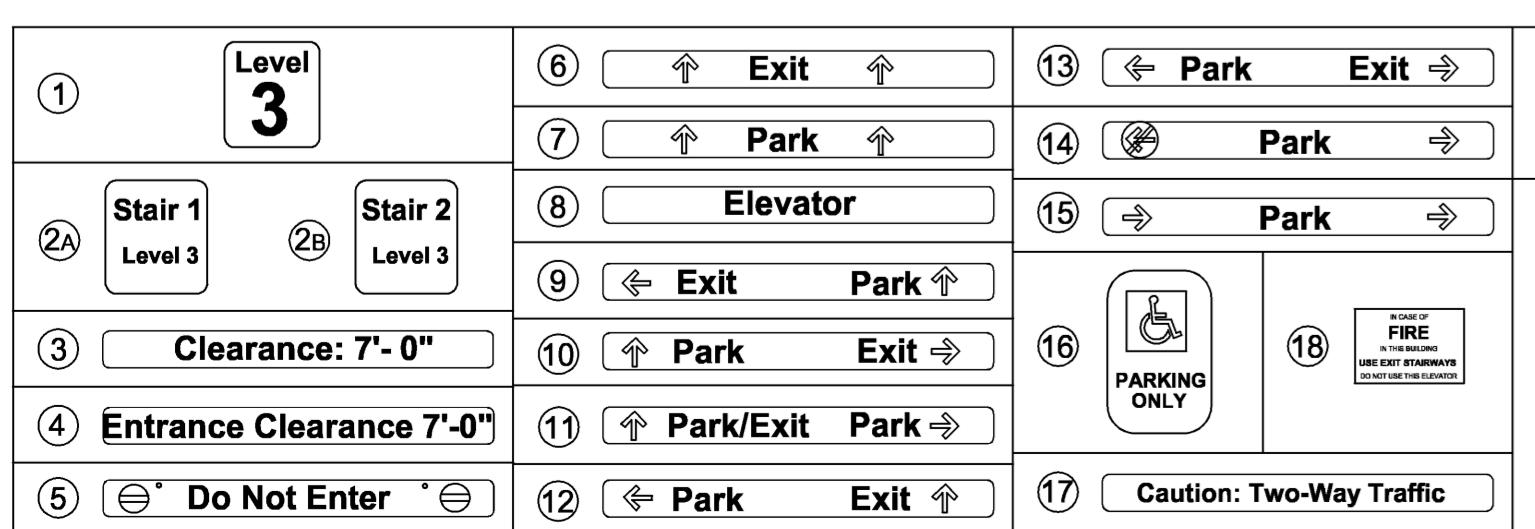


1. PROVIDE PROTECTION FOR ALL PIPING IN PARKING AREA. (PAINTED YELLOW)  
REFER TO STRUCTURAL FOR DETAILS.
2. REFER TO PAVEMENT MARKING & SIGNAGE DETAILS FOR FURTHER INFORMATION.
3. CONTRACTOR SHALL COORDINATE FINAL LOCATION AND MESSAGE FOR ALL SIGNAGE PRIOR TO PURCHASE AND INSTALLATION
4. PROVIDE ELEVATOR PLACARD TO NOTIFY OCCUPANTS THAT AN ELEVATOR IS UNSUITABLE FOR EMERGENCY EGRESS USE. SEE DETAIL.

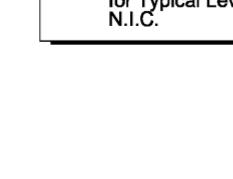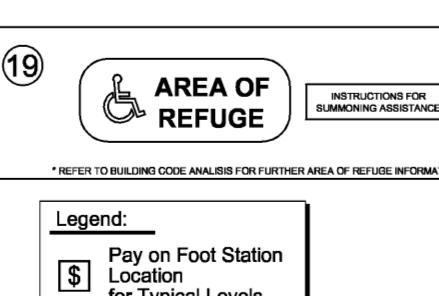

17. Caution: Two-Way Traffic

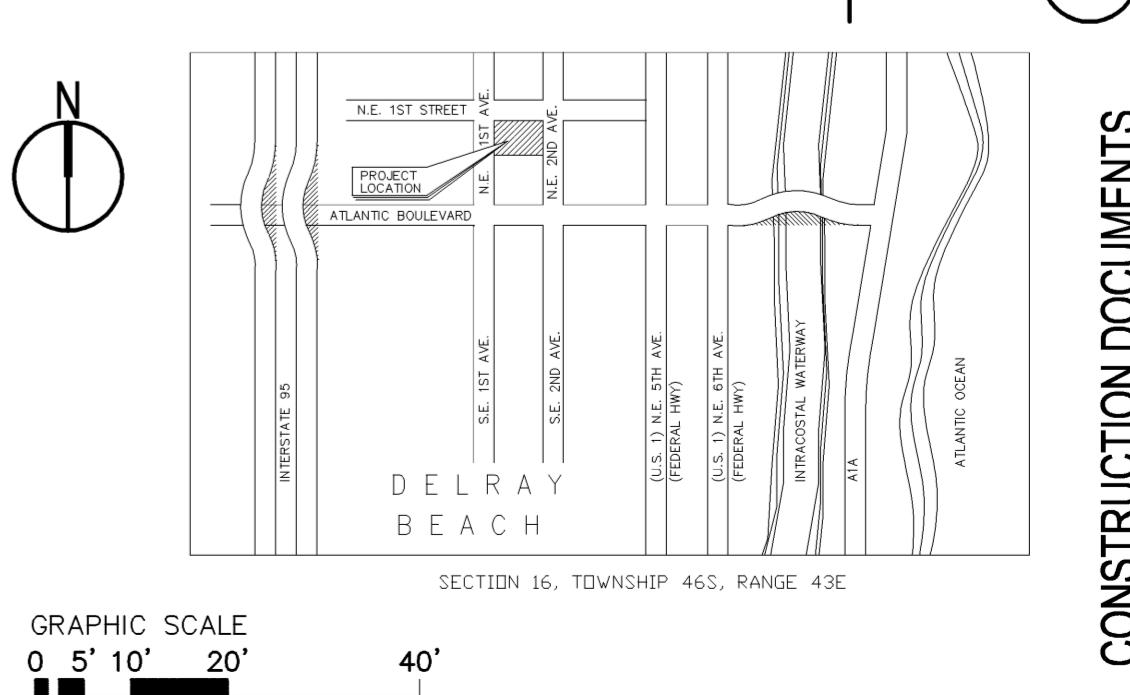CONSTRUCTION DOCUMENTS  
Alexandria | Atlanta | Boca Raton | Dallas | Fort Lauderdale | Houston | Las Vegas | Los Angeles | Phoenix

SG 2.3.0

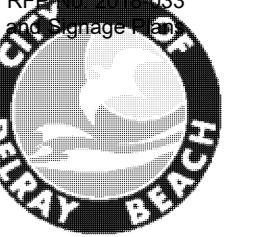

OWNER  
City of Delray Beach  
100 N.W. 1st Avenue  
Delray Beach, Florida 33444  
[T] (561) 243-7040  
[F] (561) 246-7221

ARCHITECT

**PGAL**  
Pierce Goodwin Alexander & Linville

791 PARK OF COMMERCE  
BLVD. SUITE 400  
BOCA RATON, FLORIDA  
33487  
[T] 561 988 4002  
[F] 561 988 3002  
AA 000337  
CONSULTANT

PROJECT TITLE  
Old School Square  
Parking Garage

PROJECT NUMBER  
718.04014.00  
PROJECT LOCATION

Delray Beach, Florida

DATE OF ISSUE  
04/12/06  
REVISIONS

Pierce Goodwin Alexander & Linville  
DESIGNER  
DESIGNER  
CHECKED BY DRAWN BY  
BP AM BP AM GM  
ACCEPTED

SUBMITTED  
APPROVED

REGISTRATION  
COPYRIGHT © 2005


JOBY L. BALINT  
AR-0016653

SHEET TITLE

OVERALL FOURTH  
LEVEL PAVEMENT MARKING  
& SIGNAGE PLAN


SHEET NUMBER

SG 2.4.0

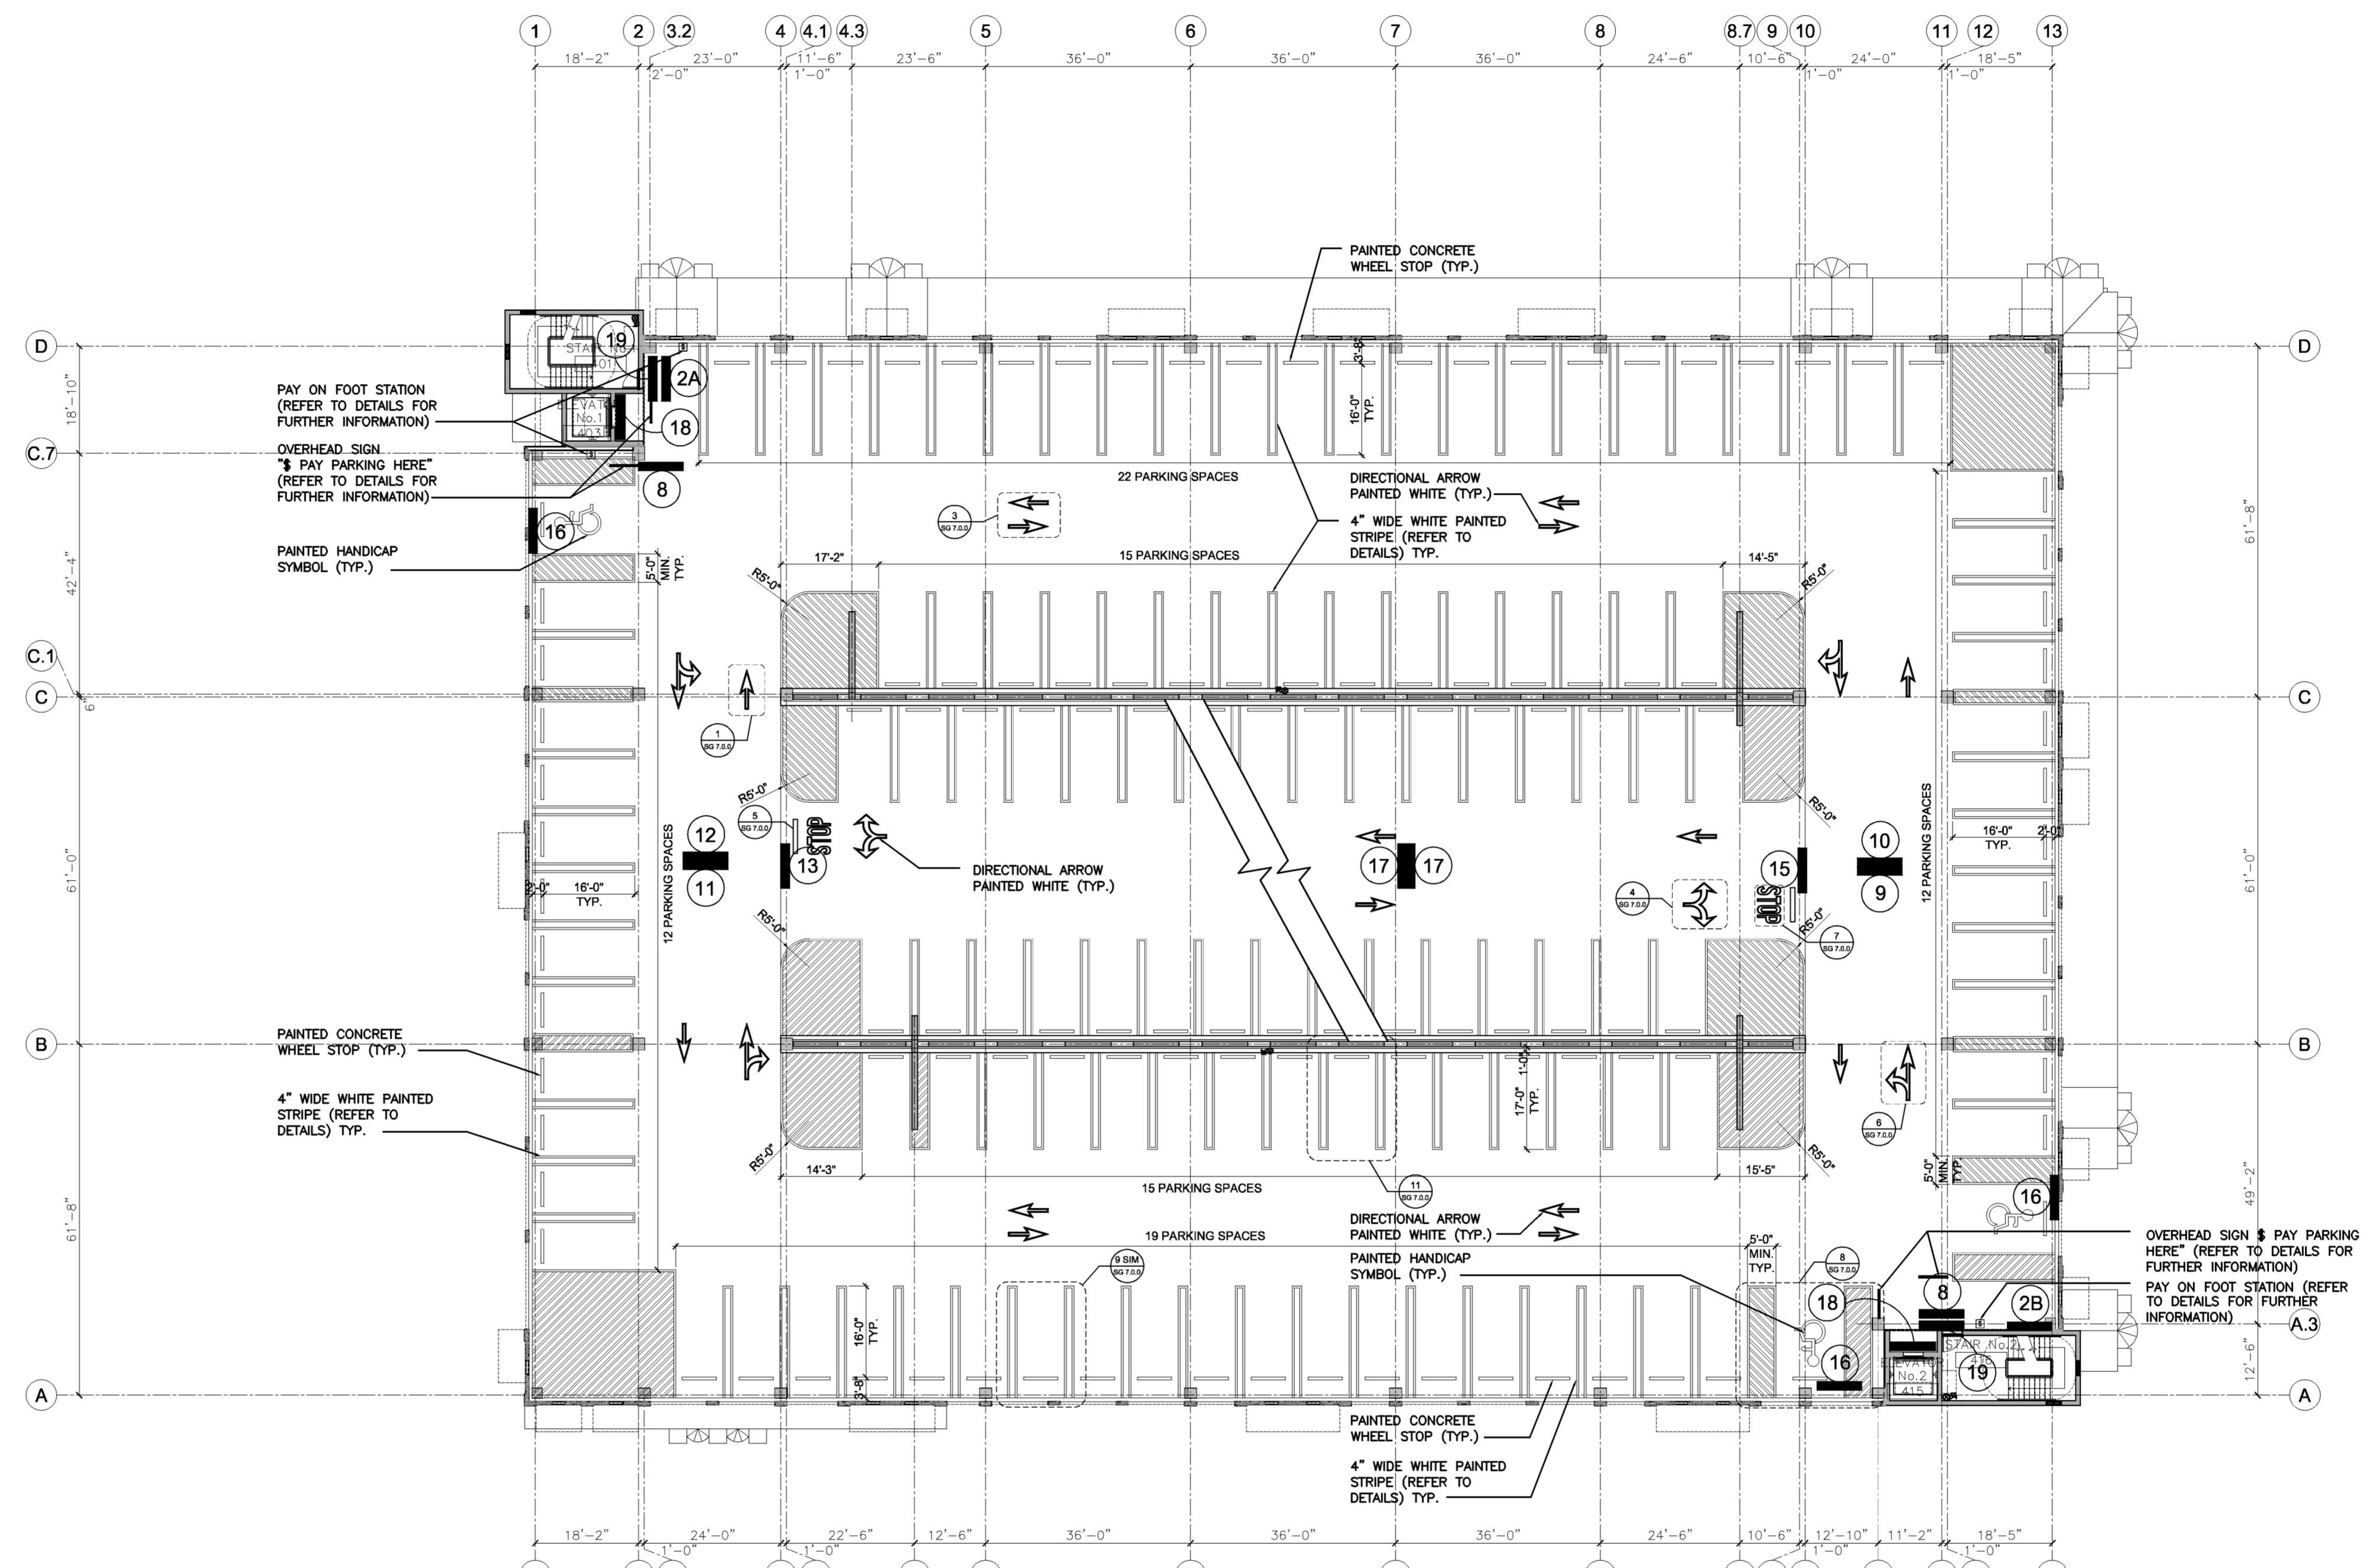


## OVERALL FOURTH LEVEL SIGNAGE PLAN

1" = 20'-0" 2

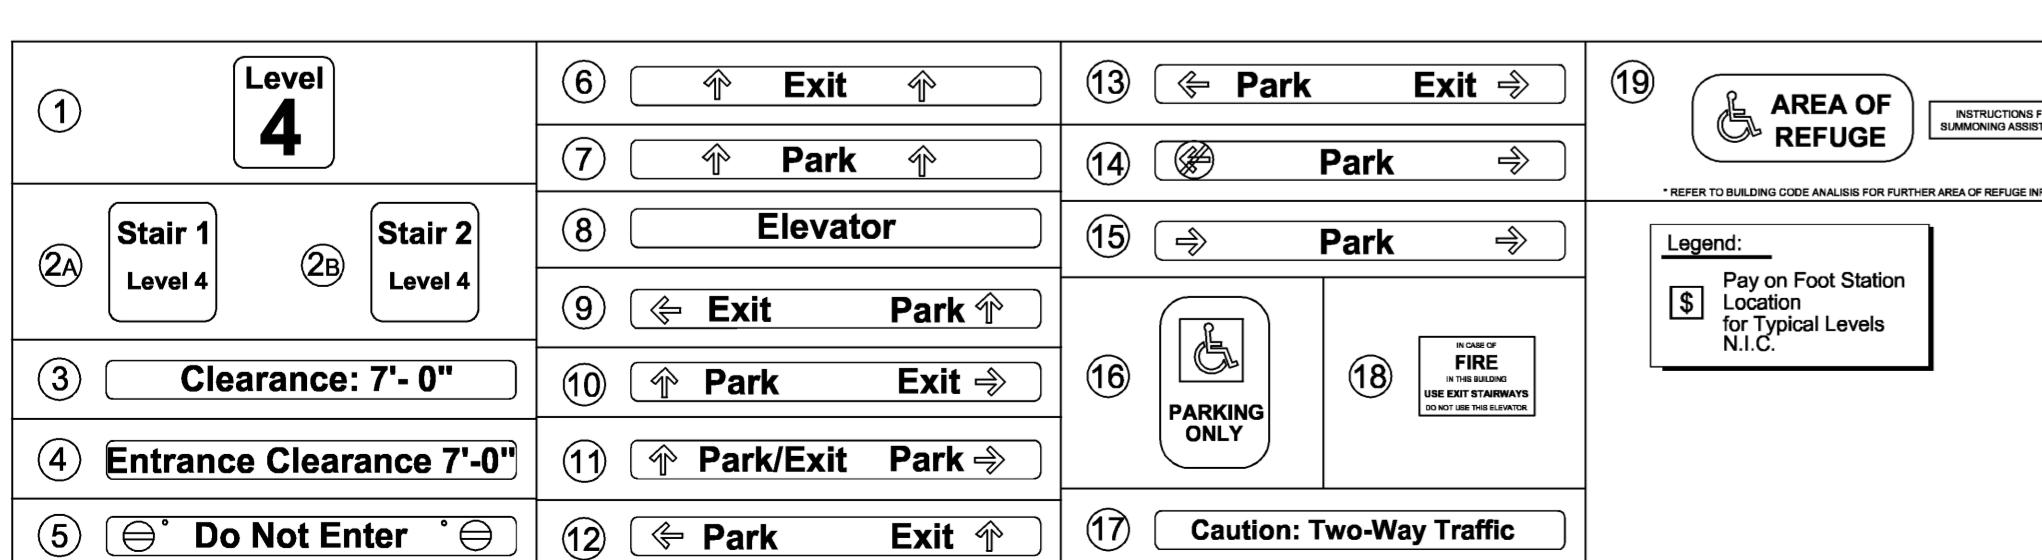

1. PROVIDE PROTECTION FOR ALL PIPING IN PARKING AREA. (PAINTED YELLOW)  
REFER TO STRUCTURAL FOR DETAILS.
2. REFER TO PAVEMENT MARKING & SIGNAGE DETAILS FOR FURTHER INFORMATION.
3. CONTRACTOR SHALL COORDINATE FINAL LOCATION AND MESSAGE FOR ALL SIGNAGE PRIOR TO PURCHASE AND INSTALLATION
4. PROVIDE ELEVATOR PLACARD TO NOTIFY OCCUPANTS THAT AN ELEVATOR IS UNSUITABLE FOR EMERGENCY EGRESS USE. SEE DETAIL.

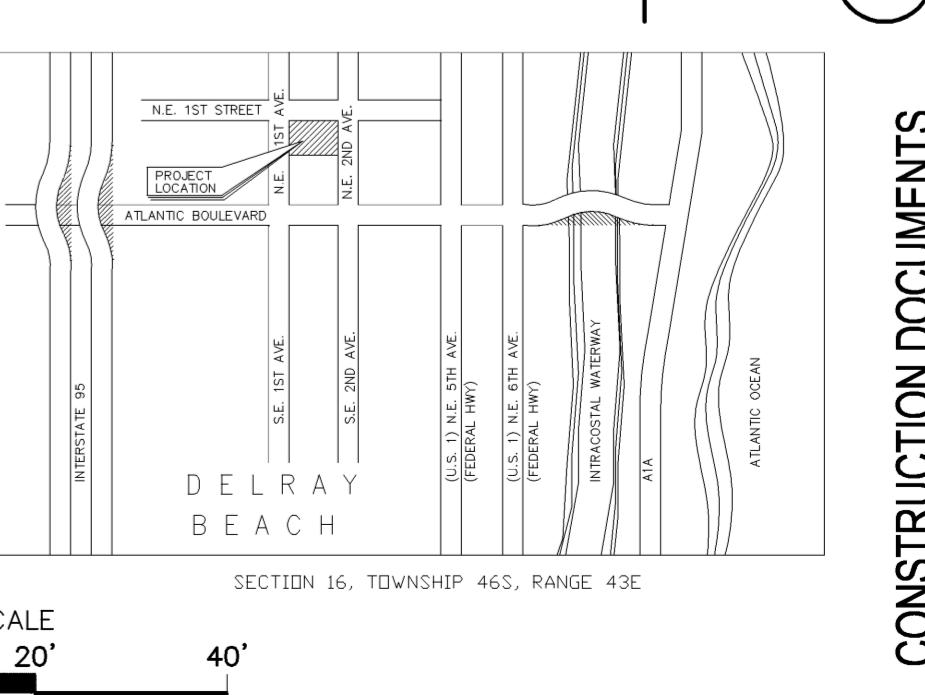


GRAPHIC SCALE  
0 5' 10' 20' 40'

CONSTRUCTION DOCUMENTS

1



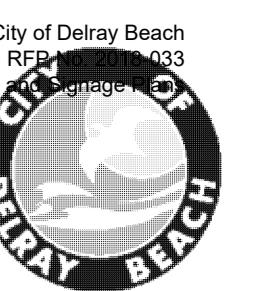

OWNER  
City of Delray Beach  
100 N.W. 1st Avenue  
Delray Beach, Florida 33444  
[T] (561) 243-7040  
[F] (561) 246-7221

ARCHITECT  
**PGAL**  
Pierce Goodwin Alexander & Linville

791 PARK OF COMMERCE  
BLVD. SUITE 400  
BOCA RATON, FLORIDA  
33487  
[T] 561 988 4002  
[F] 561 988 3002  
AA 000337  
CONSULTANT

PROJECT TITLE  
Old School Square  
Parking Garage

PROJECT NUMBER  
718.04014.00  
PROJECT LOCATION  
Delray Beach, Florida  
DATE OF ISSUE  
04/12/06  
REVISIONS

Pierce Goodwin Alexander & Linville

DESIGNER  
DESIGNER  
CHECKED BY DRAWN BY  
BP AM BP AM GM  
ACCEPTED

SUBMITTED

APPROVED

REGISTRATION  
COPYRIGHT © 2005


JOBY L. BALINT  
AR-0016653

SHEET TITLE


PAVEMENT MARKING  
& SIGNAGE DETAILS

SHEET NUMBER


**SG 7.0.0**

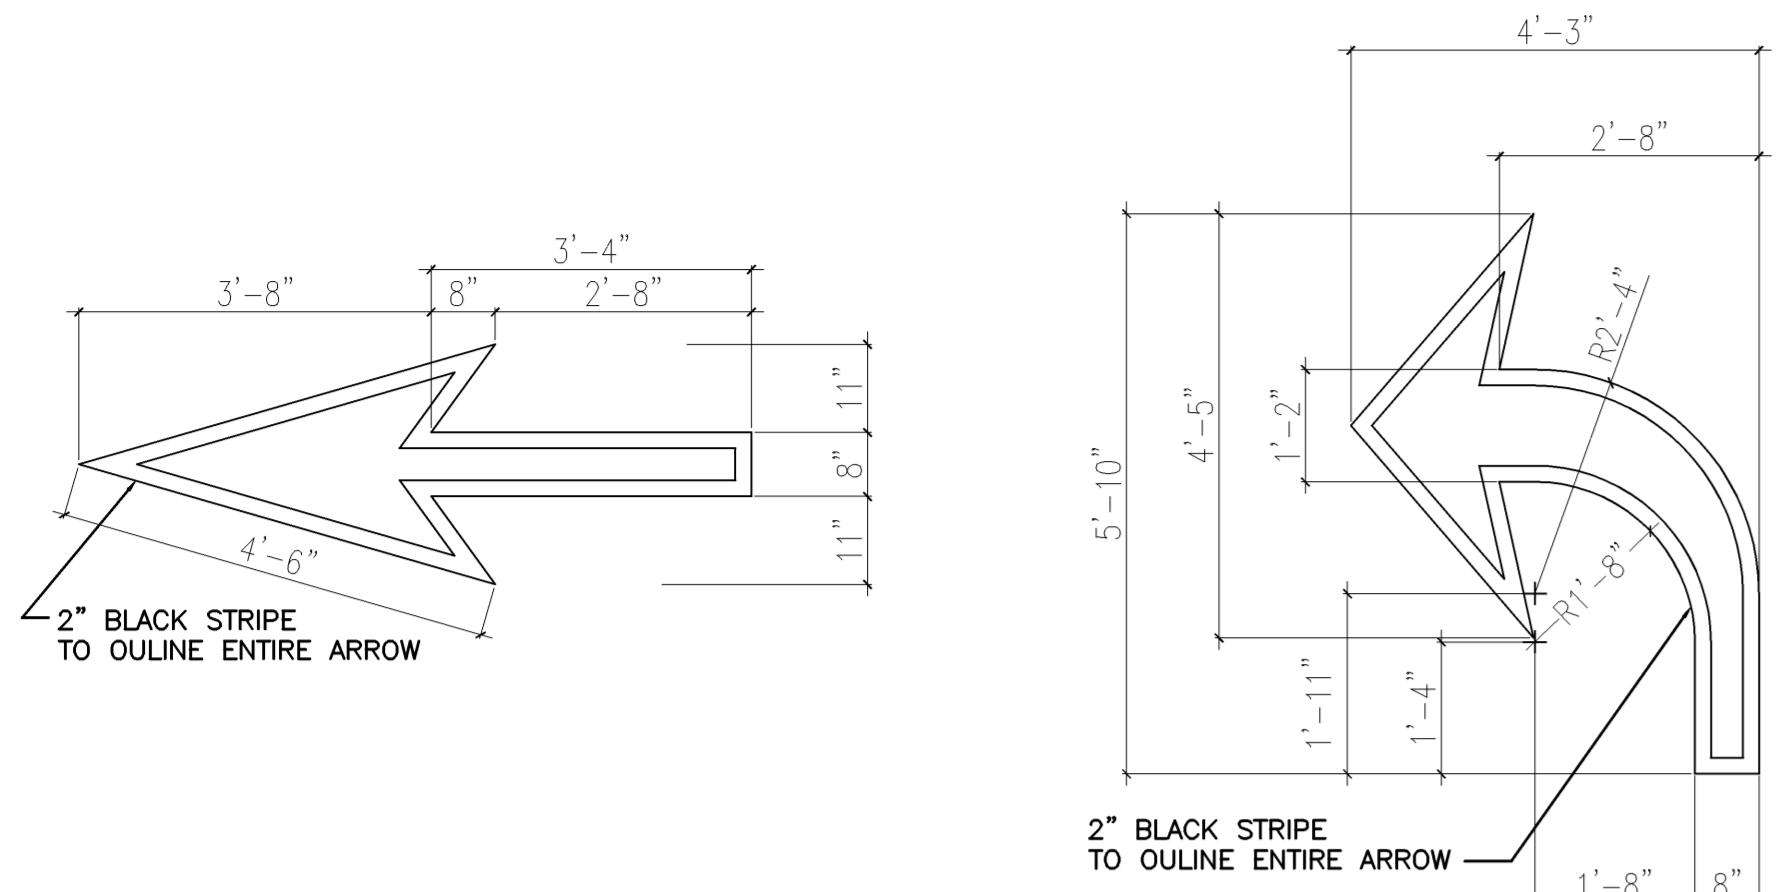


DETAIL 1  $1/2'' = 1'-0''$

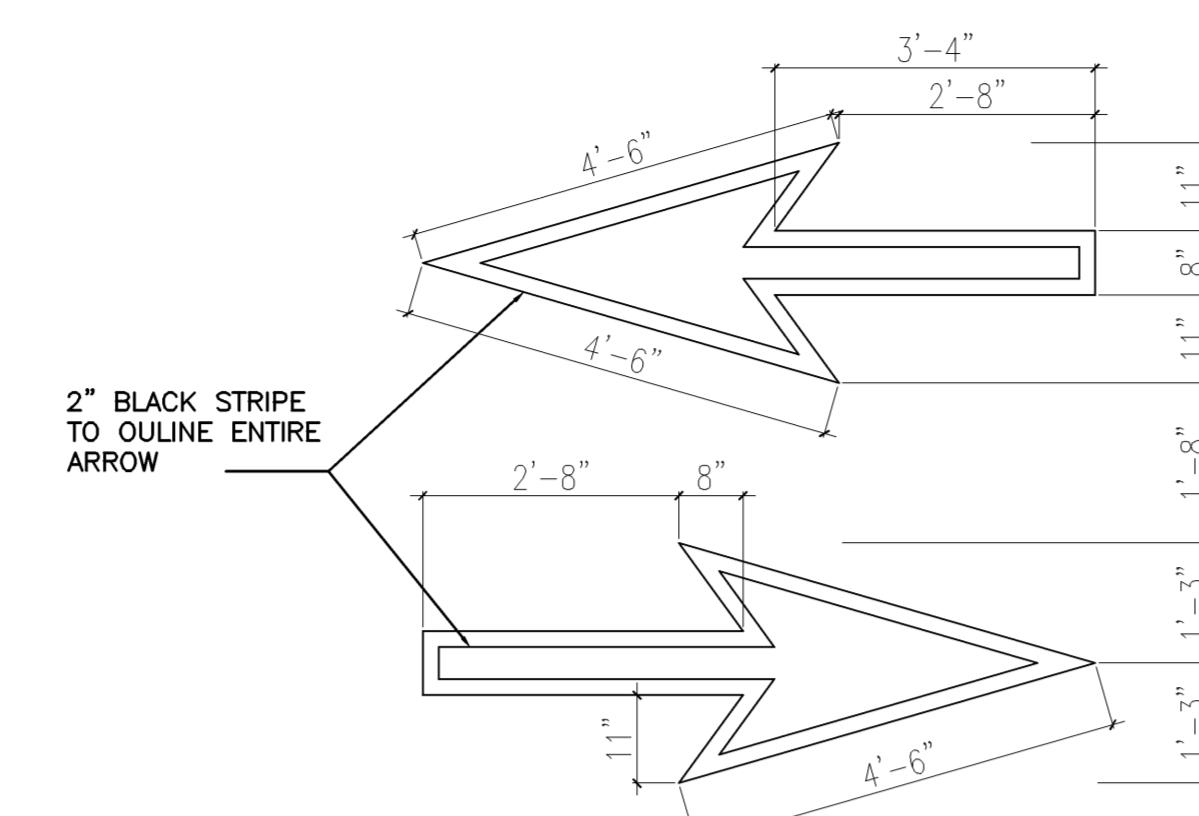


DETAIL 2  $1/2'' = 1'-0''$

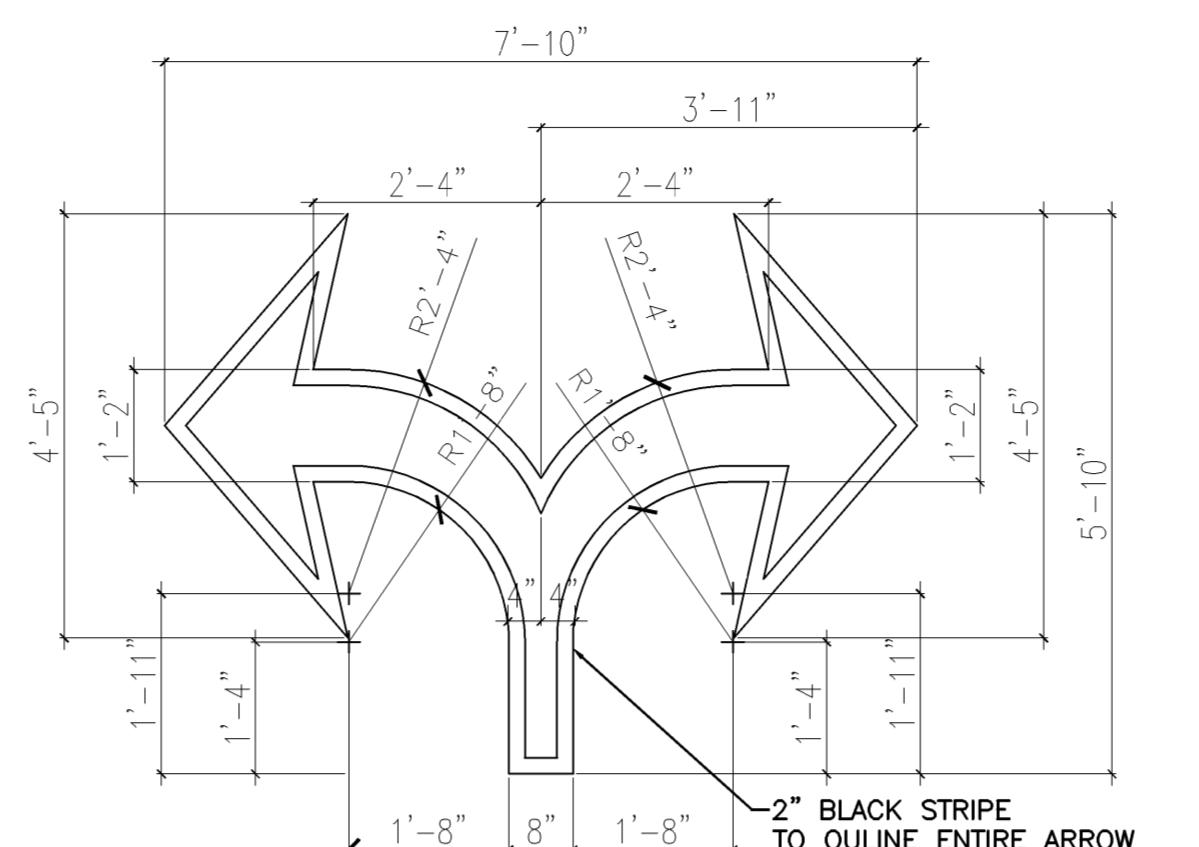

DETAIL 3  $1/2'' = 1'-0''$

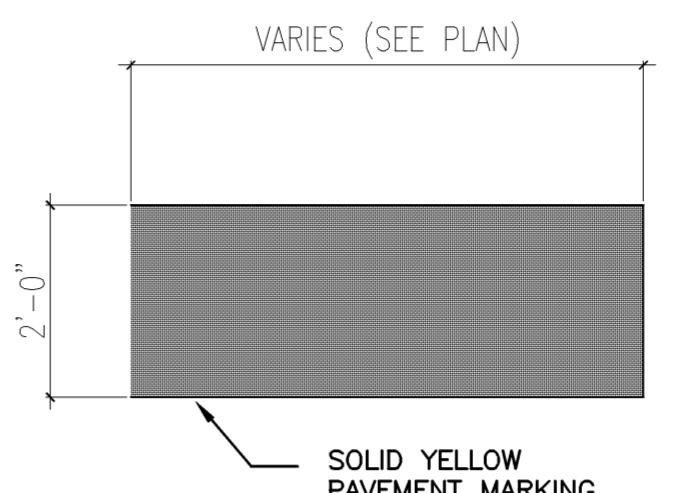


DETAIL 4  $1/2'' = 1'-0''$

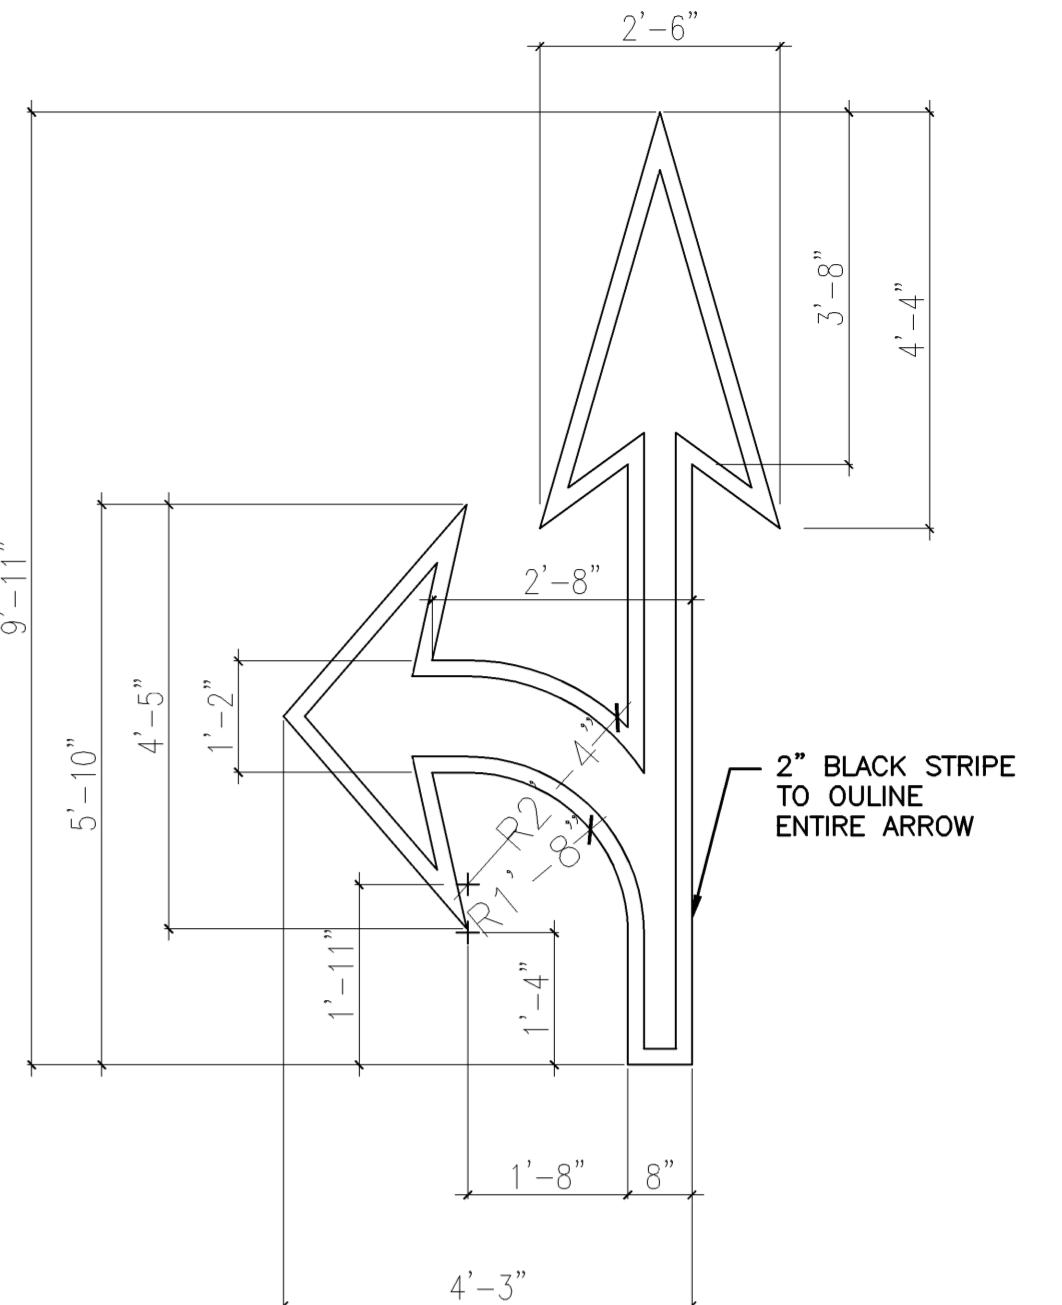


DETAIL 5  $1/2'' = 1'-0''$


DETAIL 6  $1/2'' = 1'-0''$

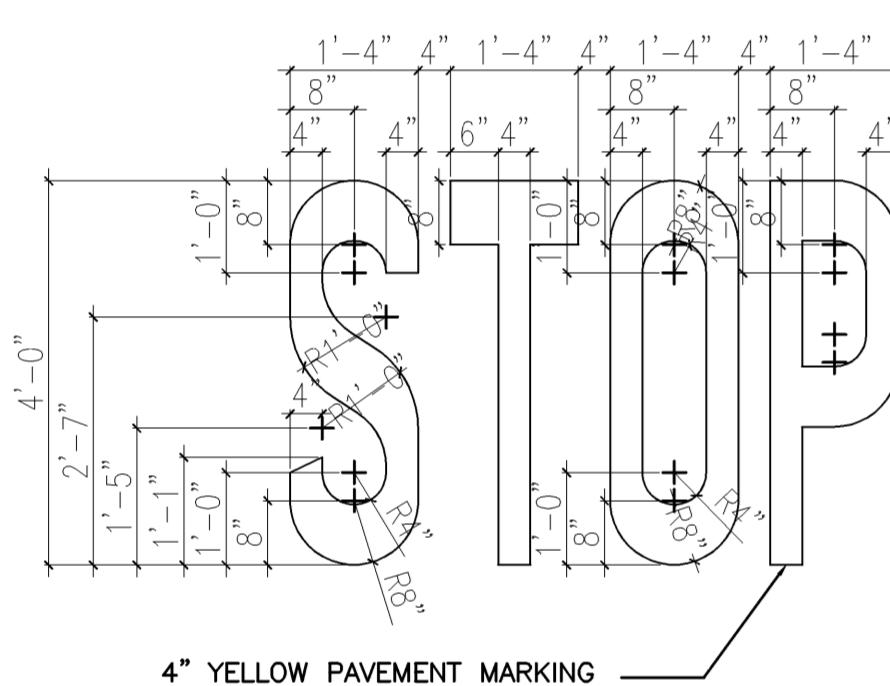


DETAIL 7  $1/2'' = 1'-0''$

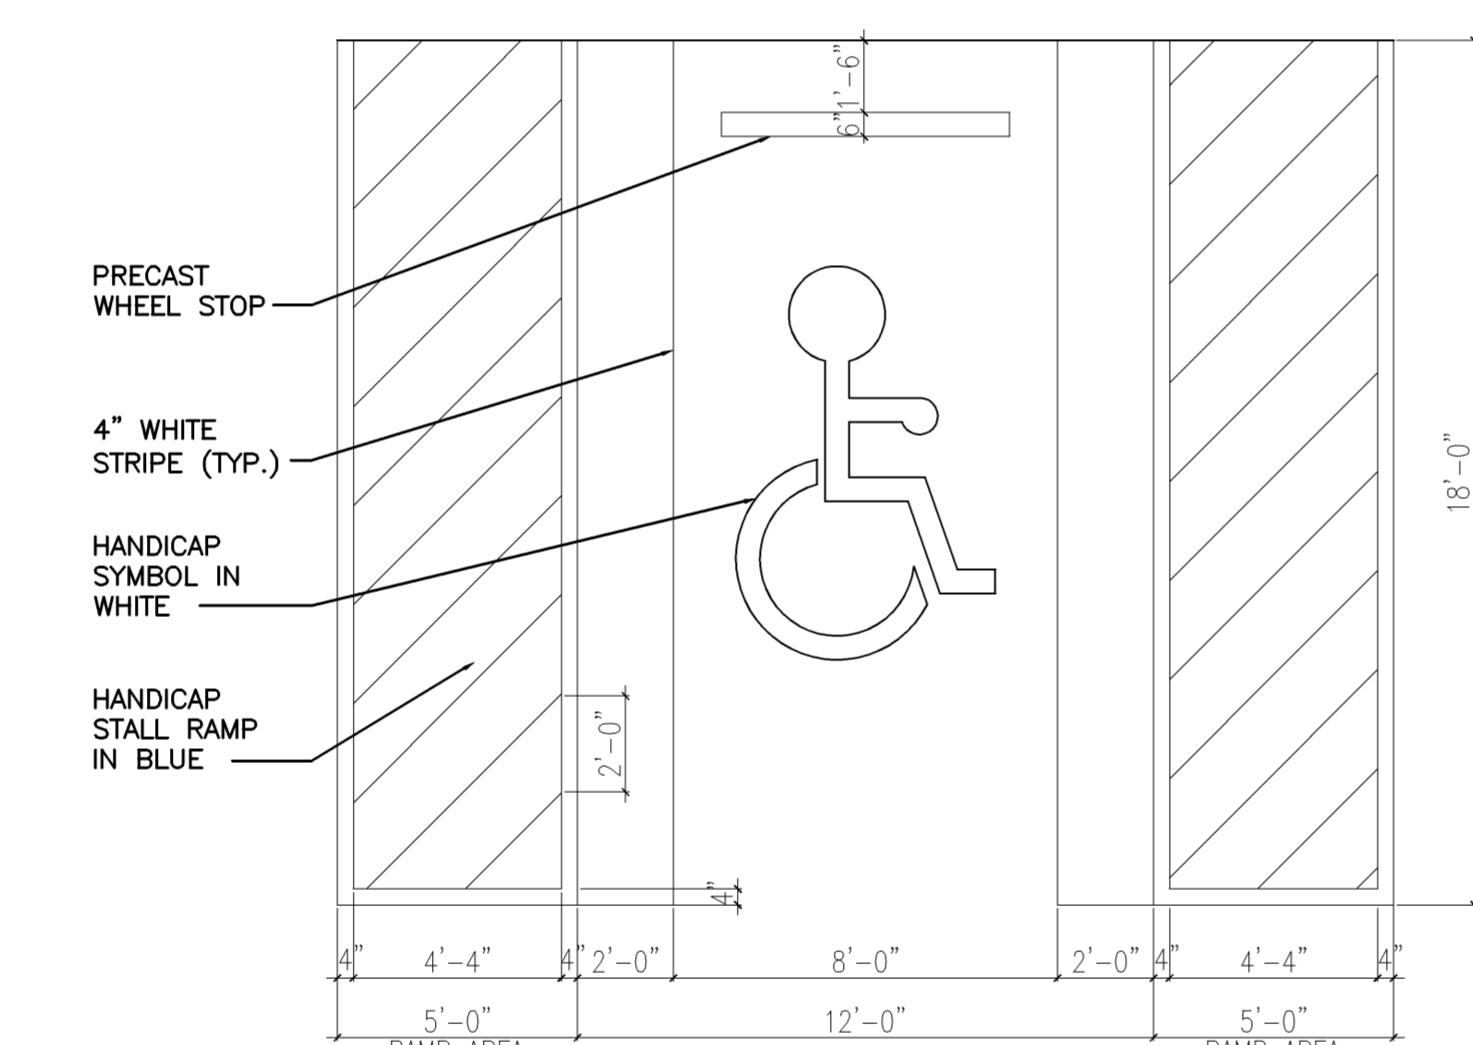


DETAIL 8  $1/4'' = 1'-0''$

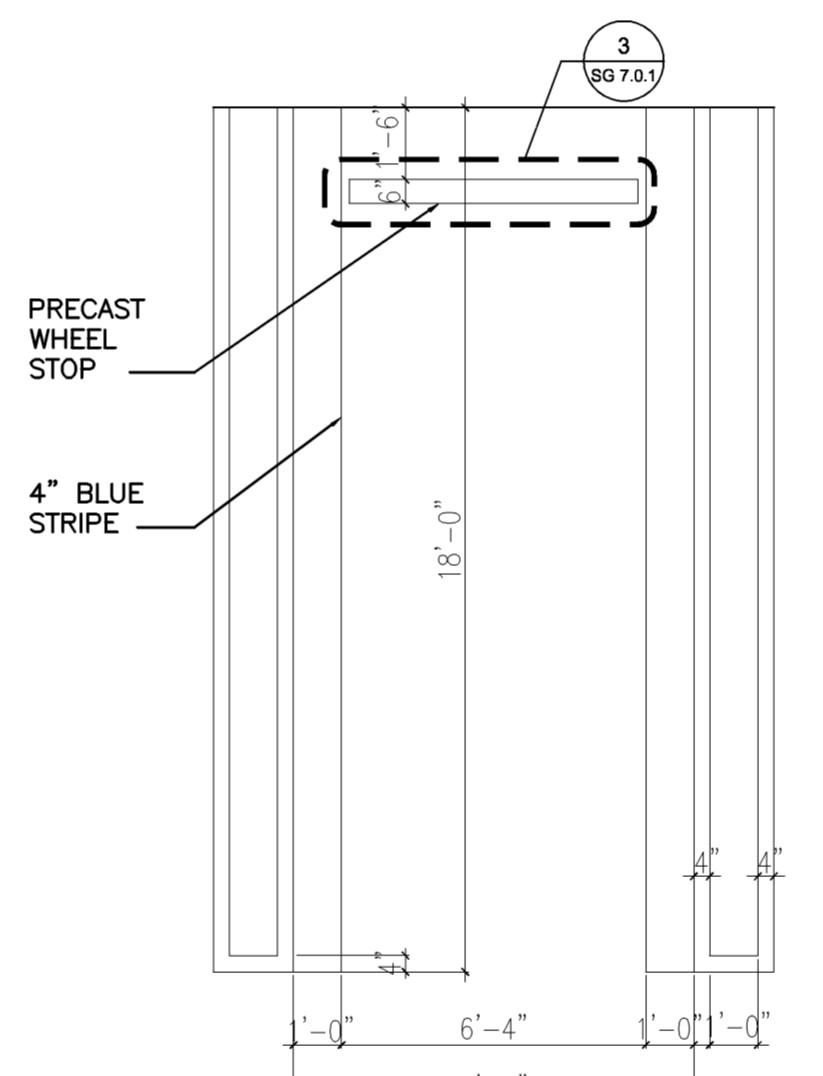

DETAIL 9  $1/4'' = 1'-0''$

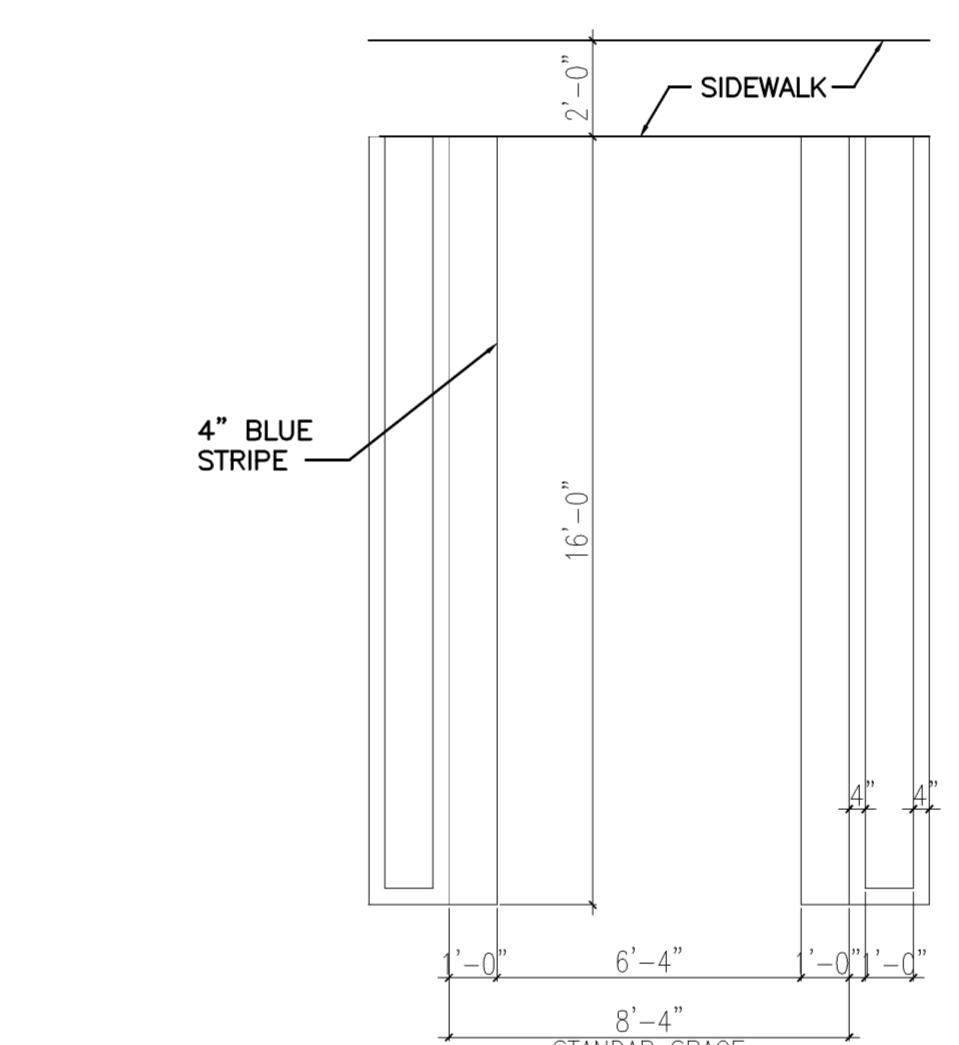

DETAIL 10  $1/4'' = 1'-0''$

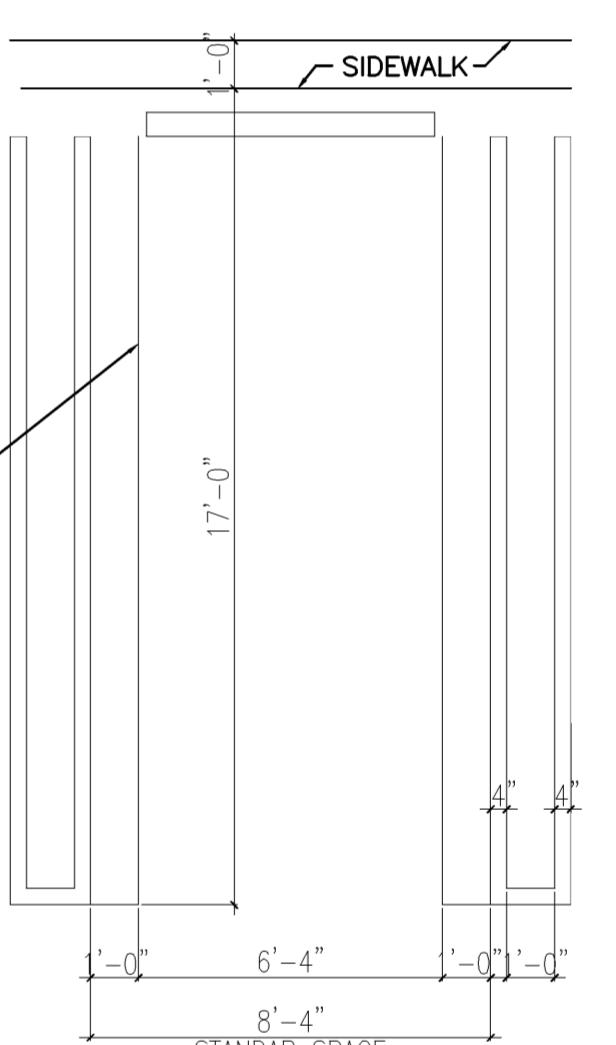

DETAIL 11  $1/4'' = 1'-0''$

## PAVEMENT MARKING & SIGNAGE DETAILS

2

CONSTRUCTION DOCUMENTS  
Atlanta | Boca Raton | Dallas | Fort Lauderdale | Houston | Las Vegas | Los Angeles | Phoenix

PAVEMENT MARKING  
& SIGNAGE DETAILS  
SHEET NUMBER  
SG 7.0.0