




Manuel Synalovski, AIA
AR 0011628
SEAL

LICENSE NO. AA26001863

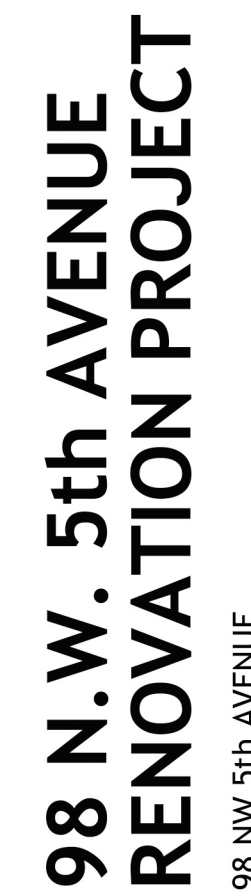

CLIENT: DELRAY BEACH CRA

KEYNOTES ELEVATIONS	
1	PRE-FINISH ALUMINUM STANDING SEAM ROOF SYSTEM (TYP.)
2	2 X 8 CONTINUOUS WOOD FASCIA WITH 1 X 4 P.T. CONT. WOOD NAILER (U.O.N.) AND GALVANIZED METAL DRIP, PAINT FASCIA AND METAL DRIP
3	ANTI-CORROSION PAINTED METAL TUBING STRUCTURE
4	2-COAT TEXTURED STUCCO FINISH (MAY SIMULATE SIDING AS AN OPTION)
5	8" SMOOTH STUCCO TRIM (TYP.)
6	4" SMOOTH STUCCO BAND (TYP.)
7	2-COAT SMOOTH STUCCO FINISH
8	DECORATIVE WALL MOUNTED LIGHT FIXTURE (TYP.)
9	FIXED ALUMINUM STOREFRONT IMPACT WINDOWS WITH WHITE FINISHED ALUMINUM FRAMES AND CLEAR NON- REFLECTIVE GLASS
10	FIXED ALUMINUM STOREFRONT IMPACT DOOR WITH WHITE FINISHED ALUMINUM FRAMES AND CLEAR NON-REFLECTIVE GLASS
11	PRE-FINISH ALUMINUM CANOPY TO PROJECT 4'-0" FROM THE BUILDING FACADE (TYP.)
12	STUCCO EXPANSION JOINT (TYP.)
13	SUITE IDENTIFICATION NUMBER (VINYL)
14	POWDER-COAT FINISH ALUMINUM GUARDRAIL SYSTEM WITH GLASS (TYP.)
15	DECORATIVE COLUMN MOUNTED LIGHT FIXTURE (TYP.)
16	BRUSHED ALUMINUM BUSINESS SIGNAGE
17	WALL MOUNTED ADDRESS SIGNAGE

[illegible]

DESIGN
DELIVERABLE: SITE PLAN
ISSUE DATE: 08/01/2019

PROJECT NUMBER: 1552-181019

DRAWN BY: LS
CHECKED BY: MS


Copyright (c) by SYNALOVSKI ROMANIK SAYE, LLC
All Rights Reserved.

SHEET TITLE:

BUILDING ELEVATIONS

SHEET NUMBER

A-201

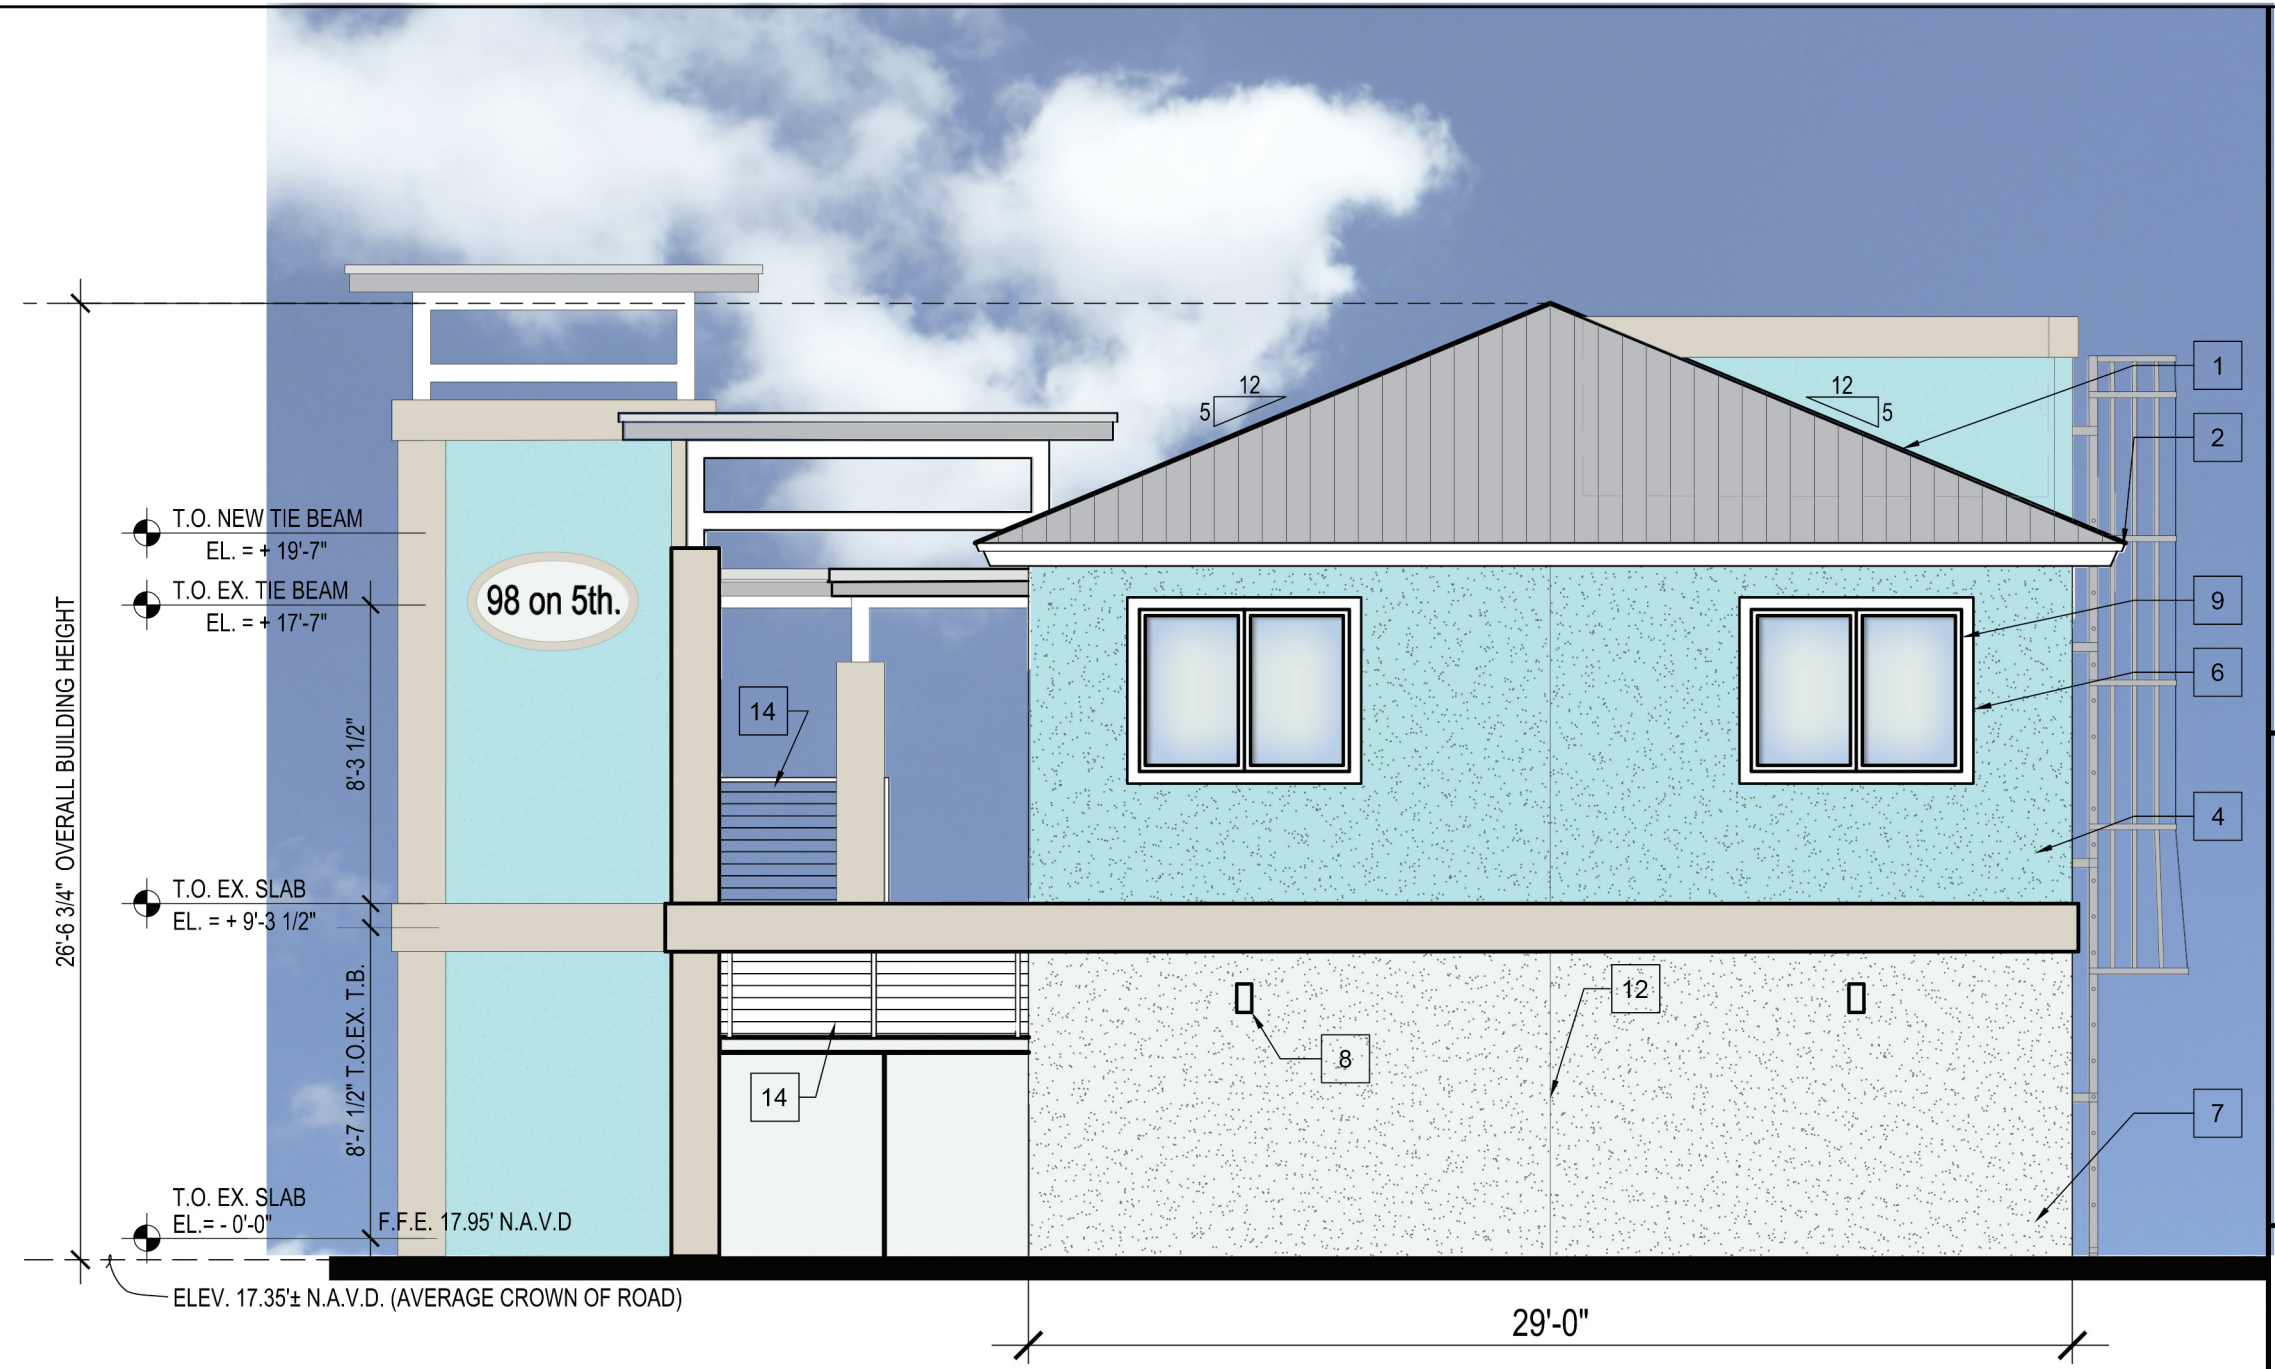


1 EAST ELEVATION

SCALE: 3/16" = 1'-0"


2 WEST ELEVATION

SCALE: 3/16" = 1'-0"

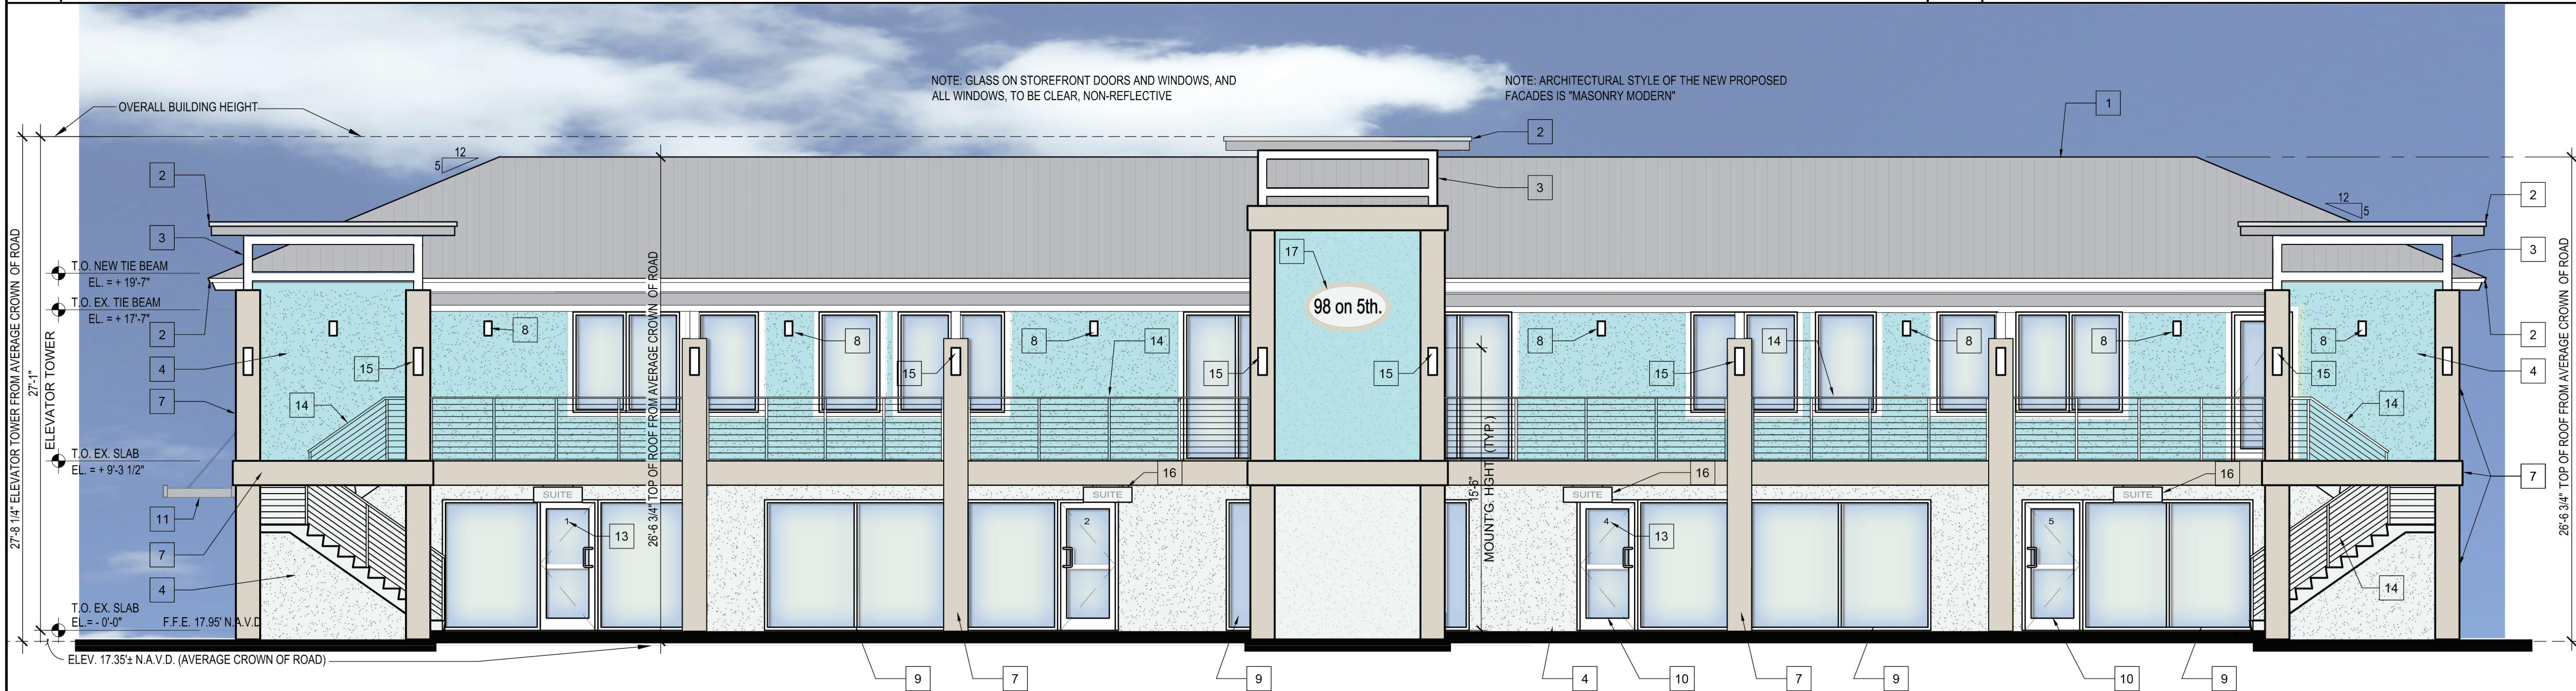

3 NORTH ELEVATION

SCALE: 3/16" = 1'-0"

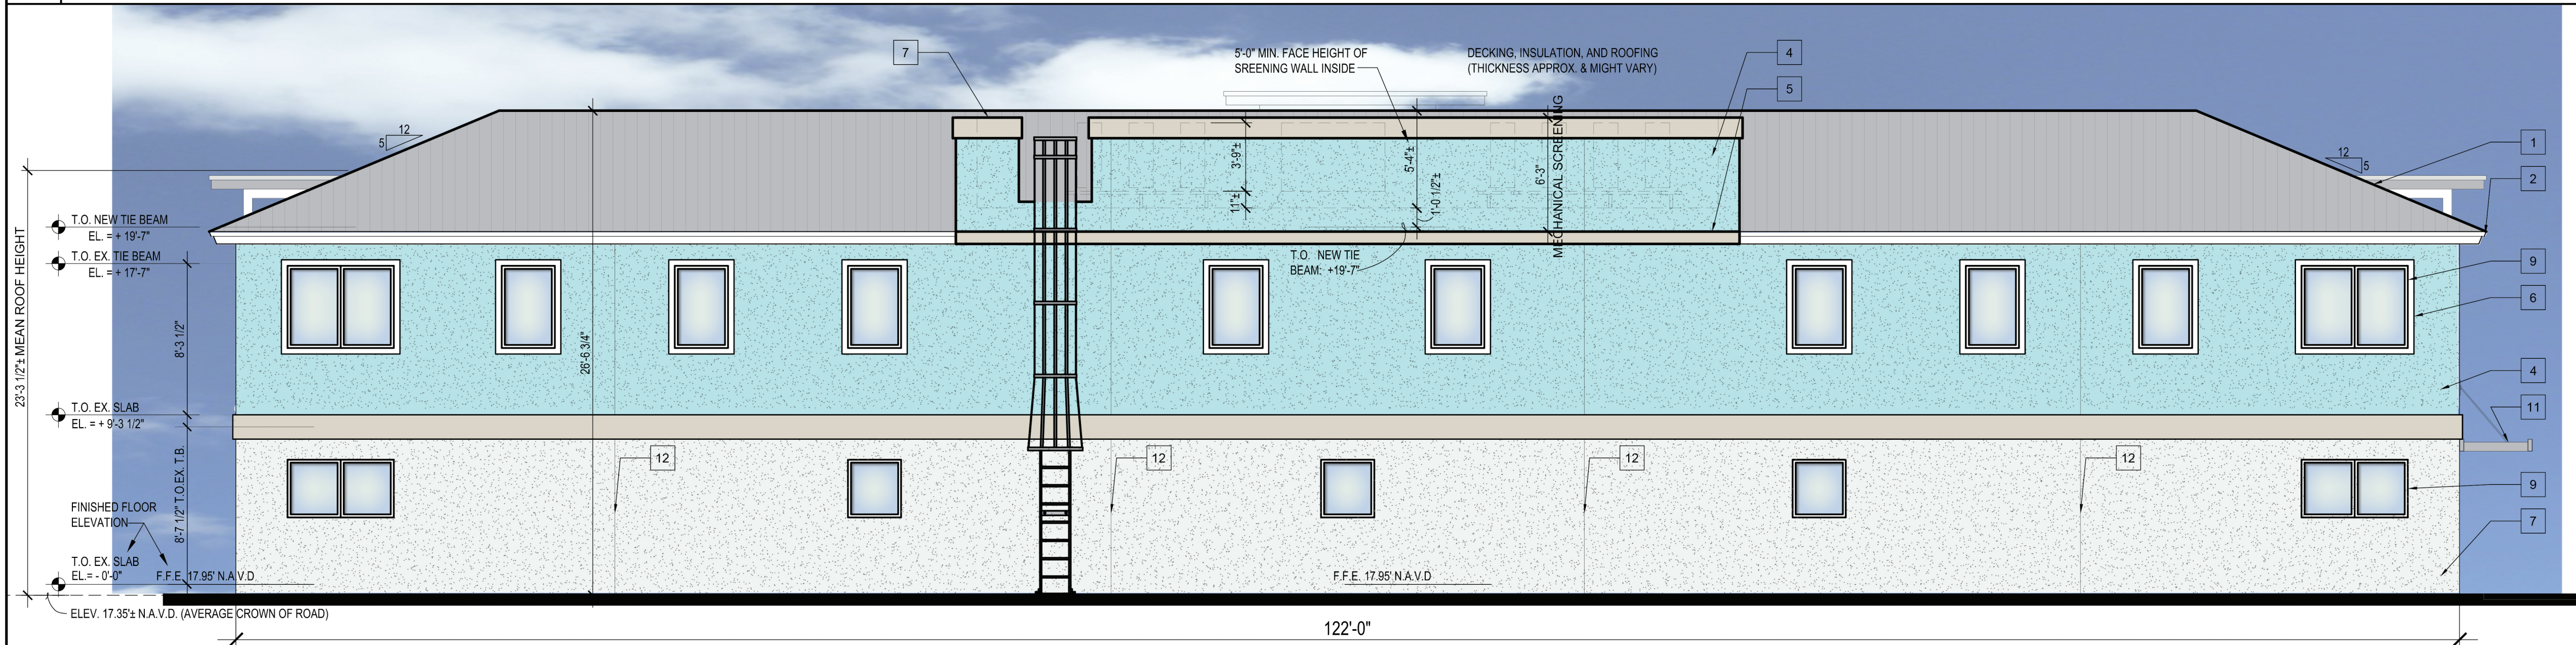

4 SOUTH ELEVATION
SCALE: 3/16" = 1'-0"

5 KEY NOTES

1552-181019 98 NW 5th Avenue Rehabilitation Project Drawings A-201 EXTERIOR ELEVATIONS.dwg 1/24/2020 1:51:13 PM