


Rick Gonzalez, AIA


President FL License AR0014172 300 Clematis Street, 3rd Floor West Palm Beach, FL 33401 (561) 659-2383 phone (561) 659-5546 fax www.regarchitects.com

Building Type 1 Style 1A **Building Type 2 Style 2B Building Type 1 Style 2A Building Type 1 Style 1B Building Type 1 Style 2A** 

West Street Elevation
3/64" = 1'-0"

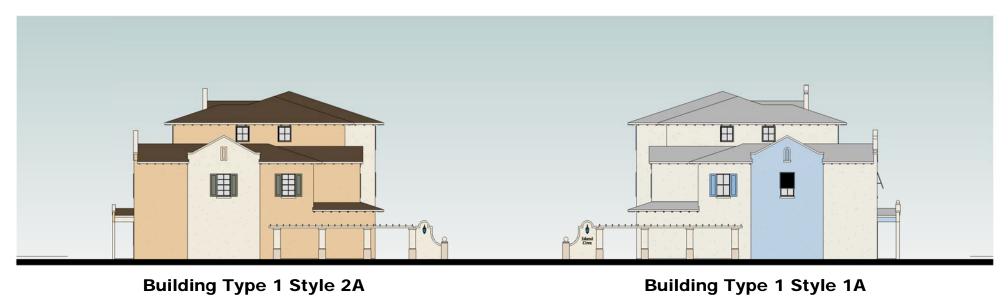

North Street Elevation
3/64" = 1'-0"

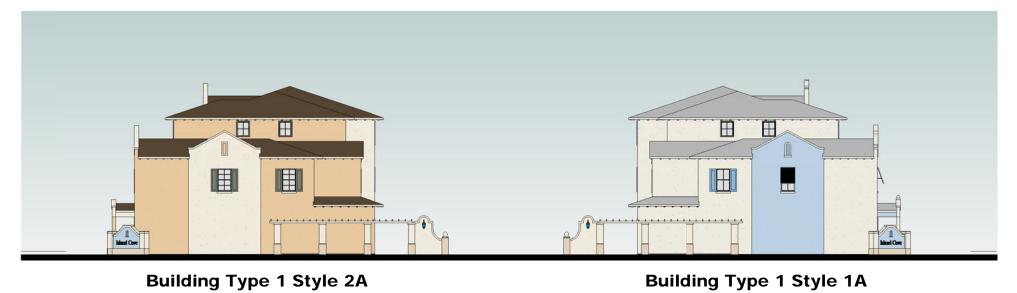

**South Street Elevation 3/64" = 1'-0"** 

**Building Type 1 Style 1A** 

NO. DATE DESCRIPTION

VILLAGE

SQUARE

HOMES PHASE


DELRAY BEACH, FL

01/18/19 DATE DESIGNER VD/BL DRAWN CM/REG CHECKED 18008 REG#

OWNERSHIP AND USE OF THESE
DOCUMENTS & SPECIFICATIONS AS
INSTRUMENTS OF SERVICE ARE AND
SHALL REMAIN THE PROPERTY OF THE
ARCHITECT WHETHER THE PROJECT THEY
ARE MADE FOR IS EXECUTED OR NOT. THEY SHALL NOT BE USED BY THE OWNER OR OTHERS ON OTHER PROJECTS OR FOR ADDITIONS TO THIS PROJECT BY OTHERS, EXCEPT BY AGREEMENT IN WRITING AND WITH APPROPRIATE COMPENSATION TO THE ARCHITECT.

© **REG** 2019

Colored Site Elevations

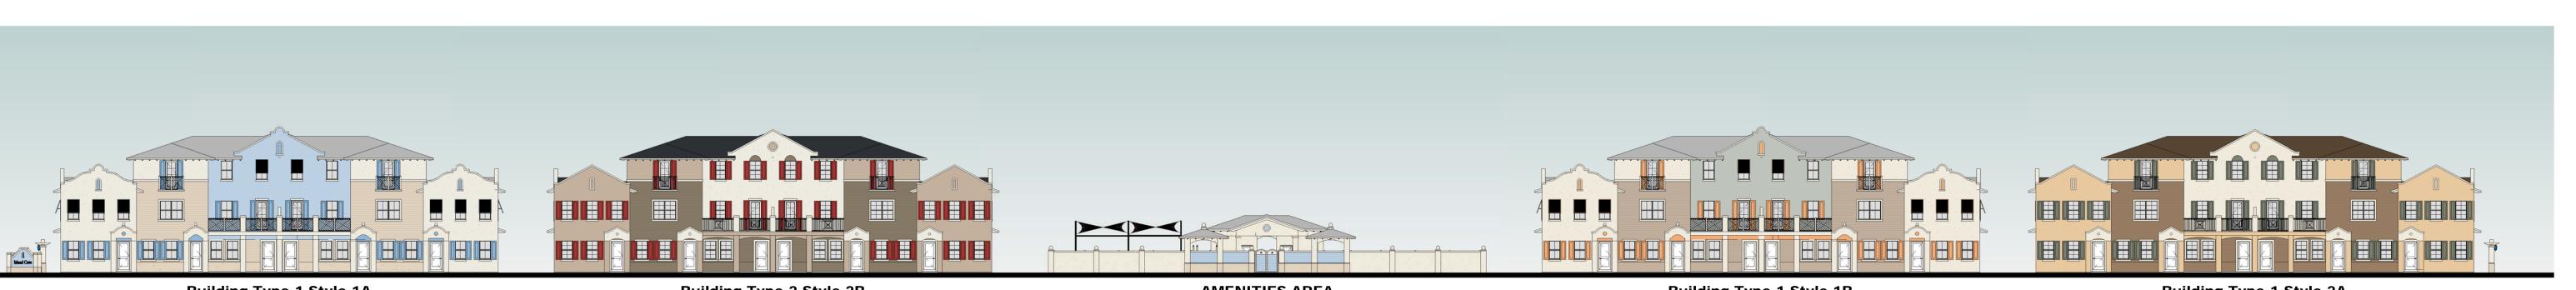

**AMENITIES AREA Building Type 1 Style 1B Building Type 1 Style 1A Building Type 2 Style 2B Building Type 1 Style 2A** 

East Street Elevation
3/64" = 1'-0"

Site Plan Submittal