




1 FRONT EXTERIOR ELEVATION
A201 SCALE: 1/16" = 1'-0"

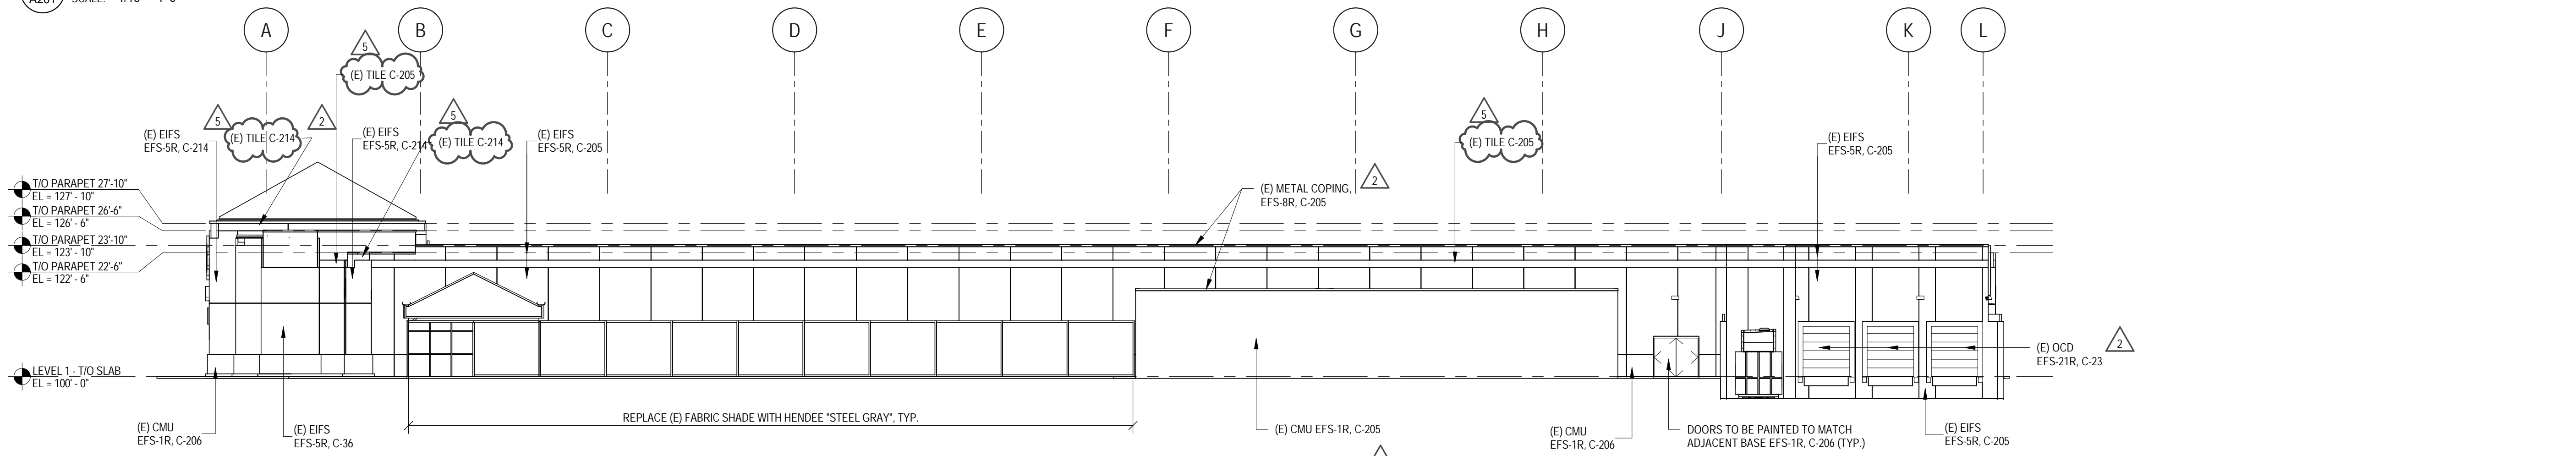


2 RIGHT EXTERIOR ELEVATION
A201 SCALE: 1/16" = 1'-0"

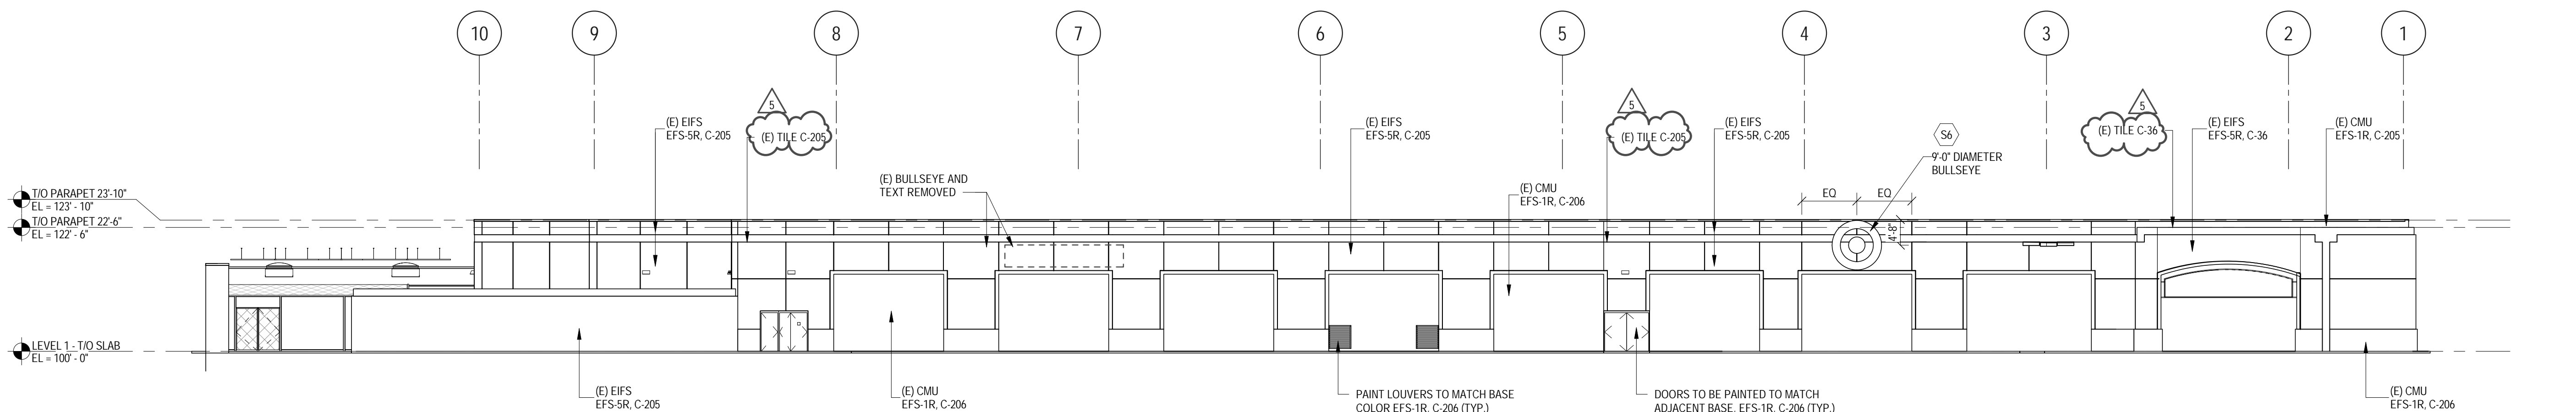

3 REAR EXTERIOR ELEVATION
A201 SCALE: 1/16" = 1'-0"

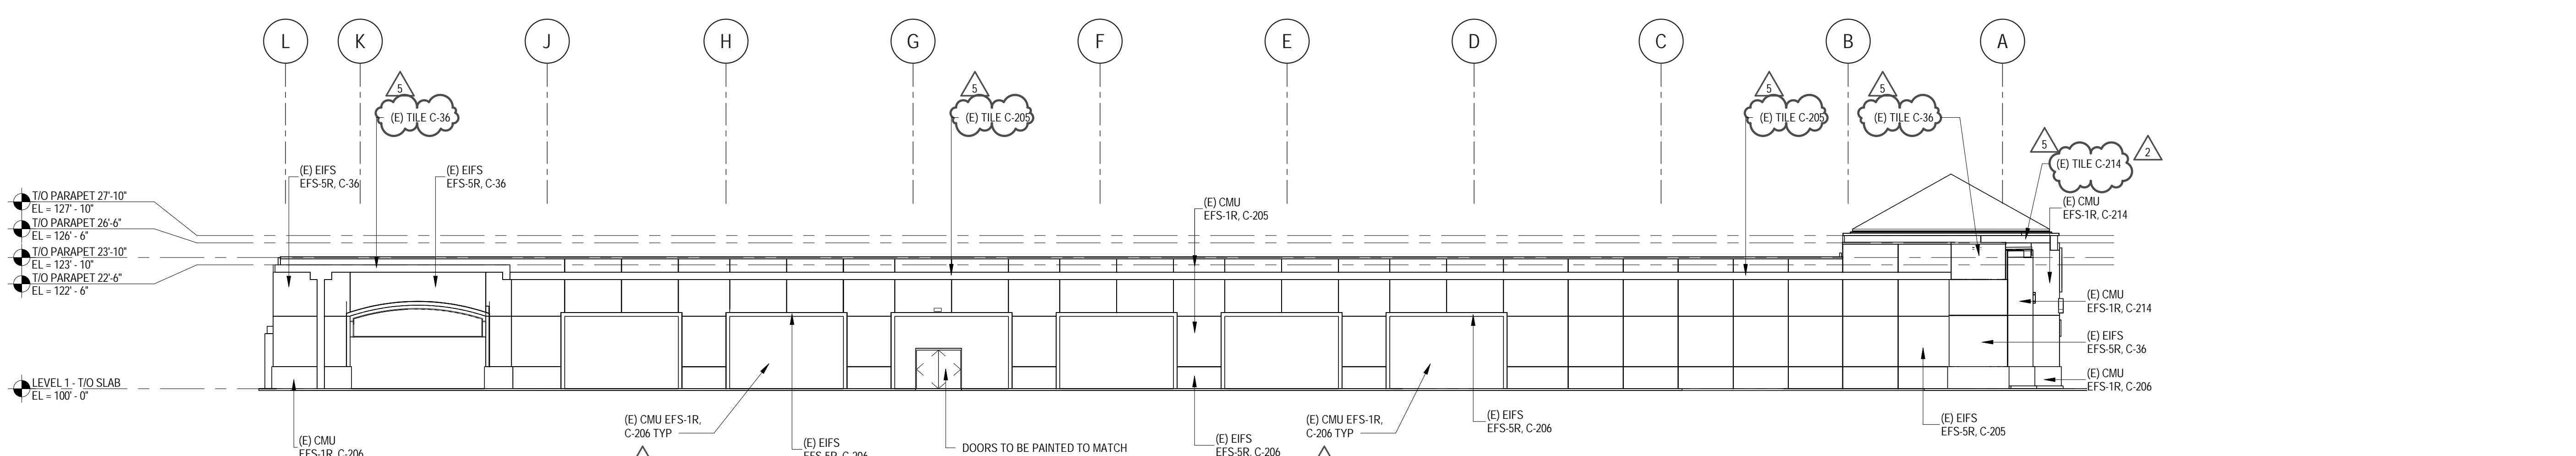

4 LEFT EXTERIOR ELEVATION
A201 SCALE: 1/16" = 1'-0"

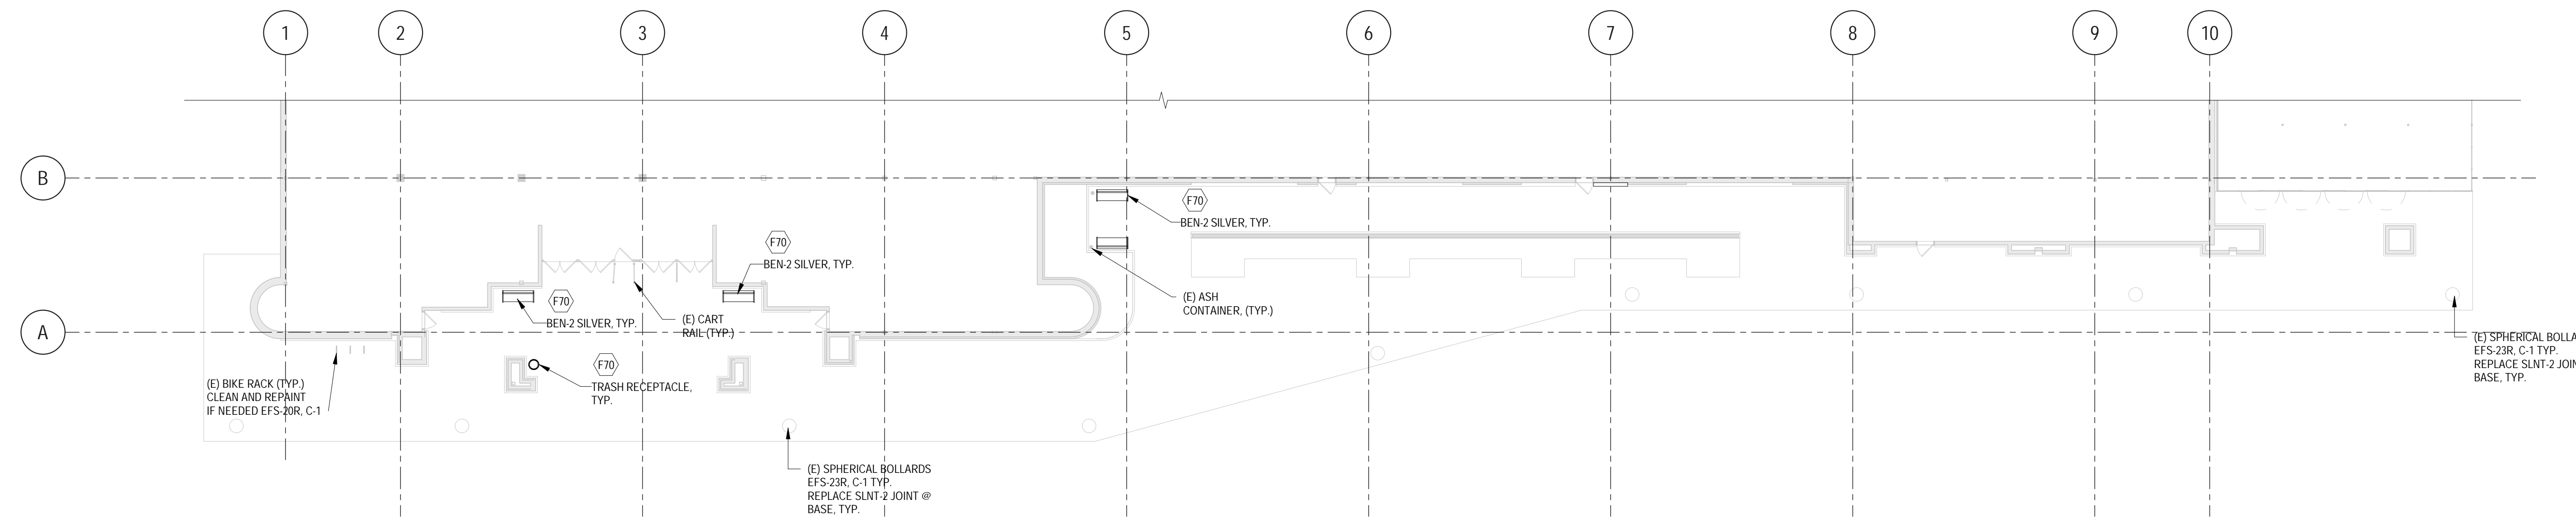

5 SIDEWALK PLAN
A201 SCALE: 1/16" = 1'-0"

SIDEWALK PLAN NOTES


- REPLACE ALL EXISTING SITE FURNISHINGS IN FAIR TO GOOD CONDITION WITH NEW, INCLUDING BUT NOT LIMITED TO BENCHES, WASTE RECEPTACLES AND ASH SHUFFLER.
- REPAINT SPHERICAL BOLLARDS EFS-2SR, C-1. REPLACE SLINT-2 AT BASE.
- REPLACE PLASTIC SLEEVES ON SECURITY BOLLARDS.
- PAINT ALL RUSTED OR PEELING METAL ON EXTERIOR PERIMETER TO MATCH COLOR PALETTE, INCLUDING BUT NOT LIMITED TO STAIR GUARDRAILS, DOORS, FRAMES, TRIM, BOLLARDS, GARDEN CENTER FENCING, BINE ROCKS, ETC.
- TRIM ALL TREE BRANCHES THAT ARE IN CLOSE PROXIMITY TO AND OBSTRUCTING VISIBILITY OF EXISTING SITE OR BUILDING SIGNAGE.
- REPLACE PLANTER FILL WITH MATCHING MATERIAL AT ALL FRONT SIDEWALK AND FRONT ROW PARKING ISLAND AREAS.
- PAINT CROSSWALK STRIPES TO MATCH EXISTING IN LOCATION AND SIZE.
- POWER WASH FRONT WALK OUTSIDE OF EACH ENTRANCE ZONE.

EXTERIOR ELEVATION NOTES


- AREA TO BE PAINTED STARTS AT TOP OF CURB OR REVEAL AND CONTINUES TO TOP OF PARAPET FLASHING OR REVEAL. PAINT COLOR AND FINISH TRANSITIONS OCCUR AT EXISTING VERTICAL CONTROL JOINTS OR AT INSIDE BUILDING CORNERS, UNO.
- ALL EXISTING WALL-MOUNTED ITEMS TO BE PAINTED TO MATCH ADJACENT WALL SURFACE, UNO.
- PAINT EXISTING EXTERIOR BOLLARDS, EFS-2SR, C-8, UNO.
- PAINT COLOR AND FINISH TRANSITIONS OCCUR AT EXISTING VERTICAL CONTROL JOINTS OR AT INSIDE BUILDING CORNERS, UNO.
- HORIZONTAL STRIPES AND COLOR TRANSITIONS OCCUR AT THE LOCATION OF EXISTING COLORED STRIPS, UNO.
- GC AND CSR TO COORDINATE EXTERIOR FINISH SYSTEM INSTALLATION OVER EXISTING ARCHITECTURAL WALL PANELS (AWP). PREP WALL AS REQUIRED TO RECEIVE NEW PAINT.
- PATCH ALL VISIBLE HOLES FROM MOUNTING OF REMOVED SIGNS WITH LIKE MATERIAL. RESTORE WALL SURFACE TO LIKE NEW APPEARANCE.
- REPLACE ALL CONTROL JOINTS WITH BACKER ROD AND SLINT-1.
- PROPOSED SIGNAGE AS SHOWN IS ILLUSTRATIVE AND IS NOT REVIEWED IN THE MINOR AMENDMENT REVIEW. A SEPARATE SIGN PERMIT IS REQUIRED FOR ALL SIGNAGE SHOWN.
- DO NOT PAINT INTEGRAL COLORED CMU, FACE BRICK OR PRE-CAST ELEMENTS, UNO.
- INTEGRAL COLOR CMU AND PRE-CAST ELEMENTS TO BE CLEANED AND SEALED.

EXTERIOR WALL FINISH COLOR KEY & LEGEND

C-1	RED
C-36	RIVER REFLECTIONS
C-205	REVERE PEWTER BM HC-172
C-206	CLASSIC GRAY BM 1548
C-214	EAGLE ROCK BM 1469

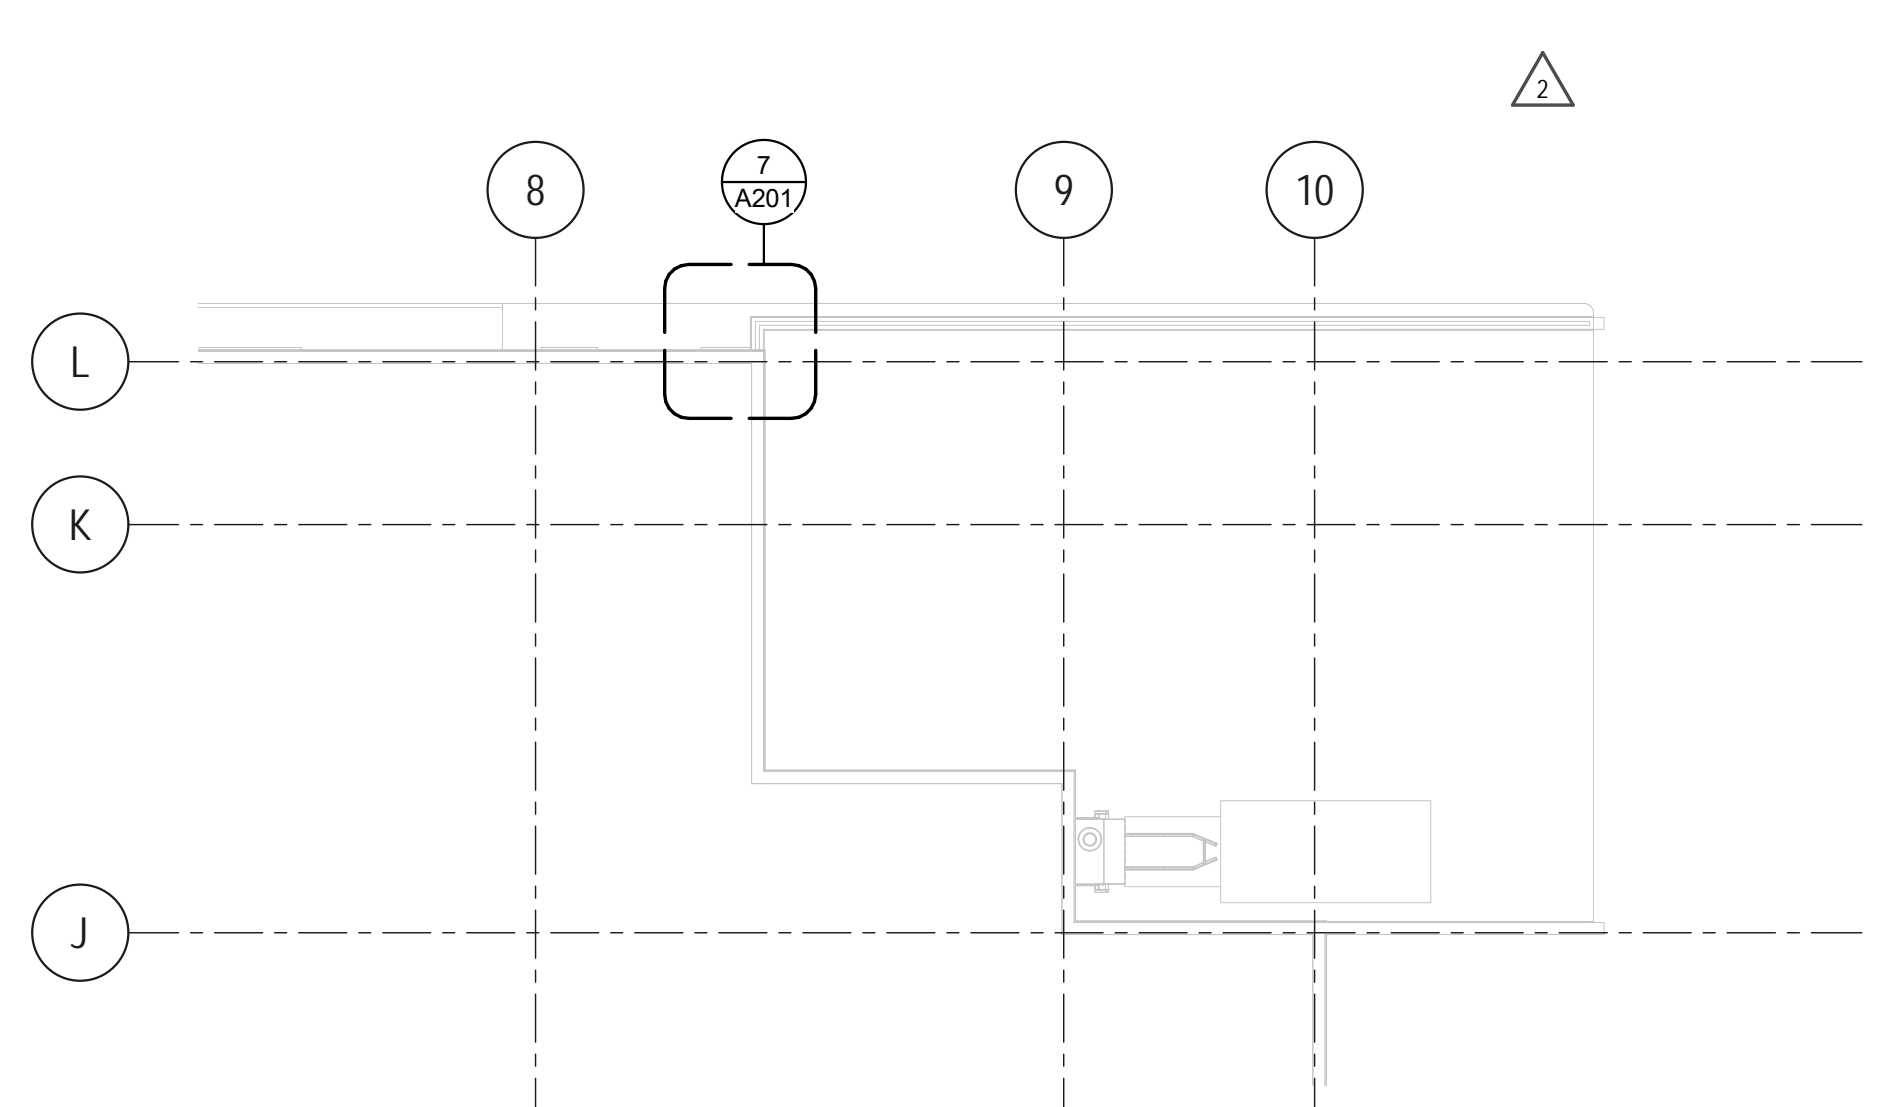


6 PARTIAL ROOF PLAN
A201 SCALE: 1/16" = 1'-0"

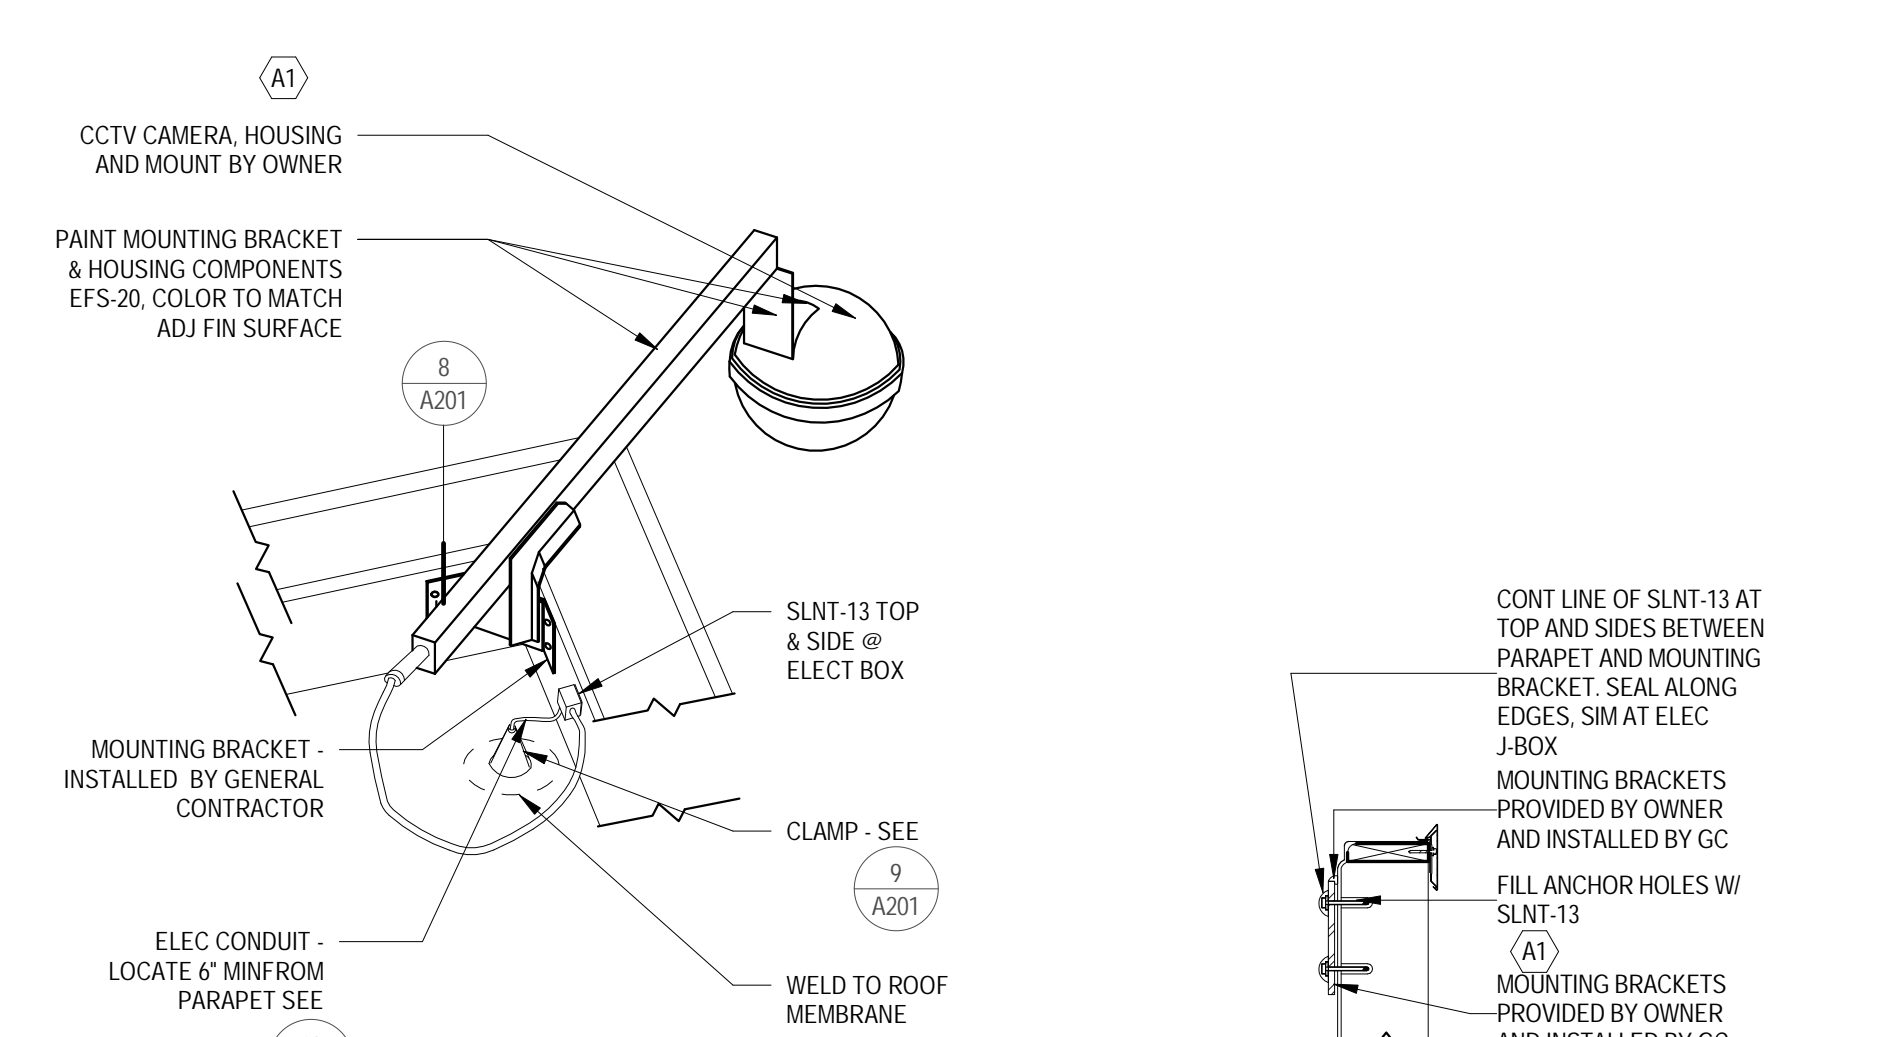

7 PARAPET MOUNTED CC TV
A201 SCALE: 3/4" = 1'-0"

8 BRACKET DTL
A201 SCALE: 3/4" = 1'-0"

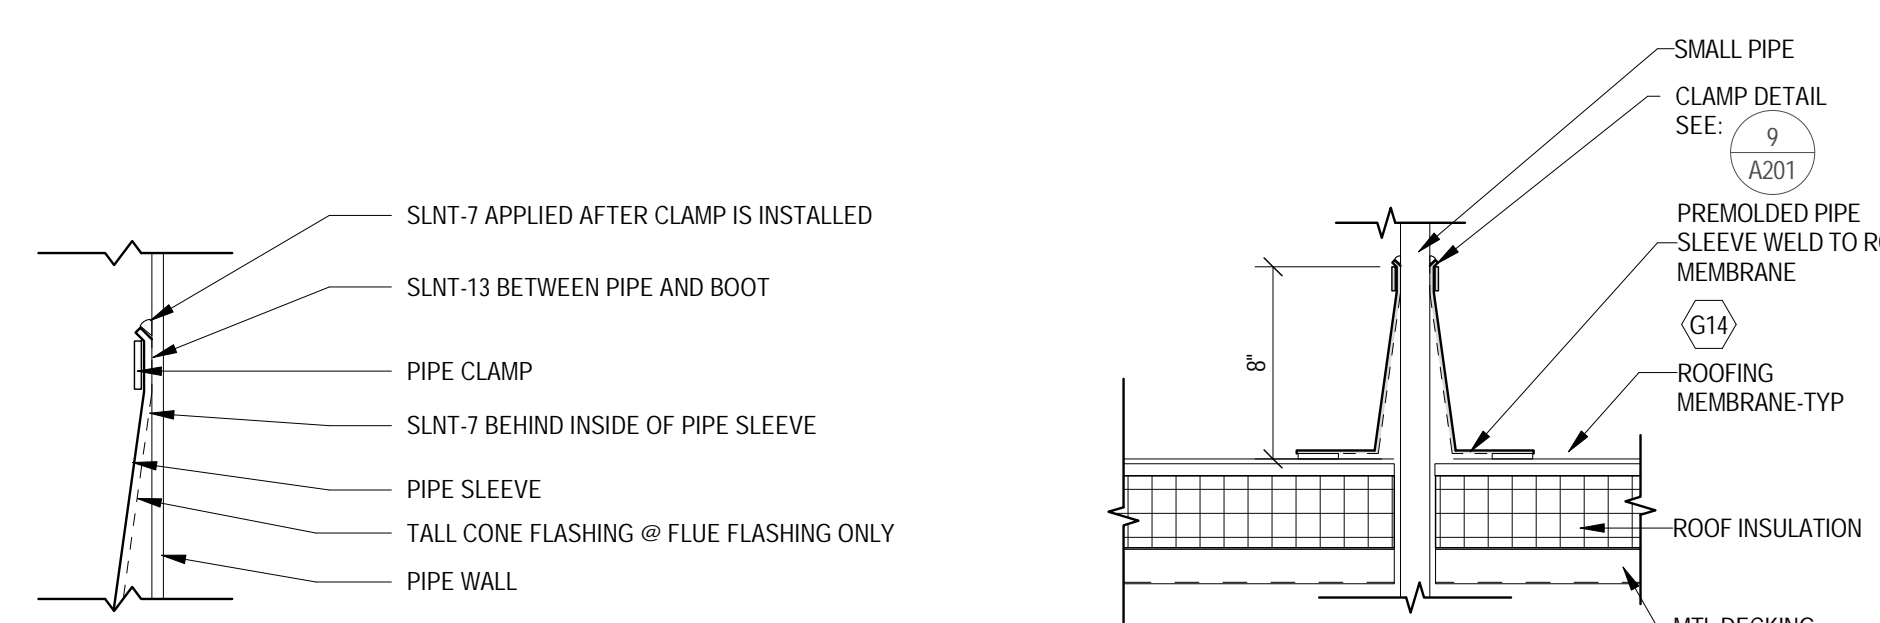

9 CLAMP DETAIL
A201 SCALE: 3/4" = 1'-0"

10 SMALL PIPE SLEEVE
A201 SCALE: 1 1/2" = 1'-0"




1000 NICOLLET MALL
MINNEAPOLIS, MN 55403




1925 Prospect Ave.
Orlando, FL 32814
www.cpi.com

P (407) 661-9100
F (407) 661-9101
FAX (407) 661-9101

Date	No.	Description
1/15/2019		PERMIT ISSUE
03/01/19	2	DCN 1028425-0
04/05/2019		BID SET
10/24/19	5	DCN 1032722-0

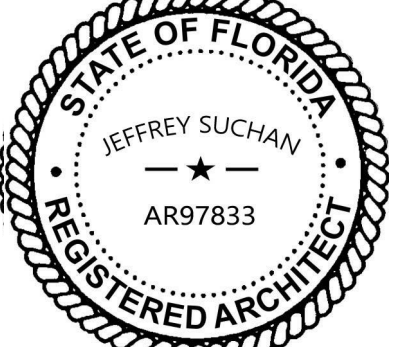

Jeff Suchan

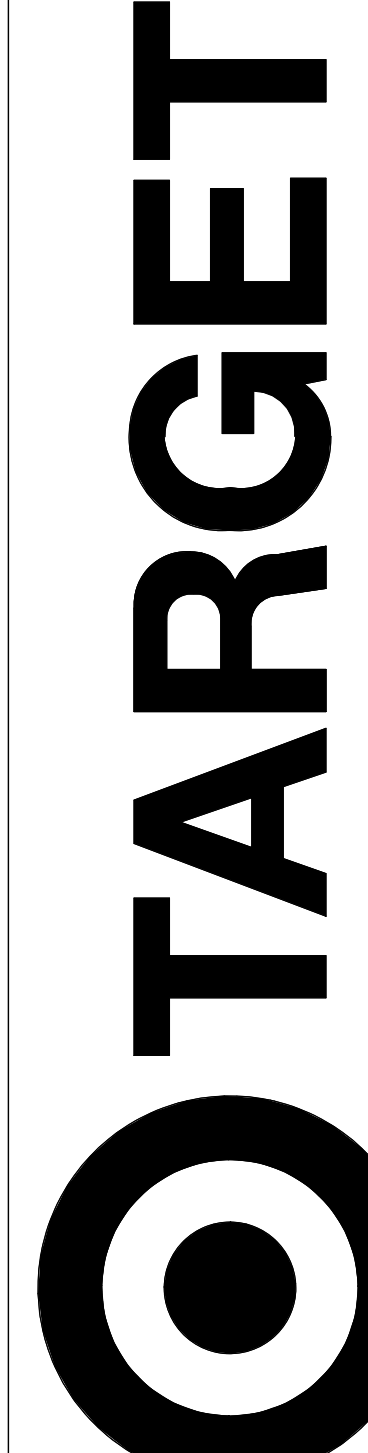

DELRAY BEACH
1200 LINTON BLVD
DELRAY BEACH, FLORIDA 33444

Project Number T-0642

Config: LL

Drawn By JS

Checked By RZS

EXTERIOR
ELEVATIONS,
SIDEWALK PLAN,
PARTIAL ROOF PLAN
& DETAILS

A201