



RICHARD JONES **ARCHITECTURE** 10 S.E. FIRST AVENUE | SUITE 102 DELRAY BEACH, FLORIDA 33444 V 561.274.9186 | F 561.274.9196 AA26001617 | IB26001056 WWW.RJARCHITECTURE.CO ASUARINA ROAD ' BEACH, FLORIDA CA AY 1111 DELR FLORIDA LICENSURE AA26001617 | IB26001056 COMMISSION # 19-005 DESIGNER: DRAWN BY: PLAN REVIEW: SUBMITTALS: ISSUED FOR 08.30.19 PERMIT CLASS II 12.16.19 **SUBMITTAL REVISIONS:** SITE PLAN

SP-1

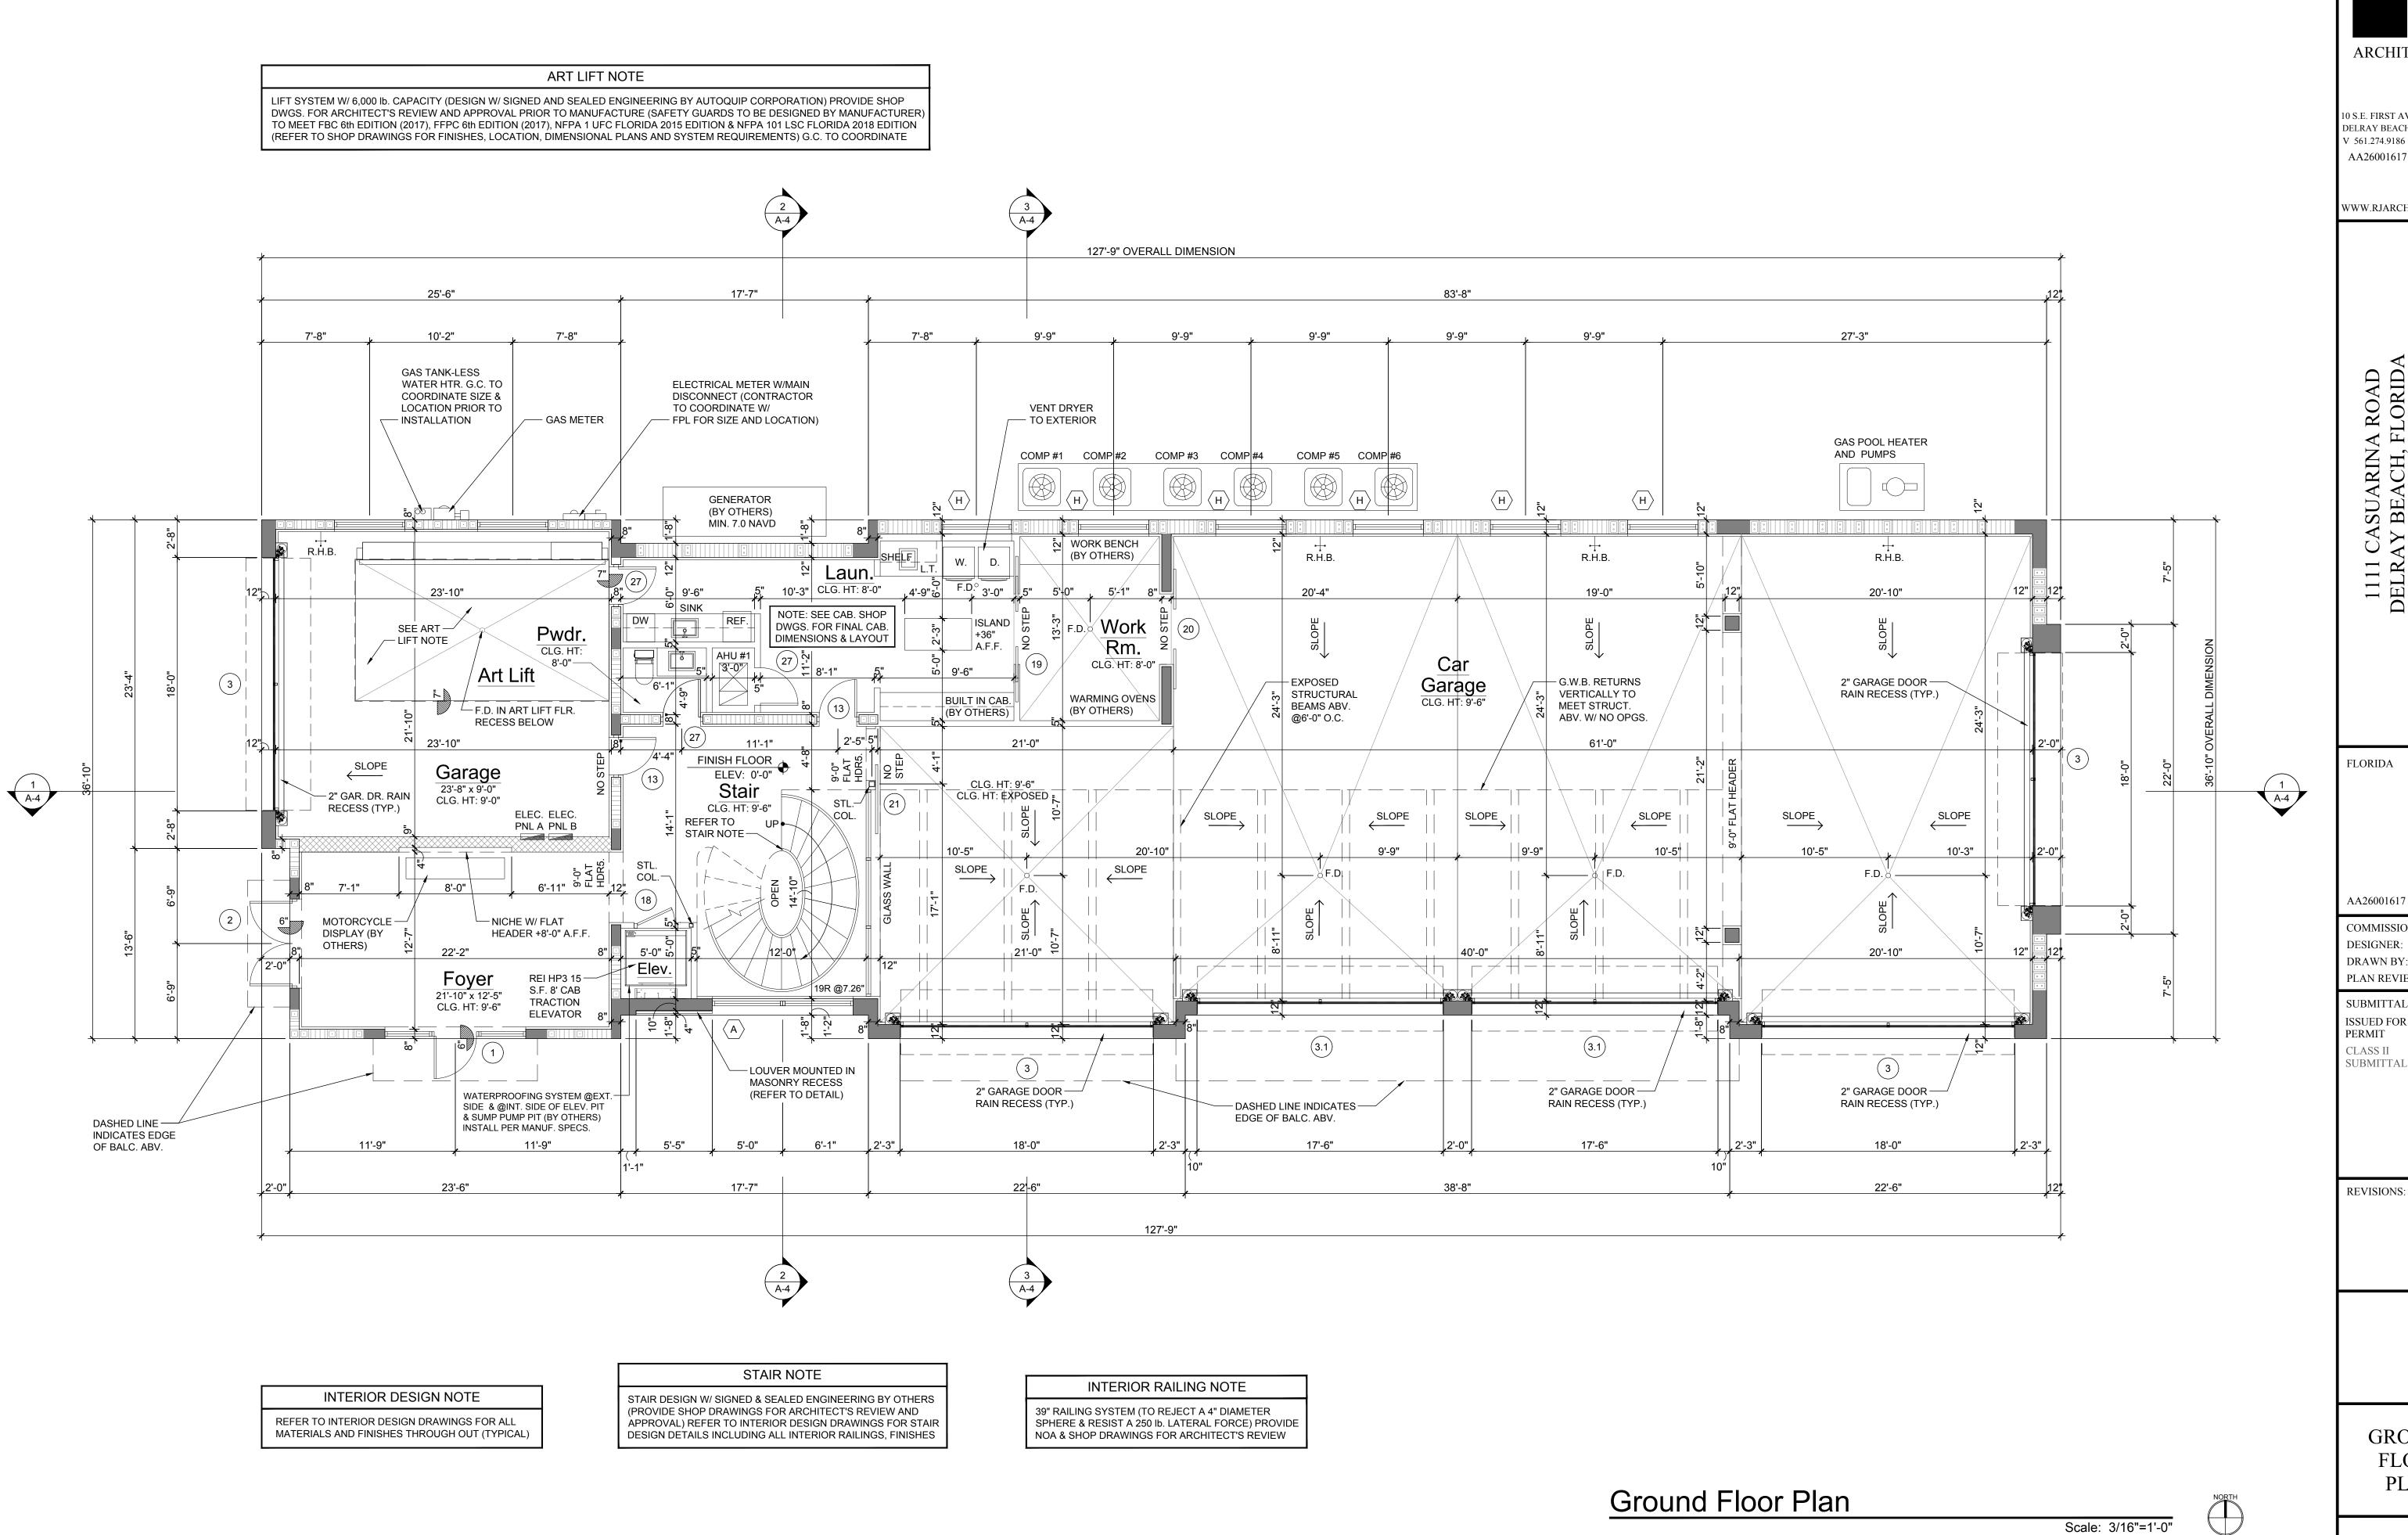


RICHARD JONES **ARCHITECTURE** 10 S.E. FIRST AVENUE | SUITE 102 DELRAY BEACH, FLORIDA 33444 V 561.274.9186 | F 561.274.9196 AA26001617 | IB26001056 WWW.RJARCHITECTURE.COM ASUARINA ROAD Z BEACH, FLORIDA CA 1111 DELRA FLORIDA LICENSURE AA26001617 | IB26001056 COMMISSION # DRAWN BY: PLAN REVIEW: SUBMITTALS: ISSUED FOR 08.30.19 12.16.19 SUBMITTAL **REVISIONS:** GROUND **FLOOR PLAN**

A-1.1

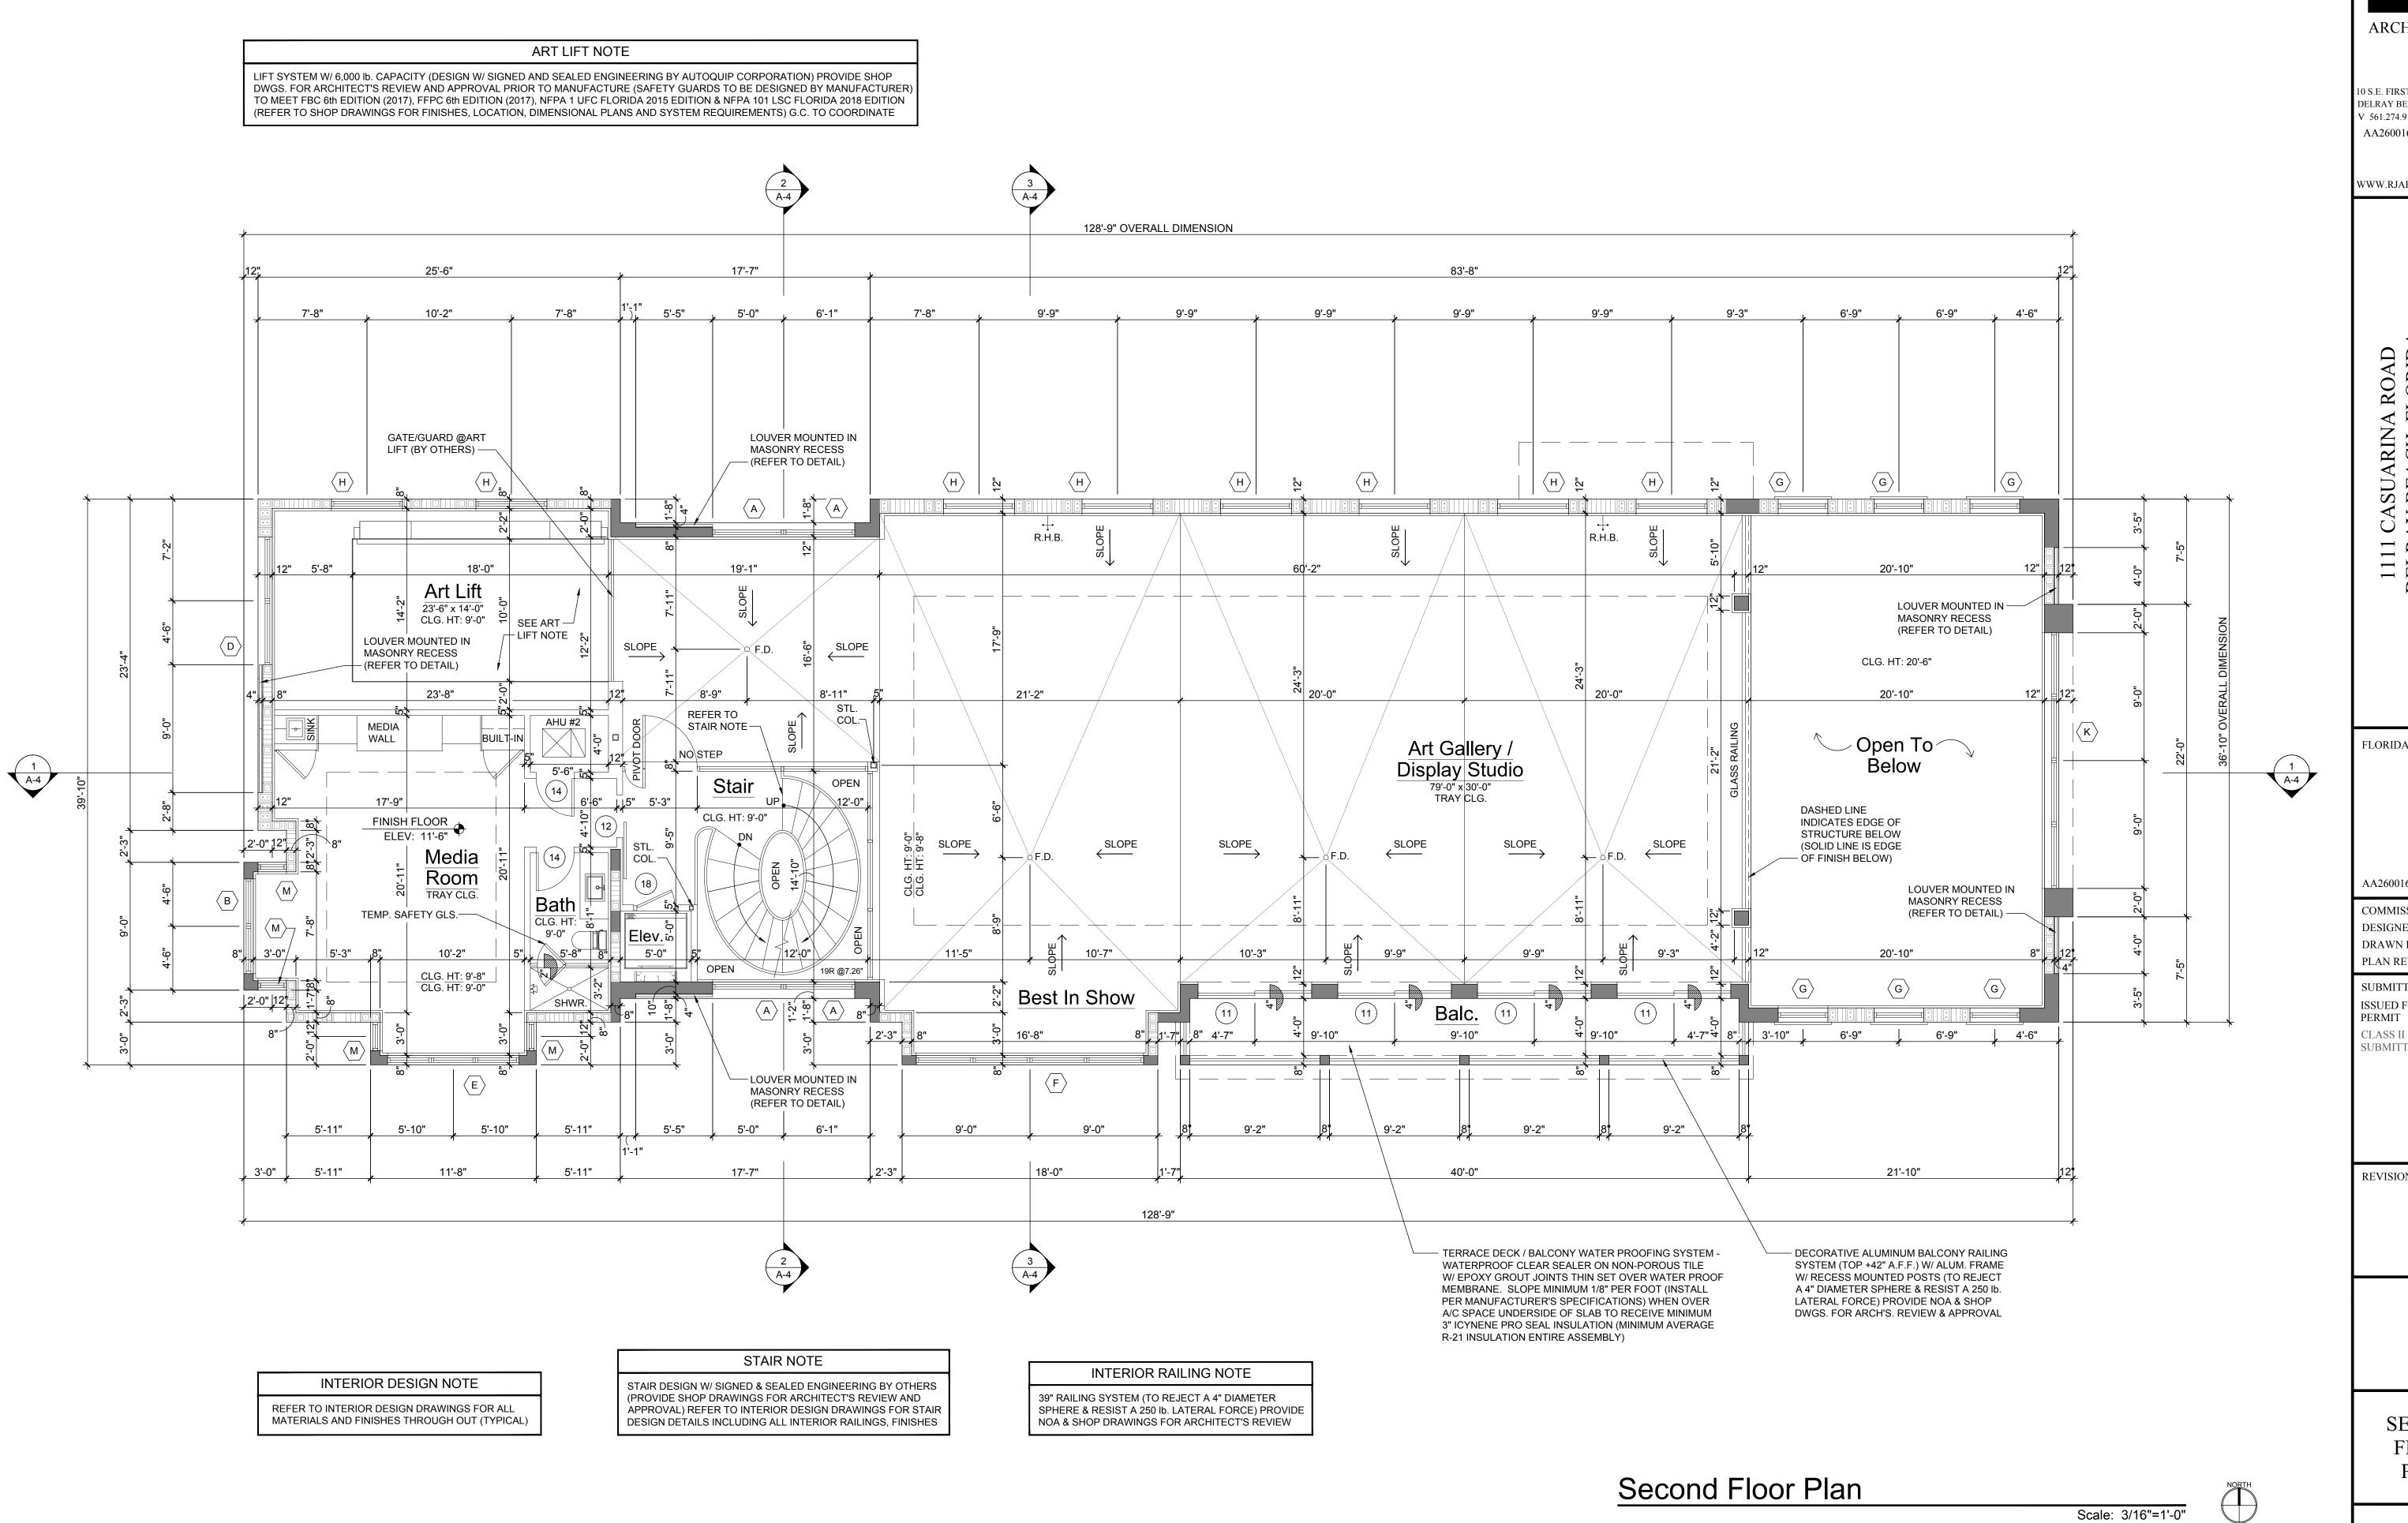


RICHARD JONES ARCHITECTURE 10 S.E. FIRST AVENUE | SUITE 102 DELRAY BEACH, FLORIDA 33444 V 561.274.9186 | F 561.274.9196 AA26001617 | IB26001056 WWW.RJARCHITECTURE.COM 1 CASUARINA ROAD RAY BEACH, FLORIDA 1111 DELRA FLORIDA LICENSURE AA26001617 | IB26001056 COMMISSION # 19-005 DESIGNER: DRAWN BY: PLAN REVIEW: SUBMITTALS: ISSUED FOR 08.30.19 CLASS II 12.16.19 SUBMITTAL **REVISIONS: SECOND FLOOR PLAN**

A-1.2

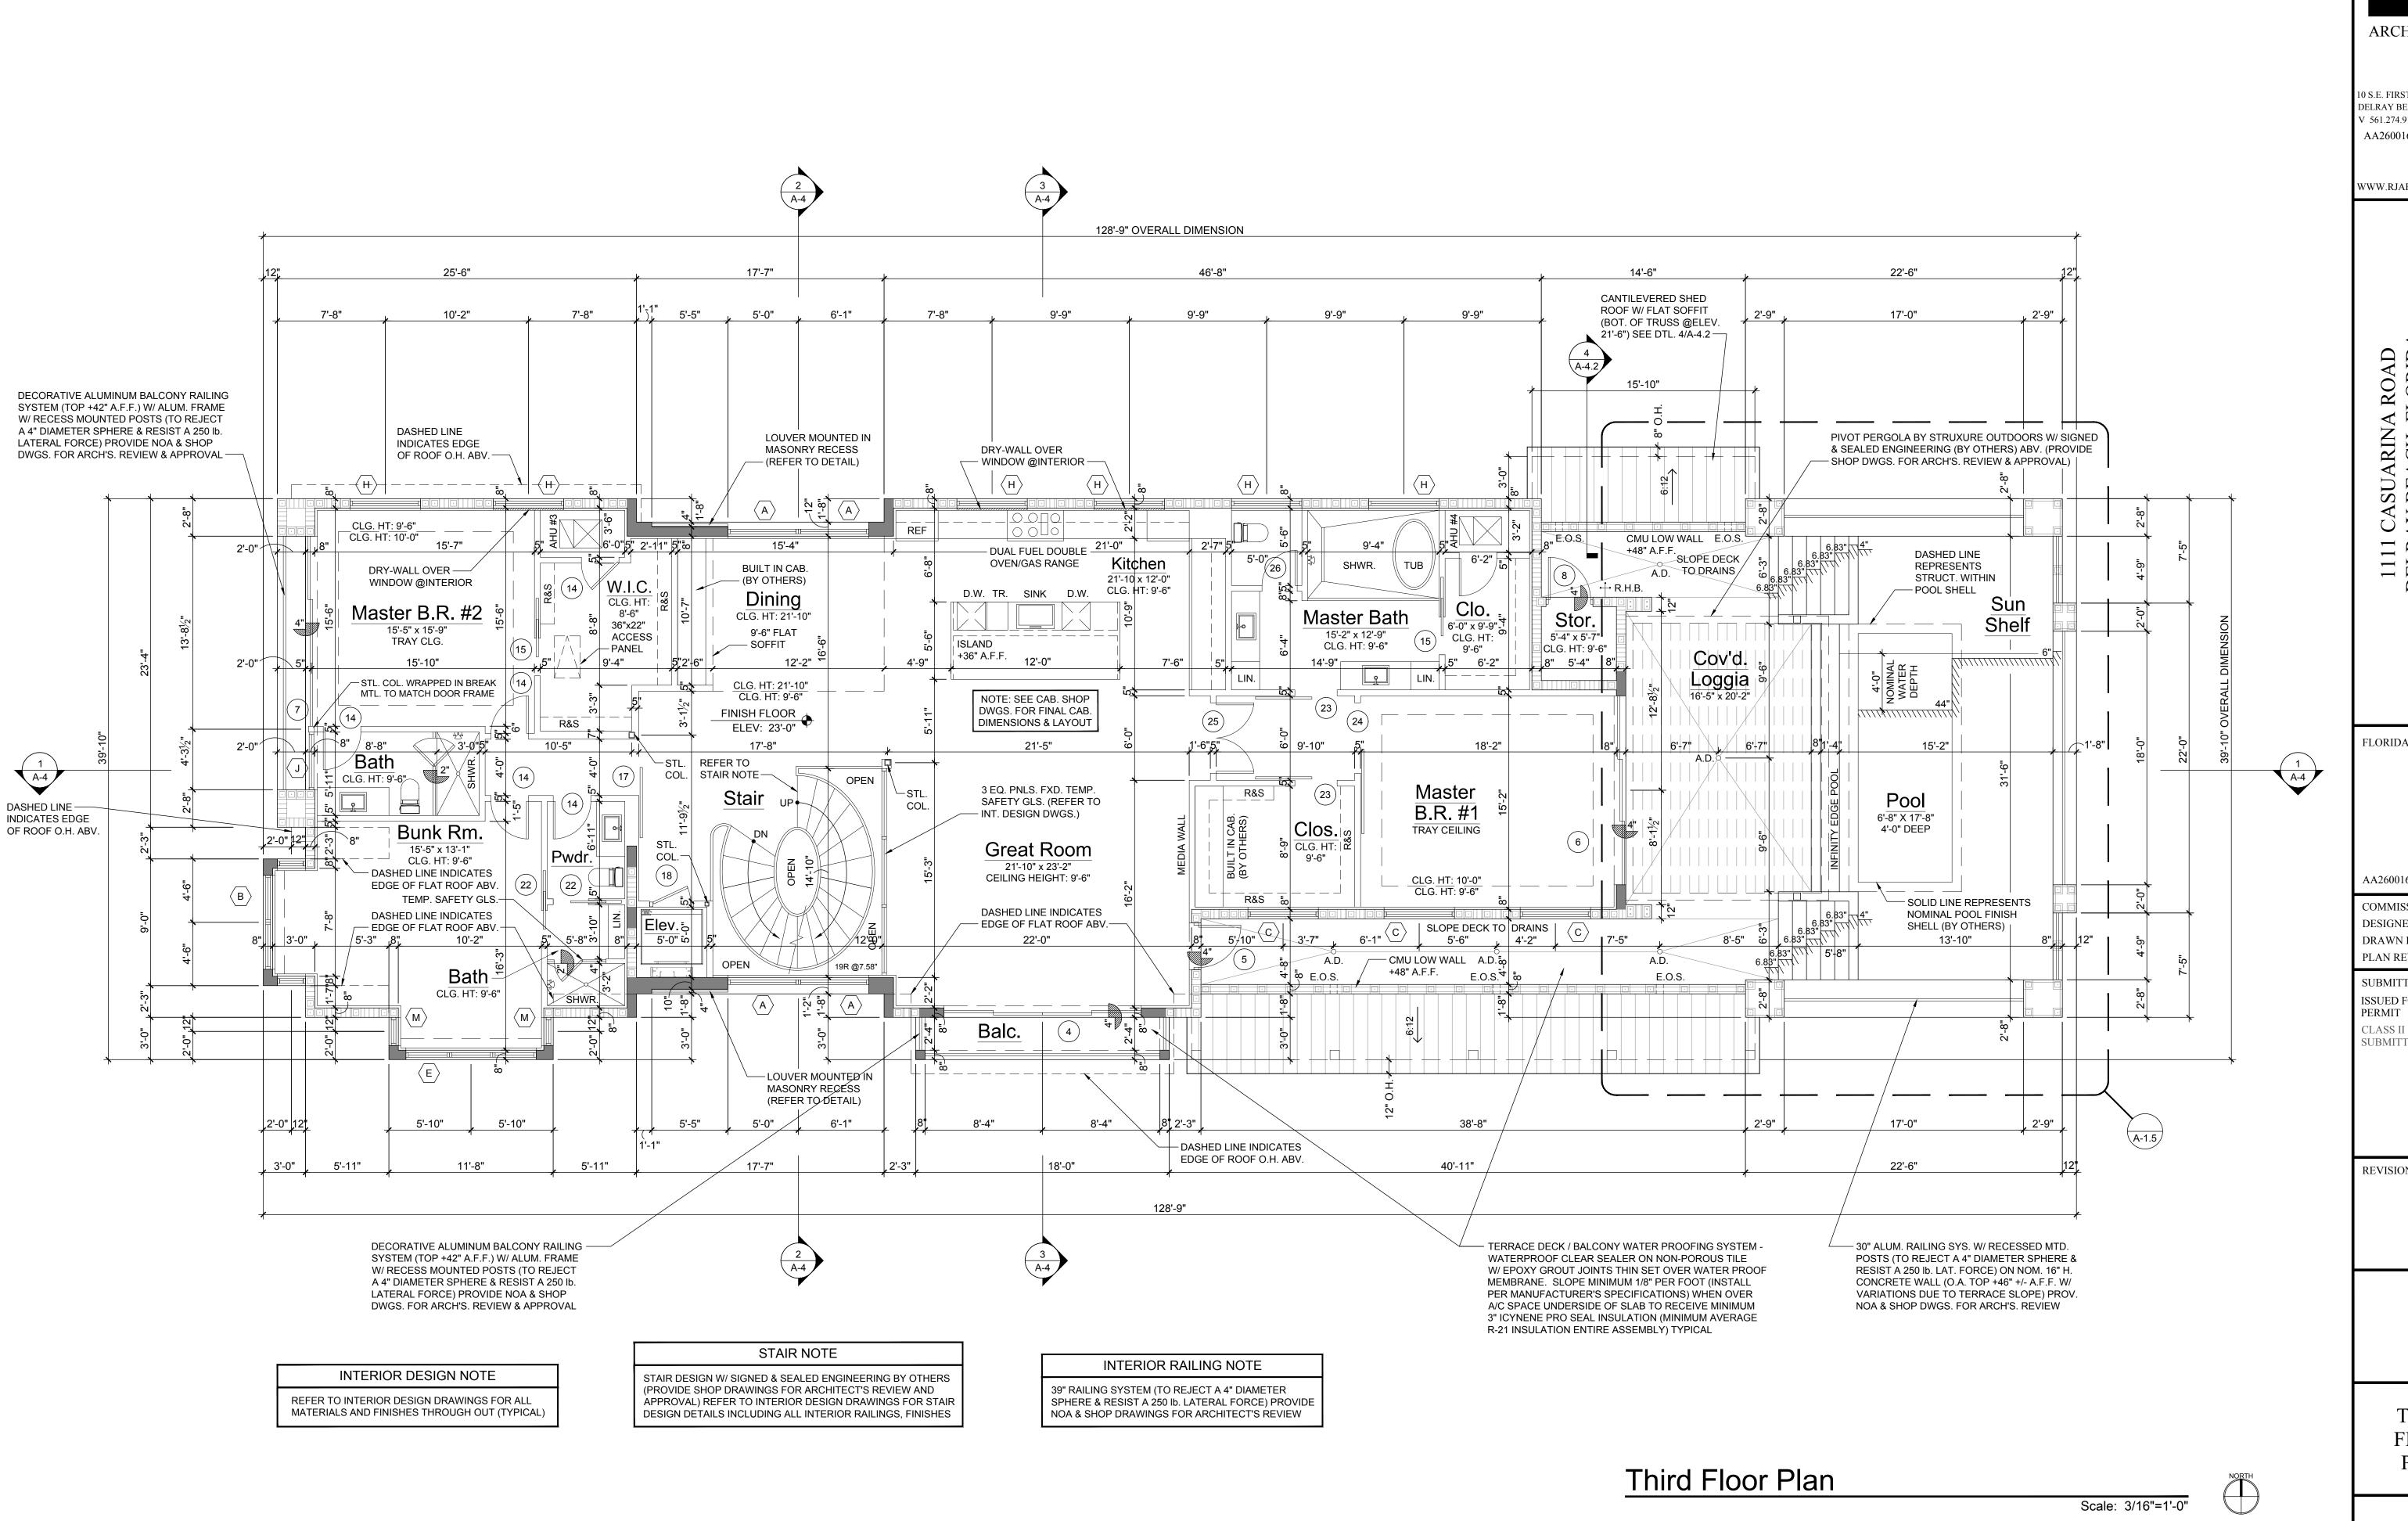


RICHARD JONES ARCHITECTURE 10 S.E. FIRST AVENUE | SUITE 102 DELRAY BEACH, FLORIDA 33444 V 561.274.9186 | F 561.274.9196 AA26001617 | IB26001056 WWW.RJARCHITECTURE.COM ASUARINA ROAD ' BEACH, FLORIDA CA 1111 DELR FLORIDA LICENSURE AA26001617 | IB26001056 COMMISSION # DESIGNER: DRAWN BY: PLAN REVIEW: SUBMITTALS: ISSUED FOR 08.30.19 CLASS II 12.16.19 SUBMITTAL **REVISIONS:** THIRD **FLOOR PLAN** A-1.3

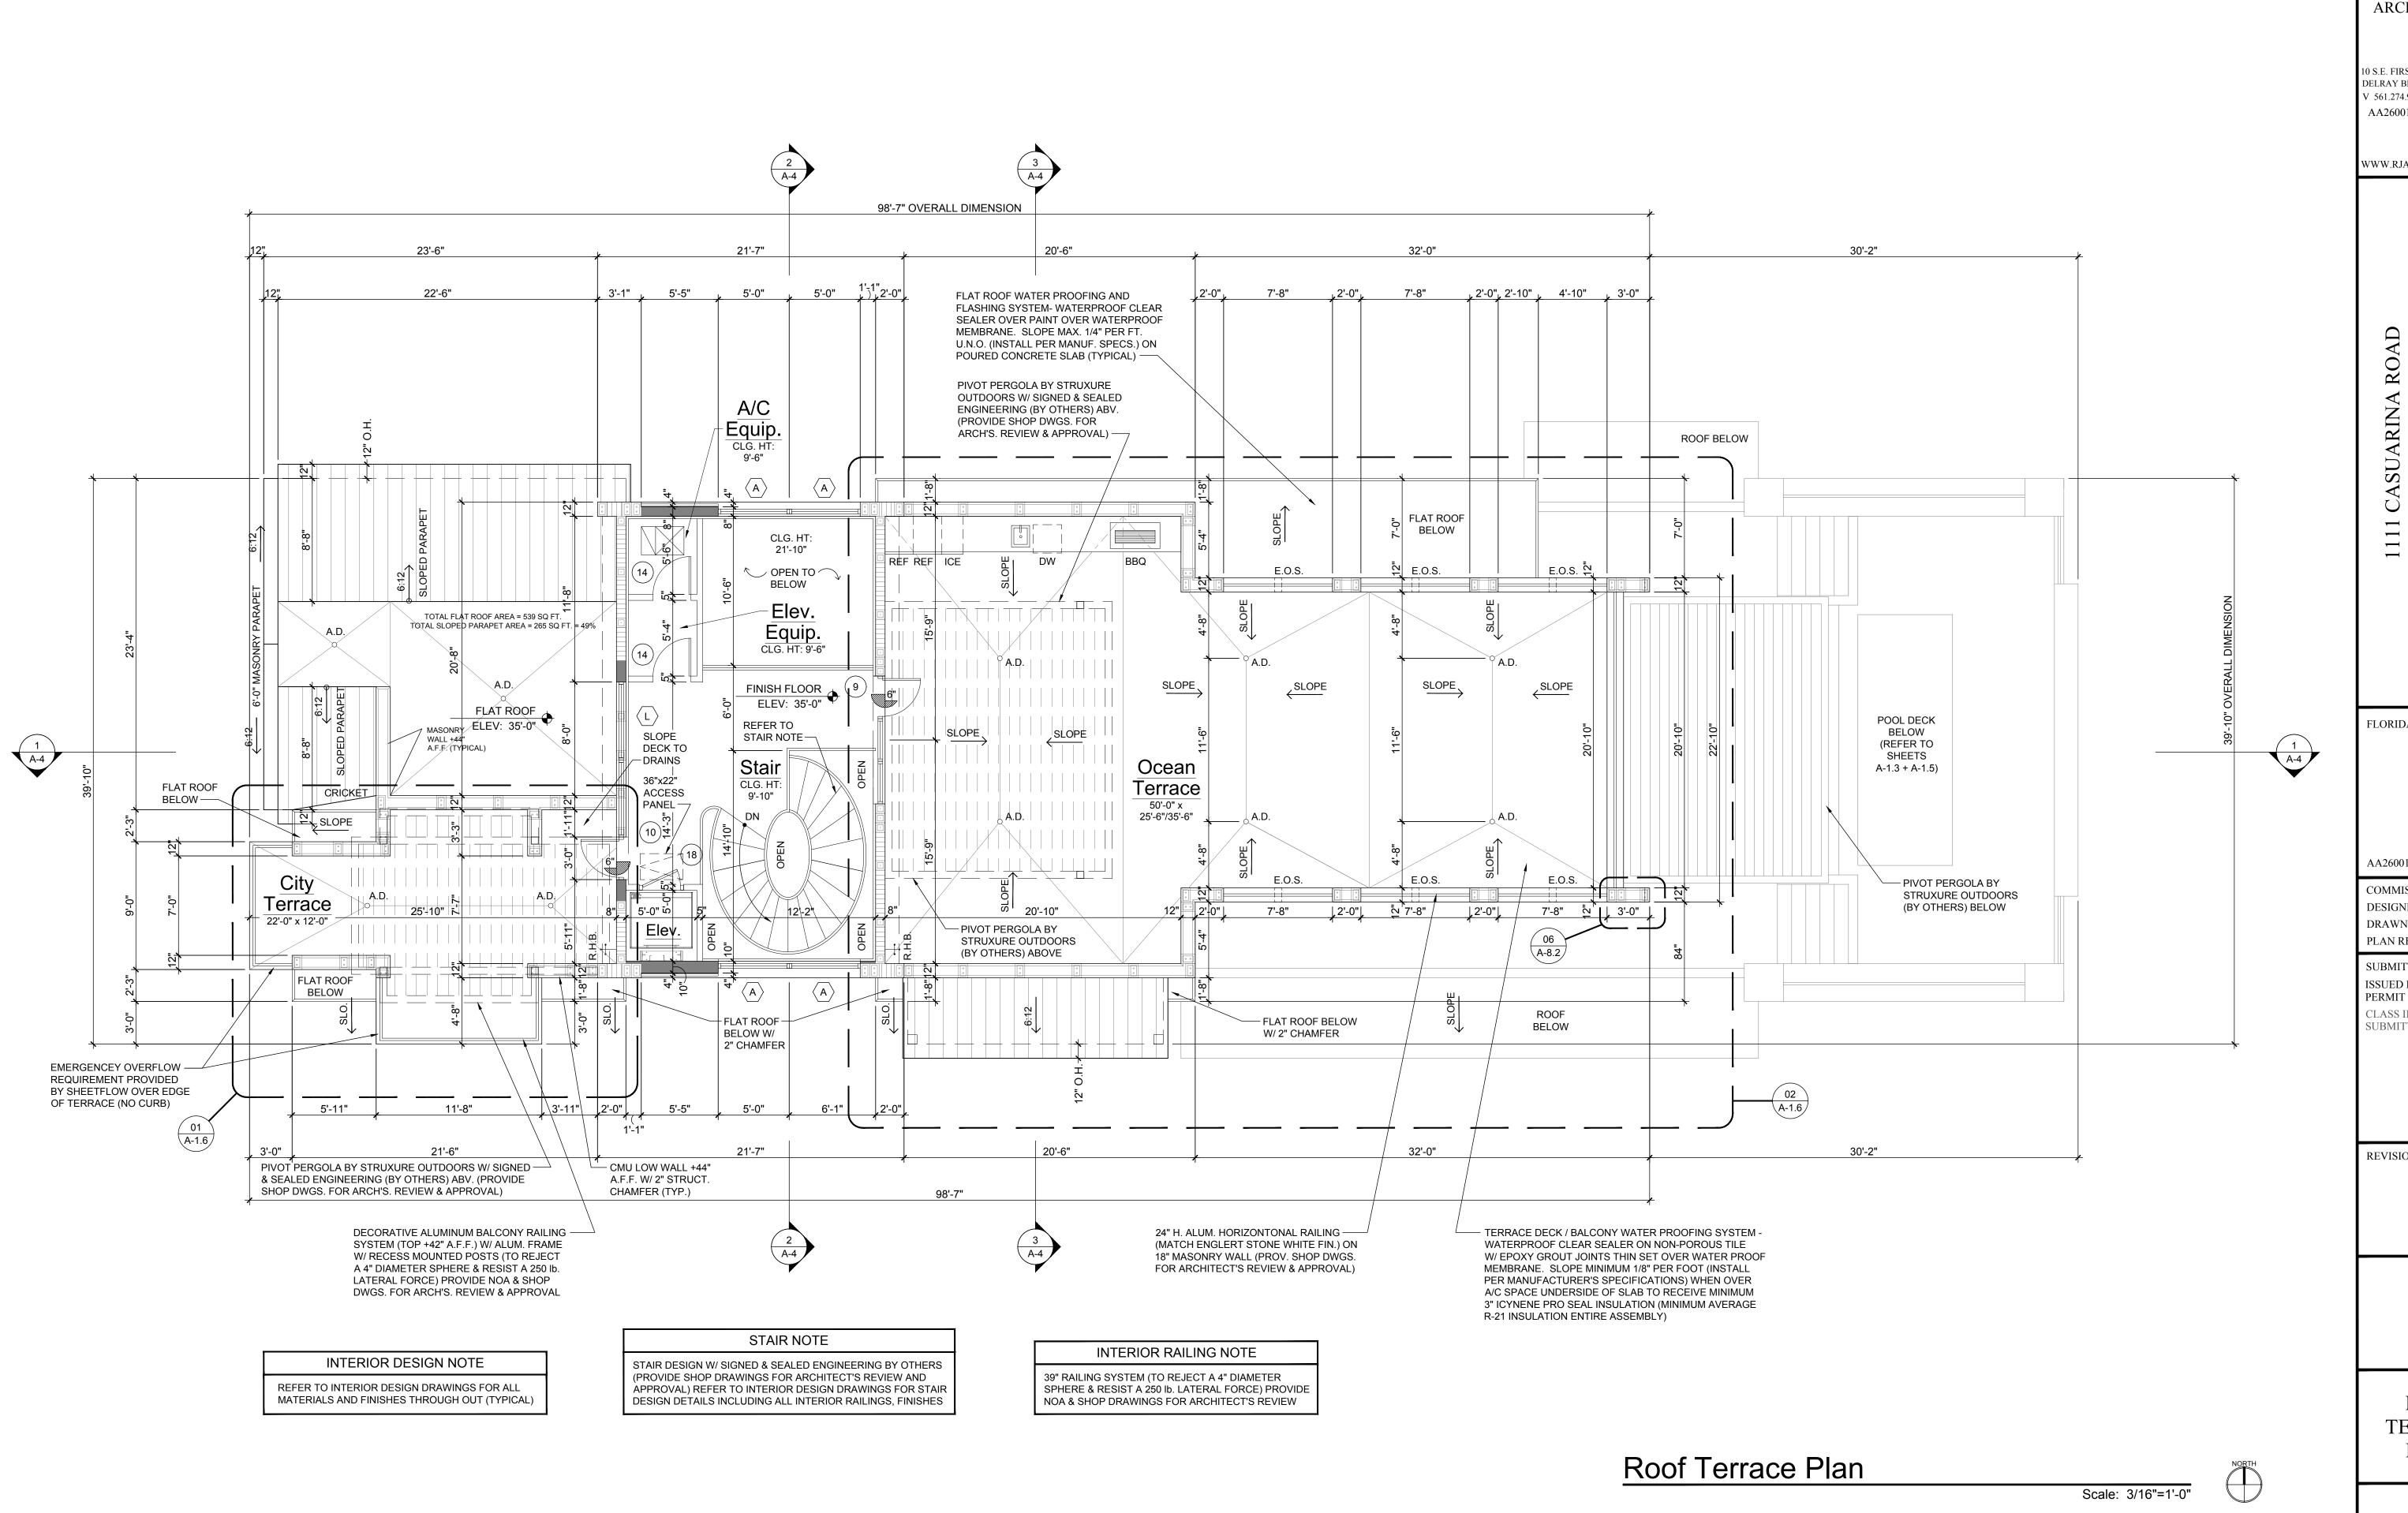


RICHARD JONES ARCHITECTURE 10 S.E. FIRST AVENUE | SUITE 102 DELRAY BEACH, FLORIDA 33444 V 561.274.9186 | F 561.274.9196 AA26001617 | IB26001056 WWW.RJARCHITECTURE.COM I CASUARINA ROAD SAY BEACH, FLORIDA 1111 DELR FLORIDA LICENSURE AA26001617 | IB26001056 COMMISSION # 19-00: DESIGNER: DRAWN BY: PLAN REVIEW: SUBMITTALS: ISSUED FOR 08.30.19 PERMIT CLASS II 12.16.19 SUBMITTAL **REVISIONS:** ROOF **TERRACE** PLAN

A-1.4

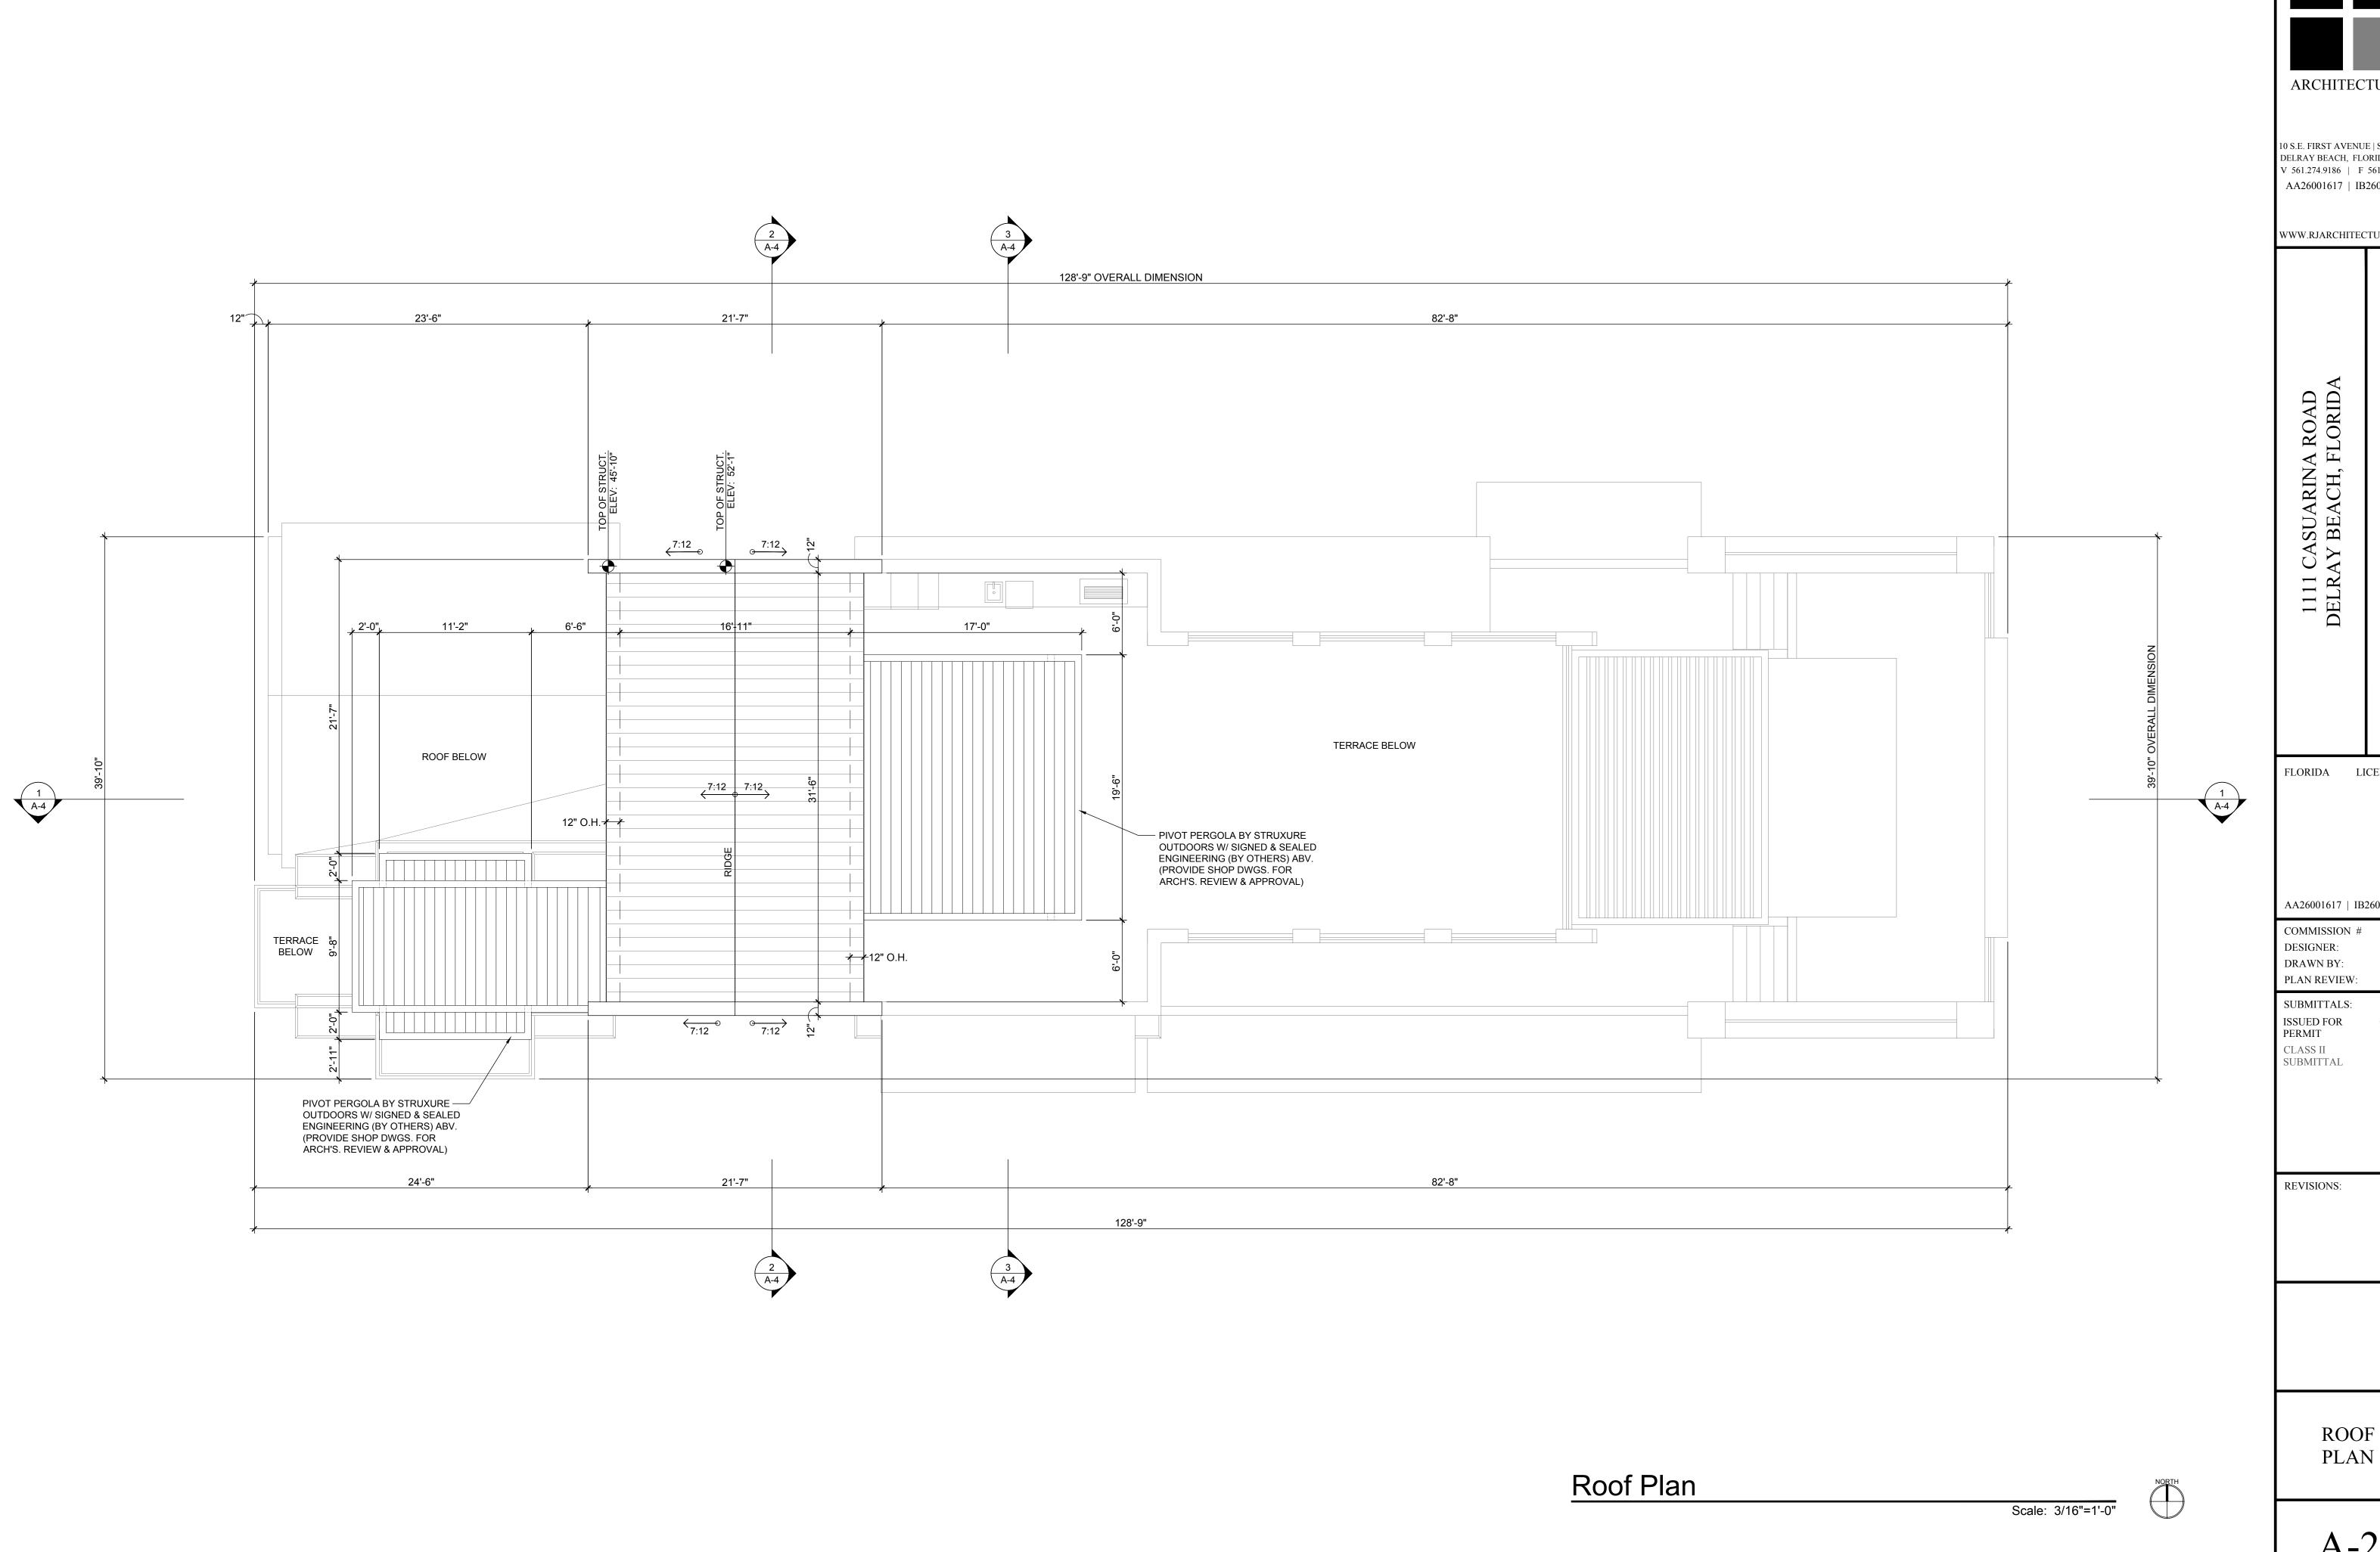

RICHARD JONES ARCHITECTURE 10 S.E. FIRST AVENUE | SUITE 102 DELRAY BEACH, FLORIDA 33444 V 561.274.9186 | F 561.274.9196 AA26001617 | IB26001056 WWW.RJARCHITECTURE.COM FLORIDA LICENSURE AA26001617 | IB26001056 COMMISSION # 19-005 12.16.19

A-2

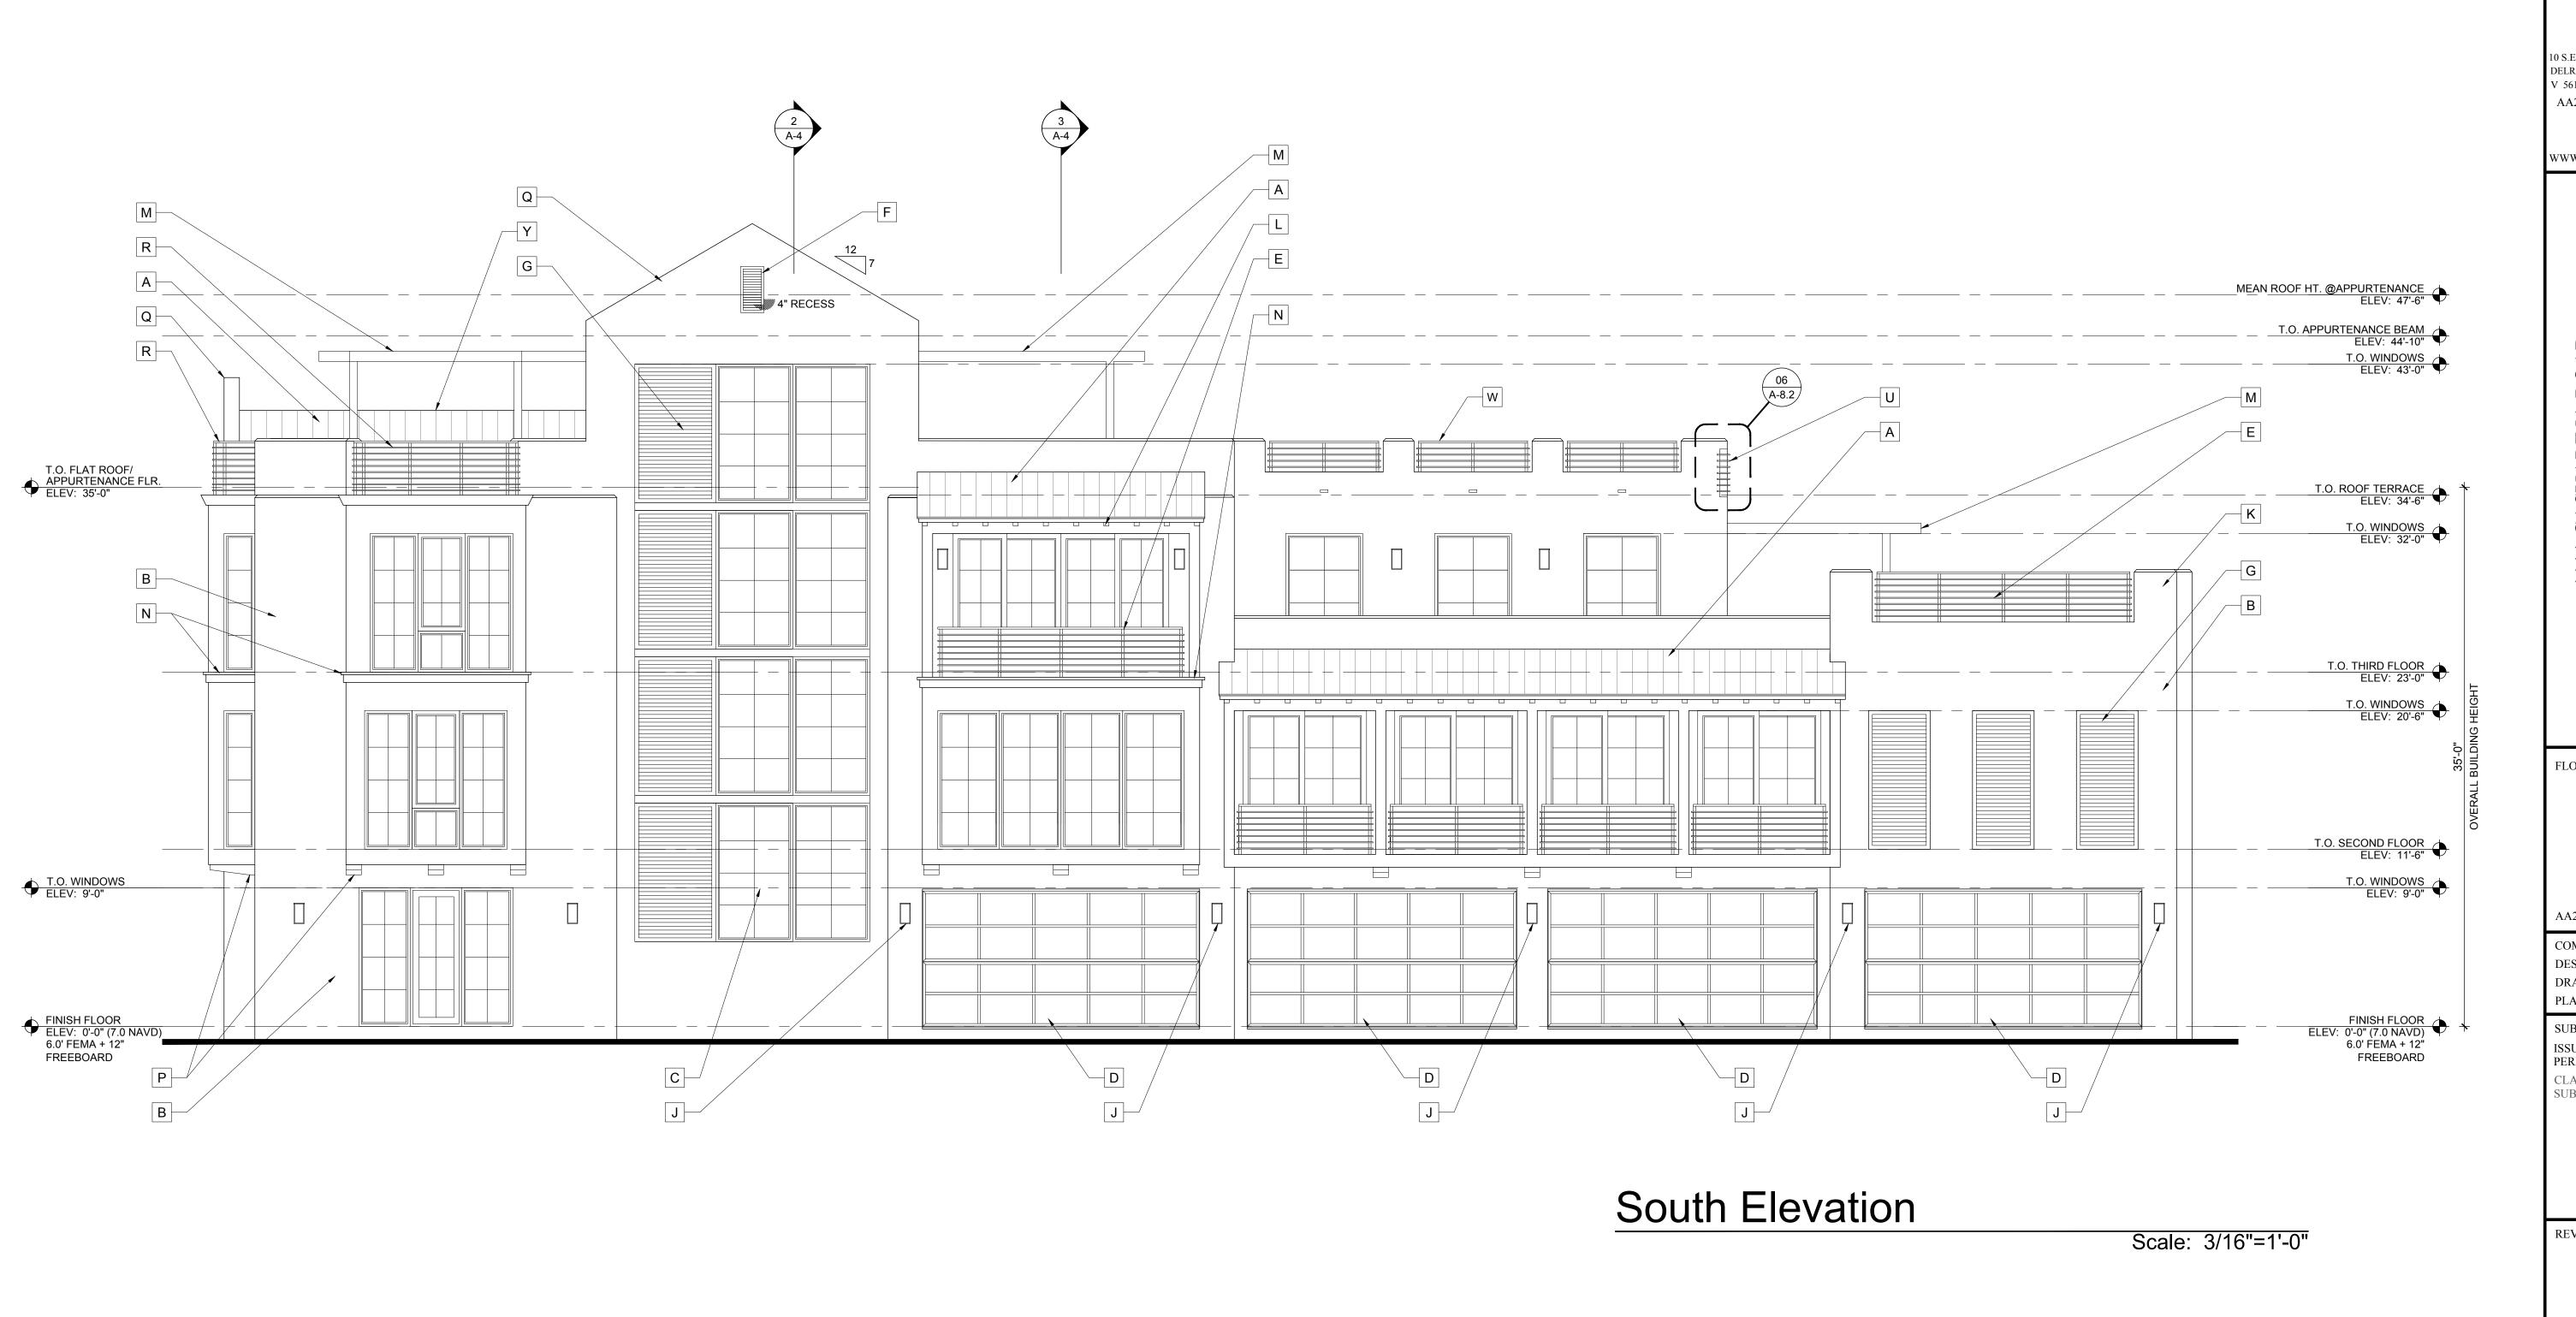

WINDOW/DOOR FRAME

MASONRY PIER (REFER TO STRUCTURAL DRAWINGS)

STANDING SEAM METAL ROOF - ENGLERT KYNAR 500 COLOR STONE WHITE

SMOOTH STUCCO FINISH - SHERWIN WILLIAMS COLOR SW7070 SITE WHITE

PROVIDE SHOP DRAWINGS FOR ARCHITECT'S REVIEW & APPROVAL.


IMPACT RESISTANT GLASS GARAGE DOOR W/ WHITE FRAME BY RENLITA (PROVIDE SHOP

1'-6" X 3'-0" ALUM. LOUVERED PNL. IN 4" RECESS (PROV. SHOP DWGS. FOR ARCH'S. REVIEW &

39" HIGH ALUMINUM HORIZONTONAL RAILING (MATCH ENGLERT STONE WHITE FINISH)

IMPACT RESISTANT WINDOW & DOOR (WHITE FINISH)

DRAWINGS FOR ARCHITECTS APPROVAL)

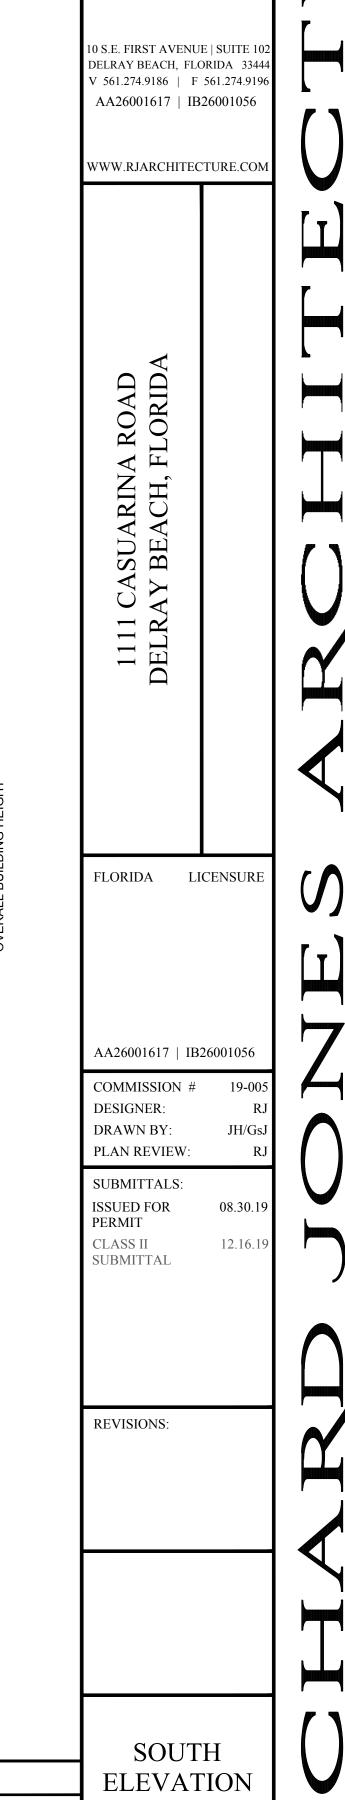


RICHARD JONES

ARCHITECTURE

ELEVATION NOTES DECORATIVE ALUMINUM BAHAMA SHUTTER (WHITE FINISH) IN 4" RECESS (PROV. SHOP DWGS. TAIL LIGHT - ALUMINUM TRIM (MATCH ENGLERT STONE WHITE FINISH) WITH N 2" OVER 4" STUCCO BAND FOR ARCHITECT'S APPROVAL) MATCH ENGLERT STONE WHITE FINISH (SEE DTL. 7/A-8.2)
STEEL COLUMN (REFER TO STRUCTURAL DRAWINGS) WRAP WITH BREAK METAL TO MATCH RECESSED LED LIGHTING 24" HIGH ALUMINUM HORIZONTONAL RAILING (MATCH ENGLERT STONE WHITE FINISH) ON 18' MASONRY WALL (PROVIDE SHOP DRAWINGS FOR ARCHITECT'S REVIEW & APPROVAL) DECORATIVE FOAM BRACKET W/ FIBER GLASS COATING (REFER TO DETAIL 9, SHEET A-8.2) SLIDING ALUM. VEHICULAR GATE W/ POWDER COAT (MATCH ENGLERT STONE WHITE FINISH) LIGHT FIXTURE (G.C. TO COORDINATE WITH ARCHITECT FOR SELECTION) PARAPET WALL WITH SMOOTH STUCCO FINISH REFER TO DOOR SCHEDULE (PROVIDE SHOP DWGS. FOR ARCHITECT'S REVIEW & APPROVAL) ALUMINUM MAN GATE W/ POWDER COAT (MATCH ENGLERT STONE WHITE FINISH) REFER TO 42" HIGH ALUMINUM HORIZONTONAL RAILING (MATCH ENGLERT STONE WHITE FINISH) PROVIDE SHOP DRAWINGS FOR ARCHITECT'S REVIEW & APPROVAL. DOOR SCHEDULE (PROVIDE SHOP DRAWINGS FOR ARCHITECT'S REVIEW & APPROVAL) DECORATIVE FOAM OUTLOOKER W/ FIBER GLASS COATING (24" ON CENTER TYPICAL) HOUSE NUMBERS Y 6'-0" HIGH SLOPED PARAPET REFER TO DETAIL 8, SHEET A-8.2

PIVOT PERGOLA BY STRUXURE OUTDOORS (BY OTHERS) PROVIDE SHOP DRAWINGS MASONRY GARDEN WALL - TOP @ELEVATION 4.0' (11.0' N.A.V.D.) HEIGHT ABOVE GRADE 1'-6" X 3'-0" ALUM. LOUVERED PNL. IN 4" RECESS (PROV. SHOP DWGS. FOR ARCH'S. REVIEW & | M | PIVOT PERGOLA BY STRUXURE OUTDOORS (BY OTHERS) PROVIDE SHOP APPROVAL) REFER TO DETAIL 7, SHEET A-8.2 (SIMILAR) MATCH ENGLERT STONE WHITE FINISH | FOR ARCHITECT'S APPROVAL - MATCH ENGLERT STONE WHITE FINISH

VARIES (REFER TO SHEET SP-2 GARDEN WALL ELEVATION AND PLAN)

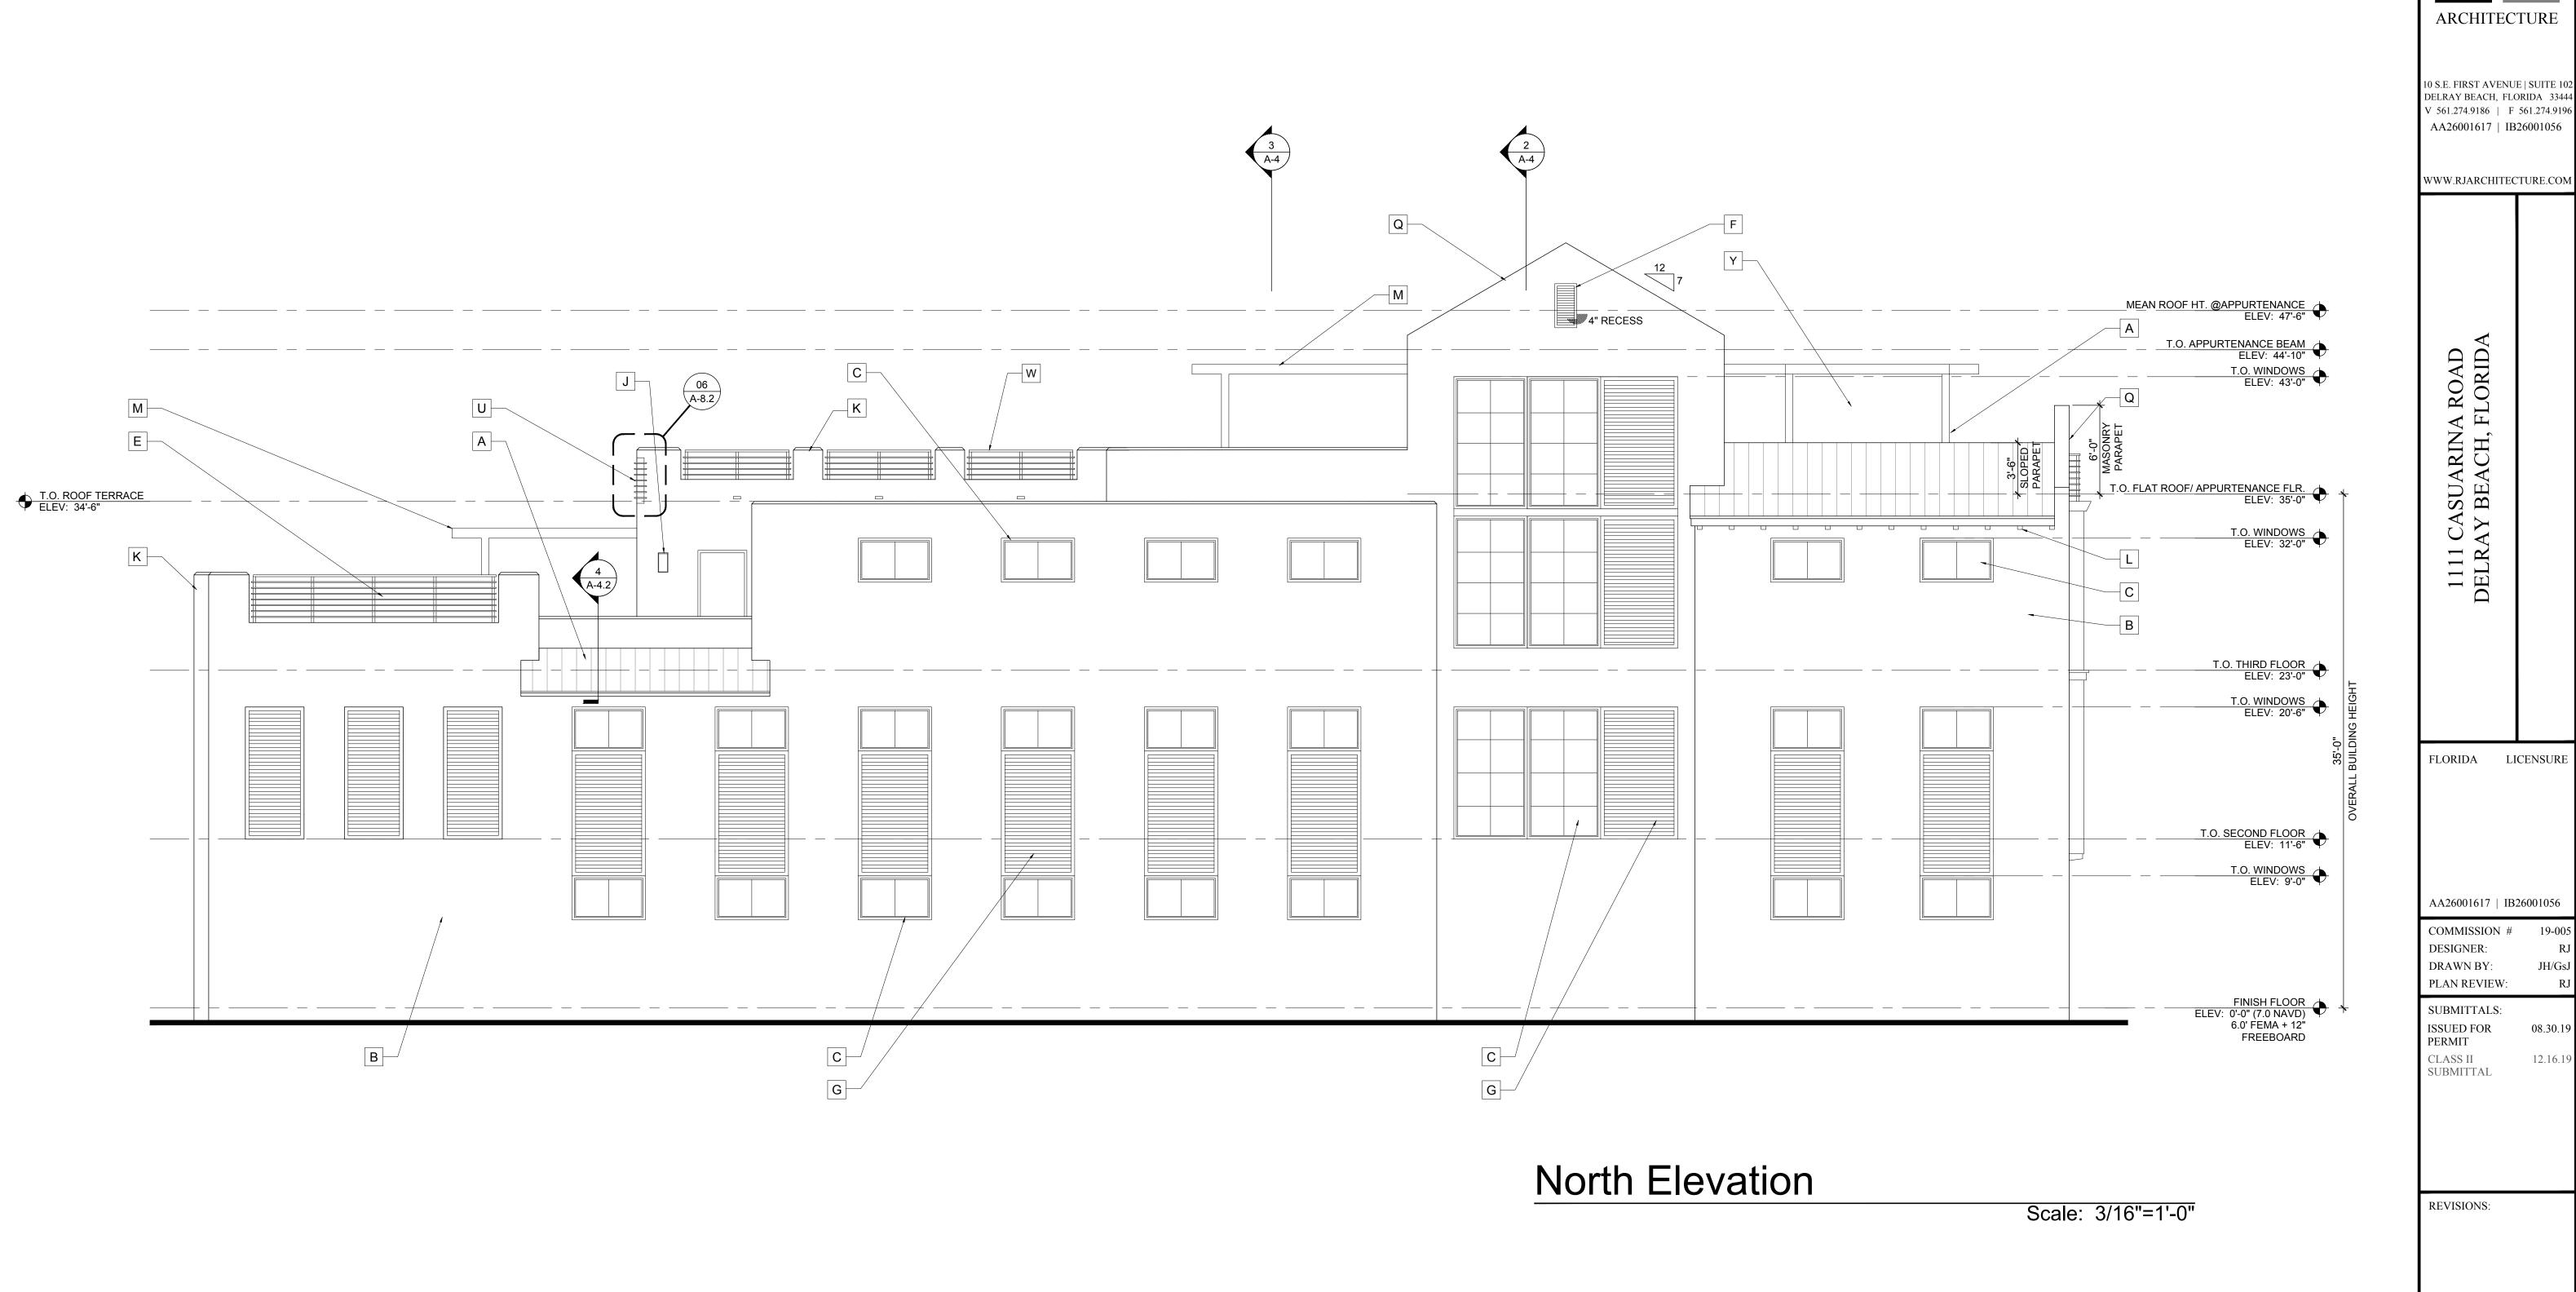

PLAN REVIEW: RJ
SUBMITTALS:
ISSUED FOR 08.30.19
PERMIT
CLASS II
CLASS II
SUBMITTAL

REVISIONS:


NORTH
ELEVATION

H
HITE FINISH) ON 18"
APPROVAL)
DNE WHITE FINISH)
EVIEW & APPROVAL)
FINISH) REFER TO 8 APPROVAL)
FINISH) REFER TO 8 APPROVAL)

RICHARD JONES


ELEVATION NOTES DECORATIVE ALUMINUM BAHAMA SHUTTER (WHITE FINISH) IN 4" RECESS (PROV. SHOP DWGS. TAIL LIGHT - ALUMINUM TRIM (MATCH ENGLERT STONE WHITE FINISH) WITH A STANDING SEAM METAL ROOF - ENGLERT KYNAR 500 COLOR STONE WHITE N 2" OVER 4" STUCCO BAND RECESSED LED LIGHTING FOR ARCHITECT'S APPROVAL) MATCH ENGLERT STONE WHITE FINISH (SEE DTL. 7/A-8.2) 24" HIGH ALUMINUM HORIZONTONAL RAILING (MATCH ENGLERT STONE WHITE FINISH) ON 18 STEEL COLUMN (REFER TO STRUCTURAL DRAWINGS) WRAP WITH BREAK METAL TO MATCH P DECORATIVE FOAM BRACKET W/ FIBER GLASS COATING (REFER TO DETAIL 9, SHEET A-8.2) B SMOOTH STUCCO FINISH - SHERWIN WILLIAMS COLOR SW7070 SITE WHITE MASONRY WALL (PROVIDE SHOP DRAWINGS FOR ARCHITECT'S REVIEW & APPROVAL) WINDOW/DOOR FRAME SLIDING ALUM. VEHICULAR GATE W/ POWDER COAT (MATCH ENGLERT STONE WHITE FINISH)
REFER TO DOOR SCHEDULE (PROVIDE SHOP DWGS. FOR ARCHITECT'S REVIEW & APPROVAL) IMPACT RESISTANT WINDOW & DOOR (WHITE FINISH) LIGHT FIXTURE (G.C. TO COORDINATE WITH ARCHITECT FOR SELECTION) Q 6'-0" HIGH MASONRY PARAPET WALL WITH SMOOTH STUCCO FINISH IMPACT RESISTANT GLASS GARAGE DOOR W/ WHITE FRAME BY RENLITA (PROVIDE SHOP DRAWINGS FOR ARCHITECTS APPROVAL) ALUMINUM MAN GATE W/ POWDER COAT (MATCH ENGLERT STONE WHITE FINISH) REFER TO 42" HIGH ALUMINUM HORIZONTONAL RAILING (MATCH ENGLERT STONE WHITE FINISH) MASONRY PIER (REFER TO STRUCTURAL DRAWINGS) DOOR SCHEDULE (PROVIDE SHOP DRAWINGS FOR ARCHITECT'S REVIEW & APPROVAL) PROVIDE SHOP DRAWINGS FOR ARCHITECT'S REVIEW & APPROVAL. DECORATIVE FOAM OUTLOOKER W/ FIBER GLASS COATING (24" ON CENTER TYPICAL) 39" HIGH ALUMINUM HORIZONTONAL RAILING (MATCH ENGLERT STONE WHITE FINISH) S HOUSE NUMBERS Y 5'-0" HIGH SLOPE PARAPET BEYOND - REFER TO ROOF PLAN REFER TO DETAIL 8, SHEET A-8.2

PIVOT PERGOLA BY STRUXURE OUTDOORS (BY OTHERS) PROVIDE SHOP DRAWINGS PROVIDE SHOP DRAWINGS FOR ARCHITECT'S REVIEW & APPROVAL. MASONRY GARDEN WALL - TOP @ELEVATION 4.0' (11.0' N.A.V.D.) HEIGHT ABOVE GRADE 1'-6" X 3'-0" ALUM. LOUVERED PNL. IN 4" RECESS (PROV. SHOP DWGS. FOR ARCH'S. REVIEW & 1'-6" X 3'-0" ALUM. LOUVERED PNL. IN 4" RECESS (PROV. SHOP DWGS. FOR ARCH'S. REVIEW & PIVOT PERGOLA BY STRUXURE OUTDOORS (BY OTHERS) PROVIDE SHOP APPROVAL) REFER TO DETAIL 7, SHEET A-8.2 (SIMILAR) MATCH ENGLERT STONE WHITE FINISH FOR ARCHITECT'S APPROVAL - MATCH ENGLERT STONE WHITE FINISH VARIES (REFER TO SHEET SP-2 GARDEN WALL ELEVATION AND PLAN)

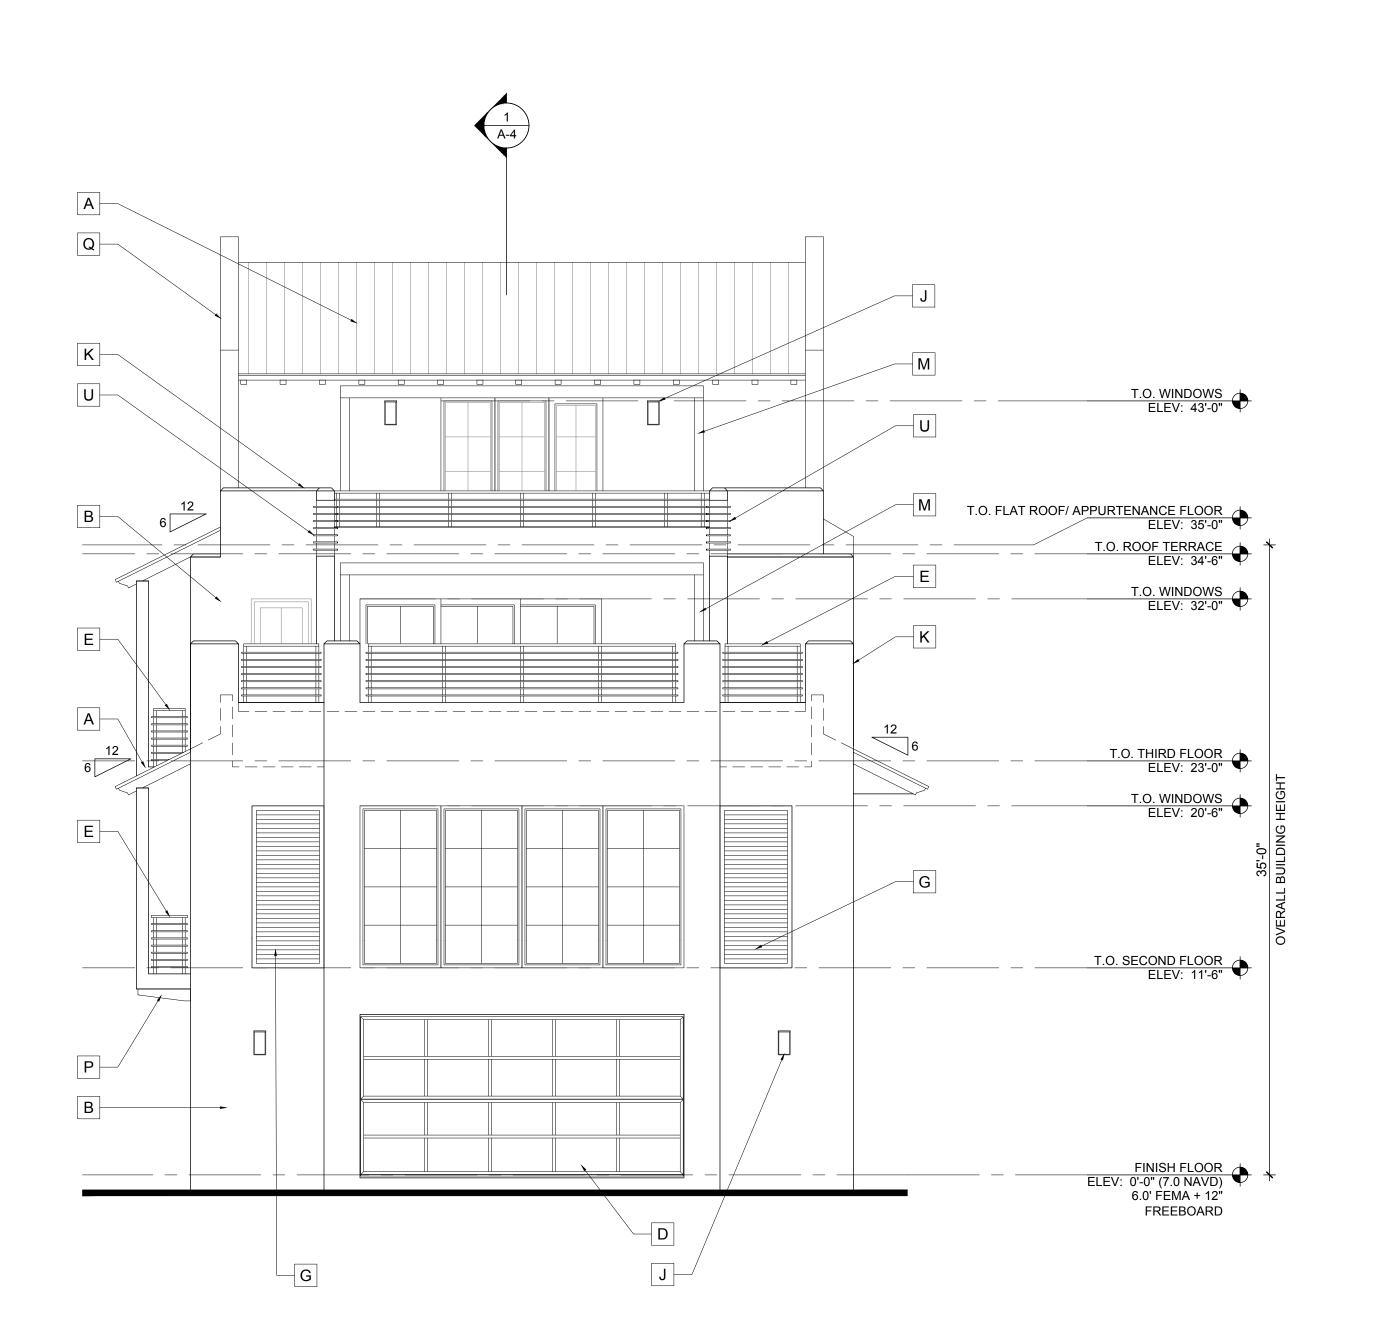

East Elevation

Scale: 3/16"=1'-0"

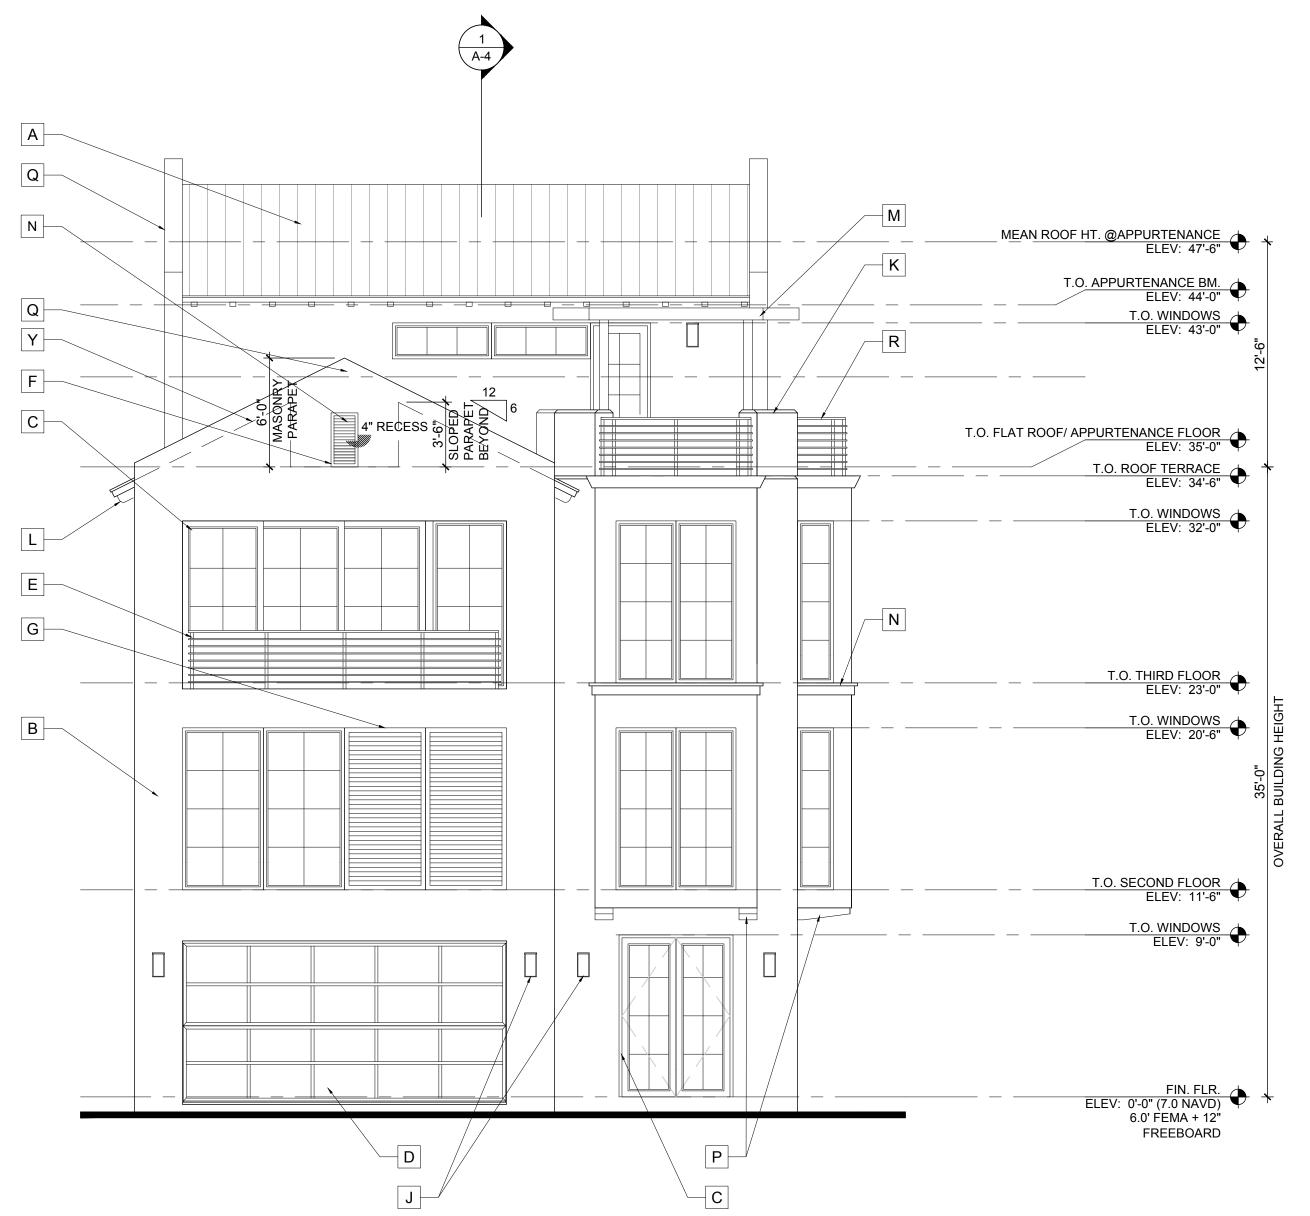

West Elevation

Scale: 3/16"=1'-0"


WWW.RJARCHITECTURE.COM CASUARINA ROAD AY BEACH, FLORID FLORIDA LICENSURE AA26001617 | IB26001056 COMMISSION # DESIGNER: DRAWN BY: PLAN REVIEW: SUBMITTALS: ISSUED FOR 08.30.19 PERMIT CLASS II 12.16.19 **SUBMITTAL REVISIONS:** EAST & WEST **ELEVATION**

RICHARD JONES

ARCHITECTURE

10 S.E. FIRST AVENUE | SUITE 102 DELRAY BEACH, FLORIDA 33444 V 561.274.9186 | F 561.274.9196 AA26001617 | IB26001056

ELEVATION NOTES DECORATIVE ALUMINUM BAHAMA SHUTTER (WHITE FINISH) IN 4" RECESS (PROV. SHOP DWGS. FOR ARCHITECT'S APPROVAL) MATCH ENGLERT STONE WHITE FINISH (SEE DTL. 7/A-8.2) STANDING SEAM METAL ROOF - ENGLERT KYNAR 500 COLOR STONE WHITE N 2" OVER 4" STUCCO BAND RECESSED LED LIGHTING 24" HIGH ALUMINUM HORIZONTONAL RAILING (MATCH ENGLERT STONE WHITE FINISH) ON 18 STEEL COLUMN (REFER TO STRUCTURAL DRAWINGS) WRAP WITH BREAK METAL TO MATCH P DECORATIVE FOAM BRACKET W/ FIBER GLASS COATING (REFER TO DETAIL 9, SHEET A-8.2) SMOOTH STUCCO FINISH - SHERWIN WILLIAMS COLOR SW7070 SITE WHITE WINDOW/DOOR FRAME MASONRY WALL (PROVIDE SHOP DRAWINGS FOR ARCHITECT'S REVIEW & APPROVAL) SLIDING ALUM. VEHICULAR GATE W/ POWDER COAT (MATCH ENGLERT STONE WHITE FINISH)
REFER TO DOOR SCHEDULE (PROVIDE SHOP DWGS. FOR ARCHITECT'S REVIEW & APPROVAL) IMPACT RESISTANT WINDOW & DOOR (WHITE FINISH) LIGHT FIXTURE (G.C. TO COORDINATE WITH ARCHITECT FOR SELECTION) Q 6'-0" HIGH MASONRY PARAPET WALL WITH SMOOTH STUCCO FINISH IMPACT RESISTANT GLASS GARAGE DOOR W/ WHITE FRAME BY RENLITA (PROVIDE SHOP DRAWINGS FOR ARCHITECTS APPROVAL) 42" HIGH ALUMINUM HORIZONTONAL RAILING (MATCH ENGLERT STONE WHITE FINISH) PROVIDE SHOP DRAWINGS FOR ARCHITECT'S REVIEW & APPROVAL. ALUMINUM MAN GATE W/ POWDER COAT (MATCH ENGLERT STONE WHITE FINISH) REFER TO MASONRY PIER (REFER TO STRUCTURAL DRAWINGS) DOOR SCHEDULE (PROVIDE SHOP DRAWINGS FOR ARCHITECT'S REVIEW & APPROVAL) 39" HIGH ALUMINUM HORIZONTONAL RAILING (MATCH ENGLERT STONE WHITE FINISH) DECORATIVE FOAM OUTLOOKER W/ FIBER GLASS COATING (24" ON CENTER TYPICAL) Y 5'-0" HIGH SLOPE PARAPET BEYOND - REFER TO ROOF PLAN PROVIDE SHOP DRAWINGS FOR ARCHITECT'S REVIEW & APPROVAL. REFER TO DETAIL 8, SHEET A-8.2 MASONRY GARDEN WALL - TOP @ELEVATION 4.0' (11.0' N.A.V.D.) HEIGHT ABOVE GRADE 1'-6" X 3'-0" ALUM. LOUVERED PNL. IN 4" RECESS (PROV. SHOP DWGS. FOR ARCH'S. REVIEW & PIVOT PERGOLA BY STRUXURE OUTDOORS (BY OTHERS) PROVIDE SHOP DRAWINGS APPROVAL) REFER TO DETAIL 7, SHEET A-8.2 (SIMILAR) MATCH ENGLERT STONE WHITE FINISH FOR ARCHITECT'S APPROVAL - MATCH ENGLERT STONE WHITE FINISH VARIES (REFER TO SHEET SP-2 GARDEN WALL ELEVATION AND PLAN)

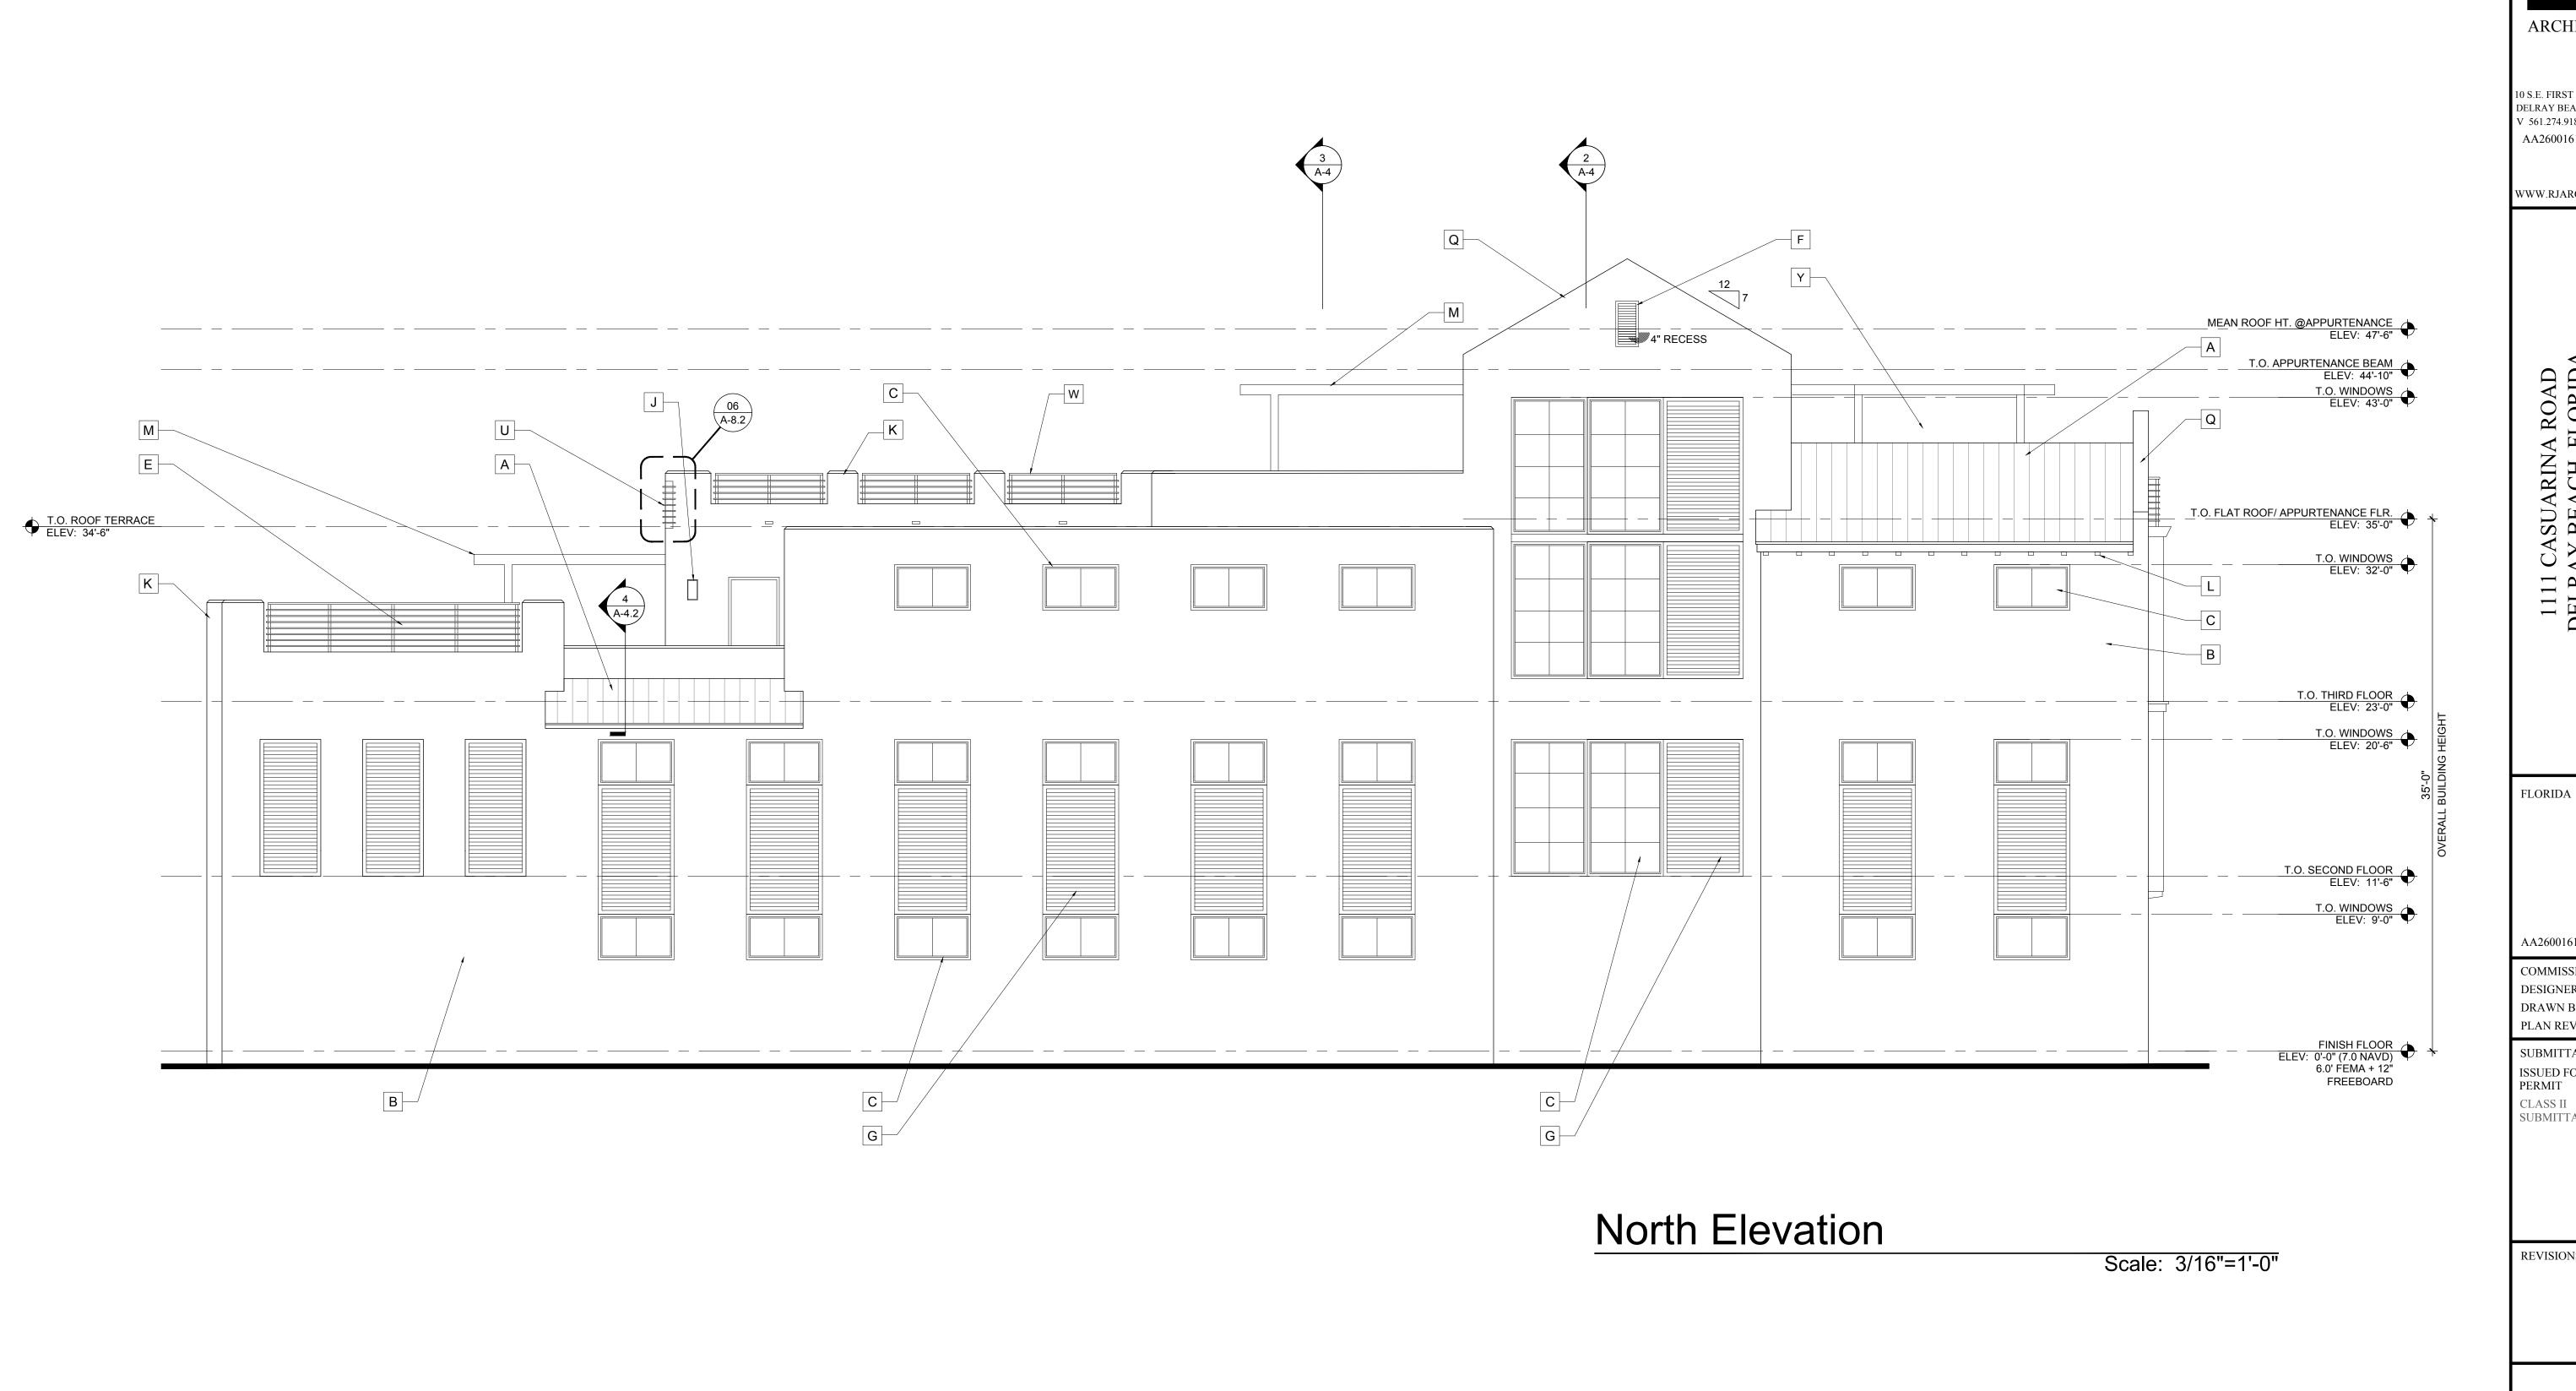

DECORATIVE ALUMINUM BAHAMA SHUTTER (WHITE FINISH) IN 4" RECESS (PROV. SHOP DWGS.

FOR ARCHITECT'S APPROVAL) MATCH ENGLERT STONE WHITE FINISH (SEE DTL. 7/A-8.2)
STEEL COLUMN (REFER TO STRUCTURAL DRAWINGS) WRAP WITH BREAK METAL TO MATCH

DECORATIVE FOAM OUTLOOKER W/ FIBER GLASS COATING (24" ON CENTER TYPICAL)

REFER TO DETAIL 8, SHEET A-8.2

PIVOT PERGOLA BY STRUXURE OUTDOORS (BY OTHERS) PROVIDE SHOP DRAWINGS

LIGHT FIXTURE (G.C. TO COORDINATE WITH ARCHITECT FOR SELECTION)

MASONRY PIER (REFER TO STRUCTURAL DRAWINGS)

WINDOW/DOOR FRAME

1'-6" X 3'-0" ALUM. LOUVERED PNL. IN 4" RECESS (PROV. SHOP DWGS. FOR ARCH'S. REVIEW & MATCH ENGLERT STONE WHITE FINISH FOR ARCHITECT'S APPROVAL - MATCH ENGLERT STONE WHITE FINISH FOR ARCHITECT'S APPROVAL - MATCH ENGLERT STONE WHITE FINISH

A STANDING SEAM METAL ROOF - ENGLERT KYNAR 500 COLOR STONE WHITE

PROVIDE SHOP DRAWINGS FOR ARCHITECT'S REVIEW & APPROVAL.

IMPACT RESISTANT WINDOW & DOOR (WHITE FINISH)

DRAWINGS FOR ARCHITECTS APPROVAL)

SMOOTH STUCCO FINISH - SHERWIN WILLIAMS COLOR SW7070 SITE WHITE

IMPACT RESISTANT GLASS GARAGE DOOR W/ WHITE FRAME BY RENLITA (PROVIDE SHOP

1'-6" X 3'-0" ALUM. LOUVERED PNL. IN 4" RECESS (PROV. SHOP DWGS. FOR ARCH'S. REVIEW &

39" HIGH ALUMINUM HORIZONTONAL RAILING (MATCH ENGLERT STONE WHITE FINISH)

ELEVATION NOTES

N 2" OVER 4" STUCCO BAND

S HOUSE NUMBERS

Q PARAPET WALL WITH SMOOTH STUCCO FINISH

P DECORATIVE FOAM BRACKET W/ FIBER GLASS COATING (REFER TO DETAIL 9, SHEET A-8.2)

42" HIGH ALUMINUM HORIZONTONAL RAILING (MATCH ENGLERT STONE WHITE FINISH)

MASONRY GARDEN WALL - TOP @ELEVATION 4.0' (11.0' N.A.V.D.) HEIGHT ABOVE GRADE

PROVIDE SHOP DRAWINGS FOR ARCHITECT'S REVIEW & APPROVAL.

VARIES (REFER TO SHEET SP-2 GARDEN WALL ELEVATION AND PLAN)

ARCHITECTURE 10 S.E. FIRST AVENUE | SUITE 102 DELRAY BEACH, FLORIDA 33444 V 561.274.9186 | F 561.274.9196 AA26001617 | IB26001056 WWW.RJARCHITECTURE.COM 1111 CASUARINA ROAD DELRAY BEACH, FLORID, FLORIDA LICENSURE AA26001617 | IB26001056 COMMISSION # DESIGNER: DRAWN BY: PLAN REVIEW: SUBMITTALS: ISSUED FOR 08.30.19 12.16.19 SUBMITTAL **REVISIONS:** NORTH **ELEVATION** TAIL LIGHT - ALUMINUM TRIM (MATCH ENGLERT STONE WHITE FINISH) WITH 24" HIGH ALUMINUM HORIZONTONAL RAILING (MATCH ENGLERT STONE WHITE FINISH) ON 18 MASONRY WALL (PROVIDE SHOP DRAWINGS FOR ARCHITECT'S REVIEW & APPROVAL) SLIDING ALUM. VEHICULAR GATE W/ POWDER COAT (MATCH ENGLERT STONE WHITE FINISH) ALUMINUM MAN GATE W/ POWDER COAT (MATCH ENGLERT STONE WHITE FINISH) REFER TO ALUMINUM MAN GATE W/ POWDER COAT (WATCH LIGELING STORE WHITE HISELINGS), LEE DOOR SCHEDULE (PROVIDE SHOP DRAWINGS FOR ARCHITECT'S REVIEW & APPROVAL)

RICHARD JONES

RECESSED LED LIGHTING

Y 6'-0" HIGH SLOPED PARAPET





RICHARD JONES ARCHITECTURE 10 S.E. FIRST AVENUE | SUITE 102 DELRAY BEACH, FLORIDA 33444 V 561.274.9186 | F 561.274.9196 AA26001617 | IB26001056 WWW.RJARCHITECTURE.COM 1111 CASUARINA ROAD DELRAY BEACH, FLORIDA FLORIDA LICENSURE AA26001617 | IB26001056 DESIGNER: DRAWN BY: PLAN REVIEW: SUBMITTALS: ISSUED FOR PERMIT 08.30.19

REVISIONS:

MASSING STUDY