




1 FRONT / REAR ELEVATION

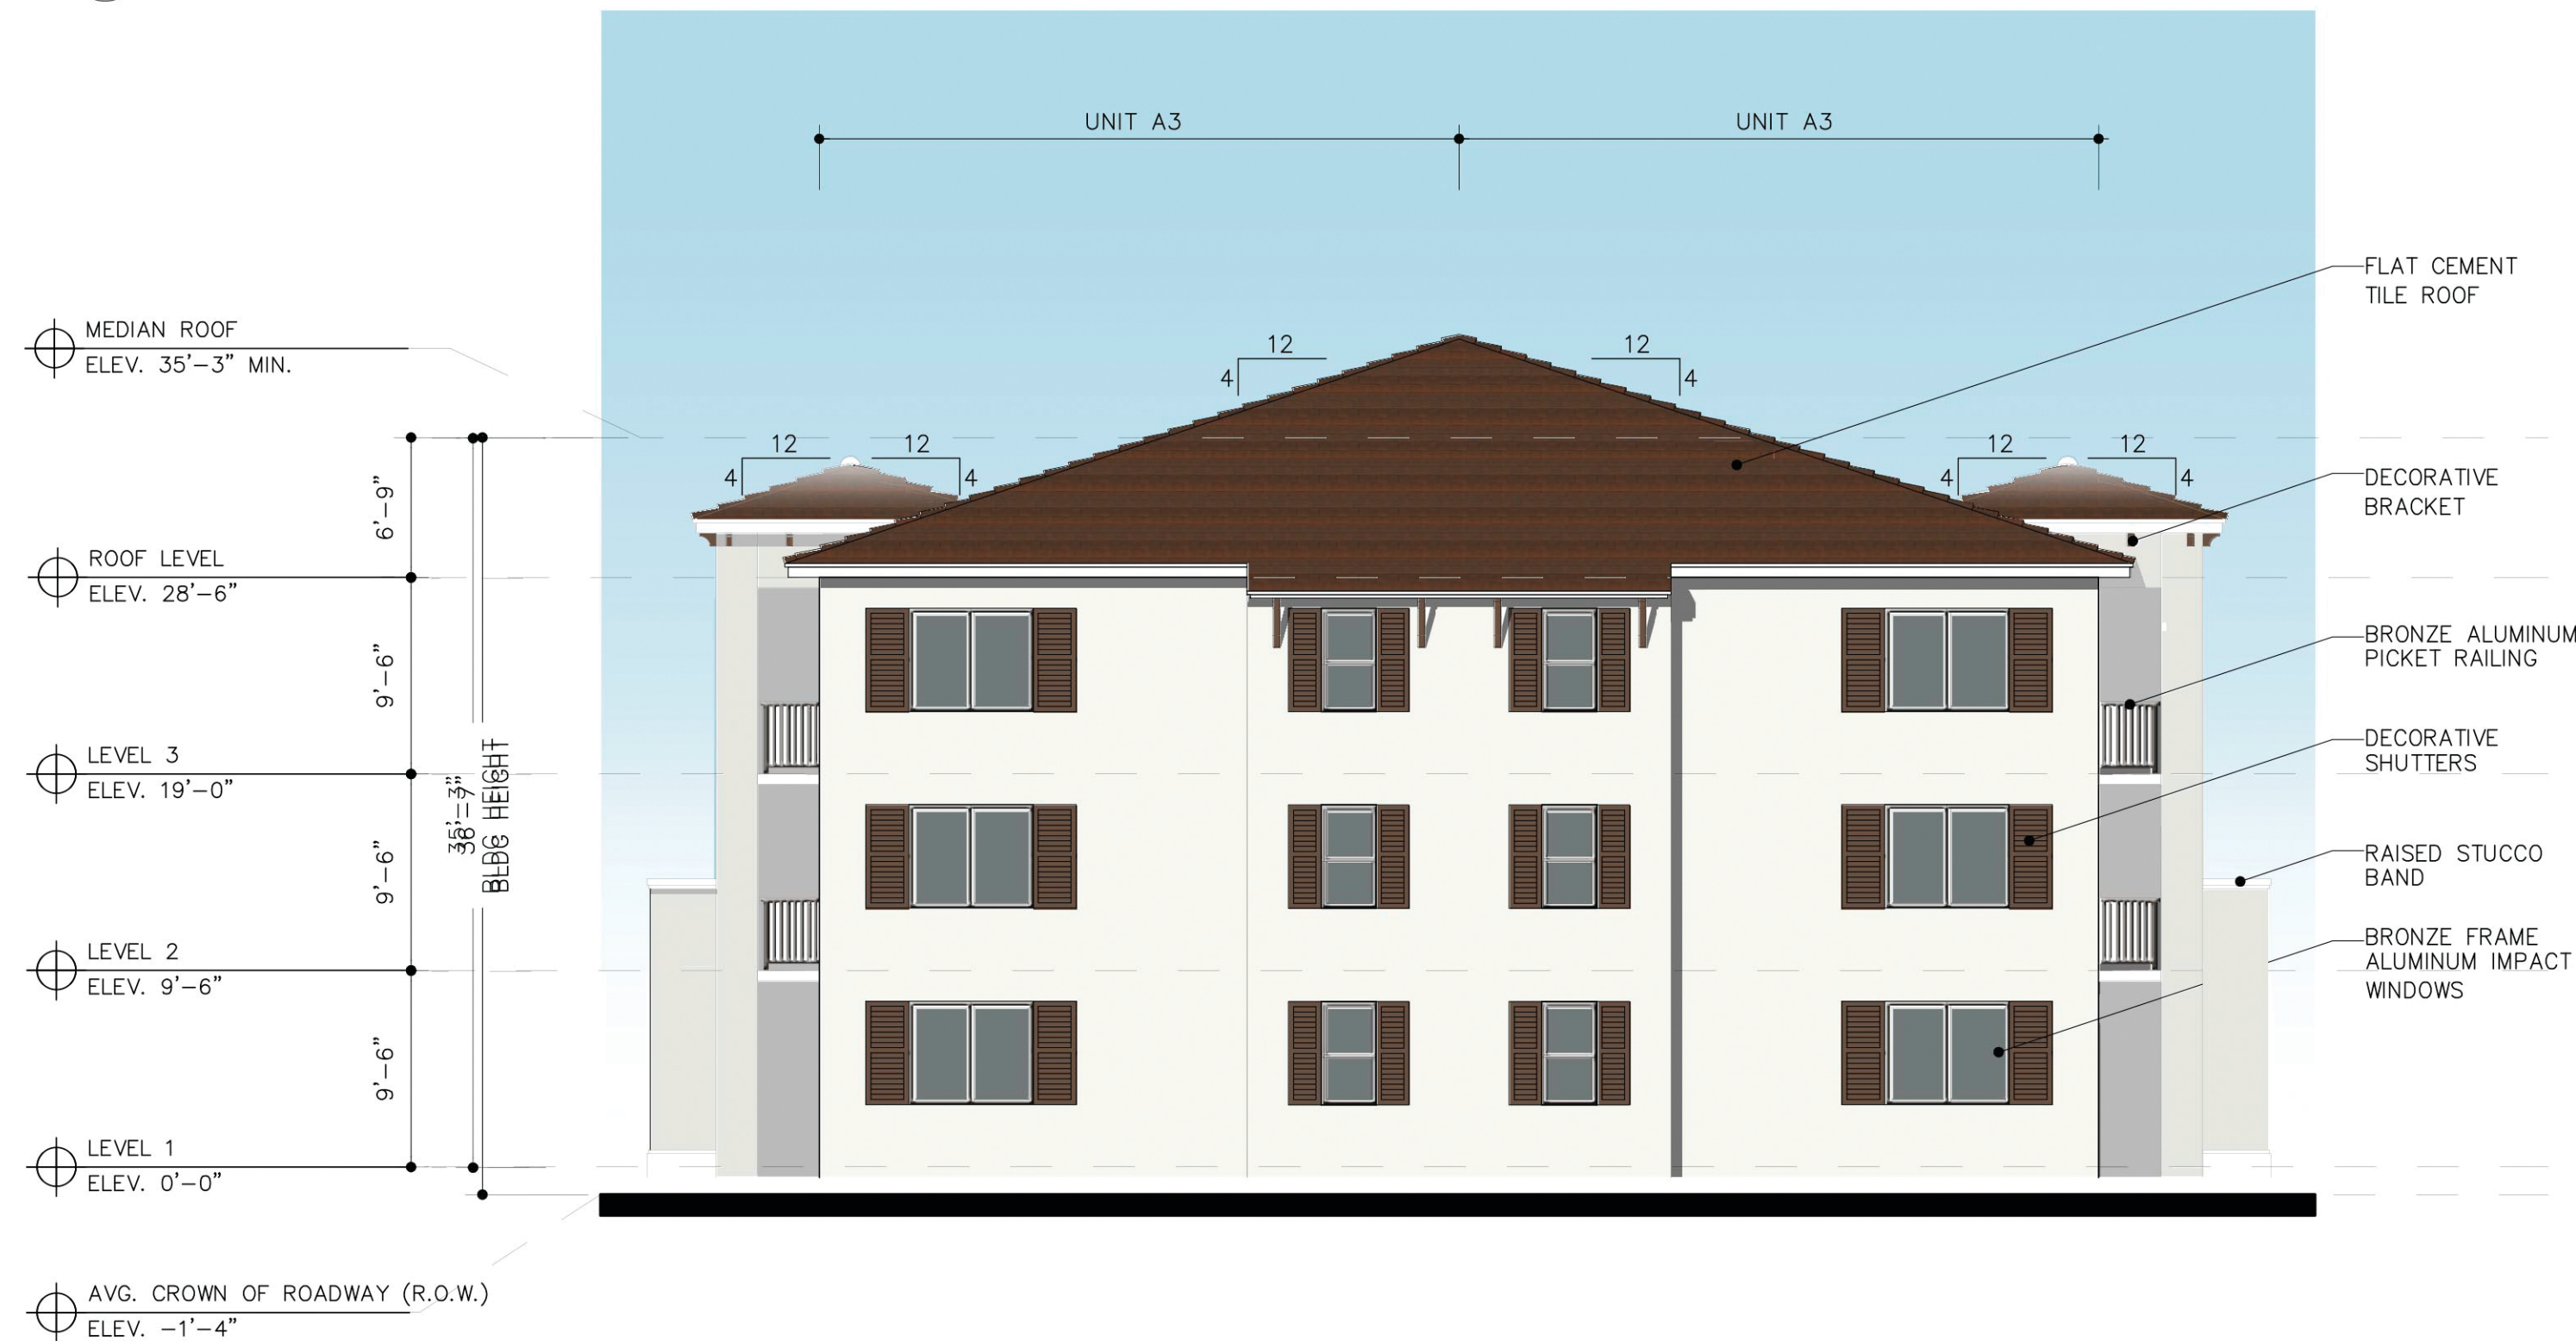


2 LEFT / RIGHT ELEVATION

COLOR SCHEME KEY

- TRIMS
SW 7757
HIGH REFLECTIVE
WHITE
- MAIN
SW 7631
CITY LOFT
- DETAIL COLOR
SW 1015
SKYLINE STEEL
- SHUTTER/AWENING/
BRACKETS
SW 9183
DARK CLOVE
- RAILINGS/WINDOWS/
DOOR FRAMES
SW 7048
URBANE BRONZE

KEY PLAN

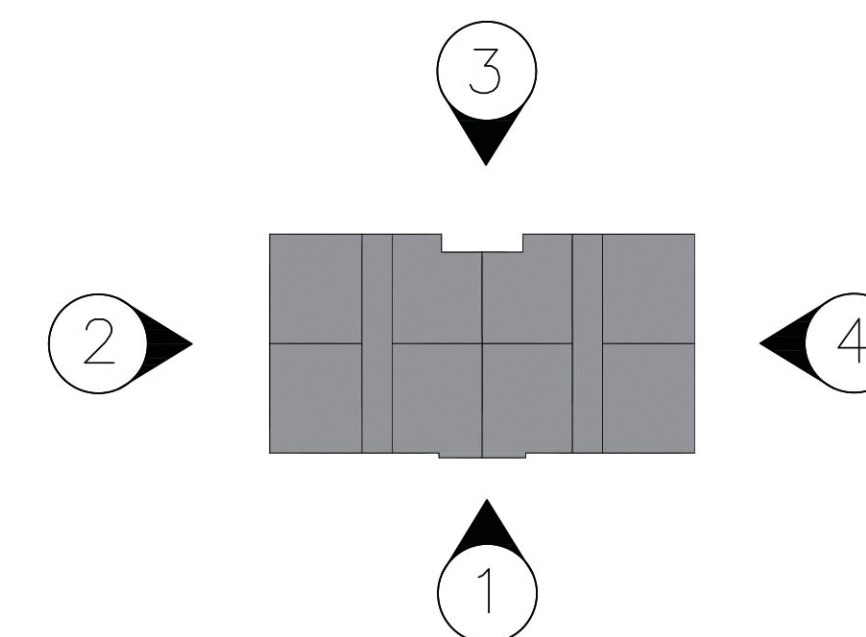

BUILDING TYPE I ELEVATIONS

SCALE: 1/8"=1'-0"

SPRAB SUBMITTAL 11/04/2020

ARCHITECT'S BUILDING CODE STATEMENT/ TO THE BEST OF THE ARCHITECT'S KNOWLEDGE THE PLANS AND SPECIFICATIONS COMPLY WITH THE FLORIDA BUILDING CODE SIXTH EDITION (2017) AND THE APPLICABLE FIRE SAFETY STANDARDS AS DETERMINED BY THE LOCAL AUTHORITY AND CHAPTER 633 FLORIDA STATUTES.

PARKS @ DELRAY

FOR:
13TH FLOOR INVESTMENTS
LOCATED AT:
DELRAY BEACH, FLORIDA

BEATRIZ M. HERNANDEZ
AR0094576

MSA ARCHITECTS, INC.
AAC000695
8950 SW 74th COURT
SUITE 1513
MIAMI, FLORIDA 33156
(305) 273-9911

MSA

ARCHITECTS

ARCHITECTURE & PLANNING

COPYRIGHT © 2020, MSA ARCHITECTS, INC. THE ARCHITECTURAL DESIGN AND DETAIL DRAWINGS FOR THIS BUILDING AND/OR OVERALL PROJECT ARE THE LEGAL PROPERTY OF AND ALL RIGHTS ARE RESERVED BY THE ARCHITECT.
THEIR USE FOR REPRODUCTION, CONSTRUCTION, OR DISTRIBUTION IS PROHIBITED UNLESS AUTHORIZED IN WRITING BY THE ARCHITECT.

DRAWN
DATE
SCALE
JOB NO.
SHEET TITLE:

04/10/2020
AS SHOWN
1890.PRJ
ELEVATIONS

SHEET NUMBER:

A-3.1.1 C