




1 FRONT / REAR ELEVATION



2 LEFT / RIGHT ELEVATION

COLOR SCHEME KEY

- | | |
|--|--|
| | TRIMS
SW 7757
HIGH REFLECTIVE
WHITE |
| | MAIN
SW 7631
CITY LOFT |
| | DETAIL COLOR
SW 1015
SKYLINE STEEL |
| | SHUTTER/AWENING/
BRACKETS
SW 9183
DARK CLOVE |
| | RAILINGS/WINDOWS/
DOOR FRAMES
SW 7048
URBANE BRONZE |

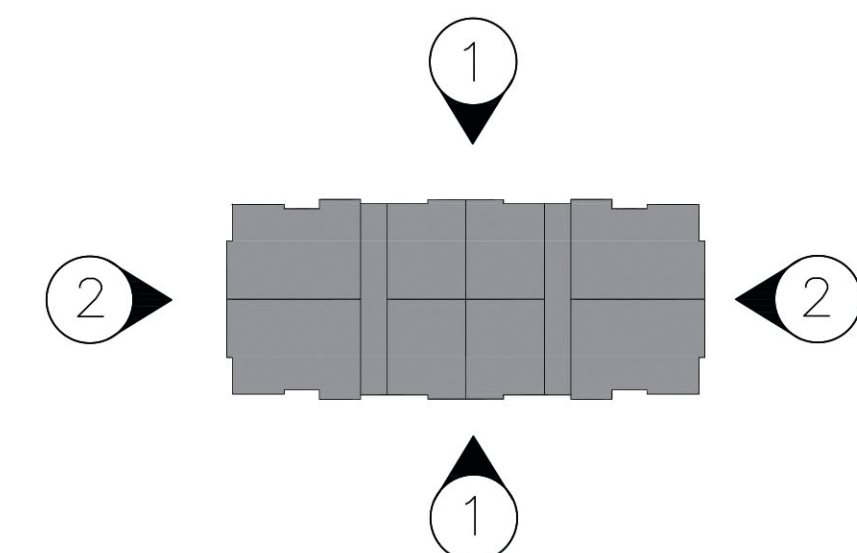

KEY PLAN

BUILDING TYPE III ELEVATIONS

SCALE: 1/8"=1'-0"

SPRAB SUBMITTAL 11/04/2020

PARKS @ DELRAY
FOR:
13TH FLOOR INVESTMENTS
LOCATED AT:
DELRAY BEACH, FLORIDA

BEATRIZ M. HERNANDEZ
AR0094576

MSA ARCHITECTS, INC.
AAC000895
8950 SW 74th COURT
SUITE 1503
MIAMI, FLORIDA 33156
(305) 273-9911

MSA
ARCHITECTS
ARCHITECTURE & PLANNING

DRAWN
DATE 04/10/2020
SCALE AS SHOWN
JOB NO. 1890.PRJ
SHEET TITLE:
ELEVATIONS

SHEET NUMBER:

A-3.3.1C

ARCHITECT'S BUILDING CODE STATEMENT/ TO THE BEST OF THE ARCHITECT'S KNOWLEDGE THE PLANS AND SPECIFICATIONS COMPLY WITH THE FLORIDA BUILDING CODE SIXTH EDITION (2017) AND THE APPLICABLE FIRE SAFETY STANDARDS AS DETERMINED BY THE LOCAL AUTHORITY AND CHAPTER 633 FLORIDA STATUTES.

COPYRIGHT © 2020 MSA ARCHITECTS, INC. ALL RIGHTS RESERVED. NO PART OF THIS DOCUMENT MAY BE REPRODUCED OR TRANSMITTED IN ANY FORM OR BY ANY MEANS, ELECTRONIC OR MECHANICAL, WITHOUT PERMISSION IN WRITING BY THE ARCHITECT.