



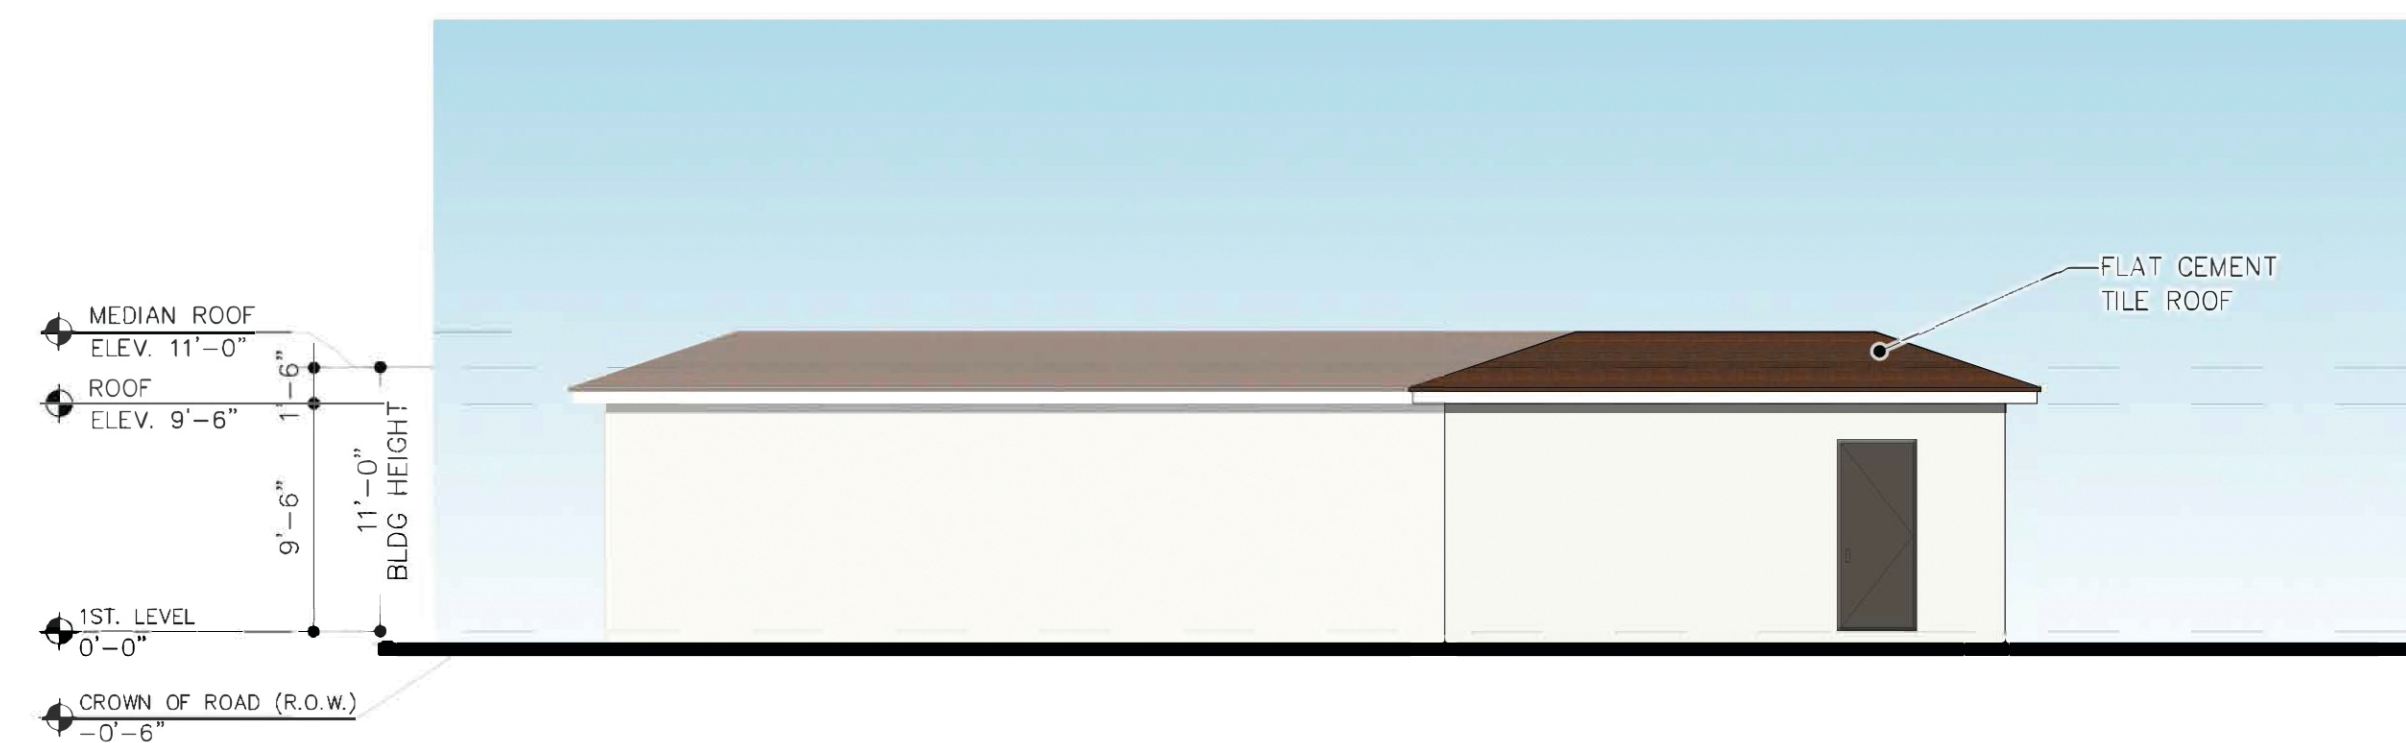

1 FRONT ELEVATION



2 LEFT ELEVATION

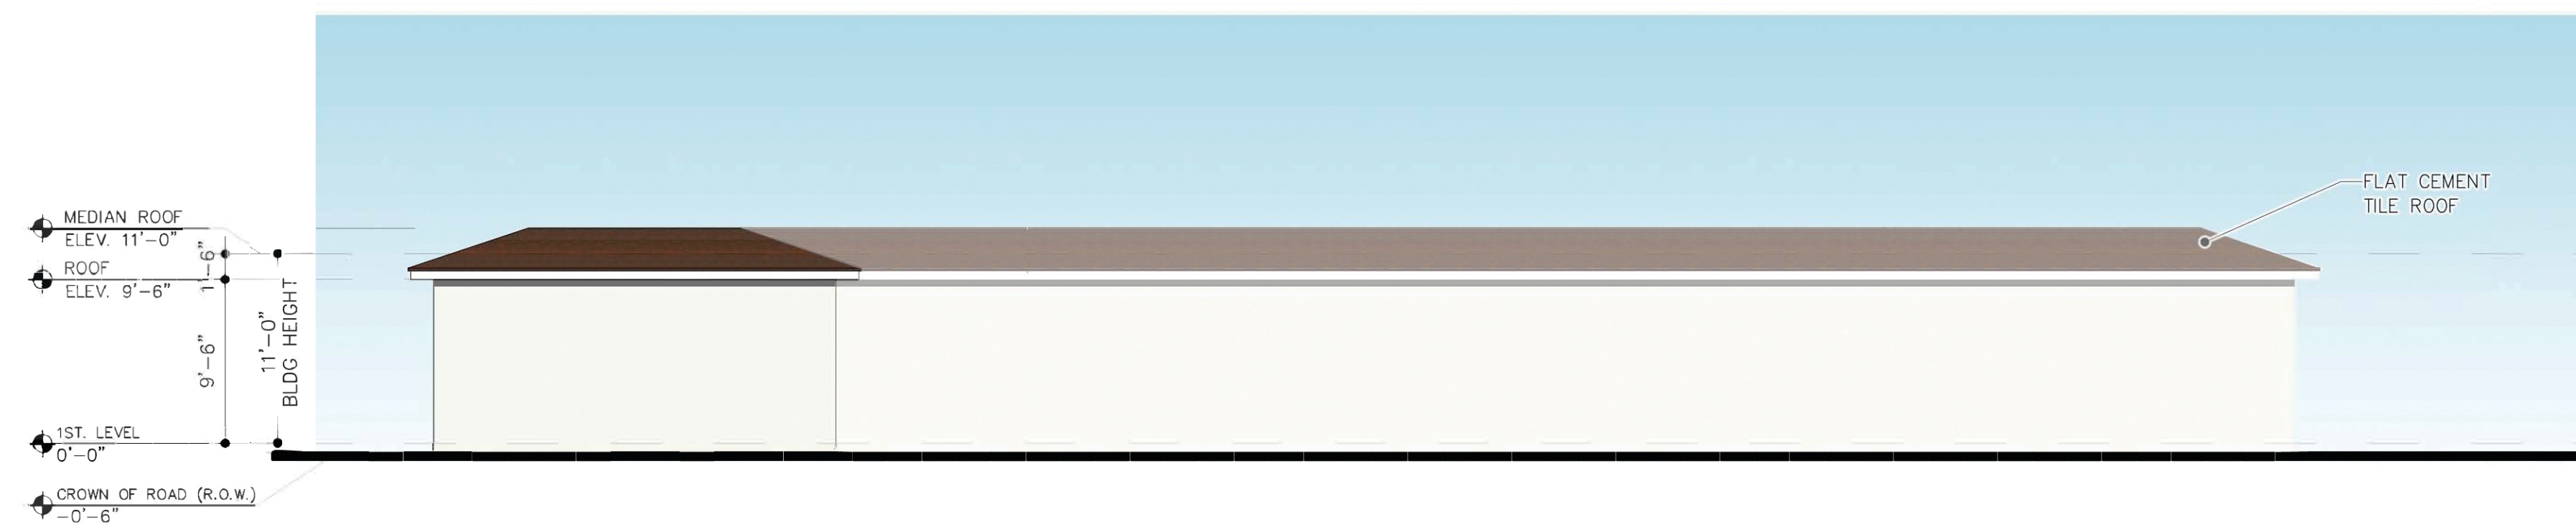


3 REAR ELEVATION



4 RIGHT ELEVATION

COLOR SCHEME KEY

	TRIMS SW 7757 HIGH REFLECTIVE WHITE
	MAIN SW 7631 CITY LOFT
	DETAIL COLOR SW 1015 SKYLINE STEEL
	RAILINGS/WINDOWS/ DOOR FRAMES SW 7048 URBANE BRONZE

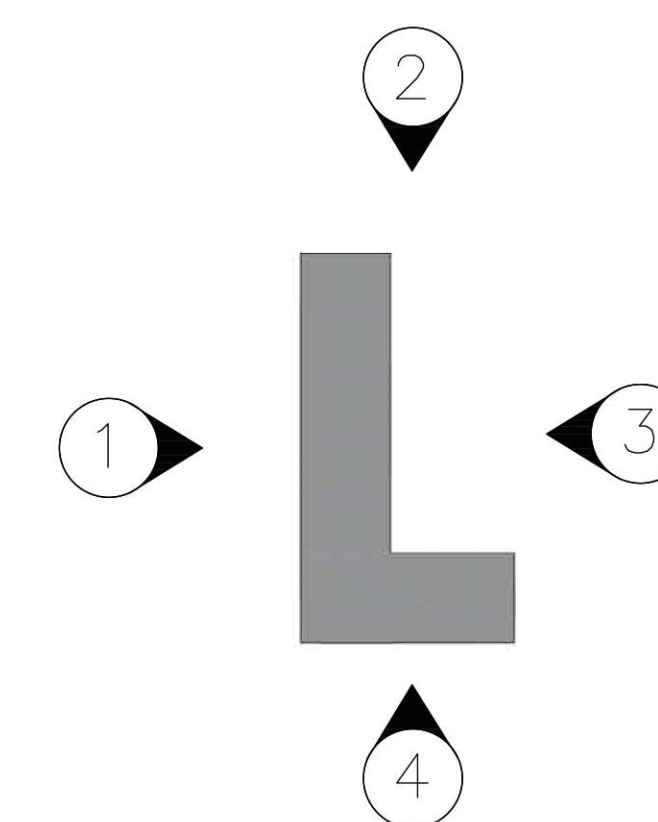

KEY PLAN

GARAGE ELEVATIONS

SCALE: 1/8"=1'-0"

[illegible]

PARKS @ DELRAY
FOR:
13TH FLOOR INVESTMENTS
LOCATED AT:
DELRAY BEACH, FLORIDA

MSA ARCHITECTS, INC.
AAC000895

8950 SW 74th COURT
SUITE 1513
MIAMI, FLORIDA 33156
(305) 273-9911

MVA
ARCHITECTS
ARCHITECTURE & PLANNING

RAWN	
DATE	01/20/2020
SCALE	AS SHOWN
3 NO.	1890,PRJ
SHEET TITLE:	

ELEVATIONS

SHEET NUMBER:

A-3.6.1C

ECT ARE THE LEGAL PROPERTY OF AND ALL RIGHTS ARE RESERVED BY THE ARCHITECT.

Copyright © 2020 MSA Architects, Inc. The architectural design and detail drawings for this building and/or overall project are the property of MSA Architects, Inc. and are not to be reproduced, copied, or distributed in any form without the written consent of MSA Architects, Inc. The use of these drawings for reproduction, construction, or distribution is prohibited unless authorized in writing by the architect.

2020
OWN
PRJ

--	--

3

BY