





1 FRONT / REAR ELEVATION

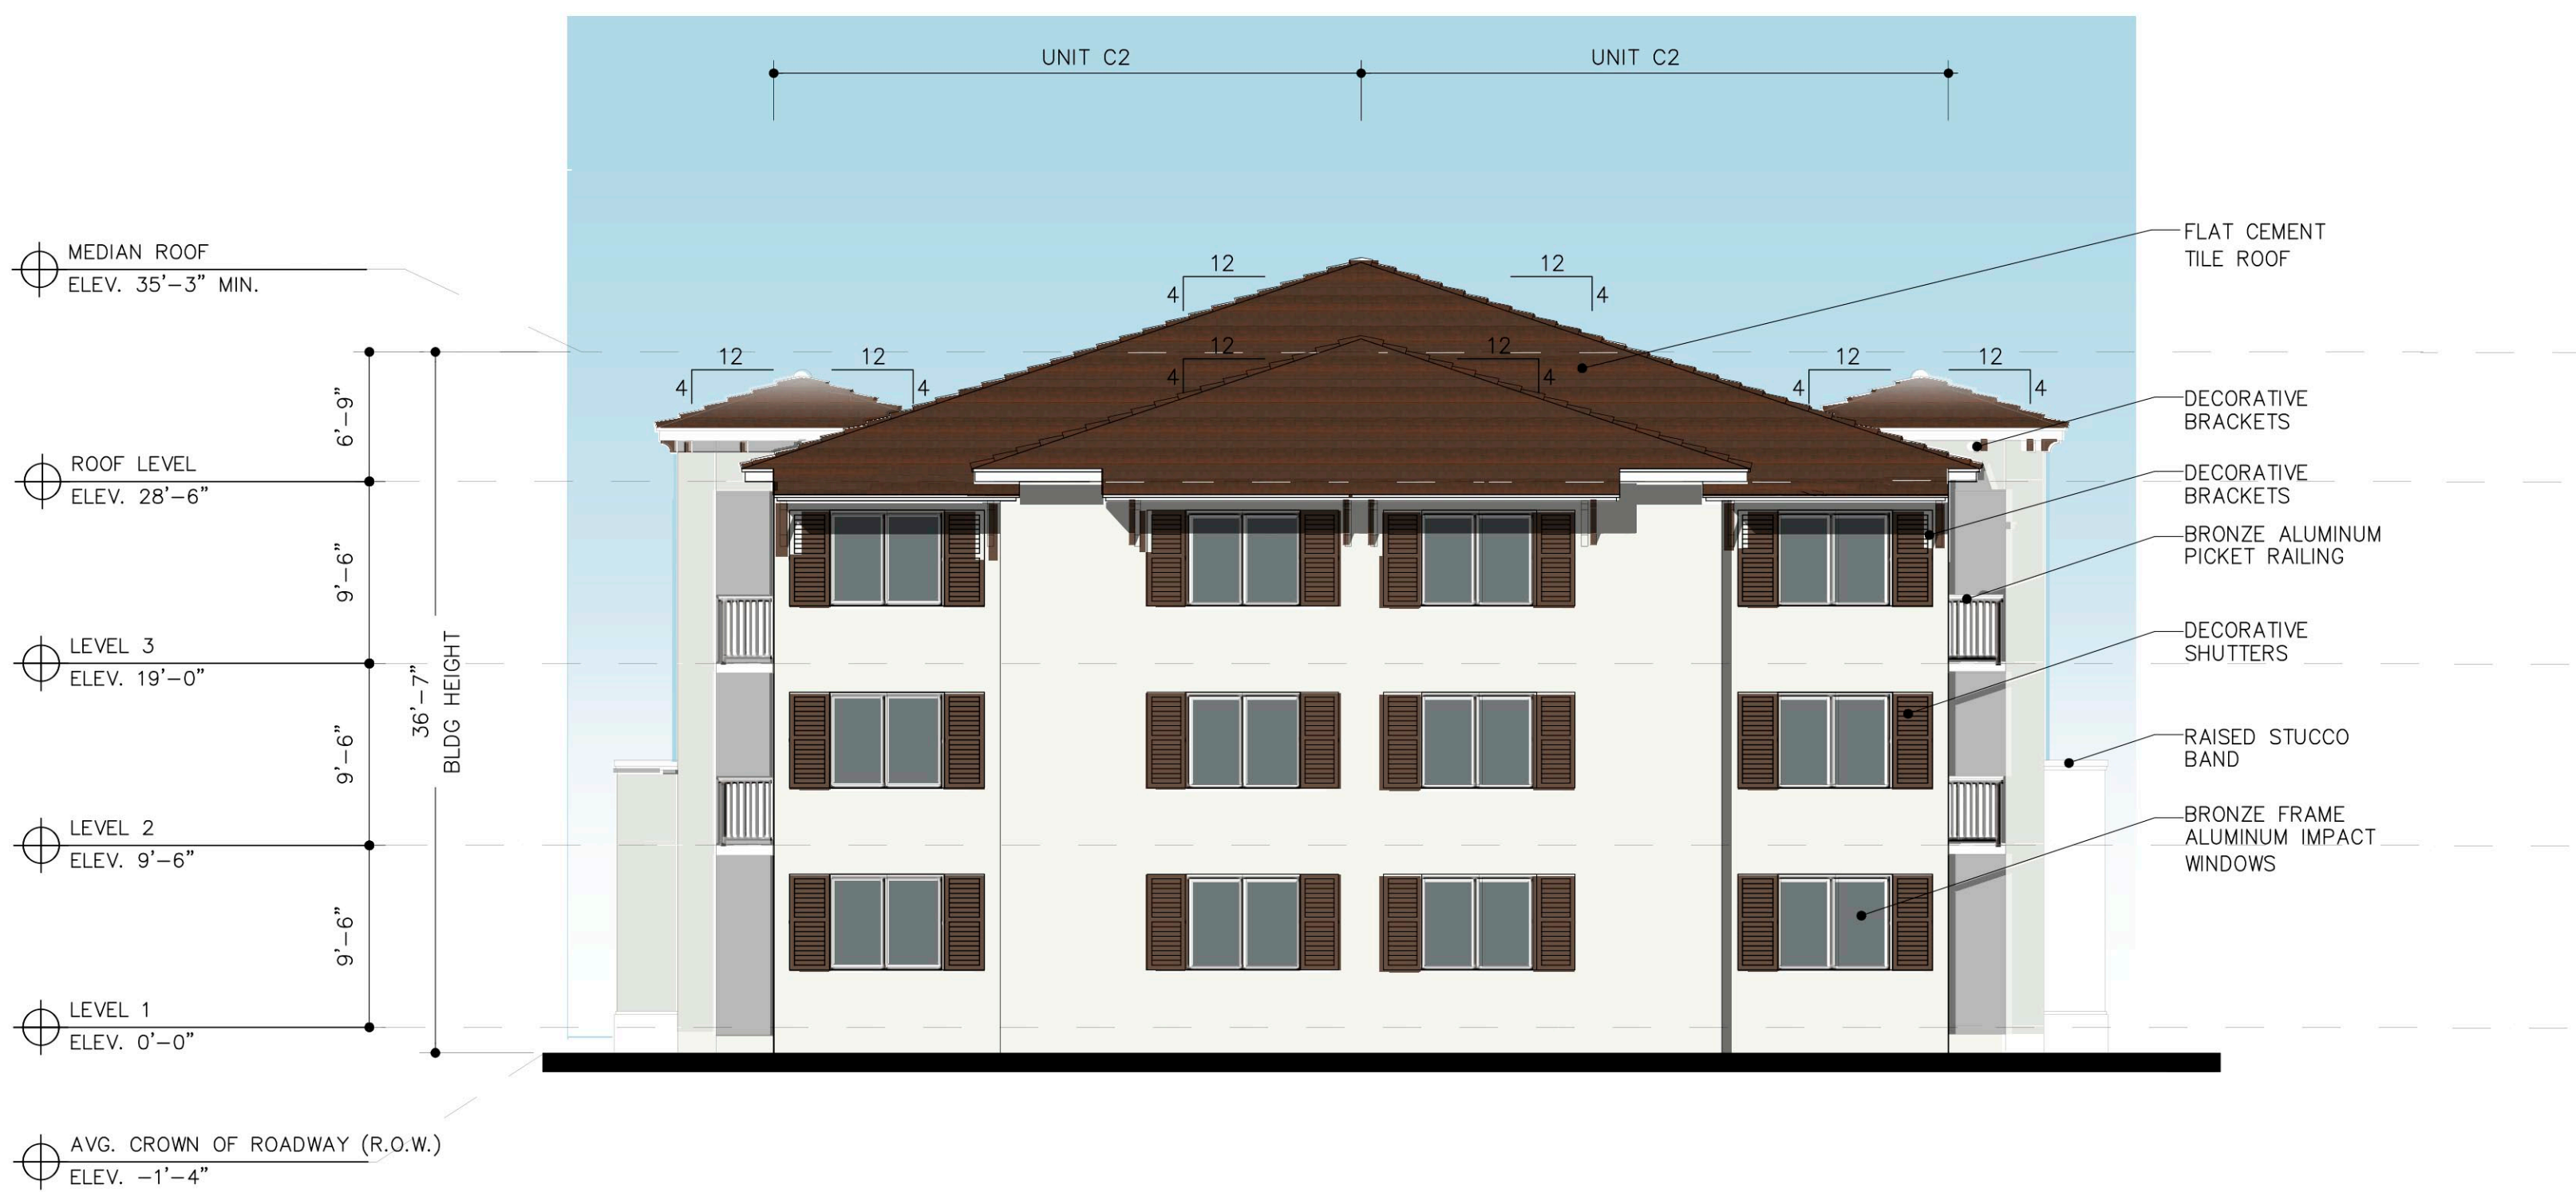

2 LEFT / RIGHT ELEVATION

COLOR SCHEME KEY

- | |
|--|
| TRIMS
SW 7757
HIGH REFLECTIVE
WHITE |
| MAIN
SW 7631
CITY LOFT |
| DETAIL COLOR
SW 1015
SKYLINE STEEL |
| SHUTTER/AWENING/
BRACKETS
SW 9183
DARK CLOVE |
| RAILINGS/WINDOWS/
DOOR FRAMES
SW 7048
URBANE BRONZE |

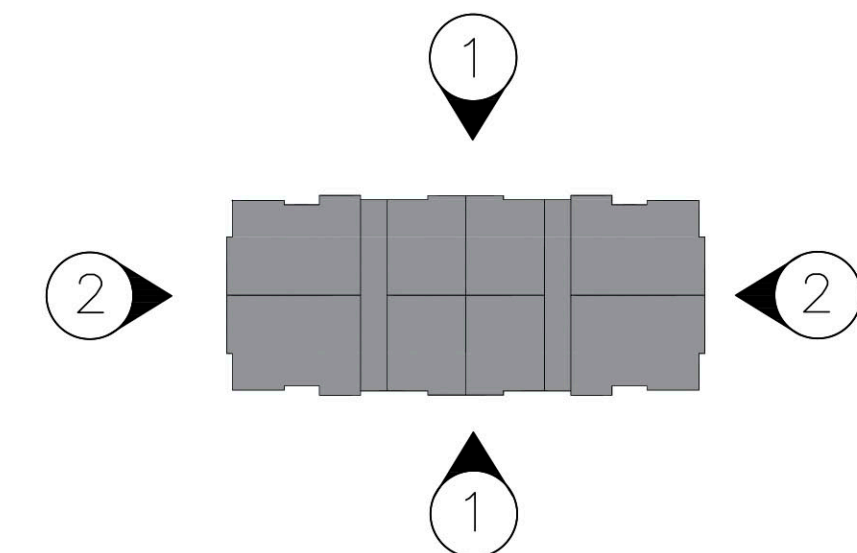

KEY PLAN

BUILDING TYPE III ELEVATIONS

SCALE: 1/8"=1'-0"

90% SCHEMATIC DESIGN SUBMITTAL 7/31/2020

PARKS @ DELRAY	
FOR: 13TH FLOOR INVESTMENTS	
LOCATED AT: DELRAY BEACH, FLORIDA	
BEATRIZ M. HERNANDEZ AR0094576	
MSA ARCHITECTS, INC. AAC000895 8950 SW 74th COURT SUITE 1503 MIAMI, FLORIDA 33156 (305) 273-9911	
MSA ARCHITECTS ARCHITECTURE & PLANNING	
COPYRIGHT © 2020 MSA ARCHITECTS, INC. ALL RIGHTS RESERVED. NO PART OF THIS DOCUMENT MAY BE REPRODUCED OR TRANSMITTED IN ANY FORM OR BY ANY MEANS, ELECTRONIC OR MECHANICAL, WITHOUT PERMISSION IN WRITING FROM MSA ARCHITECTS, INC.	
DRAWN	04/10/2020
DATE	AS SHOWN
SCALE	1890.PRJ
JOB NO.	ELEVATIONS
SHEET TITLE:	
SHEET NUMBER:	
A-3.3.1C	