


MILITARY TRAIL

ATLANTIC AVENUE



WATER EASEMENT

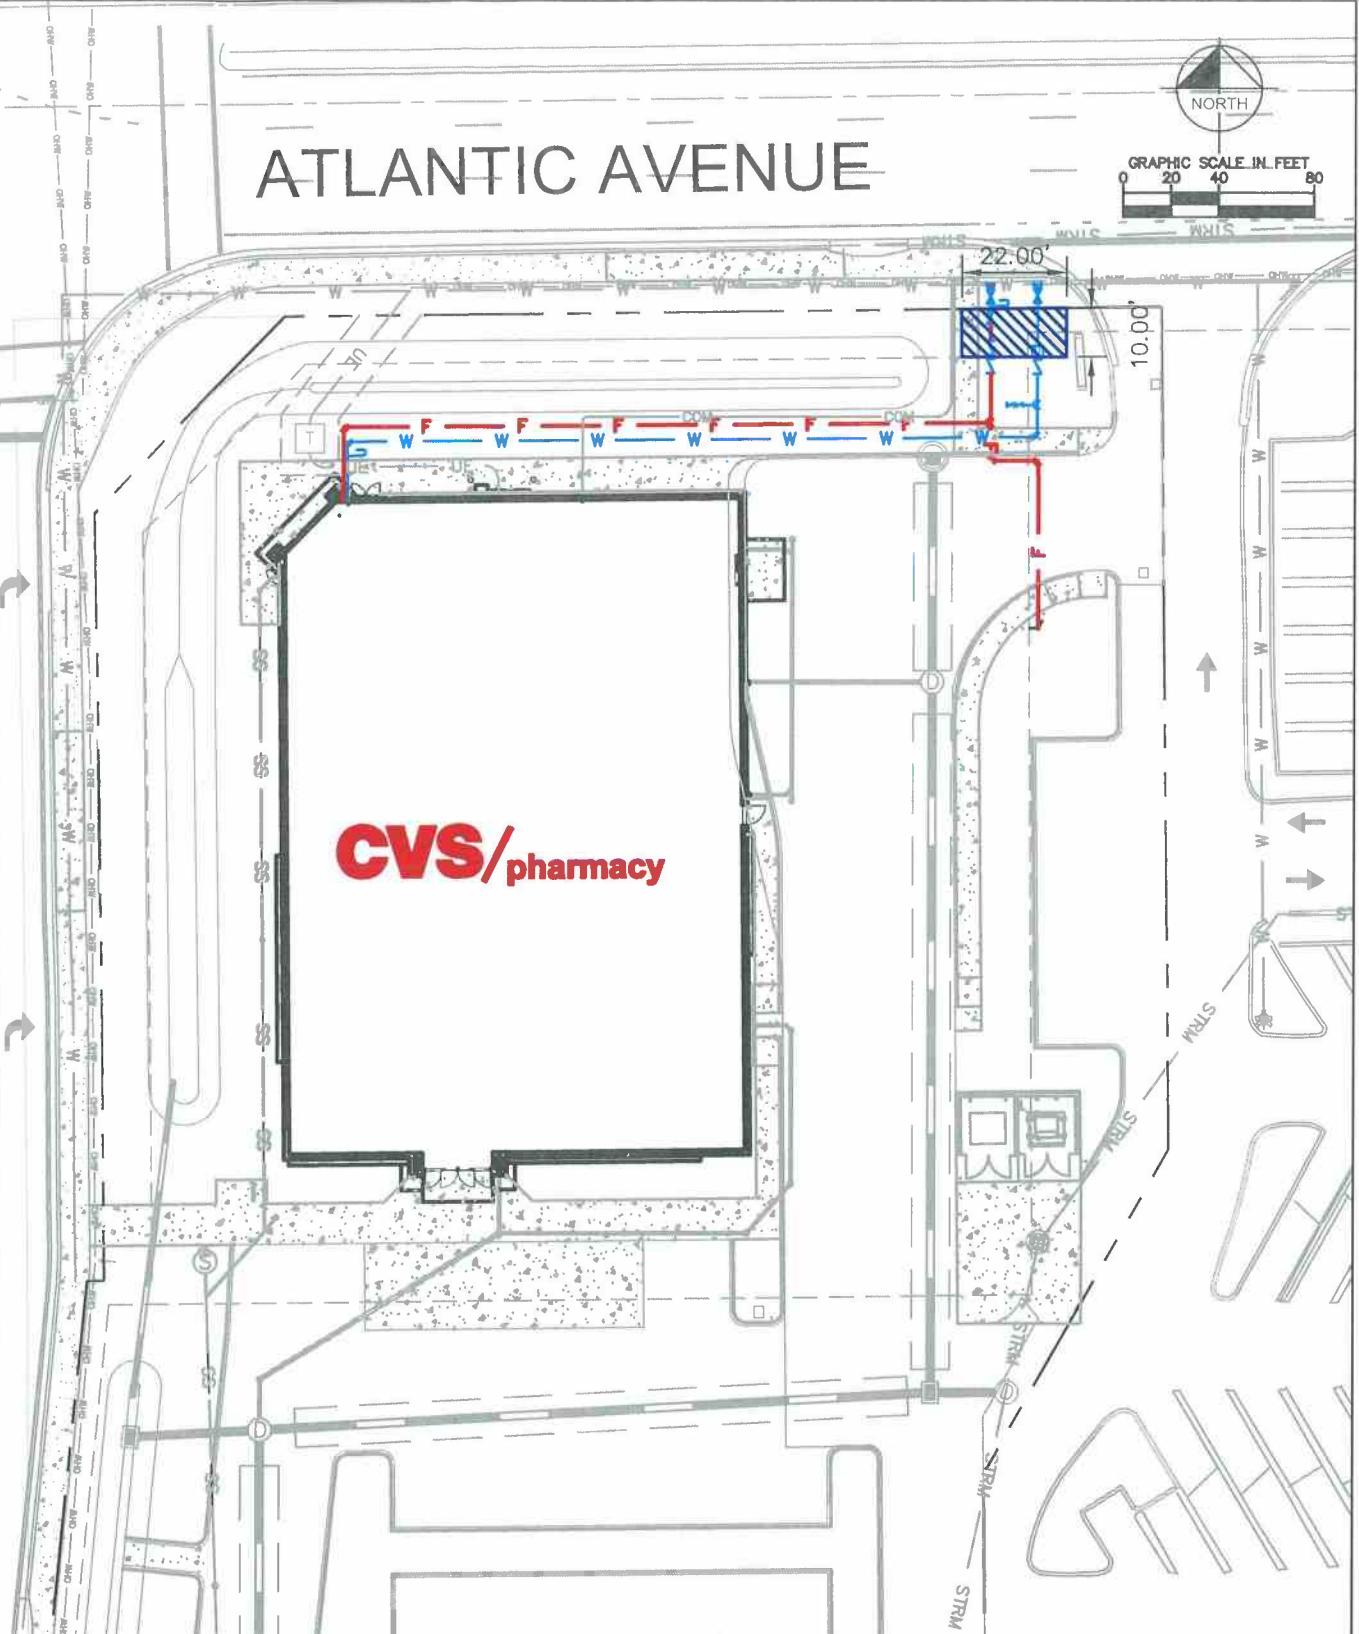

CVS/pharmacy

SCALE AS SHOWN	Kimley » Horn <small>© 2018 KIMLEY-HORN AND ASSOCIATES, INC. 1615 S. CONGRESS AVE, STE. 201 DELRAY BEACH, FL 33445 PHONE (561) 330-2345 WWW.KIMLEY-HORN.COM</small>	DATE JULY 2018 PROJECT NO. 043247096	DESIGN ENGINEER: JOSHUA D. HORNING, P.E. <small>FLORIDA P.E. LICENSE NUMBER 67505</small>	SHEET NUMBER EX
DESIGNED BY JDH				
DRAWN BY JRB				
CHECKED BY JOH				