



Table II  
Buffer Space and Taper Length

Speed (mph)	Buffer Space	Taper Length (12' Lateral Transition)		Notes (Merge)
	Dist. (ft.)	L (ft.)		
25	155	125	$L = \frac{WS^2}{60}$	
30	200	180		
35	250	245		
40	305	320		
45	360	540	$L = WS$	
50	425	600		
55	495	660		
60	570	720		
65	645	780		
70	730	840		

NOTE:  
FLAG-MEN TO ASSIST  
WITH TRAFFIC AT ALL  
TIMES DURING WORK  
HOURS

TABLE 3  
WORK ZONE SIGN SPACING "X"

Road Type	Min. Spacing (feet)
Arterials and Collectors with Work Zone Speed $\leq 40$ mph	200
Arterials and Collectors with Work Zone Speed $\geq 45$ mph	500
Limited Access Roadways *	1,500

\* For Limited access roadways with work zone speed  $\leq 55$  mph, the minimum spacing may be reduced in accordance with the MUTCD and as approved by the Engineer.

This Certifies that  
**ROOSEVELT BYNES**

Has Completed a Florida Department of Transportation Approved  
Temporary Traffic Control (TTC) Advanced (Refresher) Course.

Date Expires: 01/14/2026      Certificate # 80573  
Instructor: Paul Arenth      FDOT Provider # 134

A&S W  
Consultants, Inc.

**\*MOT SHALL COMPLY WITH THE FDOT DESIGN STANDARDS AND THE MUTCD\***

# OVERVIEW

## STANDARD ROAD CLOSURE

Location 1: Vista del Mar Dr S Closure  
Duration: 14 Weeks  
Proposed Start Date: 07/07/2025

**VISTA DEL MAR DR S  
DELRAY, FLA**


REFERENCE INDEX TA-20

NOTE:  
CONTRACTOR TO MAINTAIN  
ROAD CLOSURE EQUIPMENT  
AT ALL TIMES DURING WORK  
HOURS

**MAN CON**  
INCORPORATED

THIS MAINTENANCE OF TRAFFIC PLAN ("MOT PLAN") IS THE EXCLUSIVE PROPERTY OF ACME BARRICADES, LC, AND IS PROVIDED SOLELY FOR INFORMATIONAL PURPOSES. THE MOT PLAN HAS BEEN PREPARED FOR THE EXCLUSIVE AUTHORIZED INTERPRETATION, IMPLEMENTATION AND NECESSARY MODIFICATION BY ACME BARRICADES, LC ONLY. THE MOT PLAN HAS NOT BEEN PREPARED FOR DISTRIBUTION TO OR INTERPRETATION, IMPLEMENTATION OR RELIANCE BY ANY OTHER PARTY. ACME BARRICADES, LC DOES NOT MAKE ANY WARRANTIES OR REPRESENTATIONS OF ANY KIND RELATED TO THIS MOT PLAN. IN EXCHANGE FOR THE RECEIPT OF THIS INFORMATIONAL ONLY MOT PLAN, THE RECIPIENT HEREBY AGREES TO INDEMNIFY, DEFEND AND HOLD HARMLESS ACME BARRICADES, LC AND ITS EMPLOYEES FROM ANY AND ALL CLAIMS ARISING FROM THE RECIPIENT'S USE OF THIS INFORMATIONAL ONLY MOT PLAN.



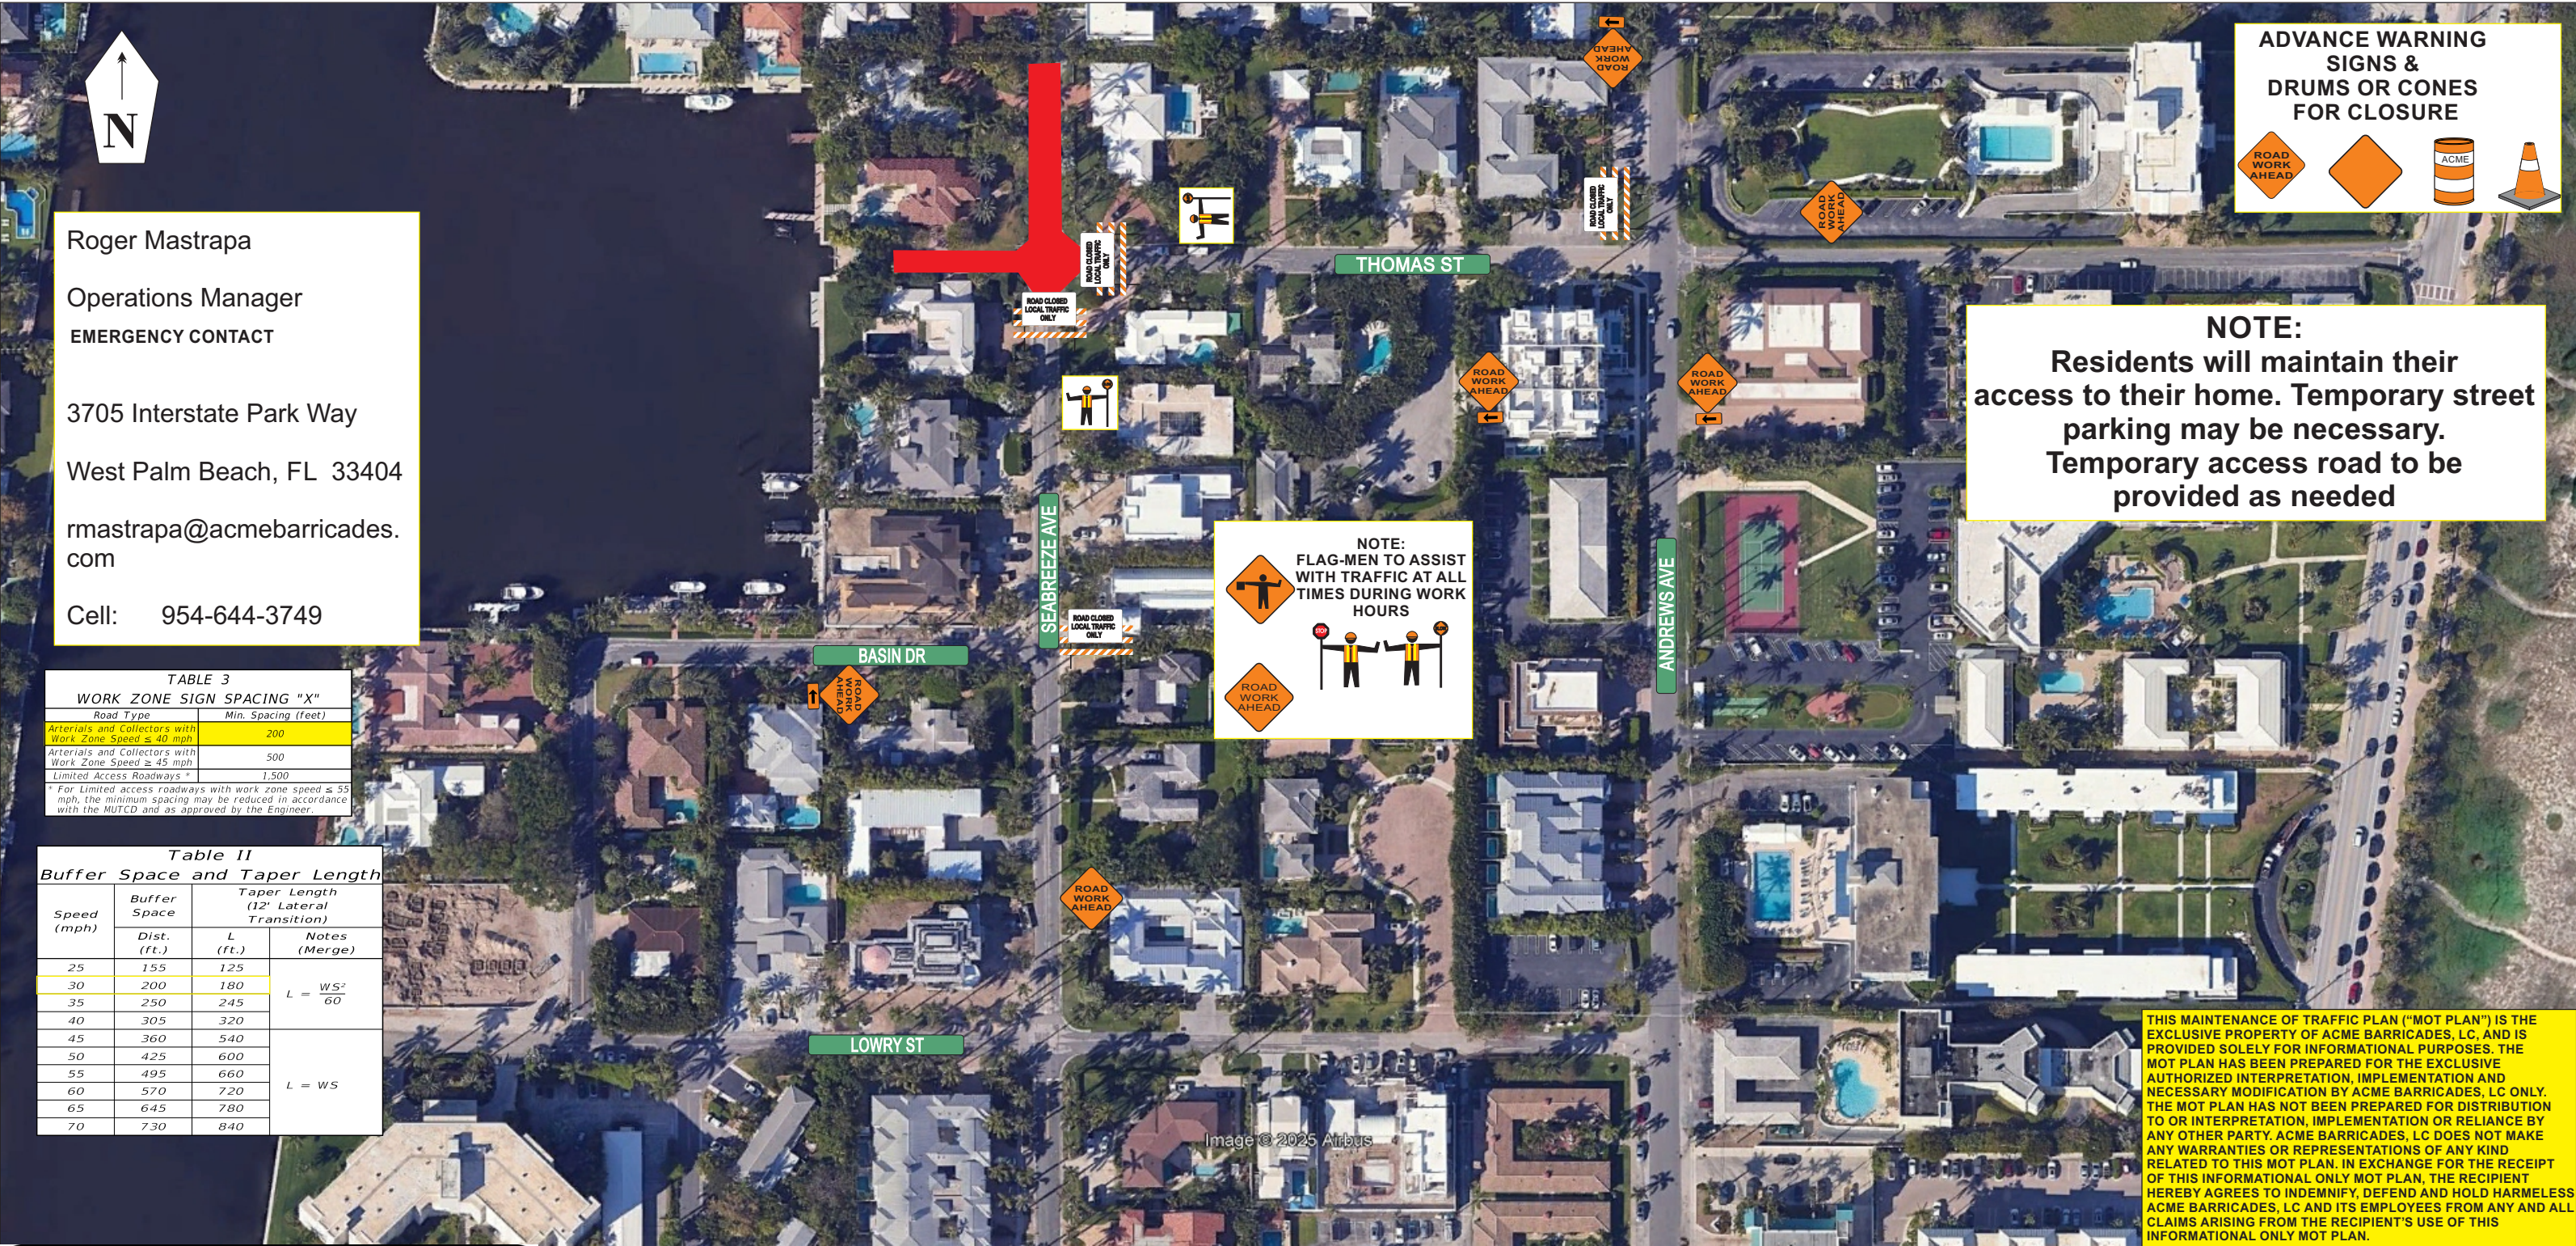

Roger Mastrapa  
Operations Manager  
EMERGENCY CONTACT  
3705 Interstate Park Way  
West Palm Beach, FL 33404  
rmastrapa@acmebarricades.com  
Cell: 954-644-3749

TABLE 3  
WORK ZONE SIGN SPACING "X"

Road Type	Min. Spacing (feet)
Arterials and Collectors with Work Zone Speed $\leq 40$ mph	200
Arterials and Collectors with Work Zone Speed $\geq 45$ mph	500
Limited Access Roadways	1,500

\* For limited access roadways with work zone speed  $\leq 55$  mph, the minimum spacing may be reduced in accordance with the MUTCD and as approved by the Engineer.

Table II  
Buffer Space and Taper Length

Speed (mph)	Buffer Space	Taper Length (12' Lateral Transition)		Notes (Merge)
	Dist. (ft.)	L (ft.)		
25	155	125		$L = \frac{WS^2}{60}$
30	200	180		
35	250	245		
40	305	320		
45	360	540		$L = WS$
50	425	600		
55	495	660		
60	570	720		
65	645	780		
70	730	840		



This Certifies that  
**ROOSEVELT BYNES**

Has Completed a Florida Department of Transportation Approved Temporary Traffic Control (TTC) Advanced (Refresher) Course.

Date Expires: 01/14/2026  
Instructor: Paul Arenth

Certificate # 80573  
FDOT Provider # 134



A&SW Consultants, Inc.  
Phone: 386-788-9899  
5545 Benchmark Lane  
Sanford, FL 32773  
www.FloridaMOT.com  
nicolle@aswconsultants.com

**\*MOT SHALL COMPLY WITH THE FDOT DESIGN STANDARDS AND THE MUTCD\***

# OVERVIEW

REFERENCE INDEX TA-20

## STANDARD ROAD CLOSURE



Location 2: Seabreeze Ave and Thomas St. Closure.  
Duration: 52 weeks  
Proposed Start Date:06/18/2025

SEABREEZE AVE  
DELRAY, FLA

NOTE:  
CONTRACTOR TO MAINTAIN  
ROAD CLOSURE EQUIPMENT  
AT ALL TIMES DURING WORK  
HOURS

