


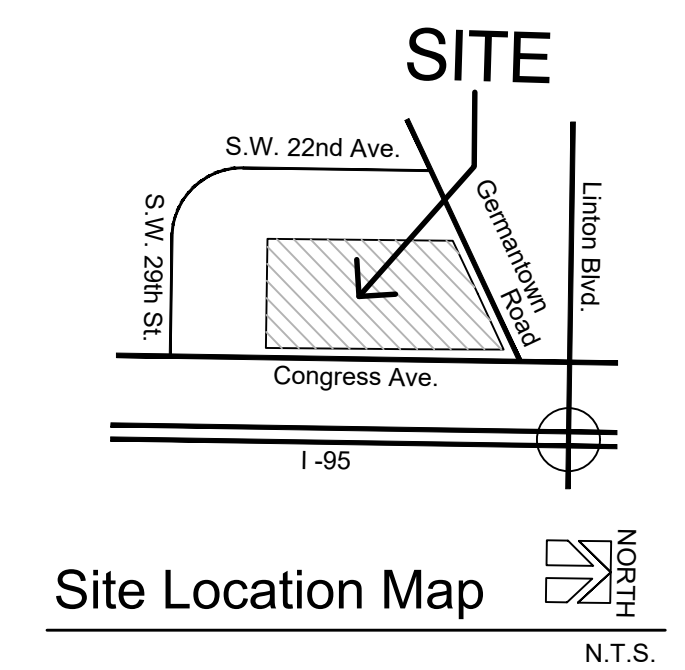

NORTH

SCALE 1" = 80'

[illegible]

Covelli
Design
Associates Inc.

7050 West Palmetto Park Road
Suite B2274
Boca Raton, Florida 33433
561-910-0330

LA 0000967
covellidesign.com

Urban Planning ♦ Landscape Architecture

Master Plan Parks at Delray

Date	11-04-2020
Scale	As Noted
PN#	1231

Drawing No.
MP
OF 1