


Exhibit F – Proposed Signage Rendering

2410 N. Federal Highway



Old Ellie’s sign
Painted over.

Color change with small Cabinet modification

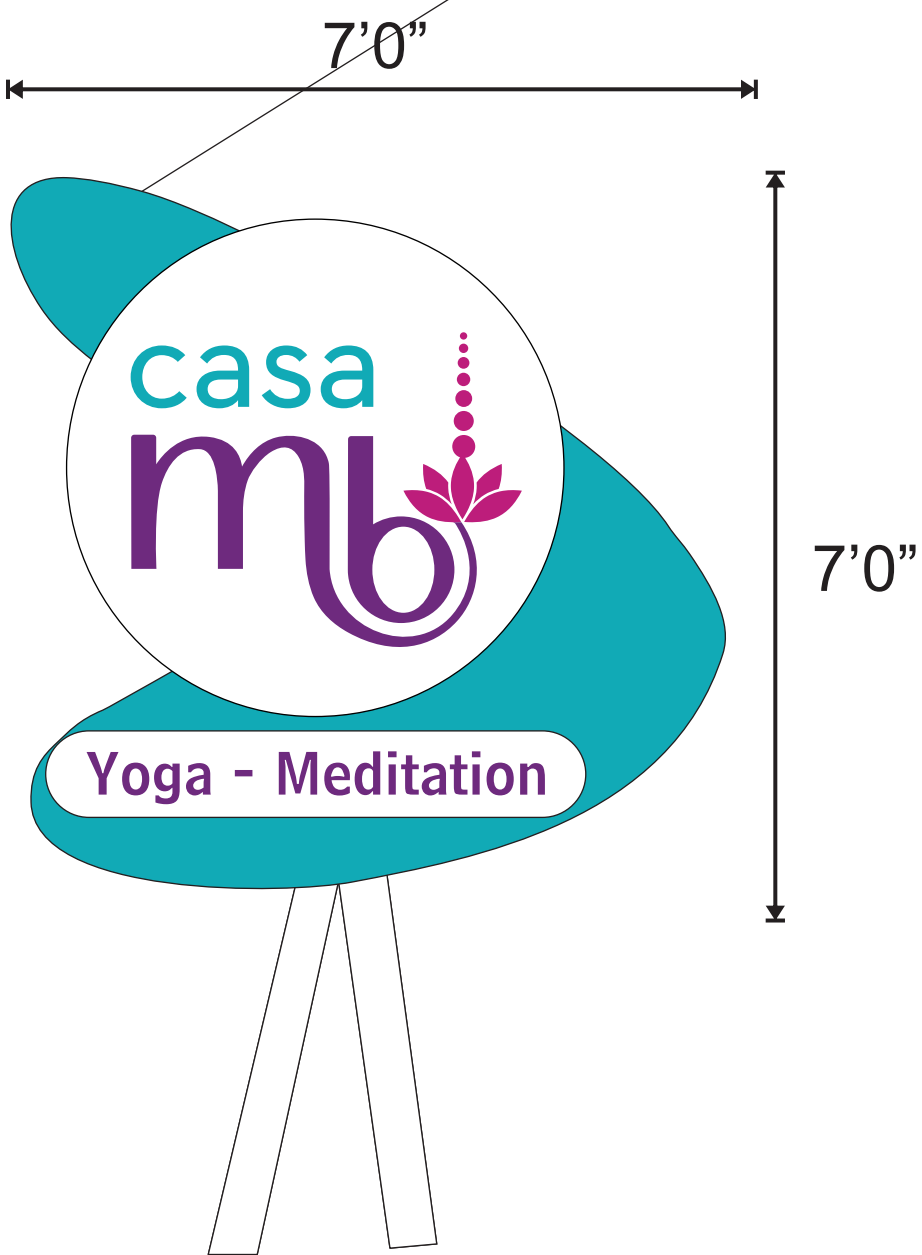

Reface existing Double faced Freestanding sign

PRELIMINARY DESIGN FOR CUSTOMER APPROVAL			SCALE NTS	
Mark Gregory ES 12-001050 Sign Specialist 561-716-4531 gregorymg1@aol.com	COLORS Faces and LEDS White Cabinets teal Copy MB - Pink	<i>Please review your Name text & spelling---This is the way it will appear on the finished product</i>	DATE 6/12/25	
			REVISED	
			DRAWING NO. Casa MB - FS - Delray	
ARTWORK SHOWN IS PROPERTY OF MG CONCEPTS LLC UNAUTHORIZED USE OR REPRODUCTION WILL RESULT IN LEGAL ACTIONS. EXACT COLORS OF THE MATERIALS USED MAY NOT BE CORRECTLY REPRESENTED, DUE TO VARIATIONS IN PRINTERS & INKS.		Approved By: _____	DATE _____	DRAWN BY MG PAGE 1