

# ATLANTIC — CROSSING —




## PHASE II SITE UTILIZATION PLAN

NOVEMBER 2023




# ATLANTIC = CROSSING =

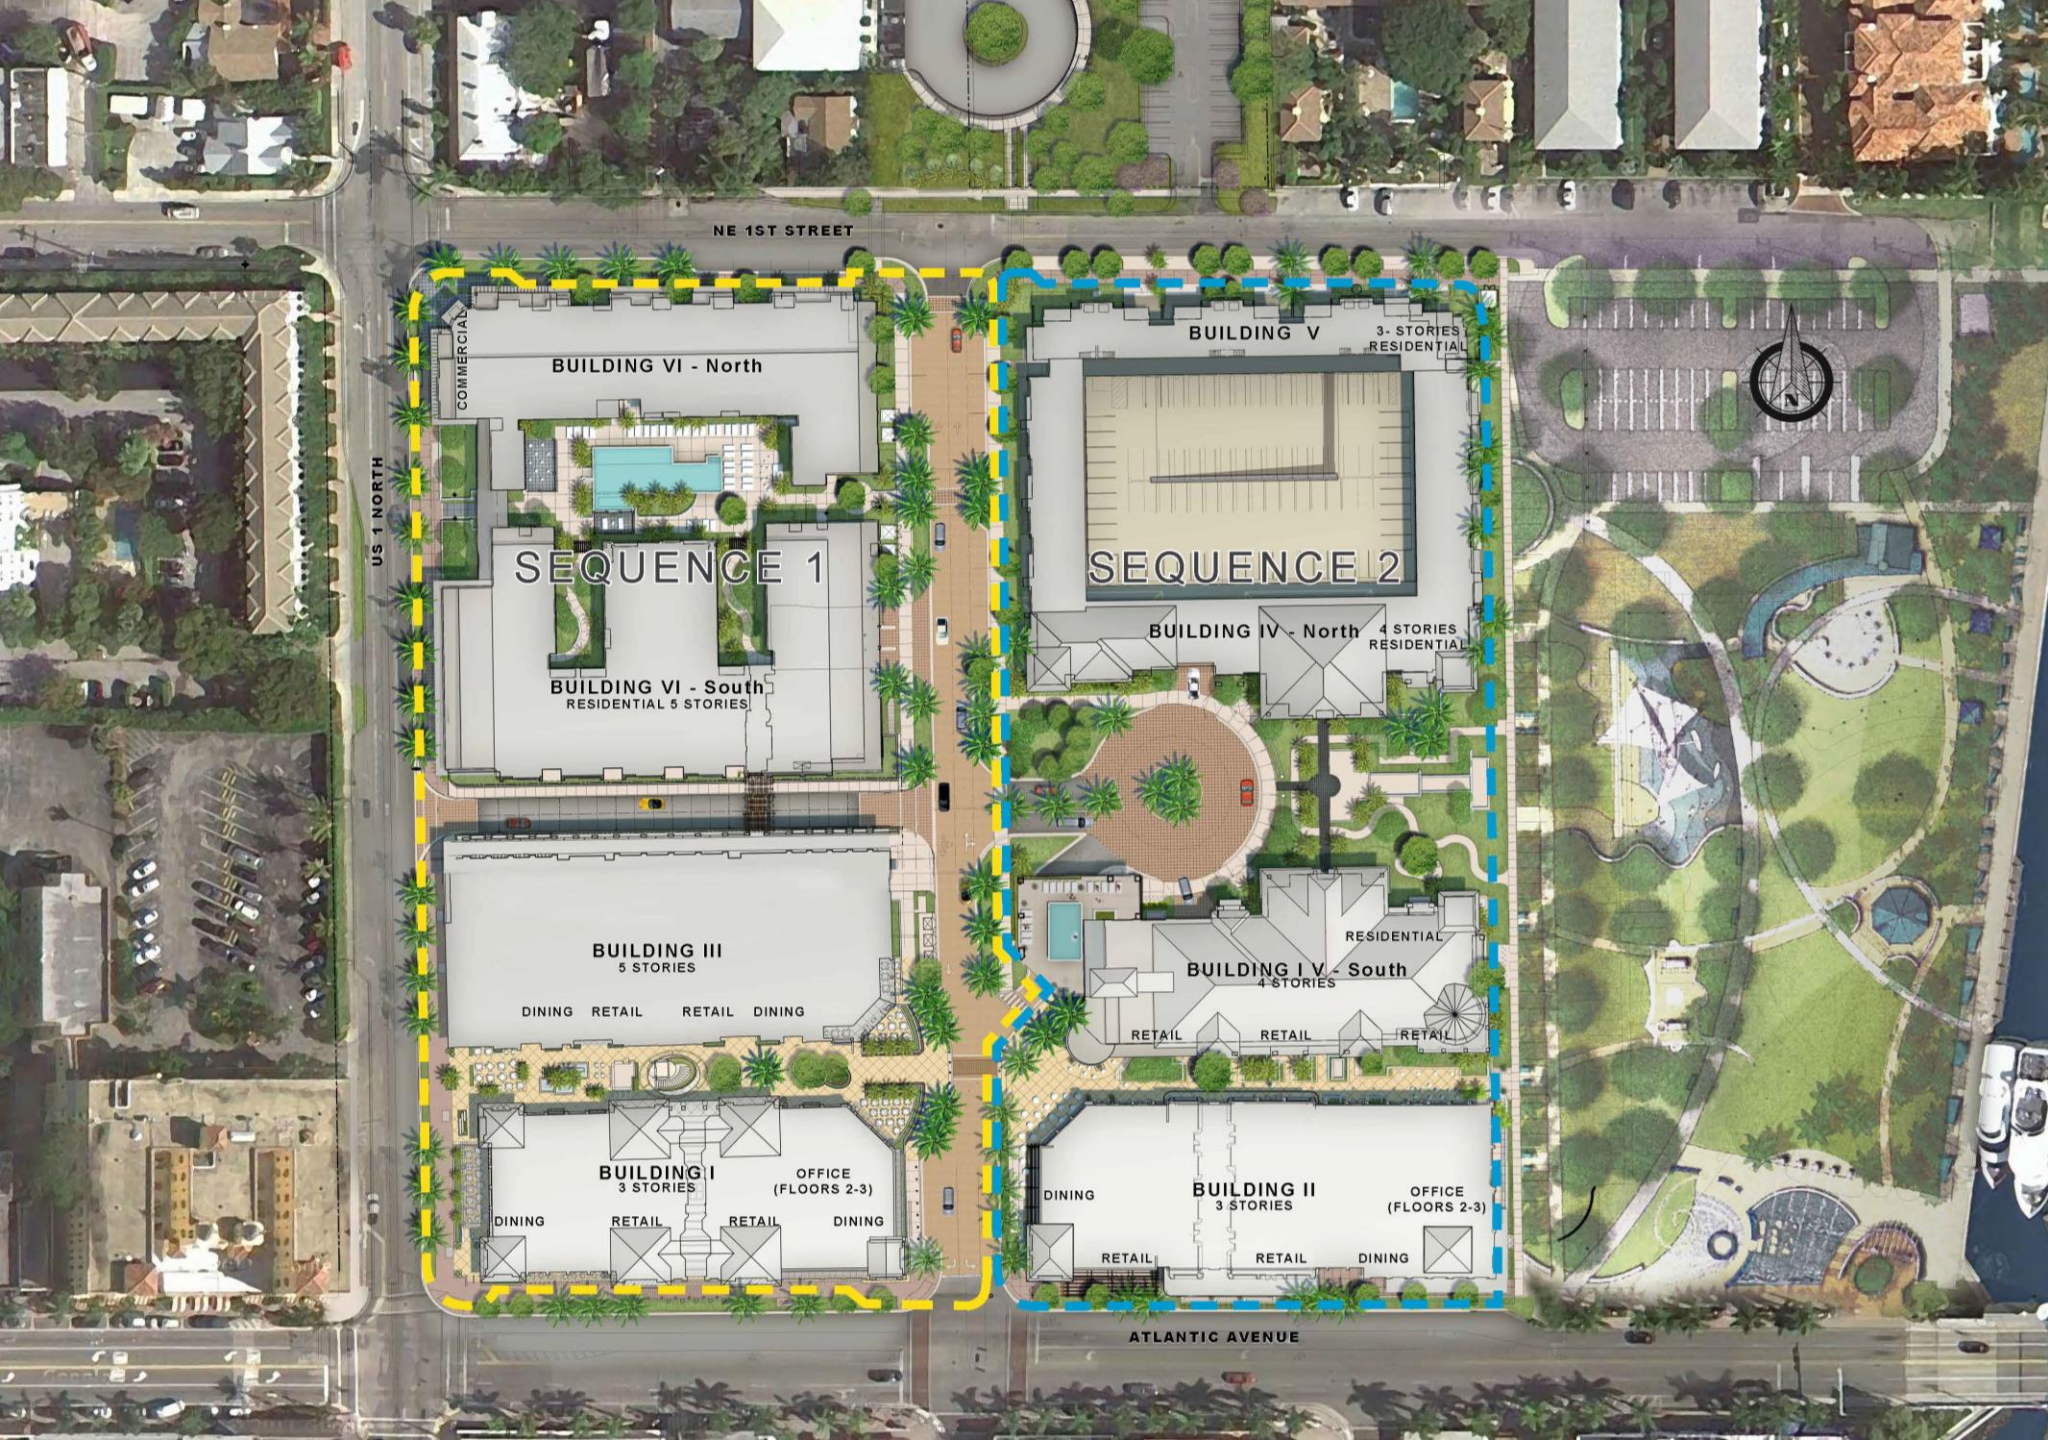





ATLANTIC CROSSING PHASE II SITE- DELRAY BEACH, FLORIDA

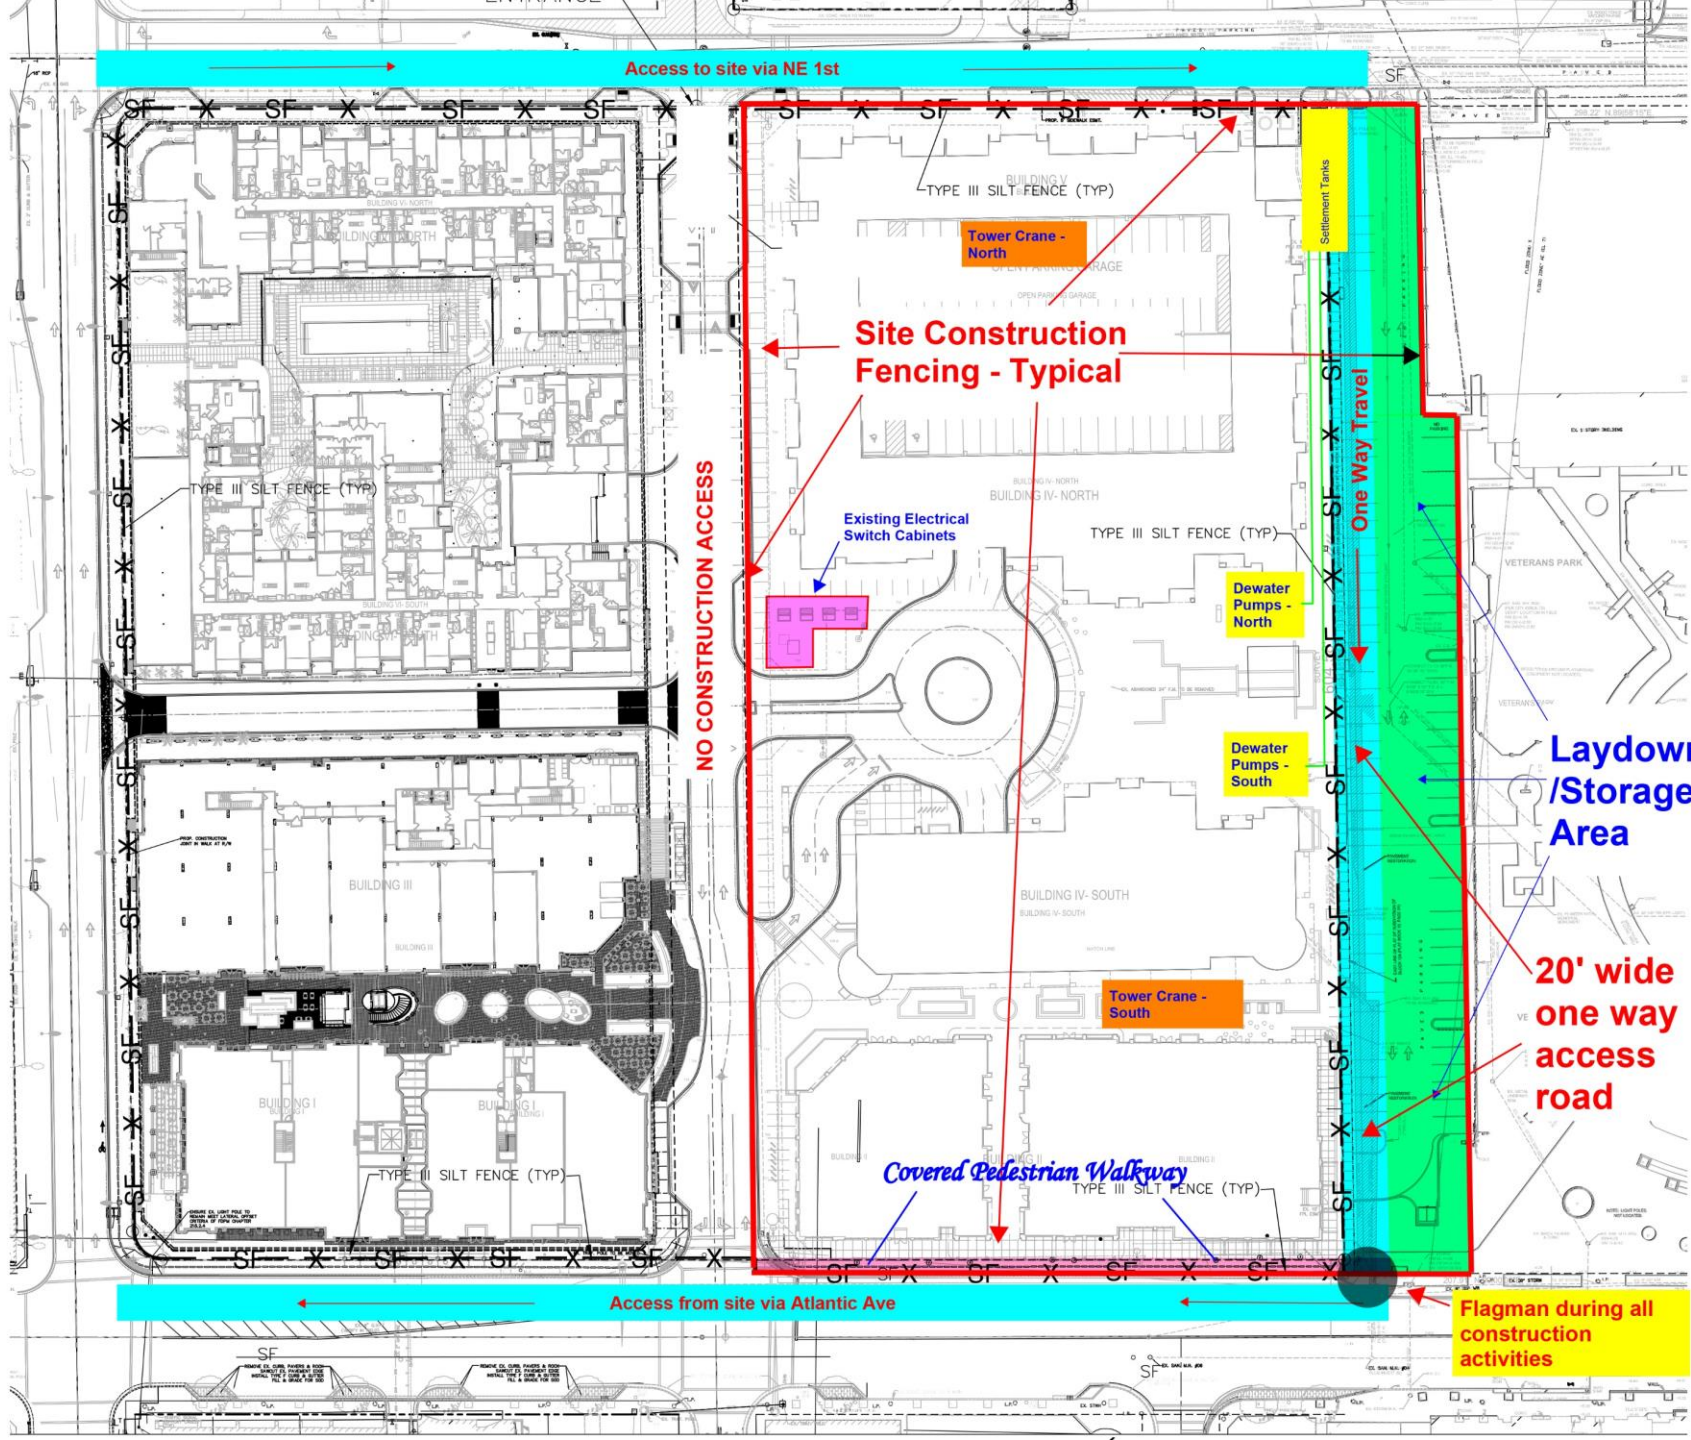

Access to site via NE 1st

Site Construction Fencing - Typical

NO CONSTRUCTION ACCESS

One Way Travel

Laydown/Storage Area

20' wide one way access road

Flagman during all construction activities

Covered Pedestrian Walkway

Tower Crane - North

Tower Crane - South

Dewater Pumps - North

Dewater Pumps - South

Existing Electrical Switch Cabinets

TYPE III SILT FENCE (TYP)

TYPE III SILT FENCE (TYP)

TYPE III SILT FENCE (TYP)

TYPE III SILT FENCE (TYP)

BUILDING III

BUILDING I

BUILDING II

BUILDING IV-SOUTH

BUILDING IV-NORTH

BUILDING V-NORTH

BUILDING VI-NORTH

BUILDING VI-SOUTH

BUILDING VI-NORTH

BUILDING VI-SOUTH

