


S:\EngCAD\Projects\2014-047\swales802016.dwg Plotted by krane on Feb 03,2016--11:06am

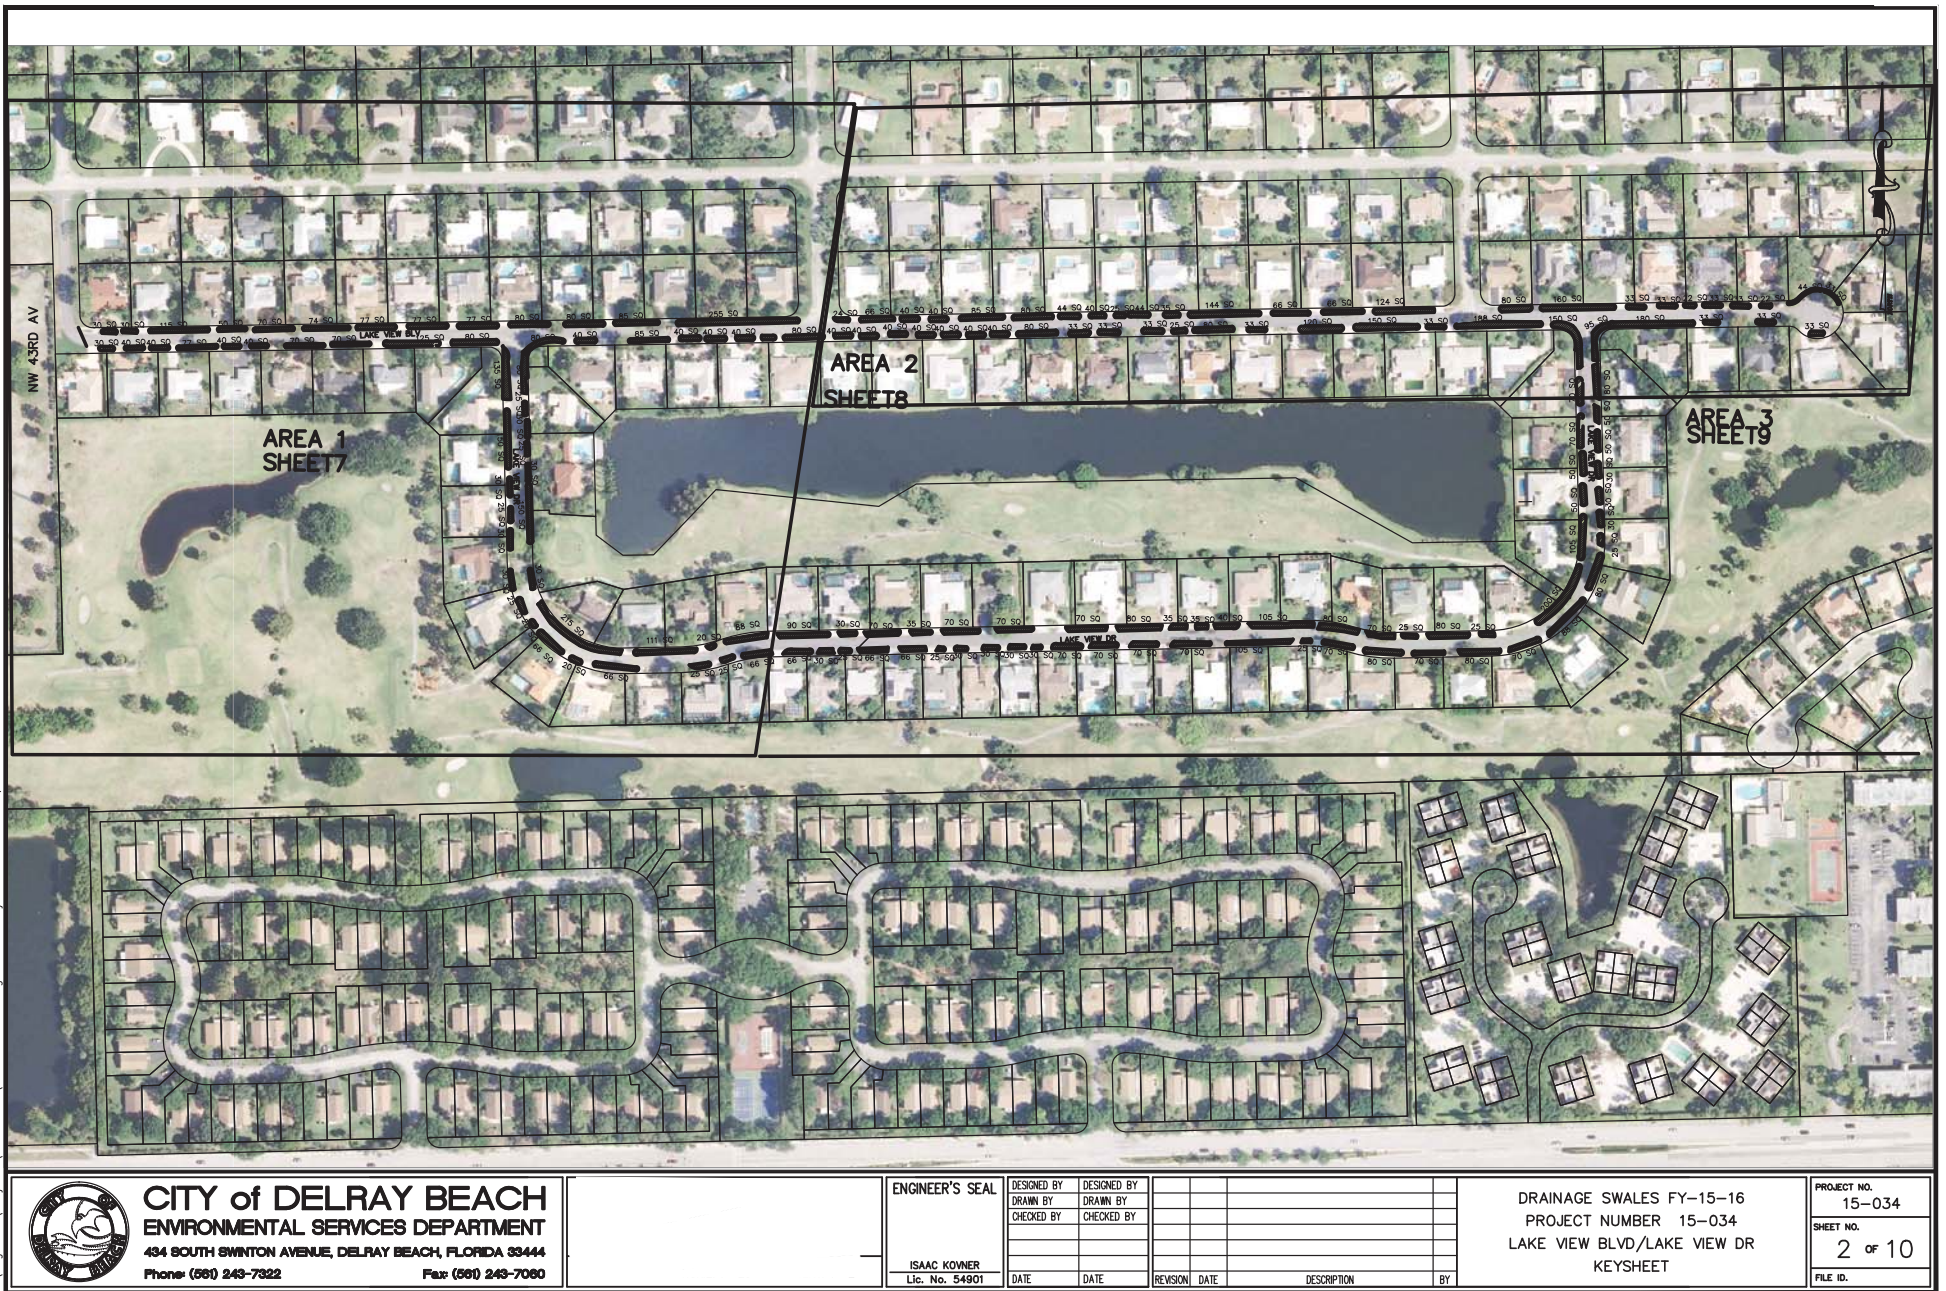

CITY of DELRAY BEACH
ENVIRONMENTAL SERVICES DEPARTMENT

434 SOUTH SWINTON AVENUE, DELRAY BEACH, FLORIDA 33444
Phone: (561) 243-7322 Fax: (561) 243-7060

ENGINEER'S SEAL

ISAAC KOVNER
Lic. No. 54901

DESIGNED BY
DRAWN BY
CHECKED BY

DATE

DESIGNED BY
DRAWN BY
CHECKED BY

DATE

REVISION

DATE

DESCRIPTION

BY

DRAINAGE SWALES FY-15-16
PROJECT NUMBER 15-034
LAKE VIEW BLVD/LAKE VIEW DR
KEYSHEET

PROJECT NO.
15-034
SHEET NO.
2 OF 10
FILE ID.