




Rear Elevation - Building
Type 1 - Style 1A
3/16" = 1'-0"

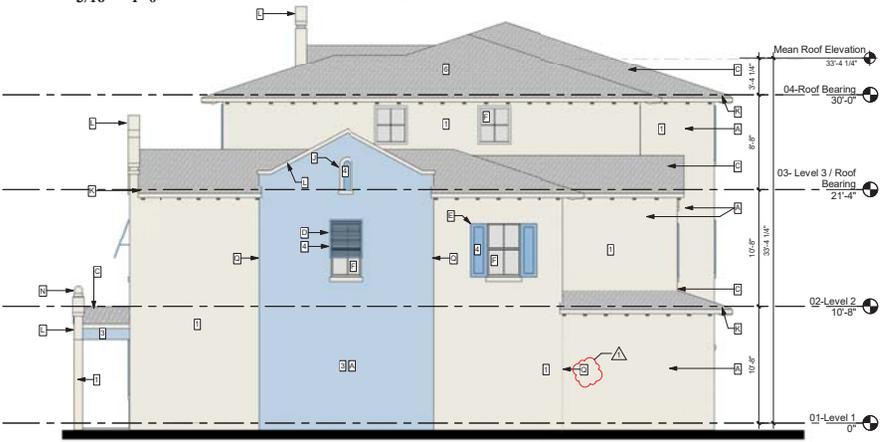

Side Elevation - Building
Type 1 - Style 1A
3/16" = 1'-0"
(Mirror Image Occurs)



Front Elevation - Building
Type 1 - Style 1A
3/16" = 1'-0"

EXTERIOR PAINT COLORS

STYLE 1A- DUTCH CARIBBEAN

0	FIELD COLOR #1: ALABASTER SW 7008
0	FIELD COLOR #2: PATIENCE SW 7555
0	FIELD COLOR #3: BEWITCHING BLUE SW 6960
0	SHUTTERS/ DETAIL COLOR: BLUE BEYOND SW 6961
0	EXTERIOR WINDOW FRAMES & RAILINGS: WHITE
0	ROOF COLOR: WHITE- GREY

ELEVATION NOTES

A	MASONRY WALL WITH SMOOTH STUCCO FINISH
B	IMPACT RESISTANT METAL OVERHEAD 2-CAR GARAGE DOOR
C	ARCHITECTURAL ASPHALT SHINGLE ROOFING SYSTEM
D	ALUMINUM LOUVER SYSTEM "BERMUDA SHUTTER" WITH KYNAR FINISH
E	HIGH DENSITY FOAM SHUTTER WITH SMOOTH STUCCO FINISH
F	IMPACT RESISTANT ALUMINUM WINDOWS AND DOORS
G	MASONRY WALL WITH SMOOTH STUCCO 6" SIDING FINISH
H	STUCCO WATER TABLE W/SMOOTH FINISH, 2'-0" HIGH ABOVE 1ST FLOOR FINISH ELEVATION
I	STUCCO TRIM BAND WITH SMOOTH FINISH
J	STUCCO DETAIL WITH SMOOTH FINISH
K	HIGH DENSITY FOAM OUTLOOKER WITH SMOOTH STUCCO FINISH
L	STUCCO PARAPET CAP WITH SMOOTH FINISH
M	DECORATIVE ALUMINUM RAILING SYSTEM (TOP 42" A.F.F.) WITH KYNAR FINISH
N	HIGH DENSITY FOAM FINISH WITH SMOOTH STUCCO FINISH
O	IMPACT RESISTANT METAL ENTRANCE DOOR
P	DECORATIVE LIGHT FIXTURE (TO BE SELECTED)
Q	STUCCO REVEAL (CONTROL JOINT)



NO. DATE DESCRIPTION

NO.	DATE	DESCRIPTION
1	04/15/19	1/31 Comments

DATE	01/18/19
DESIGNER	VD
DRAWN	VD/CM
CHECKED	CM/REG
REG #	18008
© REG 2019	

OWNERSHIP AND USE OF THESE DOCUMENTS AND SPECIFICATIONS AS INSTRUMENTS OF SERVICE ARE AND SHALL REMAIN THE PROPERTY OF THE ARCHITECT UNLESS THE PROJECT THEY ARE MADE FOR IS EXECUTED OR NOT. THEY SHALL NOT BE USED BY THE OWNER OR OTHERS ON OTHER PROJECTS OR FOR ADDITIONS TO THIS PROJECT BY OTHERS EXCEPT BY AGREEMENT IN WRITING AND WITH APPROPRIATE COMPENSATION TO THE ARCHITECT.


Building Type 1
Style 1B Exterior
Elevations

Site Plan Submittal

A-6



③ Rear Elevation - Building Type 1 - Style 1B
3/16" = 1'-0"

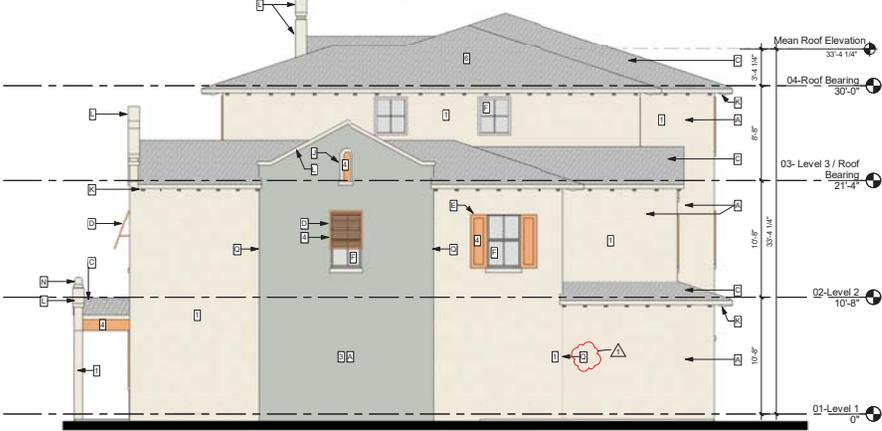

② Side Elevation - Building Type 1 - Style 1B
3/16" = 1'-0"

(Mirror Image Occurs)



① Front Elevation - Building Type 1 - Style 1B
3/16" = 1'-0"


EXTERIOR PAINT COLORS

STYLE 1B: DUTCH CARIBBEAN

1	FIELD COLOR #1: DOVER WHITE SW 6385
2	FIELD COLOR #2: RENWICK BEIGE SW 2805
3	FIELD COLOR #3: COMFORT GREY SW 6205
4	SHUTTERS DETAIL COLOR: TANGERINE SW 6640
5	EXTERIOR WINDOW FRAMES & RAILINGS: WHITE
6	ROOF COLOR: WHITE-GRAY

ELEVATION NOTES

A	MASONRY WALL WITH SMOOTH STUCCO FINISH
B	IMPACT RESISTANT METAL OVERHEAD 2-CAR GARAGE DOOR
C	ARCHITECTURAL ASPHALT SHINGLE ROOFING SYSTEM
D	ALUMINUM LOUVER SYSTEM "BERMUDA SHUTTER" WITH KYNAR FINISH
E	HIGH DENSITY FOAM SHUTTER WITH SMOOTH STUCCO FINISH
F	IMPACT RESISTANT ALUMINUM WINDOWS AND DOORS
G	MASONRY WALL WITH SMOOTH STUCCO "F" SIDING FINISH
H	STUCCO WATER TABLE W/SMOOTH FINISH, 2'-0" HIGH ABOVE 1ST FLOOR FINISH ELEVATION
I	STUCCO TRIM BAND WITH SMOOTH FINISH
J	STUCCO DETAIL WITH SMOOTH FINISH
K	HIGH DENSITY FOAM OUTLOOKER WITH SMOOTH STUCCO FINISH
L	STUCCO PARAPET CAP WITH SMOOTH FINISH
M	DECORATIVE ALUMINUM RAILING SYSTEM (TOP 42" A.F.F.) WITH KYNAR FINISH
N	HIGH DENSITY FOAM FINIAL WITH SMOOTH STUCCO FINISH
O	IMPACT RESISTANT METAL ENTRANCE DOOR
P	DECORATIVE LIGHT FIXTURE (TO BE SELECTED)
Q	STUCCO REVEAL CONTROL JOINT

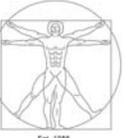

1	04/15/19	TAC Comments
---	----------	--------------

OWNERSHIP AND USE OF THESE DOCUMENTS & SPECIFICATIONS AS INSTRUMENTS OF SERVICE ARE AND SHALL REMAIN THE PROPERTY OF THE ARCHITECT UNLESS THE PROJECT THEY ARE MADE FOR IS EXECUTED OR NOT. THEY SHALL NOT BE USED BY THE OWNER OR OTHERS ON OTHER PROJECTS OR FOR ADDITIONS TO THIS PROJECT BY OTHERS EXCEPT BY AGREEMENT IN WRITING AND WITH APPROPRIATE COMPENSATION TO THE ARCHITECT.



3
Rear Elevation - Building
Type 1 - Style 2A
3/16" = 1'-0"


EXTERIOR PAINT COLORS

STYLE 2A: ANGLO CARIBBEAN

A	FIELD COLOR #1: COMPATIBLE CREAM SW 6387
B	FIELD COLOR #2: ROCKWOOD CLAY SW 2538
C	FIELD COLOR #3: DOVER WHITE SW 6382
D	SHUTTERS/ DETAIL COLOR: DRIED THYME SW 6186
E	EXTERIOR WINDOW FRAMES & RAILINGS: WHITE
F	ROOF COLOR: BROWN

ELEVATION NOTES


A	MASONRY WALL WITH SMOOTH STUCCO FINISH
B	IMPACT RESISTANT METAL OVERHEAD 2-CAR GARAGE DOOR
C	ARCHITECTURAL ASPHALT SHINGLE ROOFING SYSTEM
D	ALUMINUM LOUVER SYSTEM "BERMUDA SHUTTER" WITH KYNAR FINISH
E	HIGH DENSITY FOAM SHUTTER WITH SMOOTH STUCCO FINISH
F	IMPACT RESISTANT ALUMINUM WINDOWS AND DOORS
G	MASONRY WALL WITH SMOOTH STUCCO 1" SIDING FINISH
H	STUCCO WATER TABLE W/SMOOTH FINISH, 2" HIGH ABOVE 1ST FLOOR FINISH ELEVATION
I	STUCCO TRIM BAND WITH SMOOTH FINISH
J	STUCCO DETAIL, WITH SMOOTH FINISH
K	HIGH DENSITY FOAM OUTLOOKER WITH SMOOTH STUCCO FINISH
L	STUCCO PARAPET CAP WITH SMOOTH FINISH
M	DECORATIVE ALUMINUM RAILING SYSTEM (TOP 42" A.F.F.) WITH KYNAR FINISH
N	HIGH DENSITY FOAM FINIAL WITH SMOOTH STUCCO FINISH
O	IMPACT RESISTANT METAL ENTRANCE DOOR
P	DECORATIVE LIGHT FIXTURE, (TO BE SELECTED)
Q	STUCCO REVEAL (CONTROL JOINT)

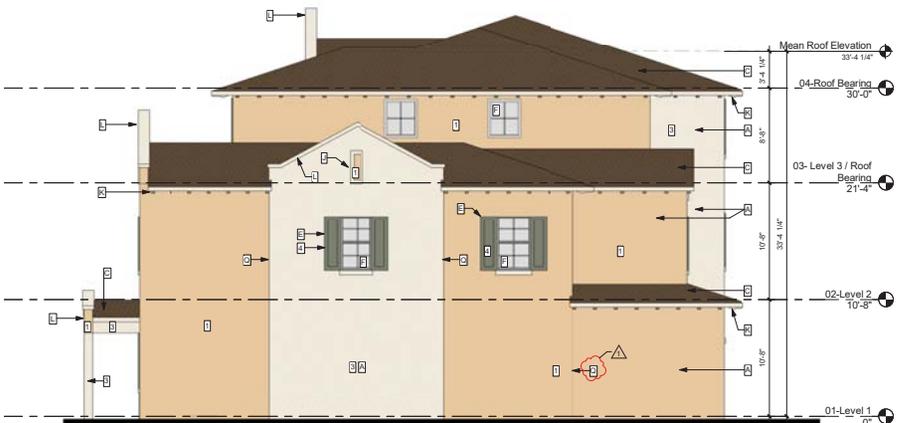

2
Side Elevation - Building
Type 1 - Style 2A
3/16" = 1'-0"
(Mirror Image Occurs)



1
Front Elevation - Building
Type 1 - Style 2A
3/16" = 1'-0"

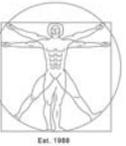

1	01/18/19	TRAC Comments
---	----------	---------------


DATE	01/18/19
DESIGNER	VD
DRAWN	VD/CM
CHECKED	CM/REG
REG #	18008
© REG	2019

OWNERSHIP AND USE OF THESE DOCUMENTS & SPECIFICATIONS AS INSTRUMENTS OF SERVICE ARE AND SHALL REMAIN THE PROPERTY OF THE ARCHITECT UNLESS THE PROJECT THEY ARE MADE FOR IS EXECUTED OR NOT. THEY SHALL NOT BE USED BY THE OWNER OR OTHERS ON OTHER PROJECTS OR FOR ADDITIONS TO THIS PROJECT BY OTHERS EXCEPT BY AGREEMENT IN WRITING AND WITH APPROPRIATE COMPENSATION TO THE ARCHITECT.

**Building Type 2
Style 2B Exterior
Elevations**

Site Plan Submittal


A-8

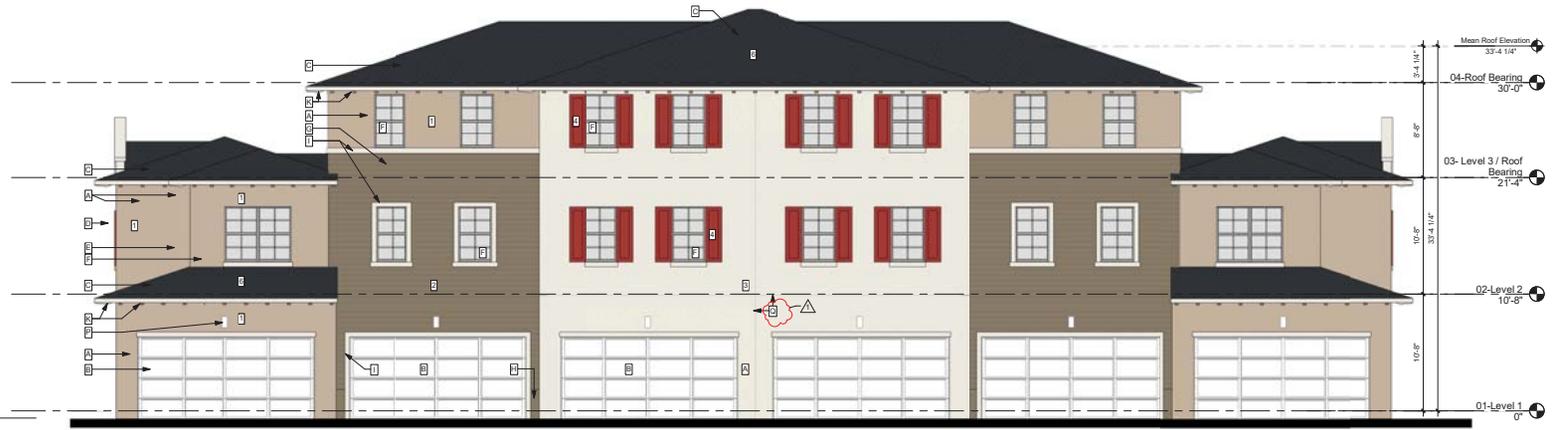

③ **Rear Elevation - Building
Type 2 - Style 2B**
3/16" = 1'-0"

EXTERIOR PAINT COLORS	
STYLE 2B: ANGLICARIBBEAN	
D	FIELD COLOR #1: RENWICK BEIGE SW 2805
E	FIELD COLOR #2: DOWNING EARTH SW 2820
F	FIELD COLOR #3: ALABASTER SW 7008
H	SHUTTERS/ DETAIL COLOR: TANGER SW 6601
I	EXTERIOR WINDOW FRAMES & RAILINGS: WHITE
J	ROOF COLOR: CHARCOAL


ELEVATION NOTES	
A	MASONRY WALL WITH SMOOTH STUCCO FINISH
B	IMPACT RESISTANT METAL OVERHEAD 2-CAR GARAGE DOOR
C	ARCHITECTURAL ASPHALT SHINGLE ROOFING SYSTEM
D	ALUMINUM LOUVER SYSTEM "BERMUDA SHUTTER" WITH KYNAR FINISH
E	HIGH DENSITY FOAM SHUTTER WITH SMOOTH STUCCO FINISH
F	IMPACT RESISTANT ALUMINUM WINDOWS AND DOORS
G	MASONRY WALL WITH SMOOTH STUCCO 6" SIDING FINISH
H	STUCCO WATER TABLE W/SMOOTH FINISH, 2'-0" HIGH ABOVE 1ST FLOOR FINISH ELEVATION
I	STUCCO TRIM BAND WITH SMOOTH FINISH
J	STUCCO DETAIL WITH SMOOTH FINISH
K	HIGH DENSITY FOAM OUTLOOKER WITH SMOOTH STUCCO FINISH
L	STUCCO PARAPET CAP WITH SMOOTH FINISH
M	DECORATIVE ALUMINUM RAILING SYSTEM (TOP 42" A.F.F.) WITH KYNAR FINISH
N	HIGH DENSITY FOAM FINIAL WITH SMOOTH STUCCO FINISH
O	IMPACT RESISTANT METAL ENTRANCE DOOR
P	DECORATIVE LIGHT FIXTURE (TO BE SELECTED)
Q	STUCCO REVEAL CONTROL JOINT

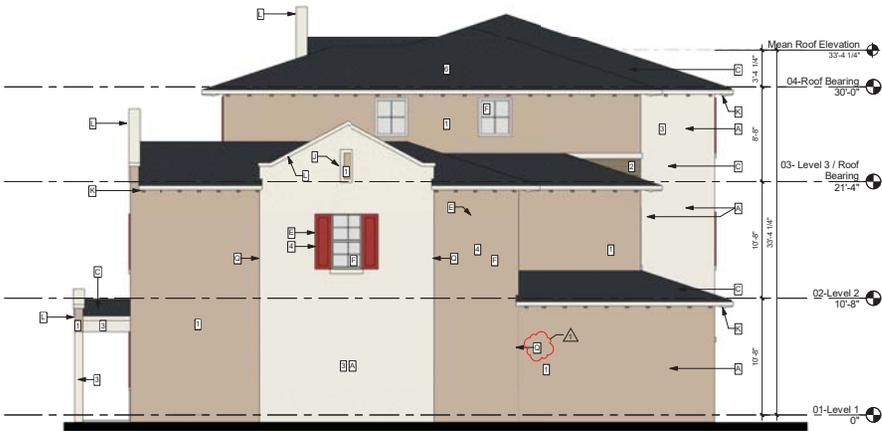


② **Side Elevation - Building
Type 2 - Style 2B**
3/16" = 1'-0"
(Mirror Image Occurs)



① **Front Elevation - Building
Type 2 - Style 2B**
3/16" = 1'-0"

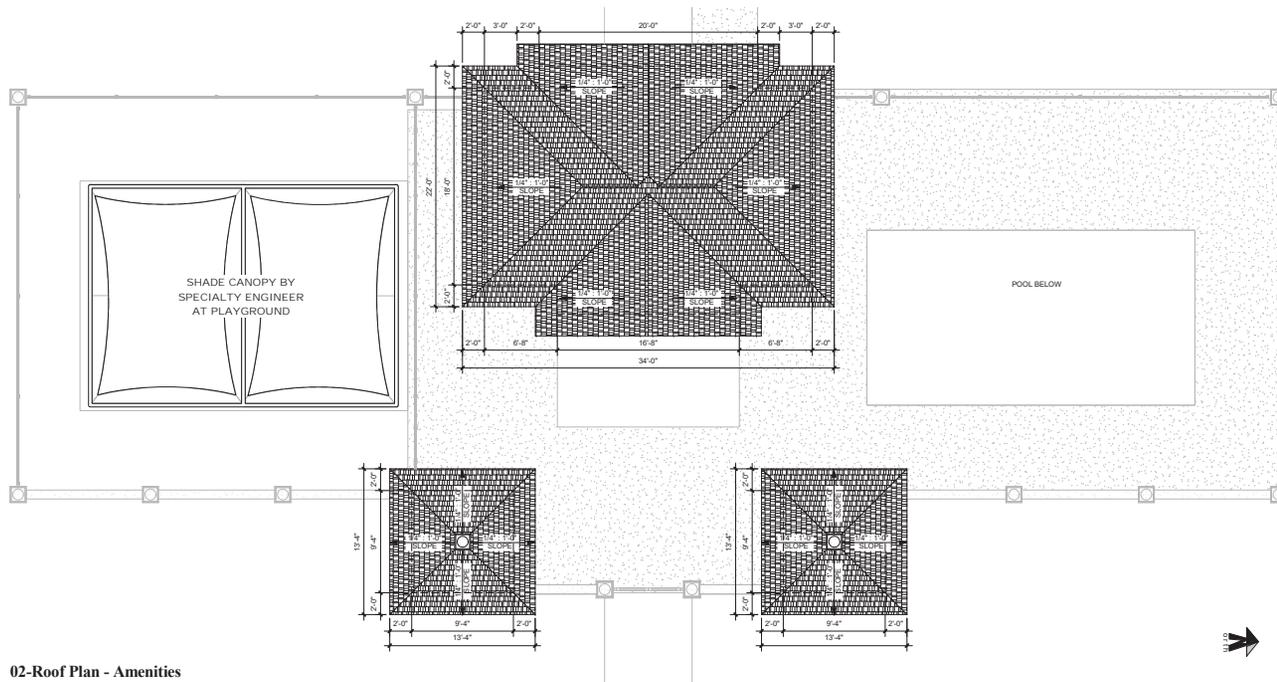

① 02-Roof Plan - Amenities Area
3/16" = 1'-0"

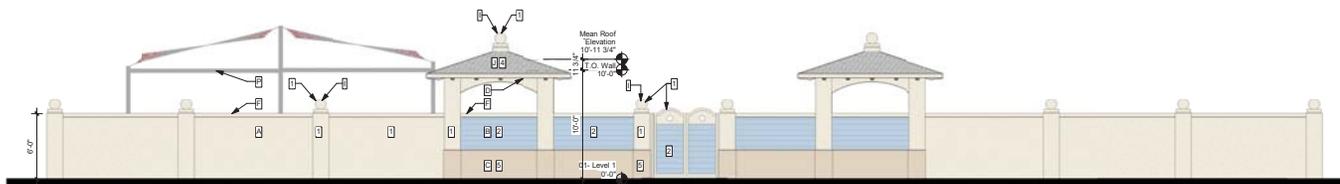

② Front Elevation - Amenities Site Wall
3/16" = 1'-0"

EXTERIOR PAINT COLORS	
D1	FIELD COLOR #1: ALABASTER SW 7008
D2	FIELD COLOR #2: BEWITCHING BLUE SW 6960
D3	EXTERIOR FINISHES & RAILINGS: WHITE
D4	ROOF COLOR: WHITE-GREY
D5	ACCENT COLOR #1: PATIENCE SW 7555
D6	SIGNAGE LETTER COLOR: BRONZE

ELEVATION NOTES	
A	MASONRY WALL WITH SMOOTH STUCCO FINISH
B	MASONRY WALL WITH SMOOTH STUCCO F SIDING FINISH
C	STUCCO WATER TABLE WITH SMOOTH FINISH, 2'-0" HIGH ABOVE 1ST FLOOR FINISH ELEVATION
D	HIGH DENSITY FOAM OUTLOOKER WITH SMOOTH STUCCO FINISH
E	STUCCO TRIM WITH SMOOTH FINISH
F	STUCCO WALL CAP WITH SMOOTH FINISH
G	STUCCO DETAIL WITH SMOOTH FINISH
H	STUCCO REVEAL
I	CAST STONE COLUMN CAP AND FINIAL
J	ARCHITECTURAL ASPHALT SHINGLE ROOFING SYSTEM
K	IMPACT RESISTANT METAL DOOR
L	DECORATIVE ALUMINUM RAILING SYSTEM (TOP 60" A.F.F.) WITH KYNAR FINISH
M	DECORATIVE LIGHT FIXTURE, (TO BE SELECTED)
N	ALUMINUM PIN MOUNTED SIGNAGE WITH ANODIZED FINISH (FONT TO BE SELECTED)
O	4X CEDAR TRELLIS MEMBERS WITH HIDDEN CONNECTIONS AND COPPER CAP
P	SHADE CANOPY STRUCTURE BY SPECIALTY ENGINEER (SHADE COLOR TO BE SELECTED)
Q	BIKE RACK, SEE CIVIL DRAWINGS

REG
Architects
Interiors
Planners
CORP# AA0002447



Est. 1988
Rick Gonzalez, AIA
President
FL License AR0014172
300 Clematis Street, 3rd Floor
West Palm Beach, FL 33401
(561) 659-2383 phone
(561) 659-5546 fax
www.regarchitects.com



VILLAGE
SQUARE
HOMES PHASE
III
DELRAY BEACH, FL

NO. DATE DESCRIPTION

DATE	01/18/19
DESIGNER	VD
DRAWN	VD/CM
CHECKED	CM/REG
REG #	18008

© REG 2019

OWNERSHIP AND USE OF THESE DOCUMENTS AS INSTRUMENTS OF SERVICE ARE AND SHALL REMAIN THE PROPERTY OF THE ARCHITECT UNLESS THE PROJECT THEY ARE MADE FOR IS EXECUTED OR NOT. THEY SHALL NOT BE USED BY THE OWNER OR OTHERS ON OTHER PROJECTS OR FOR ADDITIONS TO THIS PROJECT BY OTHERS EXCEPT BY AGREEMENT IN WRITING AND WITH APPROPRIATE COMPENSATION TO THE ARCHITECT.


Amenities Area
Roof Plan &
Elevations

Site Plan Submittal

A-14




④ **West Street Elevation**
3/64" = 1'-0"

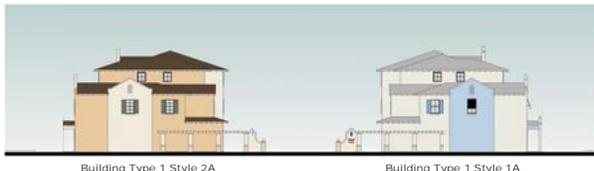

③ **North Street Elevation**
3/64" = 1'-0"



② **South Street Elevation**
3/64" = 1'-0"

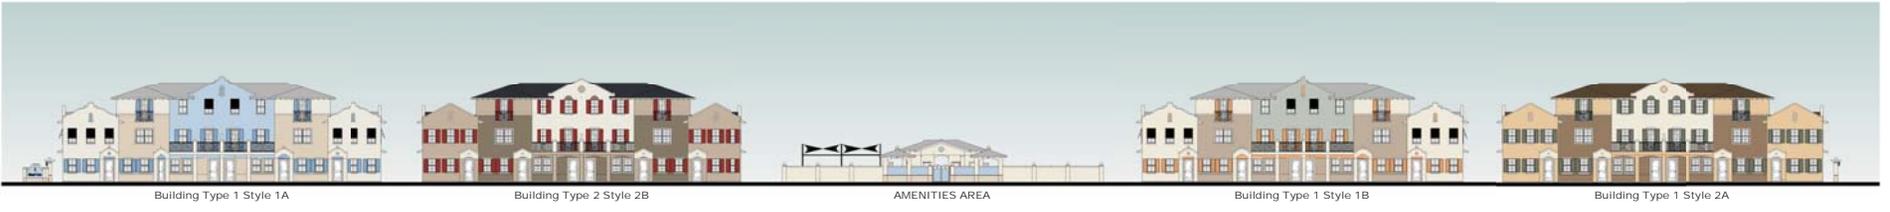

① **East Street Elevation**
3/64" = 1'-0"

NO.	DATE	DESCRIPTION

DATE	01/18/19
DESIGNER	VD
DRAWN	VD/BL
CHECKED	CM/REG
REG #	18008
© REG 2019	

OWNERSHIP AND USE OF THESE DOCUMENTS & SPECIFICATIONS AS INSTRUMENTS OF SERVICE ARE AND SHALL REMAIN THE PROPERTY OF THE ARCHITECT. THE PROJECT THEY ARE MADE FOR IS EXECUTED OR NOT, THEY SHALL NOT BE USED BY THE OWNER OR OTHERS ON OTHER PROJECTS OR FOR ADDITIONS TO THIS PROJECT BY OTHERS, EXCEPT BY AGREEMENT IN WRITING AND WITH APPROPRIATE COMPENSATION TO THE ARCHITECT.

Colored Site Elevations