


1 PROPOSED EAST ELEVATION
3/16"=1'-0"

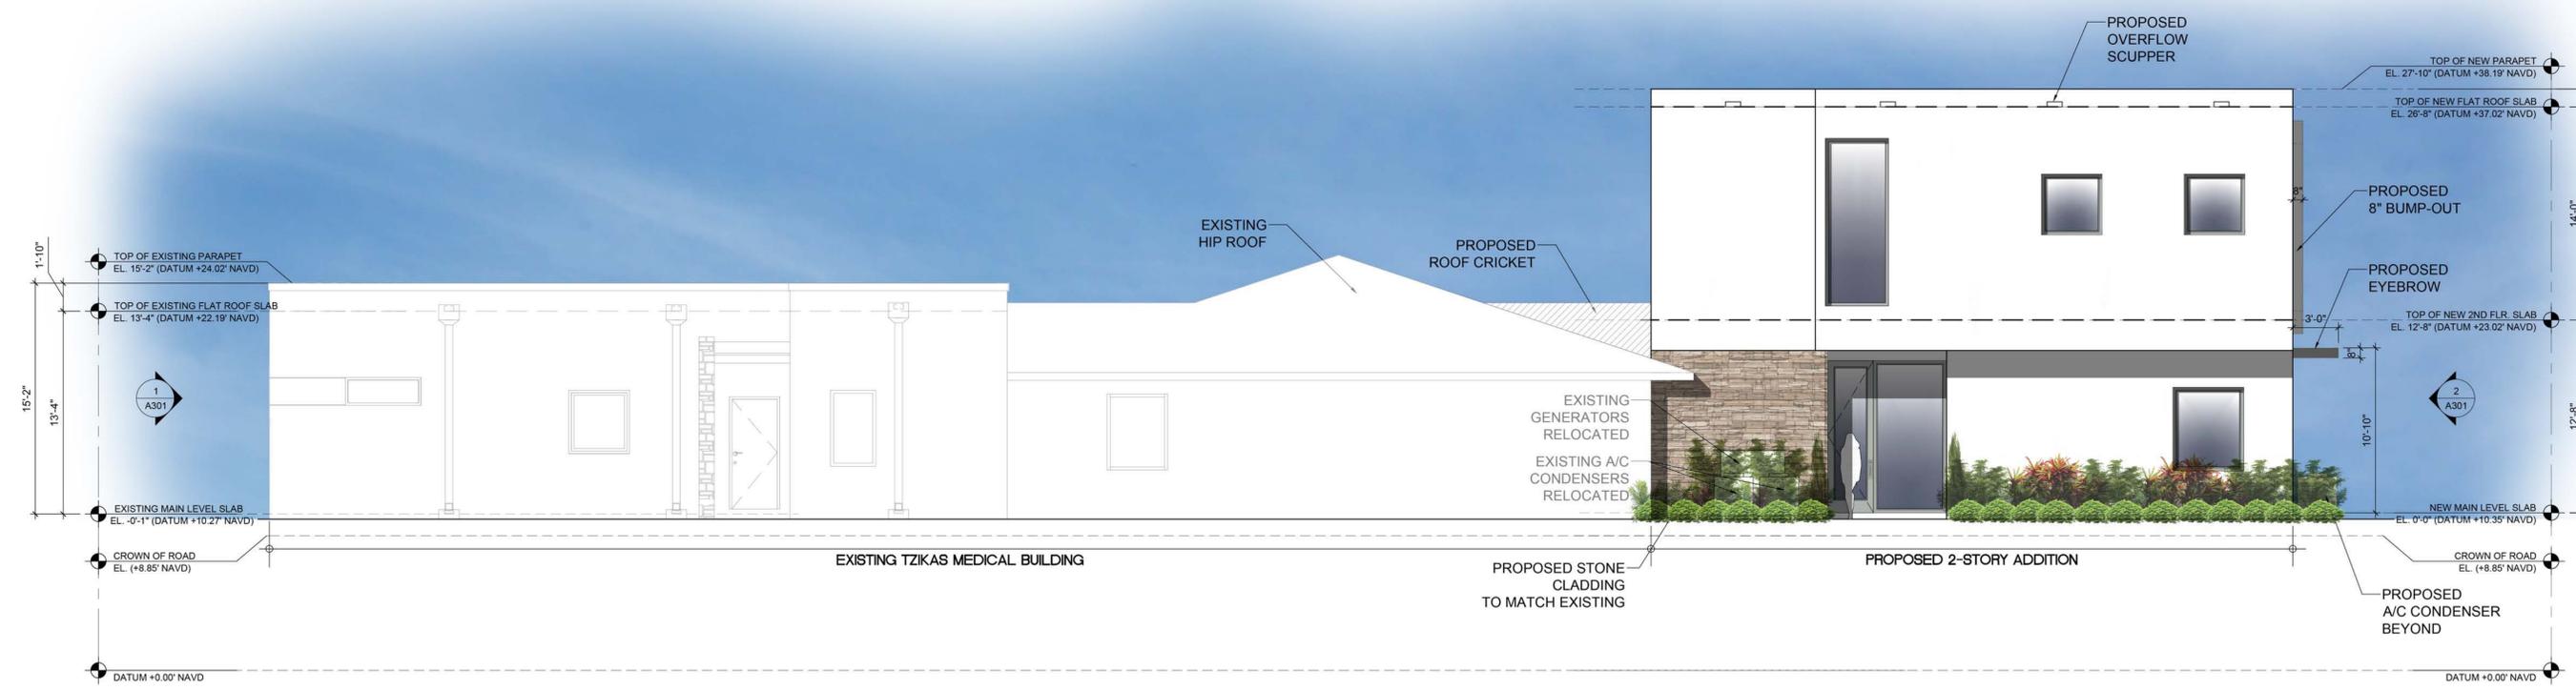

2 PROPOSED WEST ELEVATION
3/16"=1'-0"

SPRAB SUBMITTAL 12-16-19

REVISIONS	BY	DATE
△ SPRAB SP 1 SUBMITTAL	DWD	12.16.19

BUILDING ADDITION
THOMAS L. TZIKAS
526 S.E. 5th AVENUE
DELRAY BEACH, FL

RANDALL STOFFT
ARCHITECTS
distinctive. inspirational. architecture.

Job No. 1909047

FL-001105 FIRM-AA003379

ALL IDEAS, DESIGN ARRANGEMENTS, & PLANS INDICATED OR REPRESENTED BY THIS DRAWING ARE OWNED BY A. RANDALL STOFFT ARCHITECTS, P.A. AND ARE THE PROPERTY OF THIS OFFICE. A REPRODUCTION, COPIED, ENLARGED, OR DEVELOPED FOR USE ON A PROJECT OTHER THAN THE SPECIFIED PROJECT, WITHOUT THE WRITTEN PERMISSION OF RANDALL STOFFT ARCHITECTS, P.A., IS STRICTLY PROHIBITED. CONTRACTORS SHALL VERIFY & BE RESPONSIBLE FOR ALL DIMENSIONS & CONDITIONS ON THE JOB. A THIS OFFICE MUST BE NOTIFIED IMMEDIATELY IN WRITING OF ANY DISCREPANCIES OR CONDITIONS SHOWN BY THESE DRAWINGS. SHOP DETAILS FOR APPROVAL BEFORE PROCEEDING WITH FABRICATION. ON ITEMS SO NOTED. © 2019. ALL RIGHTS RESERVED. RANDALL STOFFT ARCHITECTS P.A.

A302

42 N SWINTON AVE, DELRAY BEACH, FL 33444 (561) 245-0799 • NAPLES, FL (239) 262-7677 • WWW.STOFFT.COM