



S.W. 1st AVENUE
 30' RIGHT-OF-WAY BY PLAT
 30' ASPHALT PAVEMENT

WEST WING FIRST FLOOR
 SCALE: 1/8"=1'-0"

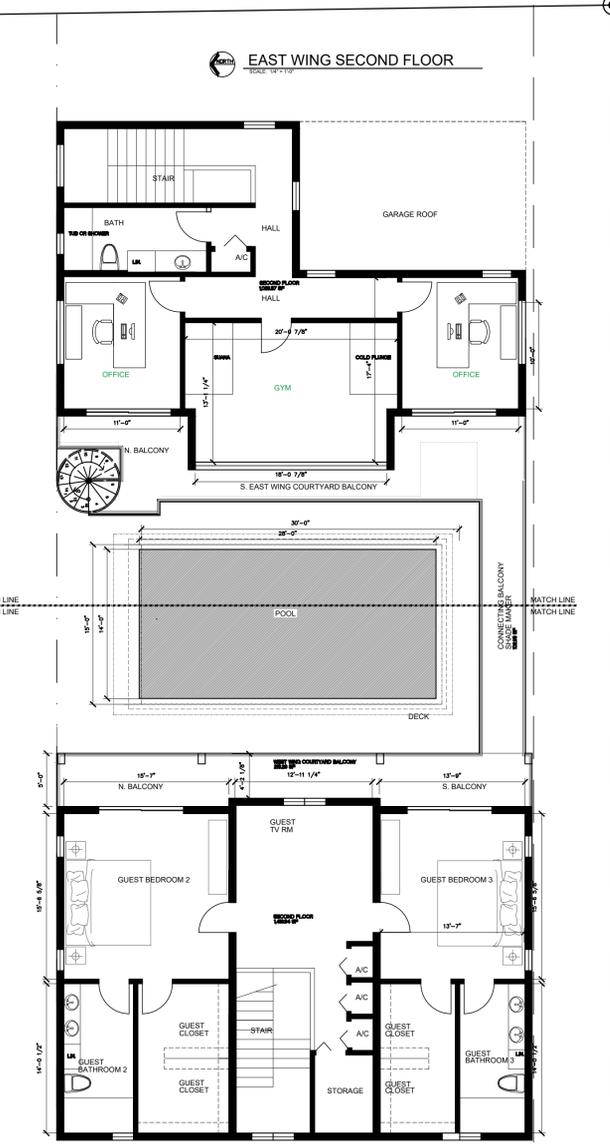

WEST WING SECOND FLOOR
 SCALE: 1/8"=1'-0"

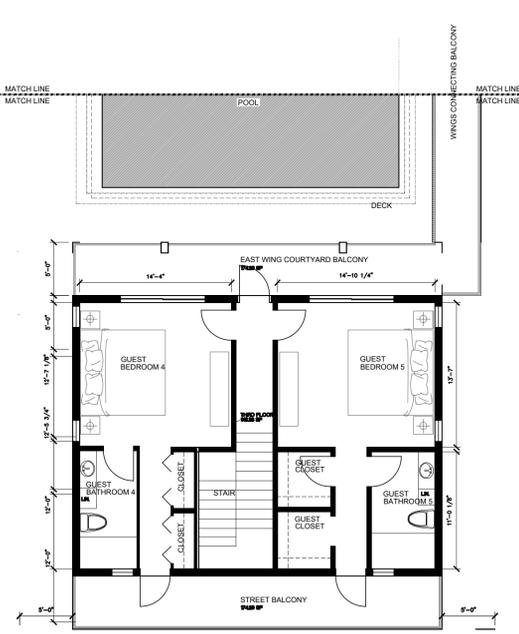

WEST WING THIRD FLOOR
 SCALE: 1/8"=1'-0"

CITY STAMPS



Barretta & Associates
 Architecture
 Planning
 Design

MARGI SHAH & MARK ALTER
POOL COURTYD RES.
 FOR:
 MARGI SHAH & MARK ALTER
 331 S.W. 1ST AVENUE
 DELRAY BEACH, FLORIDA

Revisions:

All ideas, design arrangements and plans indicated or represented by this drawing are owned by, and the property of, this office and were created, revised and designed for the use on and in connection with the specified project. None of such ideas, design arrangements or plans shall be used by or disclosed to any person, firm or corporation for any purpose whatsoever without the written permission of BARRETTA & ASSOCIATES. Written dimensions on these drawings shall have precedence over scale dimensions. Contractors shall verify and be responsible for all dimensions and conditions on the job and this office must be notified of any variation from the dimensions and conditions shown by these drawings.
 © Barretta & Associates 2025

Seal

JAMES T. BARRETTA © BARRETTA & ASSOCIATES 2025

1/8TH SCALE
OVERALL PLANS

Project No: _____
 Scale: _____
 Proj. Mgr.: _____
 Designer: _____
 Drawn: _____
 Checked: _____
 Date: _____

Sheet No:
SD-OA