

09 16 22



47 Rosner

47 Rosner Master Sign Plan
47 SE 5th Ave, Delray Beach, FL 33483

Art Sign Company
835 NW 6th Avenue, Fort Lauderdale Florida 33311
artsignfl.com



47 Rosner Master Sign Plan

Key:

Page 2: Key

Page 3: Table 1) Master Sign Plan Details and Specifications

Page 4: Section Details for Fabrication Options

Page 5: Tables 2) Channel Letters

Page 6: Table 3) Directory Sign

Page 7: Table 4) Satellite Image of Subject Property

Page 8: Table 5) Photo Essay of Property

Page 9: Table 6) Photo Essay of Surrounding Properties

Page 10: Table 7) Photo Essay of Surrounding Properties

47 Rosner Master Sign Plan Overview

Table 1) Building Directory & Tenant Signage:

Building Directory and Tenant signage features illuminated individual message forms with allowances for lettering / logo styles and logo colors to allow for a unique overall appearance. Compliance with these regulations insures the tenant of a sign which meets industry standards of materials and fabrication. It insures the centers owners of properly installed signs and in addition, a center free of poorly designed, fabricated and installed signs.

A) Letter Construction & Finish for Tenant Signage:

Building lettering shall be manufactured using channel letters for lettering / logo shapes, exclusively at 5" thickness.

All lettering shall be computer routed for even, consistent edge finish.

All lettering shall be 5" thick plex face channel letters.

Refer to Page 4, "Option 1" of this Master Sign Plan for details and specifications.

B) Letter Fabrication:

Tenants may use the letter style of their choice subject to design reviewed by landlord.

All color applications to be first surface to face of logo shape / forms. Edges (sides) to be painted for manufacturing. Refer to Page 4 of this Master Sign Plan for details and specifications.

C) Primary / Letter Heights:

Building lettering heights shall be a minimum of 5" tall and not to exceed 12" in capital dimension.


Logo shapes / forms not to exceed 12" in overall height / capital lettering.

Refer to Pages 5 of this Master Sign Plan for details and specifications.

D) Letter Styles:

The letter font, color and logo will be at landlord discretion or be allow to follow their approved, trademark letter/logo style.

47 Rosner Master Sign Plan Overview (continued)

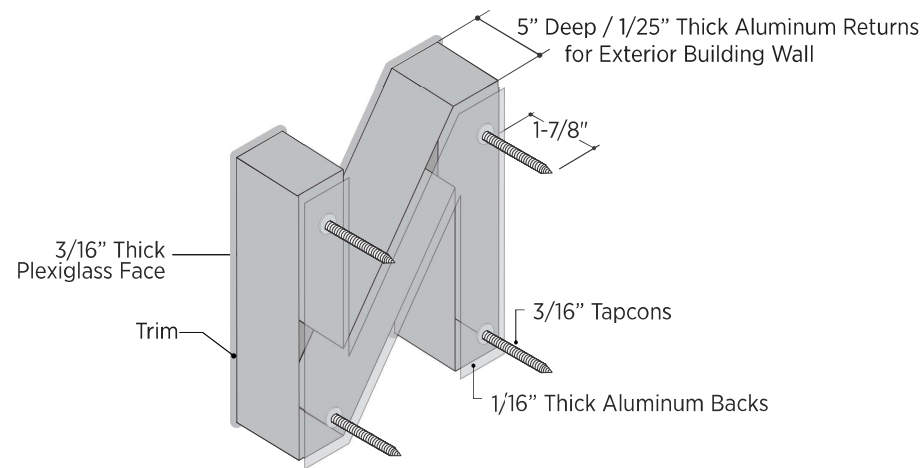

Mounting Detail / Dimensional Letter / Logo Forms

47 Rosner Master Sign Plan / Channel Letters

TABLE 2) Tenant Identity / Channel Letters

I) Tenant Identity / Channel Letters

Internally illuminated style letters for building.


Message lettering shall be exclusively from channel letters plex faces.

Letter styles shall be at landlord discretion or be allow to follow their approved, trademark letter/logo style.

Lettering height NTE 12" in height.



Letter height max 12"/ min 5" in either 1 or 2 lines of copy and shall maintain 3" space around all edges of decorative sign band element.

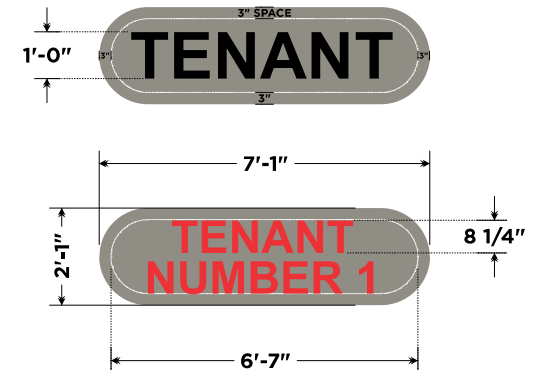

SCALE: 3/8"=1'-0"

TABLE 5) East Elevation

47 Rosner Master Sign Plan

47 SE 5th Ave, Delray Beach, FL 33483

Art Sign Company

835 NW 6th Avenue, Fort Lauderdale Florida 33311
artsignfl.com



47 Rosner Master Sign Plan / Directory Sign

TABLE 3) Tenant Directory Sign

- I) Tenant Directory Sign
 - Internally illuminated directory with white plex tenant panels.
 - Tenant shall be granted one slot, on which tenant will be up to the Landlord.
 - Letter styles shall be at landlord discretion or be allow to follow their approved, trademark letter/logo style.
 - Message lettering cut vinyl.
 - Lettering height NTE 5" in height.


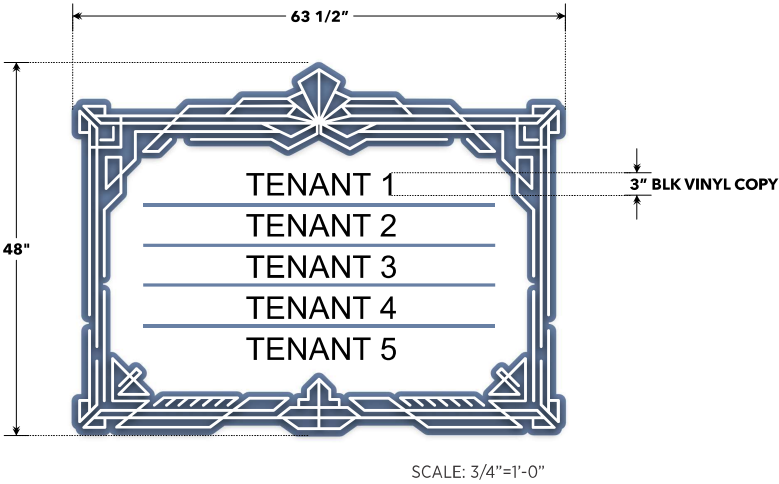


TABLE 6) North Elevation

TABLE 4) Satellite Image of Subject Property

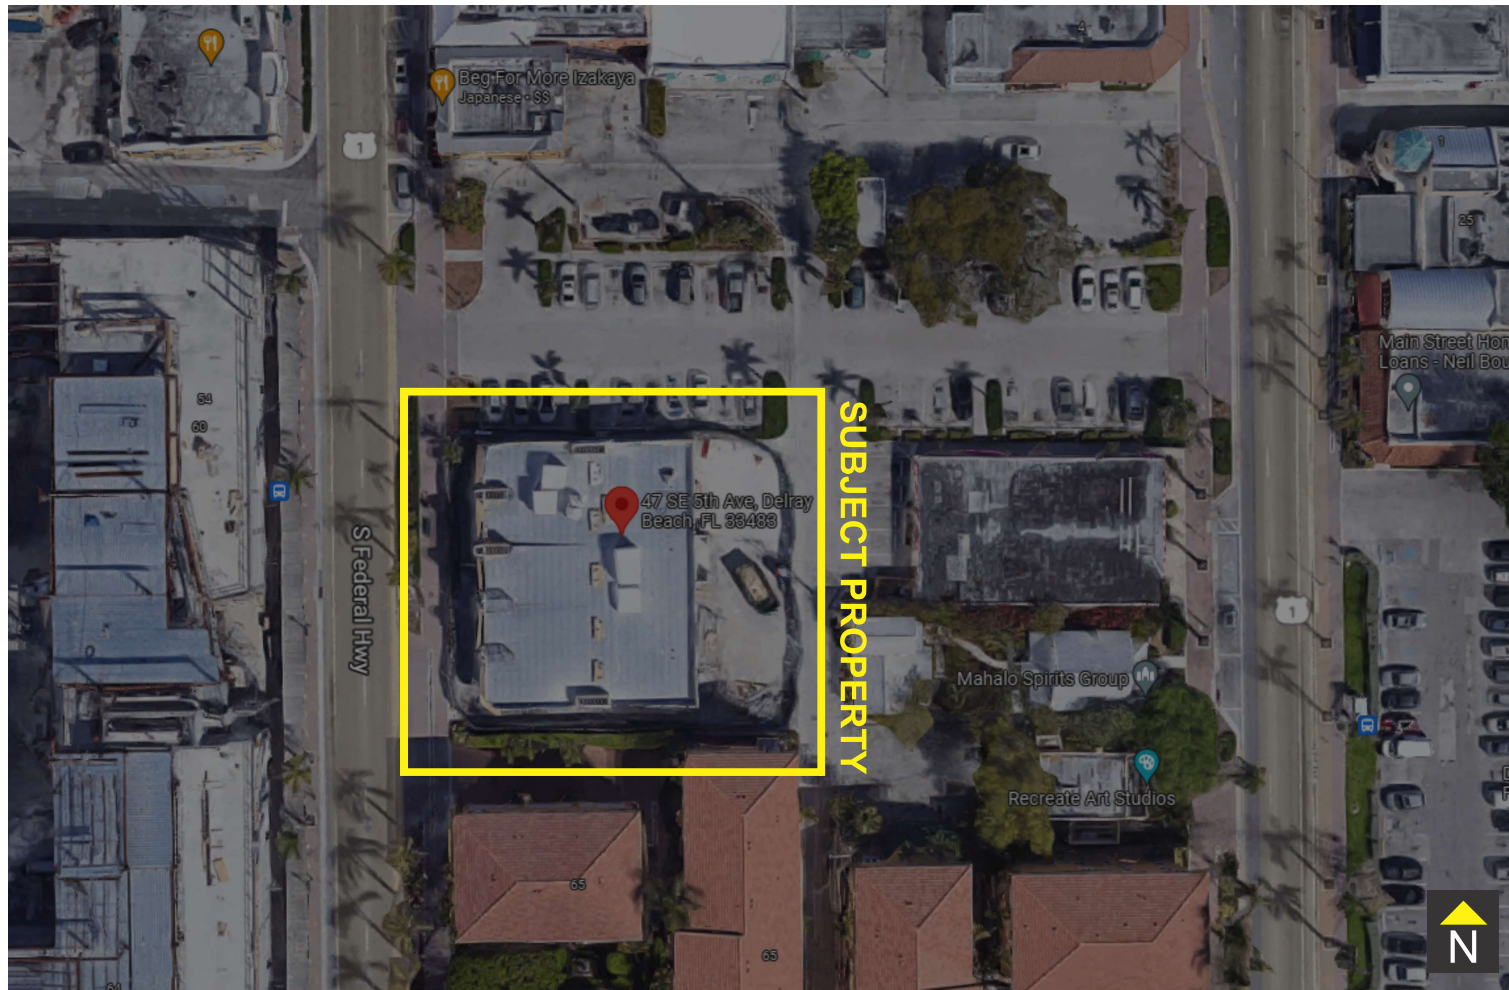

47 Rosner Master Sign Plan
47 SE 5th Ave, Delray Beach, FL 33483

Art Sign Company
835 NW 6th Avenue, Fort Lauderdale Florida 33311
artsignfl.com



TABLE 5) Photo Essay of Property



Southwest of 47 SE 5th Ave



Northwest of 3200 N Military Trail



West of 3200 N Military Trail



Northeast of 3200 N Military Trail

47 Rosner Master Sign Plan
47 SE 5th Ave, Delray Beach, FL 33483

Art Sign Company
835 NW 6th Avenue, Fort Lauderdale Florida 33311
artsignfl.com



TABLE 6) Photo Essay of Surrounding Properties



North of Property



North of Property



North of Property



North of Property

47 Rosner Master Sign Plan
47 SE 5th Ave, Delray Beach, FL 33483

Art Sign Company
835 NW 6th Avenue, Fort Lauderdale Florida 33311
artsignfl.com



TABLE 7) Photo Essay of Surrounding Properties (continued)

