



Marshmallow SW 7001



Romance SW 6323



Mellow Coral SW 6324




Charisma SW 6605



Aquarium SW 6767

ARCHITECTURE
RICK BRAUTIGAN
Dumar Plaza
2915 S Federal Highway
Suite 3D
Delray Beach, FL 33483
Ph: 561.272.9086
AAG002029

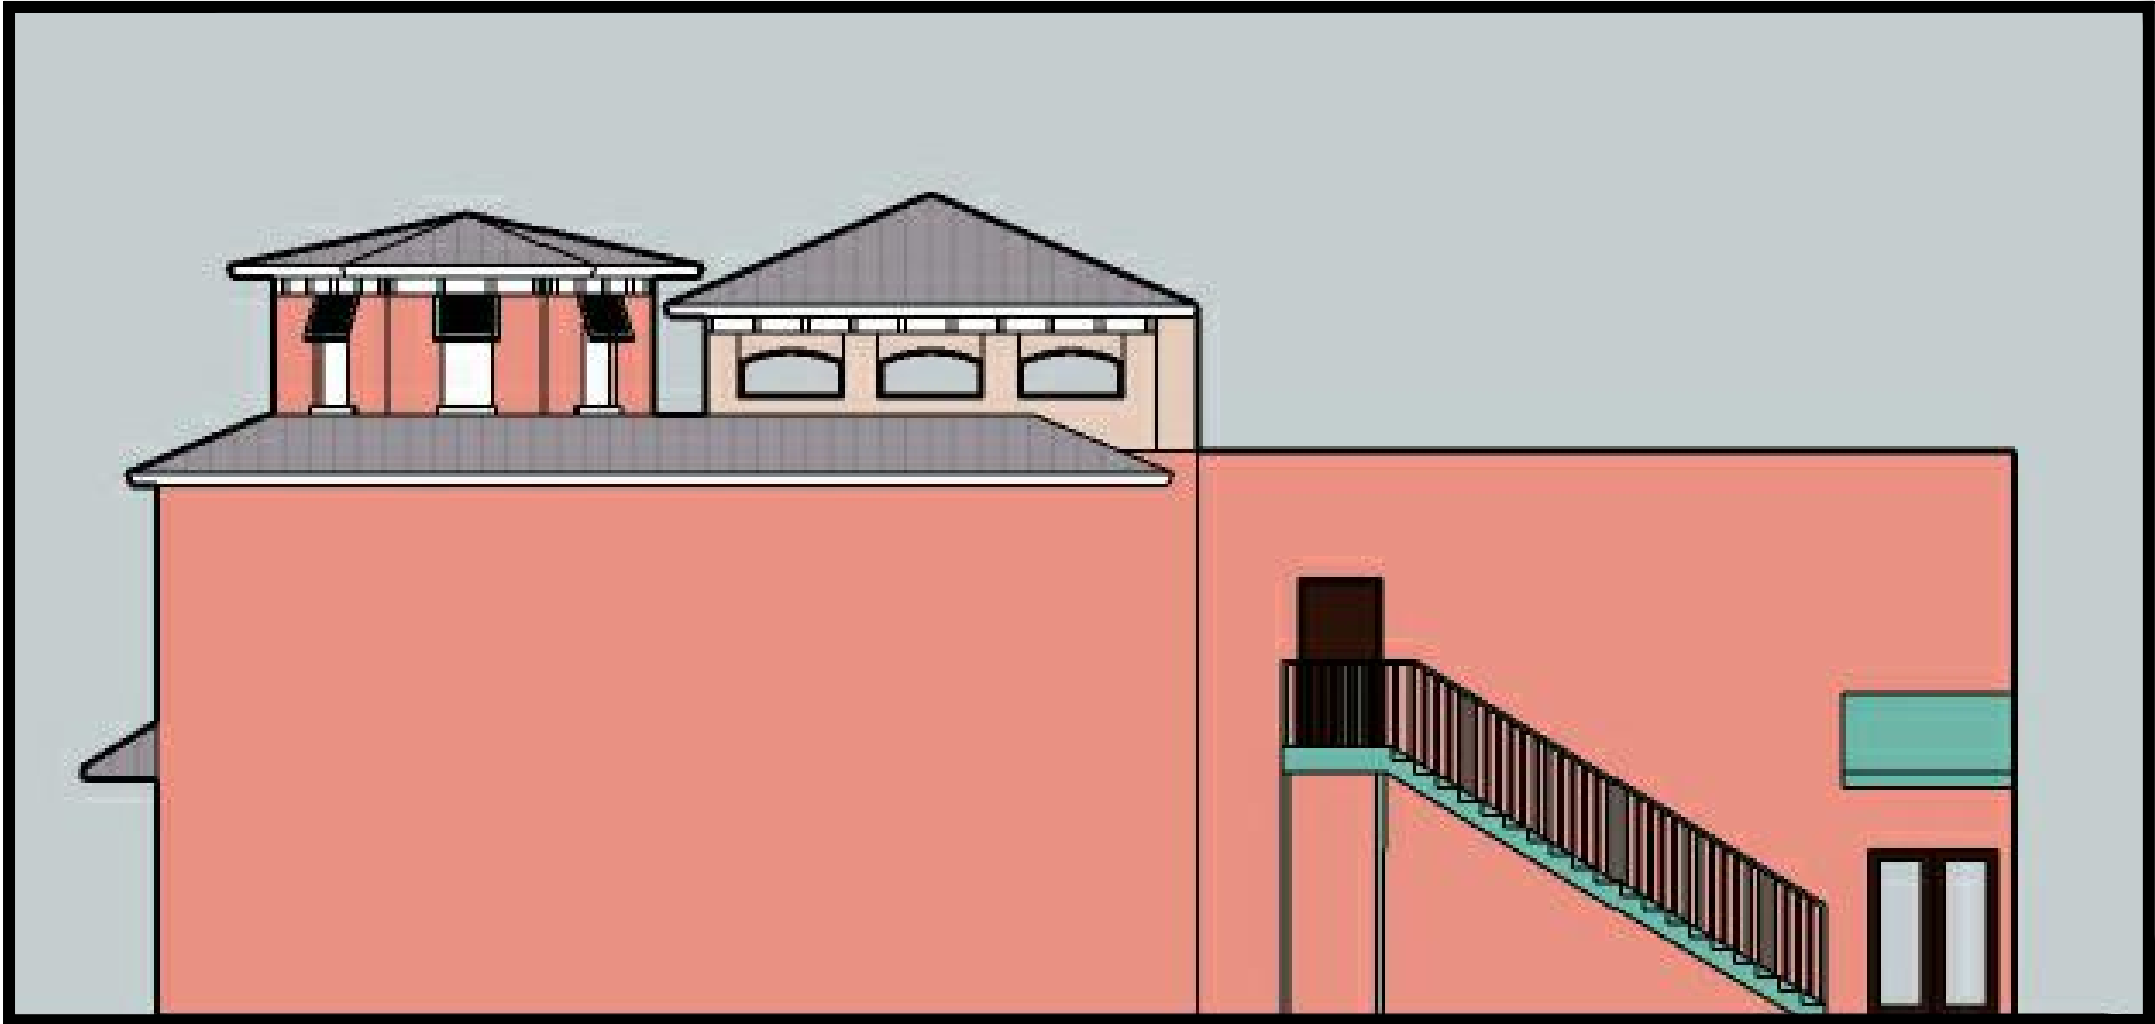


SOUTH ELEVATION

MROD
REALTY CORP.
502 E Atlantic
Delray Beach
Florida
RBA PN. 10519.02

⊙ : Permit Set
⊙ : G.C. Bid Set
⊙ : Owner Review
Plan Set

REVISIONS

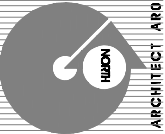

© PAUL RICHARD BRAUTIGAN, ARCHITECT AR001.1073

Proposed Paint Colors
Color Elevations 1/8" SC