


LEGEND:

POST AND ROPE

NOTE(S):  
DISTANCE BETWEEN POST AND ROPES ALONG BEACH  
ACCESS PATHS VARIES BASED ON DUNE ACCESS  
PATH PROFILE(S).


4X4 WOOD POSTS (DIRECT BURIED), WITH 1-INCH  
MARINE GRADE ROPE. POSTS TO BE SPACED 5 FEET  
O.C.

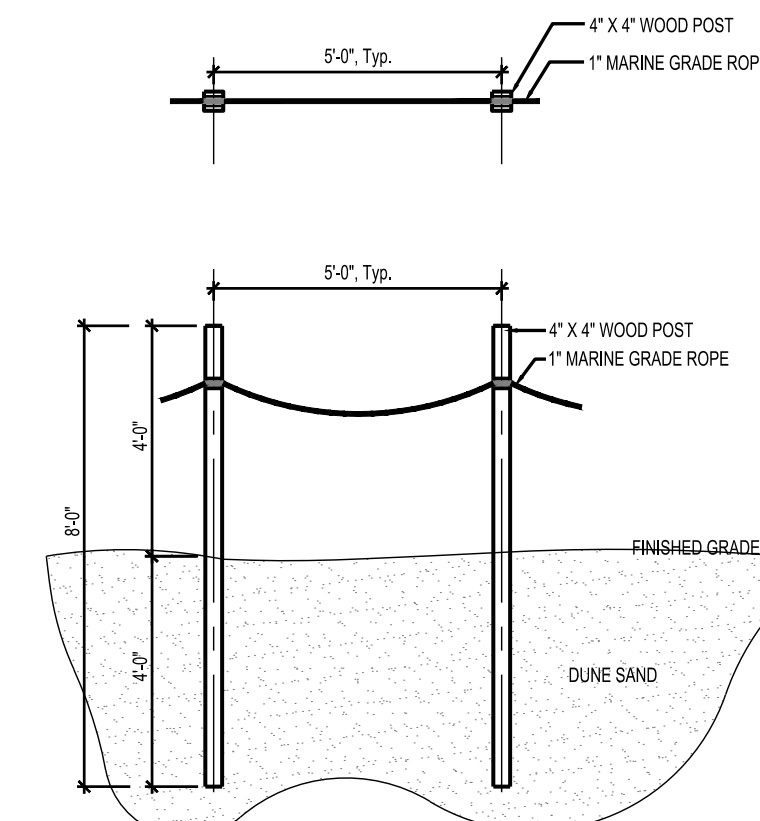

1 DUNE DETERRENT (POST AND ROPE)  
DETAIL

SCALE: 1/2" = 1'-0"

SCALE: 1"=60'-0"

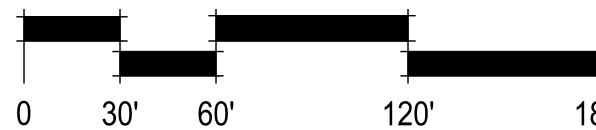

**CITY of DELRAY BEACH**  
ENVIRONMENTAL SERVICES DEPARTMENT  
434 SOUTH SWINTON AVENUE, DELRAY BEACH, FLORIDA 33444  
Phone: (561) 243-7322 Fax: (561) 243-7060 www.mydelraybeach.com

LANDSCAPE ARCHITECT  
EDSA, INC.  
1512 E. BROWARD BOULEVARD  
SUITE 110  
FORT LAUDERDALE, FLORIDA 33301

CIVIL ENGINEER  
FLYNN ENGINEERING  
241 COMMERCIAL BOULEVARD  
LAUDERDALE-BY-SEA, FLORIDA 33306

ENVIRONMENTAL ENGINEER  
OCEAN CONSULTING  
340 MINORCA AVENUE  
SUITE 5  
CORAL GABLES, FLORIDA 33134

MECHANICAL, ELECTRICAL, AND PLUMBING  
CREDO CONSULTING ENGINEERS  
800 E. BROWARD BOULEVARD  
SUITE 801  
FORT LAUDERDALE, FLORIDA 33301

SURVEY  
AVIROM & ASSOCIATES  
50 S.W. 2ND AVENUE  
SUITE 102  
BOCA RATON, FLORIDA 33432

SEAL

DESIGNED BY  
DRAWN BY  
CHECKED BY

DATE JANUARY 2019

REV

DATE

DESCRIPTION

BEACH MASTER PLAN - PH 2  
ISSUED FOR BID

PHASE 2 - ISSUED FOR BID

DUNE DETERRENT FENCING



PROJECT NO.  
15-008 (2)

SHEET NO.  
L-1.03

FILE ID.