


# Proposed Color Exterior Elevation (Grove excl signage)

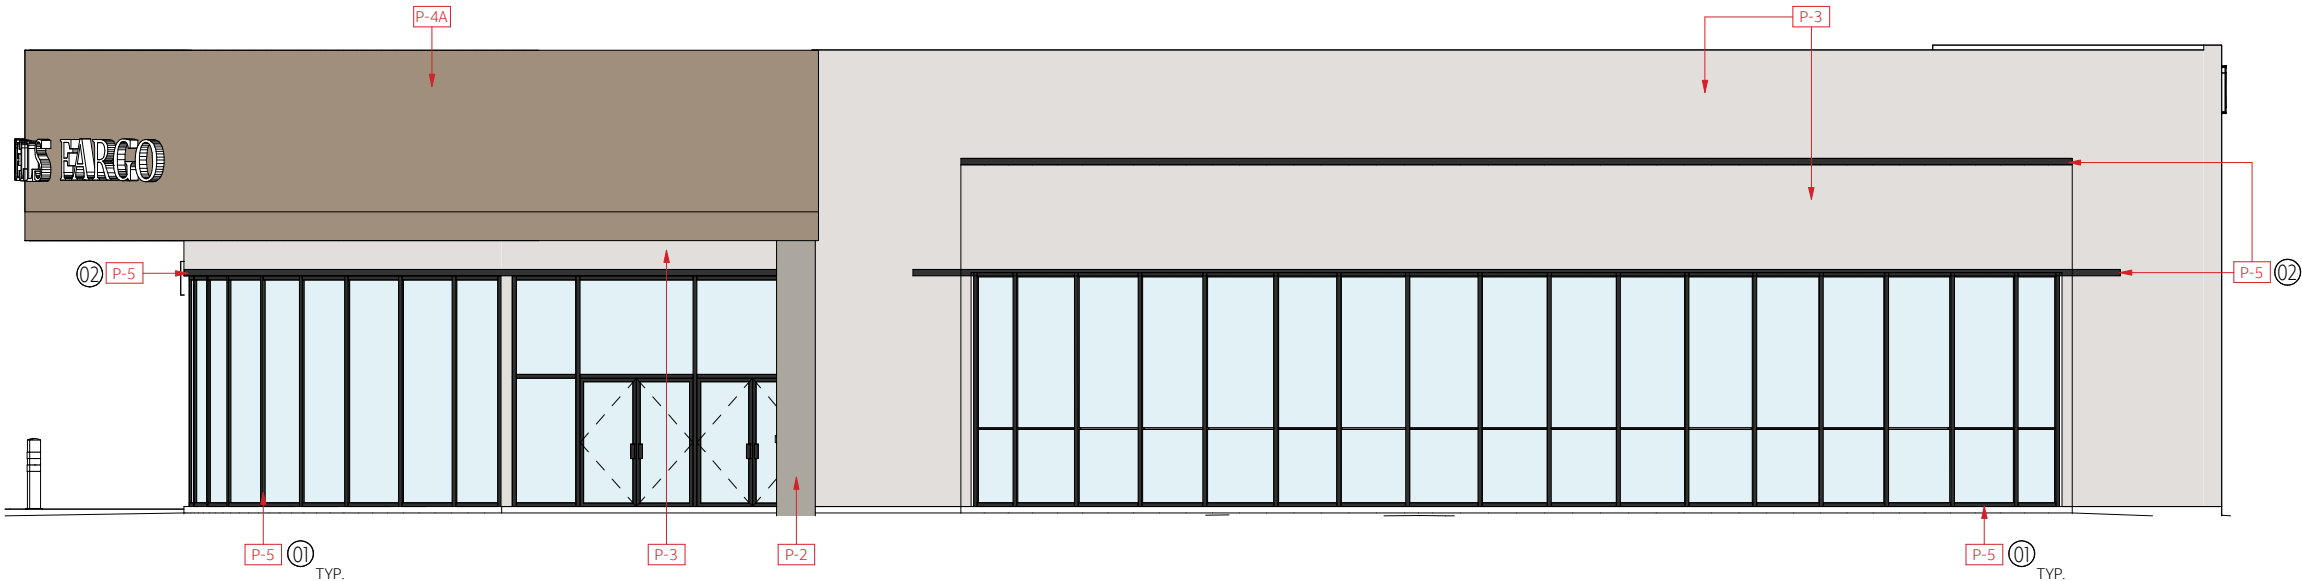

Proposed Elevation North View

### Finish Schedule:


|   |   |   |   |
|---|---|---|---|
| <b>P-2</b> Exterior Paint _ Midtone: Sherwin Williams<br>Color: Dorian Gray / SW 7017 Finish: Satin | <b>P-3</b> Exterior Paint _ Light: Sherwin Williams<br>Color: Original White / SW 7077 Finish: Satin | <b>P-4A</b> Exterior Paint _ Sandy Tone: Sherwin Williams<br>Color: Cocoa Whip / SW 9084 Finish: Satin | <b>P-5</b> Exterior Paint _ Black : Sherwin Williams<br>Color: Black Magic / SW 6991 Finish: Satin |
|                   |                   |                    |                |

*Storefront glazing mullion, handrail (metal) ONLY*

### General Notes

- A. Exterior materials / cladding to remain U.N.O. Repair any existing visible defects. Clean and prepare to receive scheduled finish where occurs.
- B. Paint existing railing P-5 (typ.)
- C. Paint existing mullions (insode and outside) P-5 (typ.)
- D. Powerwash existing concrete pads, curbs, ramps and walkways where applicable.

### Reference Plan

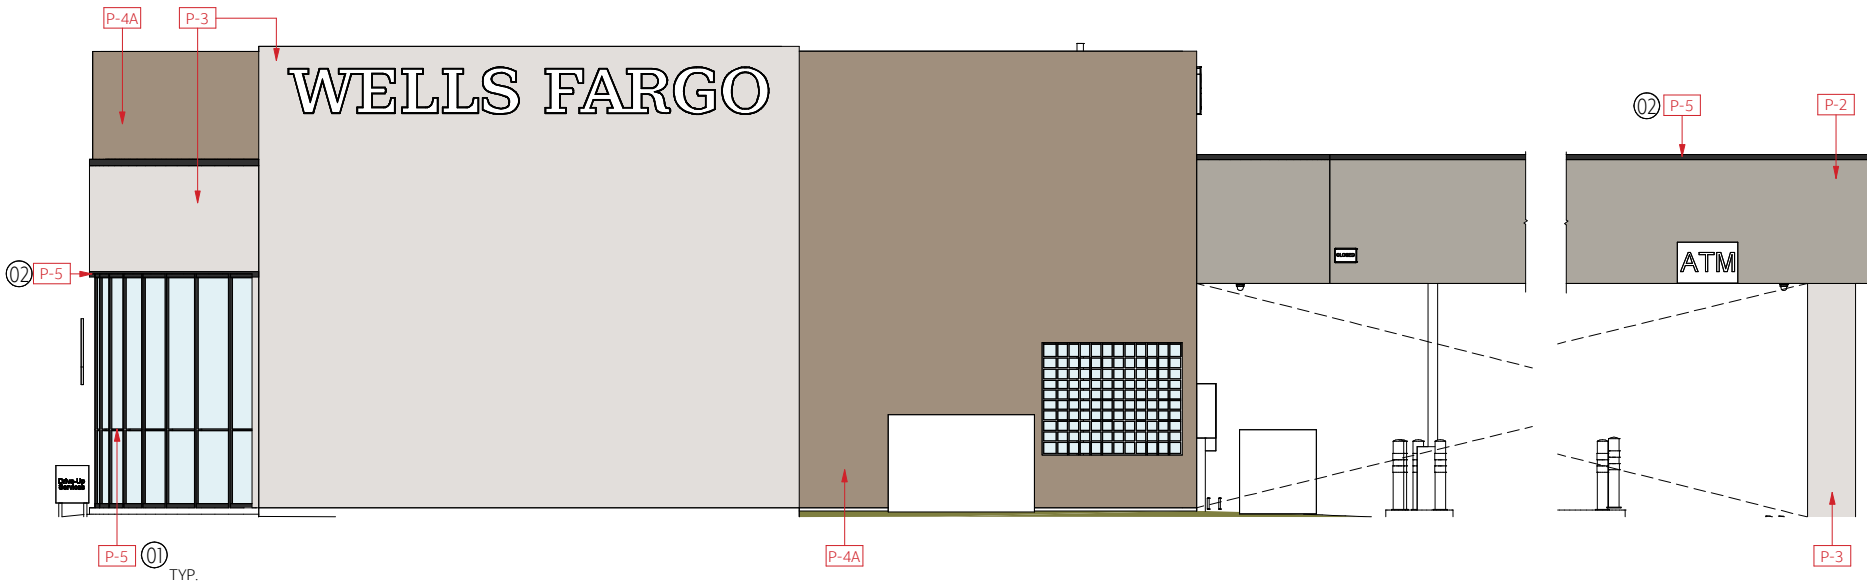


Proposed Elevation West View



Wells Fargo Bank N.A. All rights reserved. Internal use only.

FL - DELRAY - MILITARY  
BE143554 - AU0066398  
5030 LINTON BLVD, DELRAY BEACH, FL.  
Refurb Scope: Interior: (Arbor) & Exterior: (Grove excl signage)

Proposed Color Exterior Elevation (Grove excl signage)

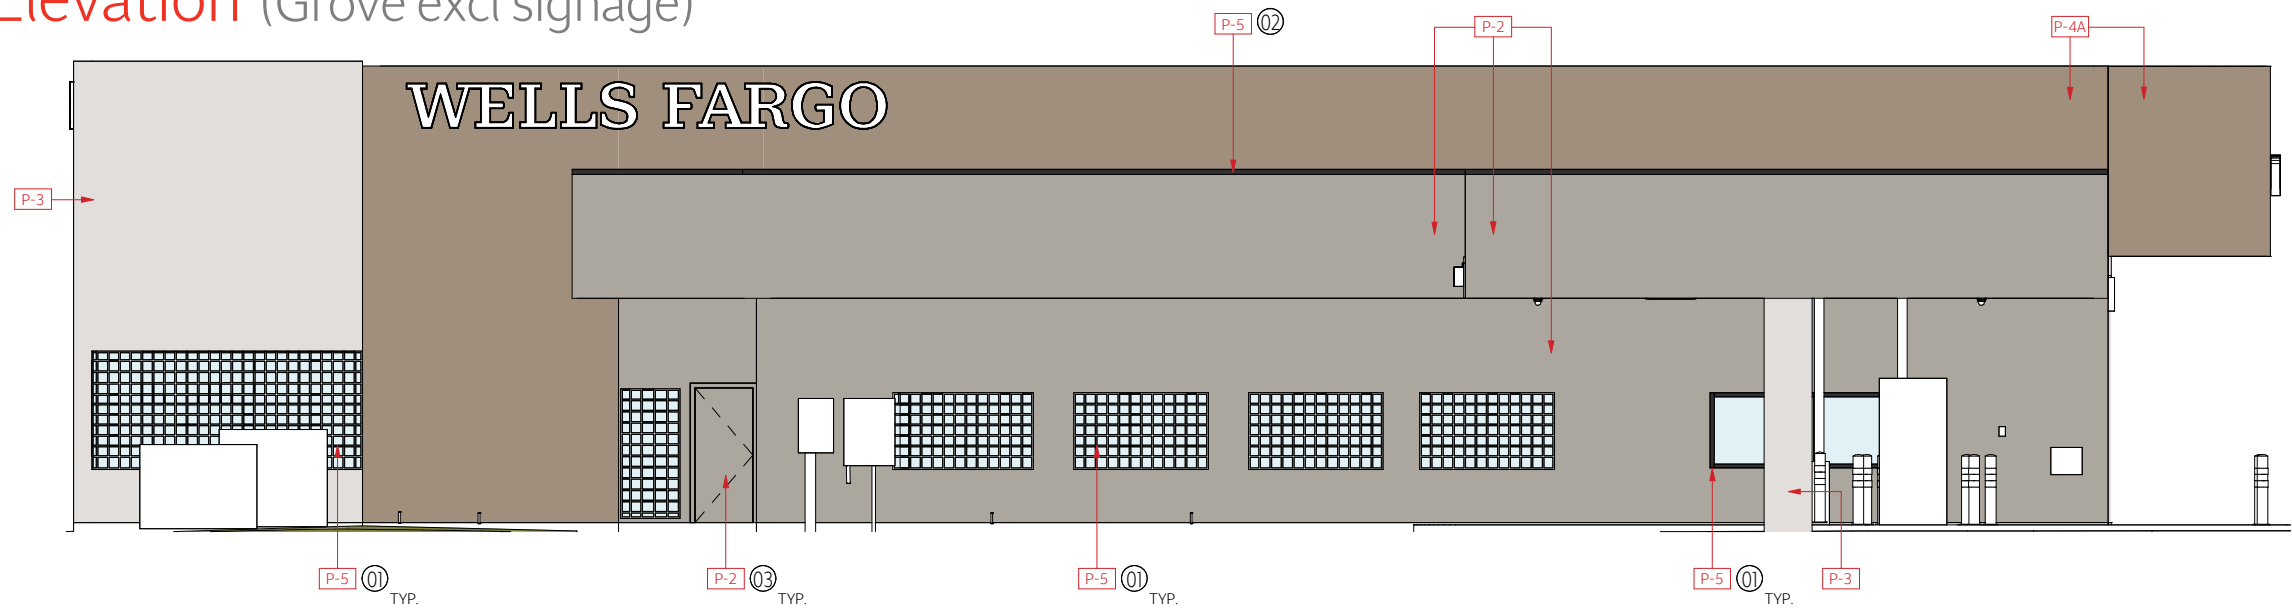

Proposed Elevation South View

Finish Schedule:

P-2

Exterior Paint \_ Midtone: Sherwin Williams  
Color: Dorian Gray / SW 7017 Finish: Satin



P-3

Exterior Paint \_ Light: Sherwin Williams  
Color: Original White / SW 7077 Finish: Satin



P-4A

Exterior Paint \_ Sandy Tone: Sherwin Williams  
Color: Cocoa Whip / SW 9084 Finish: Satin



P-5

Exterior Paint \_ Black : Sherwin Williams  
Color: Black Magic / SW 6991 Finish: Satin




Storefront glazing mullion, handrail (metal) ONLY

General Notes

- A. Exterior materials / cladding to remain U.N.O. Repair any existing visible defects. Clean and prepare to receive scheduled finish where occurs.
- B. Paint existing railing P-5 (typ.)
- C. Paint existing mullions (insode and outside) P-5 (typ.)
- D. Powerwash existing concrete pads, curbs, ramps and walkways where applicable.

Reference Plan

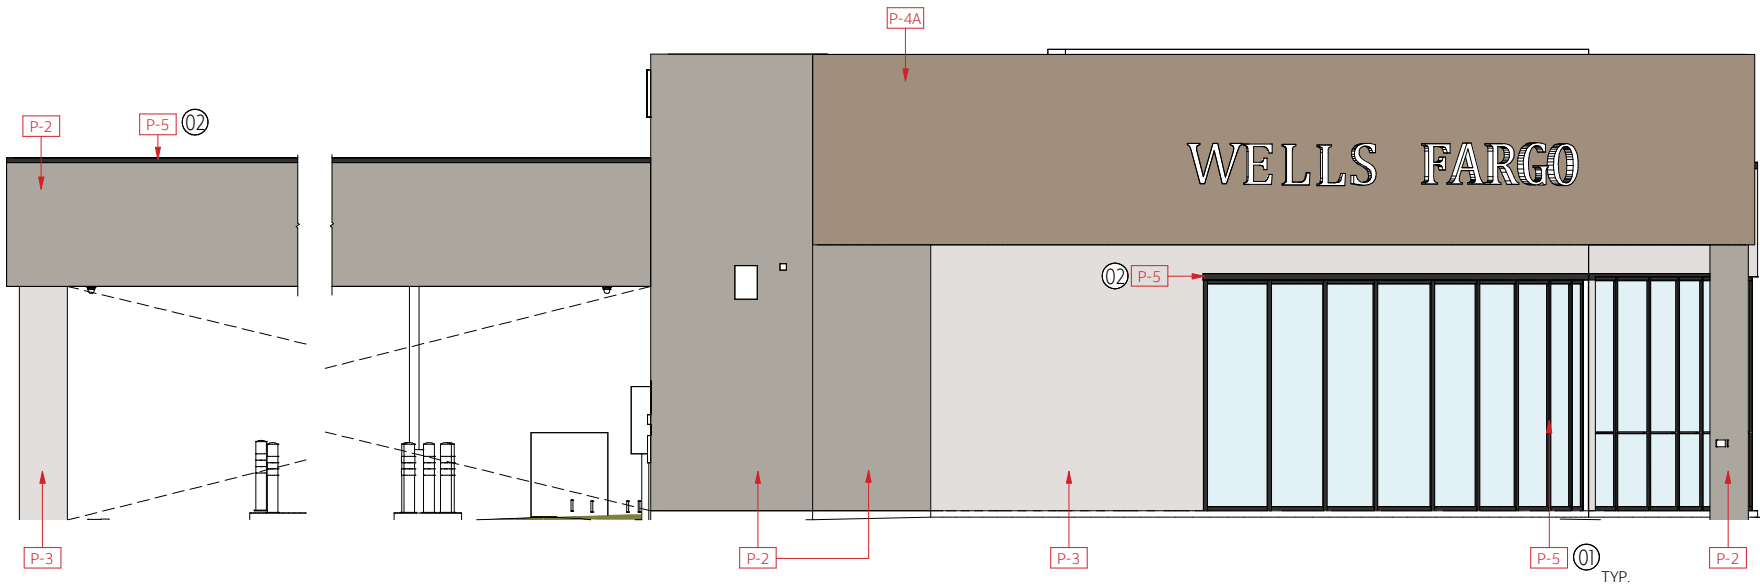

Proposed Elevation East View