


S:\EngCADD\Projects\2016-062\MARINE WAY LOCMAP.dwg Date of publication: Jan 08, 2016-4:49pm Plotted by: bowra

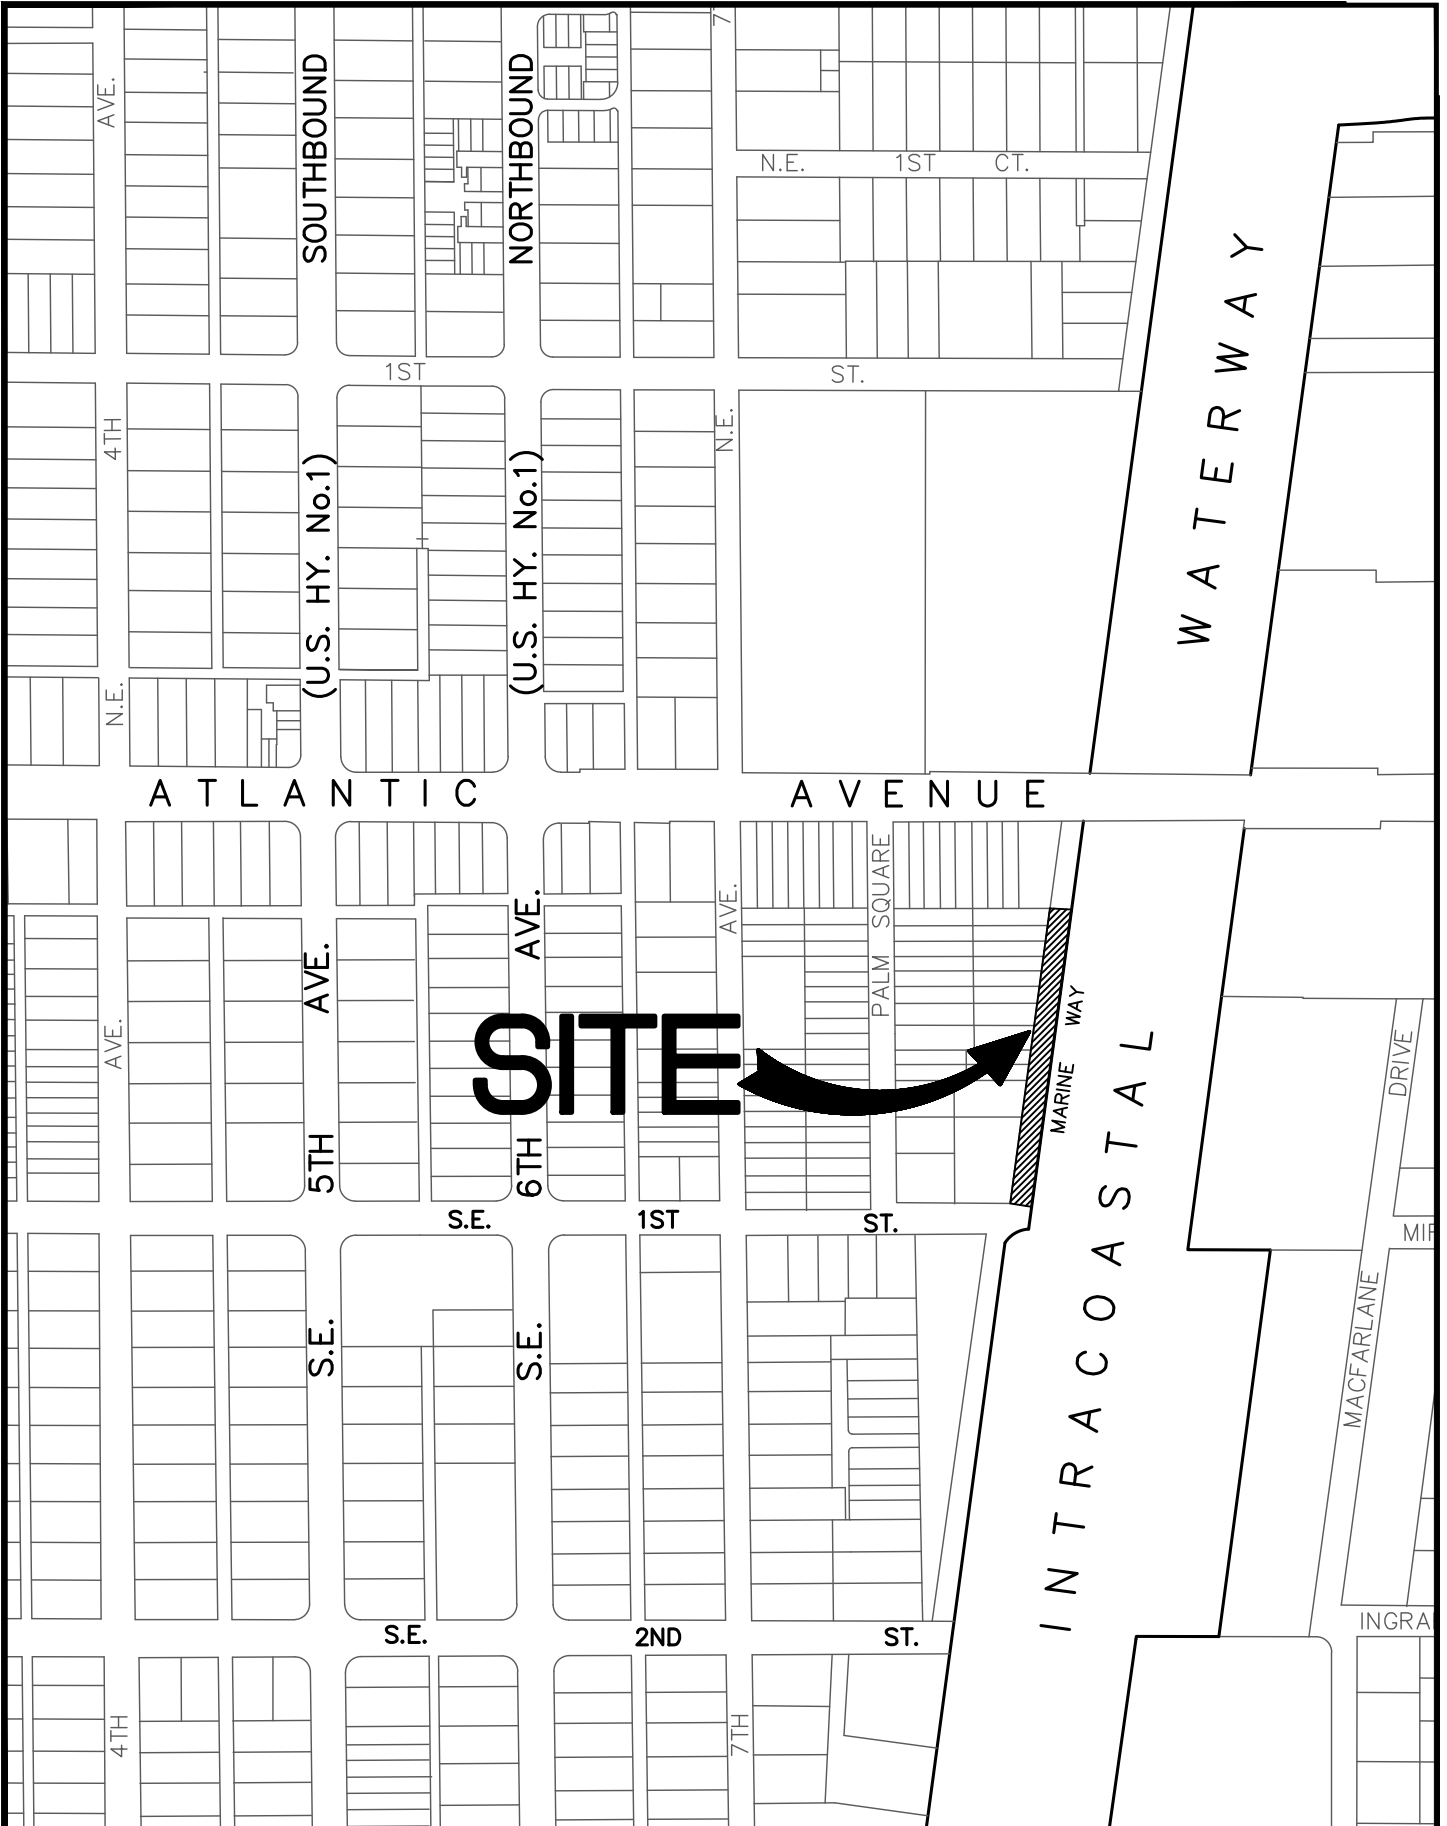

CITY of DELRAY BEACH
 ENVIRONMENTAL SERVICES DEPARTMENT
 434 SOUTH SWINTON AVENUE, DELRAY BEACH, FLORIDA 33444

MARINE WAY
 LOCATION MAP
 2016-062

DATE: 01/08/2016
 MARINE WAY LOCMAP
 1 OF 1