


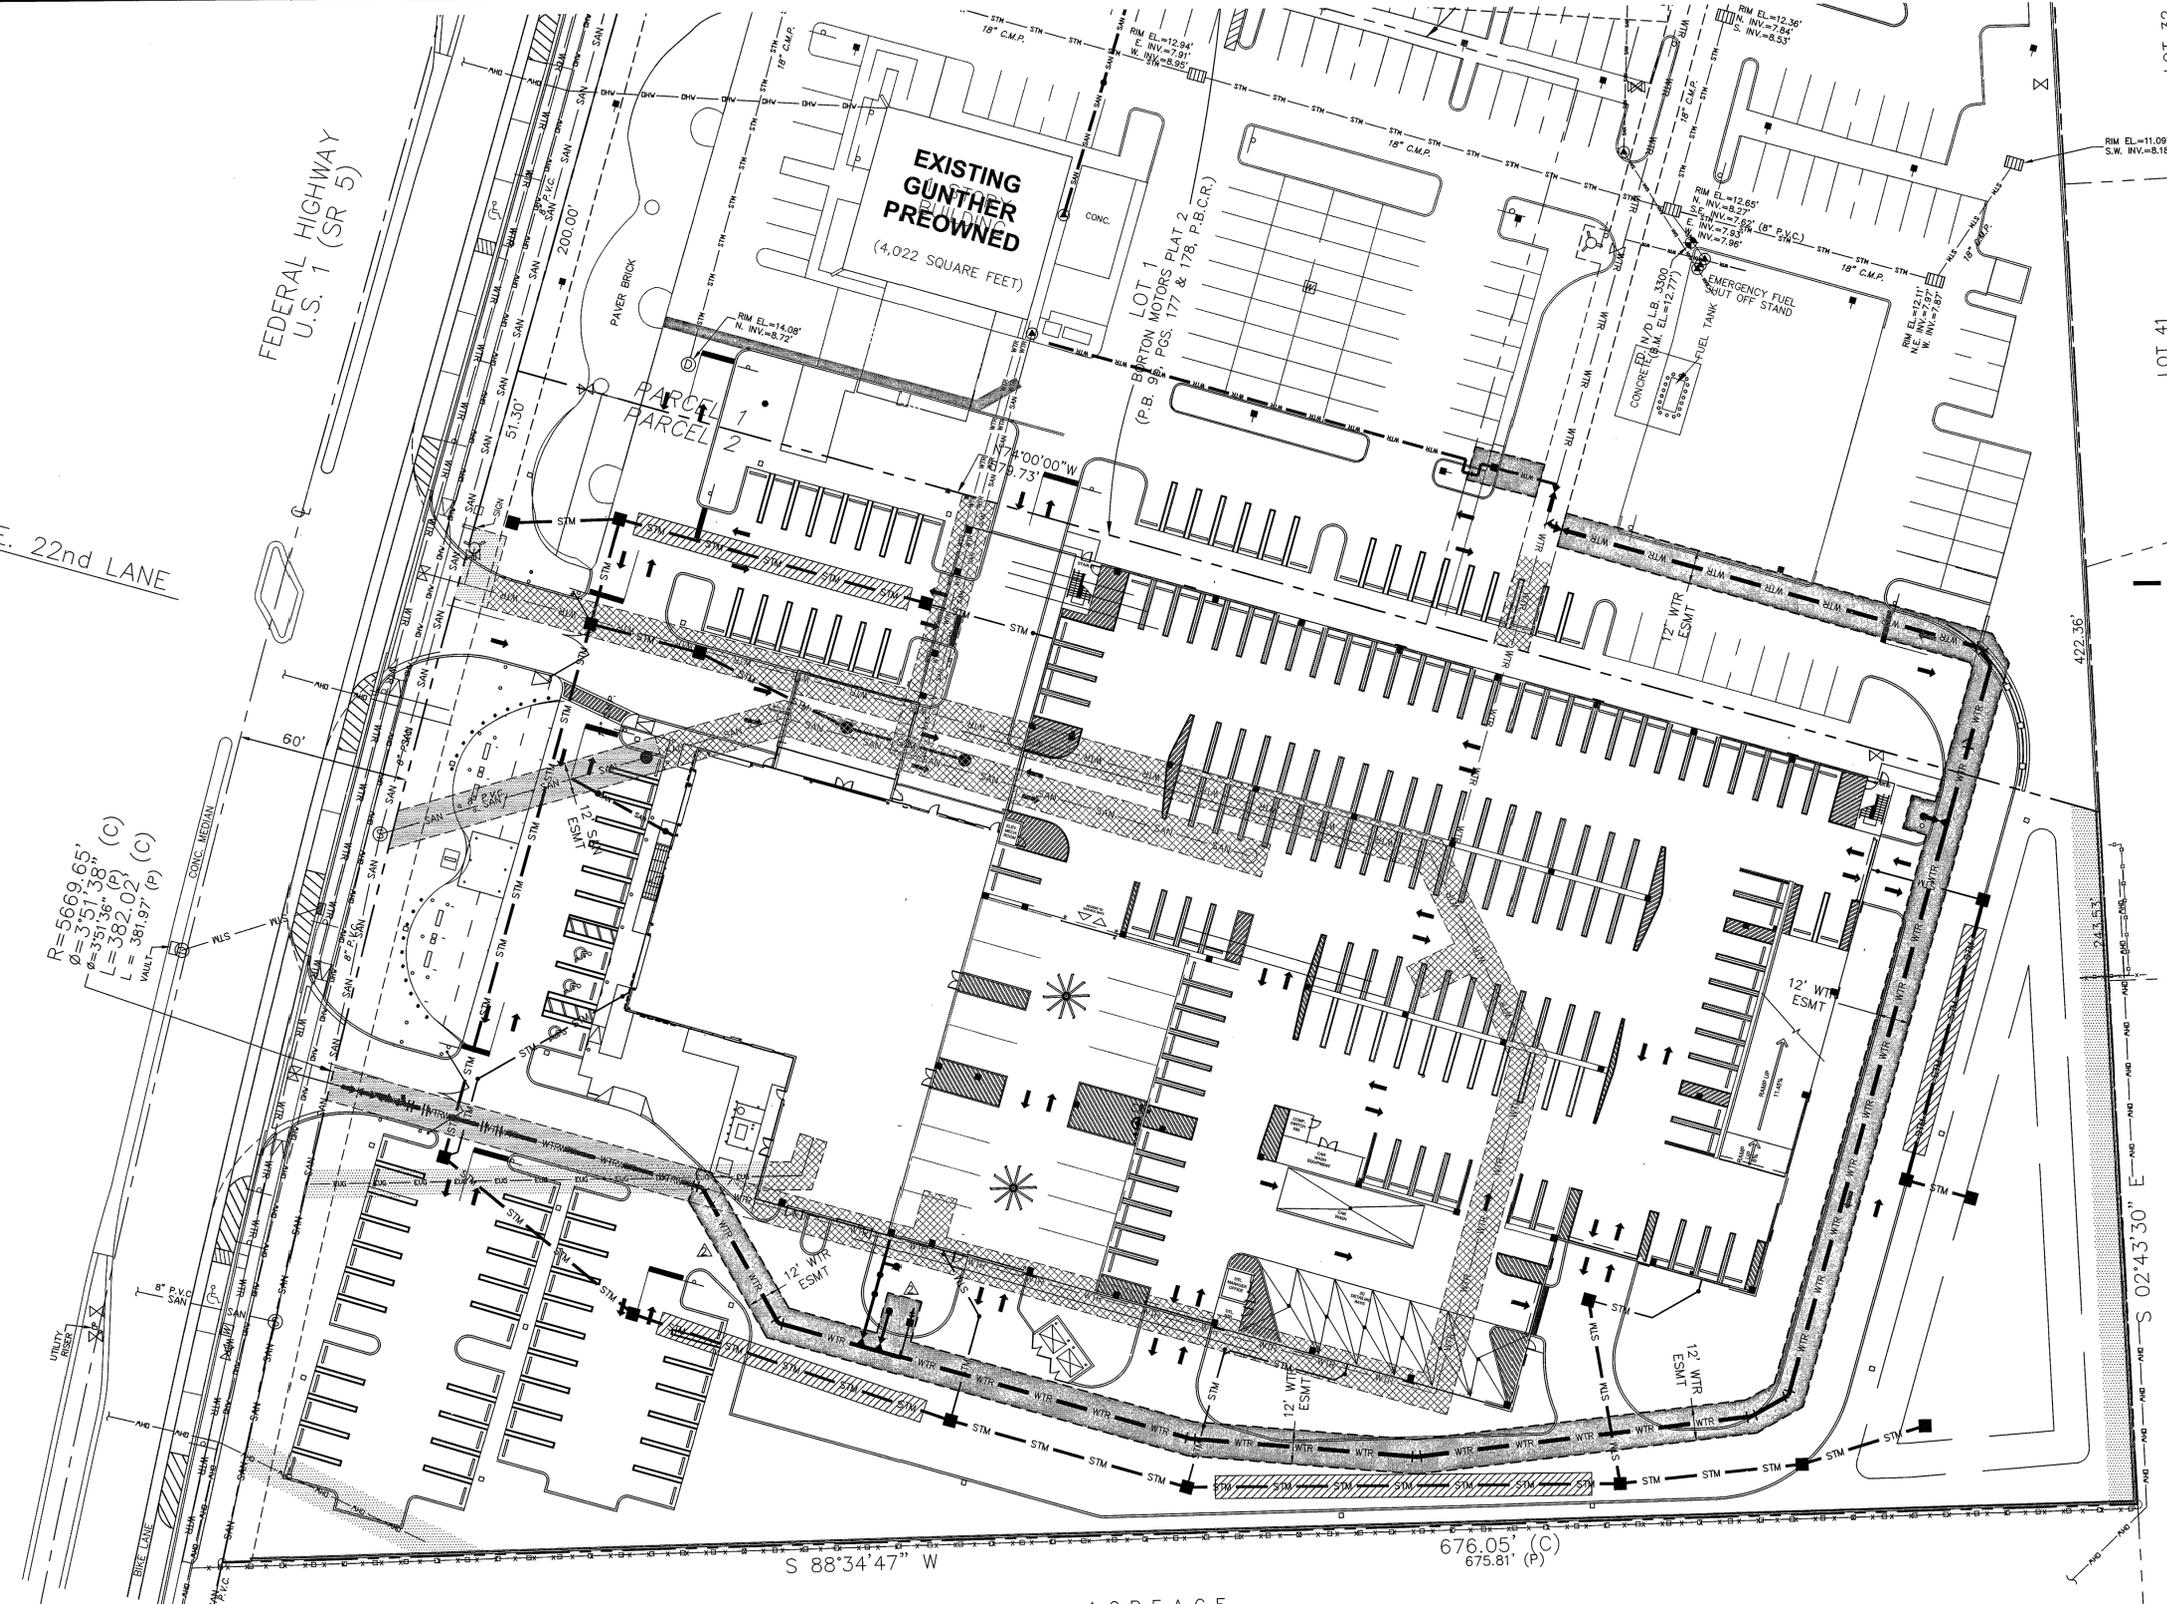

N.E. 22nd LANE


FEDERAL HIGHWAY
U.S. 1 (SR 5)

$R=5669.65'$
 $\theta=351.38^\circ$ (C)
 $L=582.02'$ (C)
 $\theta=381.97^\circ$ (P)



- LEGEND:**
- PROPERTY LINE
 - DENOTES AREA OF PROPOSED EASEMENTS
 - DENOTES AREA OF EXISTING EASEMENT TO BE ABANDONED
 - DENOTES AREA OF EXISTING EASEMENT TO REMAIN

CALL 48 HOURS BEFORE YOU DIG.
IT'S THE LAW
1-800-432-4770
SUNSHINE STATE ONE CALL OF FLORIDA, INC.

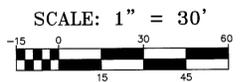

Know what's below.
Call before you dig.

© COPYRIGHT 2018 BY ENVIRODESIGN ASSOCIATES, INC.
THIS DRAWING IS PROVIDED FOR INFORMATIONAL PURPOSES ONLY,
UNLESS SIGNED AND SEALED BY A REGISTERED PROFESSIONAL
ENGINEER REPRESENTING ENVIRODESIGN ASSOCIATES, INC.

BY:	BA B	REVISIONS:	NO. 1	DATE:	11/30/18	REVISIONS PER CITY COMMENTS OF 11/30/18
BY:	BA B	REVISIONS:	NO. 2	DATE:	11/30/18	ADJUSTMENTS PER FIELD LOCATION OF BUILDING
NOT VALID WITHOUT ENGINEER'S SEAL						
JOSEPH A. PIKE, P.E. FL REG # 42696						
EASEMENT COORDINATION PLAN FOR: GUNTER VOLVO - SOUTH 2201 N FEDERAL HIGHWAY DELRAY BEACH, FLORIDA						
ENGINEERS • ENVIRONMENTAL CONSULTANTS EnviroDesign Associates, Inc. 298 Pineapple Grove Way Delray Beach, Florida 33444 Phone: (561) 274-8558 Fax: (561) 274-8558						
DRAWN: B.A.B.						
CHECKED: J.A.P.						
DATE:						
JOB NO. 16081-ENG						
SHEET NO. 10 OF 13						