


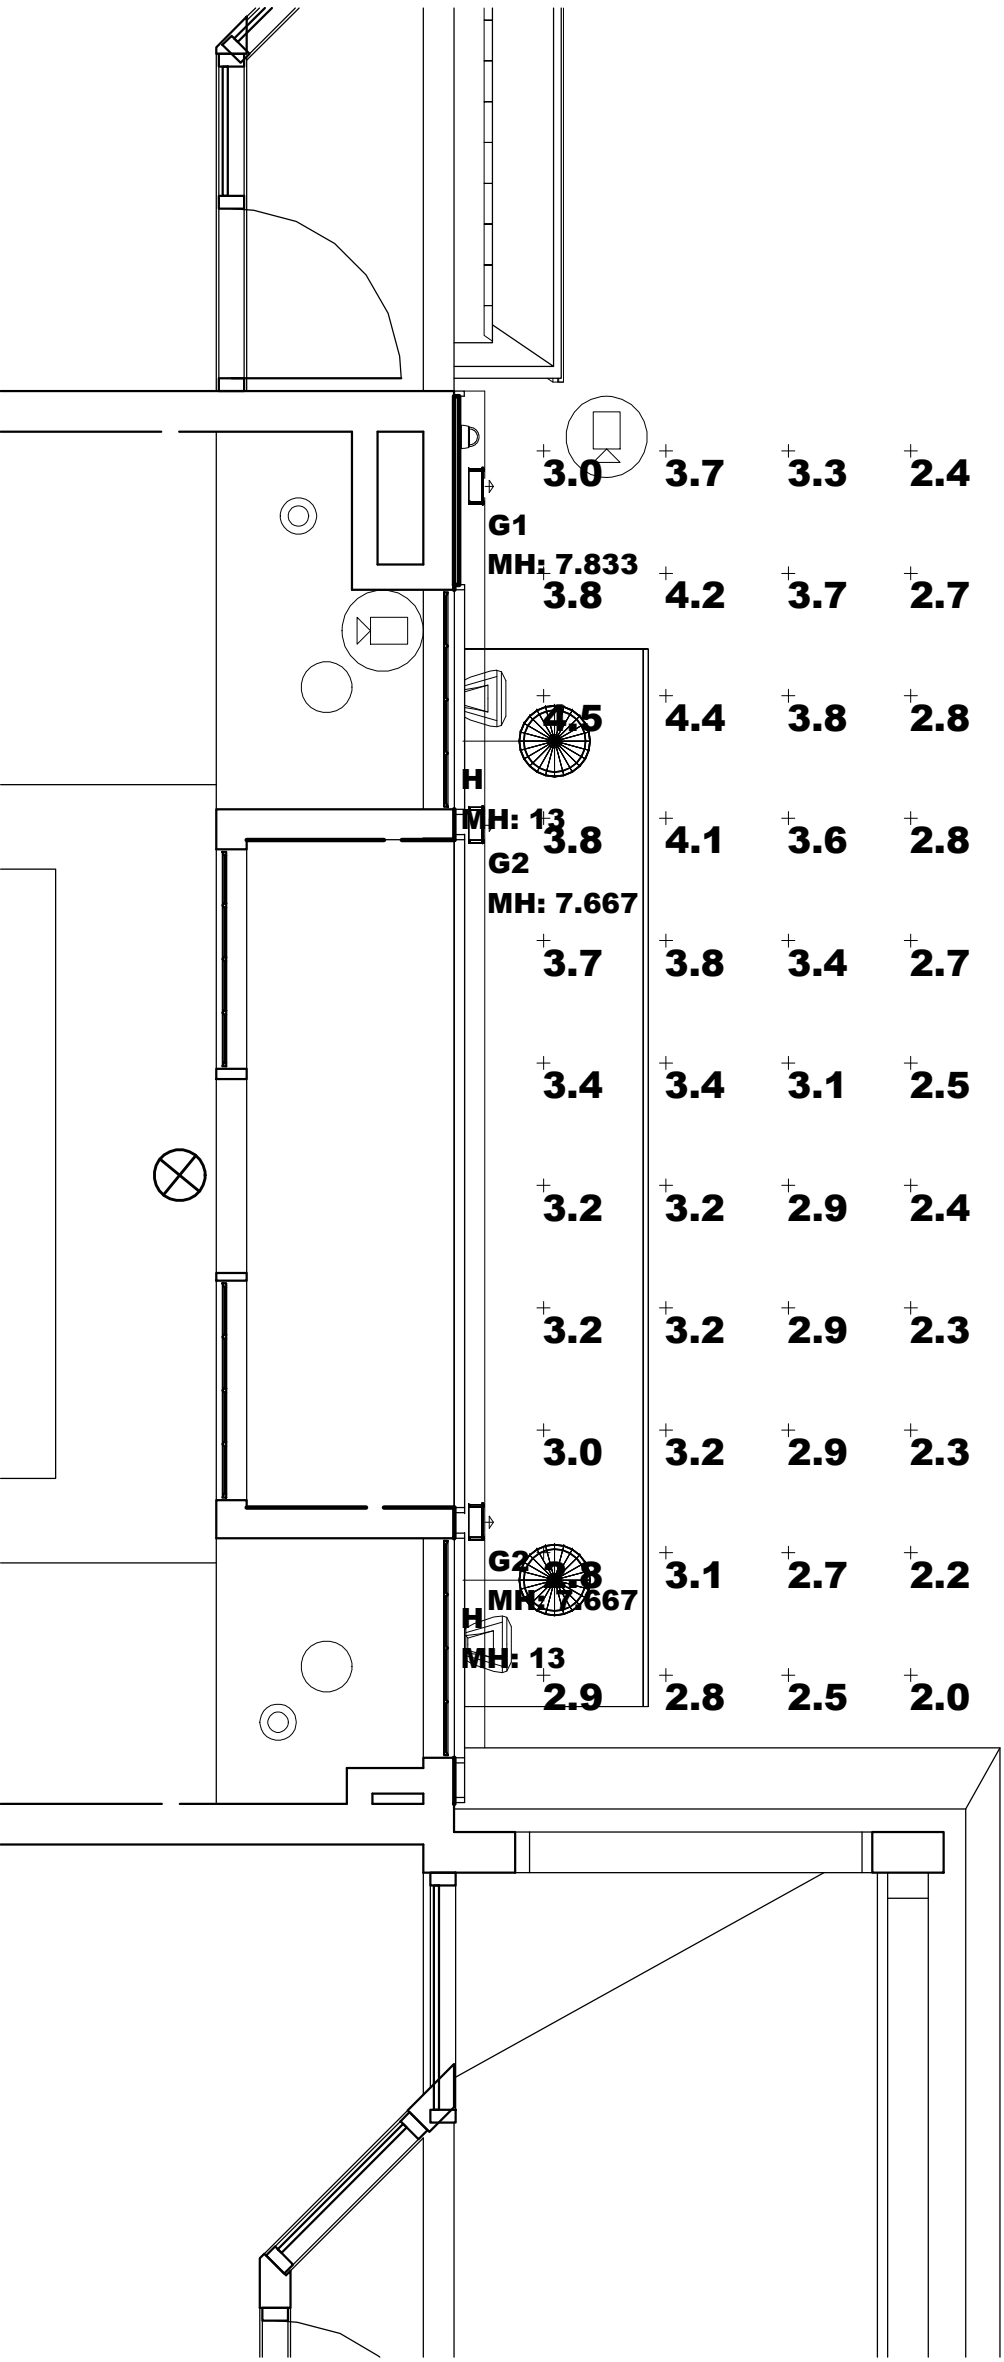

Luminaire Schedule									
Project: AMAR RESTAURANT - EXTERIOR LIGHTING_REV 1 DELRAY BEACH, FL 09/03/2020									
Symbol	Qty	Label	Arrangement	Manufacturer	Description	Luminaire Lumens	LLF	Luminaire Watts	Assembly Watts
	1	G1	SINGLE	Indessa Lighting	546 2LED9-BRZ-30K-24" MH: WALL MOUNT A.F.F. (bottom of fixture)	1263	0.941	18.46	18.46
	2	G2	SINGLE	Indessa Lighting	546 ILED9-BRZ-30K-16" MH: WALL MOUNT A.F.F. (bottom of fixture)	1263	0.470	9.23	9.23
	2	H	SINGLE	Baselite Lighting	TAC14-x-E8-100INC MH: WALL MOUNT A.F.F. (bottom of fixture)	938	0.792	61.43	61.43

Calculation Summary							
Project: AMAR RESTAURANT - EXTERIOR LIGHTING_REV 1 DELRAY BEACH, FL 09/03/2020							
Label	CalcType	Units	Avg	Max	Min	Avg/Min	Max/Min
ACCENT PATHWAY	Illuminance	Fc	3.14	4.5	2.0	1.57	2.25