

 
 


BUILDING MATERIALS AND COLOR SAMPLE FORM	
NOTE THE TYPE OF MATERIAL AND COLOR SPECIFICATION PROPOSED INCLUDING TYPES OF FINISHES. CAN ATTACH IMAGES OR PHOTOS OF MATERIALS. ATTACH ACTUAL PAINT COLOR SAMPLES WITH DETAILS OF MANUFACTURER	
ROOF	WALLS
 <p>DREXEL METALS COLOR: SANDSTONE</p>	 <p>SHERWIN-WILLIAMS BAIZE GREEN / SW 6429</p>
FASCIA	TRIM/HEADERS& SILLS
 <p>SHERWIN-WILLIAMS PURE WHITE / SW 7005</p>	 <p>SHERWIN-WILLIAMS ACCESSIBLE BEIGE / SW 7036</p>
WINDOWS	SHUTTERS/AWNINGS
 <p>SHERWIN-WILLIAMS PURE WHITE / SW 7005</p>	
RAILINGS	FENCE
 <p>SHERWIN-WILLIAMS PURE WHITE / SW 7005</p>	
COLUMNS	OTHER
 <p>SHERWIN-WILLIAMS MORNING / SW 6672</p>	

 


SOUTH ELEVATION

Scale: 2/32" = 1'-0"

 

STUCCO ON EXISTING C.M.U.

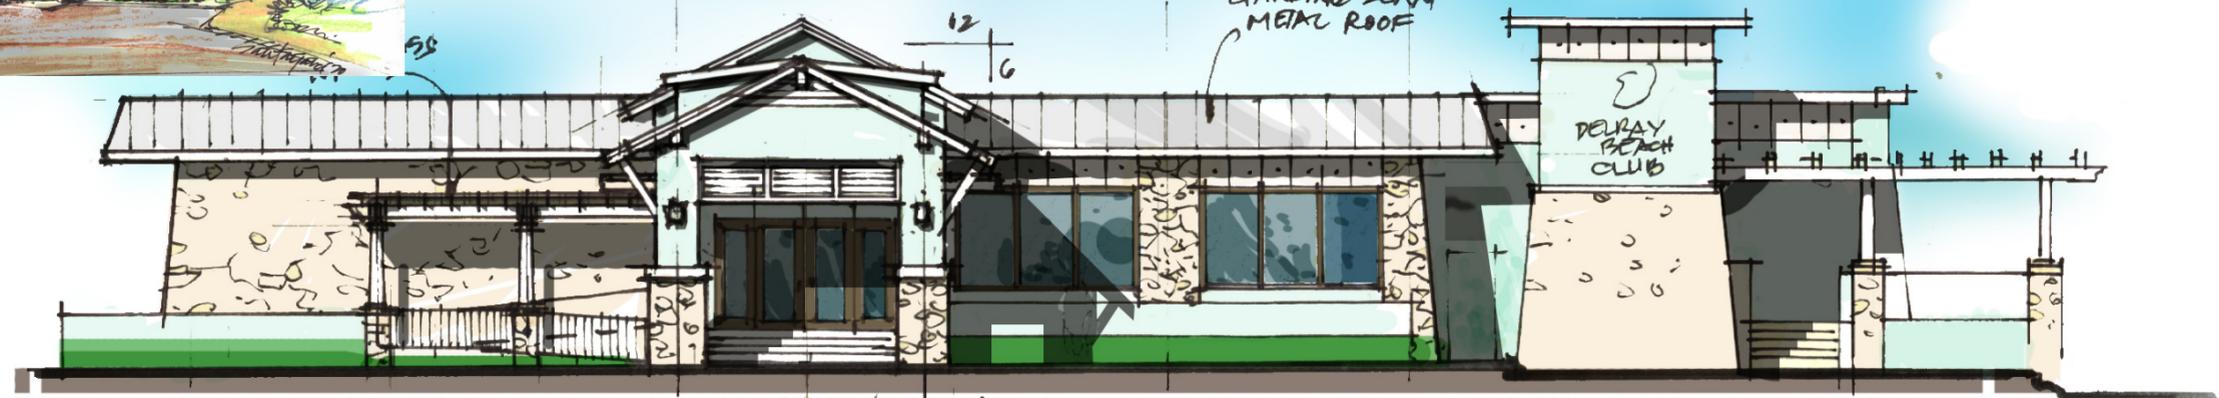

WEST ELEVATION

2/32" = 1'-0"



DELRAY BEACH CLUB

