


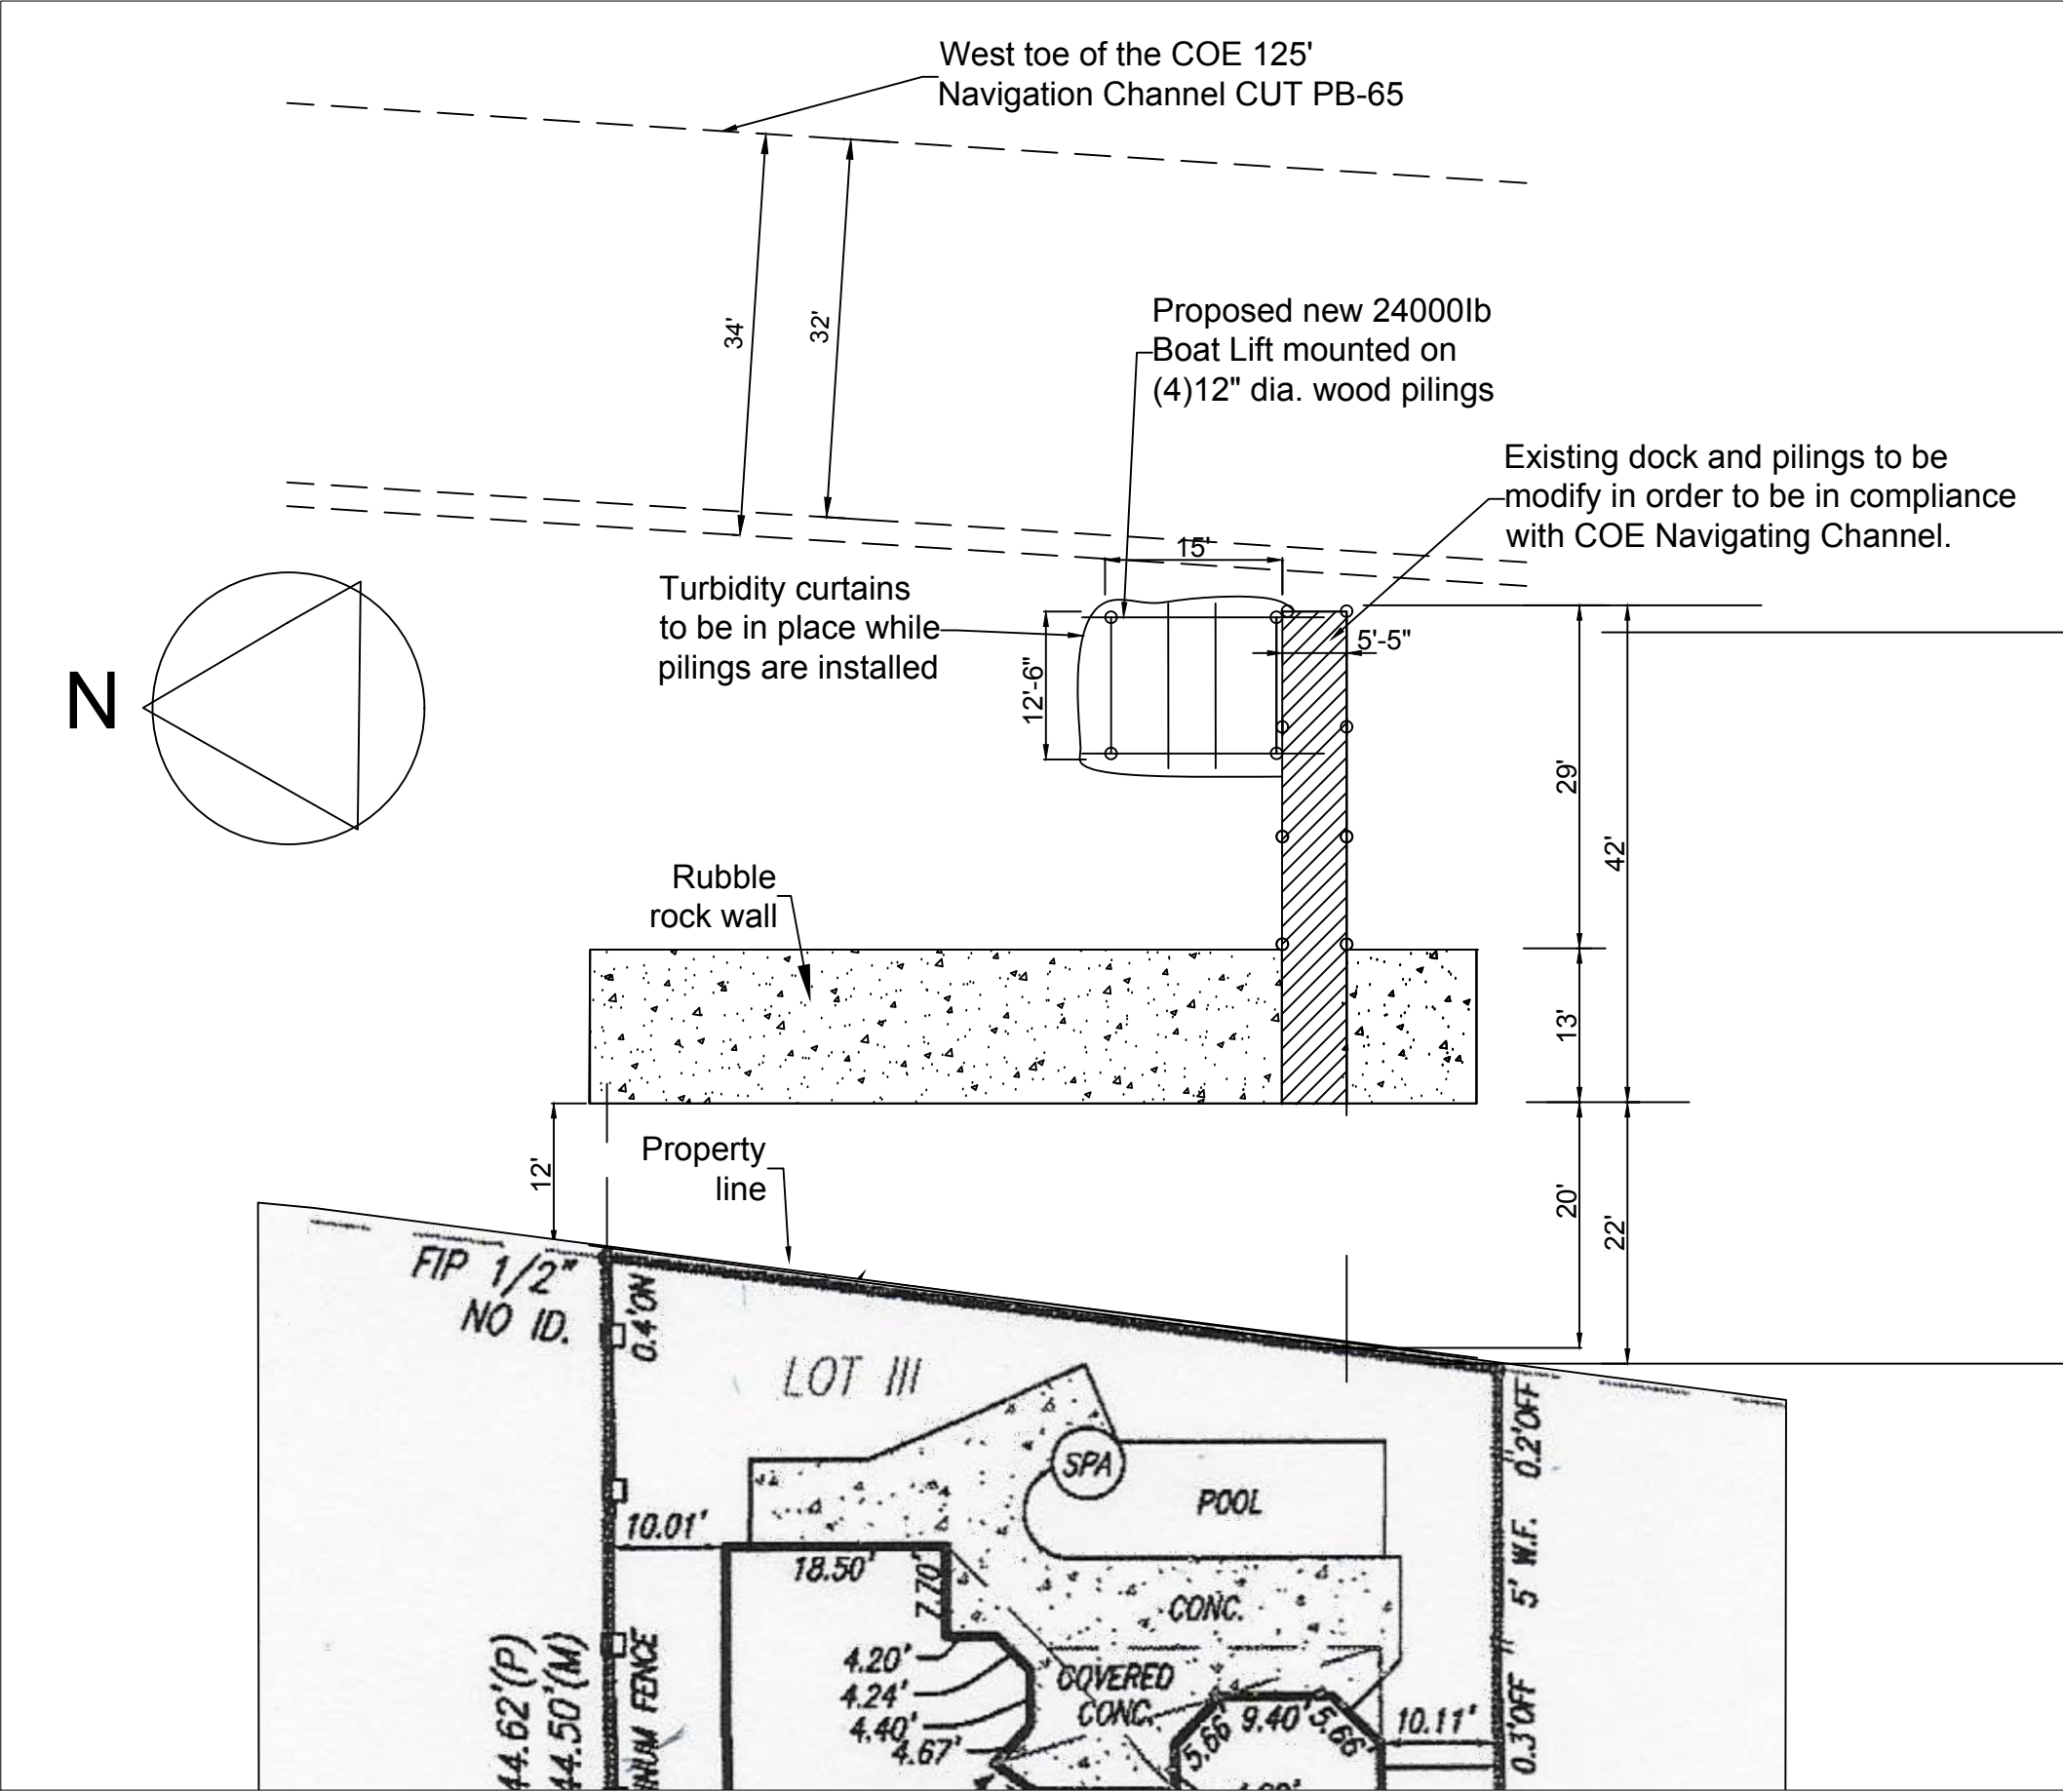

PROPOSED CONDITIONS
SCALE: 1/16" = 1'-0"

BOAT LIFT FOR:
Nestor Residence
335 SE 7th Ave
Delray Beach, FL 33483

PREPARED FOR:
**BOATLIFTS & DOCKS
OF SOUTH FLORIDA**
989 N.W. 31ST AVENUE
POMPANO BEACH, FL 33069
954-971-0811 SCC131151479

CARL FORBES PE
1839 SOUTH DIXIE HIGHWAY
POMPANO BEACH, FL 33060
EMAIL: CARL.FORBES@BELLSOUTH.NET
PHONE: 954-682-6651
FAX: 954-903-4284
STATE OF FLORIDA LICENSE PE 20669

REVISIONS
01-17-22 Wood dock dim.

DRAWN BY: TL

CHECKED BY:

DATE: 02/19/2021

JOB No: 21-014

PC