

THIS DOCUMENT IS THE PROPERTY OF CURRIE SOWARDS AGUILA ARCHITECTS INC. ALL RIGHTS ARE RESERVED. ANY POSSESSION, REPRODUCTION OR OTHER USE OF THIS DOCUMENT, WITHOUT THE WRITTEN CONSENT OF CURRIE SOWARDS AGUILA ARCHITECTS INC., IS PROHIBITED.



**CURRIE SOWARDS AGUILA architects**

Architecture, Planning, Interiors, & Sustainable Design  
AA26001584  
185 NE 4TH AVENUE SUITE 101  
DELRAY BEACH, FL 33483

T: (561) 276-4951 F: (561) 243-8184  
E-MAIL: office@cса-architects.com

ISSUED FOR : SPA 10/01/19  
BIDS  
PERMIT  
CONSTRUCTION  
SEAL



PROJECT TITLE  
**PHG DELRAY**

NE 5TH AVENUE  
DELRAY BEACH, FL 33483

REVISIONS

THESE DRAWINGS ARE PREPARED PER ESTABLISHED INDUSTRY STANDARDS AND REPRESENT THE ARCHITECT AND ENGINEERS DESIGN CONCEPT. THEY ARE NOT INTENDED TO PROVIDE EVERY DETAIL OR CONDITION REQUIRED TO CONSTRUCT THE BUILDING. THE CONTRACTOR THROUGH SUBMITTALS AND OTHER COORDINATION EFFORTS IS FULLY RESPONSIBLE FOR PROVIDING A COMPLETE AND OPERATIONAL BUILDING WHETHER INDICATED ON THE PLANS OR NOT.


DRAWING TITLE  
**PARKING LEVEL PHOTOMETRIC PLAN - NIGHT**

DATE 10/01/19 DRAWN BY KAB  
JOB NUMBER 181201  
DRAWING NUMBER


**PH-1n**

Symbol	Qty	Label	Description	Lumens/Lamp	LF	Lum. Watts	Total Watts
○	37	G	GARBCO EYP-140L-800-WW-G2-1R-0WY	N.A.	0.900	37	1369
○	8	G1	GARBCO EYP-140L-2100-WW-G2-0WY OFF AT SUNSET	N.A.	N.A.	N.A.	N.A.
○	11	G2	GARBCO EYP-140L-450-WW-G2-1R-0WY	N.A.	0.900	22	242
□	1	W	GARBCO 121-16L-430-WW-G3-2	N.A.	0.900	28	28

Label	Arg	Max	Min	Arg/Min	Max/Min
ENTRANCE	0.17	7.0	3.4	1.29	1.76
EXIT	0.48	6.3	3.4	1.41	1.87
PARKING AREA	2.90	10.2	1.1	3.55	9.27

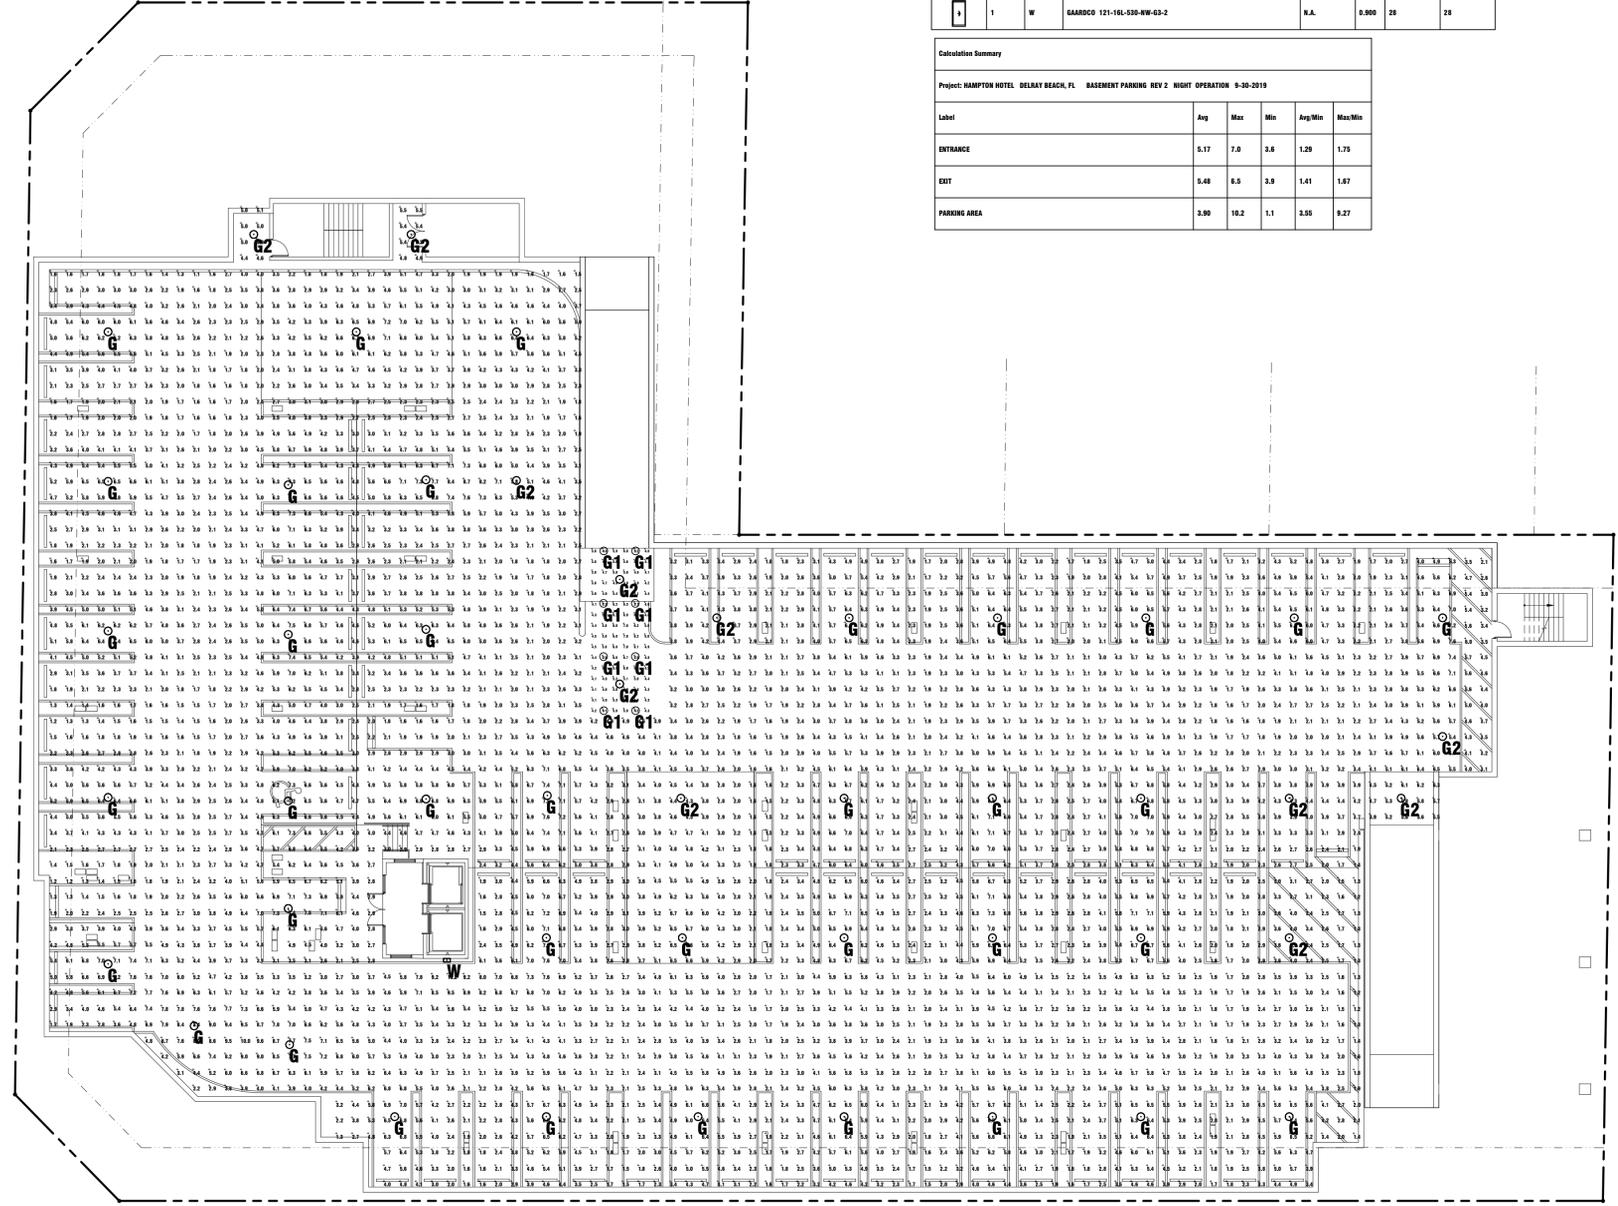

**1 PH-1n PARKING LEVEL PHOTOMETRIC PLAN - NIGHT**

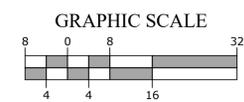

SCALE: 1/16" = 1'-0"

