

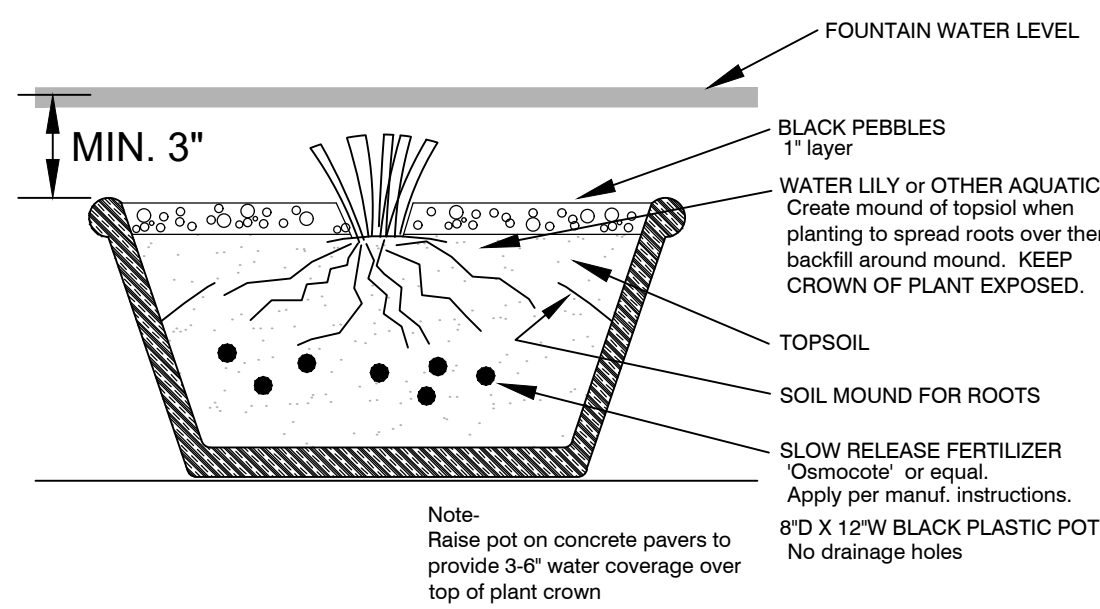


Artful Plant Wall

NOT TO SCALE

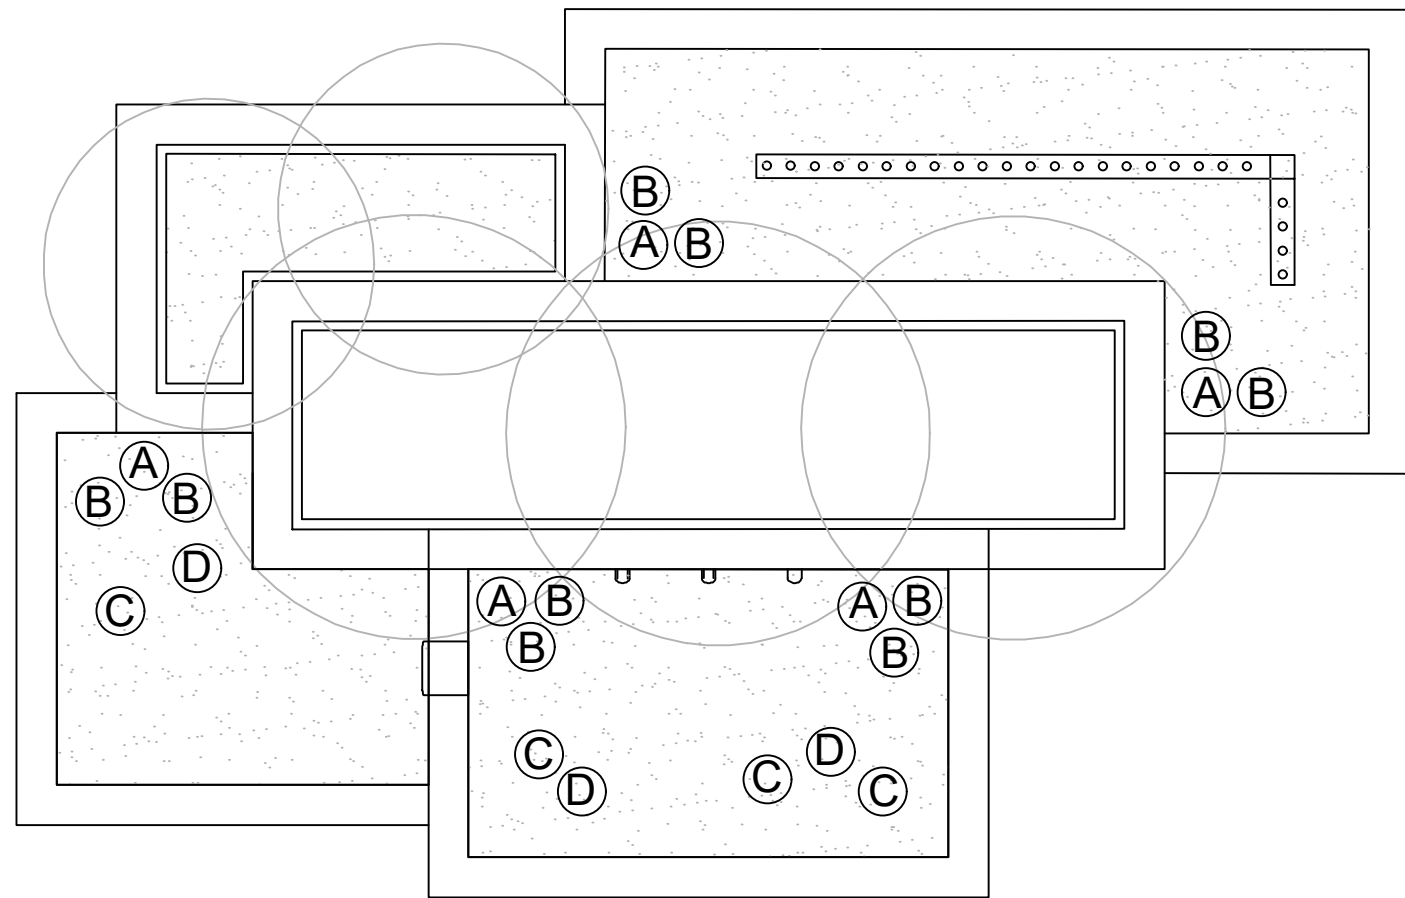



POT PLANTING DETAIL

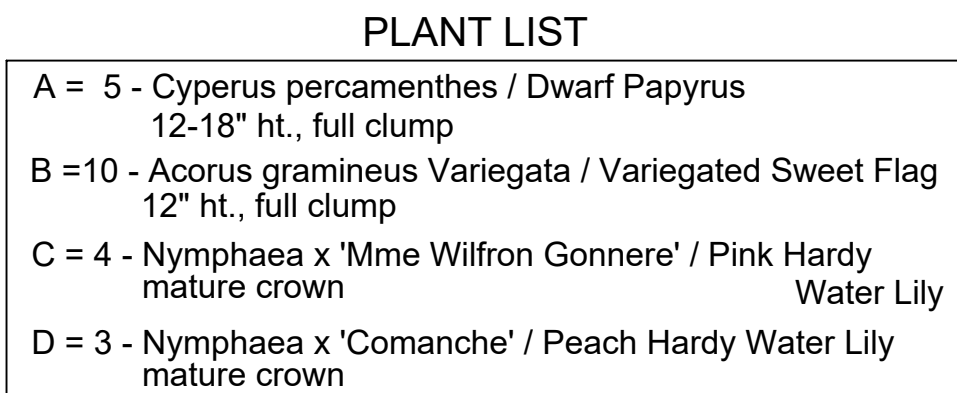

FOUNTAIN PLANTING PLAN


Fountain Planting Detail

NOT TO SCALE

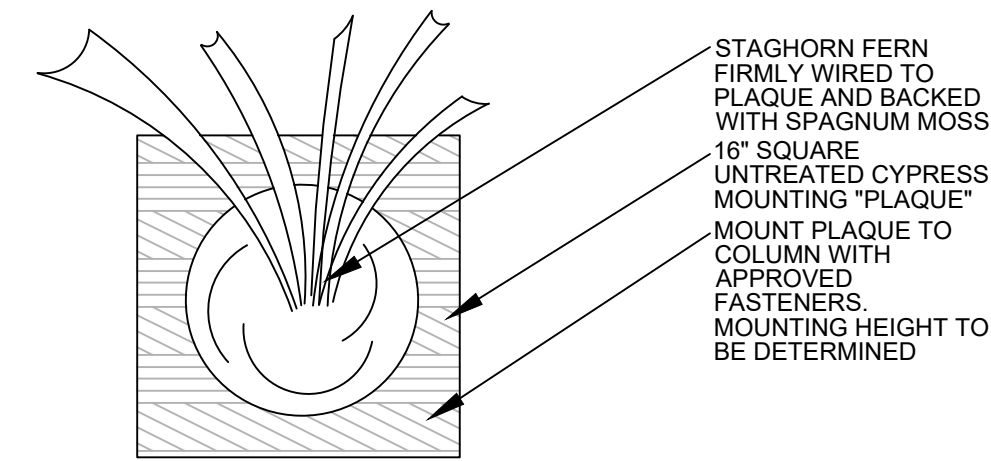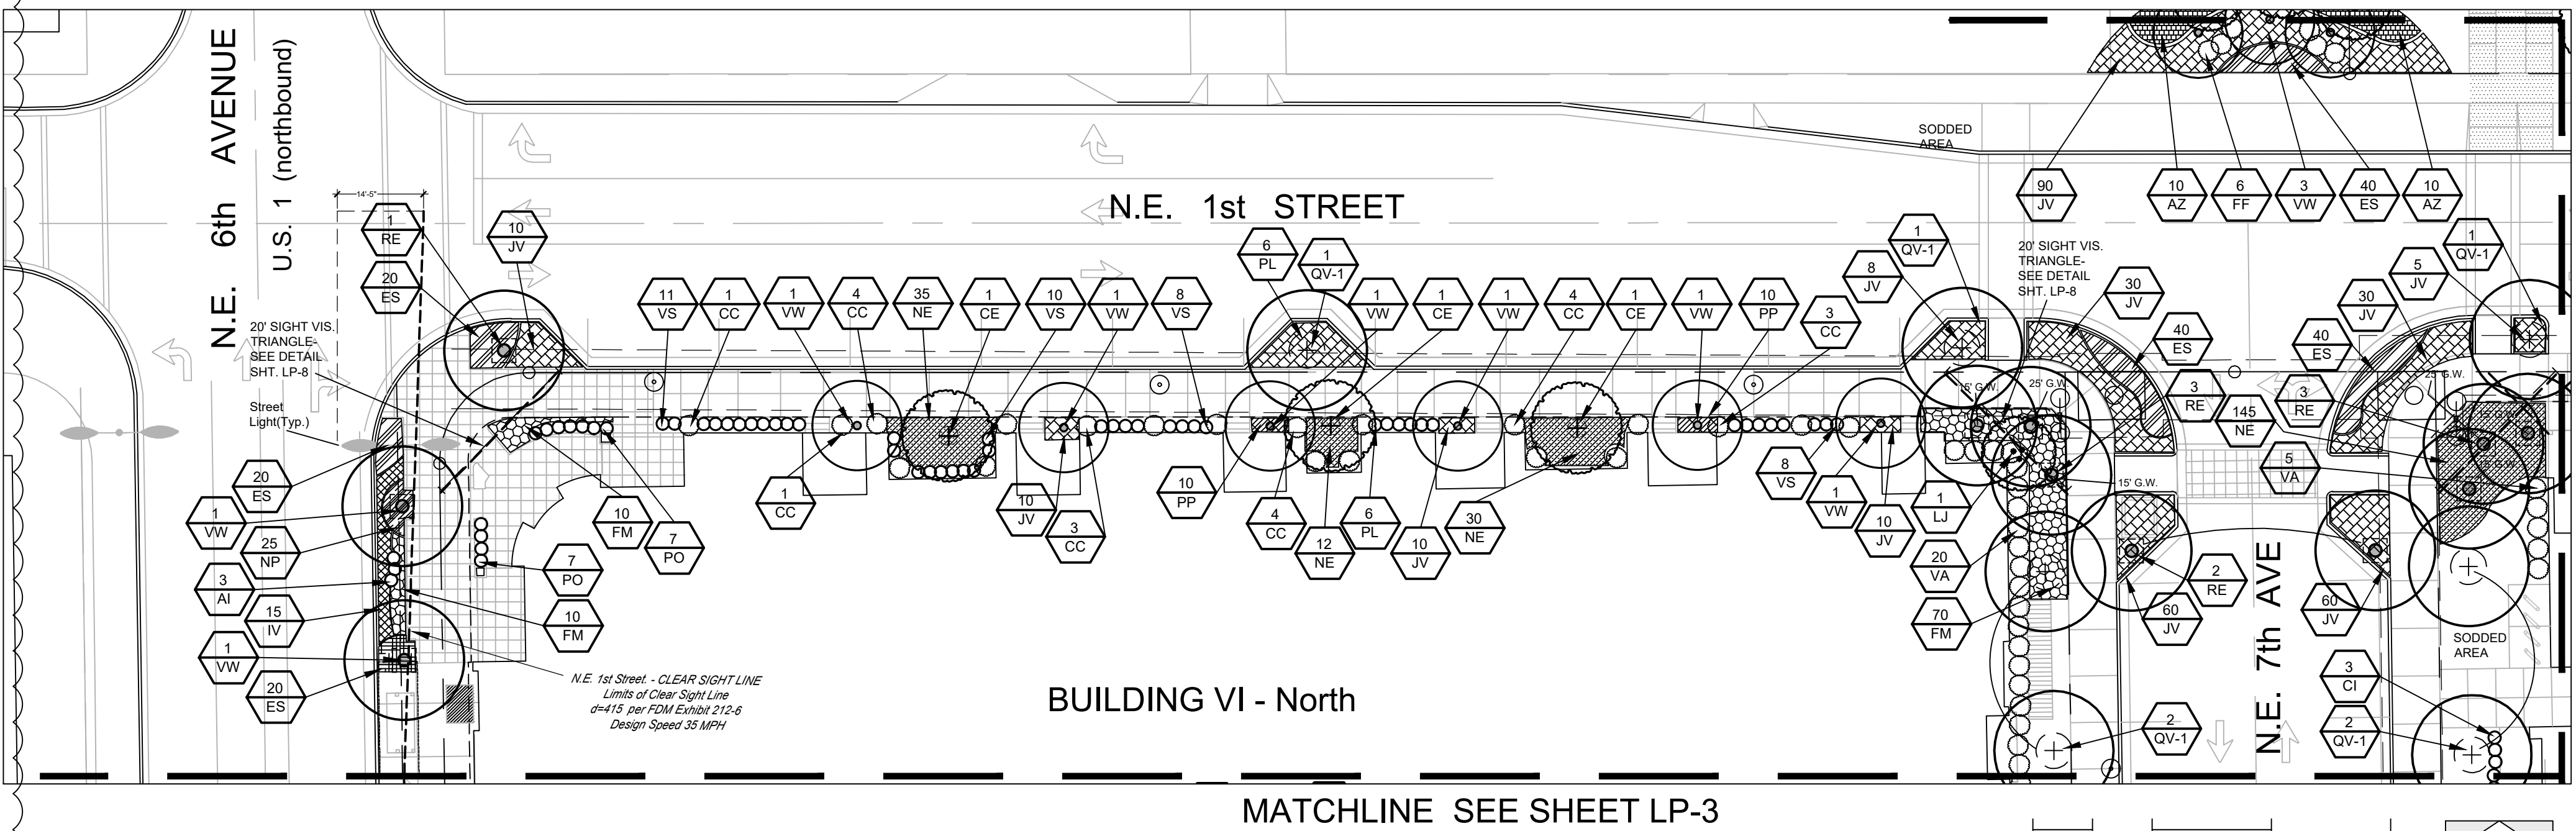


Column Mounted Staghorn Fern

NOT TO SCALE

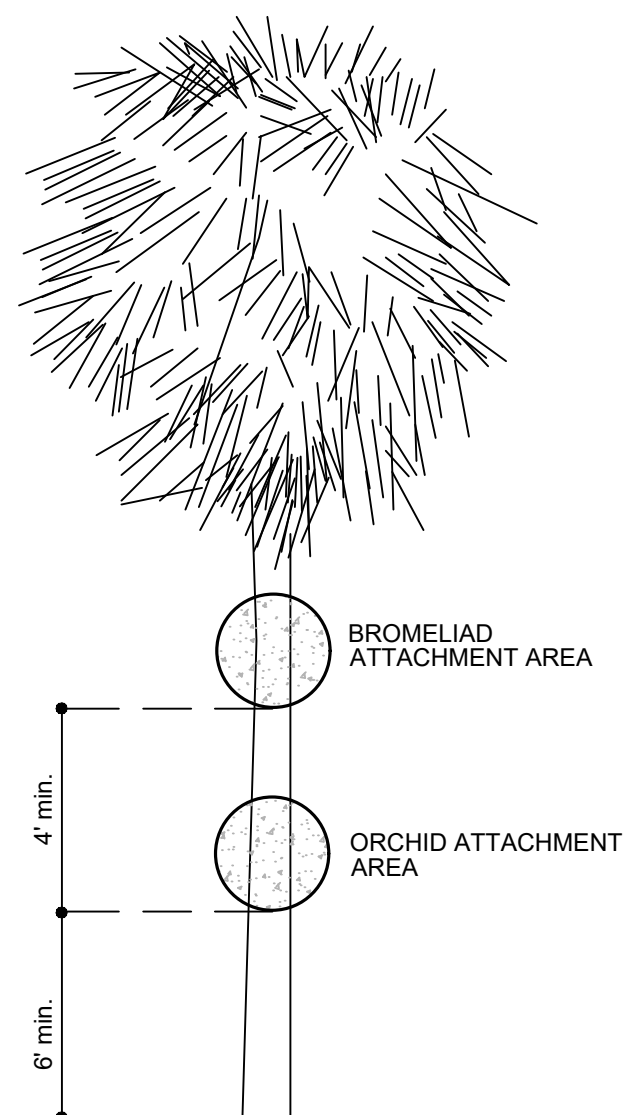


Cabbage Palm Trunk Planting Detail


NOT TO SCALE

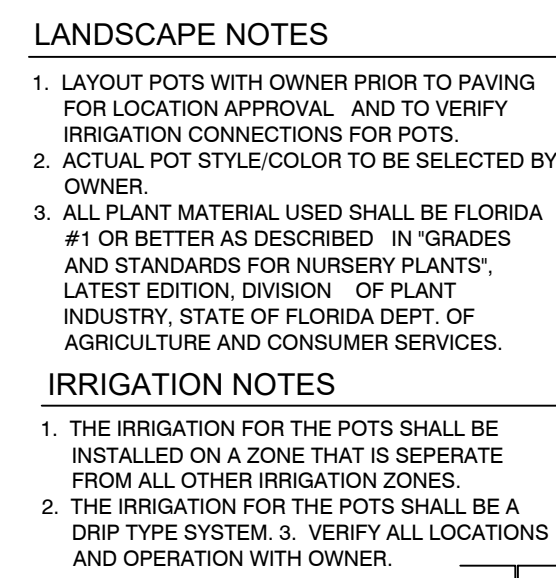

POT DETAIL

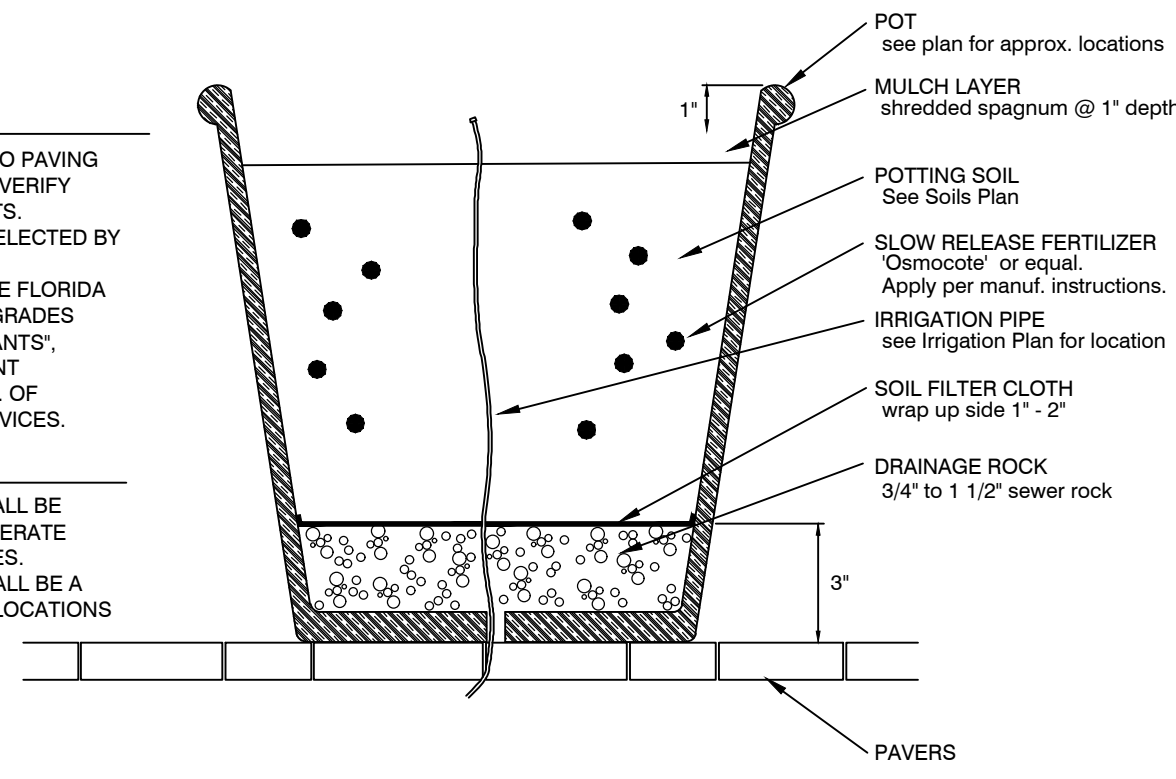

Sheet Revision Summary  
- added additional  
planting details

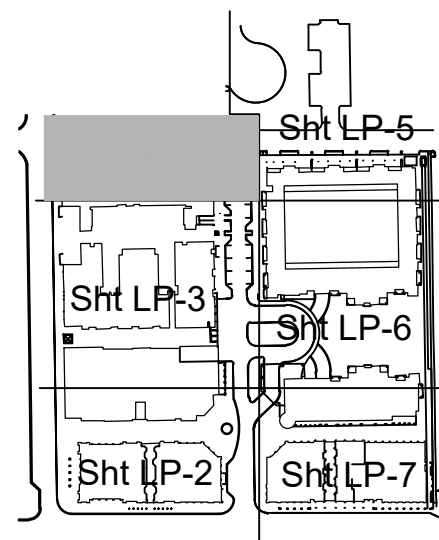

Sheet Key  
N.T.S.

SP-1 - SP-7	8-02-19
SP-1 - SP-2, SP-3	4-12-19
Response to Staff Comments	5-10-17
Settlement modification	4-21-17
Conditions of Approval per S. Page	11-26-14
response letter dated 11-26-14	10-26-14
Revisions per S. Page letter dated 2-12-14	10-26-13
Revisions per TAC review dated 10-16-13	09-17-19R
Revisions	

**MKSK**

LANDSCAPE ARCHITECTURE + URBAN PLANNING

482 SOUTH LUDLOW ALLEY  
COLUMBUS, OH 43215  
614 6212796 MKSKSTUDIOS.COM

**Landscape Plan**

**Atlantic Crossing**

Florida

DeRay Beach

Date	06-25-13
Scale	As Noted
PN#	c12103

PREPARED BY	Timothy S. Schmalenberger, TLA Landscape Architect #130 State of Florida - for the firm -
DATE	08-02-2019

Drawing No.

**LP-04**

4 OF 8