

**CURRIE
SOWARDS
AGUILA**
architects

Architecture, Planning,
Interiors, &
Sustainable Design

AA26001584
185 NE 4TH AVENUE, SUITE 101
DELRAY BEACH, FL 33483

T: (561) 276-4951 F: (561) 243-8184
E-MAIL: office@csa-architects.com

ISSUED FOR :

SPA	SPA DATE
BIDS	ISDATE
PERMIT	PERMIT DATE
CONSTRUCTION	CON. DATE
SEAL	



PROJECT TITLE

MAC SOFA

390 SE 2nd AVENUE
DELRAY BEACH FL. 33483

REVISIONS		
NUM.	DESCRIPTION	DATE





THESE DRAWINGS ARE PREPARED PER ESTABLISHED INDUSTRY STANDARDS AND REPRESENT THE ARCHITECT AND ENGINEERS DESIGN CONCEPT. THEY ARE NOT INTENDED TO PROVIDE EVERY DETAIL OR CONDITION REQUIRED TO CONSTRUCT THE BUILDING. THE CONTRACTOR THROUGH SUBMITTALS AND OTHER COORDINATION EFFORTS IS FULLY RESPONSIBLE FOR PROVIDING A COMPLETE AND OPERATIONAL BUILDING WHETHER INDICATED ON THE PLANS OR NOT.

DRAWING TITLE

**EXTERIOR
ELEVATIONS**

DATE	DRAWN BY
01.21.2021	JT
JOB NUMBER	
MAC SOFA	
DRAWING NUMBER	

A4.01

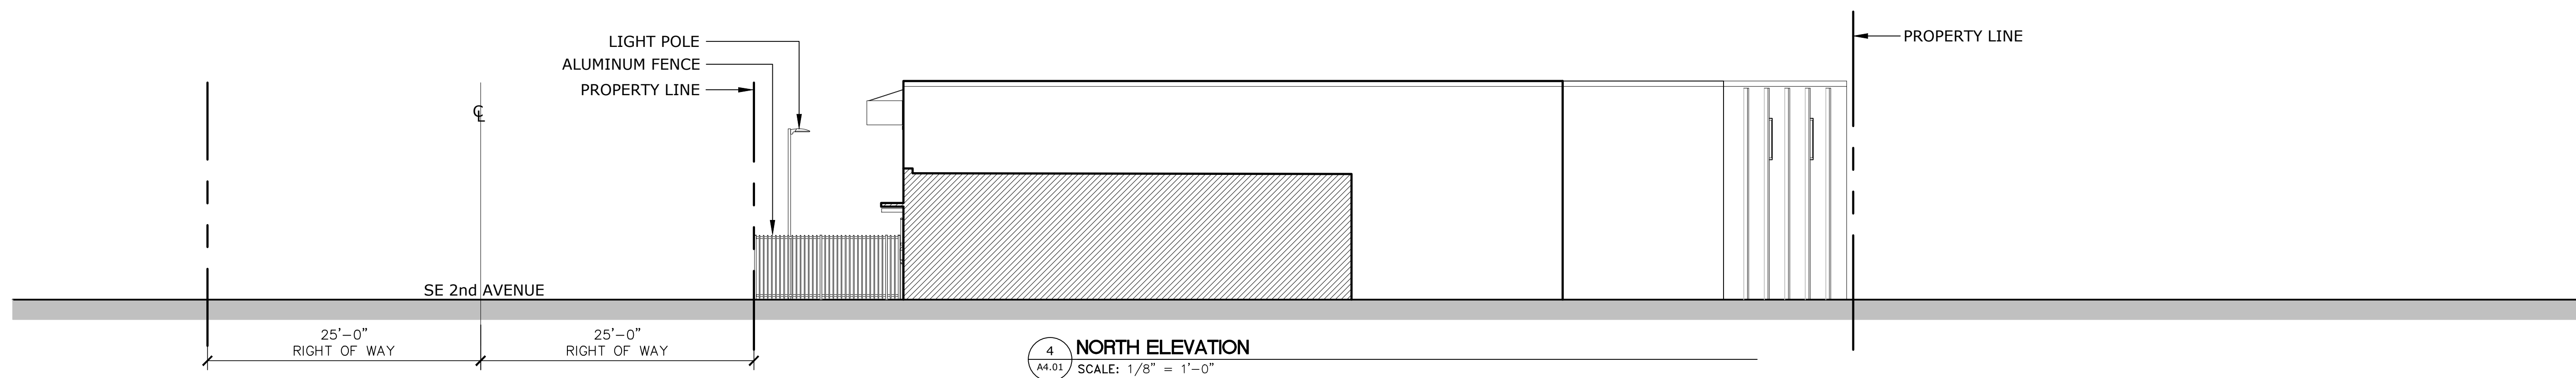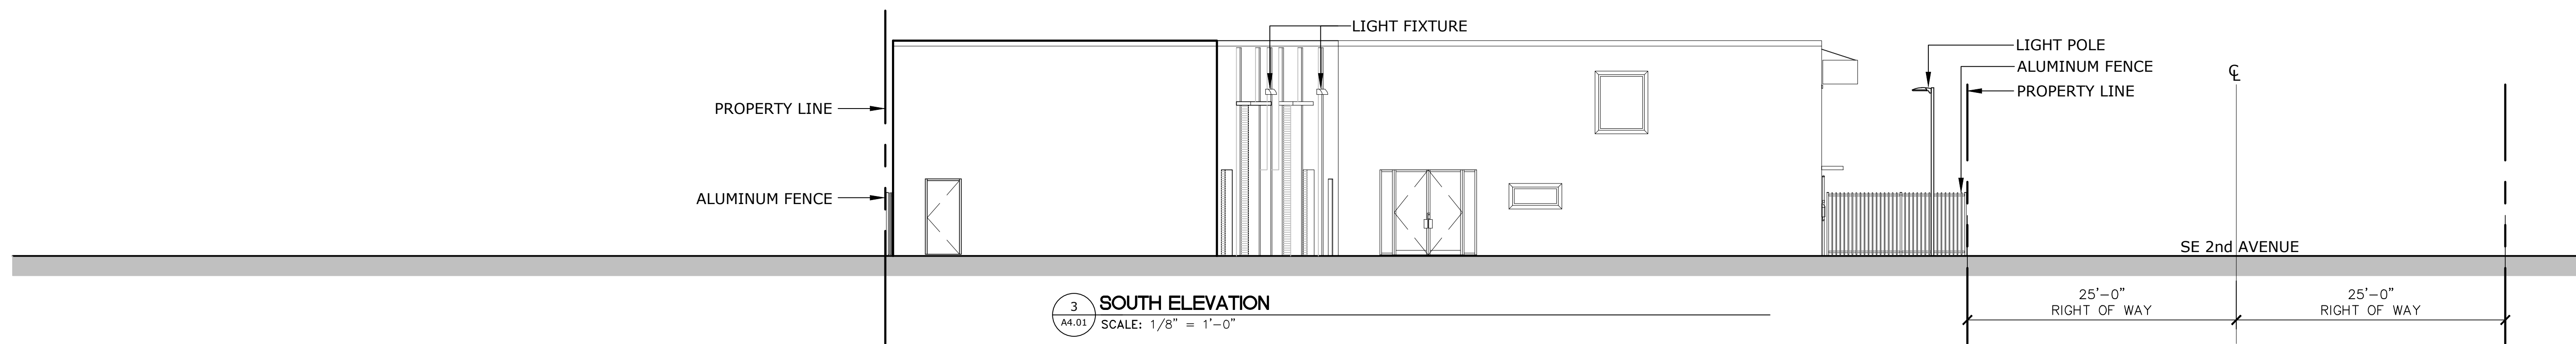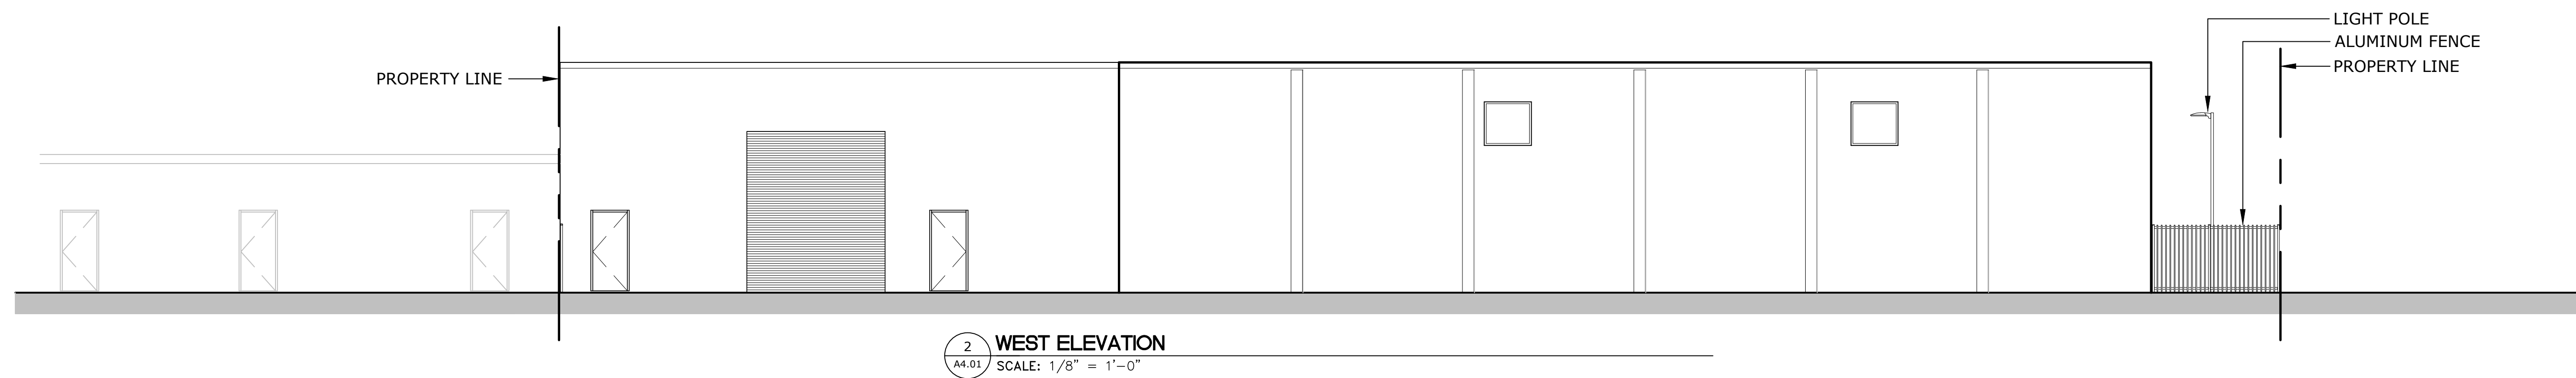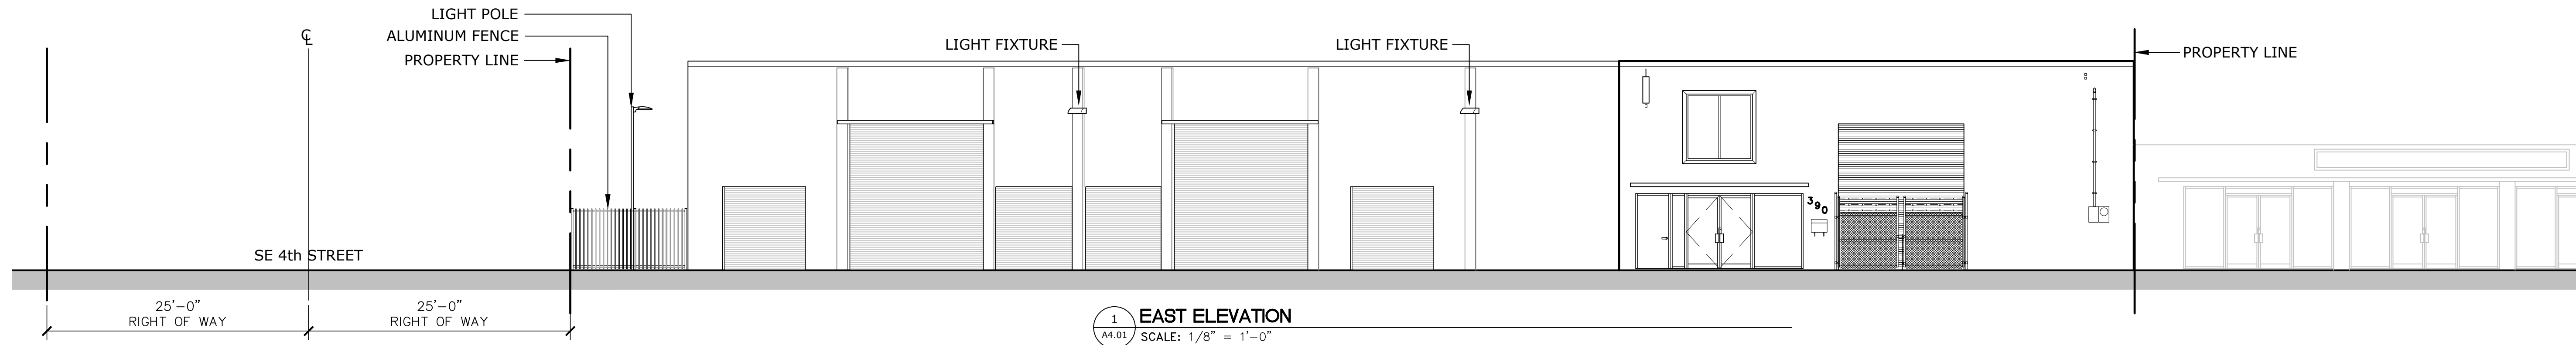

SPRAB

05.19.2021