


Proposed Color Change

Note: north, east, rear and south elevation to be white

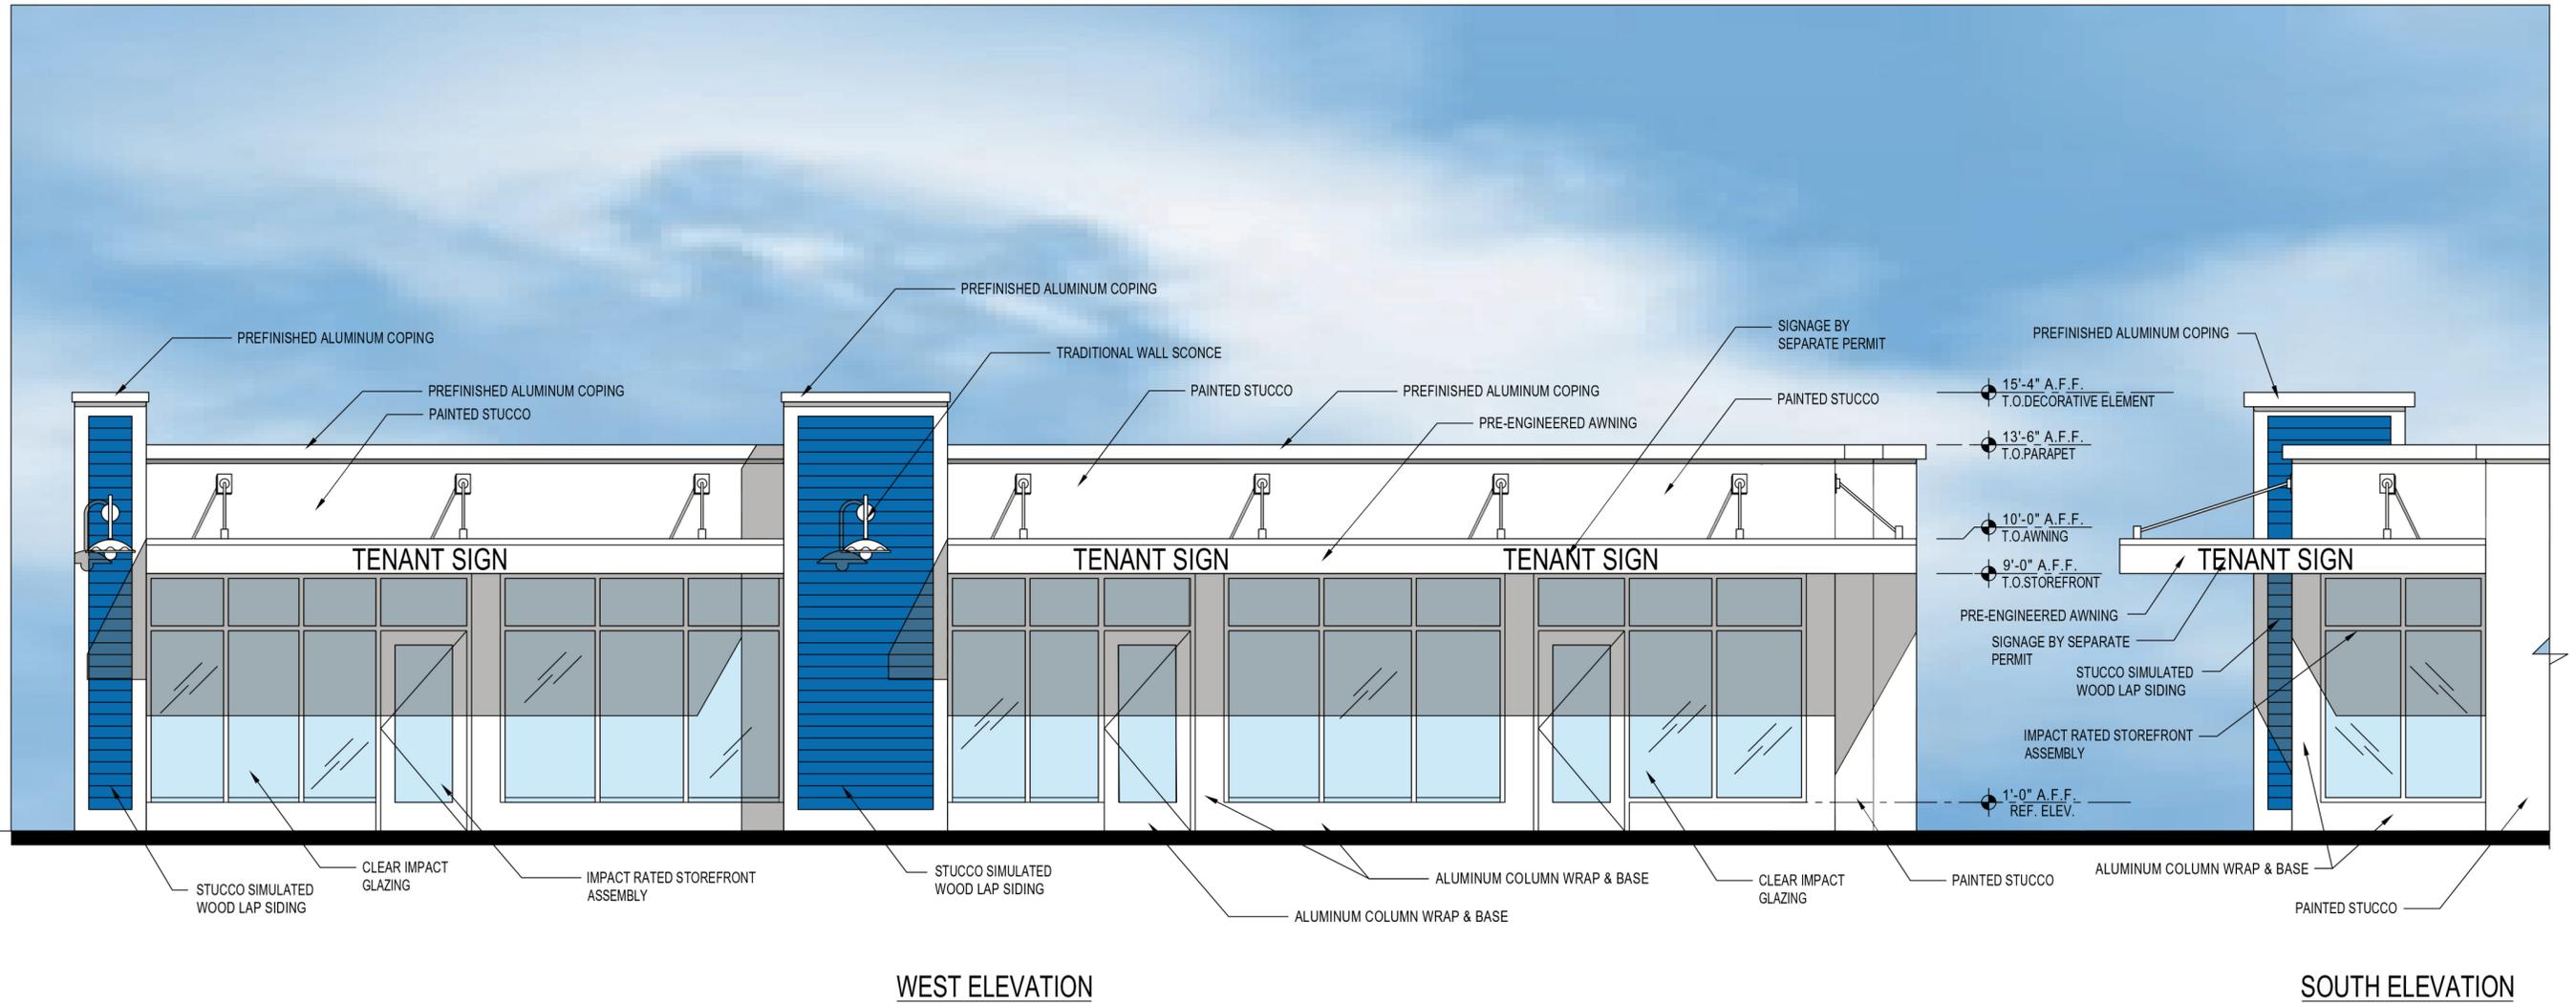

MACMILLAN & STANLEY OFFICE BUILDING
 29 NE 4TH AVENUE, DELRAY BEACH, FLORIDA

6/15/2023

WEST & SOUTH ELEVATION

