


SIGN SCHEDULE	
	TRAFFIC CONTROL PERSON AHEAD MONTHS 01 thru 08
	DUMPER TRUCK ACCESS SIGN MONTHS 01 thru 04
	SPEED LIMIT SIGH - 15 MPH MONTHS 01 thru 08
	WATCH FOR TRUCKS SIGN MONTHS 01 TO 08
	WORK AREA AHEAD MONTHS 01 TO 06
	WORKERS PRESENT SIGN MONTHS 01 TO 06
	NO PARKING SIGN MONTHS 01 TO 16
	PROPOSED CIRCULATION MONTHS 01 TO 12
	TEMPORARY PEDESTRIAN CROSSING MONTHS 01 TO 12
	TEMPORARY OCCUPATION MONTHS 01 TO 12
	TEMPORARY OCCUPATION MONTHS 01 TO 04
	BUILDING FOOTPRINT
	LOADING AREA MONTHS 01 TO 10
	TEMPORARY FENCE MONTHS 01 TO 10

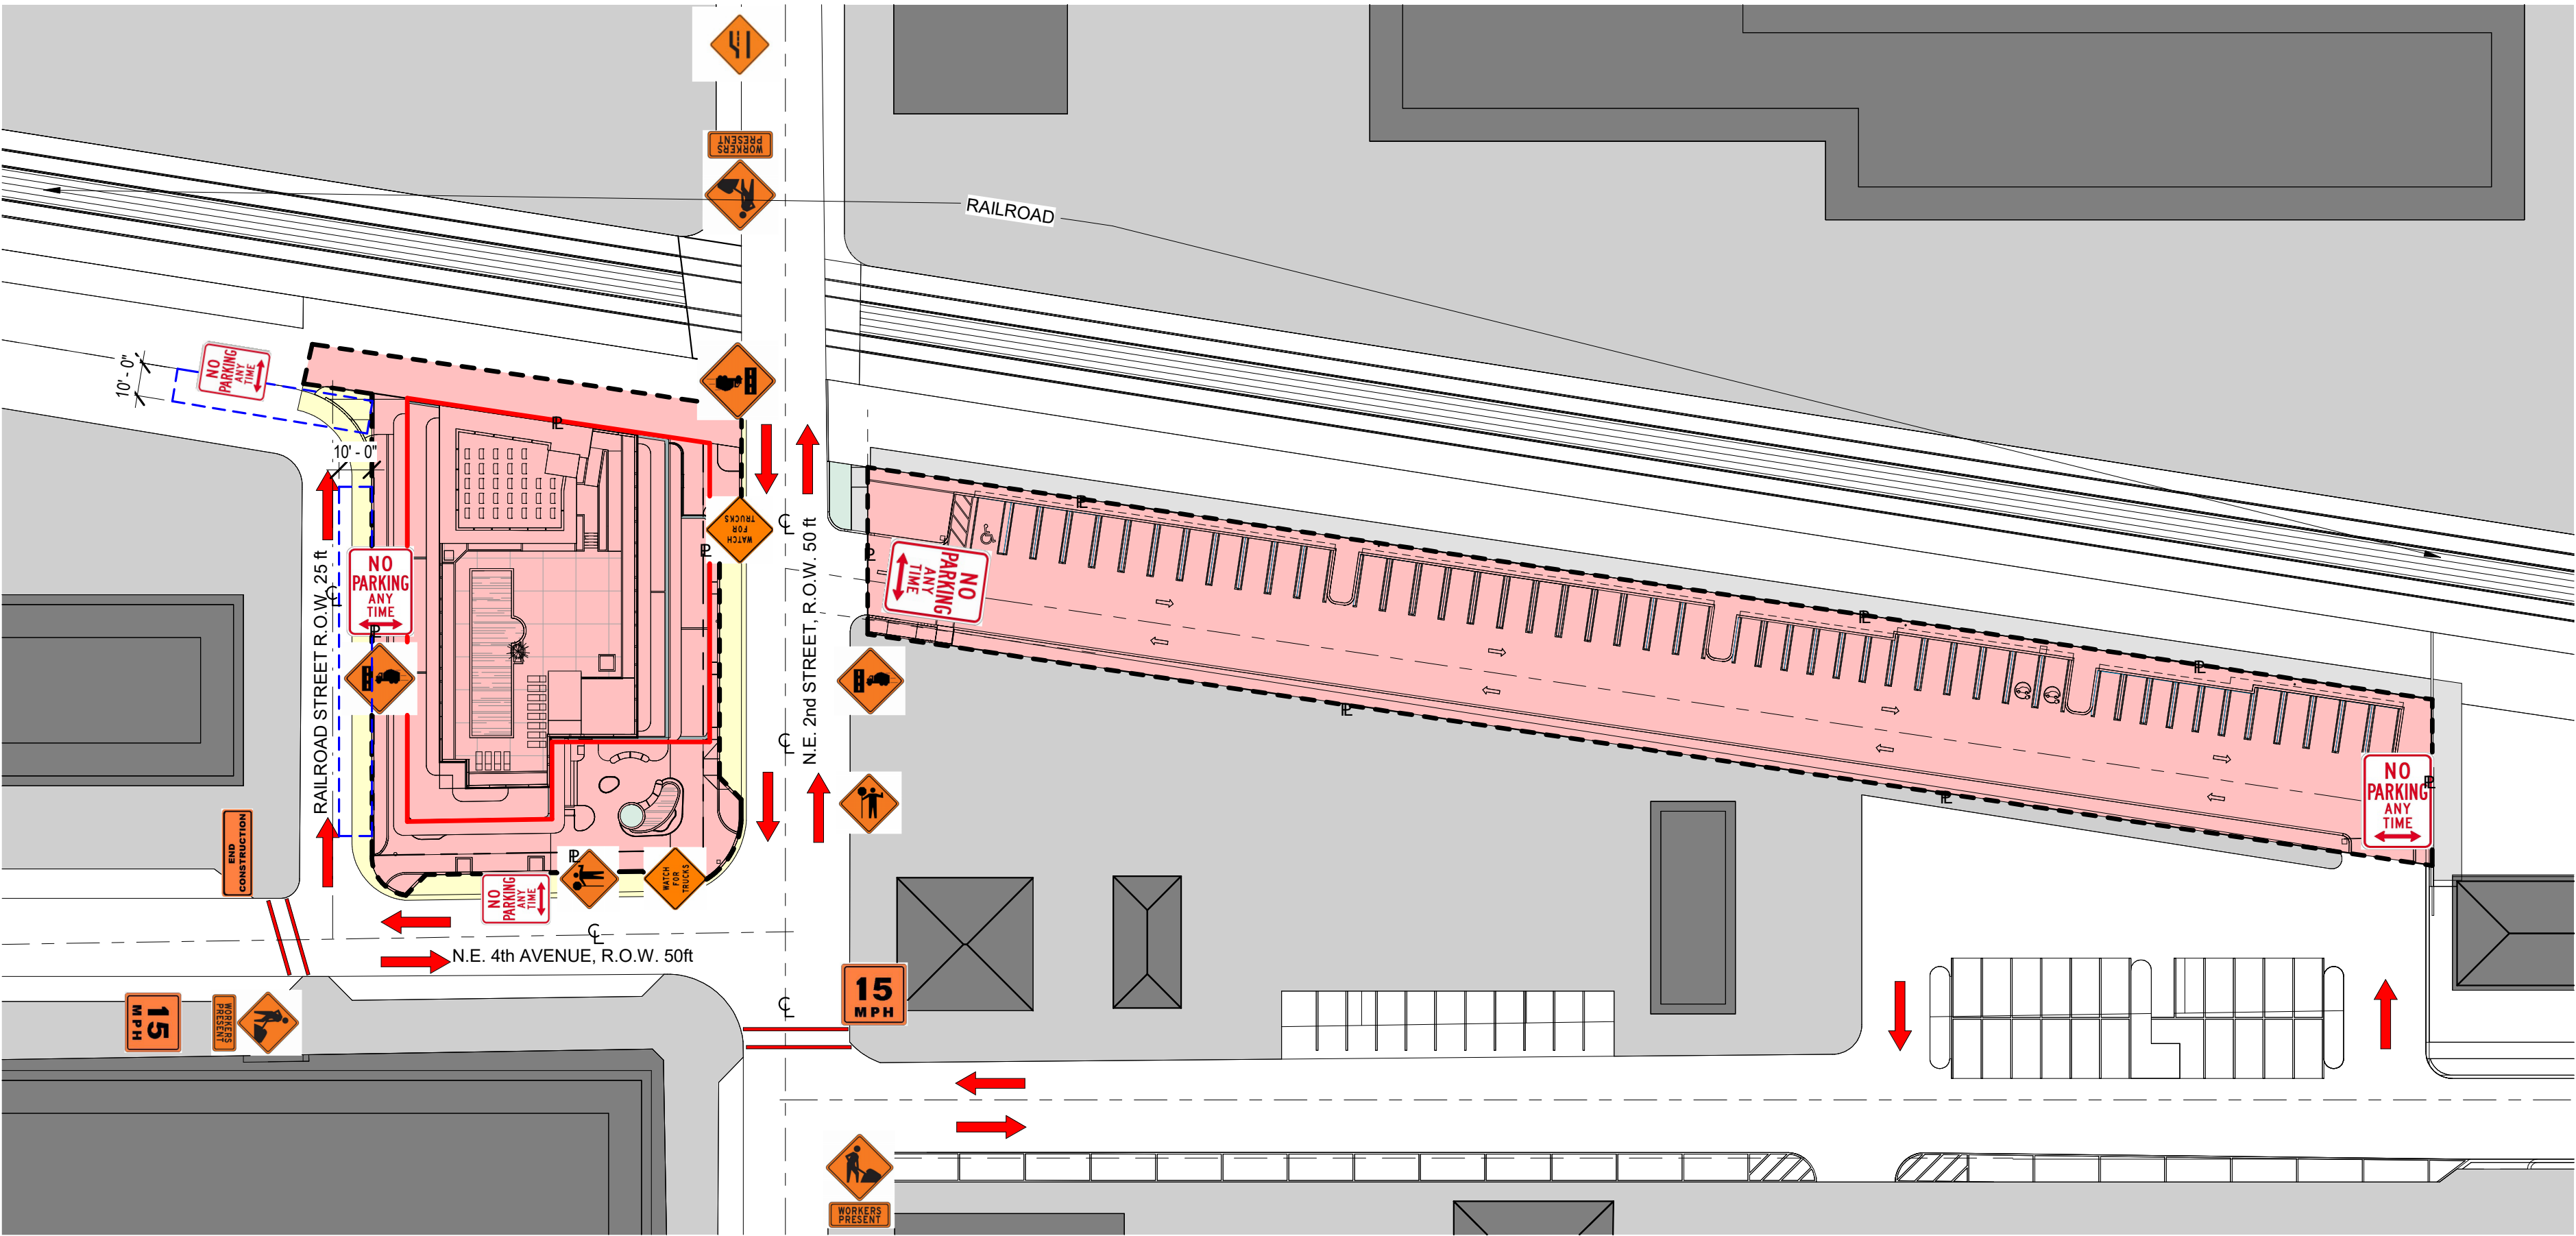

1

MOT

MAINTENANCE OF TRAFFIC PLAN

SCALE: 1" = 40'-0"

TABLE I - DEVICE SPACING				
SPEED (MPH)	MAX. DISTANCE BETWEEN DEVICES			
	CONES OF TUBULAR MARKERS		TYPE I OR TYPE II BARRICADES OR VERTICAL PANELS OR DRUMS	
	25	50	25	50
25 OR LESS	25	50	30	50

DISTANCE BETWEEN SIGNS			
SPEED (MPH)	SPACING (FT)		
	A	B	C
40 MPH OR LESS	200	200	200

NOTE:  
CONSTRUCTION PARKING TO BE ACCOMMODATED IN PARKING LOT SITE.

BASIC CONSTRUCTION SCHEDULE																
	MONTHS															
	01	02	03	04	05	06	07	08	09	10	11	12	13	14	15	16
DEMOLITION WORKS																
SITE WORK																
SIDEWALK, ASPHALT																
STRUCTURE																
MASONRY																
INTERIOR WALLS																
FINISHES																
MEP																
SIGNS, ROAD OCCUPATION																
SIDEWALK OCCUPATION																
DUMPER TRUCKS ACCESS																
MIXER TRUCKS ACCESS																
LOADING / UNLOADING																
ROAD CLOSURE / REPAVING																

BUILDING WORK

PARKING LOT WORK

ROAD WORKS