



1 Concrete Edger 1 1/2"=1'-0"
2 Paver Detail 1 1/2"=1'-0"
3 Curb & Gutter 1 1/2"=1'-0"

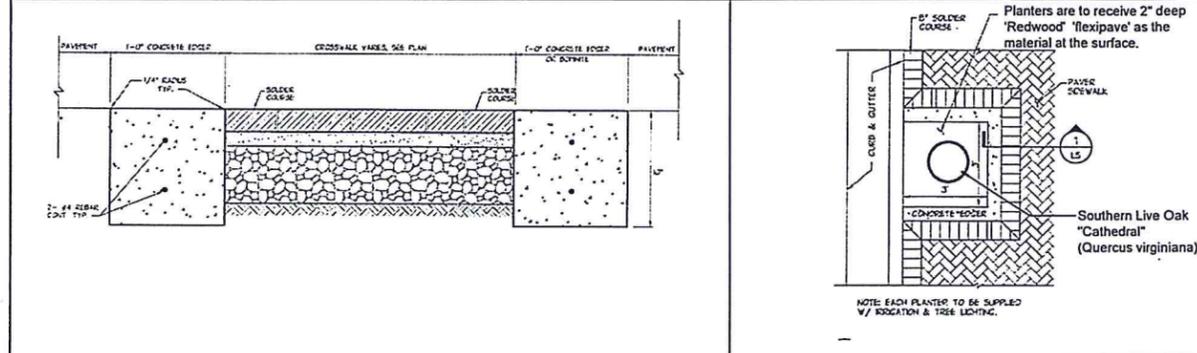


4 Paver Crosswalk Detail 1 1/2"=1'-0"
5 Plan of Tree Planter 1 1/2"=1'-0"

Note:
 GC TO VERIFY ALL ELEVATIONS AND CONDITIONS IN THE FIELD AND NOTIFY THE ARCHITECT IN WRITING OF ANY DISCREPANCIES PRIOR TO CONTINUATION OF THE WORK

Refer to CIVIL Drawings for additional information

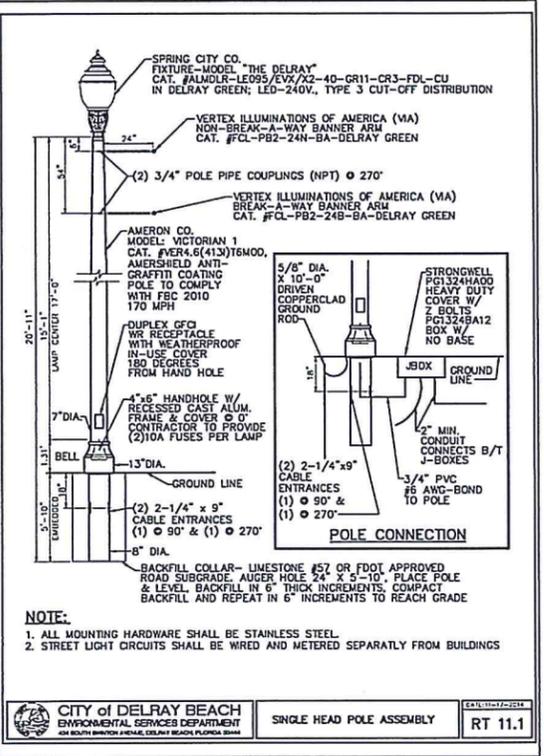

6 Light Pole Detail N.T.S.

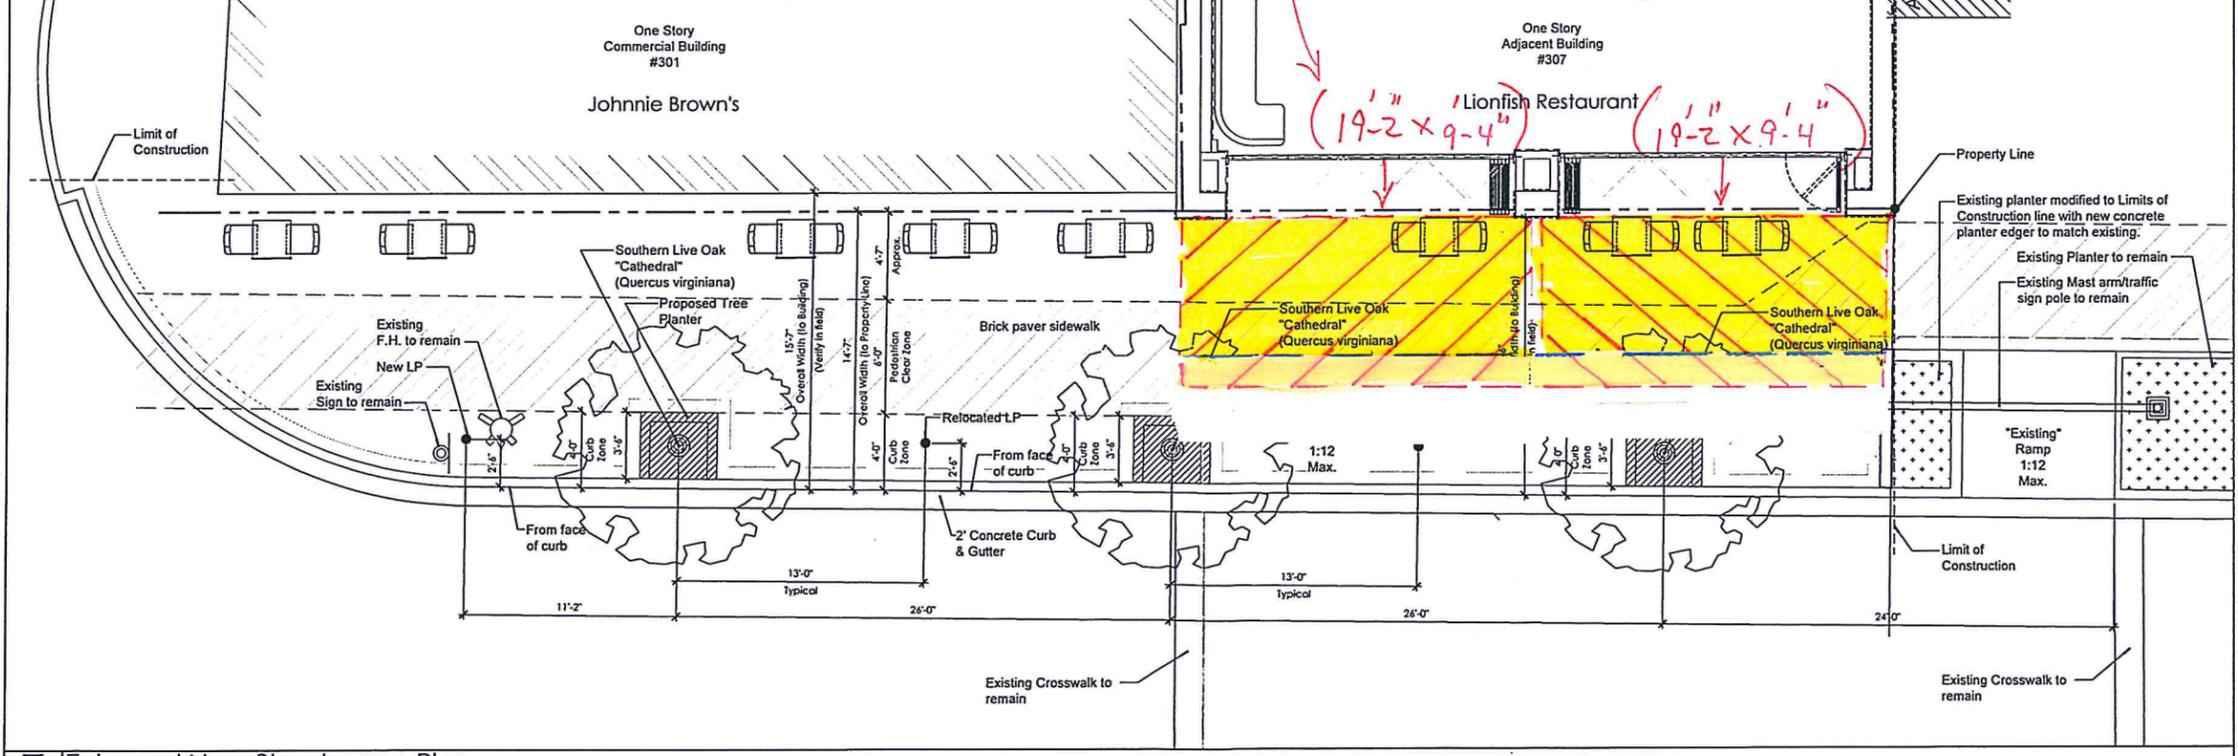

7 Enlarged New Streetscape Plan 1/4"=1'-0"

** Two Retractable Awnings (19'-2" x 9'-4")*

MENIN

Lionfish
 Restaurant Renovation

307 E Atlantic Avenue
 Delray Beach, FL 33483

González Architects
 Commercial

Fluitt Engineers
 3301 SW 20th Avenue
 Fort Lauderdale, FL 33304
 753.534.2972

Food Service
Legacy Food Service Design
 324 E. Palm Springs
 Suite 125
 Fort Lauderdale, FL 33301
 754.252.5500

Construction Consultant
M Kalmanson AV
 13180 Loxley Valley Drive
 Rancho Cucamonga, CA 91739
 909.312.4244

Interior Design
Celano Design, Inc.
 224 5th Ave. 4th Floor
 New York, NY 10001
 212.741.2233

Contractors
Morris-Depew Associates, Inc.
 2714 Overstory Avenue
 Fort Myers, FL 33901
 813.333.2993



Registration State	FL	Address	1404 E. Atlantic Avenue, Suite 307, Delray Beach, FL 33483
AA 0002305		Phone	(407) 271-2233
AR 0008134			

Scale	As Shown
Date	October 08, 2019
Drawn By	AM/BJD/JAG/ST
Project No.	19014
Drawing No.	

LS1.02

Issued for Permit Revision