


Drawing name: K:\BCD_CVS\043247096 - CVS Atlantic & Military\CADD\Work\2018.07.11 Location Map CVS Water Submittal.dwg Layout1 Aug 08, 2018 10:13am by london.scheer

This document, together with the concepts and designs presented herein, is intended only for the specific project and site identified herein. It is not to be used for any other project or site without the written consent of Kimley-Horn and Associates, Inc. The user assumes all liability to Kimley-Horn and Associates, Inc. for any and all consequences of any use of this document for any other project or site.

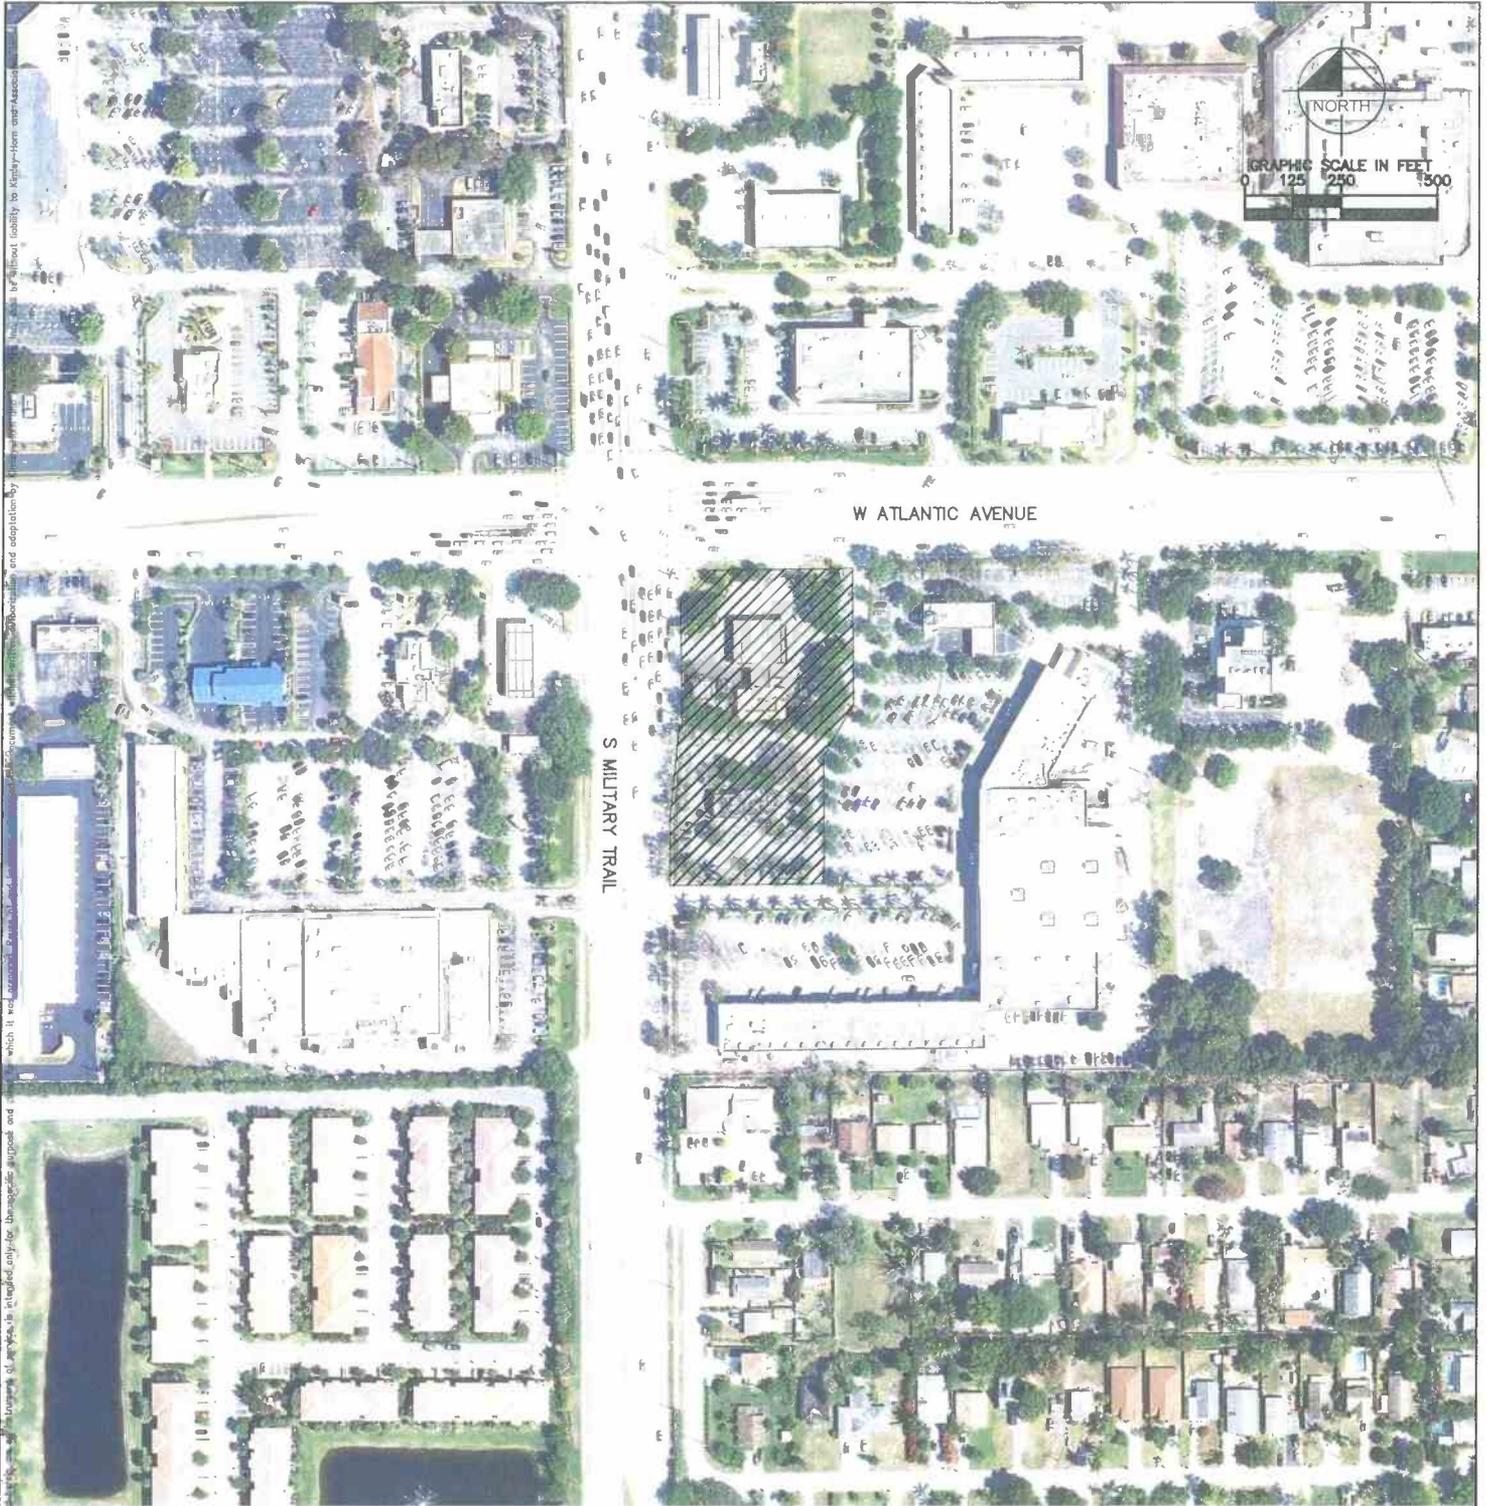

PROJECT LOCATION

4970 W. ATLANTIC AVE
 DELRAY BEACH, FL 33445

14802 S. MILITARY TRAIL
 DELRAY BEACH, FL 33484

SCALE
 AS SHOWN
 DESIGNED BY
 JDH
 DRAWN BY
 JRB
 CHECKED BY
 JDH

Kimley»Horn
 © 2018 KIMLEY-HORN AND ASSOCIATES, INC.
 1615 S. CONGRESS AVE. STE. 201 DELRAY BEACH, FL 33445
 PHONE (561) 330-2345
 WWW.KIMLEY-HORN.COM CA 0000696

DATE
 JULY 2018
 PROJECT NO.
 043247096

CVS ATLANTIC & MILITARY
 PROJECT LOCATION EXHIBIT

DESIGN ENGINEER:
 JOSHUA D. HORNING, P.E.
 FLORIDA P.E. LICENSE NUMBER
 67505
 DATE:

SHEET NUMBER
 EX