


1010 GATEWAY BLVD, SUITE 103
BOYNTON BEACH, FL 33426
PH. 561.880.7894
Steve@stevesiebert.com
www.stevesiebert.com

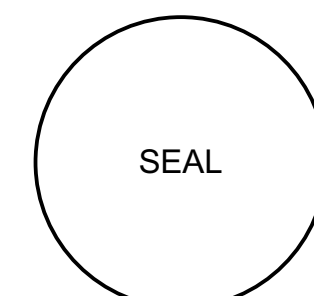


FLORIDA	AR0017834
NEW JERSEY	21AI01517500
TEXAS	26934

3RD & 3RD
301 NE 3RD AVE
DELRAY BEACH, FL 33444


THE WRITTEN DIMENSIONS OF THESE DRAWINGS SHALL TAKE PRECEDENCE OVER SCALE DIMENSIONS. THE CONTRACTOR SHALL VERIFY AND BE RESPONSIBLE FOR ALL DIMENSIONS AND CONDITIONS OF THE JOB, AND THIS OFFICE MUST BE NOTIFIED OF ANY VARIATION FROM THE DIMENSIONS. COPYRIGHT STEVE SIEBER ARCHITECTURE-UNAUTHORIZED REPRODUCTION OR ANY OTHER USE OF THIS DRAWING IS PROHIBITED.

PROJECT NO: 22-458
DATE: 09/27/22
DRAWN BY: JC
CHECKED BY: S.S.
REVISIONS:
CITY COMMENTS (1 2.5.22)


A4.1

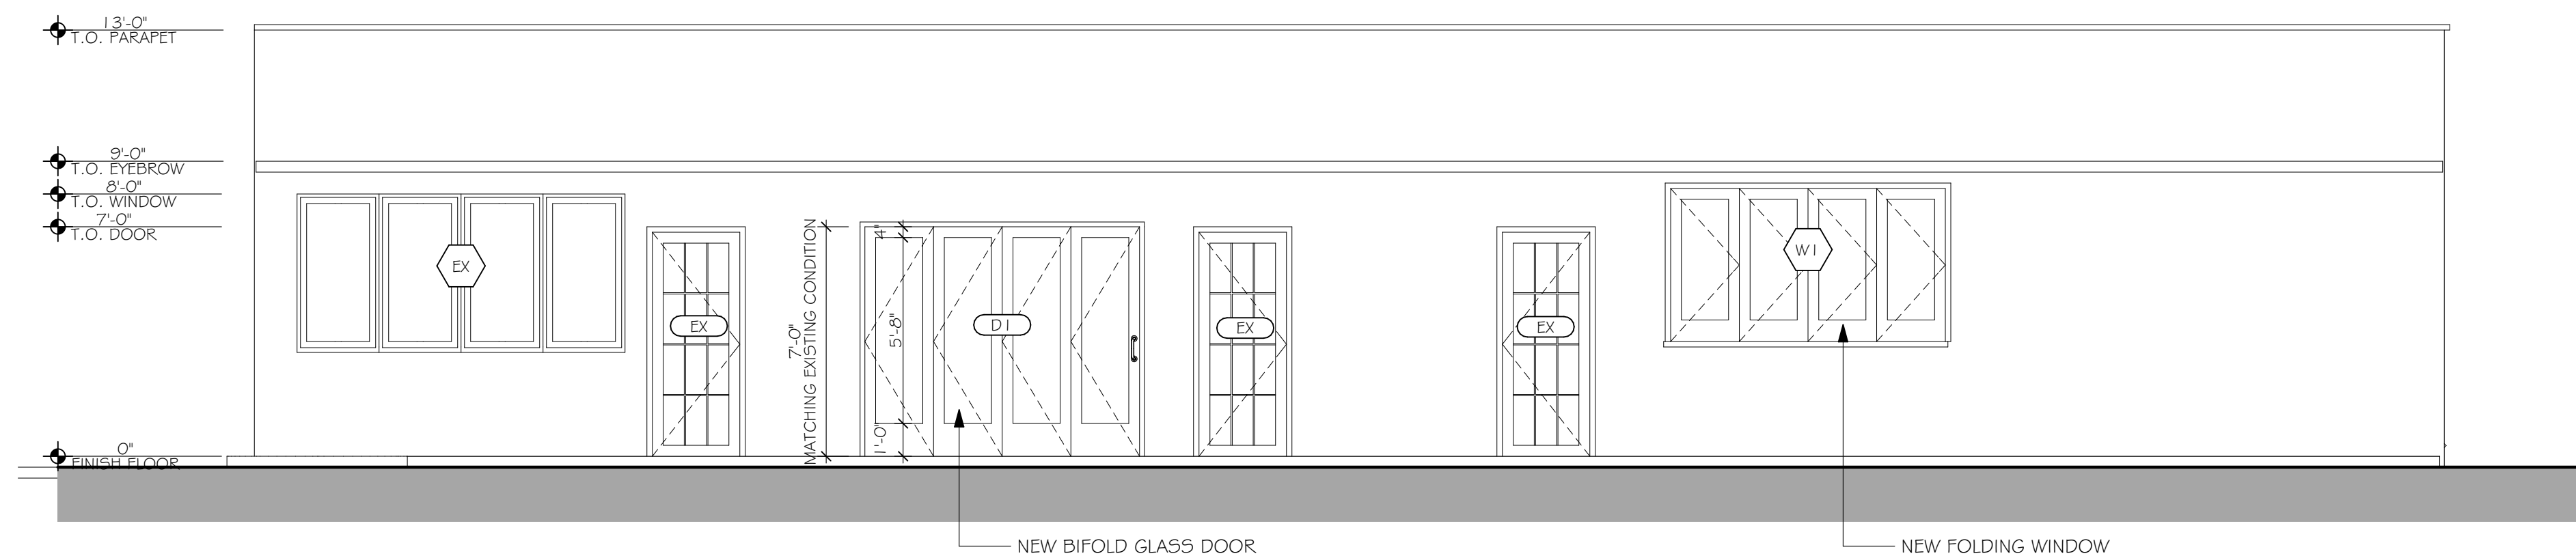


SCALE: 1/4" = 1'-0"

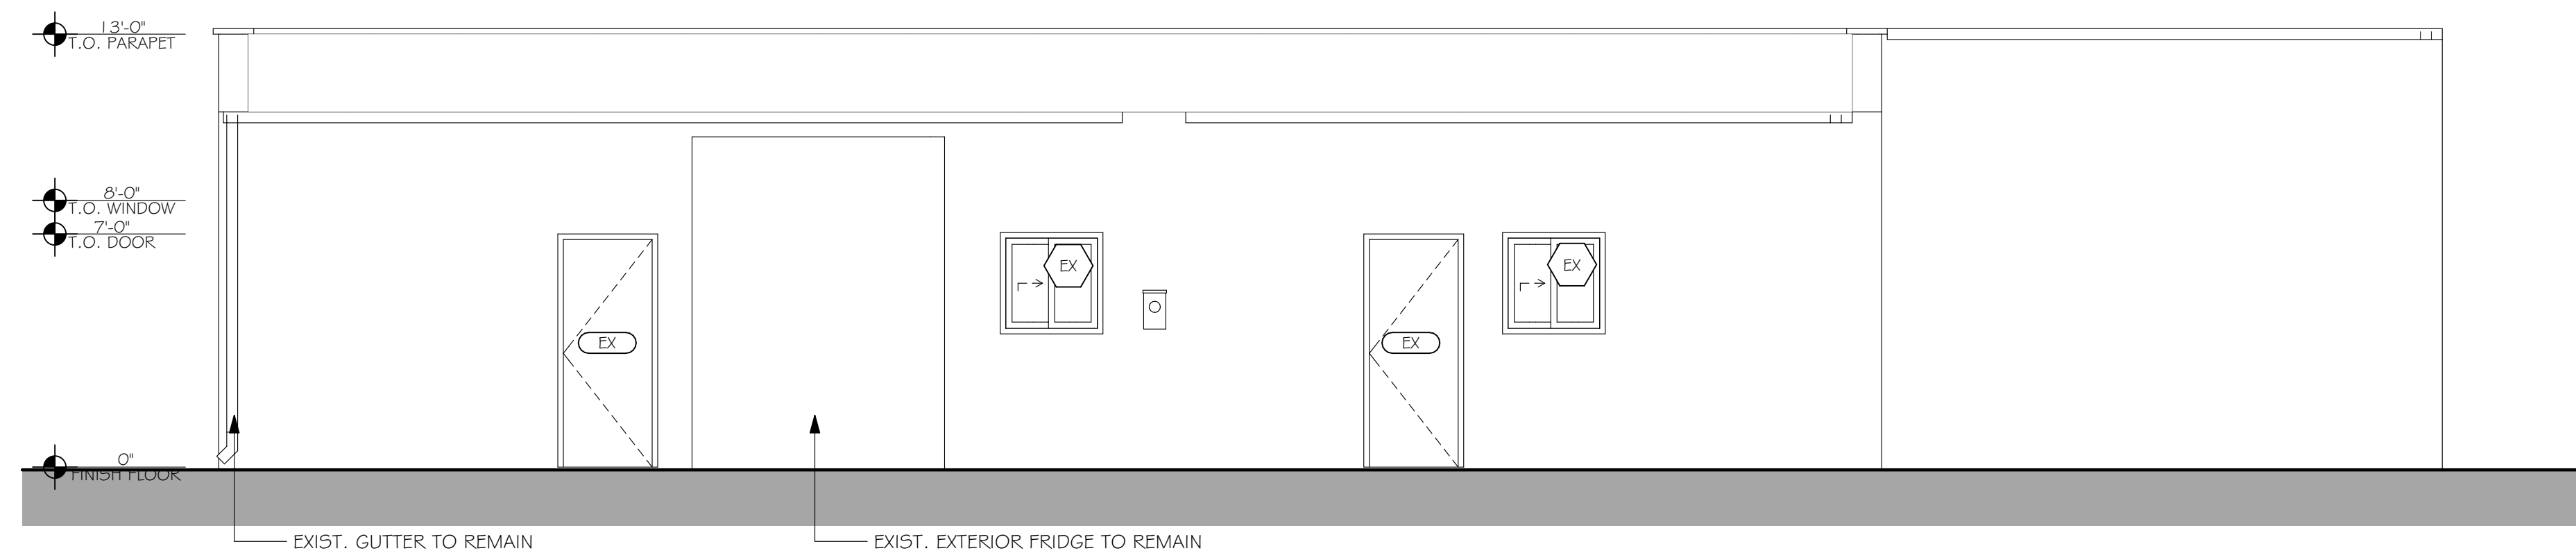

SCALE: 1/4" = 1'-0"

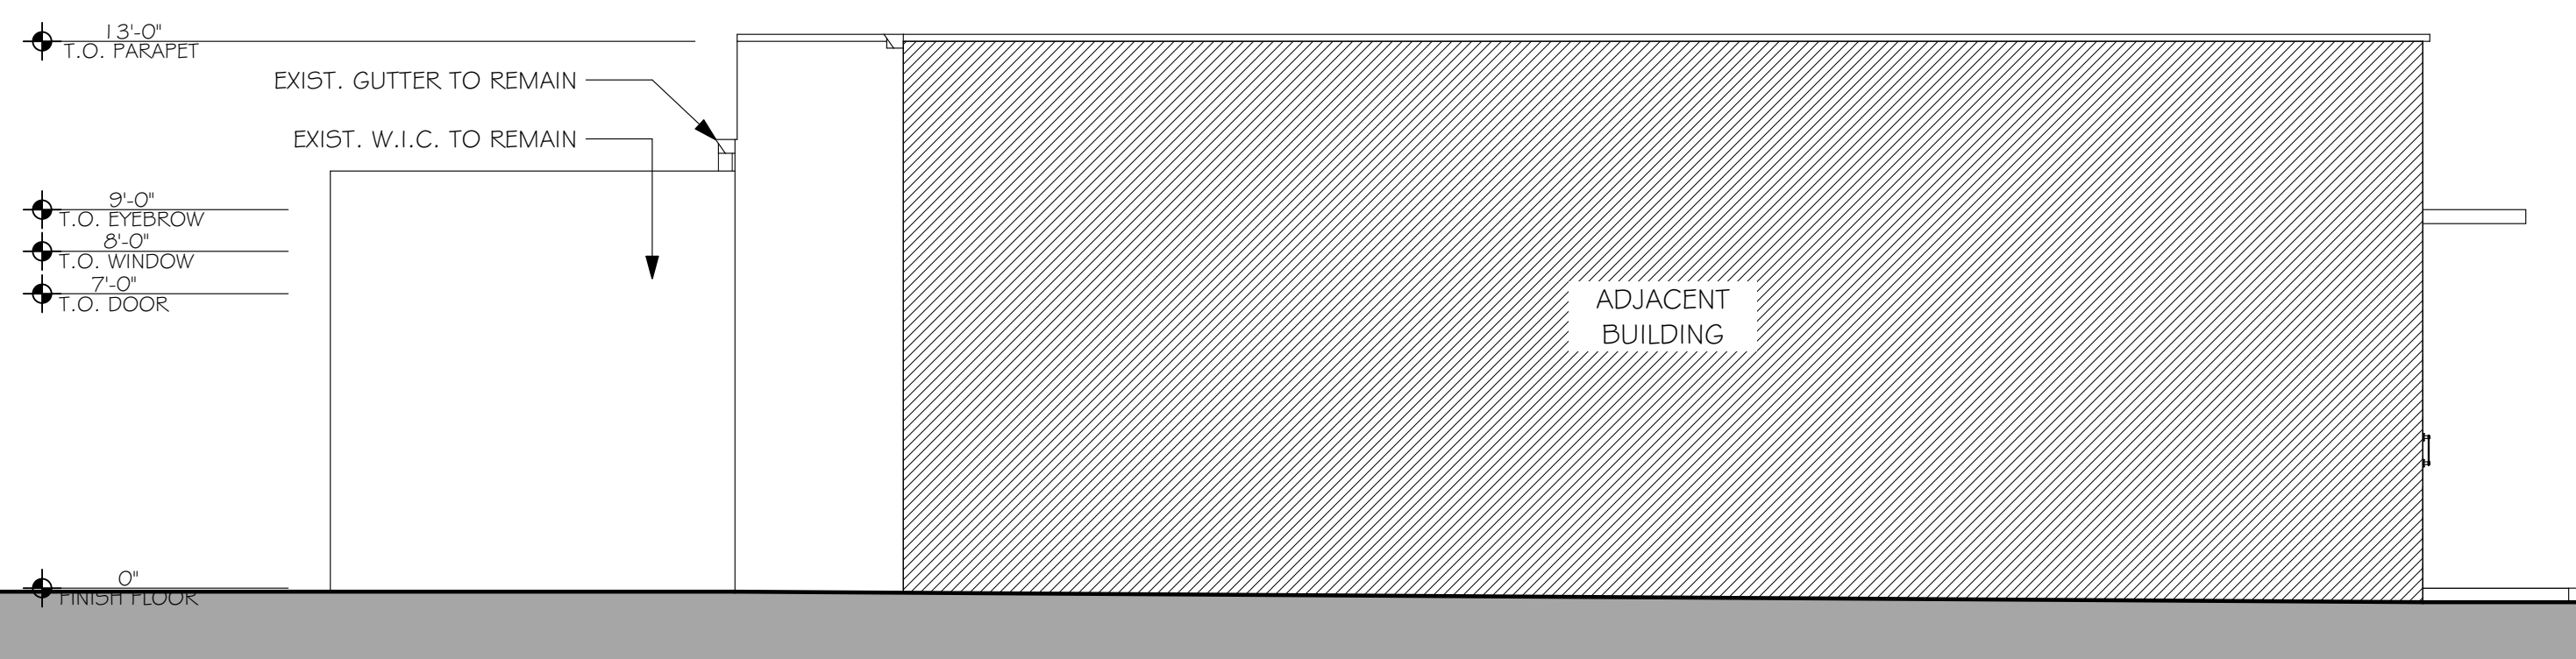

SCALE: 1/4" = 1'-0"

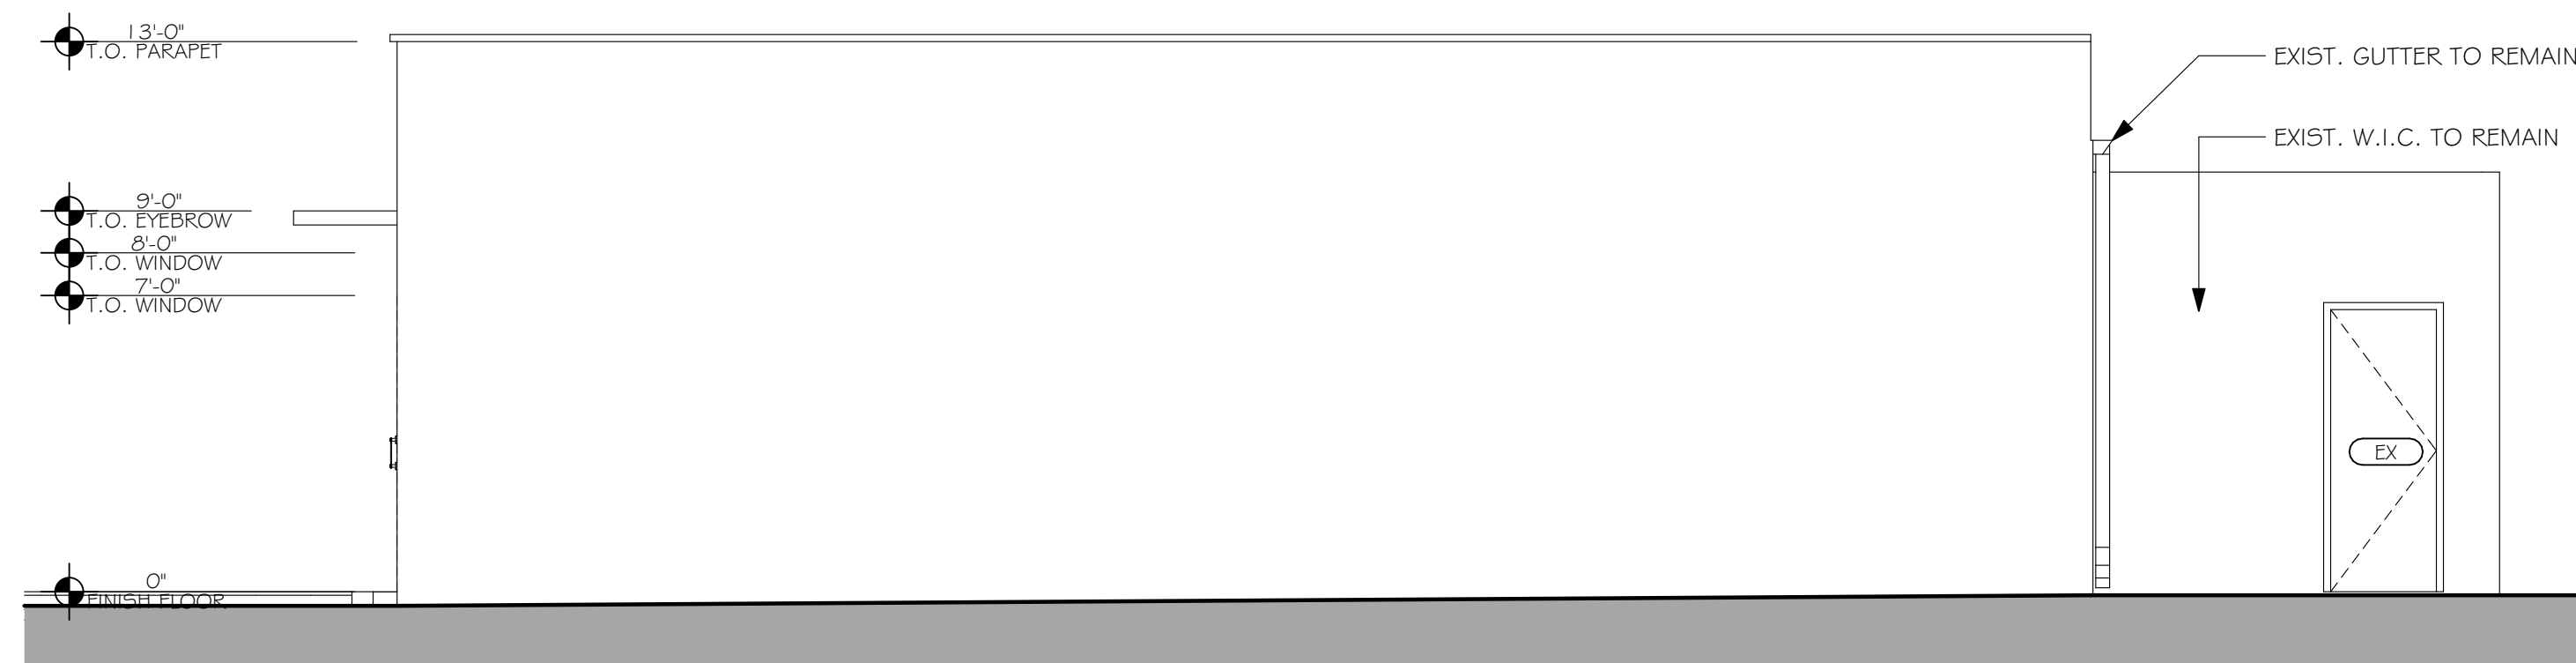

SCALE: $1/4'' = 1'-0''$