


S:\SEMA Server\01\_Projects\2022\22-113\_310 East Atlantic Ave\_Delray Beach\22-113\_CD\_CAD\PHASE 3 8.3.2022\_113\_310 East Atlantic Ave\_Delray Beach\_SPRAB\310\_M.dwg

1/16/2023 11:05:29 AM

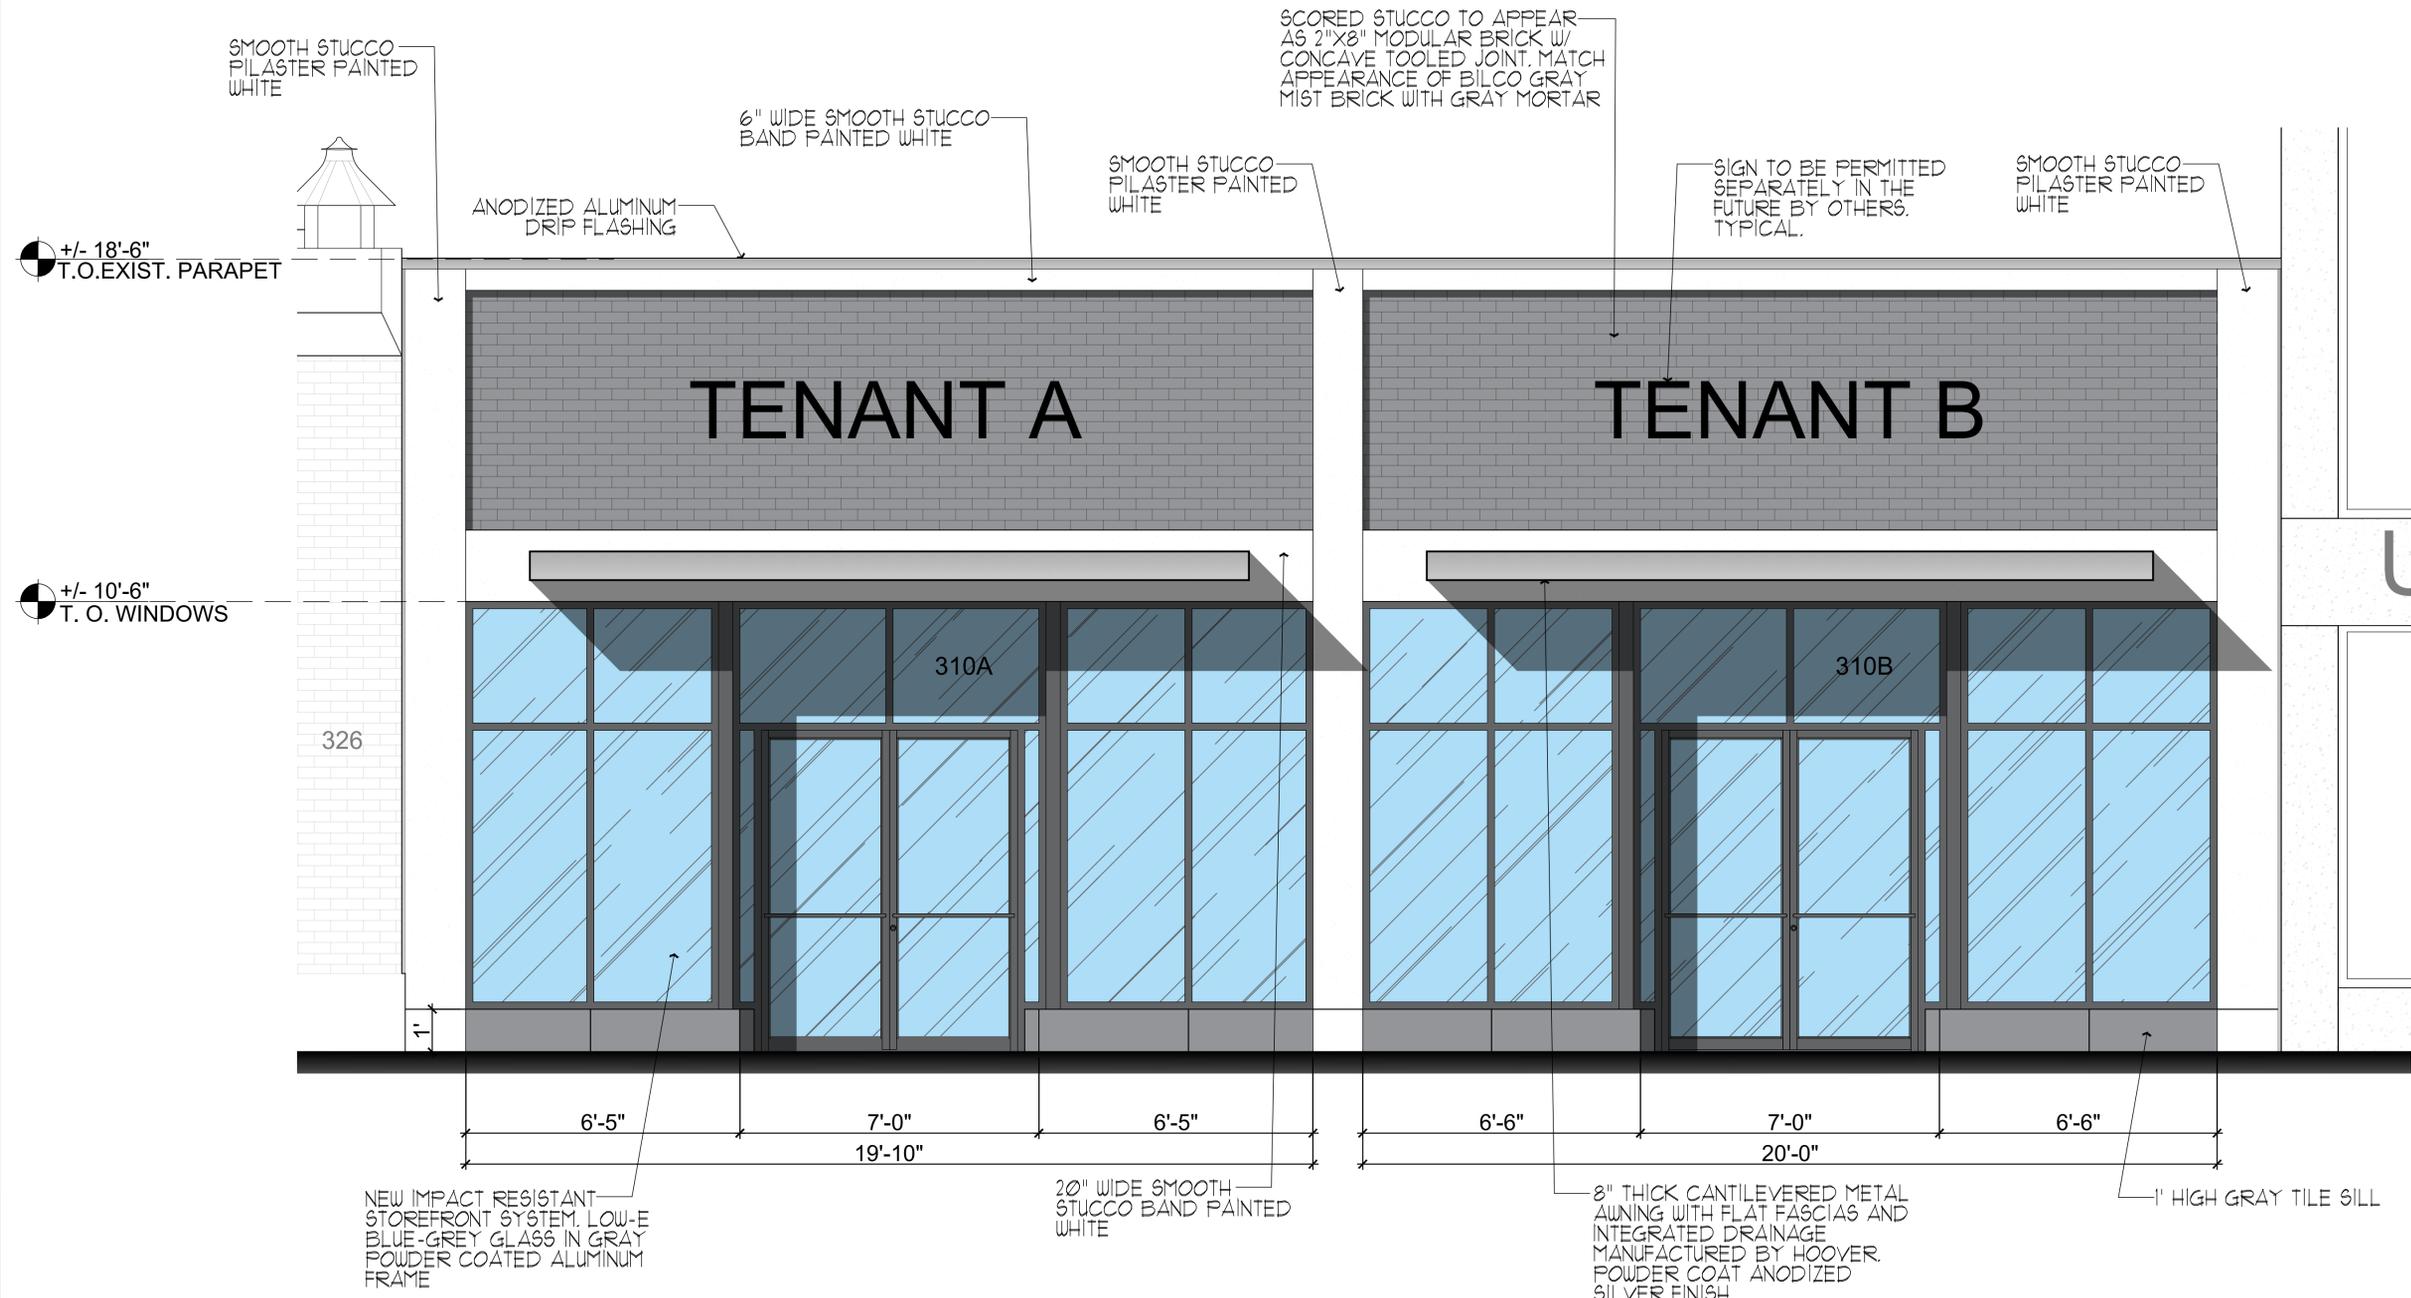

NEW IMPACT RESISTANT STOREFRONT SYSTEM. LOW-E BLUE- GREY GLASS IN GRAY POWDER COATED ALUMINUM FRAME

20" WIDE SMOOTH STUCCO BAND PAINTED WHITE

8" THICK CANTILEVERED METAL AWNING WITH FLAT FASCIAS AND INTEGRATED DRAINAGE. MANUFACTURED BY HOOVER. POWDER COAT ANODIZED SILVER FINISH.

1" HIGH GRAY TILE SILL

NOTE:  
THE STOREFRONT GLASS MEETS LDR SECTION 4.4.13(E)(4)(E)1.D. TRANSPARENT MEANS NON-SOLAR NON-MIRRORED GLASS WITH A LIGHT TRANSMISSION REDUCTION OF NO MORE THAN 20 PERCENT.



310 E ATLANTIC AVE  
- FACADE IMPROVEMENTS -  
310 E ATLANTIC AVE  
DELRAY BEACH, FL 33436



ALL DRAWINGS AND WRITTEN MATERIAL APPEARING HEREIN CONSTITUTE ORIGINAL AND UNPUBLISHED WORK OF THE ARCHITECT AND MAY NOT BE REPRODUCED, COPIED OR DISCLOSED IN ANY FORM WITHOUT THE EXPRESSED WRITTEN CONSENT OF THE ARCHITECT

PROJECT NO: 22-113  
DRAWN BY: MB/AB  
CHECKED BY: SM

NO.	DATE:	ISSUED FOR:
1	06.08.2023	SPRAB SUBMISSION
4	11.02.2023	SBRAB SUBMISSION

**CLOSE UP ELEVATION**

**A120**