


CANOPY SHALL BE SET TO RETRACT AT 75 MPH MAX.

ELEVATION

sc 3/16"=1'-0"


1
A-4

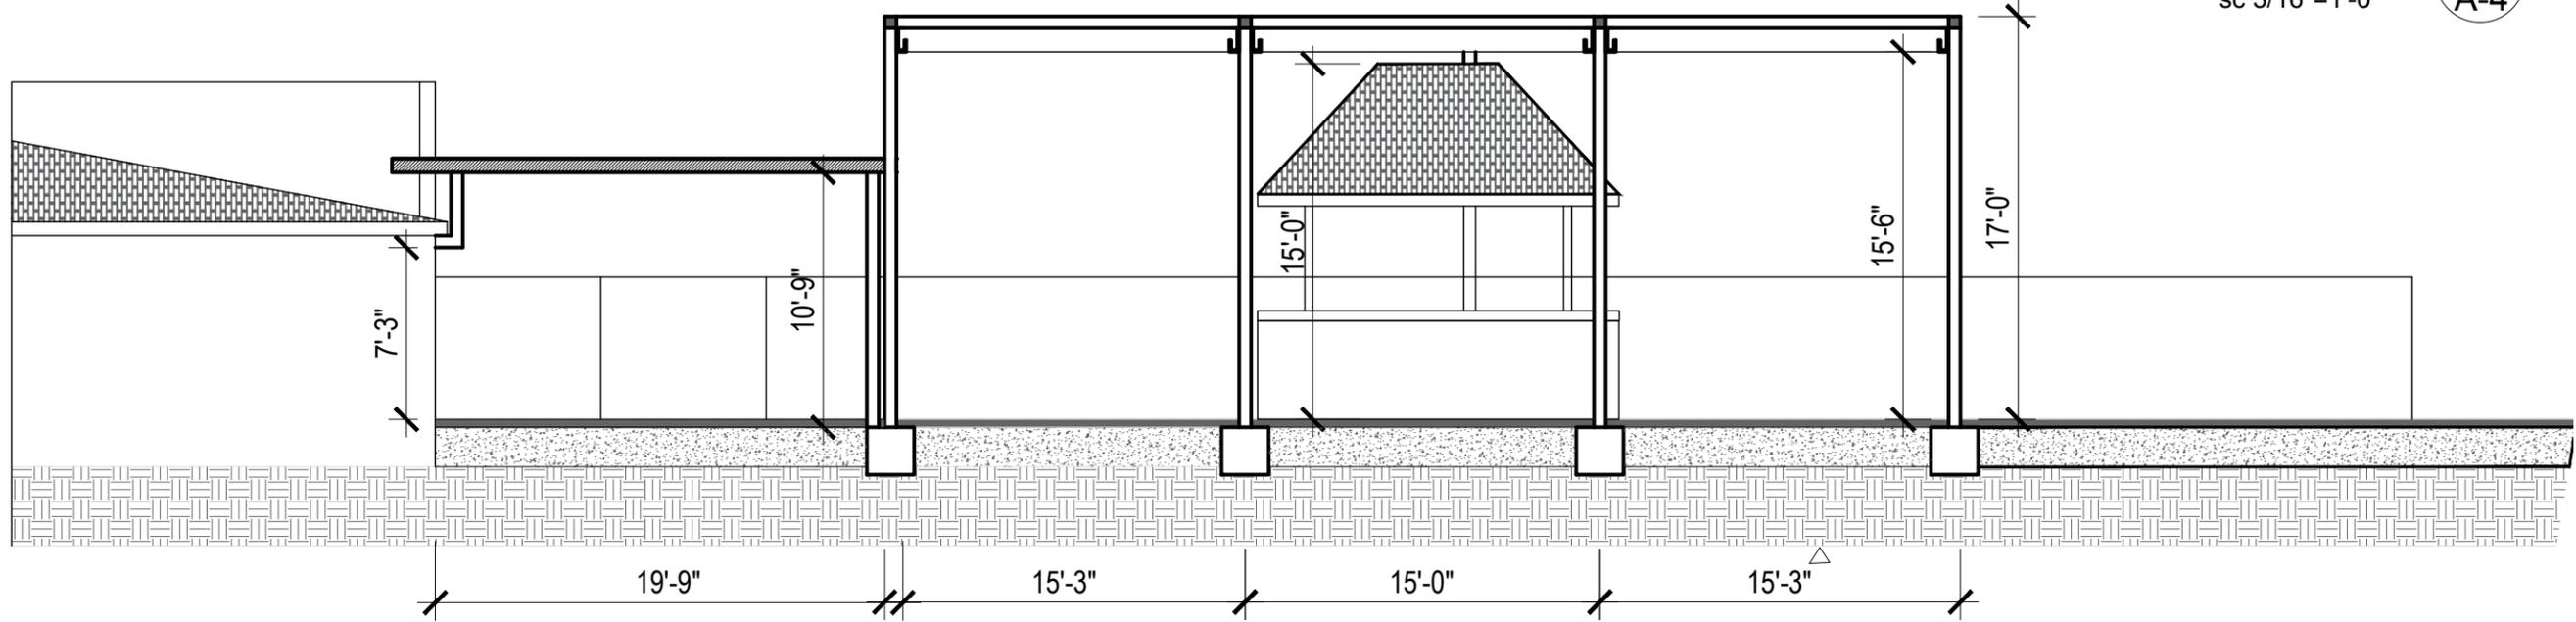

ELEVATION

sc 3/16"=1'-0"

2
A-4

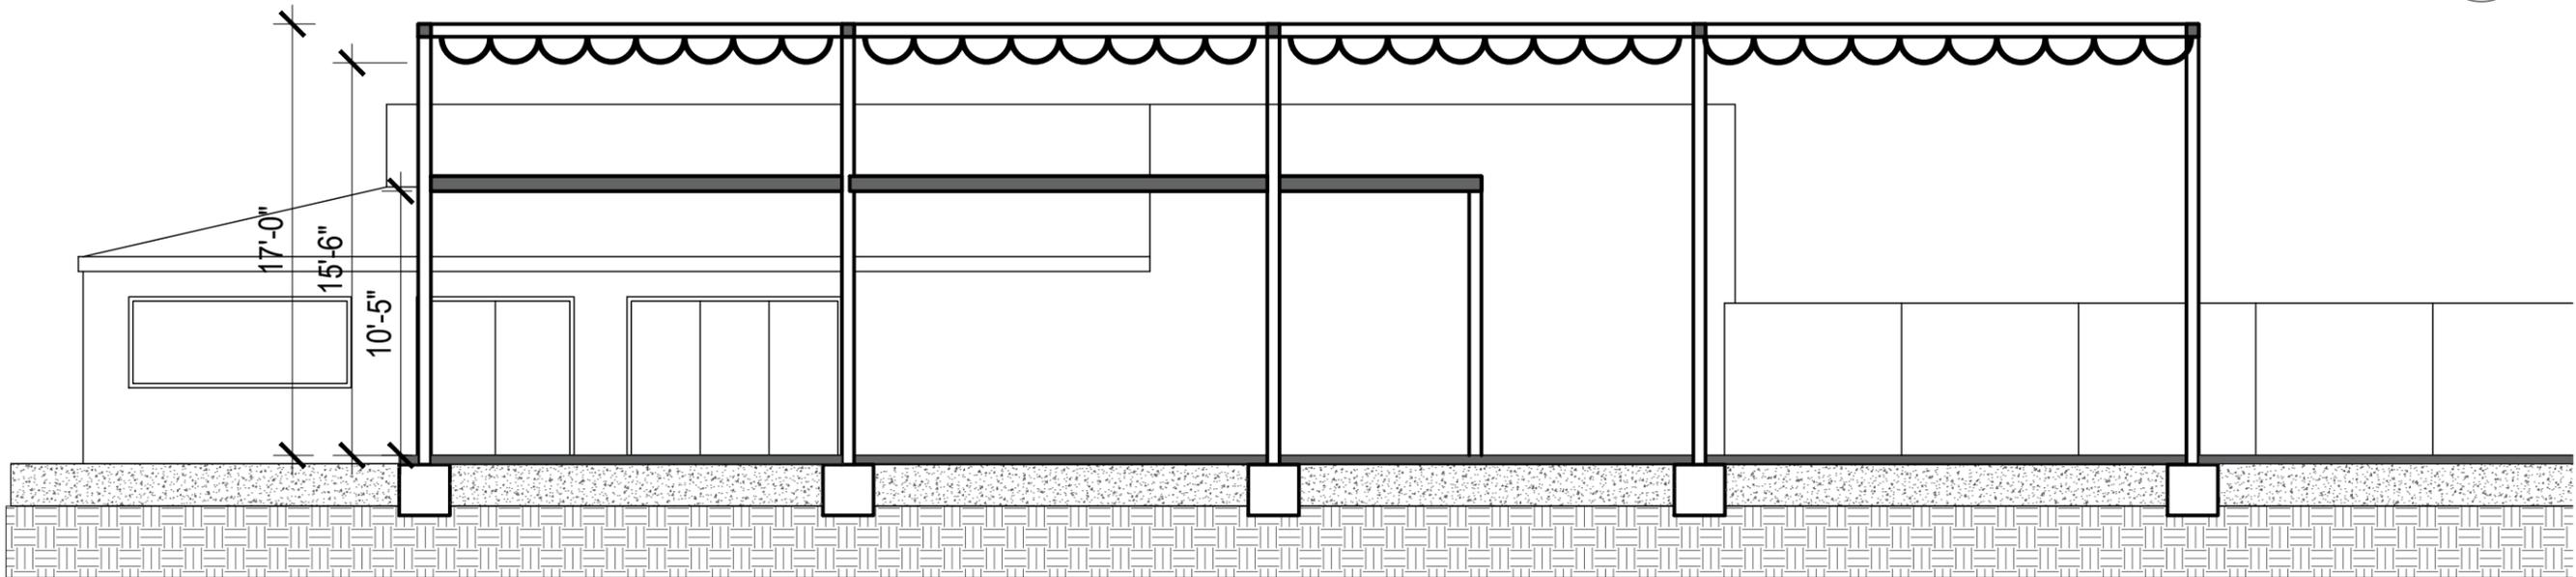

290 EAST ATLANTIC LLC
55 SE 2ND AVE
DELRAY BEACH FL 33064

ELEVATIONS

Stamp



CALC ENGINEERING
2000 NW 89 PL UNIT 102
DORAL FL 33172
Phone: (305) 898-9995
ENGINEERING BUSINESS
CA CERTIFICATION: 32566
ENGINEER: MASOOD HAJALI
LICENSE NUMBER: 82038

A-4