


This document, together with the concepts and designs presented herein, as an instrument of service, is intended only for the specific purpose and client for which it was prepared. Reuse of and improper reliance on this document without written authorization and adaptation by Kimley-Horn and Associates, Inc. shall be without liability to Kimley-Horn and Associates, Inc.

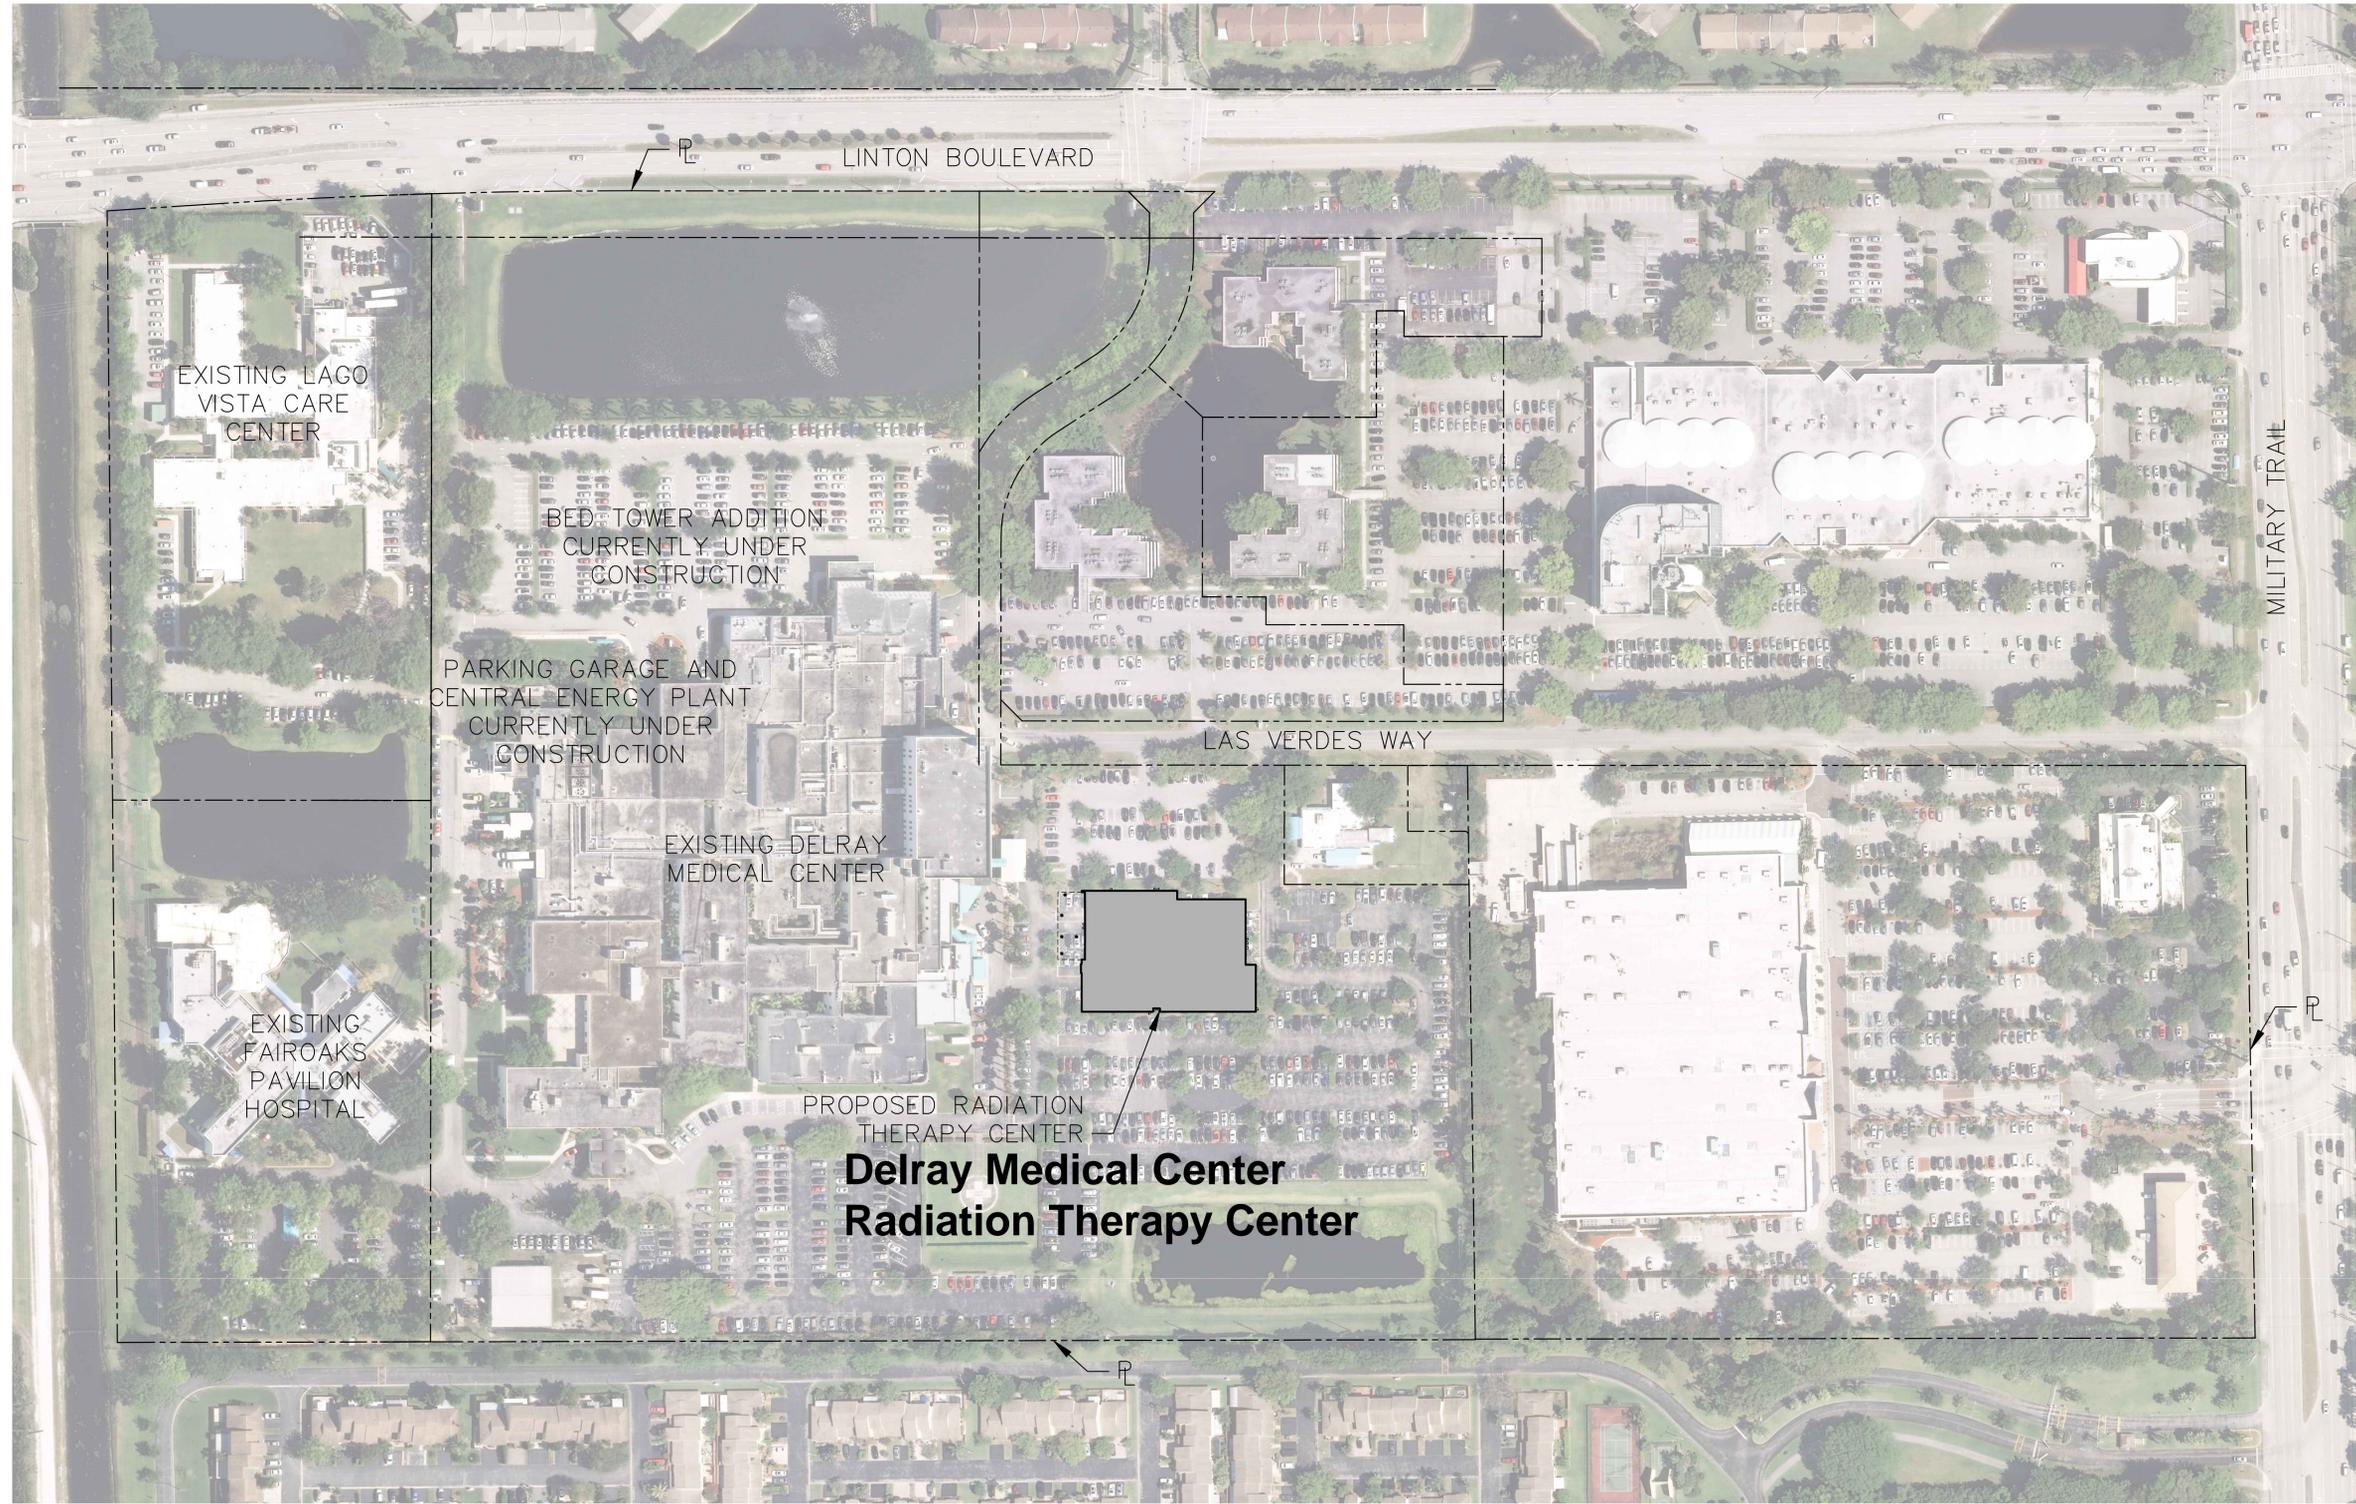

**Delray Medical Center
Radiation Therapy Center**

No.	REVISIONS	DATE	BY

Kimley»Horn
 1615 S. CONGRESS AVE., SUITE 201,
 DELRAY BEACH, FL 33445
 PHONE: 561-330-2345 · FAX: 561-863-8175
 WWW.KIMLEY-HORN.COM · CA 00000896

LICENSED PROFESSIONAL
 MICHAEL F. SCHWARTZ, P.E.
 FLORIDA LICENSE NUMBER
 56200

KHA PROJECT
 144446005
 DATE
 SCALE AS SHOWN
 DESIGNED BY ESG
 DRAWN BY ESG
 CHECKED BY JRH DATE: ---

LOCATION MAP

**DELRAY BEACH RADIATION
THERAPY CENTER**
 PREPARED FOR
**PROTON INTERNATIONAL/HTI
CANCER CENTERS**
 CITY OF DELRAY BEACH FLORIDA