


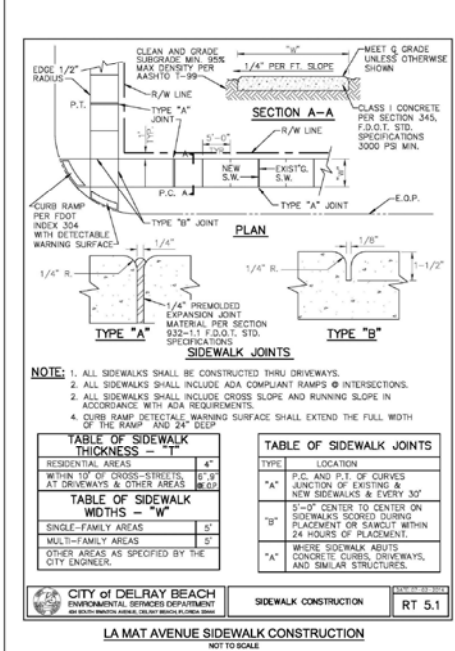
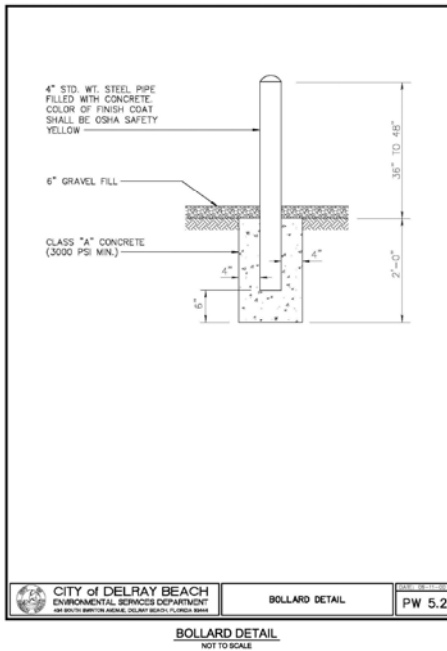
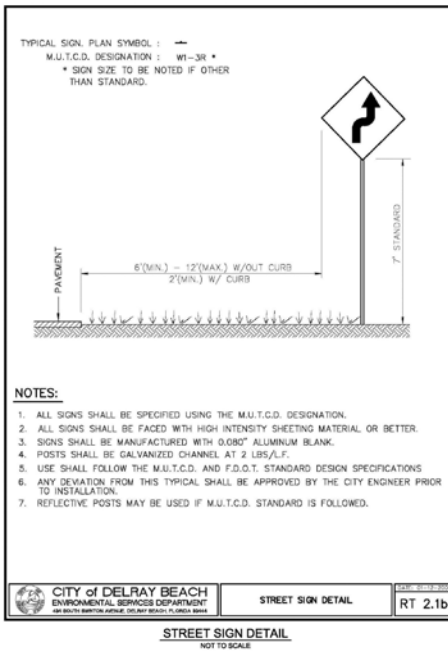
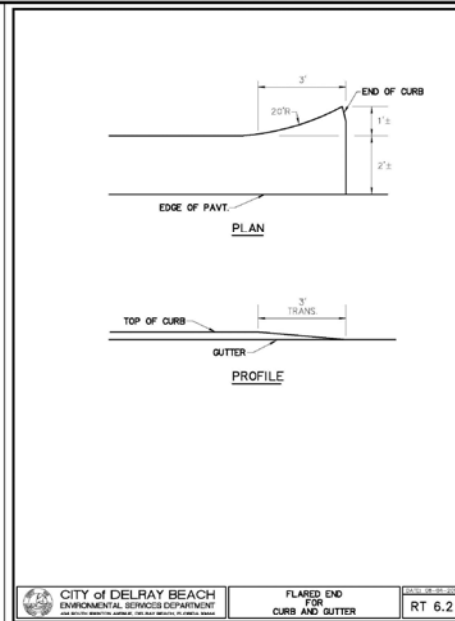
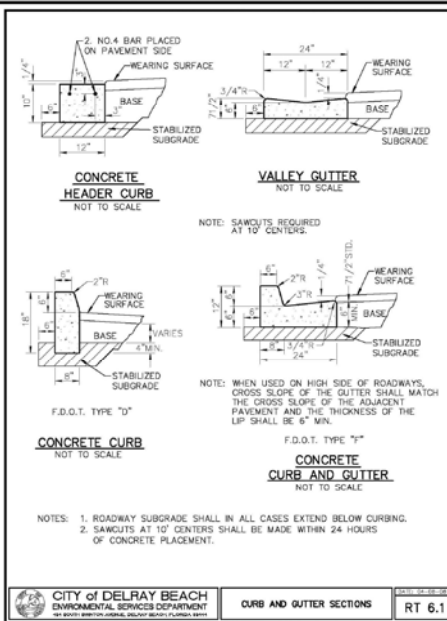


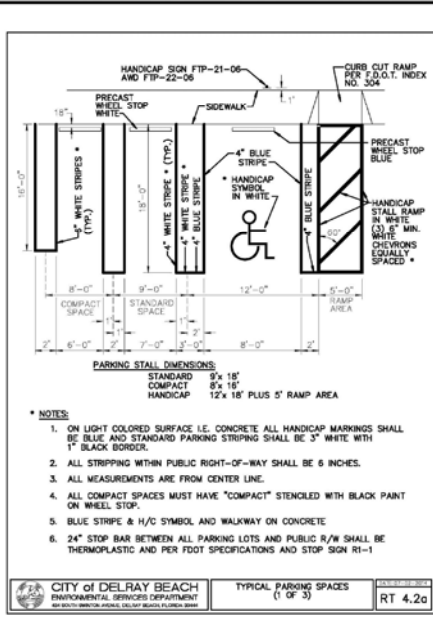

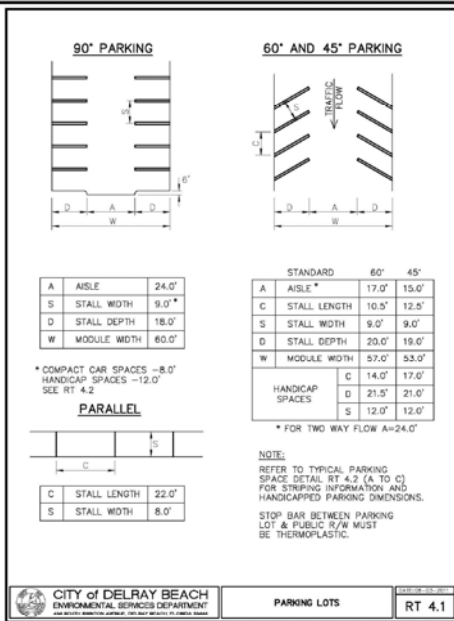


Charging Station Foundation

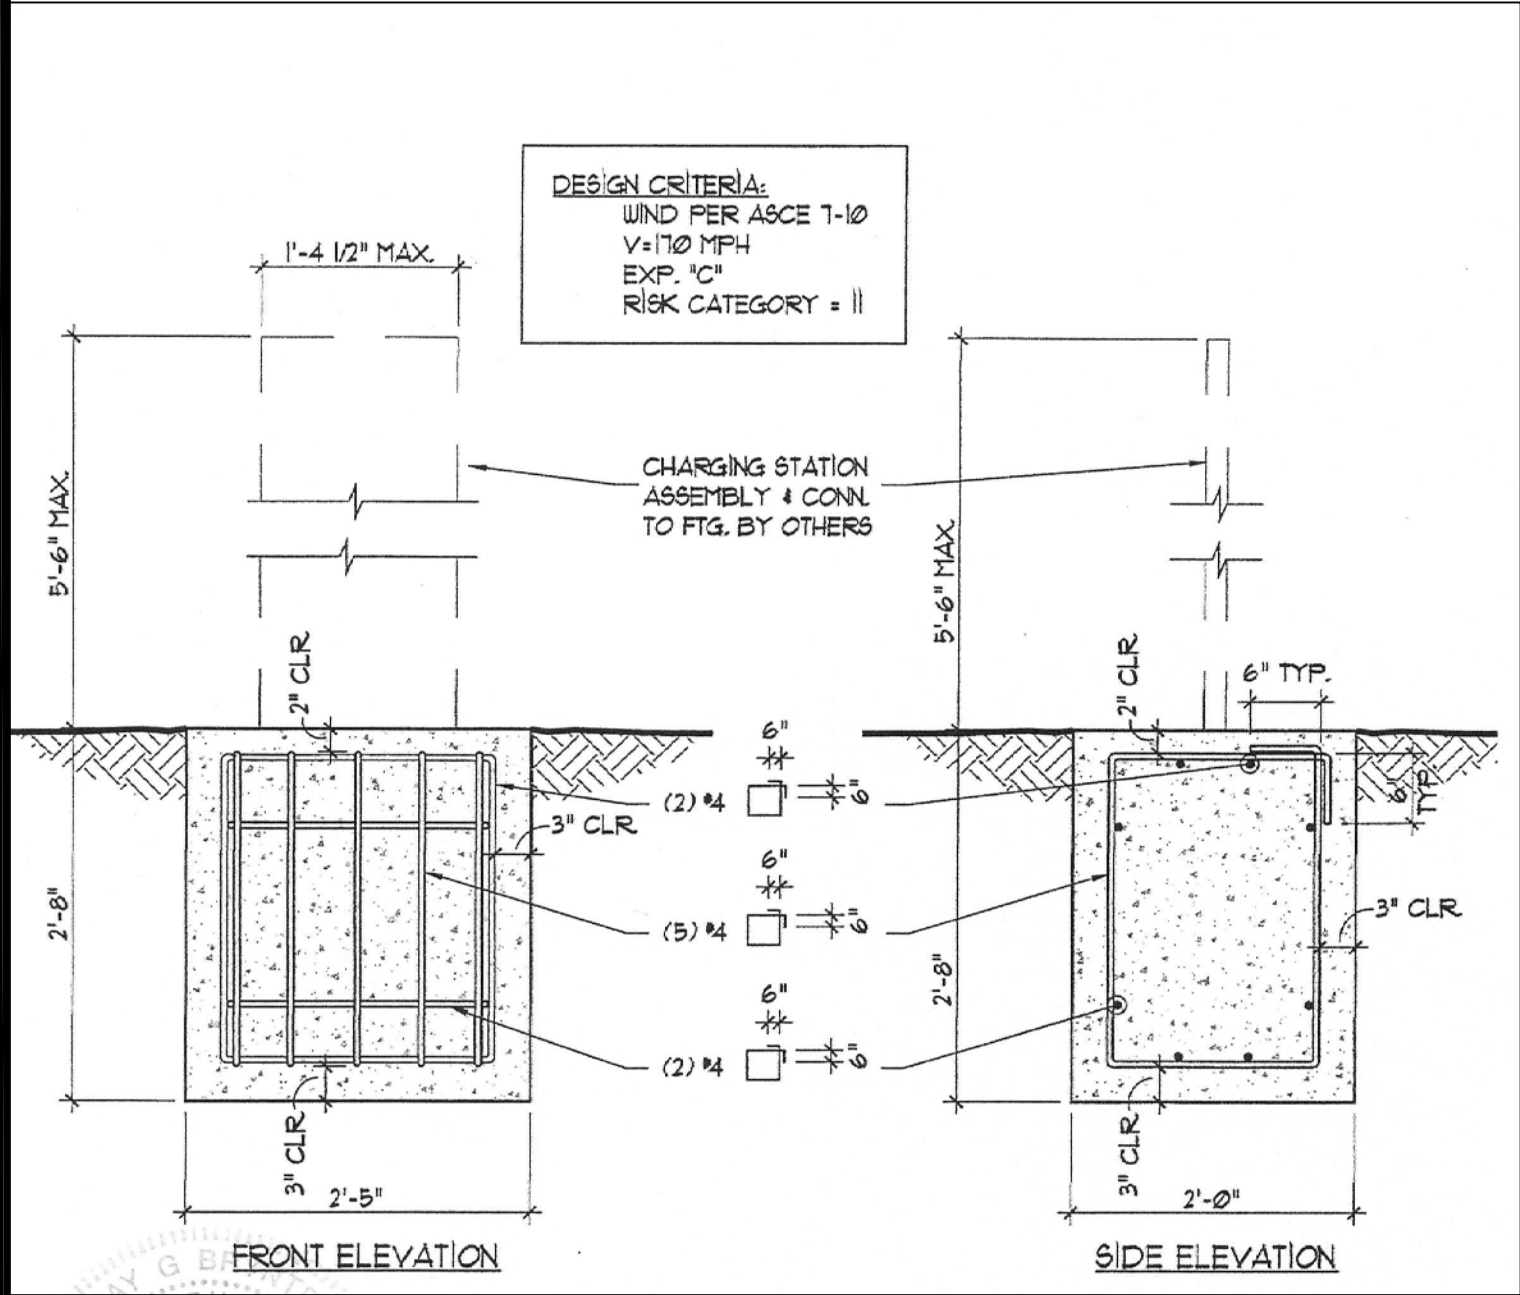


Typical View From With-In Property




Typical View From Neighborhood Side Of Wall

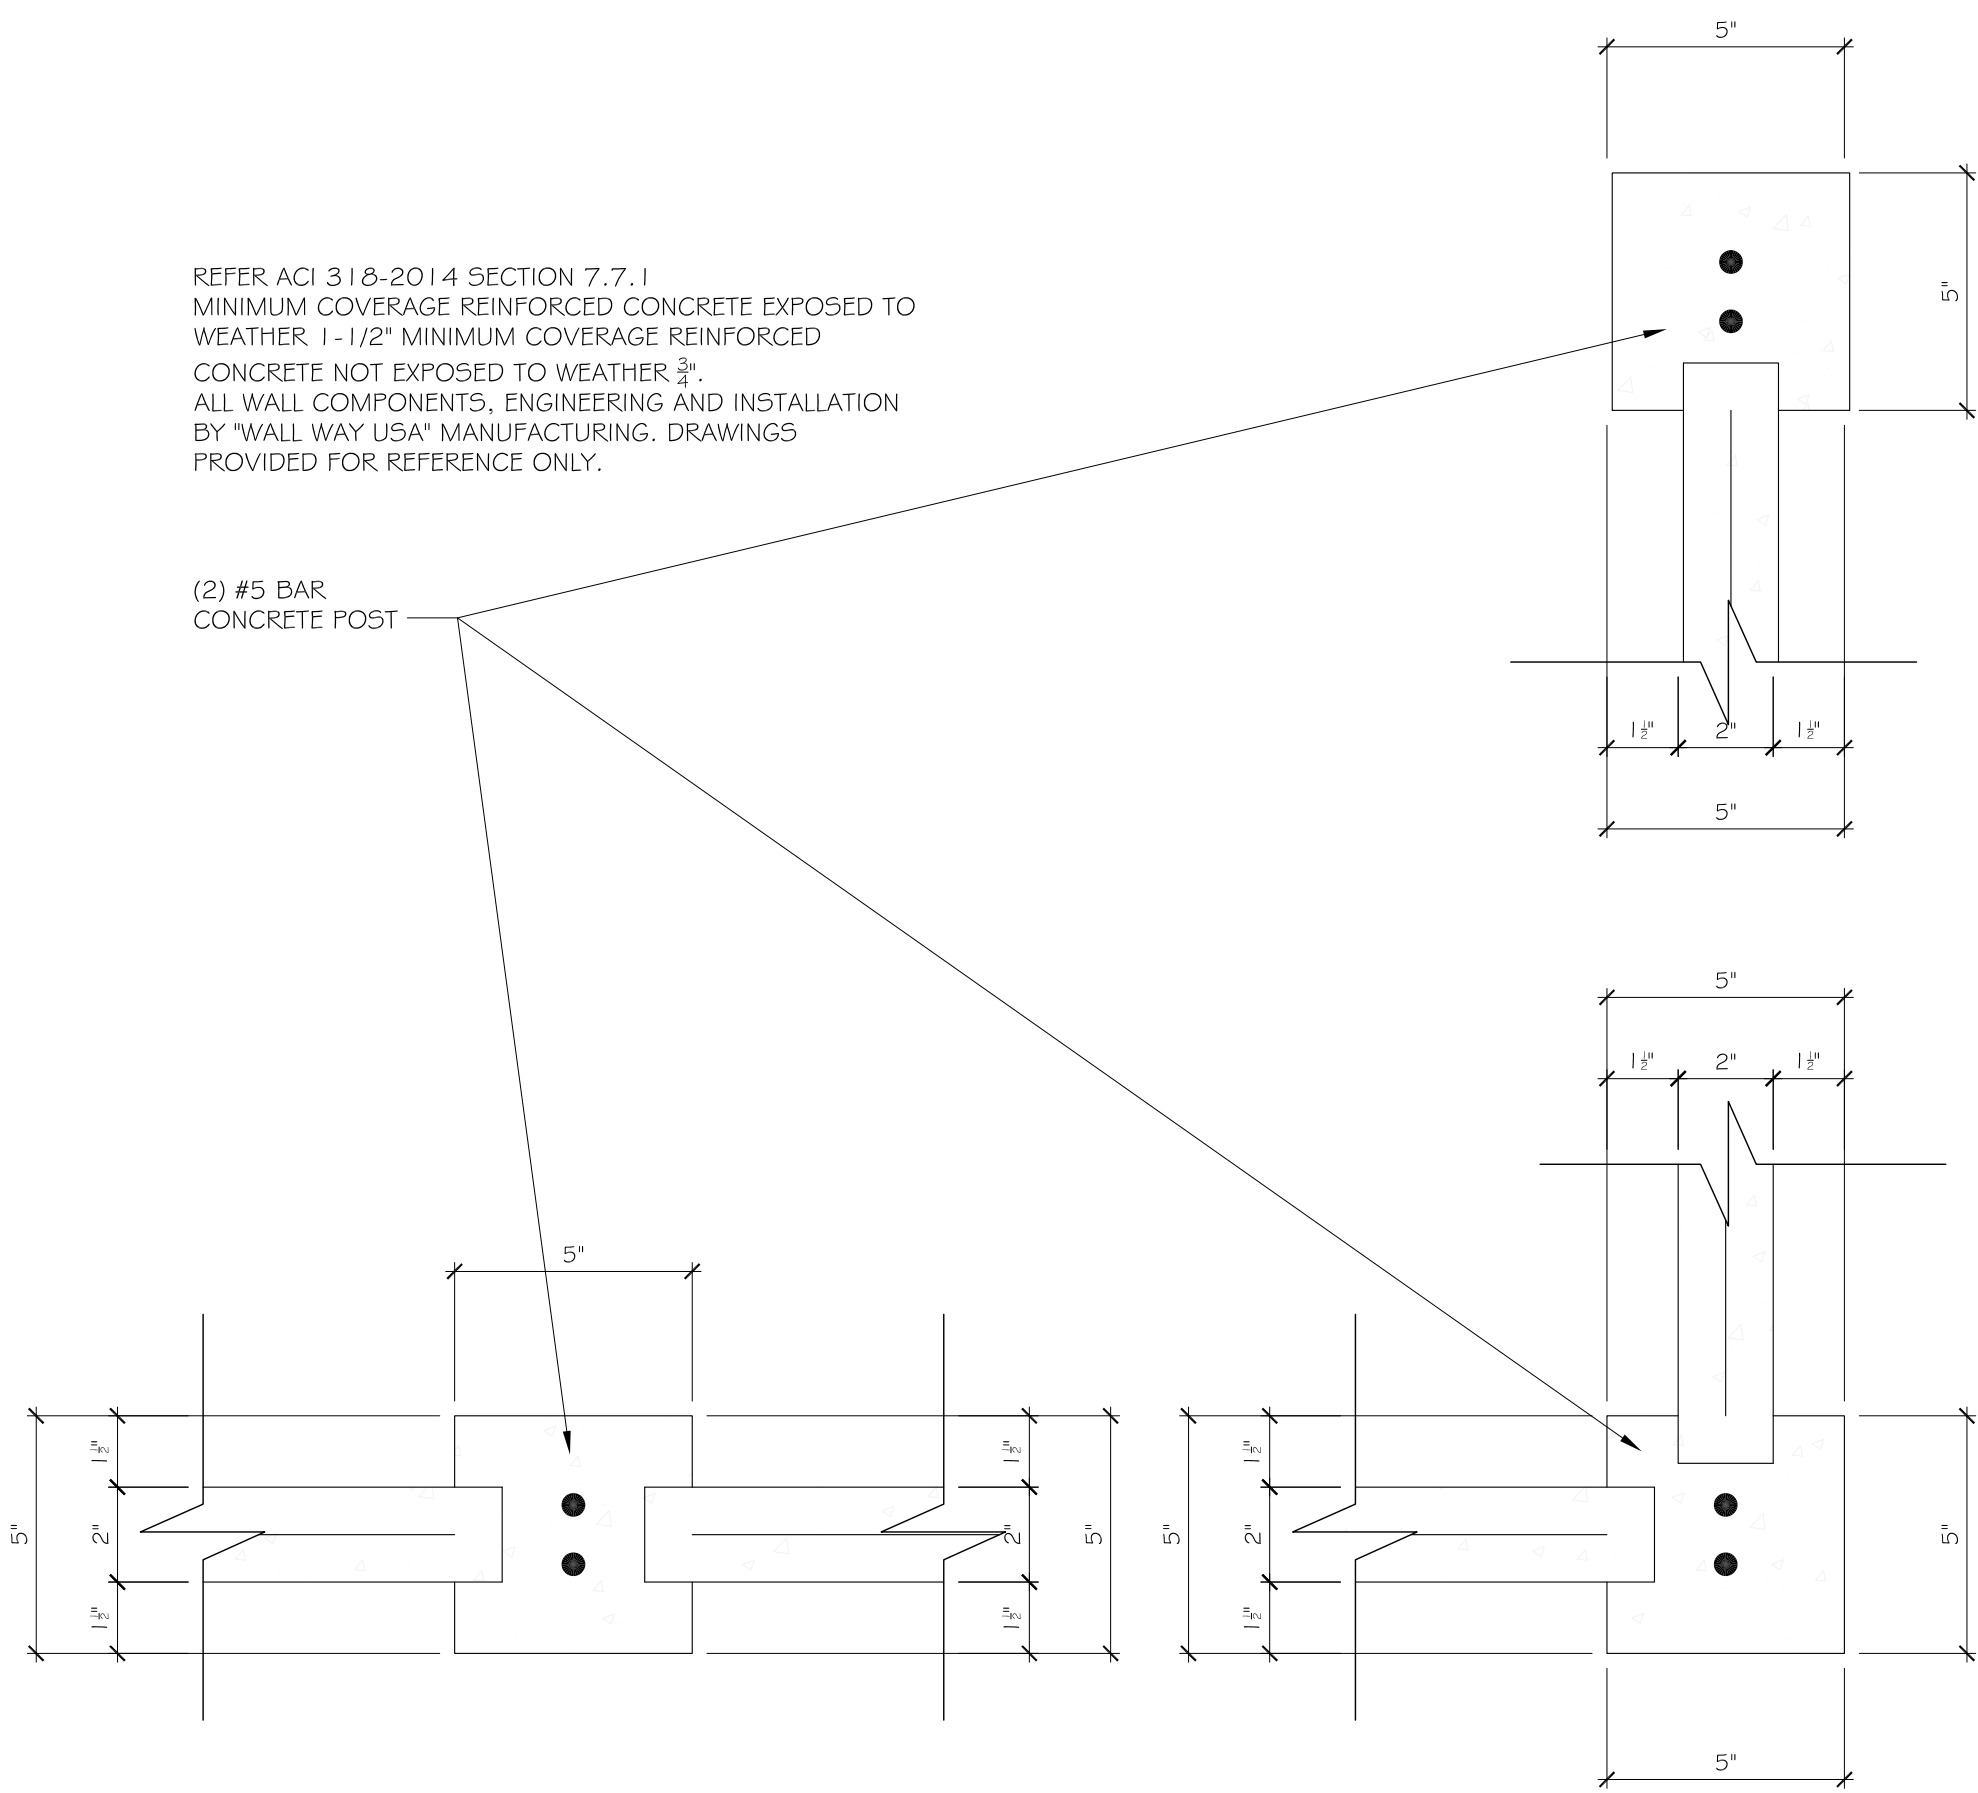


Post & Panel Typical Connections

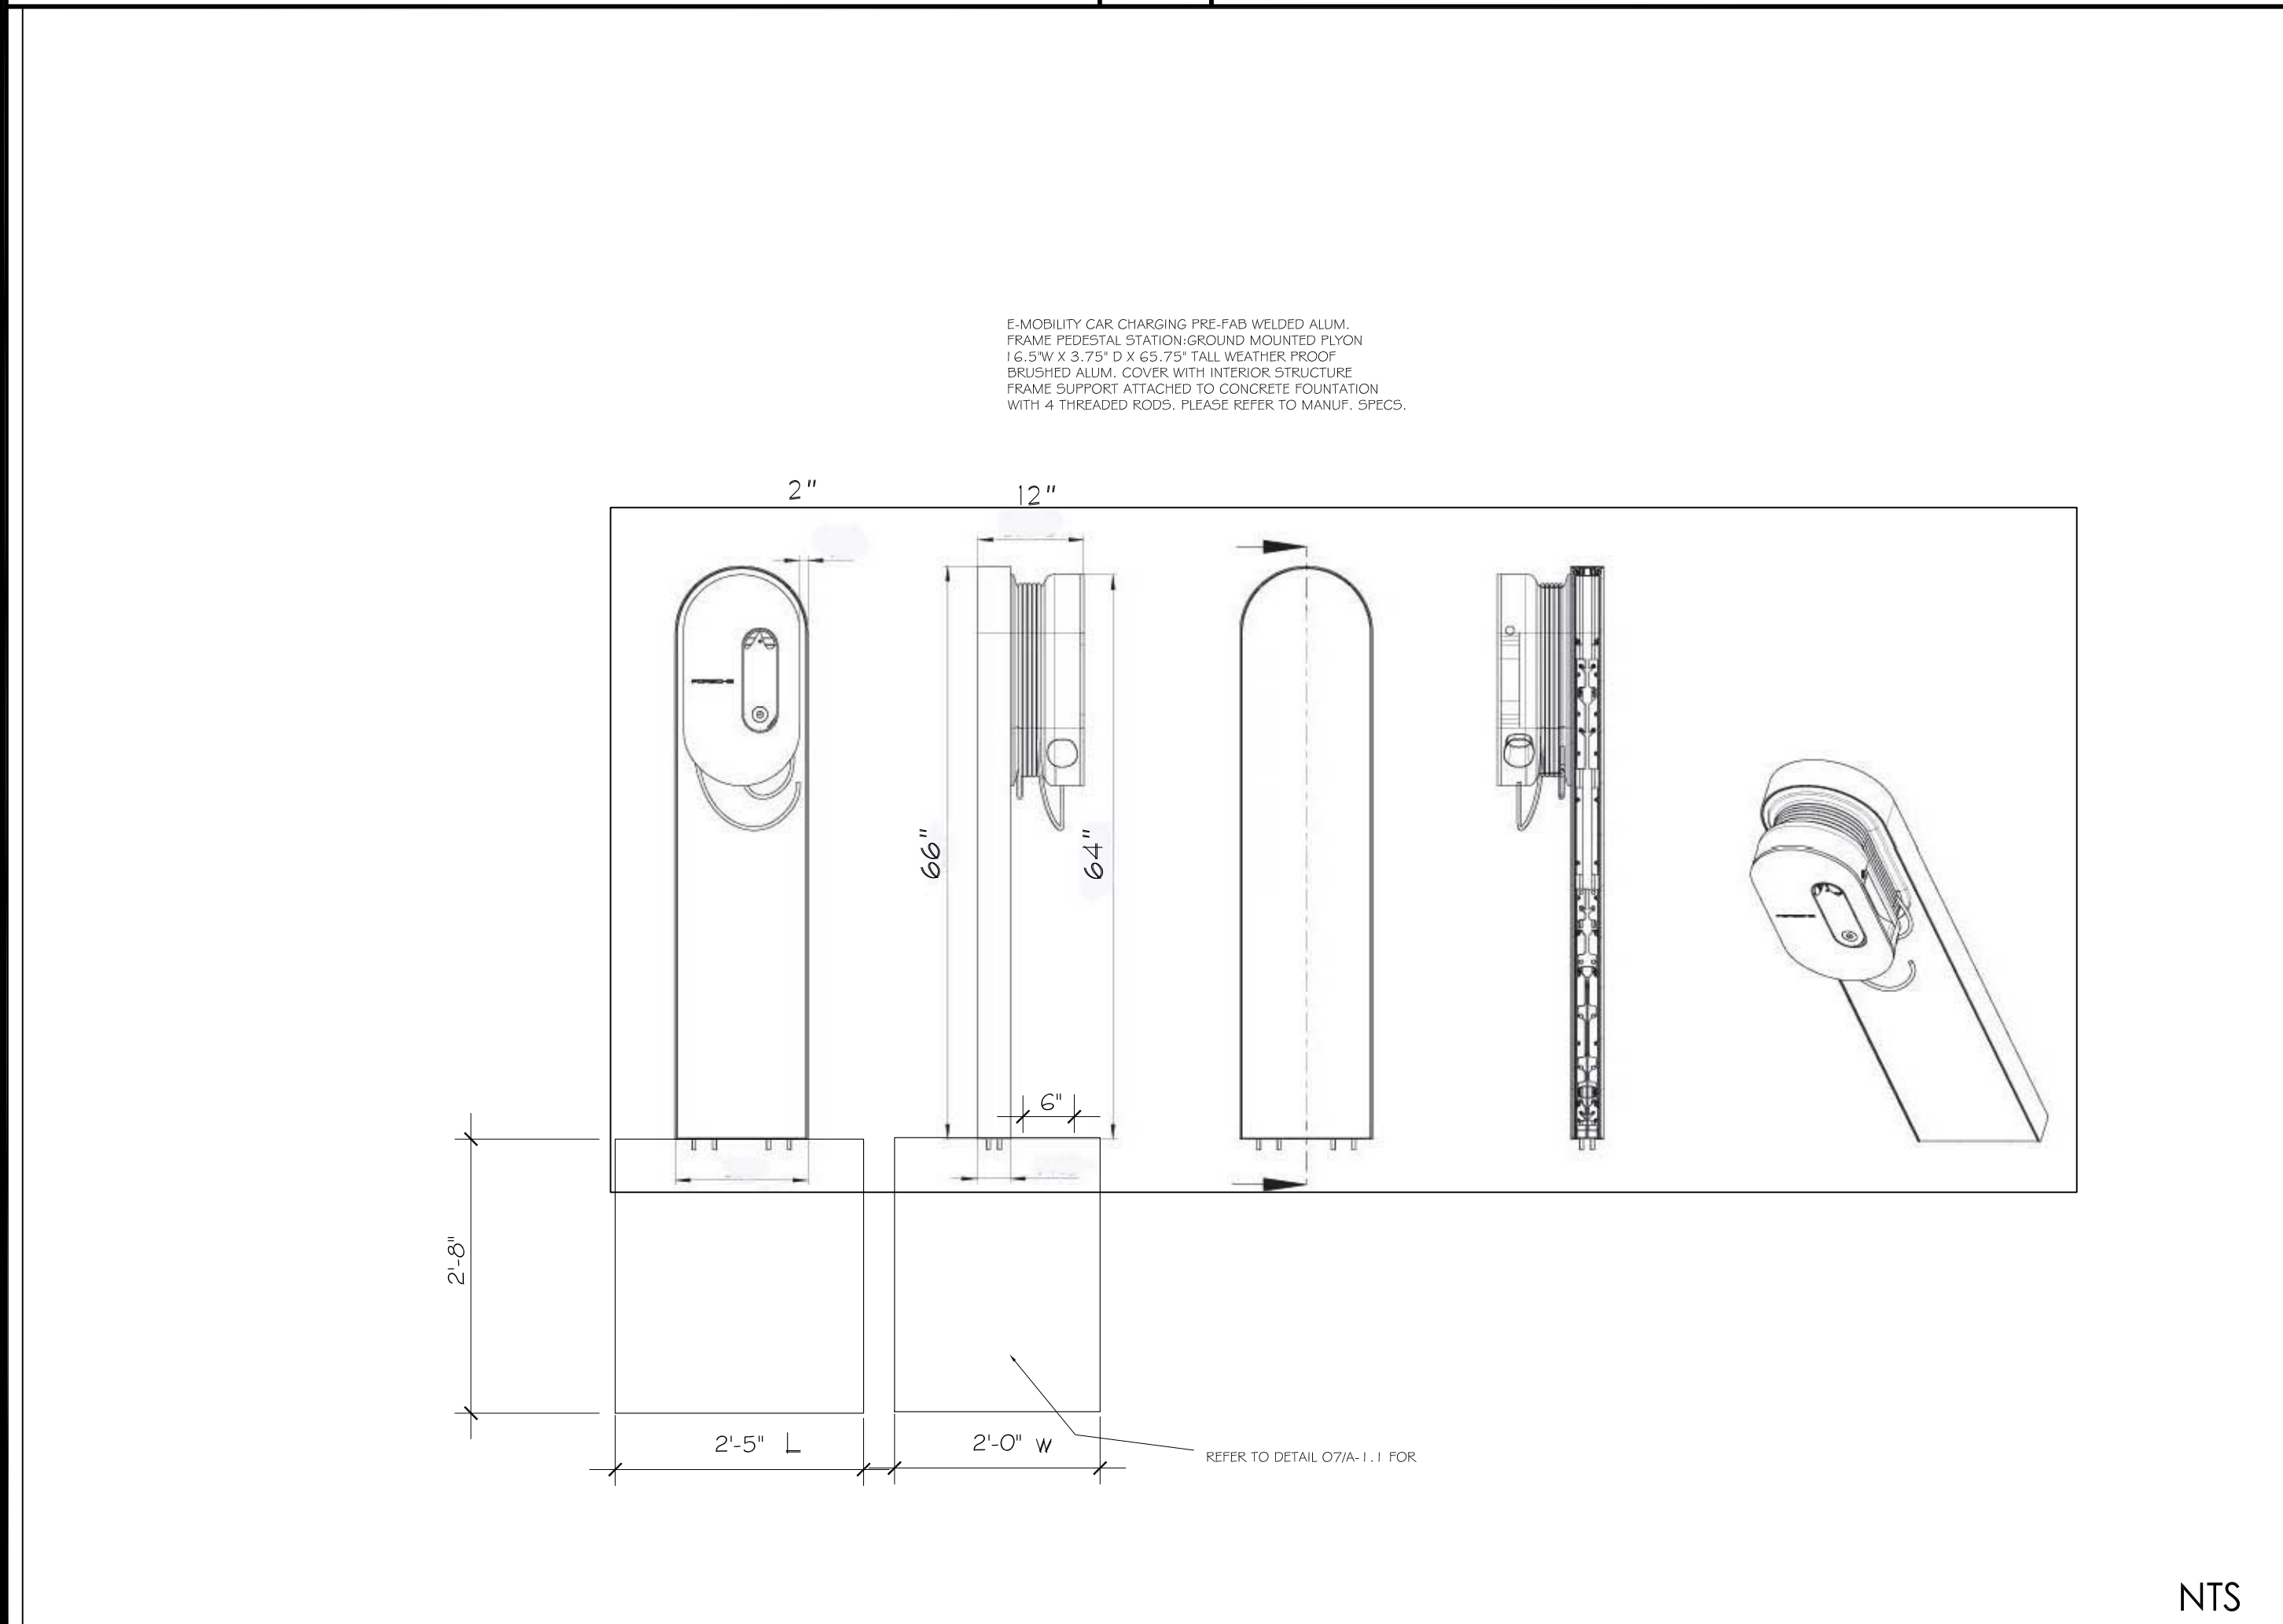

Typical Charging Station Elevations (Two To Be Provided On Site)

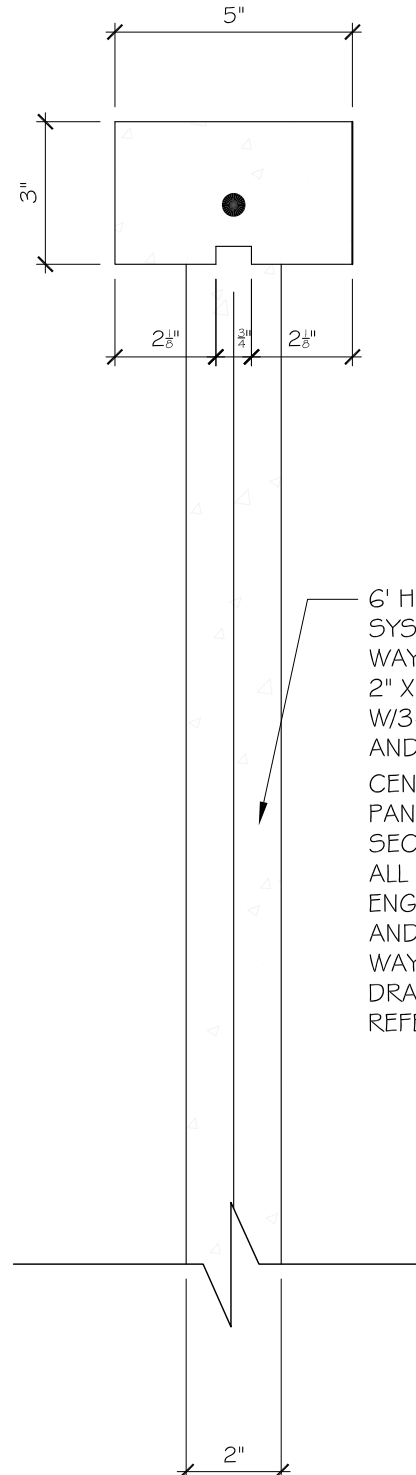

Section "A"

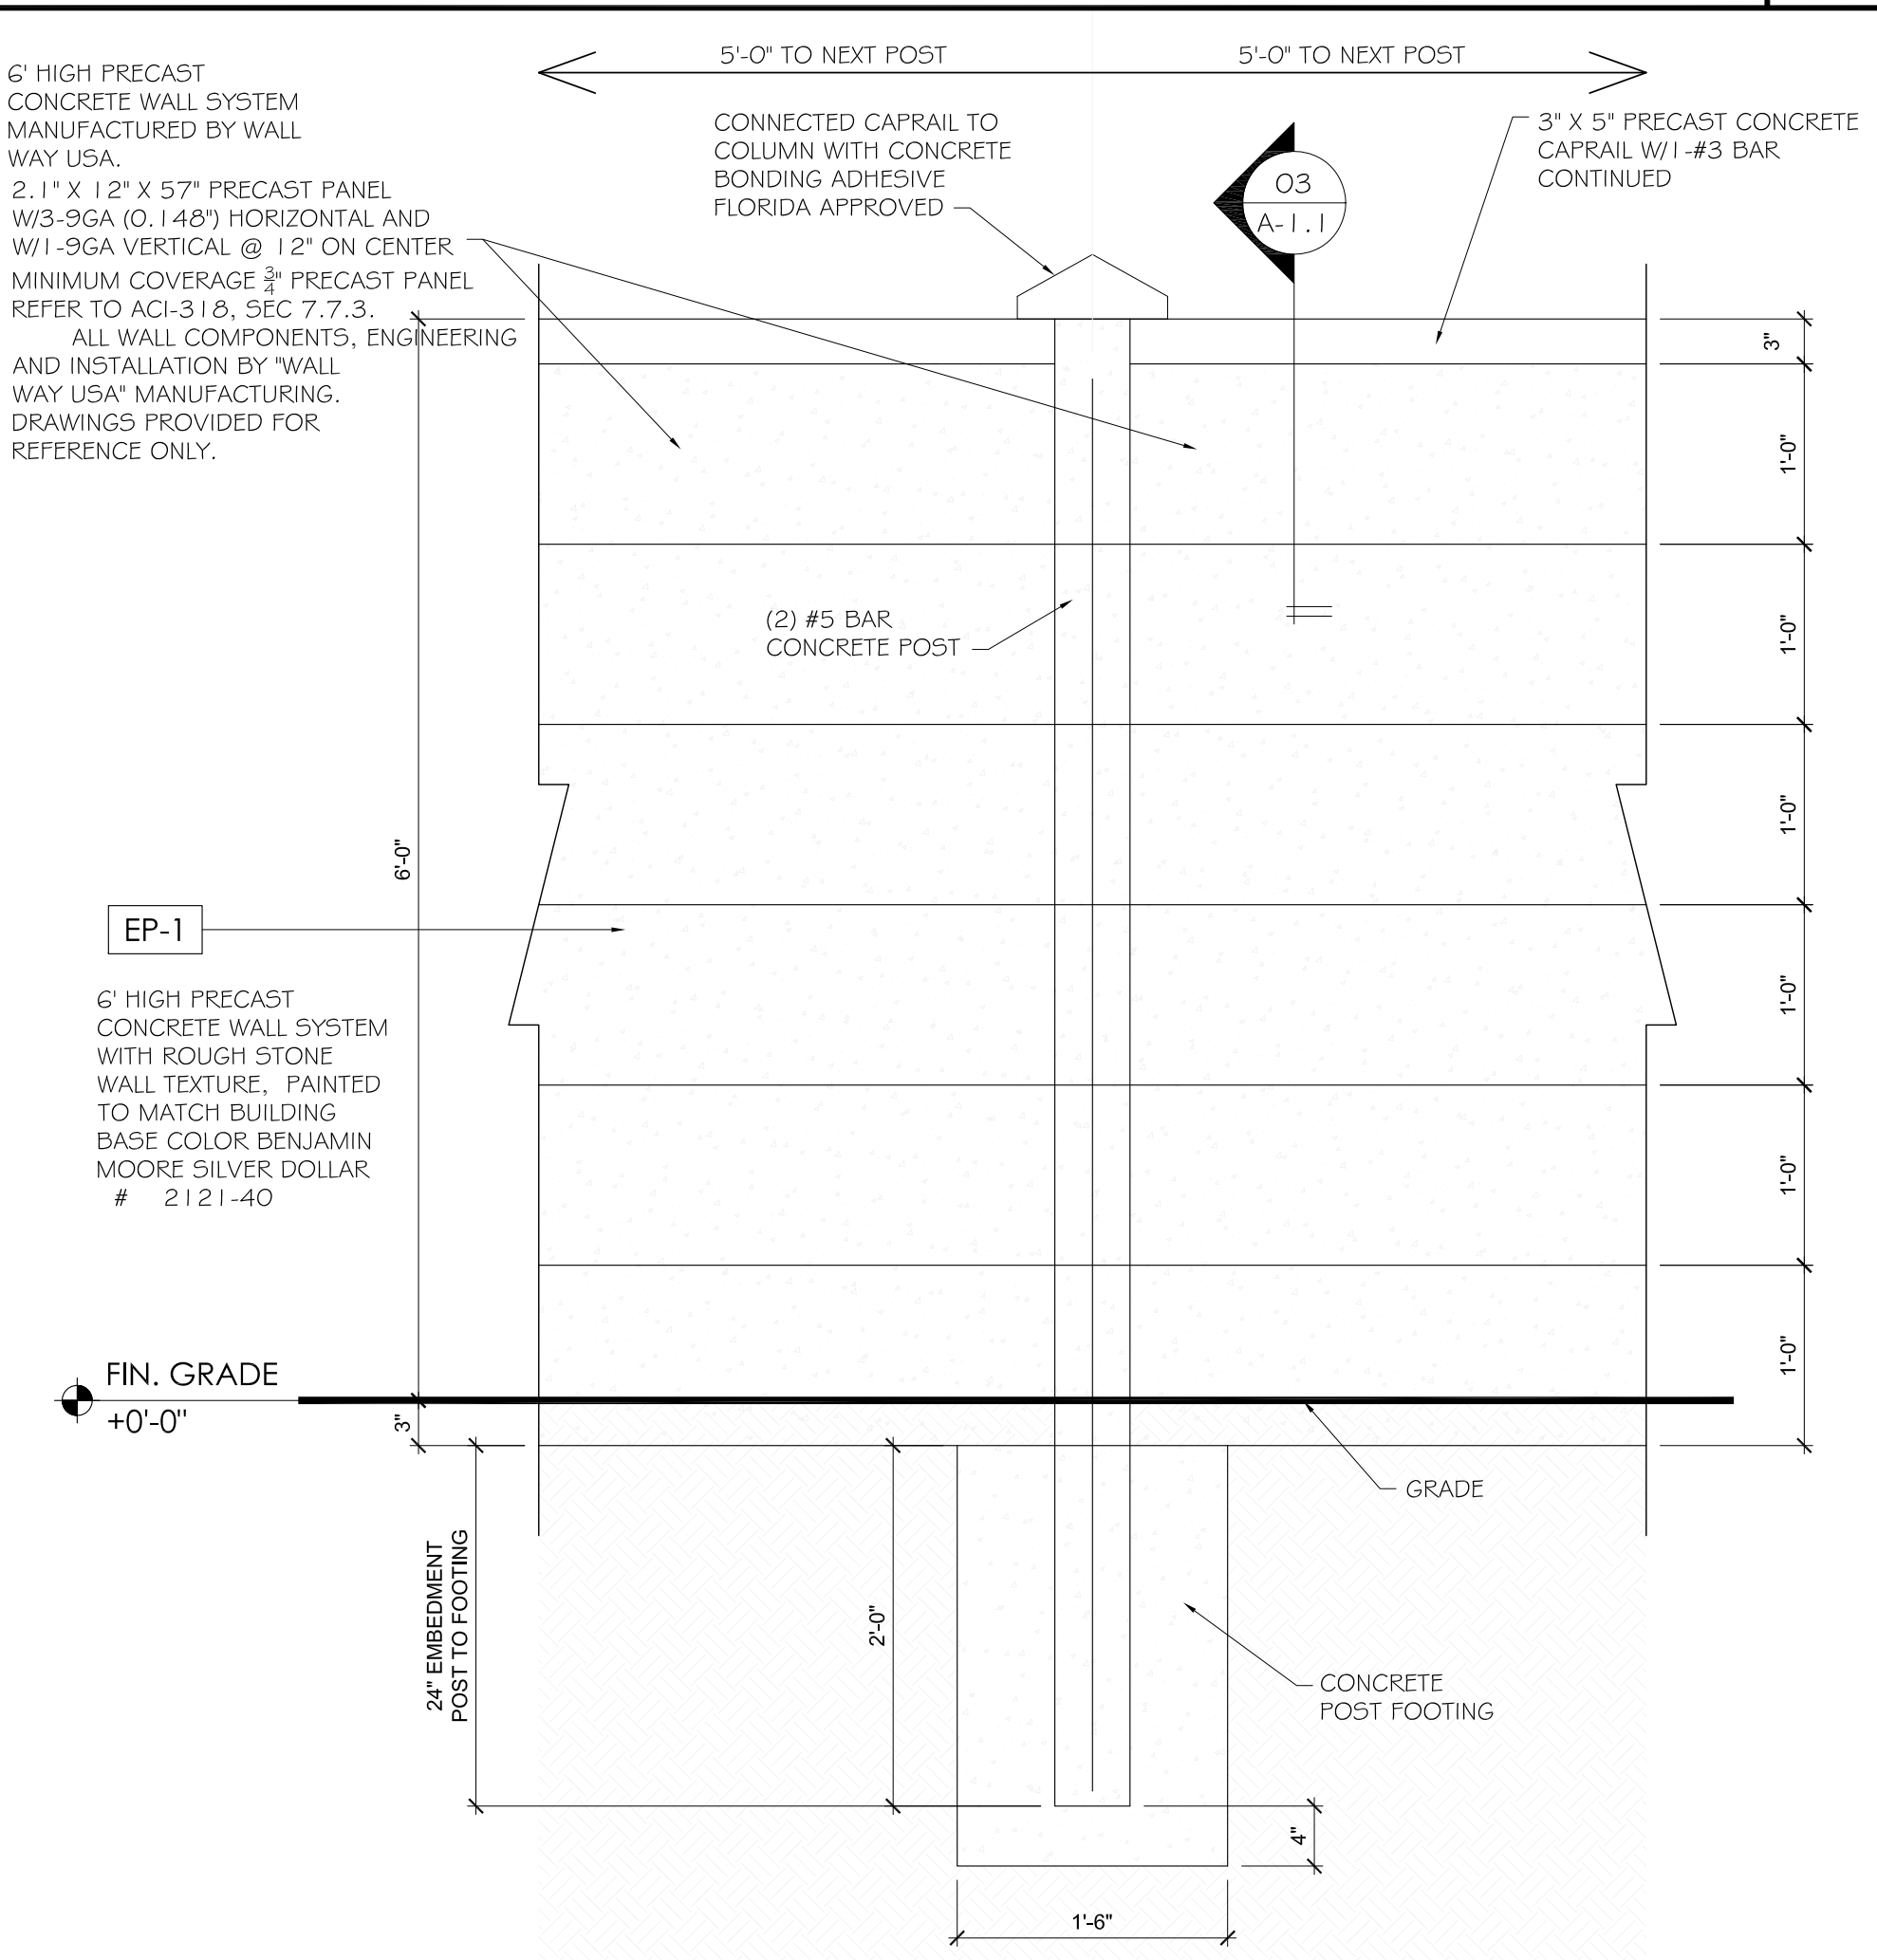

Wall & Post Elevation View

CONSULTANT

STATE OF FLORIDA
REGISTERED ARCHITECT

Gregory B. Molina
FL REG. # AR 93354
DATE: 11-06-18

COPYRIGHT © 2018
ALL RIGHTS RESERVED. THIS DOCUMENT
DESIGN OR PARTS THEREOF, MAY NOT BE
REPRODUCED IN ANY FORM WITHOUT
WRITTEN CONSENT FROM GBM ARCHITECTURE PA

GBM
ARCHITECTURE PA

ARCHITECTURE
MASTER PLANNING
AA2600322

2801 SW 3RD AVENUE, UNIT F 8
FORT LAUDERDALE, FLORIDA 33315
T : 954.713.6101
C : 954.812.6680
E: GREGM@GBMARCHITECTURE.COM
WEB: WWW.GBMARCHITECTURE.COM

GRIECO DELRAY CHEVROLET

2605 SOUTH FEDERAL HIGHWAY
DELRAY BEACH, FL 33483

CITY OF DELRAY BEACH

PALM BEACH COUNTY

DRAWING ISSUE DATES:

SITE DETAILS

SHEET

A- 1.1

PROJECT 171010
DATE 11-06-18
PERMIT NO.