


(50' RIGHT-OF-WAY)
20.5' ASPHALT PAVEMENT

LAKE DRIVE

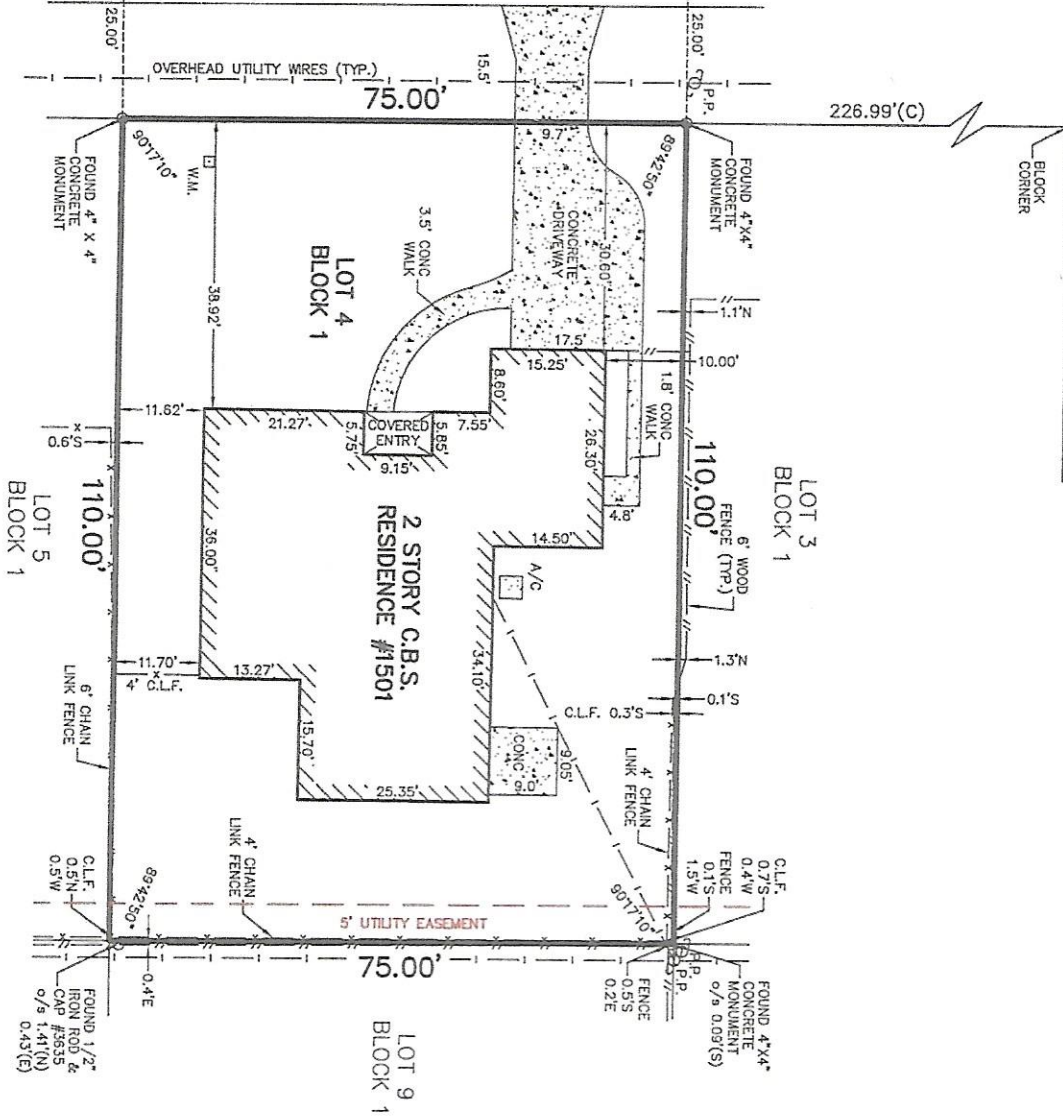

SCALE: 1" = 20'	SKETCH NO.: 16-0427
DRAWN BY: Q.D.I.	SIDE 2 OF 2



