

PURCHASE AND SALE OF REAL PROPERTY AGREEMENT

THIS AGREEMENT is made and entered into as of this ____ day of _____, 2025 ("Agreement") by and between the **Delray Beach Community Redevelopment Agency, a Florida public body corporate and politic created pursuant to Section 163.356 F.S**, whose post office address is 20 North Swinton Avenue, Delray Beach, Florida 33444 (hereinafter referred to as "SELLER") and **Boynton Beach Faith Based Community Development Corporation, Inc., a Florida non-for-profit corporation**, whose post office address is 1600 N Federal Highway, Suite 12, Boynton Beach, Florida 33435 (hereinafter referred to as "PURCHASER").

In consideration of the mutual agreements and upon and subject to the terms and conditions herein contained, the parties hereto agree as follows:

1. **DEFINITIONS.** The following terms when used in this Agreement for Purchase and Sale shall have the following meanings:

1.1 **Property.** That certain real property consisting of a vacant parcel located at **238 SW 14th Avenue, Delray Beach, Florida**, (the "Property") which Property is more particularly described with the legal description in **Exhibit "A,"** attached hereto and made a part hereof.

1.2 **Closing.** The delivery of a Special Warranty Deed to PURCHASER concurrently with the delivery of the purchase price and other cash consideration to SELLER.

1.3 **Closing Date.** The Closing Date shall occur on or before thirty (30) calendar days subsequent to the PURCHASER obtaining a building permit for one (1) single family residence.

1.4 **Completion Date.** Completion of construction and issuance of a certificate of occupancy for one (1) single family residence is ready for sale (completion of construction and issuance of certificate of occupancy) no later than five hundred forty-five (545) calendar days after the Effective Date of this Agreement.

1.5 **Deed.** A Special Warranty Deed which shall convey the Property from SELLER to PURCHASER.

1.6 **Earnest Money.** The sum of One Thousand and 00/100 Dollars (\$1,000.00) has been delivered from PURCHASER to Escrow Agent pursuant to Section 2.1 set forth herein.

1.7 **Effective Date.** The Effective Date of this Agreement shall be the date upon its execution by all parties to this Agreement: SELLER, PURCHASER and the Escrow Agent.

1.8 **Escrow Agent.** Goren Cherof Doody & Ezrol, P.A. (hereinafter referred to as the "Escrow Agent") with offices at 3099 E. Commercial Blvd, #200, Fort Lauderdale, FL 33308.

1.9 **Project.** The construction of one (1) affordable / workforce housing single family residence utilizing the one (1) model attached hereto as Exhibit B. The Sales Price shall be in accordance with the City of Delray Beach's Workforce Housing Program, and the sale will include the single-family residence and land.

1.10 **Sales Price.** The Sales Price of the single-family residence, including the land, shall not exceed Two Hundred Eighty-Eight Thousand and 00/100 Dollars (\$288,000.00).

1.11 **Application Date.** Means the date which is thirty (30) calendar days after the Inspection Period by which PURCHASER must submit a Building Permit application to the City of Delray Beach and any other governmental entities required for the single-family residence to be constructed on the Property. PURCHASER is required to pay any fees and agrees to pick up the approved Building permit within fourteen (14) calendar days after notice by the City of Delray Beach that is ready.

1.12 **Other Definitions.** The terms defined in any part of this Agreement shall have the defined meaning wherever capitalized herein. Wherever appropriate in this Agreement, the singular shall be deemed to refer to the plural and the plural to the singular, and pronouns of each gender shall be deemed to comprehend either or both of the other genders. As used in this Agreement, the terms "herein", "hereof" and the like refer to this Agreement in its entirety and not to any specific section or subsection.

2. **PURCHASE AND SALE.** Subject to the provisions of this Agreement, the SELLER hereby agrees to sell to PURCHASER, and PURCHASER hereby agrees to purchase from SELLER, the Property previously identified on Exhibit "A" for the total Purchase Price of Two Thousand Five Hundred and 00/100 Dollars (\$2,500.00) and upon and subject to the terms and conditions hereinafter set forth.

2.1 Earnest Money. Within five (5) business days after the Effective Date, PURCHASER shall deposit and cause to be placed in an escrow account maintained by Goren, Cherof, Doody & Ezrol, P.A. ("Escrow Agent") in the amount of One Thousand and 00/100 Dollars (\$1,000.00) ("Earnest Money"). At Closing, a copy of the closing statement signed by both parties hereto shall be conclusive evidence of the SELLER'S right to receive the deposit. Except in the event of PURCHASER'S default hereunder, the interest on the Escrow Deposit shall inure to the benefit of PURCHASER.

2.2 Balance of Purchase Price. PURCHASER shall pay the balance of the Purchase Price to SELLER at Closing by readily negotiable funds drawn on a local financial institution pursuant to the terms of the Agreement for Purchase and Sale or by wire transfer to an account identified by SELLER.

2.3 The Purchase includes:

- (a) All buildings and improvements located on the Property; if any
- (b) All right-of-ways, alleys, waters, privileges, easements and appurtenances which are on or benefit all the Property;
- (c) All rights, title and interest, if any, of SELLER in any Property lying in the bed of any public or private street or highway, opened or proposed, in front any of the adjoining Property to the center line thereof;
- (d) To the extent transferable, all licenses, permits, approvals, and other governmental authorizations relating to the operational use or occupancy of the Property to the extent the same are transferable to PURCHASER and in effect as of the Closing Date (the governmental authorizations and contracts and leases, if applicable, with respect to the Property shall hereinafter be referred to as the "Contracts"). Purchaser may review all such Contracts, if any, during the Inspection Period (defined below).

3. INSPECTIONS. PURCHASER shall have forty-five (45) calendar days commencing as of the Effective Date to determine that the Property is satisfactory for PURCHASER'S purpose (hereinafter referred to as the "Inspection Period"). PURCHASER's purpose and use for the Property is defined herein as the "Intended Use".

3.1 Purchaser Review of Property. During the Inspection Period, it shall be the responsibility of the PURCHASER to determine whether the Property has adequate services

available and that all Federal, State, County and local laws, rules and regulations have been and are currently being complied with relative to the Property, and whether utility services including, water, wastewater, electric, telephone and all other utilities are available in the proper size and capacity to serve the Property and installed to the Property lines. In the event that any inspections and any review of documents conducted by the PURCHASER relative to the Property during this period prove unsatisfactory in any fashion, the PURCHASER, at its sole discretion, shall be entitled to terminate this Agreement prior to the expiration of the Inspection Period. In that event, PURCHASER will provide written notice pursuant to Section 21 below to SELLER and/or SELLER'S counsel at any time prior to 5:00 p.m. local time on or before the expiration of the Inspection Period and receive an immediate refund of all deposits paid hereto or proceed to Closing as set forth herein.

3.2 Access to Property and Materials. At all times during the term of this Agreement, PURCHASER and its agents shall be provided with reasonable access during normal business hours to the Property for purposes of conducting on-site inspection, physical testing and investigation. SELLER shall provide PURCHASER or provide reasonable access to any Appraisals, Environmental Reports (Environmental Phase I and II if any), Surveys, and all other studies it may have its possession relating to the Property and shall consent to an assignment of such items to PURCHASER or PURCHASER'S lending institution.

3.3 No liens. PURCHASER shall not permit any liens to be filed against the Property in connection with PURCHASER'S Inspections and PURCHASER covenants to protect the SELLER from the filing of any liens against the Property. In the event that any such liens are filed as a result of work performed or requested by PURCHASER, the PURCHASER shall either pay the sum claimed by the lienor or bond such claim in the manner permitted by law within five (5) days after PURCHASER receives notice of the lien. If PURCHASER does not discharge or transfer to bond any claims of lienor after ten (10) days written notice by SELLER, then PURCHASER shall be in breach of this Agreement and PURCHASER shall be responsible for damages caused thereby.

3.4 Restoration. Following any such Inspections, PURCHASER shall promptly restore the Property to the same condition existing immediately prior to such Inspections. The Inspections shall be conducted in accordance with all applicable laws and by licensed and insured professionals, and PURCHASER shall cause its inspectors to obtain, at

PURCHASER's sole cost and expense, any and all licenses and permits required to conduct the Inspections, as applicable.

3.5 Indemnification. PURCHASER shall assume all risks associated with the Inspections and agrees to indemnify, defend, and hold harmless SELLER from and against any and all costs, losses, claims, damages, liabilities, expenses and other obligations (including, without limitation reasonable attorney's fees and court costs) arising from, out of or in connection with or otherwise relating to the Inspections, including, without limitation, the entry by any one or more of PURCHASER's agents, employees, contractors and other representatives in or upon the Property for the purpose of the Inspections. The foregoing indemnification obligations of PURCHASER shall survive the expiration or termination of this Agreement.

3.6 Insurance. PURCHASER shall, prior to entering the Property and performing any Inspections, provide to SELLER evidence of insurance by PURCHASER and its contractors, as applicable, as specified herein, insuring against any liability by any one or more of PURCHASER, its agents, employees, contractors or other representatives arising from, out of or in connection with or otherwise relating to the entry by any one or more of PURCHASER, its agents, employees, contractors or other representatives in or upon the Property for the purpose of the Inspections. PURCHASER shall obtain Comprehensive General Liability Insurance written on an occurrence basis including, but not limited to: coverage for bodily injury and property damage, personal injury, and products & completed operations. Coverage must be written on an occurrence basis, with limits of liability no less than:

1. Each Occurrence Limit - \$1,000,000
2. Medical Expenses (any one person) - \$10,000
3. Personal & Advertising Injury Limit - \$1,000,000
4. General Aggregate Limit - \$2,000,000
5. Products & Completed Operations Aggregate Limit - \$2,000,000

The SELLER must be shown as an additional insured with respect to this coverage.

PURCHASER shall obtain Comprehensive Auto Liability Insurance covering all owned, non-owned and hired vehicles used in connection with the performance of work under this Agreement, with a combined single limit of liability for bodily injury and property damage no less than:

1. Combined Single Limit (each accident) - \$1,000,000

PURCHASER shall provide the SELLER with a certificate of insurance evidencing such insurance coverage, naming the SELLER as an additional insured thereon and which insurance coverage shall be kept in force until the expiration or early termination of this Agreement.

3.7 Approvals and Seller Cooperation. PURCHASER shall work in good faith, at PURCHASER's expense, to prepare and submit to the appropriate governmental authorities the documents, instruments, reports, studies, materials and plans necessary to develop the Property for the Intended Use, including, without limitation: (1) Building Permits for the one (1) single family residence to be constructed; and (2) any other application, permit or approval necessary to develop of the Property for the Intended Use (collectively, the "Development Permits"). Development Permits shall be deemed "Approved" when irrevocably issued or granted by the applicable governmental authority, and all appeal periods expired or finally determined in favor of approval. SELLER shall cooperate with PURCHASER in PURCHASER's efforts to obtain Approval of the Development Permits and the satisfaction of the Conditions to Closing, including such actions reasonably required by the governmental authorities and execution of applications, consents or other documents.

4. SELLER'S REPRESENTATIONS. To induce PURCHASER to enter into this Agreement, SELLER makes the following representations, all of which, to the best of its knowledge, in all material respects and except as otherwise provided in this Agreement (1) are now true, and (2) shall be true as of the Closing Date unless SELLER receives information to the contrary. In that event, PURCHASER shall be provided immediate notice as to the change to the following representations:

4.1 At all times prior to Closing, SELLER shall keep the Property free and clear of any mechanic's or materialmen's liens for work or materials furnished to or contracted for, by or on behalf of SELLER prior to the Closing.

4.2 SELLER has no actual knowledge of pending or contemplated condemnation proceedings affecting the Property or any part thereof.

4.3 SELLER has no actual knowledge nor has SELLER received any notice of any litigation, claim, action or proceeding, actual or threatened, against SELLER or the Property

by any organization, person, individual, or governmental agency which would affect (as to any threatened litigation, claim, action or proceeding, in a materially adverse fashion) the use, occupancy or value of the Property or any part thereof, or which would otherwise relate to the Property.

4.4 **REAL PROPERTY SOLD AS IS, WHERE IS, RELEASE:** SELLER makes and shall make no warranty regarding the title to the Property except as to any warranties which will be contained in the instruments to be delivered by SELLER at Closing in accordance with this Agreement, and SELLER makes and shall make no representation or warranty either expressed or implied (except as specifically set forth in this Agreement) regarding condition, operability, safety, fitness for intended purpose, use, governmental requirements, development potential, utility availability, legal access, economic feasibility or any other matters whatsoever with respect to the Property. The PURCHASER specifically acknowledges and agrees that SELLER shall sell and PURCHASER shall purchase the Property on an "AS IS, WHERE IS, AND WITH ALL FAULTS" basis and that, except for the SELLER'S representations and warranties specifically set forth in this Agreement, PURCHASER is not relying on any representations or warranties of any kind whatsoever, express or implied, from SELLER, its agents, officers, or employees, as to any matters concerning the Property including, without limitation, any matters relating to: (1) the quality, nature, adequacy, or physical condition of the Property; (2) the quality nature, adequacy or physical condition of soils, fill, geology, or any groundwater; (3) the existence, quality, nature, adequacy or physical condition of utilities serving the Property; (4) the development potential, income potential, expenses of the Property; (5) the Property's value, use, habitability, or merchantability; (6) the fitness, suitability, or adequacy of the Property for any particular use or purpose; (7) the zoning or other legal status of the Property; (8) the compliance of the Property or its operation with any applicable codes, laws, rules, regulations, statutes, ordinances, covenants, judgments, orders, directives, decisions, guidelines, conditions, or restrictions of any governmental or quasi-governmental entity or of any other person or entity, including, without limitation, environmental person or entity, including without limitation, environmental laws; (9) the presence of Hazardous Materials (as defined herein) or any other hazardous or toxic matter on, under, or about the Property or adjoining, abutting, adjacent, or neighboring property; (10) the freedom of the Property from latent or apparent vices or defects; (11) peaceable possession of the Property; (12) environmental matters of any

kind or nature whatsoever relating to the Property; (13) any development order or agreement; or (14) any other matter or matters of any nature or kind whatsoever relating to the Property. As used herein, the term "Hazardous Materials" means (1) those substances included within the definitions of "hazardous substances", "hazardous materials", "toxic substances" or "solid waste" in the Comprehensive Environmental Response, Compensation and Liability Act of 1980, 42 U.S.C. §960 et seq., the Resource Conservation and Recovery Act of 1976, 42 U.S.C. § 6901 et seq., the Hazardous Materials Transportation Act, 49 U.S.C. §1801 et seq., or the Clean Water Act, 33 U.S.C. §1321 et seq., as amended, and in the regulations promulgated pursuant thereto; (2) those substances listed in the United States Department of Transportation Table (49 CFR §172.101) or by the Environmental Protection Agency as "hazardous substances", "hazardous materials", "toxic substances" or "solid waste", (3) such other substances, materials and wastes which are regulated, or classified as hazardous or toxic, under applicable local, state or federal laws, ordinances or regulations; and any material, waste or substance which is petroleum, asbestos, polychlorinated, biphenyls, flammable explosives or radioactive materials.

4.5 SELLER has full power and authority to enter into this Agreement and to assume and perform its obligations hereunder.

4.6 SELLER warrants that it will not, between the date of this Agreement and the Closing, without PURCHASER'S prior written consent, create by its consent any encumbrances on the Property. For purposes of this provision, the term "encumbrances" shall mean any liens, claims, options, or other encumbrances, encroachments, rights-of-way, leases.

4.7 All of the representations, warranties, and covenants contained in this Agreement or in any other document, that SELLER delivered to PURCHASER in connection with the transaction contemplated herein shall be true and correct in all material respects and not in default at the time of Closing, just as though they were made at such time.

5. CONSTRUCTION OBLIGATIONS AND REVERSION OF TITLE:

5.1 Purchaser Obligations. PURCHASER covenants that it shall use commercially reasonable efforts and proceed in good faith to commence and complete construction of the single-family residence on the Property as specifically provided herein. All such construction shall be performed in accordance with the approved Plans and Specifications attached hereto as Exhibit "B", as and shall be performed using good and workmanlike construction practices in accordance with industry standards and all Applicable Laws. Once site work activity has commenced, PURCHASER will diligently proceed with construction activities,

to mean reasonable progress toward completion of the home has occurred on the job site at sometime within the previous ninety (90) days during which weather permitted such activity. The time period by which PURCHASER must commence or complete construction on each home shall be tolled during any period that any Unavoidable Delay event (determined by SELLER) has occurred which prevents PURCHASER from meeting such time period. Purchaser agrees:

- (a) To the extent not previously submitted, PURCHASER agrees to file a Building Permit application for one (1) single family residence to be constructed on the Property within thirty (30) calendar days after the expiration of the Inspection Period.
- (b) PURCHASER covenants and agrees to commence construction on one (1) single family residence within (30) calendar days subsequent to the Closing Date.
- (c) PURCHASER shall complete construction and obtain a certificate of occupancy for the single-family residence no later than five hundred forty-five (545) calendar days after the Effective Date of this Agreement.

5.2 Security for Purchaser's Performance. To secure PURCHASER's performance of the obligations required under Section 5.1, PURCHASER agrees to provide SELLER with a performance bond issued by a Florida financial institution in the form reasonably satisfactory to SELLER, an example of is attached hereto as **Exhibit "C"** and made a part hereof. The performance bond must be in a form and amount reasonably satisfactory to SELLER and PURCHASER. The performance bond shall serve to guarantee completion of construction of the Project in accordance with the approved Site Plan and this Agreement for the home where PURCHASER commences construction, subject to any Unavoidable Delay event (as determined by SELLER) which prevents PURCHASER from completing such construction. A performance bond shall be specifically callable by SELLER in the event of the PURCHASER's failure to construct the single family home in accordance with the provisions of this Agreement and the Site Plan approved by the City. The performance bond shall be on such other terms and in an amount to be reasonably agreed by SELLER and PURCHASER during the Inspection Period.

5.3 Right of Reversion and Repurchase. Title to the Property shall be conveyed to PURCHASER subject to the following reversionary interest and right to repurchase in favor of SELLER:

- (i) The failure of PURCHASER to commence construction on the single family residence as required under Section 5.1(b) above.
- (ii) PURCHASER commences construction, but (i) fails to diligently proceed with construction activities, to mean reasonable progress toward completion of the home has occurred on the job site at sometime within the previous ninety (90) days during which weather permitted such activity, and/or (ii) fails to complete construction and obtain a certificate of occupancy for the single family residence no later than 545 calendar days after the Effective Date of this Agreement, subject to any Unavoidable Delay event (as determined by SELLER) which prevents PURCHASER from commencing and completing such construction, as required by Section 5.1(c) above.

If SELLER intends to elect a right of reversion or repurchase, SELLER shall provide written notice by SELLER to PURCHASER of such election (the "Reversion/Repurchase Notice") and PURCHASER shall have fifteen (15) calendar days to cure such claimed breach, unless a longer cure period is approved by the CRA Executive Director or her designee, and then SELLER and PURCHASER shall agree on a reasonable time to cure before SELLER proceeds with the Reversion/Repurchase under this section. PURCHASER agrees that in the event of either (i) or (ii) above, the Property and any and all improvements erected thereon shall, at SELLER'S election and after the notice and right to cure provided herein, revert to SELLER without the necessity of PURCHASER taking any affirmative action to effectuate the reversion. Such reversion, if elected, shall be effective as of the date of recordation of a notice of election by SELLER. However, upon written notice from SELLER, PURCHASER shall execute and deliver to SELLER a Special Warranty Deed and such other instruments and shall take such other actions as may be reasonably requested by SELLER for the purpose of evidencing such reversion of record within ten (10) calendar days of receiving the aforementioned written notice from SELLER. Upon reversion, SELLER may immediately reenter and repossess the Property.

For the single family residence under 5.3(ii) where PURCHASER has commenced construction, PURCHASER shall provide SELLER with a limited, non-exclusive right and license to use the Plans and Specifications, sketches, shop drawings, as-built plans and other materials

prepared by, or furnished to, the PURCHASER in order to finish the completion of the home, without warranty, express or implied, and in their "AS IS" condition. SELLER shall not copy, sell, assign or otherwise reproduce or grant any other person or entity the right to copy, sell, use or otherwise reproduce the Plans and Specifications, or any part thereof, except in connection with the construction of the homes on the Property.

In the event of reversion under the circumstances described in Sections 5.3 (i) and 5.3 (ii) above, SELLER shall pay to PURCHASER the sum of One Hundred Dollars (\$100.00) and Purchaser shall receive no consideration other than the One Hundred Dollars (\$100.00).

PURCHASER shall cause the title to the Property, as to reverted to SELLER, to be unencumbered and in good, marketable and insurable condition. In the event that there shall then be any mortgage indebtedness or other encumbrances against the Property and/or any improvements thereon or if any other matters exist that render PURCHASER'S title to the Property other than good, marketable and insurable at the time of such reversion, then the same shall be paid or cured by PURCHASER, as the case may be, in the order of record priority and any balance of encumbrances or other matters shall be paid by PURCHASER.

SELLER shall pay for all expenses of transfer (excluding legal fees for counsel for PURCHASER and expenses related to cure and correction of title defects).

The foregoing rights and obligations shall be incorporated into the Special Warranty Deed to be executed and delivered by SELLER to PURCHASER at Closing and shall be deemed to be a Permitted Exception. SELLER and PURCHASER will agree on the language for the Special Warranty Deed during the Inspection Period.

6. EVIDENCE OF TITLE.

6.1 Title to the Property. SELLER shall convey to PURCHASER at Closing, by delivery of a Special Warranty Deed, complying with the requirements of the state of Florida and the Title Company (defined below), valid, good, marketable and insurable title in fee simple to the Property, free and clear of any and all liens, encumbrances, conditions, easements, assessments, restrictions and other conditions except only the following (collectively, the "Permitted Exceptions"): (a) general real estate taxes and special assessments for the year of Closing and subsequent years not yet due and payable; and (b) matters of record included on the Title Commitment or shown on the Survey (defined below) to which PURCHASER fails to object, or which PURCHASER agrees to accept, as provided herein. SELLER shall deliver to PURCHASER, within ten (10) calendar days after the Effective Date, at SELLER's expense, from a

title agent ("Title Agent") as agent for a nationally recognized title insurance company reasonably acceptable to PURCHASER ("Title Company"), an ALTA Owner's Title Insurance Commitment from the Title Company ("Title Commitment") covering the Property and proposing to insure PURCHASER in the amount of the Purchase Price, together with complete and legible copies of all instruments identified as conditions or exceptions in Schedule B of the Title Commitment. The costs and expenses relative to the issuance of a title commitment and an owner's title policy shall be borne by the SELLER. The Title Agent shall also be the "Closing Agent" under this Agreement.

PURCHASER shall have five (5) calendar days from the date of receiving said commitment to examine the title commitment. If PURCHASER objects to any exception to title as shown in the title commitment, PURCHASER shall notify SELLER in writing at least fifteen (15) calendar days prior to the expiration of the Inspection Period, specifying the specific exception(s) to which it objects. Any objection(s) of which PURCHASER has so notified SELLER, and which SELLER chooses to cure, may be cured by SELLER so as to enable the removal of said objection(s) from the title commitment within twenty (20) calendar days after PURCHASER has provided notice to SELLER. Within twenty (20) calendar days after the expiration of SELLER'S time to cure any objection, SELLER shall send to PURCHASER a notice in writing (hereinafter referred to as a "cure notice") stating either (1) that the objection has been cured and in such case enclosing evidence of such cure, or (2) that SELLER is either unable to cure or has chosen not to cure such objection other than as set forth herein. If SELLER shall be unable or unwilling to cure all objections within the time period set forth in the preceding sentence, then PURCHASER or SELLER may: (a) terminate this Agreement by written notice to the SELLER or PURCHASER as the case may be within ten (10) calendar days after receipt of a cure notice specifying an uncured objection, in which event all instruments and monies held by the Escrow Agent, together with interest thereon, shall be immediately returned to PURCHASER; or (b) subject to the provisions set forth below, proceed to close the transaction contemplated herein despite the uncured objection.

Not more than ten (10) calendar days, nor less than five (5) calendar days, before Closing, SELLER shall cause the Title Company to issue an updated Title Commitment ("Title Update") covering the Property. If any Title Update contains any conditions which did not appear in the Title Commitment, and such items have not been approved or waived by PURCHASER in accordance with this Agreement, PURCHASER shall have the right to object to

such new or different conditions in writing prior to Closing. All rights and obligations of the parties with respect to objections arising from the Title Update shall be the same as objections to items appearing in the Title Commitment, subject to the provisions of this Section.

6.2. Survey and Legal Description. During the Inspection Period, PURCHASER shall order: (1) a true, complete and reproducible tracing of a current survey map (current is defined to be certified within two hundred seventy (270) calendar days of the date of the Agreement), prepared by a registered land surveyor or engineer licensed in the State of Florida showing the boundaries of the Property, and the location of any easements and other matters as reflected on Schedule B II of the title commitment thereon and certifying the number of acres (to the nearest one thousandth acre) of land contained in the Property, all buildings, improvements and encroachments; and (2) a correct legal description of the Property which, upon approval thereof by PURCHASER and SELLER (not to be unreasonably withheld), shall be the legal description used in the deed of conveyance. The survey and legal description shall be prepared and certified by a surveyor licensed and registered in the State of Florida and shall comply with the requirements of the survey map established in connection with the issuance of an owner's title insurance policy on the Property. The survey shall be certified to PURCHASER and the title insurance company issuing the title insurance.

In the event the survey shows any material encroachments, strips, gores, or any portion of the land non-contiguous to any other portion of the Property or any other matter materially affecting the intended use of the Property or marketability of title to the Property (any such matter is herein called a "survey objection" and treated as a title defect), PURCHASER shall have a period of thirty (30) days after receipt of the survey by PURCHASER within which to approve or disapprove any survey objection and to give notice to SELLER of any disapproval thereof indicating in reasonable detail the nature and reasons for PURCHASER'S objection. PURCHASER agrees that it will not arbitrarily or unreasonably withhold its approval of any such survey objection and that PURCHASER will attempt to approve any such survey objection which does not affect the marketability of title or materially interfere with PURCHASER'S use of the Property. In the event PURCHASER provides a notice of disapproval of a survey objection to SELLER, the rights and obligations of the parties respecting such survey objections shall be governed by Section 6.1 hereof such that the parties shall have the same rights and objections as though such survey objection disapproved of was a new exception to title which was discovered and objected to within the contemplation of Section 6.1.

7. **RISK OF LOSS.** Risk of loss or damage from fire, other casualty, or both, is assumed by SELLER until the Special Warranty Deed described in Section 6.1 hereof is delivered by SELLER to PURCHASER at Closing. In the event any portion of the Property is destroyed, rendered unleaseable or dysfunctional by fire or other casualty then the following shall apply:

(a) If the damage, as determined by the insurance adjuster, is not more than \$10,000.00: (1) PURCHASER shall complete settlement and all insurance proceeds relating to the improvements damaged by such casualty loss shall be paid to the PURCHASER, and (2) SELLER shall pay to PURCHASER on the Closing Date the full amount of any deductible under SELLER'S fire and extended coverage insurance policy applicable to said damage;

(b) If the damage, as determined by the insurance adjuster, is more than Ten Thousand (\$10,000.00) DOLLARS, PURCHASER shall have the option to (1) complete the settlement hereunder and collect all available insurance proceeds relating to the improvements damaged by such casualty loss, in which case SELLER shall pay to PURCHASER on the Closing Date the full amount of any deductible under SELLER'S fire and extended coverage insurance policy; or (2) terminate this Agreement and receive a refund of entire deposit and interest. SELLER warrants that it shall maintain until the Closing Date adequate "All Risk" property insurance.

8. **TRANSFER OF TITLE SUBJECT TO.** Except as otherwise set forth herein, the Property shall be conveyed subject only to the following:

- (a) The Reversionary interest described in Section 5.3.
- (b) The Permitted Exceptions defined in Sections 6.1 and 6.2.
- (c) Water lines, sanitary sewer, drainage, gas distribution, electrical and telephone easements of record provided that they are used to service the Property, as accepted by PURCHASER during the Inspection Period.
- (d) Unpaid certified assessments payable after the date of the transfer of title.
- (e) It shall be the sole and exclusive responsibility of the PURCHASER to relocate any utilities and any such relocation costs and expenses shall be borne by the PURCHASER.

(f) PURCHASER shall, in the event of any relocation of the utilities, provide to the City of Delray Beach or the appropriate service provider easements for the relocated utilities.

9. ADJUSTMENTS AT CLOSING. The following are to be apportioned pro-rata to the Closing Date:

(a) All utilities, security deposits, rental payments, electric, non-delinquent taxes and assessments (real property and personal property) computed on a fiscal year basis, and water and sewer charges.

(b) SELLER and PURCHASER shall comply with Section 196.295, Florida Statutes, with respect to the payment of prorated ad valorem taxes for the year of Closing into escrow with the Palm Beach County Tax Collector's Office. In the event that, following the Closing, the actual amount of assessed real property tax on the Property for the current year is higher than any estimate of such tax used for purposes of the Closing, the SELLER and PURCHASER shall re-prorate any amounts paid or credited based on such estimate as if paid in November. This shall survive the Closing.

10. CLOSING DATE AND PLACE. The Closing shall occur thirty (30) calendar days after satisfaction of the Conditions Precedent to Closing described in Section 18 below, at the offices of the SELLER'S attorney located at 3099 E. Commercial Blvd., Suite 200, Fort Lauderdale, Florida 33308.

11. DEFAULT BY PURCHASER. Provided SELLER is not in default herein, if PURCHASER defaults in the performance of any of the obligations set forth in this Agreement, SELLER shall provide written notice by SELLER to PURCHASER of such default(s) (the "Default Notice") and PURCHASER shall have fifteen (15) days to cure such claimed breach, unless a longer cure period is approved by the CRA Executive Director (the "Cure Period"). If PURCHASER fails to cure the default during the Cure Period, SELLER may terminate this agreement, the Escrow Deposit shall be forfeited to SELLER as liquidated damages and, thereafter, neither party shall have any further obligation or liabilities under this Agreement, except as expressly provided herein. The parties acknowledge that actual damages would be difficult, if not impossible to determine, and the Escrow Deposit most closely approximates

the amount necessary to compensate SELLER. PURCHASER and SELLER agree that this is a bona fide liquidated damages provision and not a penalty or forfeiture provision, and SELLER waives all other remedies including, without limitation, the rights to recover damages in excess of the Escrow Deposit.

11.1 Post-Closing Default by Purchaser. In the event of a default by PURCHASER under this Agreement with respect to any post-closing or surviving obligation or covenant, SELLER may avail itself of any and all remedies available to SELLER as provided in Section 5.2 and Section 5.3 of this Agreement. This provision shall survive Closing.

12. DEFAULT BY SELLER. In the event of a default by SELLER under this Agreement which is not cured within ten (10) calendar days of written notice from PURCHASER, without any default on the part of PURCHASER, PURCAHSER, as its sole and exclusive remedies, may either: (i) terminate this Agreement in which event the Escrow Agent shall promptly return the Deposit to PURCHASER, whereupon the parties shall be released from all further obligations under this Agreement except for the obligations that expressly survive the termination.

13. BROKER. SELLER and PURCHASER each represent to the other that they have not dealt with any real estate broker, real estate salesman, or finder in conjunction with this transaction who is entitled to a fee or brokerage commission in accordance with Florida law.

14. COSTS. Upon Closing, the cost for the recording of the deed, documentary stamps and the costs and expense related to the survey shall be borne by the PURCHASER. The recording of any corrective instruments and costs and expenses related to obtainment of title insurance shall be borne by SELLER. PURCHASER, at PURCHASER'S own expense, may conduct and obtain an Environmental Phase I and Phase II, if mandated by the Phase I, of the Property. All costs and expenses related to financing the acquisition and development of the Property shall be borne by PURCHASER.

15. PURCHASER'S WARRANTIES. PURCHASER hereby acknowledges and warrants to the best of PURCHASER'S knowledge that all of the following are true and correct, and all shall survive the Closing:

15.1 PURCHASER has full power and authority to enter into this Agreement and to assume and perform all of its obligations hereunder.

15.2 The execution and delivery of this Agreement and the performance by PURCHASER of the obligations hereunder have been duly authorized by the PURCHASER as may be required, and no further action or approval is required in order to constitute this Agreement as a binding obligation of the PURCHASER.

15.3 The execution and delivery of this Agreement and the consummation of the transaction contemplated hereunder on the part of the PURCHASER do not and will not violate the organizational documents of PURCHASER or any partnership agreement of the PURCHASER, do not and will not conflict with or result in the breach of any condition or provision, or constitute a default under, or result in the creation or imposition of any lien, charge or encumbrance upon any of the terms of any contract, mortgage, lien, lease, agreement, indenture, instrument or judgment to which the PURCHASER is a party.

15.4 All of the representations, warranties, and covenants of PURCHASER contained in this Agreement or in any other document, delivered to SELLER in connection with the transaction contemplated herein shall be true and correct in all material respects and not in default at the time of Closing, just as though they were made at such time.

15.5 PURCHASER shall indemnify, hold harmless, and defend SELLER, its partners, limited partners, officers, directors, employees and agents against all claims, demands, losses, liabilities, costs and expenses, including attorney's fees, imposed upon or accruing against SELLER as a result of the representations contained in this Section.

On or before twenty (20) calendar days prior to the commencement of construction (which commencement of construction shall occur no later than thirty (30) calendar days after the Closing Date), PURCHASER shall provide SELLER information related to the General Contractor that will be utilized for the construction of the one (1) single-family residence: name, contact, place of business, and license. Additionally, PURCHASER shall submit to the SELLER a City of Delray Beach Business Tax Receipt for the General Contractor. PURCHASER's failure to comply with the terms of this section shall be a default under this Agreement. This provision shall survive Closing.

16. ENFORCEABILITY. If any provision in this Agreement shall be held to be excessively broad, it shall be construed, by limiting and reducing it, to be enforceable to the extent compatible with applicable law. If any provision in this Agreement shall, notwithstanding

the preceding sentence, be held illegal or unenforceable, such illegality or unenforceability shall not affect any other provision of this Agreement.

17. **NO MERGER.** All prior understandings and agreements between SELLER and PURCHASER are merged in this Agreement. This Agreement completely expresses their full agreement.

18. **CONDITIONS PRECEDENT TO CLOSING.** Each of the following events or occurrences ("Conditions Precedents") shall be a condition precedent to PURCHASER'S obligation to close this transaction:

- (a) That the PURCHASER has not notified the SELLER that it has deemed the property to be unsuitable for its intended purpose as a result of the investigations conducted on the Property during the Inspection Period.
- (b) Approval of this Agreement by the Delray Beach Community Redevelopment Agency on or before February 25, 2025.
- (c) Approval of the Building Permit application for the one (1) single family resident to be constructed on the Property.
- (d) SELLER shall have performed all covenants, agreements and obligations required by this Agreement, and SELLER's representations and warranties shall be true and correct in all material respects.
- (e) The status of title to the Property shall be as required by this Agreement, and the Title Company shall be prepared to issue an ALTA Owners Title Insurance Policy in the amount of the Purchase Price, insuring PURCHASER's title to the Property described in this Agreement consistent with the Title Commitment marked-up at the Closing, subject only to the Permitted Exceptions and deleting the standard exceptions.
- (f) PURCHASER shall have received Approval of all Developmental Permits for the Intended Use of the Property.
- (g) PURCHASER's delivery to SELLER, ten (10) calendar days prior to Closing of the performance bond, as more specifically described in Section 5.2 above.

19. **NO LIABILITY.** Unless this Agreement is properly executed by both parties within the specified time period, neither party shall be obligated to perform the covenants herein contained.

20. **NOTICE.** All written notices shall be deemed effective if sent by FedEx or a comparable overnight mail or delivery service, mailed by U.S. certified mail, return receipt requested, postage prepaid, or transmitted by facsimile or telecopier (i.e. by "fax") or email transmission of PDF copies to the places provided below. Any communication sent by email transmission shall be promptly followed by a copy delivery by one of the other approved methods. Notices shall be deemed delivered and received immediately upon mailing, the next day after delivery to an appropriate carrier, or receipt or refusal of delivery, whichever is earliest.

SELLER: Delray Beach Community Redevelopment Agency
20 North Swinton Avenue
Delray Beach, Florida 33444
Attn: Renee Jadusingh, Executive Director
Email: jadusinghr@mydelraybeach.com

With Copy to: Donald J. Doody, Esquire
GOREN, CHEROF, DOODY & EZROL, P.A.
3099 East Commercial Boulevard, Suite 200
Fort Lauderdale, Florida 33308
Telephone: (954) 771-4500
Facsimile: (954) 771-4923
Email: DDoody@gorencherof.com

PURCHASER: Boynton Beach Faith Based Community Development Corp., Inc.
1600 N. Federal Highway
Suite 12
Boynton Beach, FL 33435
ATTN: Christopher Plummer, Executive Director
Telephone: 561-310-1739
Email: cplummer@boyntonbeachcdc.org

ESCROW AGENT: GOREN, CHEROF, DOODY & EZROL, P.A.
3099 East Commercial Boulevard, Suite 200
Fort Lauderdale, Florida 33308
Telephone: (954) 771-4500
Facsimile: (954) 771-4923

21. GOVERNING LAW. This Agreement shall be governed by the laws of the State of Florida and venue shall lay in Palm Beach County, Florida.

22. ASSIGNABILITY: PURCHASER may not assign this Agreement without first obtaining written approval from the SELLER which in the sole discretion of the SELLER may or may not be agreed to.

23. NO ORAL AMENDMENTS OR CHANGES. This Agreement may not be changed or amended orally.

24. SUCCESSORS. This Agreement shall apply to and bind any and all distributors, executors, administrators, successors and assigns of SELLER and PURCHASER.

25. COUNTERPARTS: This Agreement may be executed in two or more counterparts, each of which shall be and shall be taken to be an original and all collectively deemed one instrument. The parties hereto agree that a facsimile copy hereof and any signatures hereon shall be considered for all purposes as originals

26. RADON GAS: Radon is a naturally occurring radioactive gas that, when it has accumulated in a building in sufficient quantities, may present health risks to persons who are exposed to it over time. Levels of radon that exceed federal and state guidelines have been found in buildings in Florida. Additional information regarding radon and radon testing may be obtained from your county health unit.

This section is intentionally blank.

27. **EXHIBITS:** Exhibits attached hereto are made a part of this Agreement.

IN WITNESS WHEREOF, the parties have executed this Agreement as of the dates indicated below:

SELLER:

Delray Beach Community Redevelopment
Agency

By: Angela D. Burns
Title: Chair

Date: _____

Approved as to Form:

CRA Legal Counsel

ESCROW AGENT:

By: _____
Title: _____

PURCHASER:

Boynton Beach Faith Based Community
Development Corporation, Inc.

By:
Title:

Date: _____

Date: _____

EXHIBIT "A"
LEGAL DESCRIPTION

PARCEL 10, THE NORTH 55 FEET OF SOUTH 117 FEET OF THE EAST HALF OF BLOCK 3, SUBJECT TO AN EASEMENT OF 8 FEET ON WEST SIDE OF SAID PARCEL, SAID BLOCK 3 BEING A PART OF PRIEST'S ADDITION TO ATLANTIC PARK GARDENS, DELRAY BEACH, FLORIDA, ACCORDING TO THE PLAT THEREOF ON FILE IN THE OFFICE OF THE CLERK OF THE CIRCUIT COURT IN AND FOR PALM BEACH COUNTY, FLORIDA, RECORDED IN PLAT BOOK 23, PAGE 70, TOGETHER WITH BUILDINGS AND IMPROVEMENTS LOCATED THEREON

(SUBJECT TO VERIFICATION BY SURVEY TO BE OBTAINED BY PURCHASER)

EXHIBIT B

THE PROJECT

PLANS AND SPECIFICATIONS

See attached.

As required by RFP CRA No. 2024-06, the development and construction plan shall incorporate, at minimum, the following features for the single-family home:

- i. Elevations – must comply with City of Delray Beach Architectural Guidelines
- ii. Minimum of 1,300 sf under air
- iii. Minimum two (2) bedrooms
- iv. Minimum two (2) full bathrooms
- v. Minimum of one (1) garage (no carports)
- vi. Hurricane impact glass for all windows
- vii. Hurricane impact doors for all exterior doors
- viii. Hurricane impact garage door
- ix. Energy efficient appliance package in stainless steel finish – shall include refrigerator, range, microwave, dishwasher
- x. Energy efficient washer and dryer set
- xi. Energy efficient water heater
- xii. High efficiency toilets in all bathrooms
- xiii. Energy efficient AC unit
- xiv. Wood cabinetry (or comparable material) in kitchen and all bathrooms
- xv. Granite countertops (or comparable material) in kitchen and all bathrooms
- xvi. Tile flooring (or comparable material) in at least the kitchen and all bathrooms
- xvii. Recessed lighting in all common areas
- xviii. Ceiling fans with lighting in all bedrooms

Delray Beach CRA Single Family Housing Project
238 SW 14th Avenue, Delray Beach
Additional and Revised Project Information

Home Builder Info on Pulte Homes:

Pulte Homes, one of the premier home builders in the country, offers a wide selection of single-family homes and townhomes across Florida. Known for high-quality construction and thoughtful design, Pulte creates homes that balance comfort, efficiency, and modern living.

With over 70 years of experience, Pulte builds with the homeowner in mind, incorporating Life Tested® design features and offering easy personalization options. Communities are located in both vibrant urban centers—such as Fort Lauderdale and Orlando—and relaxed coastal areas like Naples, providing convenient access to schools, amenities, and recreation.

Pulte homes appeal to a variety of lifestyles, including first-time buyers, families, and retirees, all seeking a simplified homebuying experience and lasting quality.

Pulte has experience in building homes in the City of Delray Beach and in conjunction with the Delray Beach CRA.

[New Homes for Sale | Find Your New Home | Pulte](#)

List of features:

Electrical & Plumbing

- Energy-efficient water heater
- Exterior waterproof electrical outlets
- Smoke detectors

Bathrooms

- Aristokraft bath cabinets

Exterior

- Whole house impact-resistant windows- High Velocity Hurricane Zone Rated Windows, Low E Screened Windows
- Compact fluorescent exterior lighting
- Insulated fiberglass entry door
- Automatic garage door opener with remote controls

- Professionally landscaped home site with full sod coverage and automatic sprinkler system
- Sherwin-Williams latex paint
- Ventilated aluminum soffits
- Easy to maintain decorative stucco exterior
- Shingle roof

Structural

- Professionally engineered roof trusses with hurricane tie-downs for wind protection
- Steel-reinforced concrete block construction

Kitchen

- Aristokraft kitchen cabinets with 36" upper wall cabinets

Interior

- Decorative chrome door hardware
- Walk-in owner's closet
- Tile floors in foyer, kitchen, café, baths, and laundry

Heating & Cooling

- Central air conditioning and heating system with programmable thermostat
- R-30 ceiling insulation
- Ceiling fan prewires, per plan

Ghaporman

CONTROL DATE
01/26/2018

Florida Zone

The logo for PulteGroup, featuring a stylized blue house icon with a yellow door and window, followed by the company name in blue and orange text.

COVER SHEET

DUCT MANAGER
--
AL RELEASE
: 00/00/0000

SELECT TYPE
Single Family

IFICATION LEVEL

NAME
hapman
NUMBER
0.500

T
G1.1

DRAWING INDEX

Sheet List Table	
Sheet Number	Sheet Title
G1.1	COVER SHEET
GN	GENERAL NOTES
G1.2	ARCHITECTURAL PLAN HISTORY
G2.1	FIRST FLOOR FLOORING ZONES PLAN
A1.1	FIRST FLOOR PLAN
A2.1FM1	ELEVATION FM1
A2.1C1	ELEVATION C1
A2.1C01	ELEVATION C01
E1.1	FIRST FLOOR ELECTRICAL PLAN
P1.1	FIRST FLOOR PLUMBING PLAN

GENERAL NOTES

- THESE PLANS HAVE BEEN DESIGNED TO MEET THE REQUIREMENTS OF:
 - FLORIDA BUILDING CODE 8TH EDITION (2023) RESIDENTIAL
 - 2020 NATIONAL ELECTRIC CODE
 - BUILDING TYPE: VB

SQUARE FOOTAGES

BASE PLAN AND MASTER SET AREA TABLE	
Description	Area
-	
<u>: CONDITIONED SPACE</u>	
CMU-BASE PLAN	1662 SF
-	
<u>: NON-CONDITIONED SPACE</u>	
CMU-COVERED LANAI	117 SF
CMU-FRONT PORCH (FM1 OR C1 OR C01)	25 SF
CMU-GARAGE	463 SF

WIDTH & DEPTH

ITEM	WIDTH	DEPTH
CMU-BASE HOUSE – FM1	40'-0"	58'-0"
CMU-ELEVATION FM1	0	0
CMU-ELEVATION C1	0	0
CMU-ELEVATION C01	0	0



GENERAL NOTES



GENERAL NOTES

GENERAL NOTES

- DO NOT SCALE DRAWINGS
- ALL WORK MUST BE COMPLETED TO THE APPLICABLE FLORIDA BUILDING CODES
- ANY ERRORS OR OMISSIONS SHALL BE REPORTED TO A PULTE REPRESENTATIVE
- CONTRACTORS SHALL MAINTAIN A CLEAN JOB SITE
- CONTRACTORS ARE RESPONSIBLE TO FOLLOW ALL APPLICABLE OSHA REGULATIONS

TERMITIC PROTECTION

- TERMITE PROTECTION SHALL BE PROVIDED BY REGISTERED TERMICIDES AND A CERTIFICATE OF COMPLIANCE SHALL BE ISSUED TO THE BUILDING DEPARTMENT
- SOIL TREATMENT, BAITING SYSTEMS AND PESTICIDES APPLIED TO WOOD ARE ACCEPTABLE FORMS OF TREATMENT
- INSPECTION FOR TERMITES
 - o PROVIDE 6" CLEARANCE FROM GRADE WITH EXTERIOR WOOD FRAMED WALLS
 - 4" CLEARANCE REQUIRED AT GARAGES AND PORCHES

EXTERIOR

- WATER RESISTANCE
 - o THE EXTERIOR WALL ENVELOPE SHALL BE DESIGNED AND CONSTRUCTED IN A MANNER THAT PREVENTS THE ACCUMULATION OF WATER WITHIN THE WALL ASSEMBLY BY PROVIDING A WATER-RESISTANT BARRIER BEHIND THE EXTERIOR VENEER AS REQUIRED BY R703.2 AND A MEANS OF DRAINING TO THE EXTERIOR WATER THAT ENTERS THE ASSEMBLY.
 - THIS IS NOT REQUIRED OVER CMU
- FLASHING
 - o APPROVED CORROSION RESISTANT FLASHING SHALL BE INSTALLED IN A SHINGLE FASHION PER R703.4
- EXTERIOR PLASTER
 - o EXTERIOR PLASTER SHALL BE INSTALLED IN COMPLIANCE WITH ASTM C926, ASTM C1063 OR ASTM C1787 AND R703.7
- LATH
 - o LATH AND LATH ATTACHMENTS SHALL BE OF CORROSION RESISTANT MATERIALS. EXPANDED METAL OR WOVEN WIRE LATH SHALL BE ATTACHED WITH 1 1/8" LONG, 11 GAGE NAILS HAVING A 7/16" HEAD, OR 1-1/2" LONG, 16 GAGE STAPLES, SPACED IN ACCORDANCE WITH ASTM C1063 OR C1787, OR AS OTHERWISE APPROVED.
- WEEP SCREEDS, A MINIMUM 0.019-INCH (0.5 MM) (NO. 26 GALVANIZED SHEET GAGE), CORROSION-RESISTANT WEEP SCREED OR PLASTIC WEEP SCREED, WITH A MINIMUM VERTICAL ATTACHMENT FLANGE OF 3 1/2 INCHES (89 MM) SHALL BE PROVIDED AT OR BELOW THE FOUNDATION PLATE LINE ON EXTERIOR STUD WALLS IN ACCORDANCE WITH ASTM C926. THE WEEP SCREED SHALL BE PLACED NOT LESS THAN 4 INCHES (102 MM) ABOVE THE EARTH OR 2 INCHES (51 MM) ABOVE PAVED AREAS AND SHALL BE OF A TYPE THAT WILL ALLOW TRAPPED WATER TO DRAIN TO THE EXTERIOR OF THE BUILDING. THE WEATHER-RESISTANT BARRIER SHALL LAP THE ATTACHMENT FLANGE. THE EXTERIOR LATH SHALL COVER AND TERMINATE ON THE ATTACHMENT FLANGE OF THE WEEP SCREED.
- SIDING
 - o FIBER-CEMENT SIDING IS TO BE INSTALLED IN ACCORDANCE WITH ASTM C1186 AND R703.10
- MASONRY
 - o BRICK IS TO BE INSTALLED PER R703.8
 - o ADHERED MASONRY IS TO BE INSTALLED PER R703.12
- ROOFING
 - UNDERLAYMENT R905.1.1 UNDERLAYMENT FOR ASPHALT, METAL, MINERAL SURFACED, SLATE AND SLATE-TYPE ROOF COVERINGS.
 - UNDERLAYMENT FOR ASPHALT SHINGLES, METAL ROOF PANELS OR SHINGLES, MINERAL SURFACED ROLL ROOFING, SLATE AND SLATE-TYPE SHINGLES, WOOD SHAKES AND WOOD SHINGLES SHALL COMPLY WITH R905.1.1
 - FLASHING R903.2
 - o FLASHINGS SHALL BE USED TO SEAL ROOFING SYSTEMS, WHERE THE SYSTEM IS INTERRUPTED OR TERMINATED AND SHALL BE INSTALLED IN A MANNER THAT PREVENTS MOISTURE FROM ENTERING THE WALL AND ROOF THROUGH JOINTS IN COPINGS, THROUGH MOISTURE PERMEABLE MATERIALS AND AT INTERSECTIONS WITH PARAPET WALLS AND OTHER PENETRATIONS THROUGH THE ROOF PLANE.
 - ASPHALT SHINGLES SHALL BE INSTALLED PER R905.2
 - CLAY AND CONCRETE TILE SHALL BE INSTALLED PER R905.3
 - METAL ROOF SHINGLES SHALL BE INSTALLED PER R905.
- VENTILATION / ATTIC ACCESS
 - MIN. NET FREE VENTILATION SHALL BE 1 /150 OF THE AREA OF VENTED SPACE WHEN USING SOFFIT VENTS ONLY PER R806.2
 - MIN. NET FREE VENTILATION SHALL BE 1/300 OF THE AREA OF VENTED SPACE WHEN USING A COMBINATION OF ROOF AND SOFFIT VENTS PER R806.2
 - o 40%-50% OF REQUIRED VENTILATION SHALL BE PROVIDED IN THE UPPER PORTION OF THE ATTIC LOCATED NO MORE THAN 3' BELOW THE RIDGE OR HIGHEST POINT OF THE SPACE. THE REMAINING VENTILATION SHALL BE OBTAINED THROUGH SOFFIT VENTS
 - PROVIDE MIN. 1" FREE SPACE BETWEEN INSULATION AND ROOF SHEATHING
 - ATTIC ACCESS IS REQUIRED WHEN THE HEIGHT IS GREATER THAN 30" AND THE AREA IS GREATER THAN 30 SF

GENERAL NOTES

GENERAL NOTES

- o THE HEIGHT IS MEASURED FROM THE TOP OF THE CEILING FRAMING MEMBERS TO THE BOTTOM OF THE ROOF FRAMING MEMBERS
- o MIN. ATTIC ACCESS SIZE IS TO BE 22"X30" WITH 30" OF UNOBSTRUCTED HEADROOM IN THE ATTIC SPACE

FIRE-RESISTANT CONSTRUCTION

- DOORS FROM GARAGE TO THE RESIDENCE SHALL BE SOLID WOOD OF NOT LESS THAN 1 3/8" IN THICKNESS, SOLID OR HONEYCOMB-CORE STEEL DOOR NOT LESS THAN 1 3/8" IN THICKNESS OR A 20-MIN. FIRE-RATED DOOR
- DUCTS IN THE GARAGE AND DUCTS PENETRATING WALLS OR CEILINGS SEPARATING THE DWELLING FROM THE GARAGE SHALL BE CONSTRUCTED IN ACCORDANCE WITH R302.5.3
- 1/2" GYP. BOARD SHALL BE INSTALLED ON GARAGE SIDE OF WALLS ABUTTING THE RESIDENCE AND GARAGE CEILING WITHOUT HABITABLE ROOMS ABOVE
- 5/8" TYPE X GYP. BOARD SHALL BE INSTALLED ON GARAGE CEILING W/ HABITABLE ROOMS ABOVE
- 1/2" GYP. BOARD SHALL BE INSTALLED UNDER STAIRS FOR ENCLOSED ACCESSIBLE SPACES
- FIREBLOCKING SHALL BE INSTALLED PER R302.11
- DRAFTSTOPPING SHALL BE INSTALLED PER R302.12 AND SHALL NOT EXCEED 1,000 SF. DRAFTSTOPPING SHALL DIVIDE THE SPACE IN APPROXIMATELY EQUAL AREAS

WINDOWS/DOORS

- FIELD SHALL VERIFY ALL WINDOW/DOOR ROUGH OPENINGS
- PROVIDE EMERGENCY ESCAPE AND RESCUE WINDOW OR DOOR IN ALL BEDROOMS PER R310
 - o (*) DENOTES WINDOW SHALL COMPLY WITH EMERGENCY ESCAPE AND RESCUE (EER) REQUIREMENTS
 - o THE NET CLEAR OPENING SHALL NOT BE LESS THAN 5.7 SF (5.0 SF IF AT GRADE FLOOR) AND SHALL BE MIN. 24" HIGH AND MIN. 20" WIDE
 - o EER WINDOW CLEAR OPENING SHALL BE INSTALLED NO MORE THAN 44" A.F.F.
- ONE EGRESS DOOR SHALL BE PROVIDED PER DWELLING UNIT WITH A CONTINUOUS AND UNOBSTRUCTED PATH WITHOUT GOING THROUGH A GARAGE
 - o MIN. CLEAR WIDTH 32" WHEN OPEN AT 90 DEGREES
 - o MIN. HEIGHT 78"
 - o FINISHED FLOOR SHALL BE MAX. 1 1/2" BELOW TOP OF THRESHOLD
 - o PORCH SHALL BE MAX. 7-3/4" BELOW TOP OF THRESHOLD FOR IN-SWING DOORS
- OPENINGS SHALL BE PROTECTED IN WIND-BORN DEBRIS AREAS IN ACCORDANCE WITH R301.2.1.2
- TEMPERED GLASS SHALL BE INSTALLED WITH THE FOLLOWING
 - o FIXED AND OPERABLE PANELS IN DOORS
 - GLAZING WITHIN 24" OF EITHER SIDE OF DOOR IN THE PLANE OF THE DOOR IN A CLOSED POSITION
 - GLAZING IS ON A WALL LESS THAN 180 DEGREES FROM THE PLANE OF THE DOOR IN A CLOSED POSITION AND WITHIN 24" OF THE HINGE SIDE OF AN IN-SWING DOOR.
 - o WINDOWS
 - GLAZING IN AN INDIVIDUAL FIXED OR OPERABLE PANEL THAT MEETS ALL OF THE FOLLOWING CONDITIONS SHALL BE CONSIDERED TO BE A HAZARDOUS LOCATION:
 - WHEN EXPOSED AREA IS OVER 9 SF
 - BOTTOM EDGE OF GLAZING IS LESS THAN 18" A.F.F.
 - THE TOP EDGE OF THE GLAZING IS MORE THAN 36 INCHES (914 MM) ABOVE THE FLOOR; AND
 - ONE OR MORE WALKING SURFACES ARE WITHIN 36 INCHES (914 MM), MEASURED HORIZONTALLY AND IN A STRAIGHT LINE, OF THE GLAZING
 - o WINDOWS ADJACENT TO THE BOTTOM STAIR LANDING
 - WHEN BOTTOM EDGE OF GLAZING IS LESS THAN 36" ABOVE THE PLANE OF THE WALKING SURFACE
 - WHEN GLAZING IS WITHIN 60" OF BOTTOM STAIR LANDING
 - o WET AREAS
 - GLAZING IN WALLS ENCLOSURES OR FENCES CONTAINING, FACING OR ADJACENT TO HOT TUBS, SPAS, BATHTUBS, SHOWERS OR SWIMMING POOLS SHALL BE TEMPERED IF SILL HEIGHT IS LESS THAN 60" A.F.F., MEASURED VERTICALLY ABOVE ANY STANDING OR WALKING SURFACE.
 - SHOWER AND/OR TUB ENCLOSURES SHALL BE TEMPERED
- ALL WOOD IN CONTACT WITH CONCRETE SHALL BE PRESSURE-PRESERVATIVE-TREATED WOOD

INSULATION

- INSULATION SHALL BE INSTALLED PER APPROVED LOT SPECIFIC ENERGY CALCULATIONS
- INSULATE, THERMO-PLY AND SEAL AREAS BEHIND TUBS OR SHOWERS ON EXTERIOR WALLS
- INSTALL WOOD SHEATHING OR THERMO-PLY ON ATTIC SIDE WHEN CONDITIONED SPACE ABUTS UNCONDITIONED ATTIC SPACE TO CREATE A 6-SIDED INSULATION ASSEMBLY

DRYWALL

- 1/2" SAG-RESISTANT GYPSUM CEILING BOARD SHALL BE USED ON CEILINGS WITH 24" O.C. SPANS

ACCESSIBILITY

- ONE BATHROOM LOCATED ON HABITABLE GRADE LEVELS SHALL PROVIDE A DOOR THAT HAS A 29" CLEAR OPENING PER R320.1.1. A POWDER BATH CAN BE USED IF THERE ARE NO BATHS ON THE GROUND FLOOR WITH A TUB OR SHOWER
 - o ALL DOORS LEADING TO THE BATHROOM INCLUDING PRIVATE WATER CLOSET DOORS SHALL MEET THIS REQUIREMENT.
 - o CLEAR OPENING CAN BE ACHIEVED WITH A 2/8 SWING DOOR OPENED AT 90 DEGREES OR A 2/6 POCKET DOOR

SITE ADDRESS

GUARDS AND WINDOW FALL PROTECTION

- GUARDS SHALL BE PROVIDED WHEN WALKING SURFACES ARE LOCATED MORE THAN 30" ABOVE GRADE (WITHIN 24" HORIZONTALLY) OR A.F.F.
- GUARDS SHALL BE MIN. 36"
- o EXCEPTION: 34" IS ALLOWED IF THE TOP OF THE GUARD SERVES AS A HANDRAIL ON THE OPEN SIDE OF THE STAIRS
- GUARDRAILS SHALL NOT INCLUDE OPENINGS THAT WILL ALLOW THE PASSAGE OF A 4" SPHERE
- WINDOWS WHERE THE BOTTOM OF THE CLEAR OPENING IS LESS THAN 24" A.F.F. AND GREATER THAN 72" ABOVE FINISHED GRADE OF OTHER SURFACE SHALL HAVE A WINDOW OPENING CONTROL DEVICE INSTALLED
- STAIRS
 - o MIN. CLEAR WIDTH 36"
 - o HANDRAILS SHALL NOT PROJECT MORE THAN 4 1/2" ON EITHER SIDE OF THE STAIRWAY
- MIN. HEADROOM 6'-8"
- MAX. RISE 7-3/4"
- MIN. TREAD DEPTH 10"
- HANDRAILS
 - o 34"-38" ABOVE SLOPE PLANE
 - o HANDRAILS SHALL BE CONTINUOUS FOR THE FULL LENGTH OF THE FLIGHT ON STAIRWAYS OF MORE THAN FOUR RISERS
 - o 1 1/4"-2" GRIP SIZE OR GRASPABLE FINGER RECESS

ELECTRICAL

- SMOKE ALARMS COMPLYING WITH NFPA 72 SHALL BE INSTALLED:
 - o IN EACH SLEEPING ROOM
 - o OUTSIDE EACH SLEEPING ROOM
 - o ON EACH ADDITIONAL STORY
 - o CANNOT BE INSTALLED WITHIN 3' HORIZONTALLY OF A BATHROOM THAT CONTAINS A BATHTUB OR SHOWER
 - o CAN NOT BE INSTALLED WITHIN 6' HORIZONTALLY FROM A PERMANENTLY INSTALLED COOKING APPLIANCE
- SMOKE ALARMS SHALL BE HARD-WIRED W/ BATTERY BACKUP AND INTERCONNECTED IN SUCH A MANNER THAT THE ACTUATION OF ONE ALARM WILL ACTIVATE ALL ALARMS
- CARBON MONOXIDE ALARMS ARE REQUIRED TO BE INSTALLED WITHIN 10' OF ALL BEDROOMS
 - o COMBINATION SMOKE/CARBON MONOXIDE ALARMS ARE PERMITTED
- THE BRANCH CIRCUIT SUPPLYING THE RECEPTACLE(S) IN A GARAGE SHALL NOT SUPPLY OUTLETS OUTSIDE OF THE GARAGE AND NOT LESS THAN ONE RECEPTACLE OUTLET SHALL BE INSTALLED FOR EACH MOTOR VEHICLE SPACE
- GROUND-FAULT CIRCUIT PROTECTION; ALL 125-VOLT THROUGH 250V RECEPTACLES INSTALLED IN 1(BATHROOMS 2) GARAGES 3) OUTDOORS - DOES NOT INCLUDE LISTED AND LABELED HVAC EQUIPMENT 4) KITCHENS (OUTLETS SERVICING COUNTERTOP SURFACES AND DISHWASHER) 5) SINKS (OUTLETS WITHIN 6' FROM TOP INSIDE EDGE OF THE BOWL OF THE SINK) 6) BATHTUBS OR SHOWER STALLS (OUTLETS WITHIN 6' OF THE OUTSIDE EDGE OF THE BATHTUB OR SHOWER STALL) 7) LAUNDRY AREAS 8) INDOOR DAMP AND WET LOCATIONS SHALL HAVE GFCI CIRCUIT BREAKERS OR RECEPTACLES
- BRANCH CIRCUITS THAT SUPPLY 120-VOLT, SINGLE PHASE, 15 & 20 AMP OUTLETS INSTALLED IN KITCHENS, FAMILY ROOMS, DINING ROOMS, LIVING ROOMS, PARLORS, LIBRARIES, DENS, BEDROOMS, SUNROOMS, RECREATION ROOMS, CLOSETS, HALLWAYS, LAUNDRY AREAS AND SIMILAR ROOMS OR AREAS SHALL BE PROTECTED WITH ARC-FAULT CIRCUIT-INTERRUPTER PROTECTION PER FBCR E3902.16 AND SHALL BE LISTED AS TAMPER-RESISTANT
- ALL PERMANENTLY INSTALLED LUMINARIES, EXCLUDING THOSE IN KITCHEN APPLIANCES, SHALL HAVE AN EFFICACY OF AT LEAST 45 LUMENS-PER-WATT OR SHALL UTILIZE LAMPS WITH AN EFFICACY OF NOT LESS THAN 65 LUMENS PER WATT.
- ALL SERVICES SUPPLYING DWELLING UNITS SHALL BE PROVIDED WITH A SURGE-PROTECTIVE DEVICE
- AT LEAST ONE OUTLET SHALL BE PROVIDED FOR THE FIRST 9 SF, OR FRACTION THEREOF, OF COUNTERTOP WORK SURFACE. A RECEPTACLE SHALL BE PROVIDED FOR EVERY ADDITIONAL 18 SF, OR FRACTION THEREOF. OUTLETS SHALL NOT BE INSTALLED MORE THAN 12" BELOW THE COUNTERTOP OR WORKSURFACE AND SHALL NOT BE LOCATED WHERE THE COUNTERTOP OF WORK SURFACE EXTENDS MORE THAN 6" BEYOND ITS SUPPORT BASE.
- ORDER OF SWITCHES
 - FOYER, BY PROXIMITY TO THE DOOR:
 - 1) HALL/ENTRY LIGHT,
 - 2) FRONT PORCH LIGHT,
 - 3) GARAGE COACH LIGHT(S),
 - 4) SOFFIT OUTLETS.

PRODUCT MANAGER

INITIAL RELEASE DATE: 00/00/0000

REV# / **DATE/DESCRIPTION**

PROJECT TYPE

Single Family

SPECIFICATION LEVEL

Pulte

PLAN NAME

Chapman

NC NUMBER

2810.500

Sheet

GN

ARCHITECTURAL PLAN HISTORY

CONTROL DATE	CHANGES
05/20/2020	PCR 2792 - CHAPMAN (TCG4 A): UPDATE STRUCTURAL LINTEL LOCATION AT COVERED ENTRY TO MATCH 4" JOG ON ARCHITECTURE.
05/20/2020	PCR 2997 - ADD 2X4 WALL IN GARAGE TO PROVIDE INSULATION BEHIND THE DRYER. INCLUDE NOTE FOR T-PLY BETWEEN WALLS
08/19/2020	PCR 3049 - SHIFT AIR HANDLER CLOSET DOOR TOWARDS BATH 2 TO PROVIDE SUFFICIENT WALL RETURN FOR CASING ON THE OUTSIDE. ADD "NO RETURN" NOTE TO THE BATHROOM SIDE.
09/11/2020	PCR 3117 - ADD OPTION LOGIC ON SAPPHIRE TO GARAGE-TO-HOUSE SLAB TRANSITION DETAIL SO IT CAN SUPPORT FLUSH OR STEP SELECTIONS.
01/21/2021	PCR 3283 - ADD RECESS IN ROOF TRUSSES FOR AC RETURN.
02/23/2021	PCR 3384 - ADD SECURITY KEYPAD LOCATIONS TO ALL 4A & 4B PLANS.
03/08/2021	PCR 3419 - REQUEST FOR AT LEAST ONE RECEPTACLE OUTLET TO BE INSTALLED IN EACH VEHICLE BAY. 2017 NEC 210.52(G)(1)
04/22/2021	PCR 3460 - INCREASE LENGTH OF KITCHEN ISLAND KNEE WALL TO 76" TO ALLOW FOR TRIM RETURNS.
06/14/2021	PCR 3527 - ADD NEW BABCOCK RANCH FM1 ELEVATIONS (FM1 W/ SHUTTERS).
08/20/2021	PCR 3586 - ADD NOTE TO PROVIDE ALTERNATE LOCATION OF REAR HOSE BIB TO AVOID CONFLICT WITH CONDENSING UNIT.
09/20/2021	PCR 3619 - ADD NOTE TO FLOOR PLAN SHEET FOR STUD SPACING AT KNEE WALLS AND SHOWERS.
05/22/2023	PCR 4750 - ADD SAPPHIRE OPTION FOR AC PAD GRAPHIC AT REAR
06/07/2023	PCR 4740 - (CMU ONLY) ADD 4010 DETAIL AT PREFAB SHOWER WALL.
06/23/2023	PCR 4831 - RAISE KITCHEN HOOD VENT (ROUGH IN) HEIGHT. ADJUST RANGE HOOD VENT DETAIL. RAISE THE EXHAUST (ROUGH IN) TO 85" ON MULTIPLE MASTERS.
08/23/2023	PCR 4931 - UPDATE 4B PLAN CROWN COLOR & LEGEND FOR THE GATHERING ROOM TO REFLECT YELLOW: STANDARD CROWN INCLUDED WITH TRAY OPTION.
08/25/2023	PCR 4916 - ADD MOTION SWITCH TO OWNER'S ENTRY.
10/23/2023	PCR 5044 - INDICATE BOTTOM OF SWP TO BE MIN. 54" TO CLEAR WASHER/DRYER.
	PCR 5069 - SHIFT OWNER'S BATH OUTLET TO CLEAR VANITY MIRROR.
01/29/2024	PCR 5257 - (ENHANCED ELEVATION ONLY) C1 ENHANCED ELEVATION, PER CITY OF LAKE ALFRED: REVISE WINDOW SILL DETAIL.
02/29/2024	PCR 5337 - CHANGE RECESSED SHOWER BLOCK TO REMOVE THE PAN.
04/17/2024	PCR 5458 - REMOVE IRRIGATION OUTLET AT GARAGE ON CMU PLANS.
06/28/2024	PCR 5609 - ADD NOTE TO THE TANKLESS WATER HEATERS ON ALL PLANS "APPROXIMATE LOCATION MOVE AS REQUIRED BY LOCAL CODE".
07/09/2024	PCR 5637 - FRACTIONAL INCH PLATE HEIGHT DIM.
07/12/2024	PCR 5657 - CFL SPECIFIC ELEVATIONS WITH ADDITIONAL STONE
09/19/2024	PCR 5877 - BROCHURE AUDIT UPDATES.
10/09/2024	PCR 5830 - REQUEST TO UPDATE APPROX AC LOCATION NOTE TO READ "APPROXIMATE LOC. OF A/C PAD. VERIFY WITH PLOT PLAN FOR EXACT LOCATION."
10/22/2024	PCR 5946 - REMOVE REAR HOSE BIB TO MATCH 4A SPECS.

© COPYRIGHT: 2024 PG

Florida Zone

Florida Zone



ARCHITECTURAL HISTORY

PRODUCT MANAGER	


INITIAL RELEASE	
DATE:	00/00/0000
REV#	DATE/DESCRIPTION
	----- -----
	----- -----
	----- -----
	----- -----
	----- -----
	----- -----
	----- -----

PROJECT TYPE
Single Family

SPECIFICATION LEVEL
Pulte

PLAN NAME
Chapman
NPC NUMBER
2810.500


SHEET
G1.2

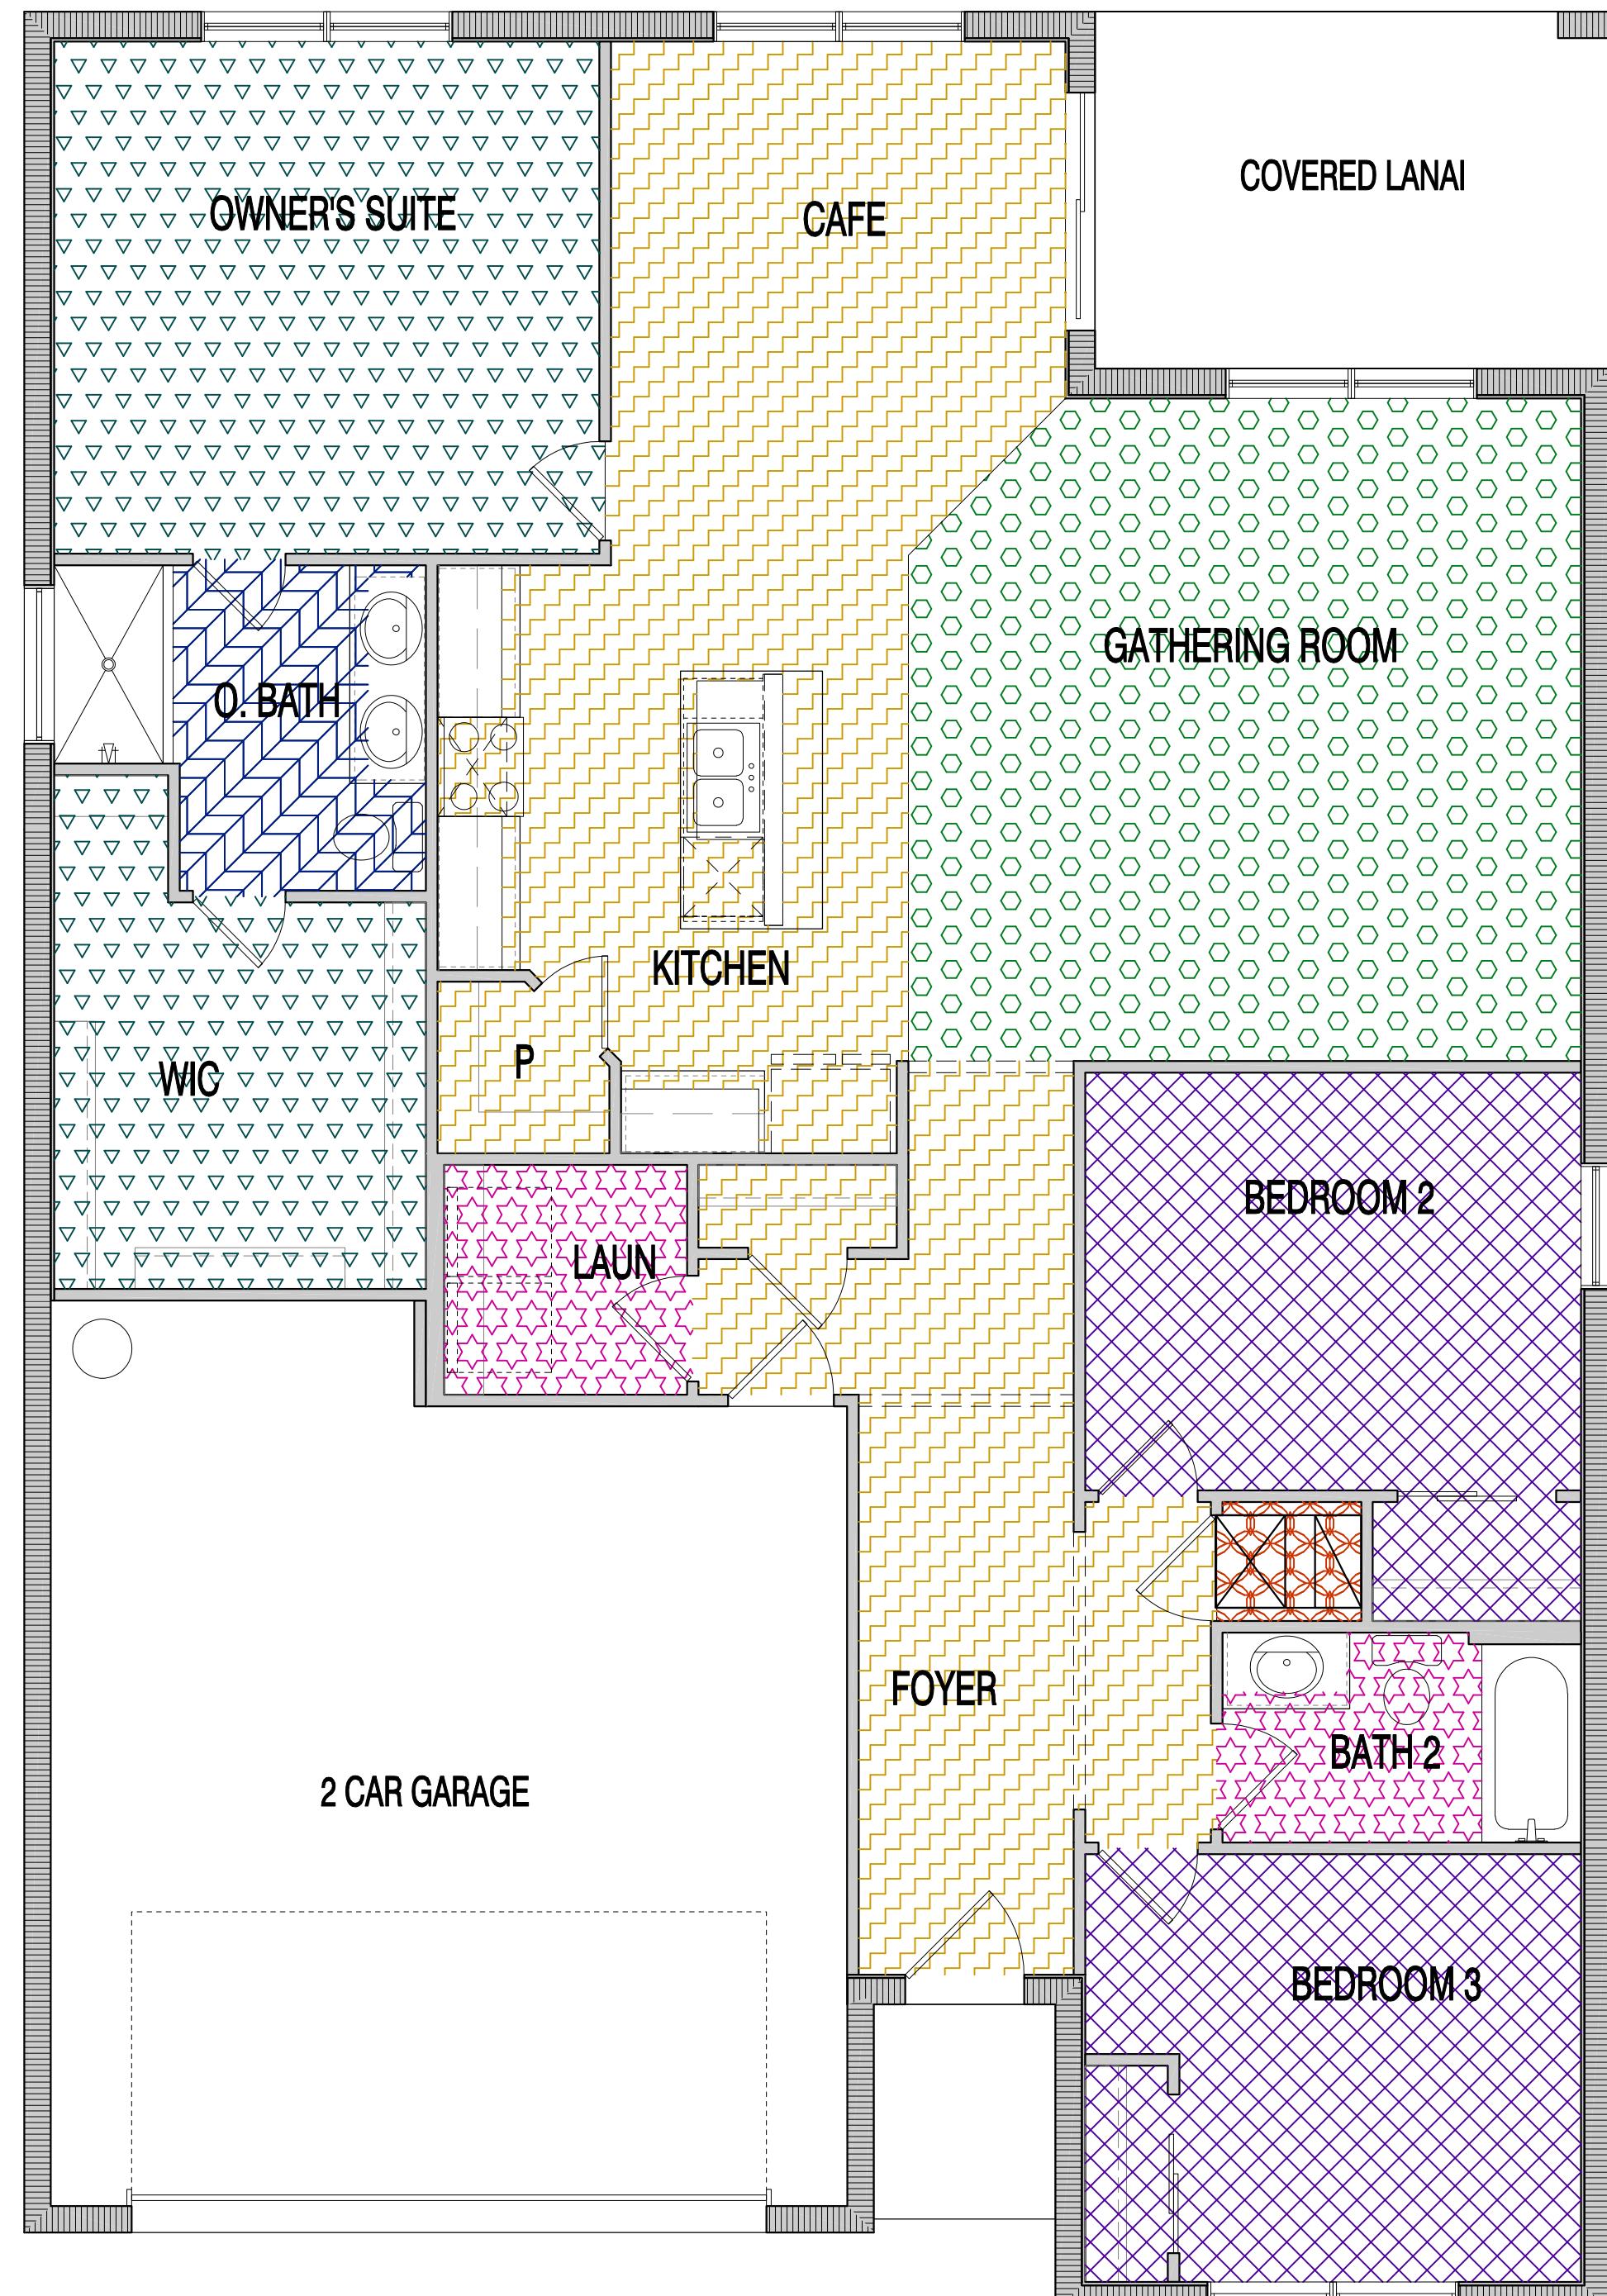

FIRST FLOOR PLAN

SCALE: 1/4"=1'-0"

FLOORING LEGEND

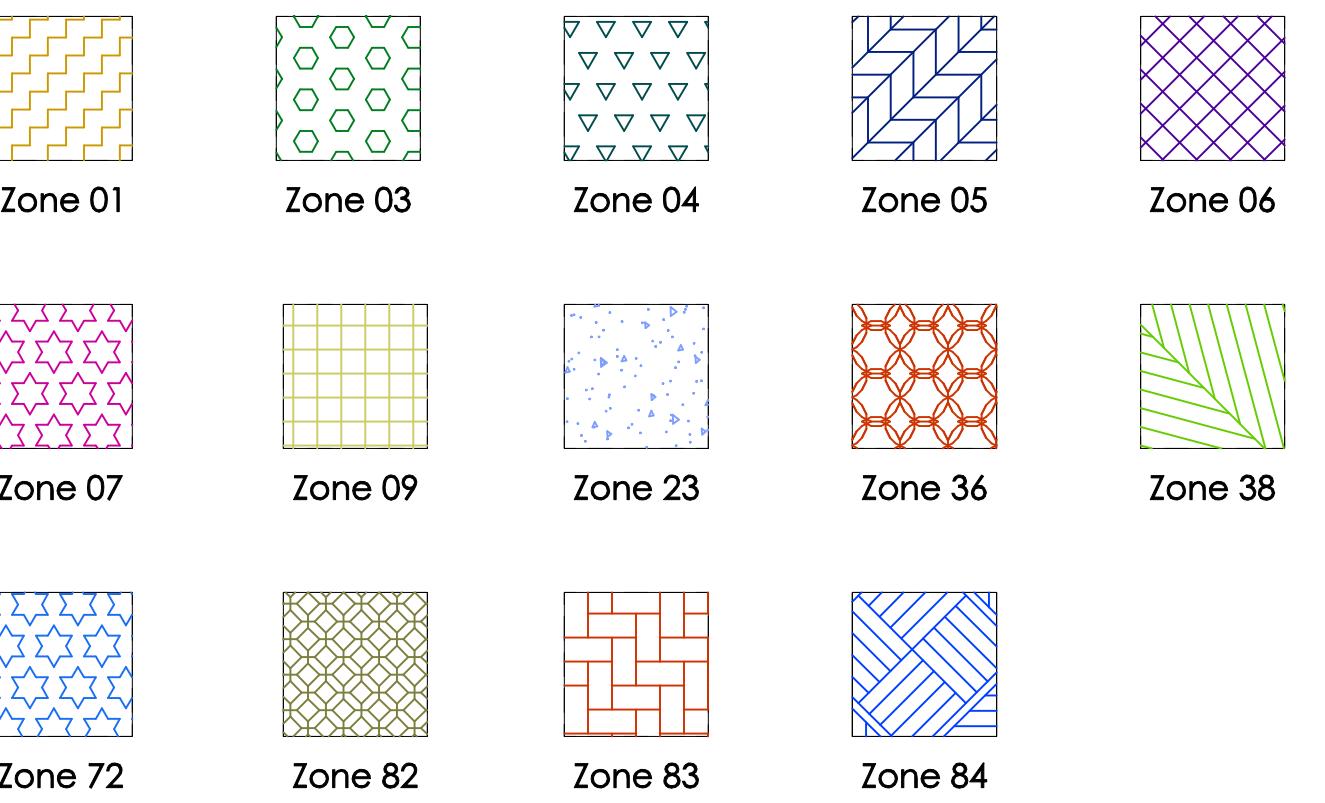

Florida Zone
2431 Walden Center Dr., Suite 300
Bonita Spring, Florida 34134 (239)455-4800 (770)381-3450
©COPRIGHT: 2024 PG

PulteGroup

FIRST FLOOR FLOORING ZONES PLAN
FLOORING DESIGNATIONS


PRODUCT MANAGER
INITIAL RELEASE DATE: 00/00/0000
REV# DATE/DESCRIPTION
△-----
△-----
PROJECT TYPE
Single Family

SPECIFICATION LEVEL
Pulte


PLAN NAME
Chapman
NPC NUMBER
2810.500

SHEET
G2.1

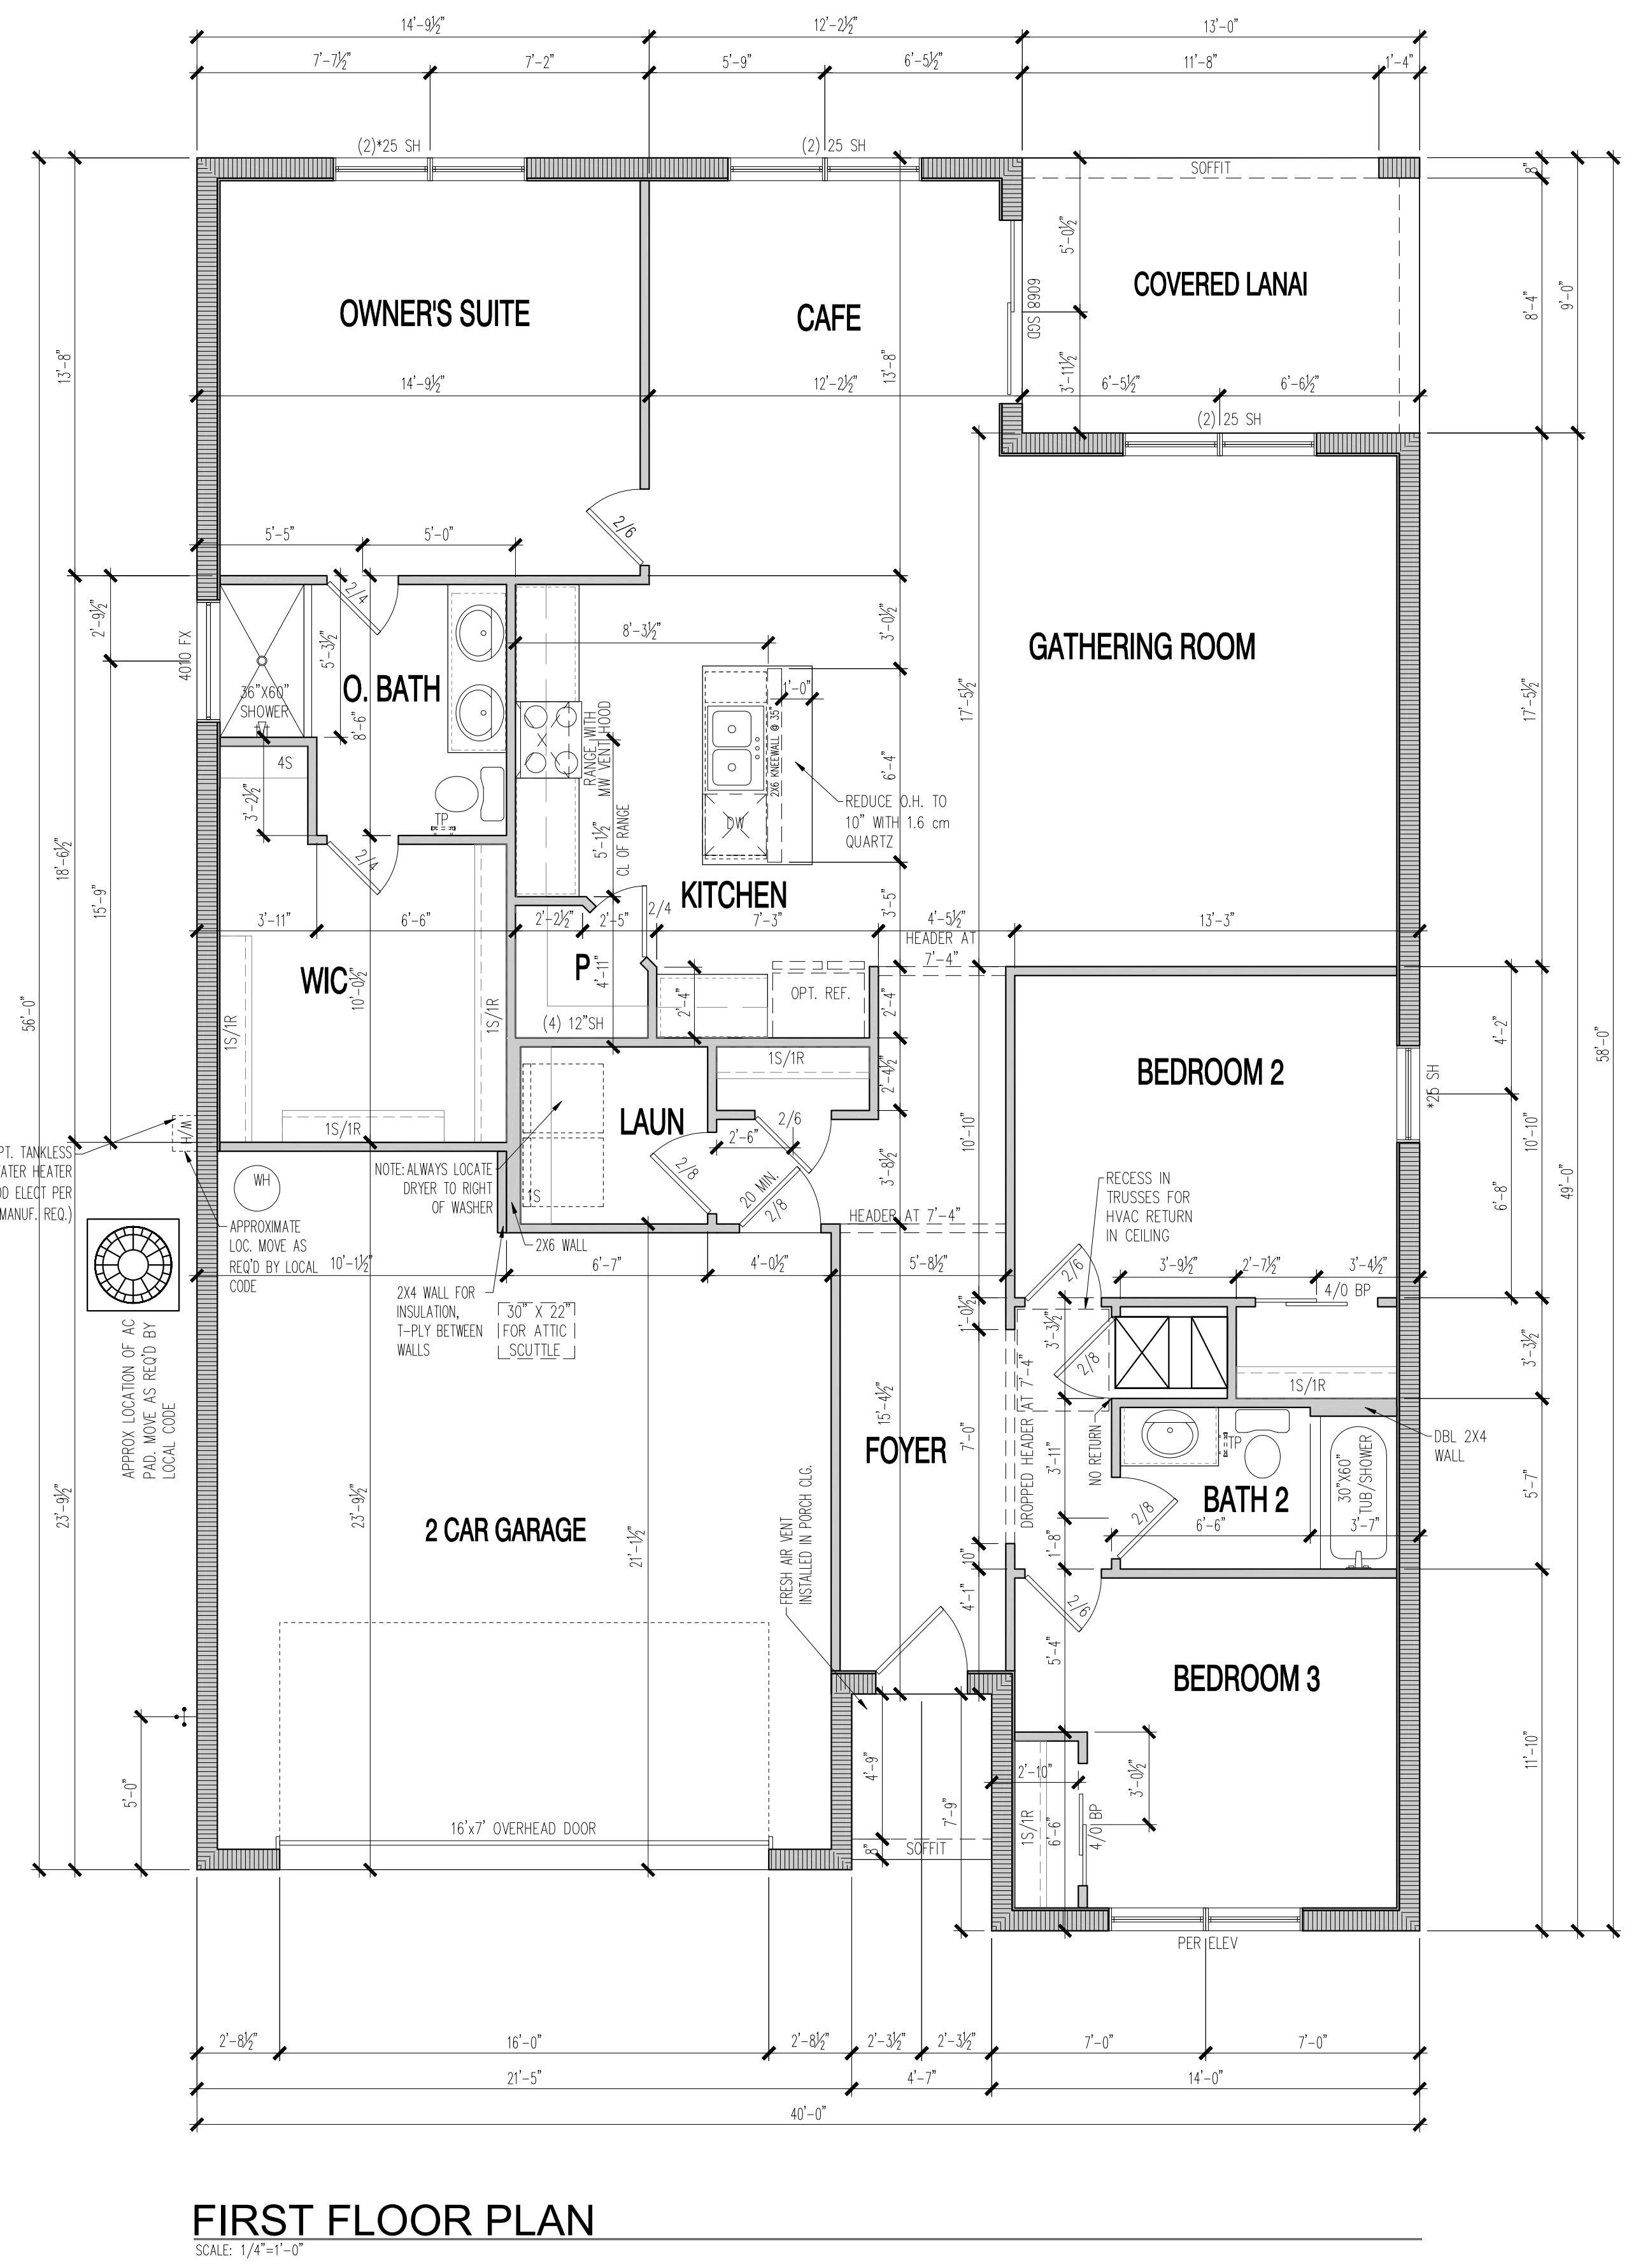



WINDOW DETAIL AT PREFAB. SHOWER WALL (NOT APPLICABLE W/ TILED SHOWER WALL)

NOT TO SCALE

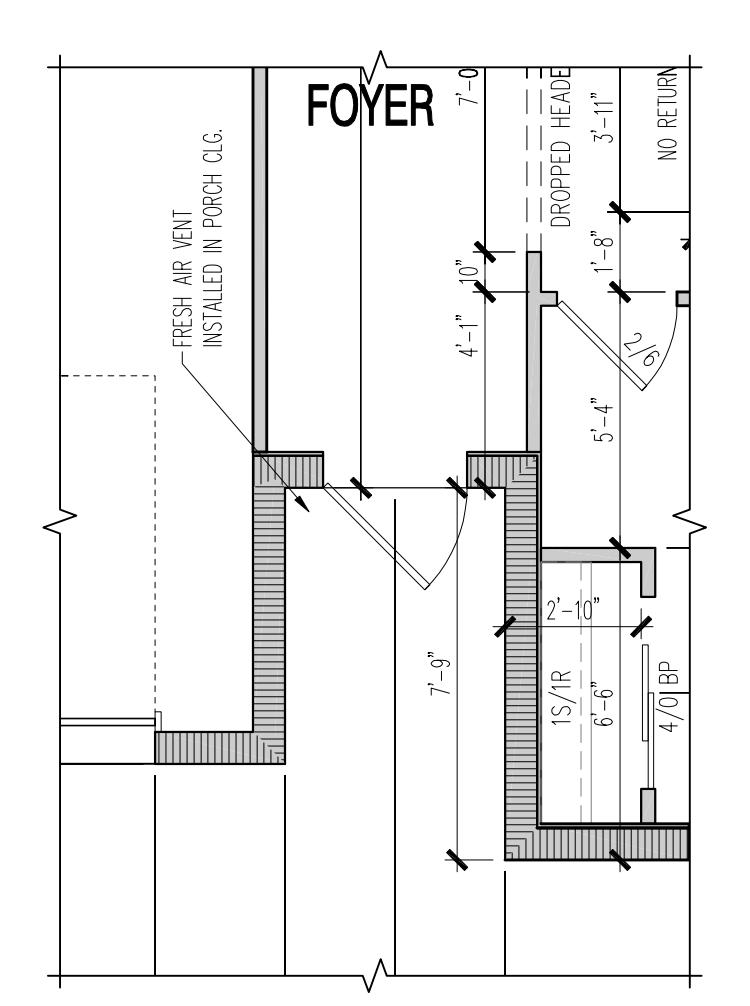

OPT. OUTSWING DOOR

SCALE: 1/4"=1'-0"

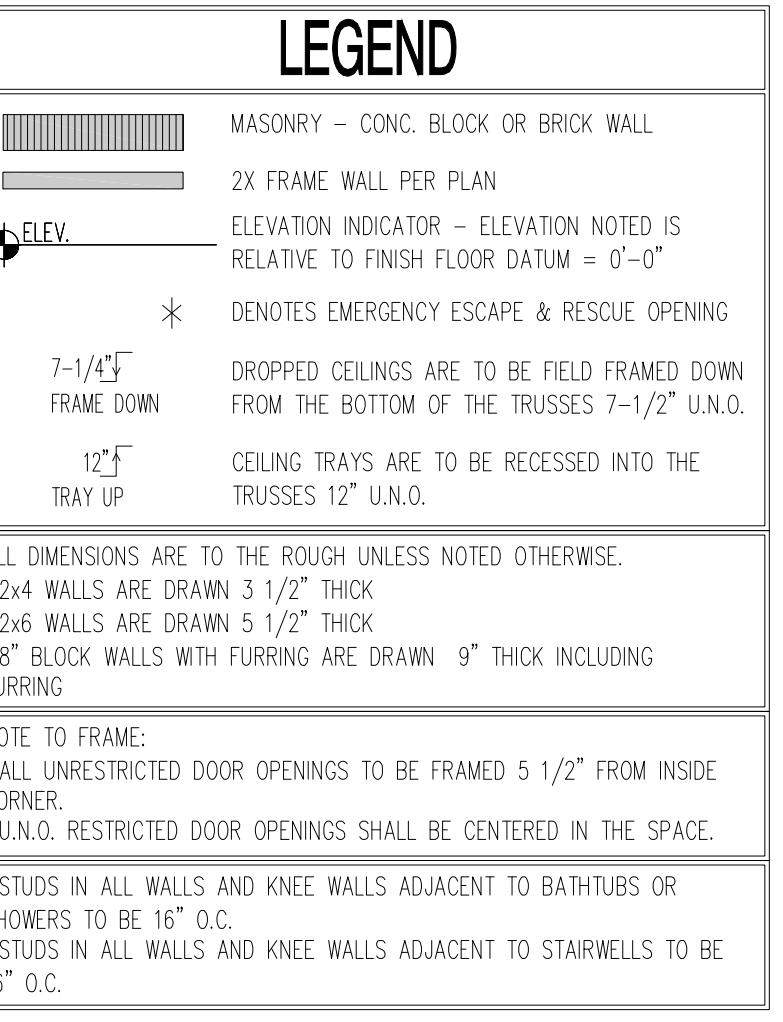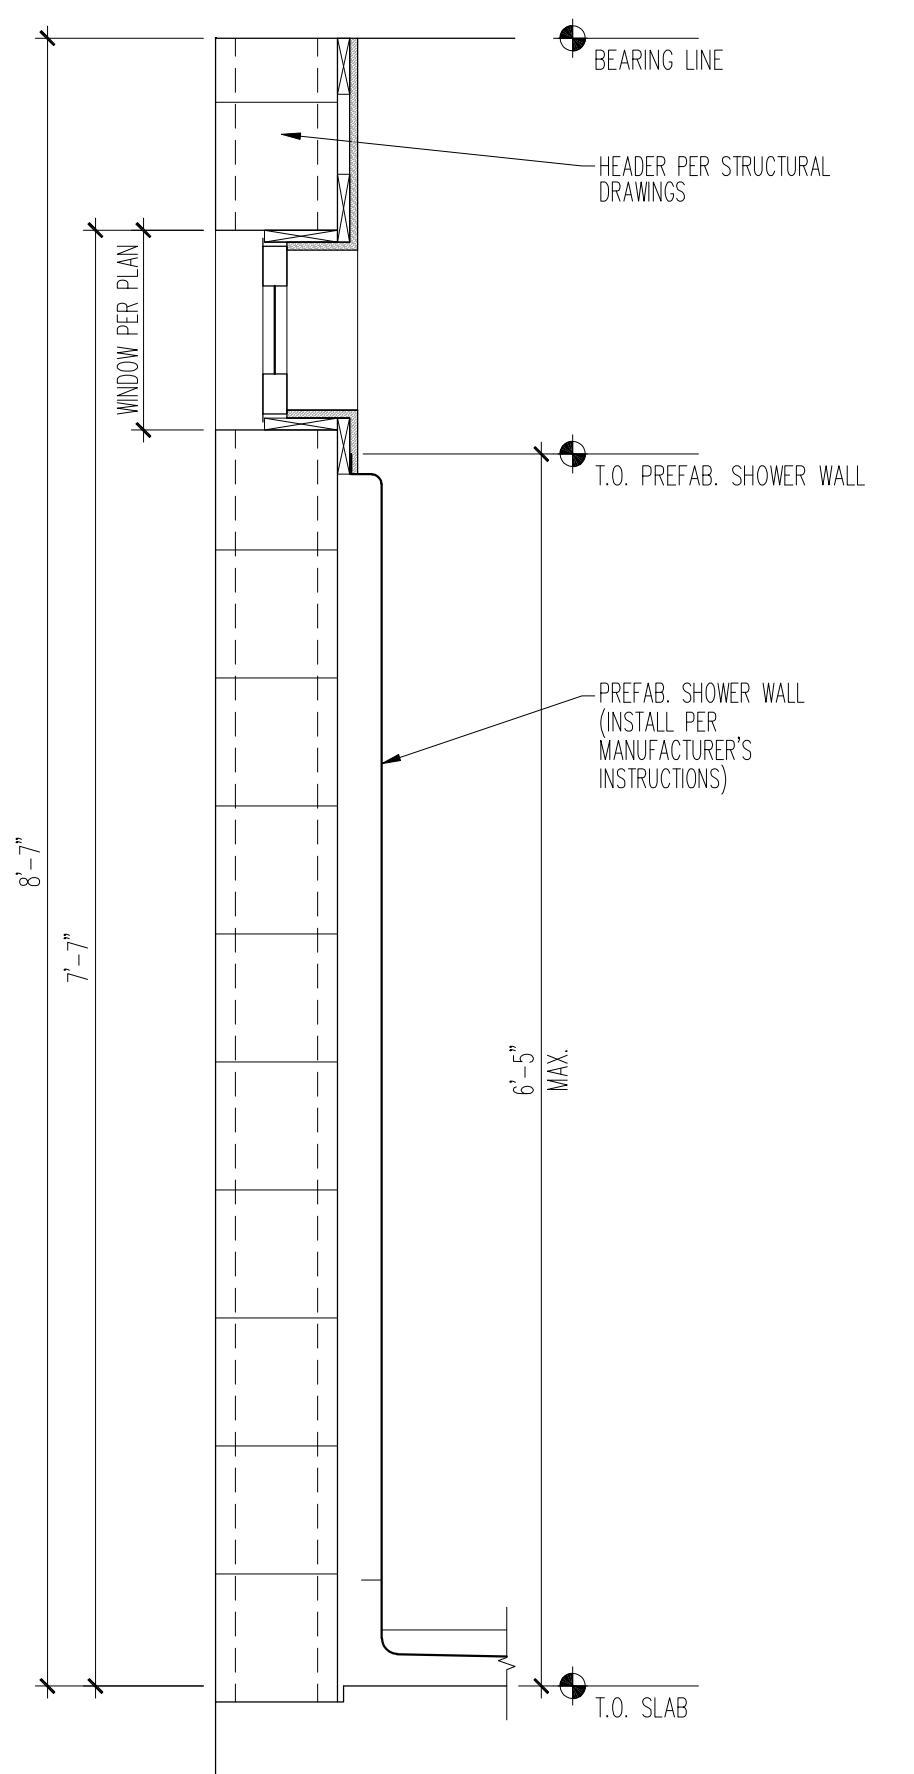

LEGEND

RY - CONC. BLOCK OR BRICK WALL
AME WALL PER PLAN
TION INDICATOR - ELEVATION NOTED IS
VE TO FINISH FLOOR DATUM = 0'-0"
ES EMERGENCY ESCAPE & RESCUE OPENING
ED CEILINGS ARE TO BE FIELD FRAMED DOWN
THE BOTTOM OF THE TRUSSES 7-1/2" U.N.O.
G TRAYS ARE TO BE RECESSED INTO THE
ES 12" U.N.O.

ROUGH UNLESS NOTED OTHERWISE.
2" THICK
2" THICK
G ARE DRAWN 9" THICK INCLUDING


NING TO BE FRAMED 5 1/2" FROM INSIDE
NING SHALL BE CENTERED IN THE SPACE.

EE WALLS ADJACENT TO BATHTUBS OR
EE WALLS ADJACENT TO STAIRWELLS TO BE


Florida Zone

24311 Walden Center Dr., Suite 300
Bonita Spring, Florida 34134 (239)495-4800 (770)381-3450

 PulteGroup™

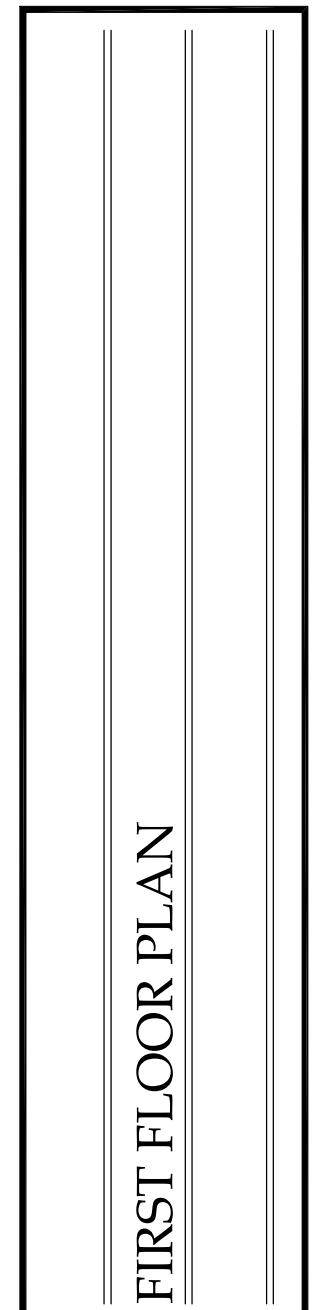

FIRST FLOOR PLAN

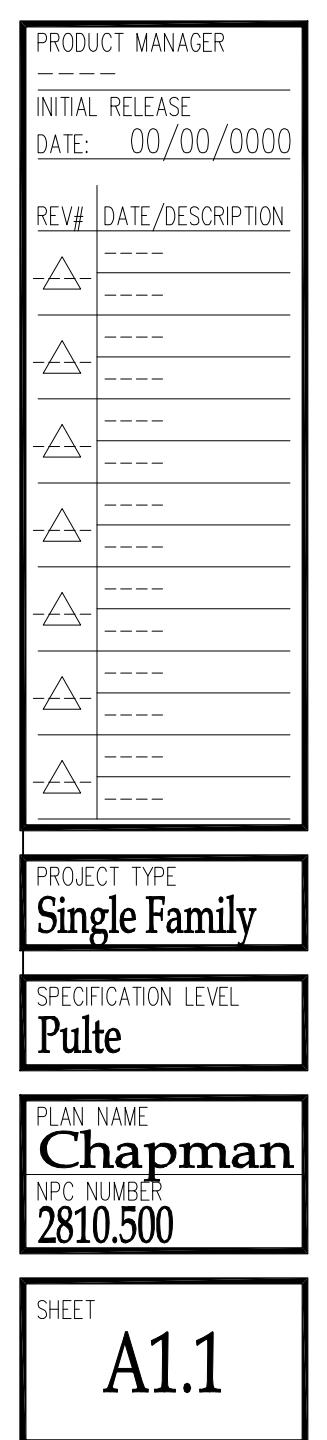


ELECTRICAL SYMBOLS


	STANDARD AFCI 110 OUTLET (TAMPER RESISTANT)
\$	STANDARD AFCI 110 OUTLET - 1/2 SWITCHED (TAMPER RESISTANT)
GFCI	STANDARD 110 OUTLET - GROUND FAULT CIRCUIT INTERRUPTER
WATERPROOF/GFCI	STANDARD 110 OUTLET - WATERPROOF / G.F.C.I.
	FLOOR OUTLET
220V	STANDARD AFCI 220 OUTLET (GFCI PROTECTED IN KITCHEN AND LAUNDRY).
DW	DISHWASHER OUTLET (GFCI PROTECTED) OUTLET INSTALLED INSIDE ADJACENT SINK BASE CABINET
3,4 M	SWITCH, SWITCH = 3-WAY, SWITCH = 4-WAY, SWITCH = MOTION
	LIGHT FIXTURE - CEILING MOUNT
	LIGHT FIXTURE - WALL MOUNT
	LIGHT FIXTURE - PENDANT
PC	LIGHT FIXTURE - PULL CORD
	LIGHT FIXTURE - COACH LIGHT
	LIGHT FIXTURE - EXTERIOR WALL MOUNT
	LIGHT FIXTURE - LED DOWNLIGHT
P	LIGHT FIXTURE / VAPOR PROOF
	LIGHT FIXTURE / EXTERIOR FLOOD LIGHT
	LIGHT FIXTURE / FAN COMBINATION (EXTERIOR VENTED)
	EXHAUST FAN (EXTERIOR VENTED)
	CAPPED PLATE
	LIGHT FIXTURE - 48" FLUORESCENT
	OPTIONAL PADDLE FAN / LIGHT COMBINATION PREWIRE PROVIDE FRAMING SUPPORT FOR FIXTURE
S	SMOKE DETECTOR (AFCI PROTECTED)
SC	SMOKE/CARBON MONOXIDE COMBO DETECTOR (AFCI PROTECTED)
T	THERMOSTAT
PB	PUSH BUTTON SWITCH
	GARBAGE DISPOSAL (GFCI PROTECTED)
DO	GARAGE DOOR OPENER
SWP	MEDIA / SWP BOX
	EP ELECTRIC PANEL
	E ELECTRIC METER
	DISCONNECT
	EMERGENCY LIGHT
	TELEVISION OUTLET
	TELEPHONE OUTLET
	CHIMES
	DOOR BELL CHIMES
	WIFI HOTSPOT
	DATA / TV
	DATA / TV OUTLET

ELECTRIC MOUNTING HEIGHTS


STANDARD RECEPTACLES INTERIOR	18
STANDARD RECEPTACLES EXTERIOR	18
STANDARD SWITCHES	44
DEDICATED OUTLET FOR WASHER AND DRYER	32
CROWAVE / RANGE HOOD / BUILT-IN OVEN	78
BUILT-IN MICROWAVE	66
NOTE: MOUNTING HEIGHTS ARE TO THE CENTER	

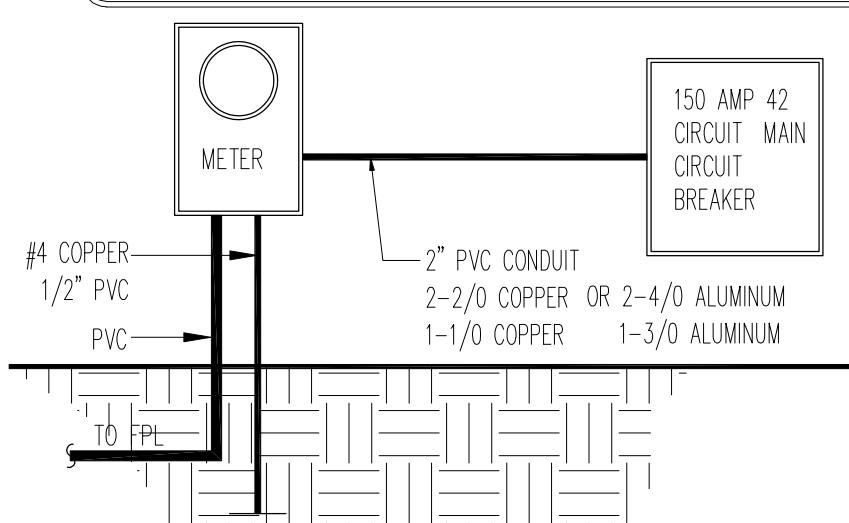

ELECTRICAL RISER DIAGRAM

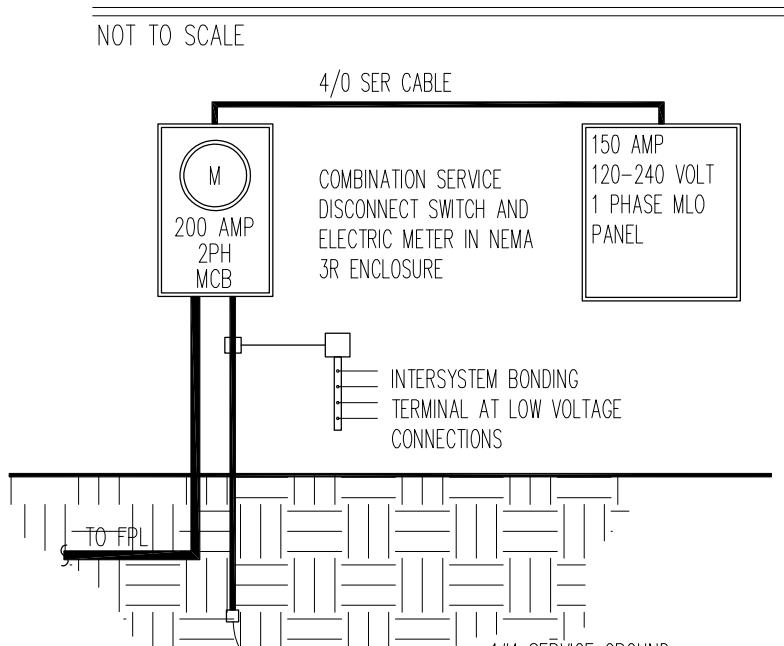


ELECTRICAL BISER DIAGRAM

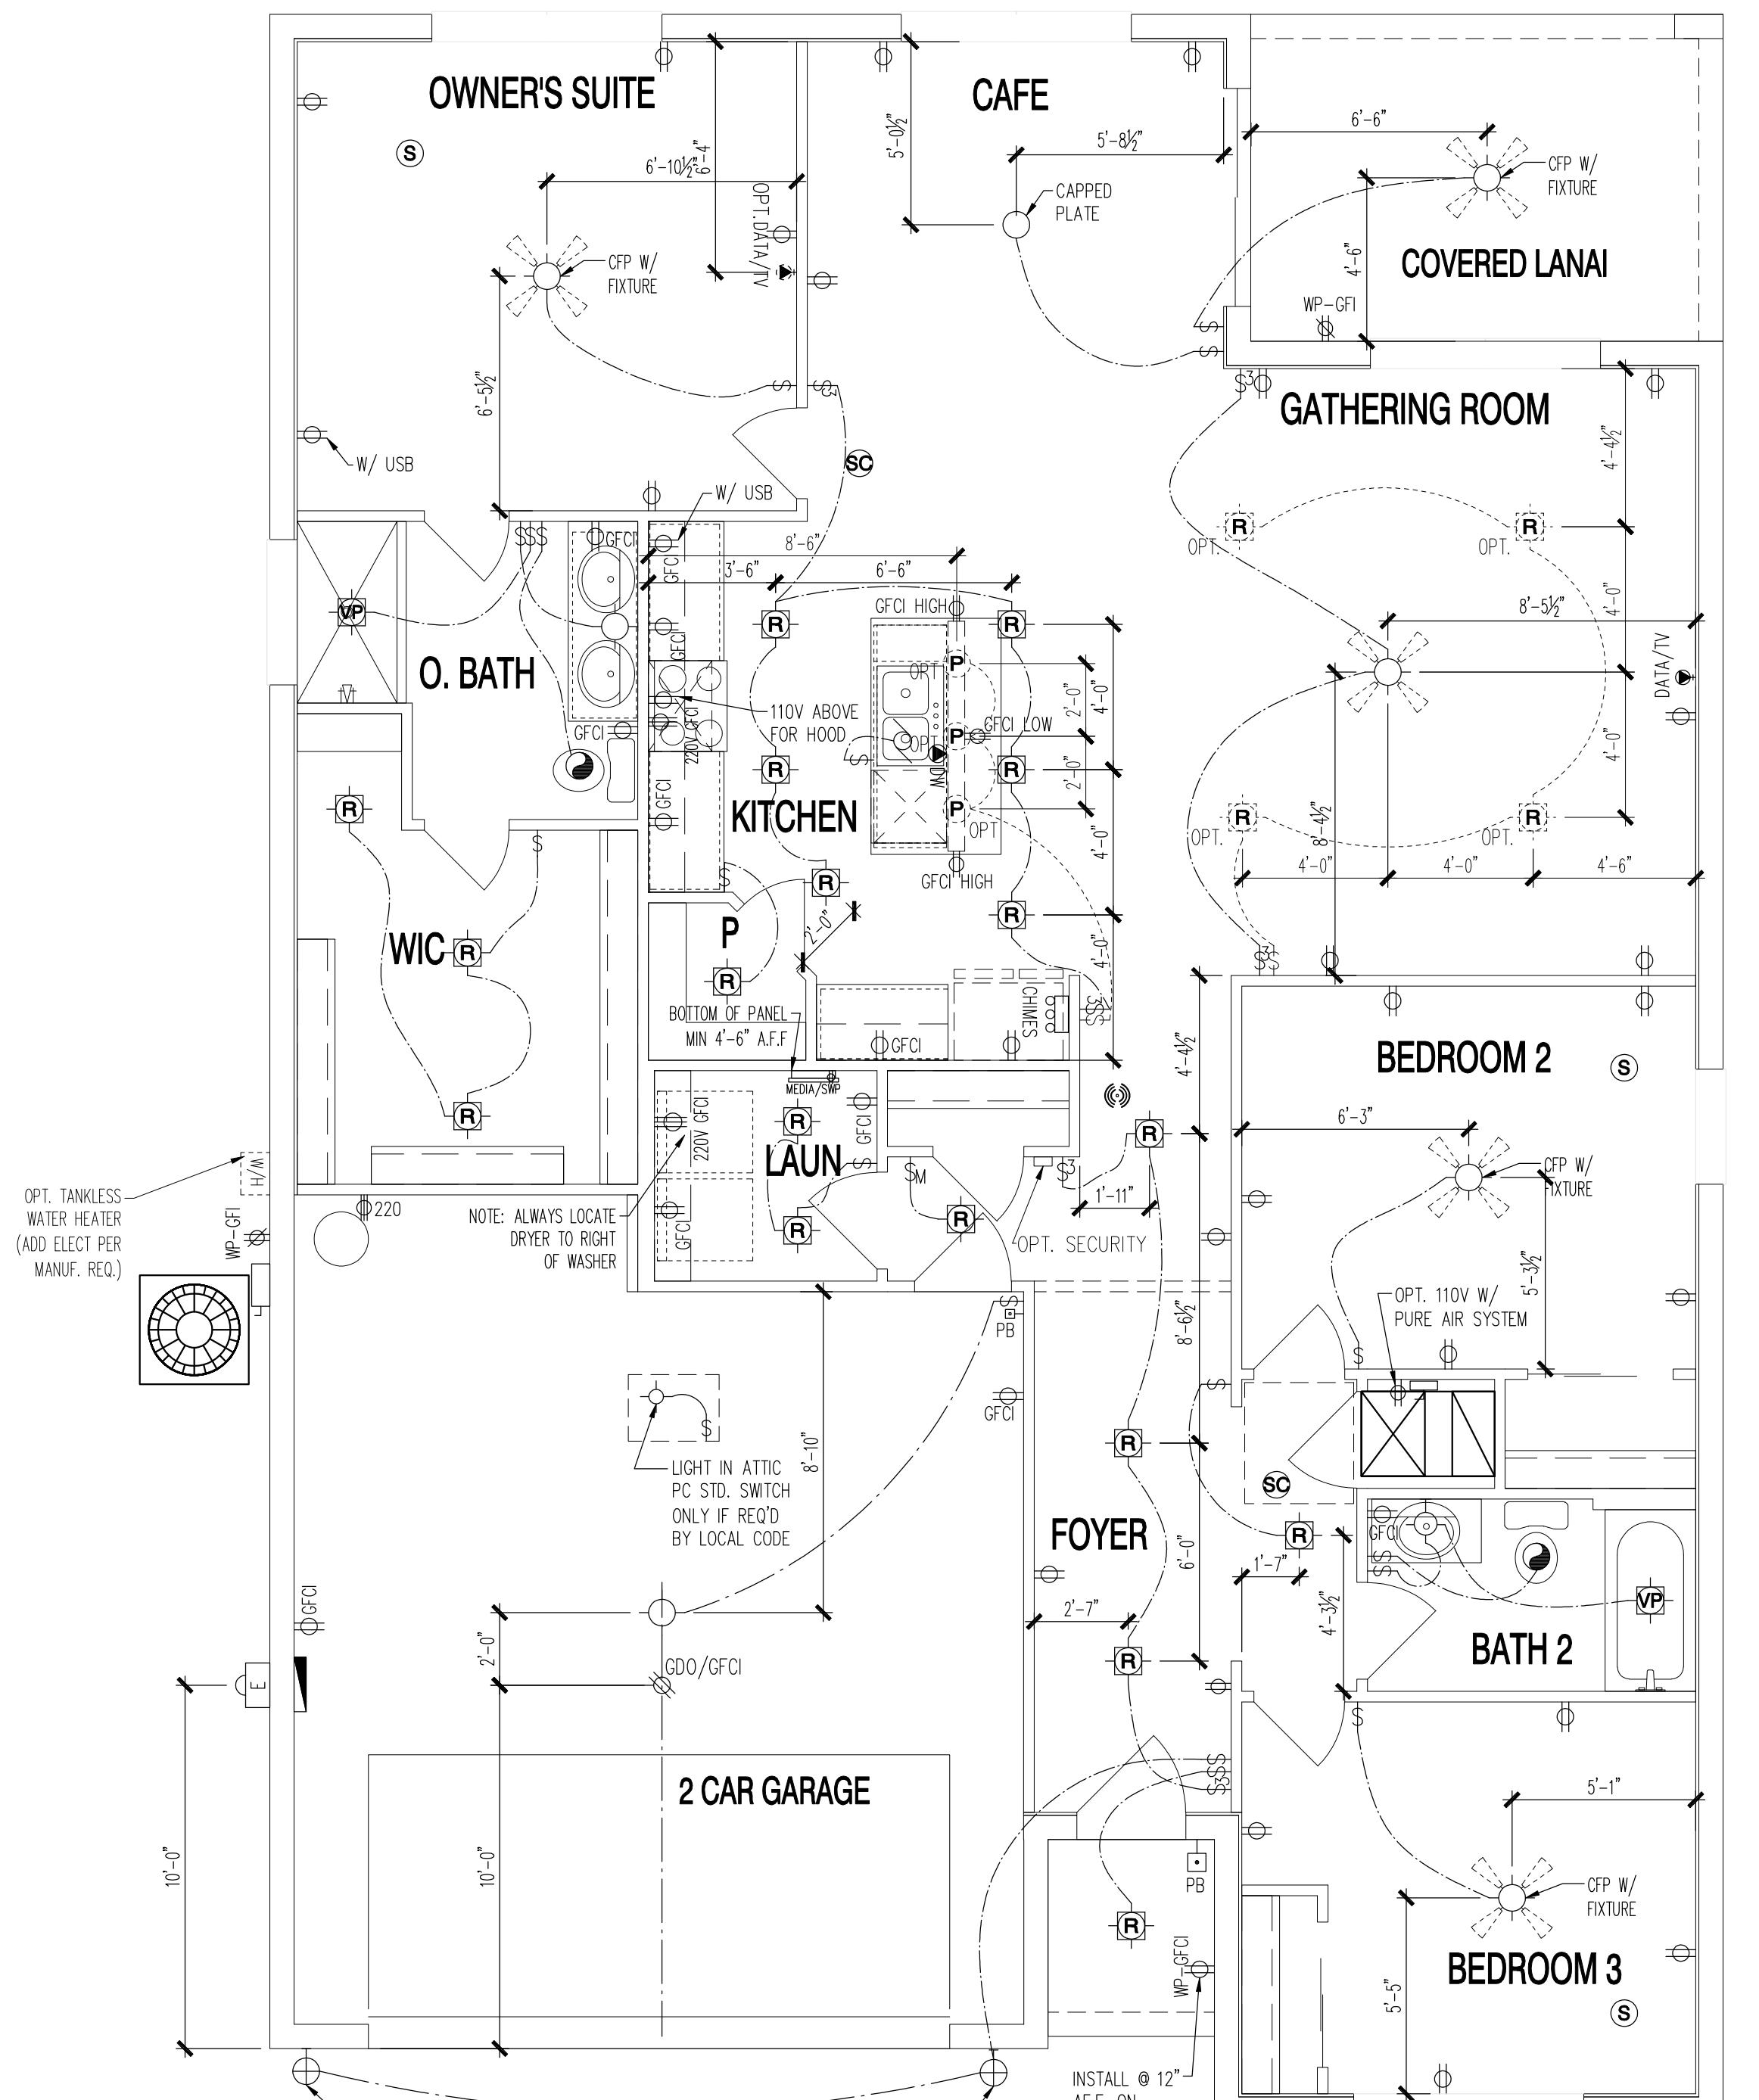

FIRST FLOOR ELECTRICAL PLAN

SCALE: 1/4"=1' 0"

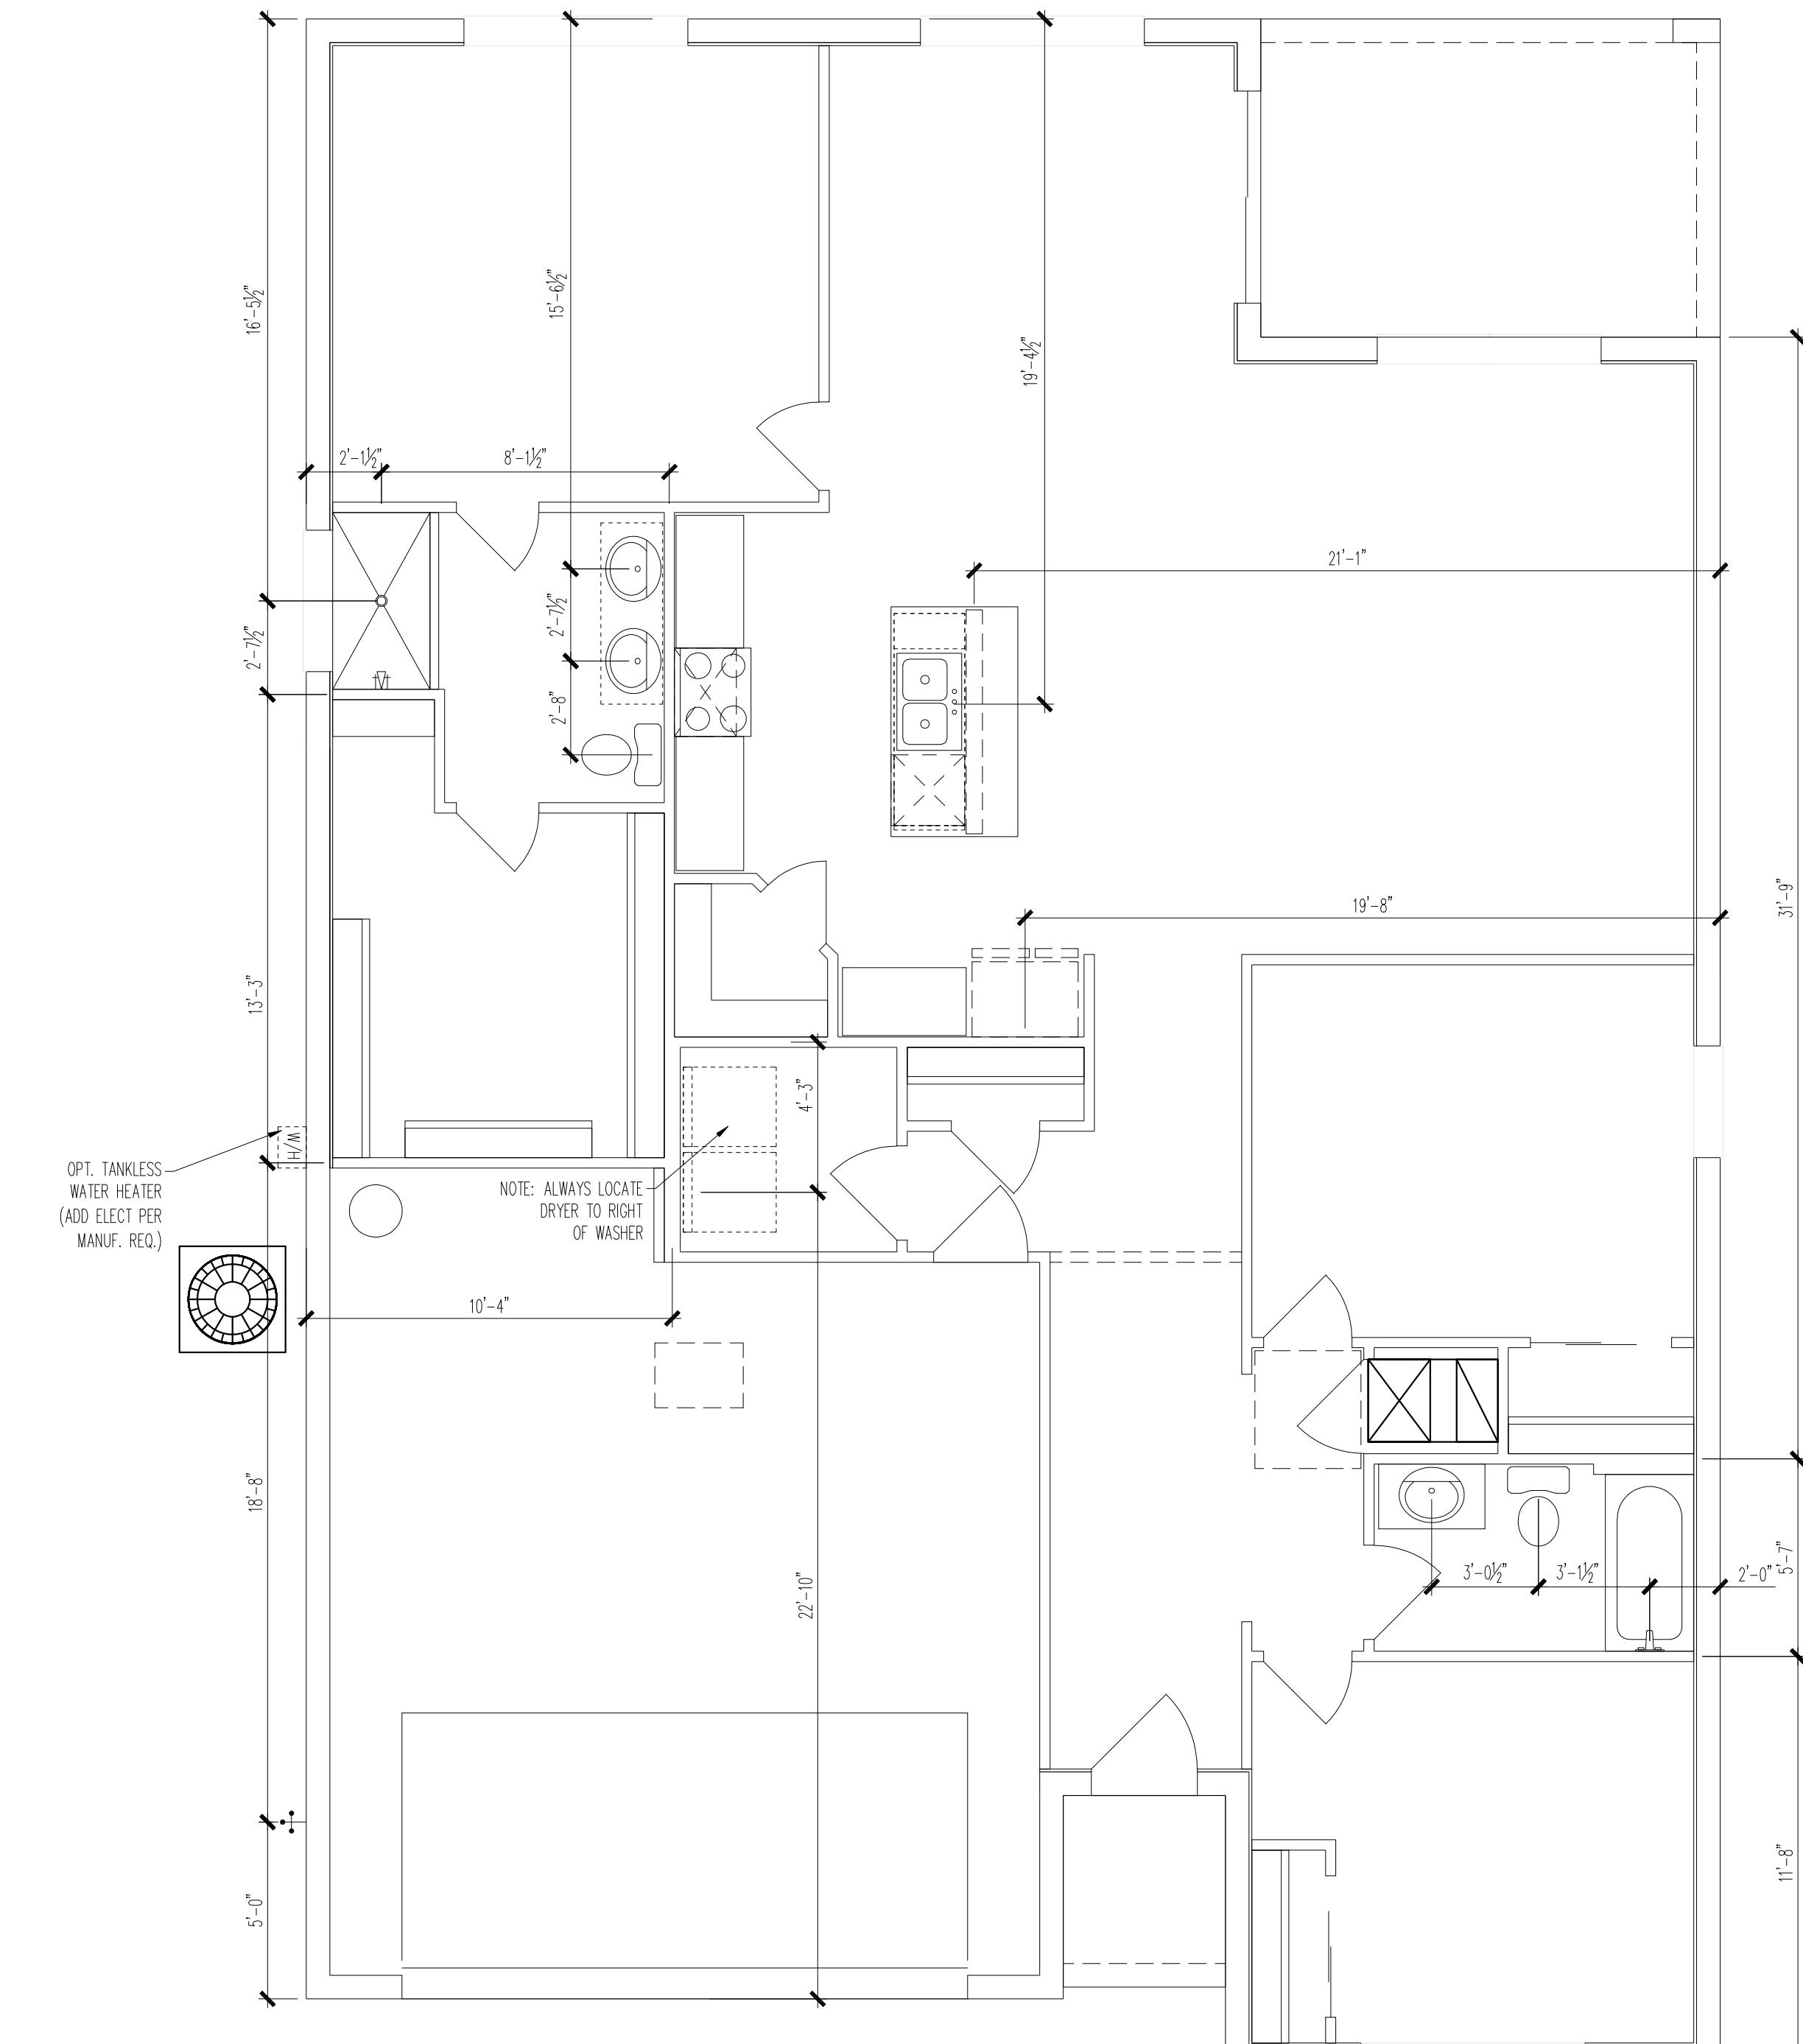

PLUMBING FIXTURE PLAN

SCALE: 1/4" =

Florida Zone

24311 Walden Center Dr., Suite 300
Bonita Springs, Florida 34134 (239)495-4800 (770)381-3450

 **PulteGroup**

FIRST FLOOR PLUMBING PLAN

PLUMBING FIXTURE PLAN

PRODUCT MANAGER	

INITIAL RELEASE	
DATE:	00/00/0000
REV#	DATE/DESCRIPTION
	-----
	-----
	-----
	-----
	-----
	-----
	-----

PROJECT TYPE
Single Family

SPECIFICATION LEVEL
Pulte

SHEET
P1.1

EXHIBIT C
FORM OF PERFORMANCE BOND
(Example)

FORM 11.A.9-12B
(Art. 11.B.4.A.6)
PERFORMANCE BOND

KNOW ALL MEN BY THESE PRESENTS:

That [I] [we], _____, hereinafter called PRINCIPAL, and _____, a surety company authorized to do business in the State of Florida, hereinafter referred to as SURETY, are held and firmly bound unto Palm Beach County, a political subdivision of the State of Florida, hereinafter called COUNTY, in the full and just sum of _____

U.S. Dollars (\$ _____) lawful money of the United States of America, to be paid to the Board of County Commissioners of Palm Beach County, to which payment will and truly be made, we bind ourselves, our heirs, executors, administrators, successors and assigns, jointly and severally, firmly by these presents:

WHEREAS, the above bound PRINCIPAL, has received approval of COUNTY for recording of a certain subdivision plat known as Fields At Gulfstream Polo PUD – Pod A (DRO 2018-1022) prior to completion of construction of the Required Improvements as prescribed by the Subdivision, Platting, and Required Improvements Regulations, Article 11, Unified Land Development Code of Palm Beach County, Florida, hereinafter the REGULATIONS, pertaining to said subdivision; and

WHEREAS, PRINCIPAL has been issued Land Development Permit No. _____, hereinafter the PERMIT, for construction of said Required Improvements, a copy of which PERMIT is attached hereto and by reference made a part hereof; and

WHEREAS, it was one of the conditions of said REGULATIONS and PERMIT that this bond be executed:

NOW, THEREFORE, the conditions of this obligation are such that if the above bound PRINCIPAL shall in all respects comply with the terms and conditions of the PERMIT, then this obligation shall be null and void; otherwise it shall remain in full force and effect.

The PRINCIPAL and COUNTY agree that the County Engineer may reduce the initial amount stated above in accordance with the requirements of the REGULATIONS.

THE SURETY UNCONDITIONALLY COVENANTS AND AGREES that if the PRINCIPAL fails to perform all or any part of the construction work required by said PERMIT and REGULATIONS, within the time specified, the SURETY, upon thirty (30) days written notice from COUNTY, or its authorized agent or officer, of the default, will forthwith

perform and complete the aforesaid construction work and pay the cost thereof, including, but not limited to, engineering, legal, and contingent costs. Should the SURETY fail or refuse to perform and complete the said improvements, COUNTY, in view of the public interest, health, safety and welfare factors involved and the inducement in approving and filing the said plat, shall have the right to resort to any and all legal remedies against the PRINCIPAL and SURETY, or either, both at law and in equity including specifically specific performance, to which the PRINCIPAL and SURETY unconditionally agree.

THE PRINCIPAL AND SURETY FURTHER JOINTLY AND SEVERALLY AGREE that COUNTY, at its option, shall have the right to construct or, pursuant to public advertisement and receipt of bids, cause to be constructed the aforesaid improvements in case the PRINCIPAL should fail or refuse to do so in accordance with the terms of said PERMIT. In the event COUNTY should exercise and give effect to such right, the PRINCIPAL and SURETY shall be jointly and severally liable hereunder to reimburse COUNTY the total cost thereof, including, but not limited to, engineering, legal, and contingent costs, together with any damages, either direct or consequential, which may be sustained on account of the failure of the PRINCIPAL to carry out and execute all the obligations for construction of Required Improvements pursuant to the REGULATIONS and PERMIT.

IN WITNESS WHEREOF, the PRINCIPAL and SURETY have executed these presents this _____ day of _____, 20 ____.

(CORPORATE PRINCIPAL)

[a Florida corporation][a (state) corporation,
licensed to do business in Florida]

BY: (signature of Pres. or Vice Pres.)
(typed name) - (title)

ATTEST:

(Signature of other corp. officer)
(typed name) - (title)

(Corporate seal) (if available)

ADDRESS: _____

-OR-

(INDIVIDUAL PRINCIPAL)

WITNESS: (signature) BY: _____
(printed name) (typed name) PRINCIPAL

WITNESS: (signature)
(printed name)

ADDRESS: _____

(SURETY SIGNATURE BLOCK)

_____, SURETY
(typed name)

WITNESS: (signature)
(printed name)

BY: _____
(typed name) its attorney-in-fact
(power of attorney must be attached)

WITNESS: (signature)
(printed name)

ADDRESS: _____

Revised: 05/16/94, 01/11/05, 07/07/2011

3 of 3