


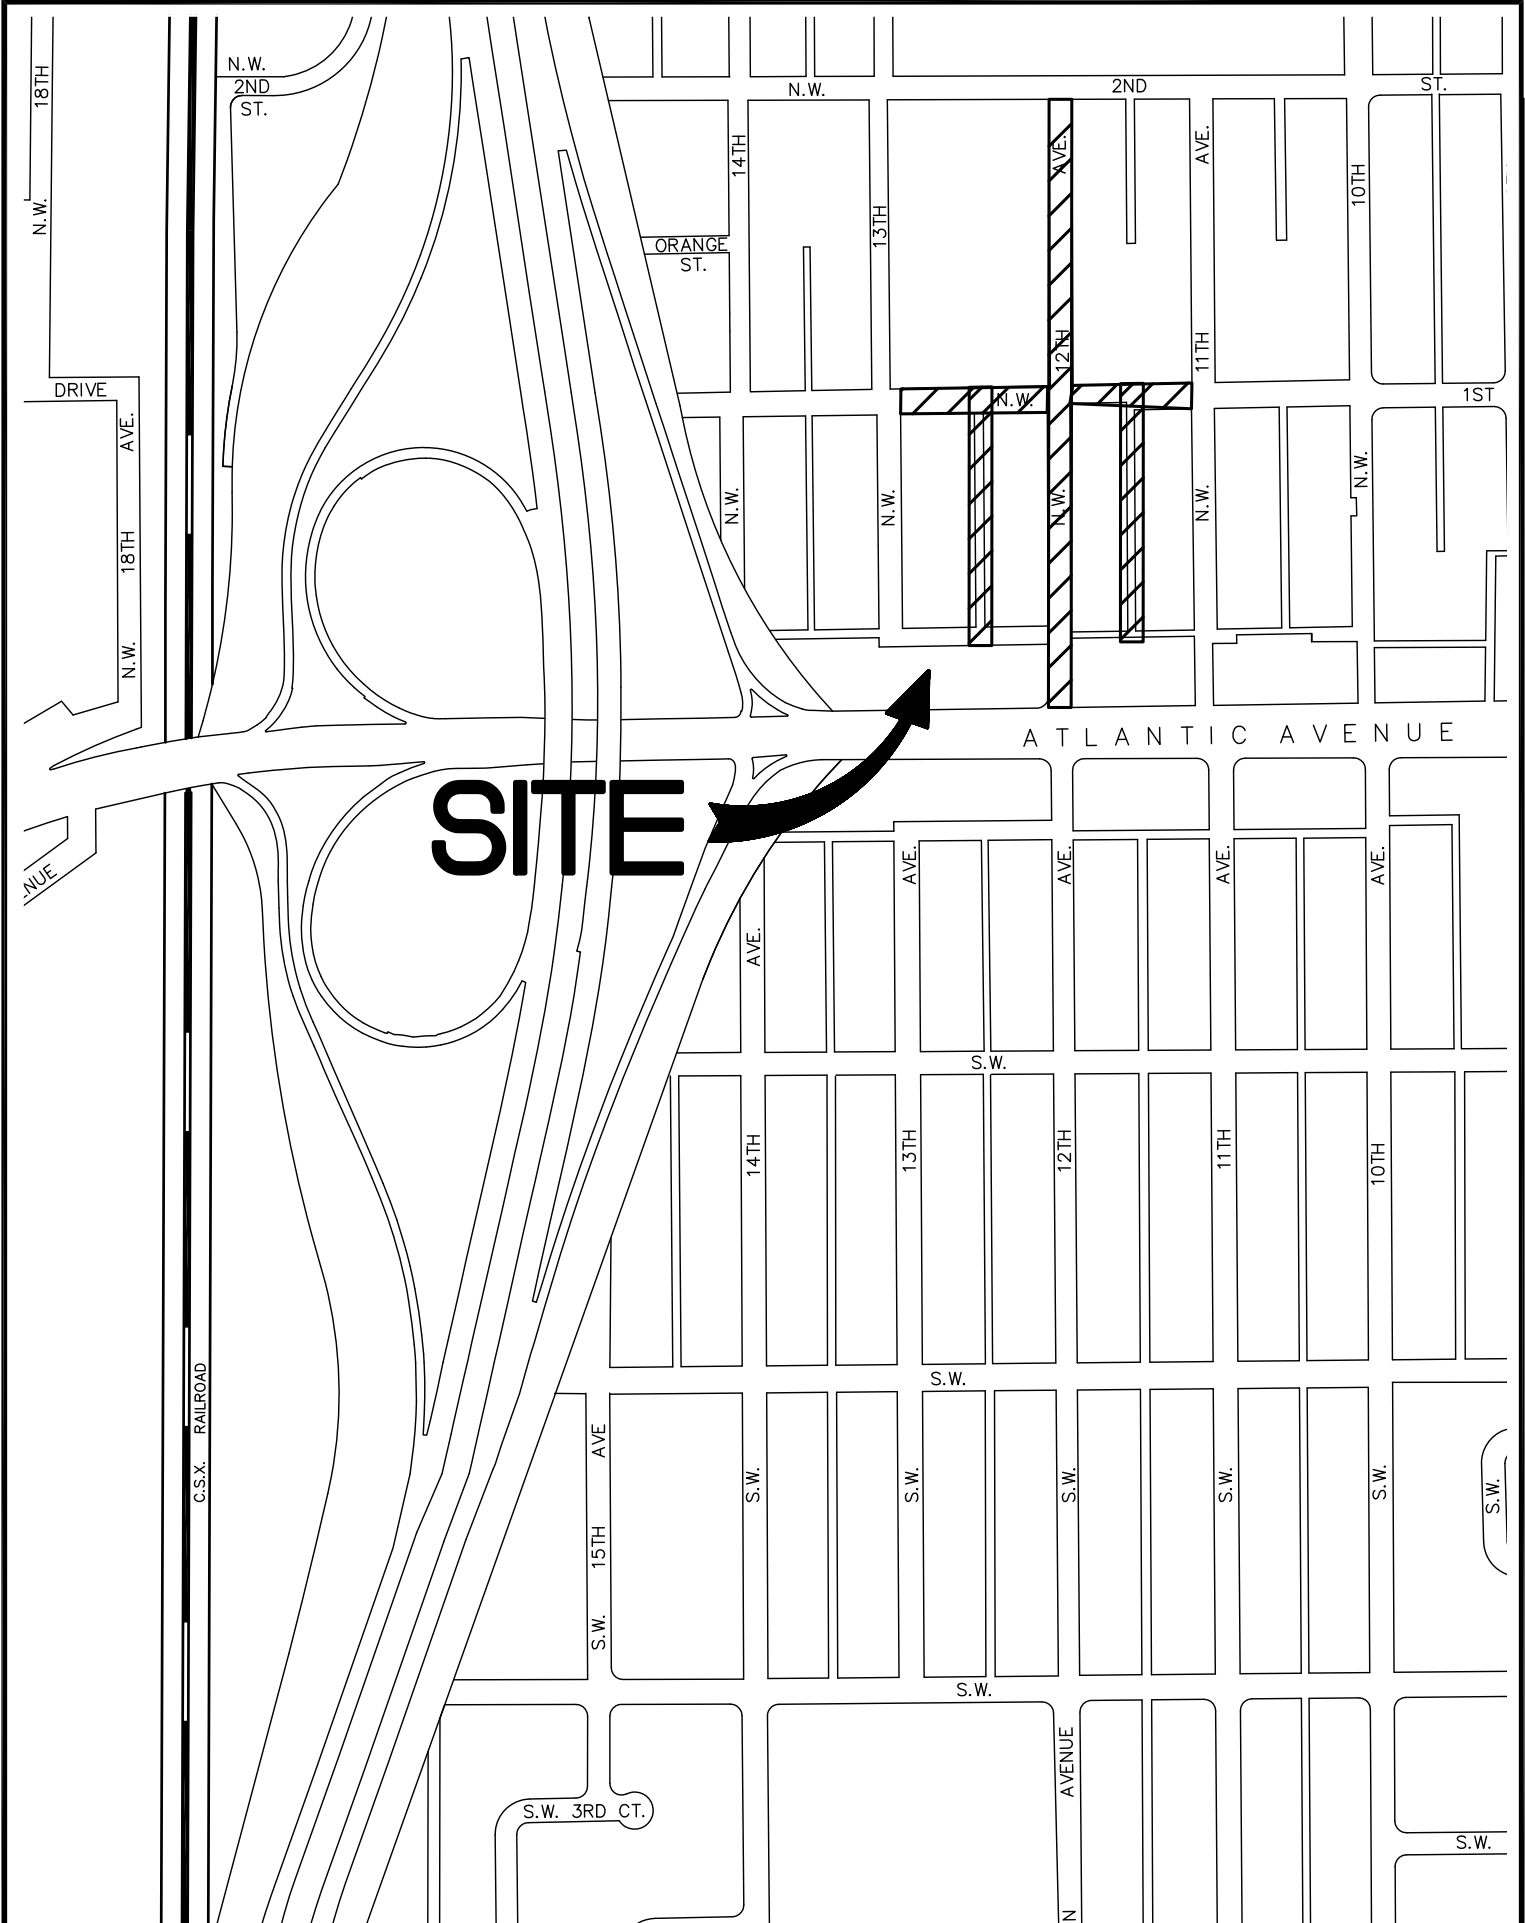

CITY of DELRAY BEACH
ENVIRONMENTAL SERVICES DEPARTMENT
434 SOUTH SWINTON AVENUE, DELRAY BEACH, FLORIDA 33444

NW 12 Ave-Atlantic/MLK

Proj. # 2010-041

DATE: 4/23/14

1 of 1