




Proposed Elevation East View

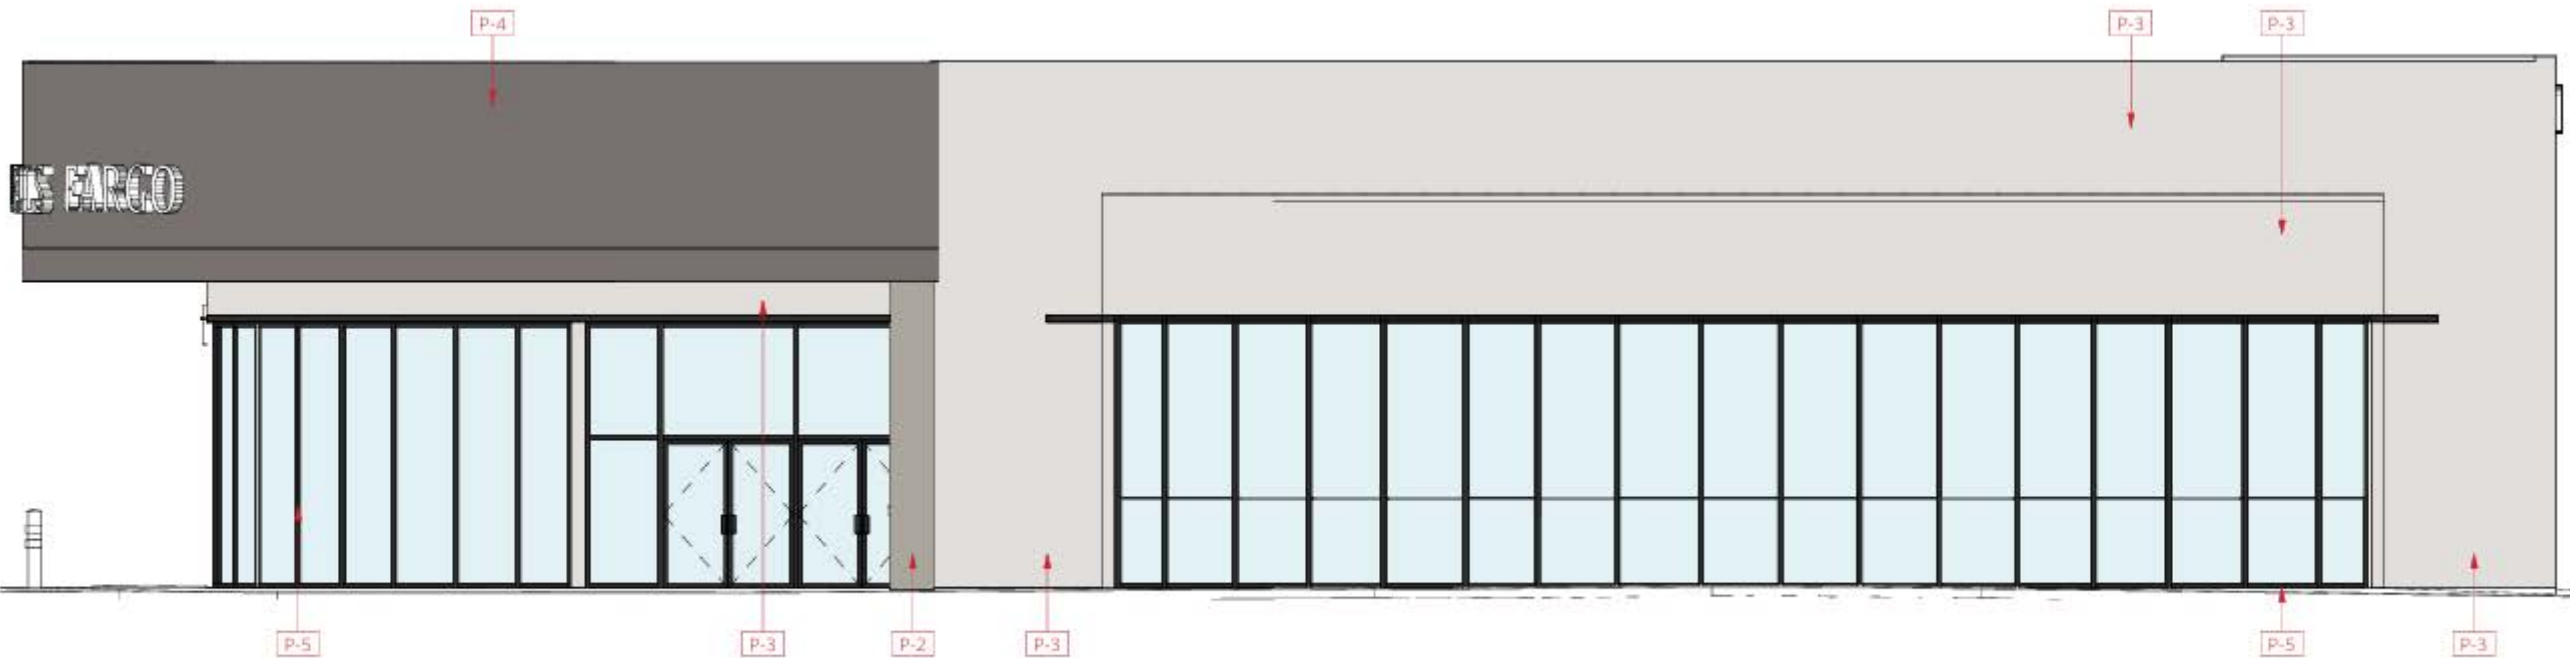

Proposed Elevation North View

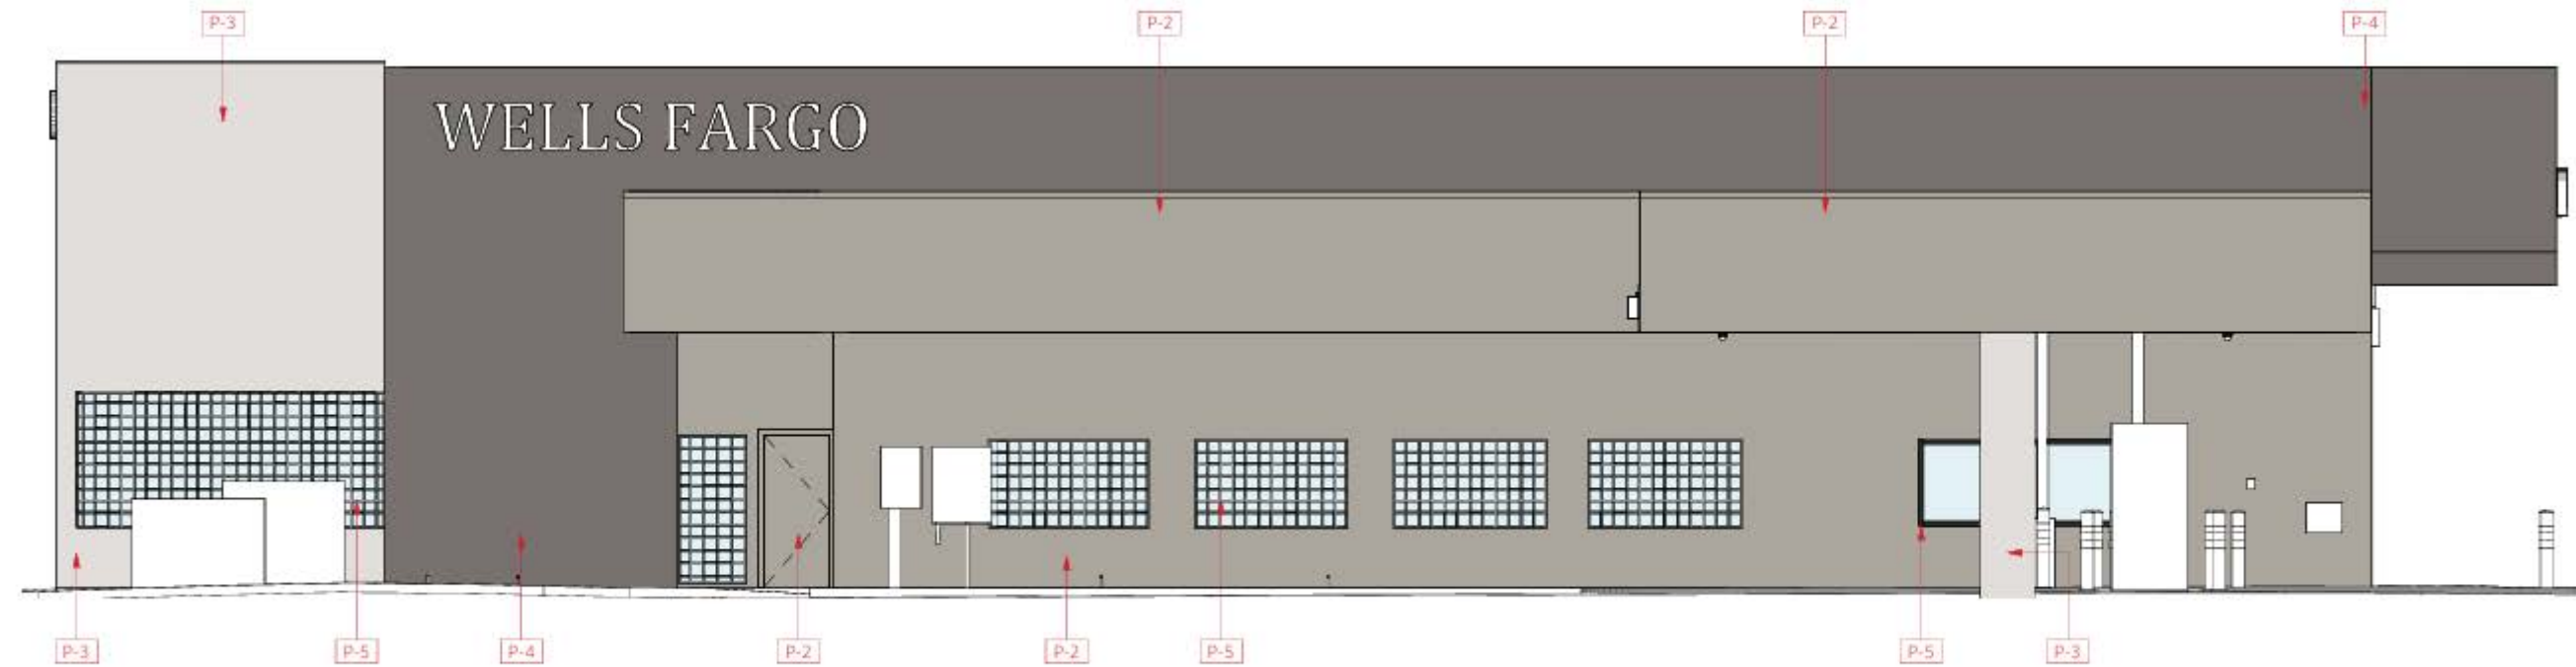

Proposed Elevation South View

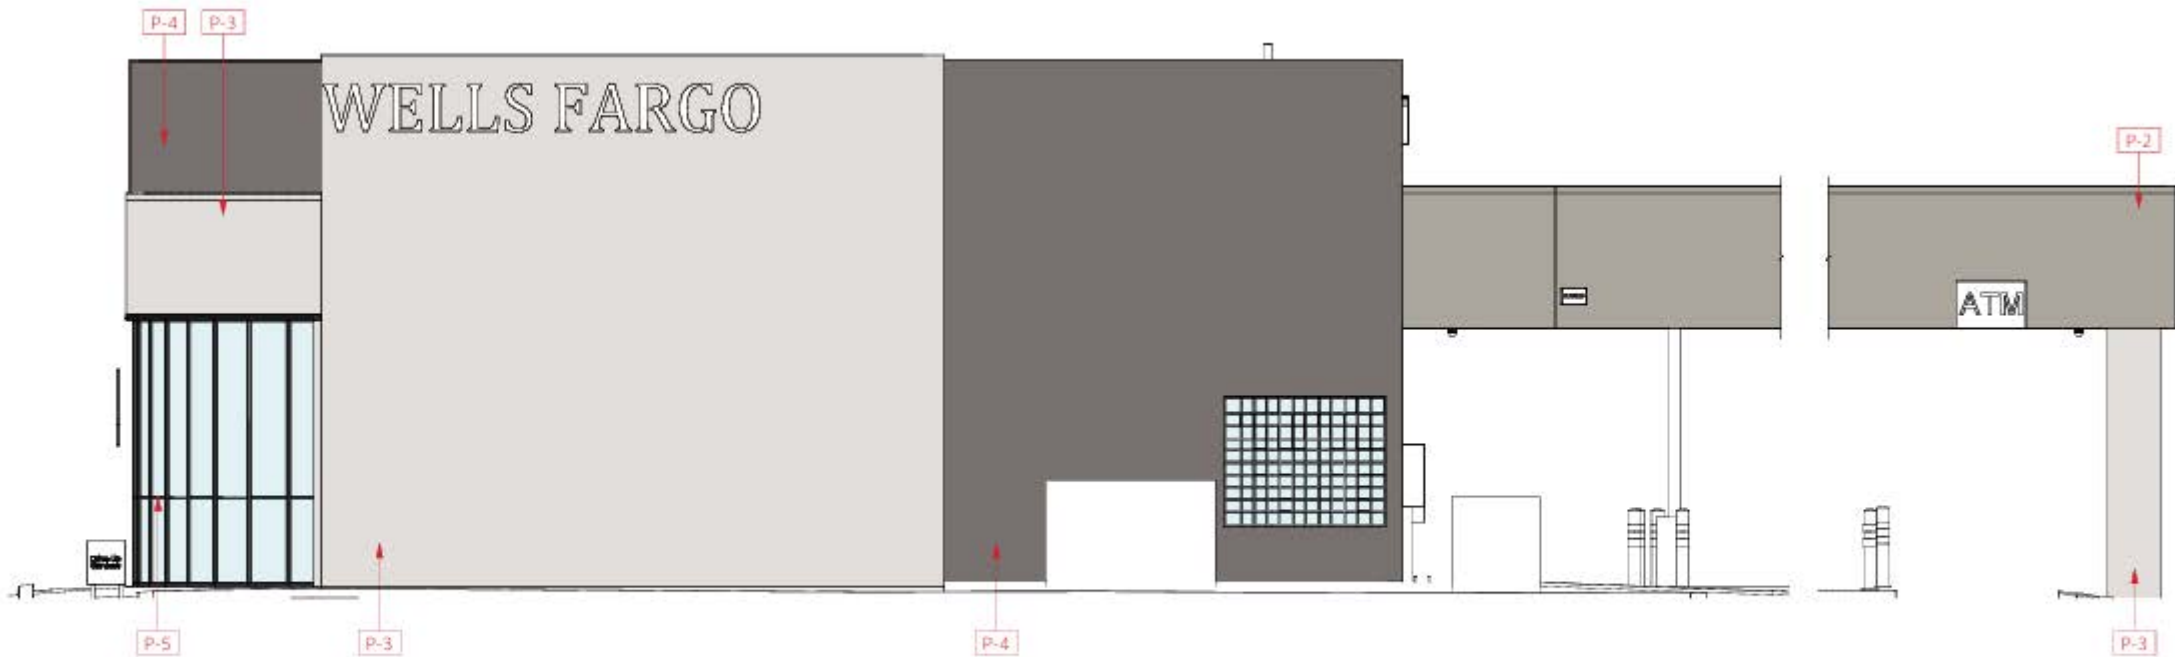

Proposed Elevation West View