



Proposed Color Exterior Elevation East View

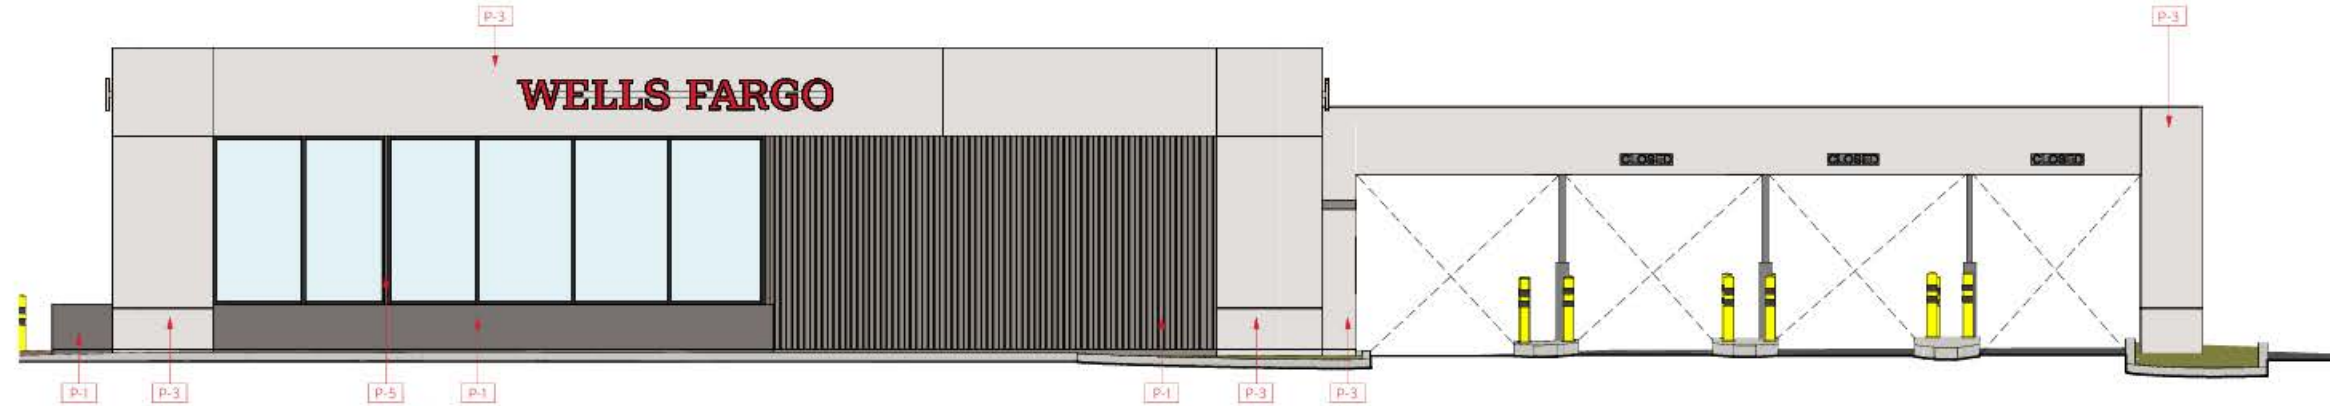

Proposed Color Exterior Elevation North View

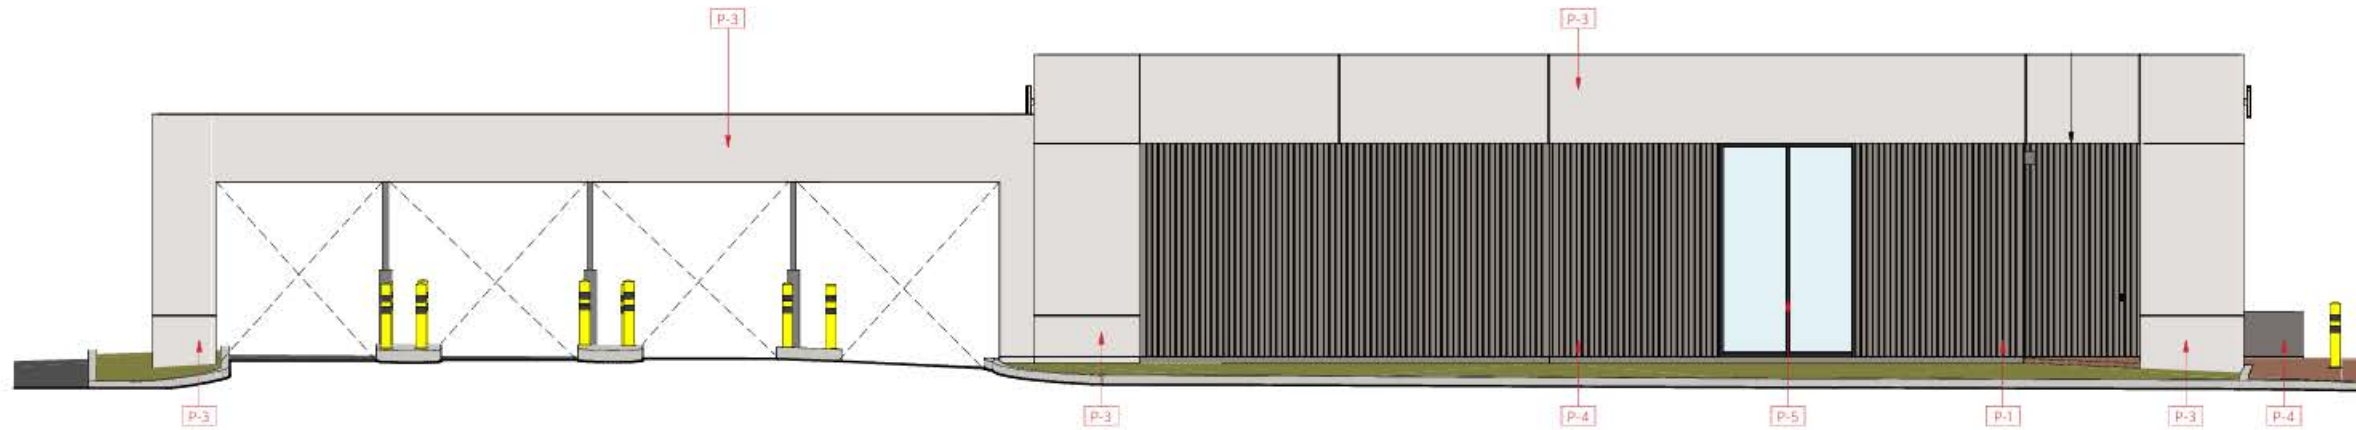

Proposed Color Exterior Elevation South View



Proposed Color Exterior Elevation West View