


ATLANTIC — CROSSING —



PHASE II SITE UTILIZATION PLAN


NOVEMBER 2023

ATLANTIC = CROSSING =

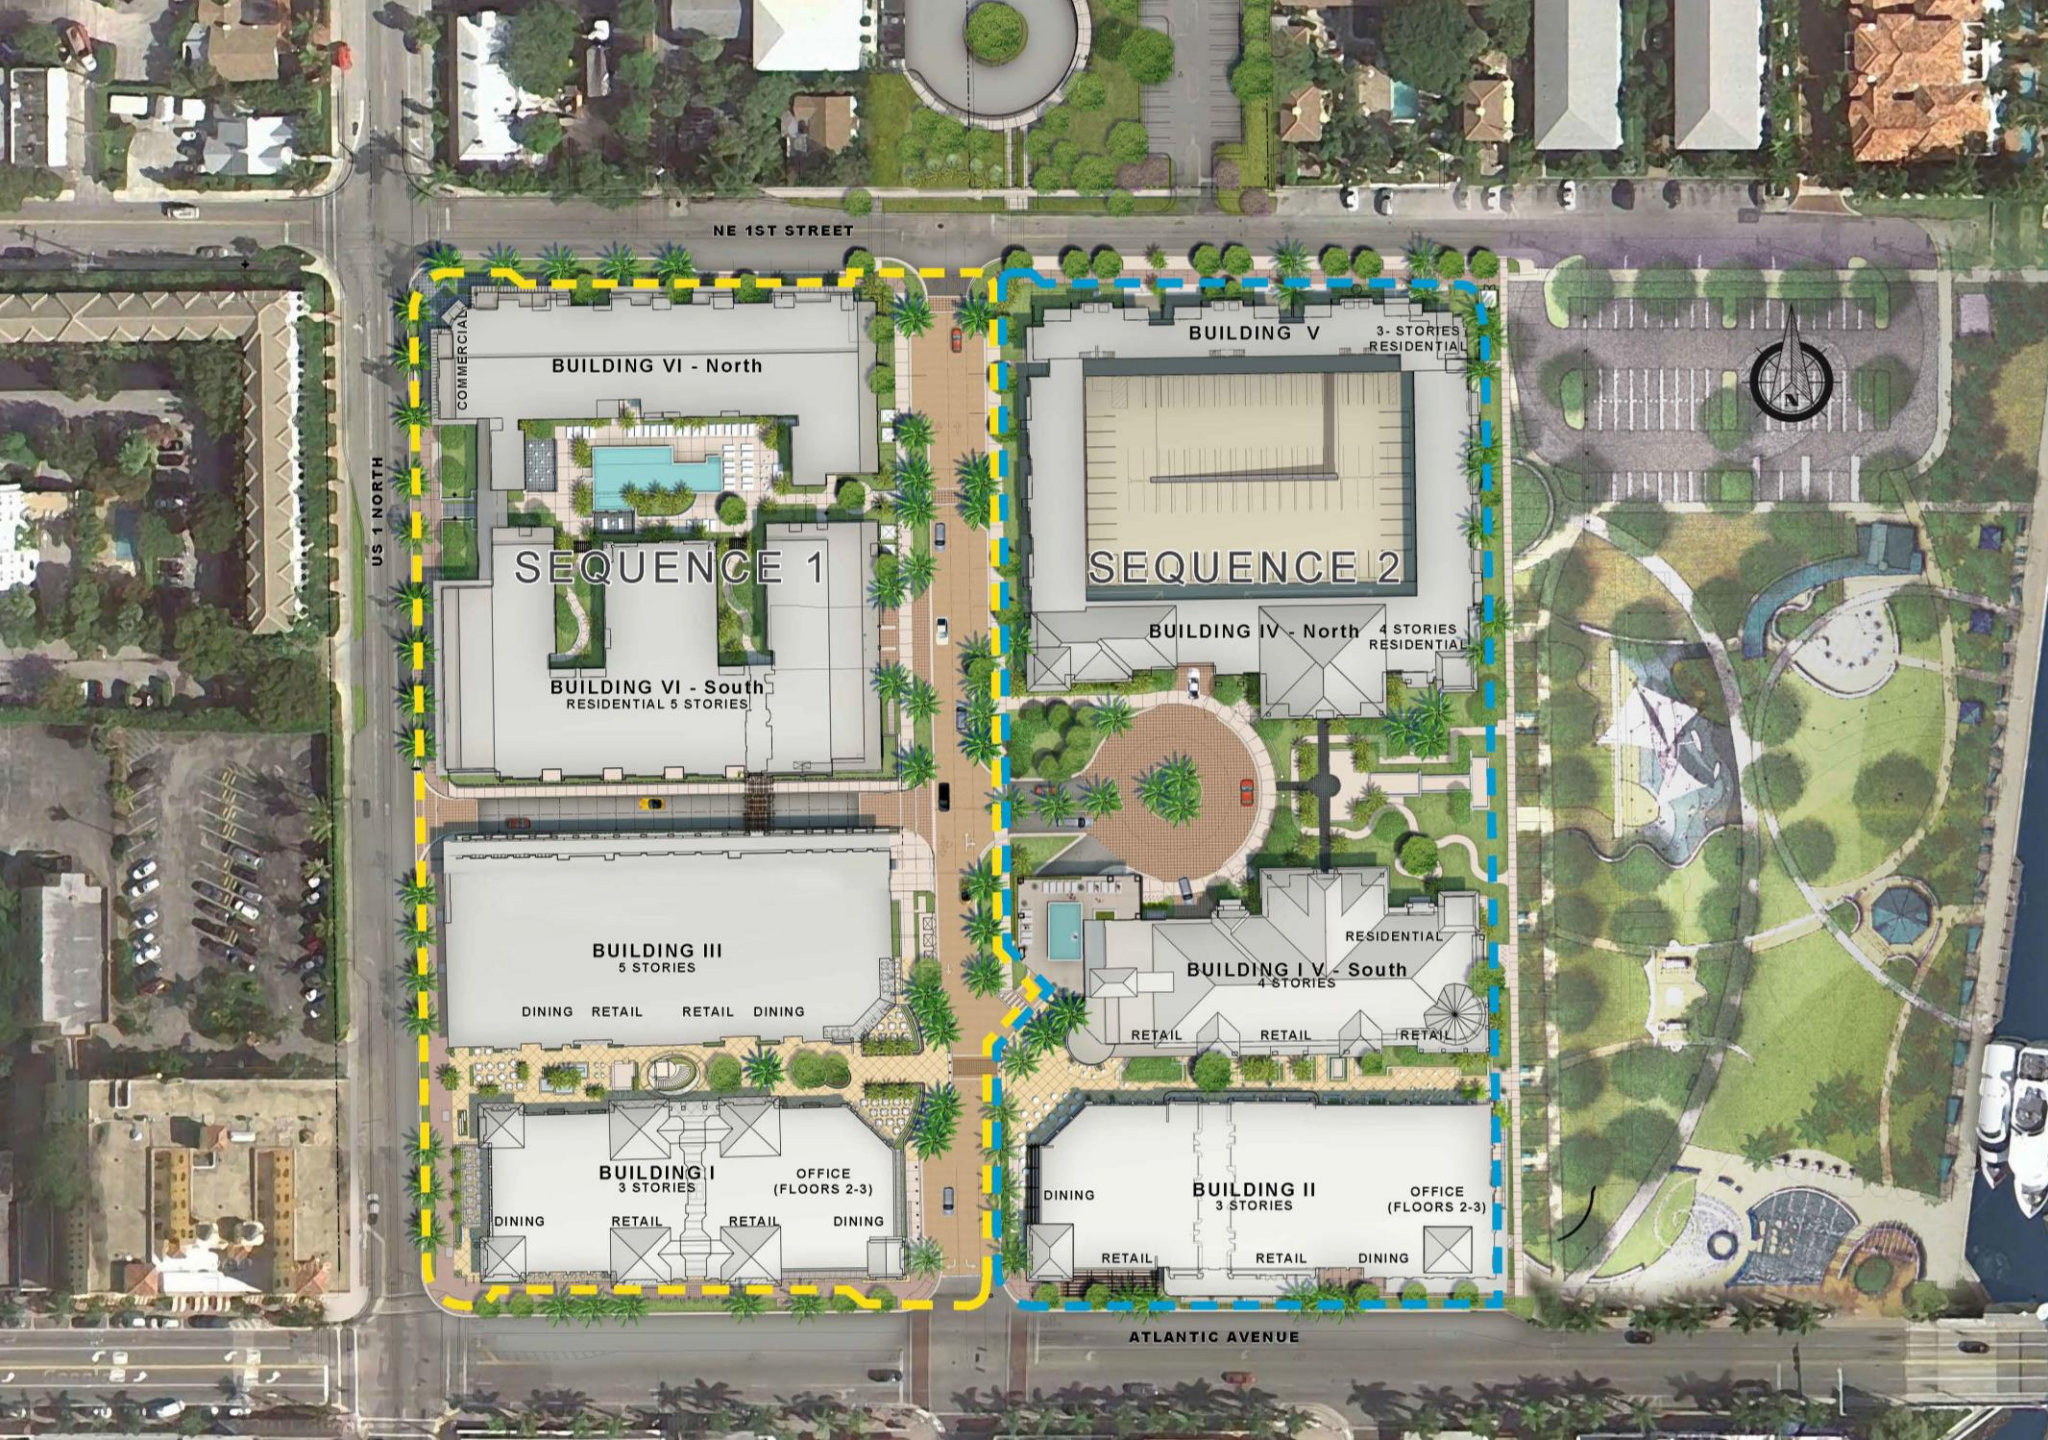



ATLANTIC CROSSING PHASE II SITE- DELRAY BEACH, FLORIDA

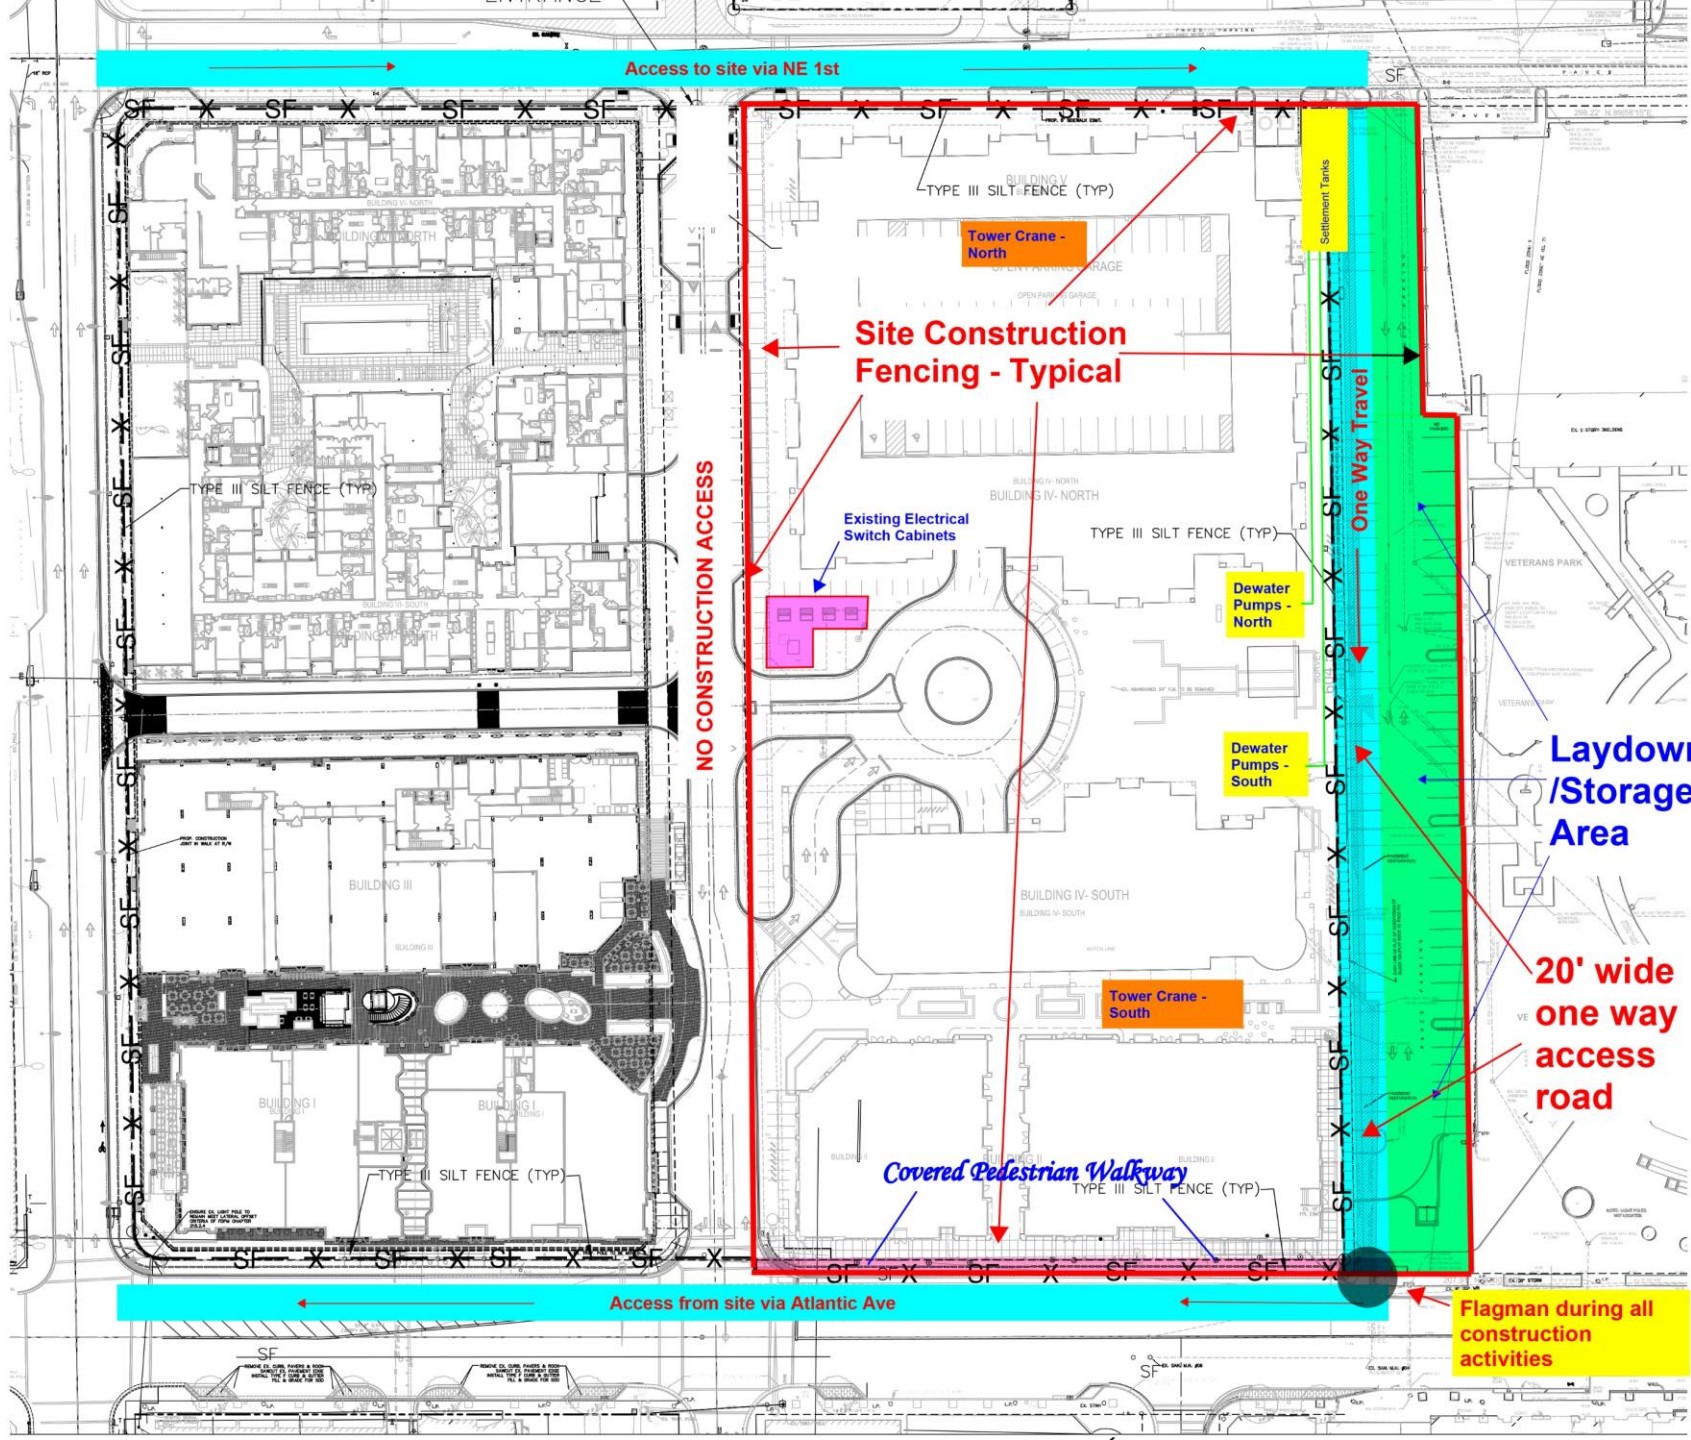

Access to site via NE 1st

Site Construction Fencing - Typical

NO CONSTRUCTION ACCESS

One Way Travel

Laydown/Storage Area

20' wide one way access road

Flagman during all construction activities

Access from site via Atlantic Ave

Tower Crane - North

Tower Crane - South

Dewater Pumps - North

Dewater Pumps - South

Existing Electrical Switch Cabinets

Covered Pedestrian Walkway

TYPE III SILT FENCE (TYP)

TYPE III SILT FENCE (TYP)

TYPE III SILT FENCE (TYP)

TYPE III SILT FENCE (TYP)

SF

SF

BUILDING VI NORTH
BUILDING V NORTH
BUILDING IV NORTH
BUILDING III
BUILDING II
BUILDING I
BUILDING VI SOUTH
BUILDING V SOUTH
BUILDING IV SOUTH
BUILDING III
BUILDING II
BUILDING I

Settlement Tanks

VETERANS PARK

VETERANS PARK

VE

VE

SF

SF

SF

SF