
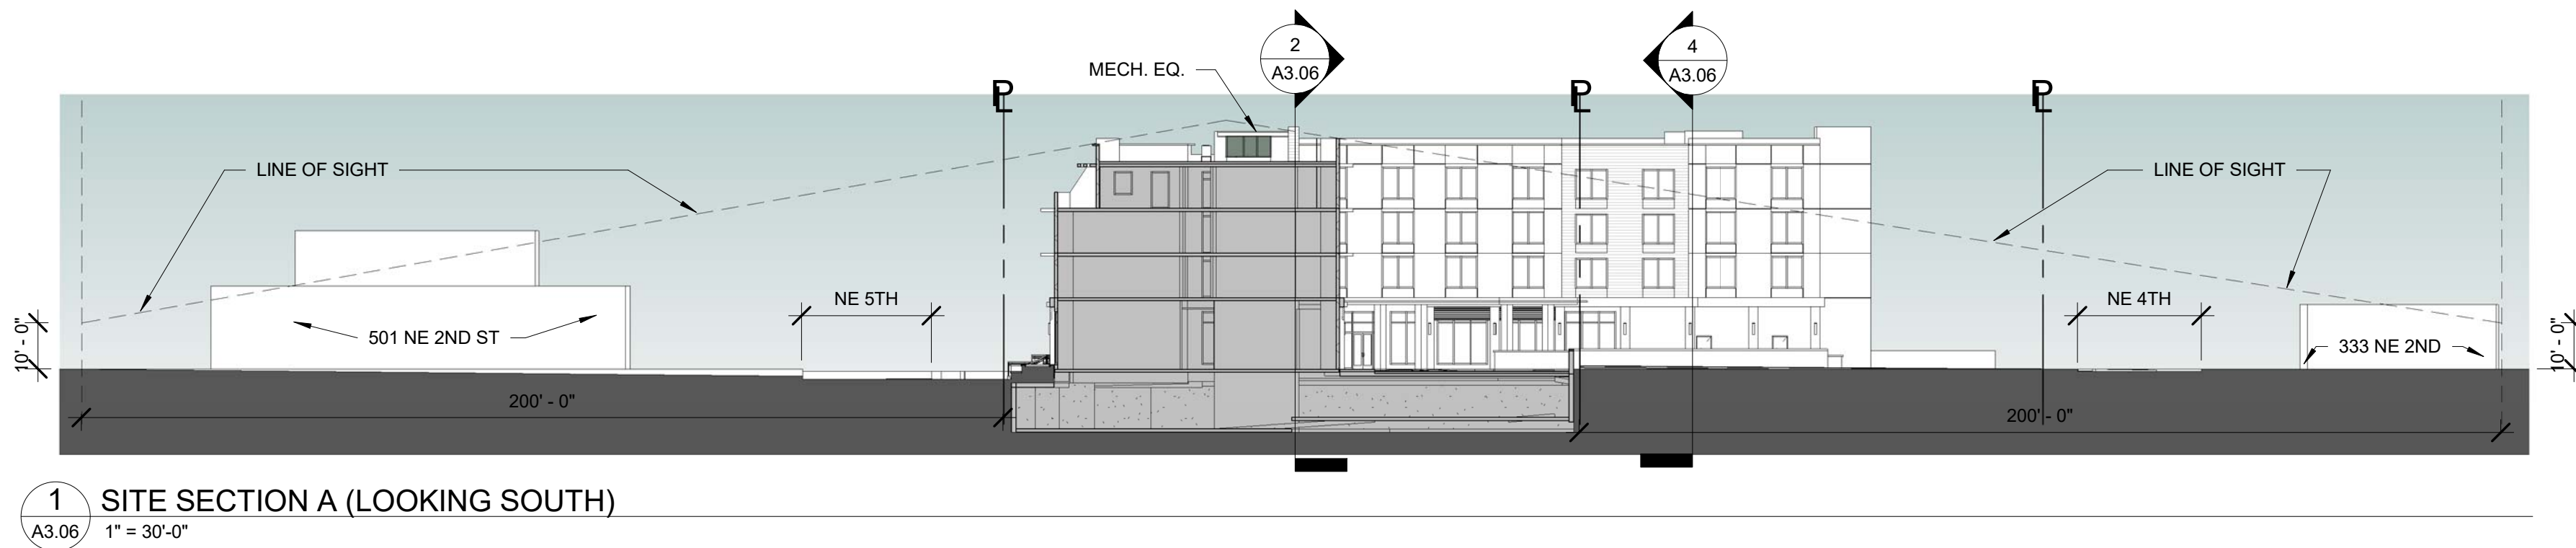
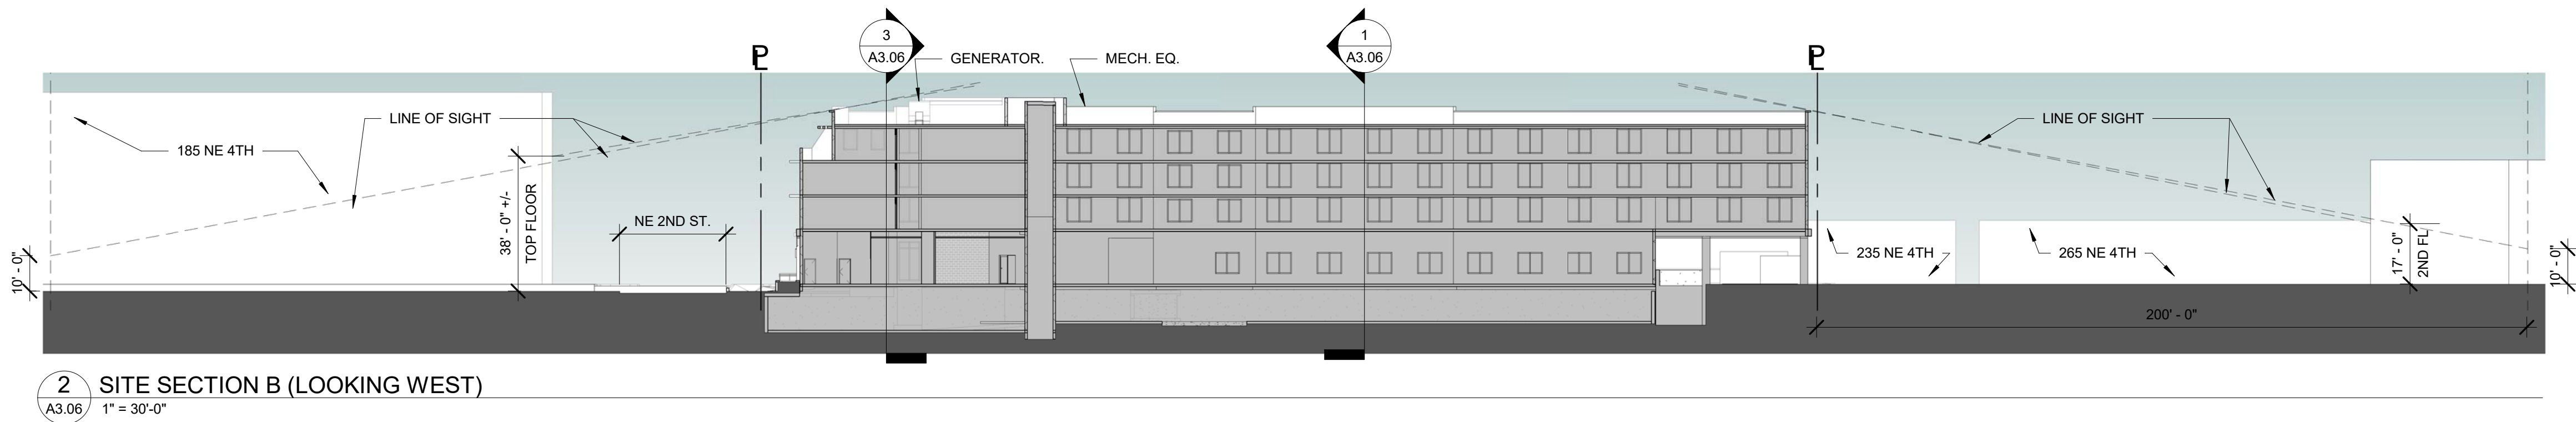
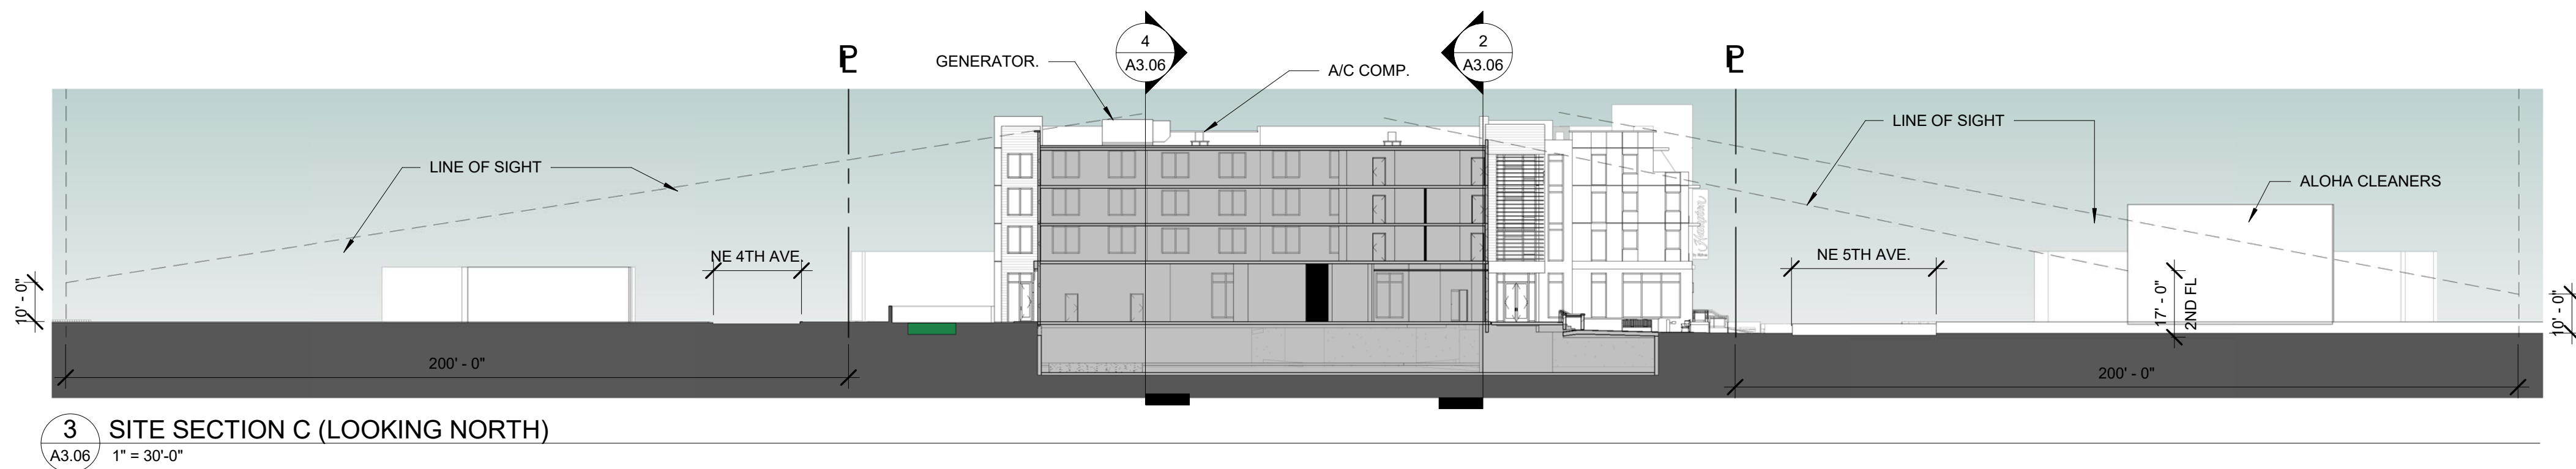
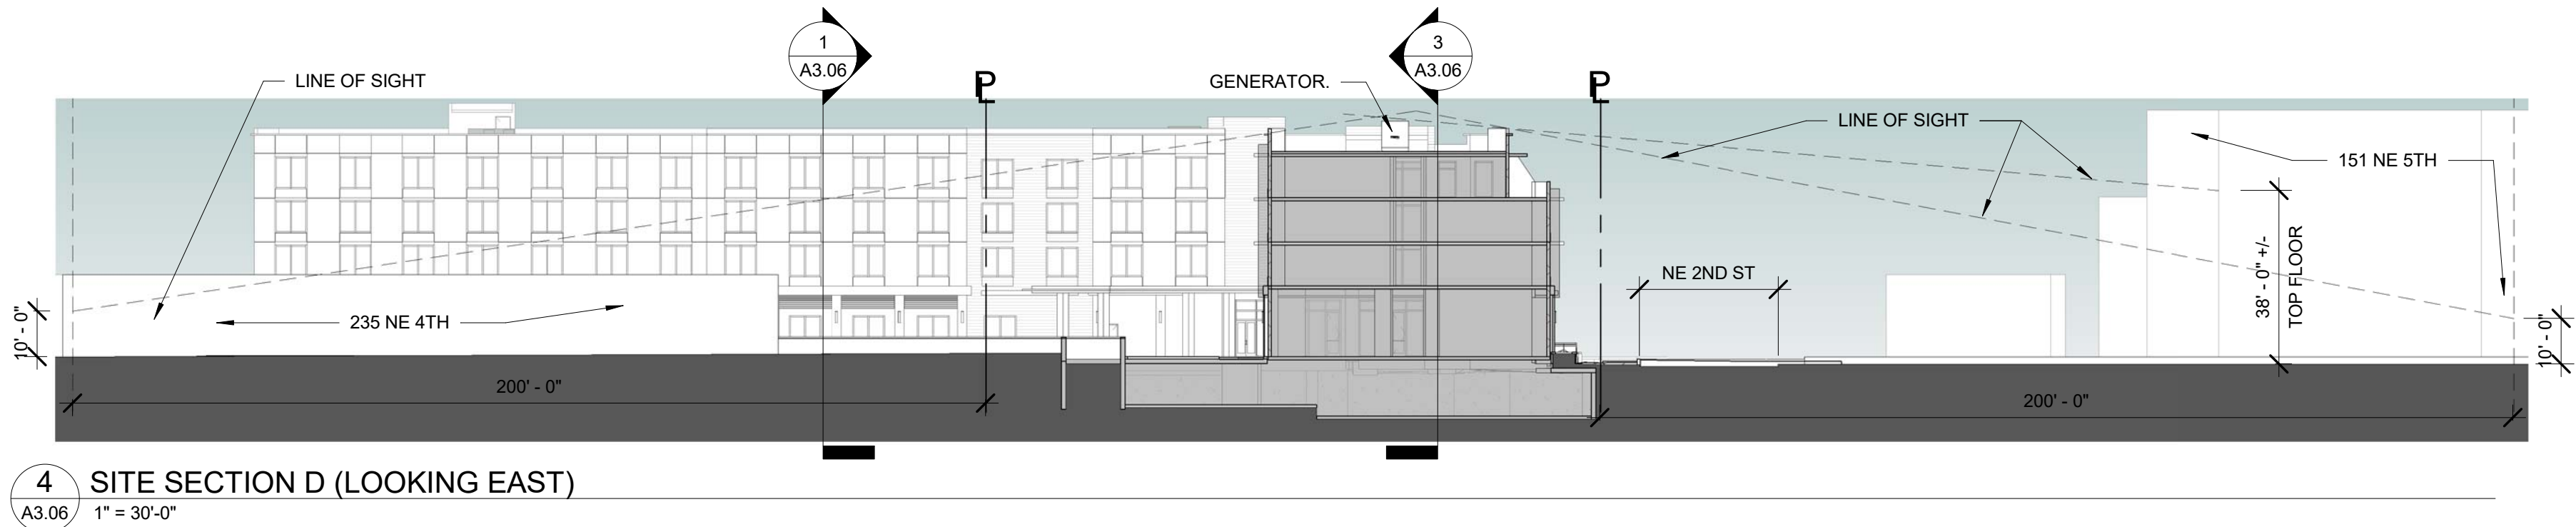


THIS DOCUMENT IS THE PROPERTY OF CURRIE SOWARDS AGUILA ARCHITECTS INC. ALL RIGHTS ARE RESERVED. ANY POSSESSION, REPRODUCTION OR OTHER USE OF THIS DOCUMENT, WITHOUT THE WRITTEN CONSENT OF CURRIE SOWARDS AGUILA ARCHITECTS INC., IS PROHIBITED.
10/11/2019 2:15:36 PM

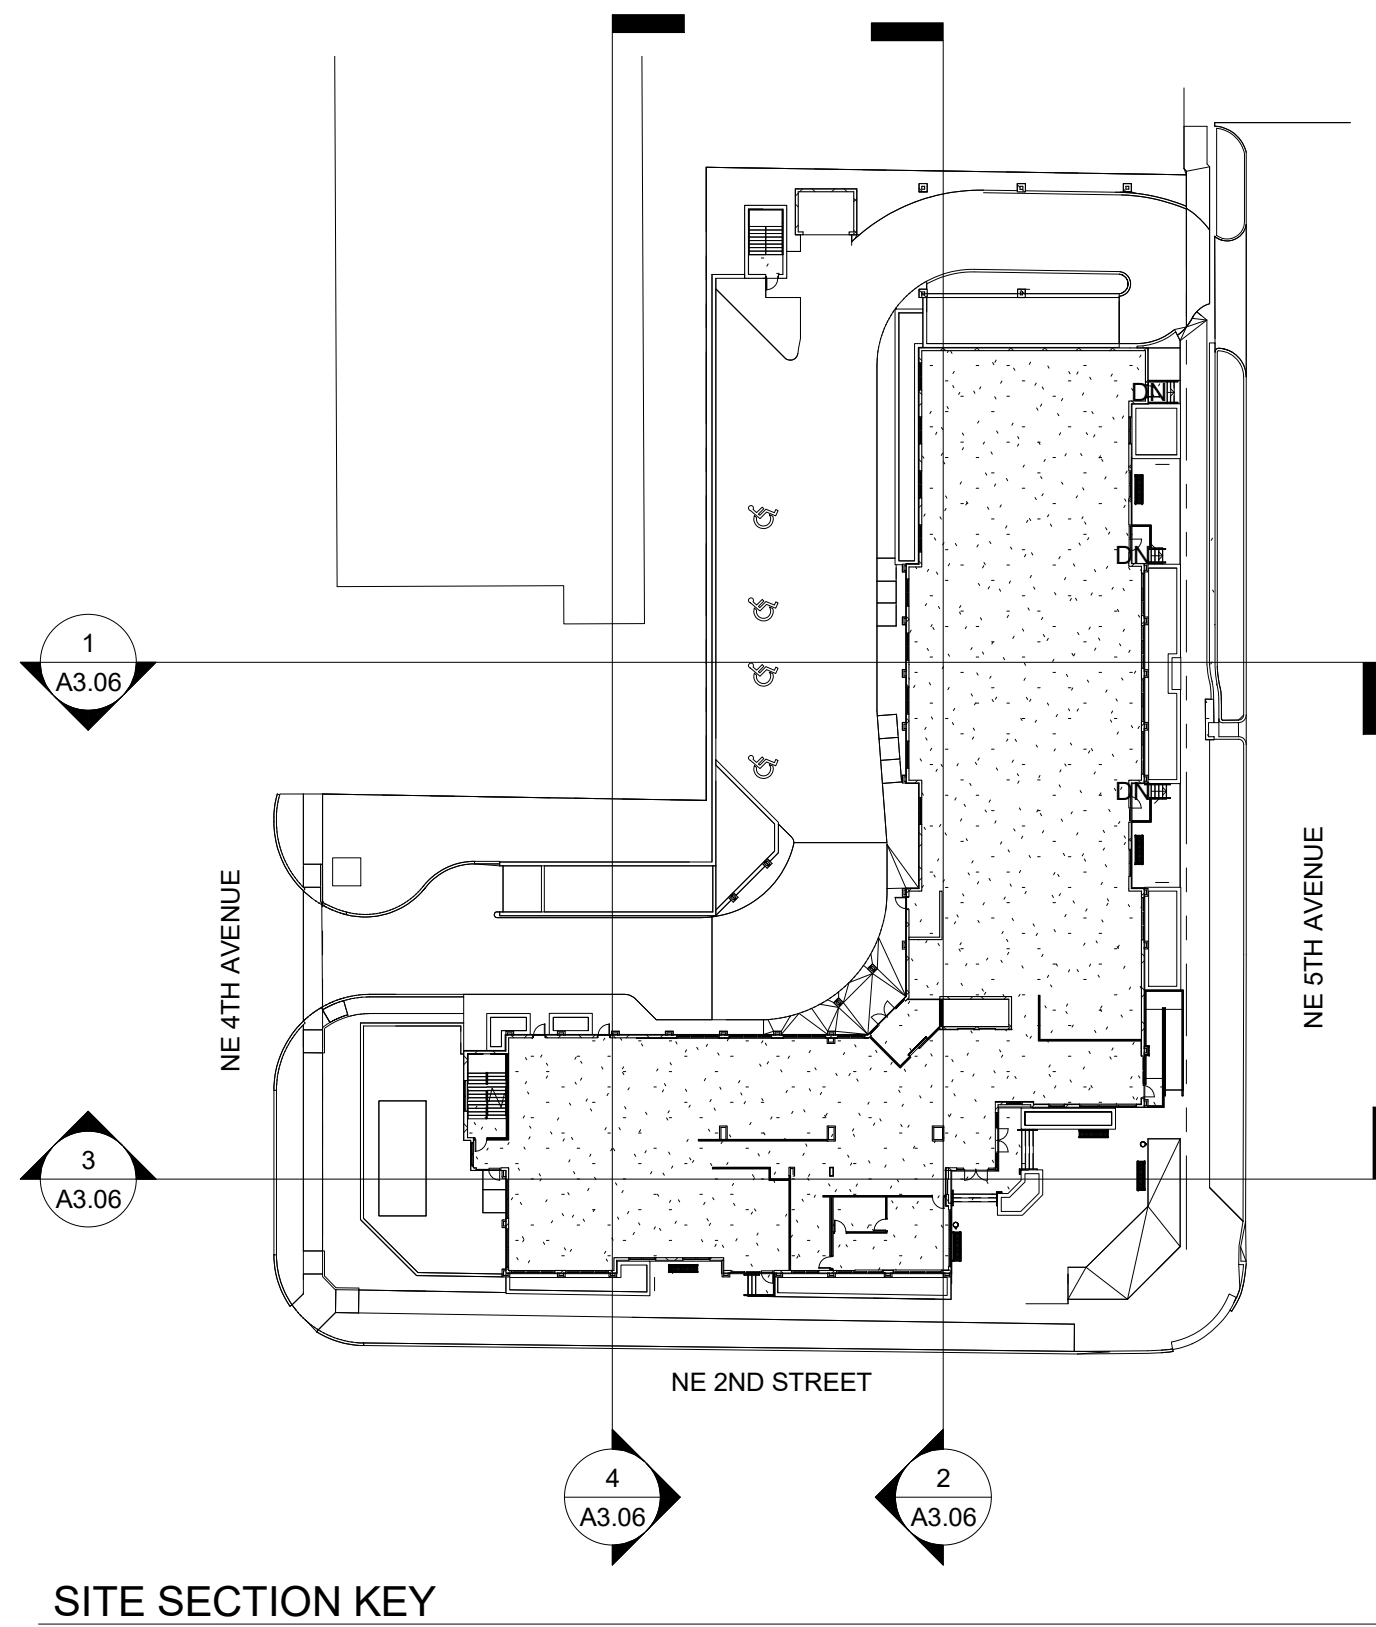

**CURRIE
SOWARDS
AGUILA
architects**

Architecture, Planning,
Interiors, &
Sustainable Design

AA26001584

185 NE 4TH AVENUE, SUITE 101
DELRAY BEACH, FL 33483

T: (561) 276-4951 F: (561) 243-8184

E-MAIL: office@csa-architects.com

ISSUED FOR :


SPA 10-01-19

BIDS

PERMIT

CONSTRUCTION

SEAL

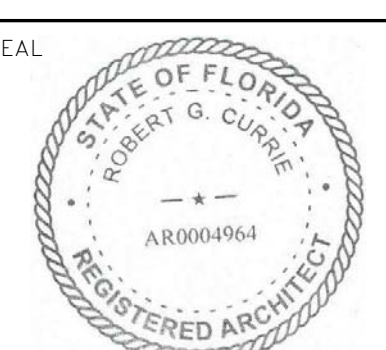

ROBERT G. CURRIE

FLORIDA REGISTRATION #AR0004964

PROJECT TITLE

PHG DELRAY

202 N. Federal Hwy.
Delray Beach, FL

REVISIONS		
NUM.	DESCRIPTION	DATE

THESE DRAWINGS ARE PREPARED
PER ESTABLISHED INDUSTRY
STANDARDS AND REPRESENT THE
ARCHITECT AND ENGINEERS DESIGN
CONCEPT. THEY ARE NOT INTENDED
TO PROVIDE EVERY DETAIL OR
CONDITION REQUIRED TO
CONSTRUCT THE BUILDING. THE
CONTRACTOR THROUGH
SUBMITTALS AND OTHER
COORDINATION EFFORTS IS FULLY
RESPONSIBLE FOR PROVIDING A
COMPLETE AND OPERATIONAL
BUILDING WHETHER INDICATED ON
THE PLANS OR NOT.

DRAWING TITLE
SITE SECTIONS

DATE	DRAWN BY
10/01/19	KAB
JOB NUMBER	
181201	
DRAWING NUMBER	

A3.06

SPRAB RE-SUBMITTAL