




PROPOSED SOUTH ELEVATION - BLDG #1 (FACING TROPIC BLVD & MAIN PARKING AREA)

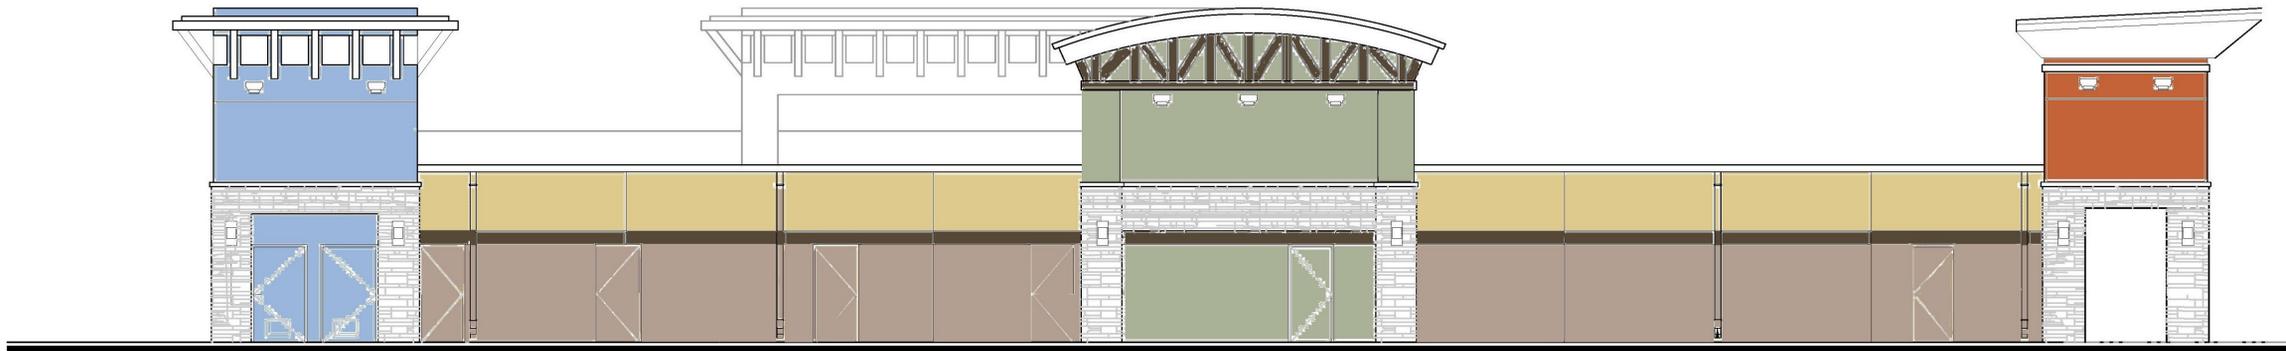



PROPOSED BLDG #1 NORTH ELEVATION (FACING EVE STREET)

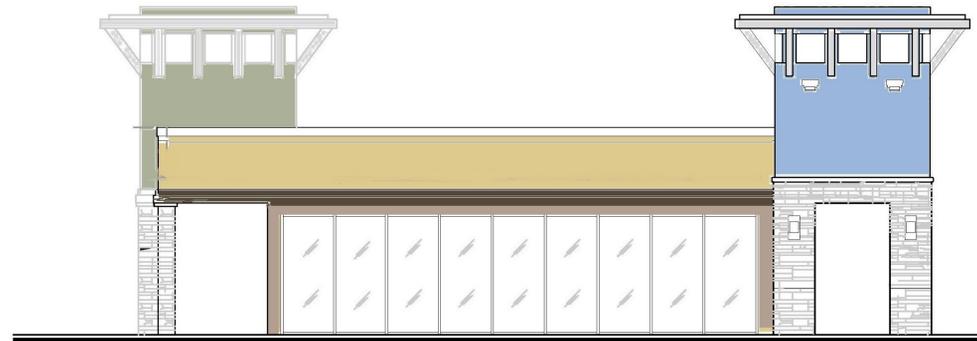

PROPOSED EAST ELEVATION - BLDG #1 (VIEW TOWARDS BLDG #2)

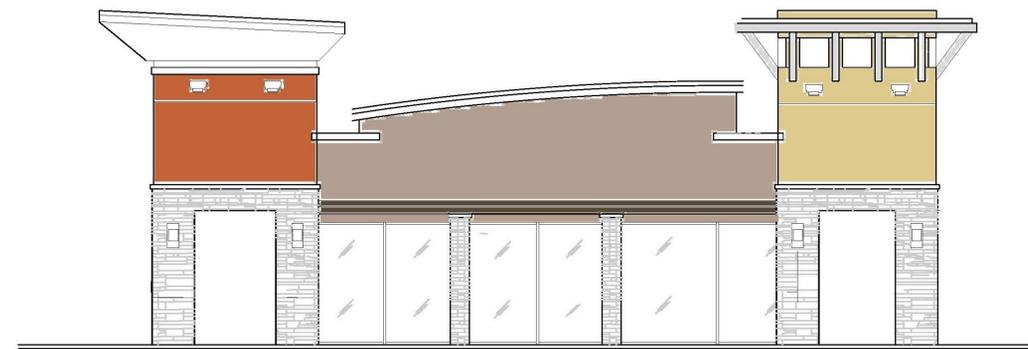


PROPOSED WEST ELEVATION - BLDG #1 (VIEW TOWARDS FEDERAL HWY)

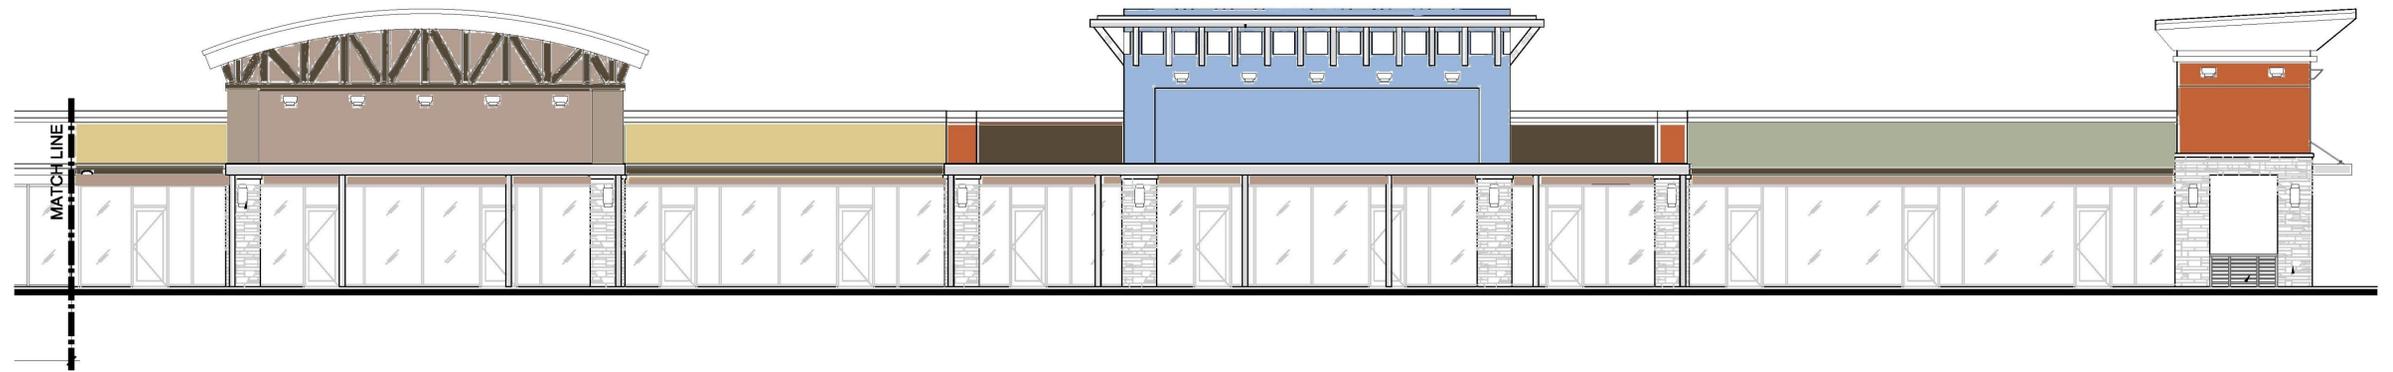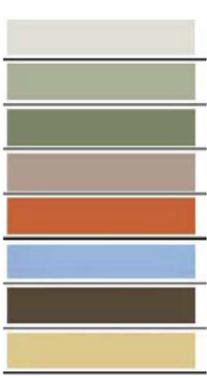


PROPOSED BLDG #2 PARTIAL WEST ELEVATION (FACING FEDERAL HIGHWAY AND MAIN PARKING AREA)




PROPOSED BLDG #2 PARTIAL WEST ELEVATION (FACING FEDERAL HIGHWAY AND MAIN PARKING AREA)

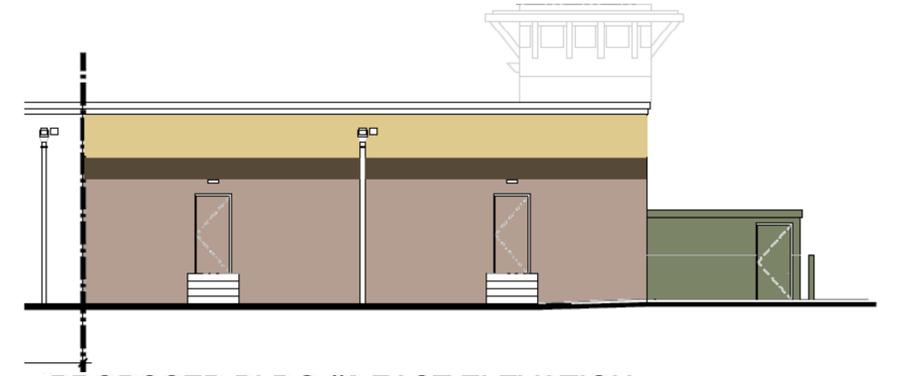


PROPOSED BLDG #2 EAST ELEVATION (FACING REAR ACCESS ALLEY)

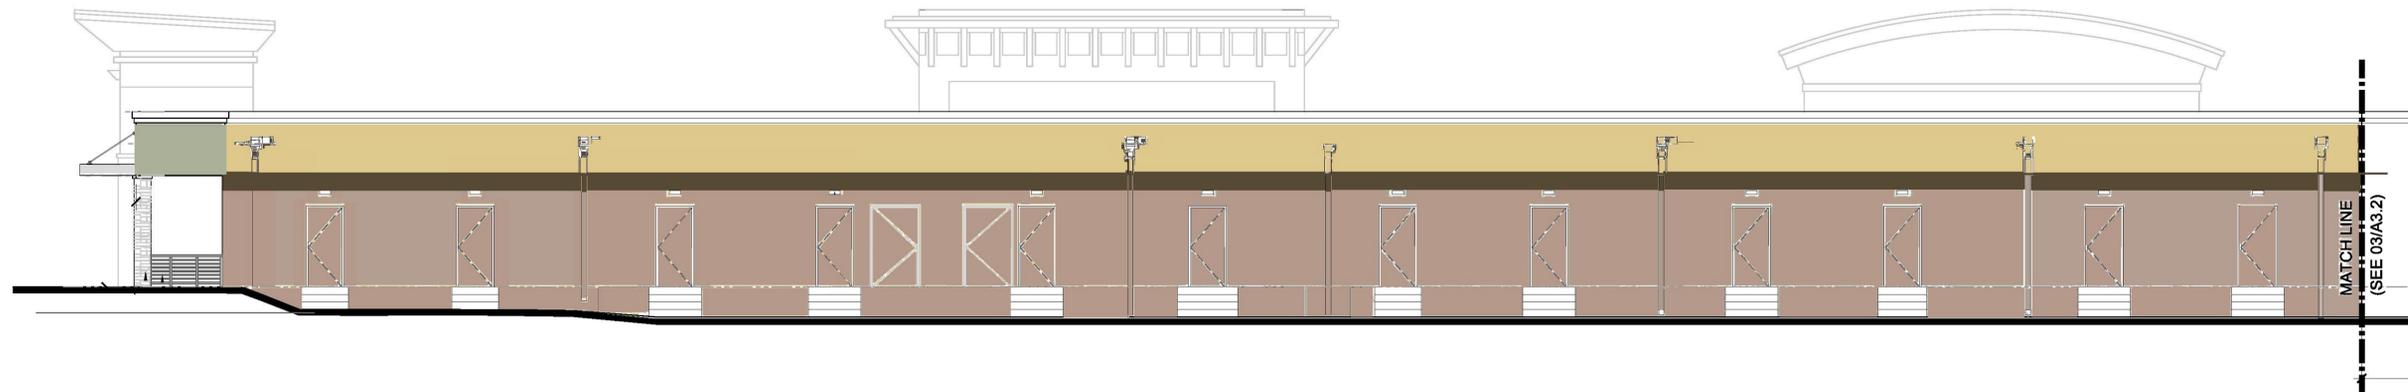

PROPOSED EAST ELEVATION - BLDG #2 (FACING REAR ACCESS ALLEY)

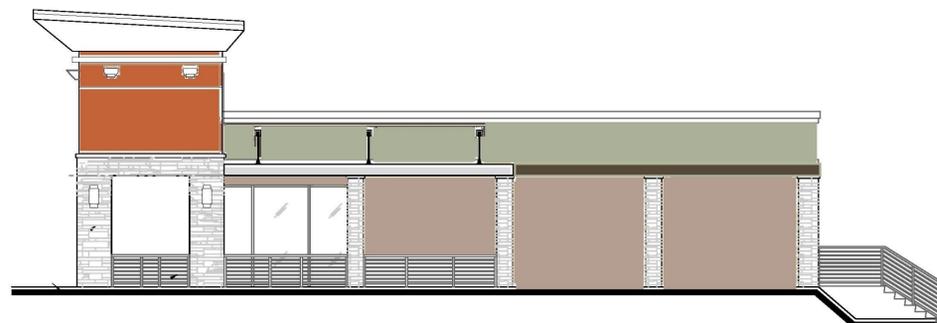

PROPOSED SOUTH ELEVATION - BLDG #2 (FACING TROPIC BLVD)

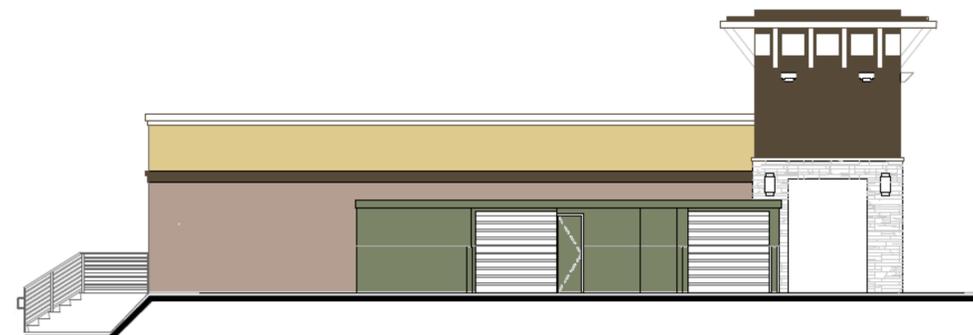



PROPOSED NORTH ELEVATION - BLDG #2 (FACING EVE STREET)




PROPOSED WEST ELEVATION - BLDG #3 (FACING FEDERAL HIGHWAY)



PROPOSED NORTH ELEVATION - BLDG #3 (FACING PARKING LOT)

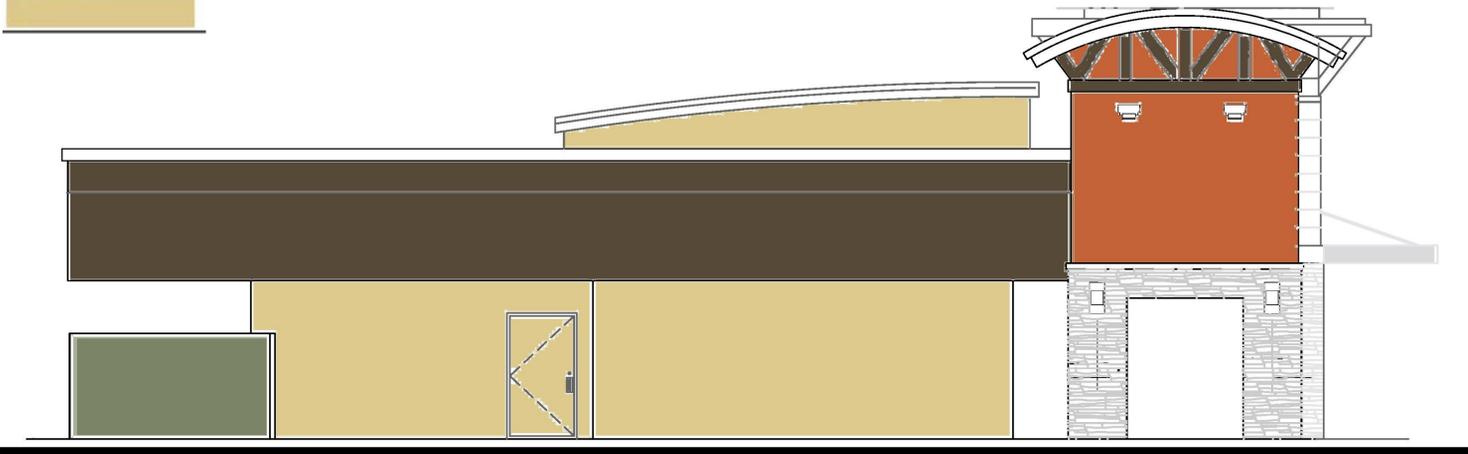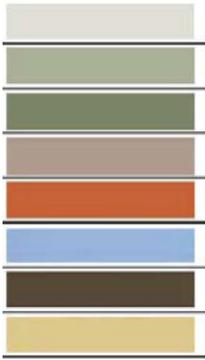

PROPOSED EAST ELEVATION - BLDG #3 (FACING PARKING LOT)

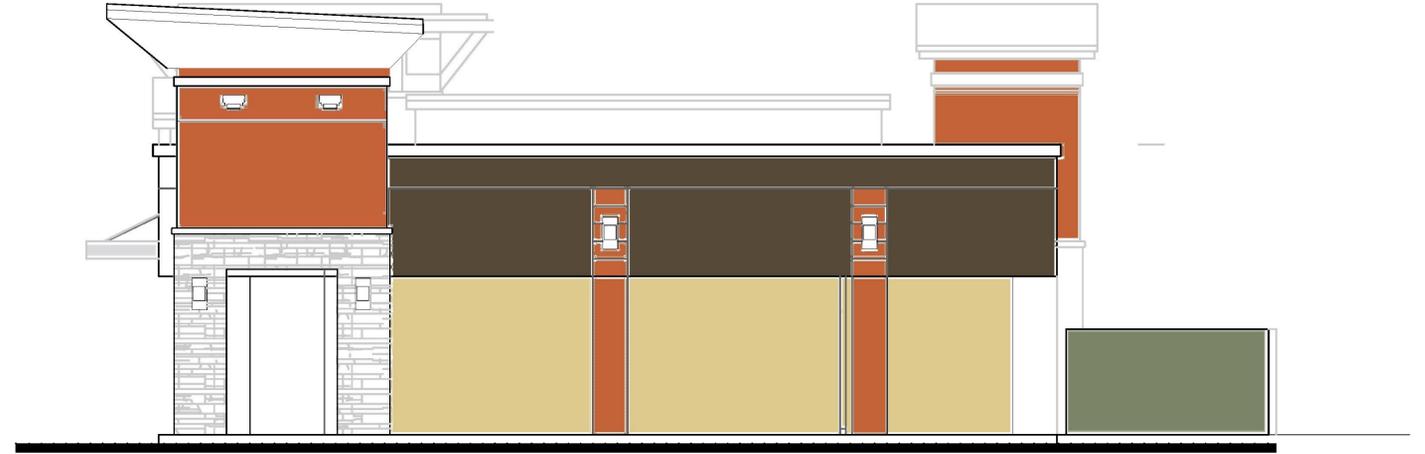

PROPOSED SOUTH ELEVATION - BLDG #3 (FACING TROPIC BLVD)